
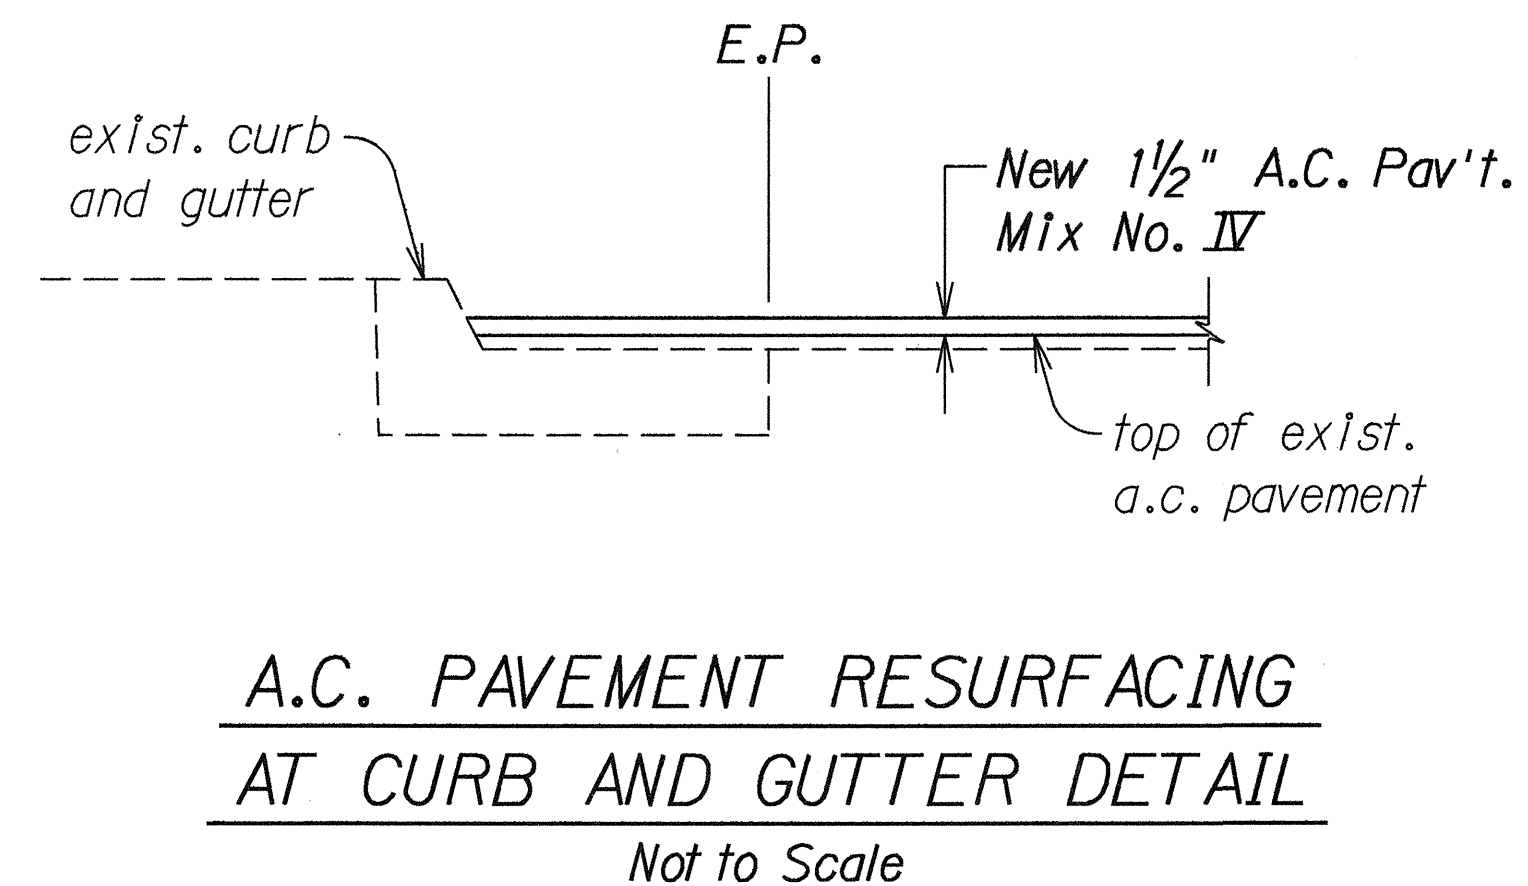
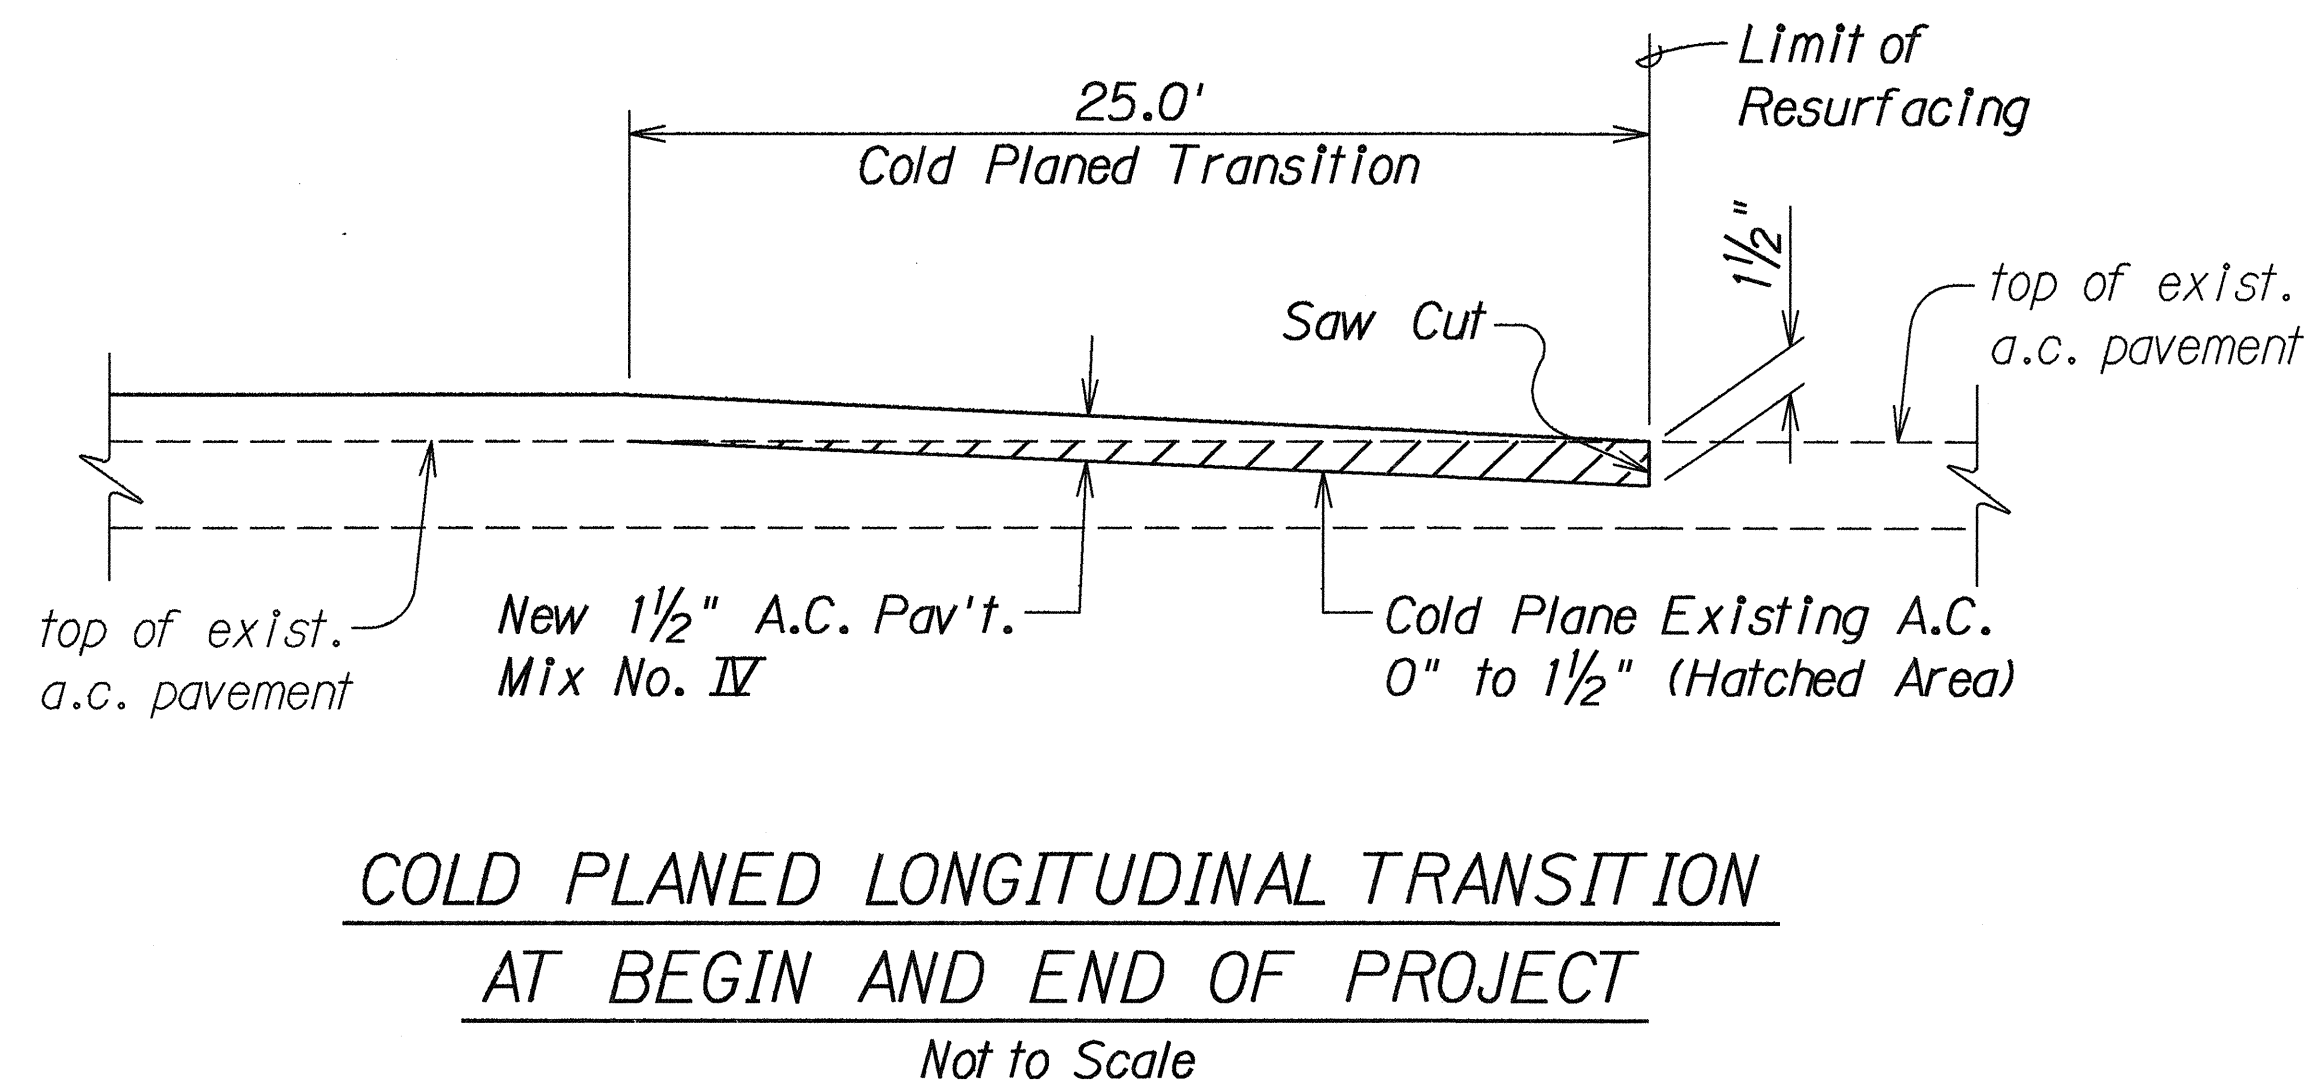
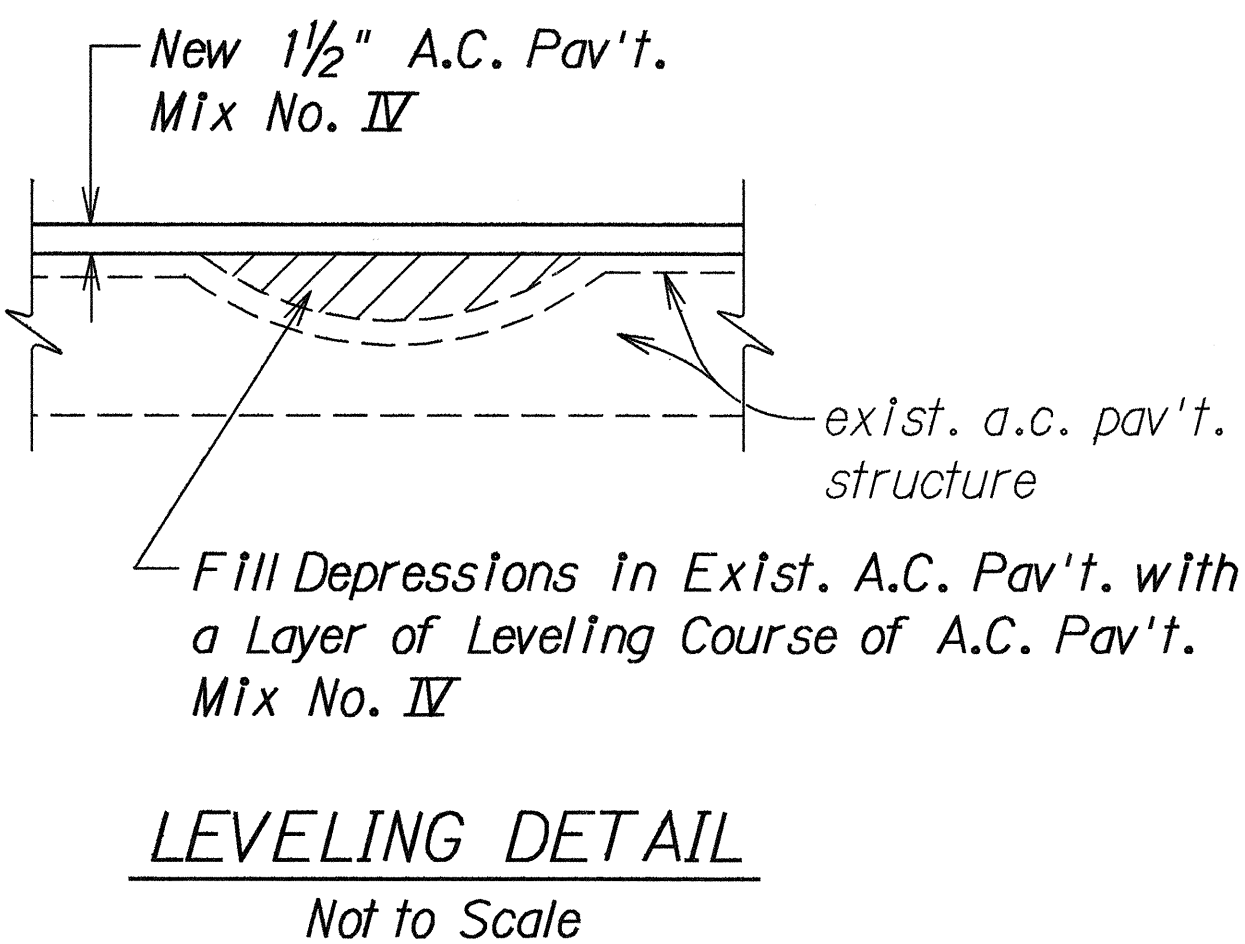
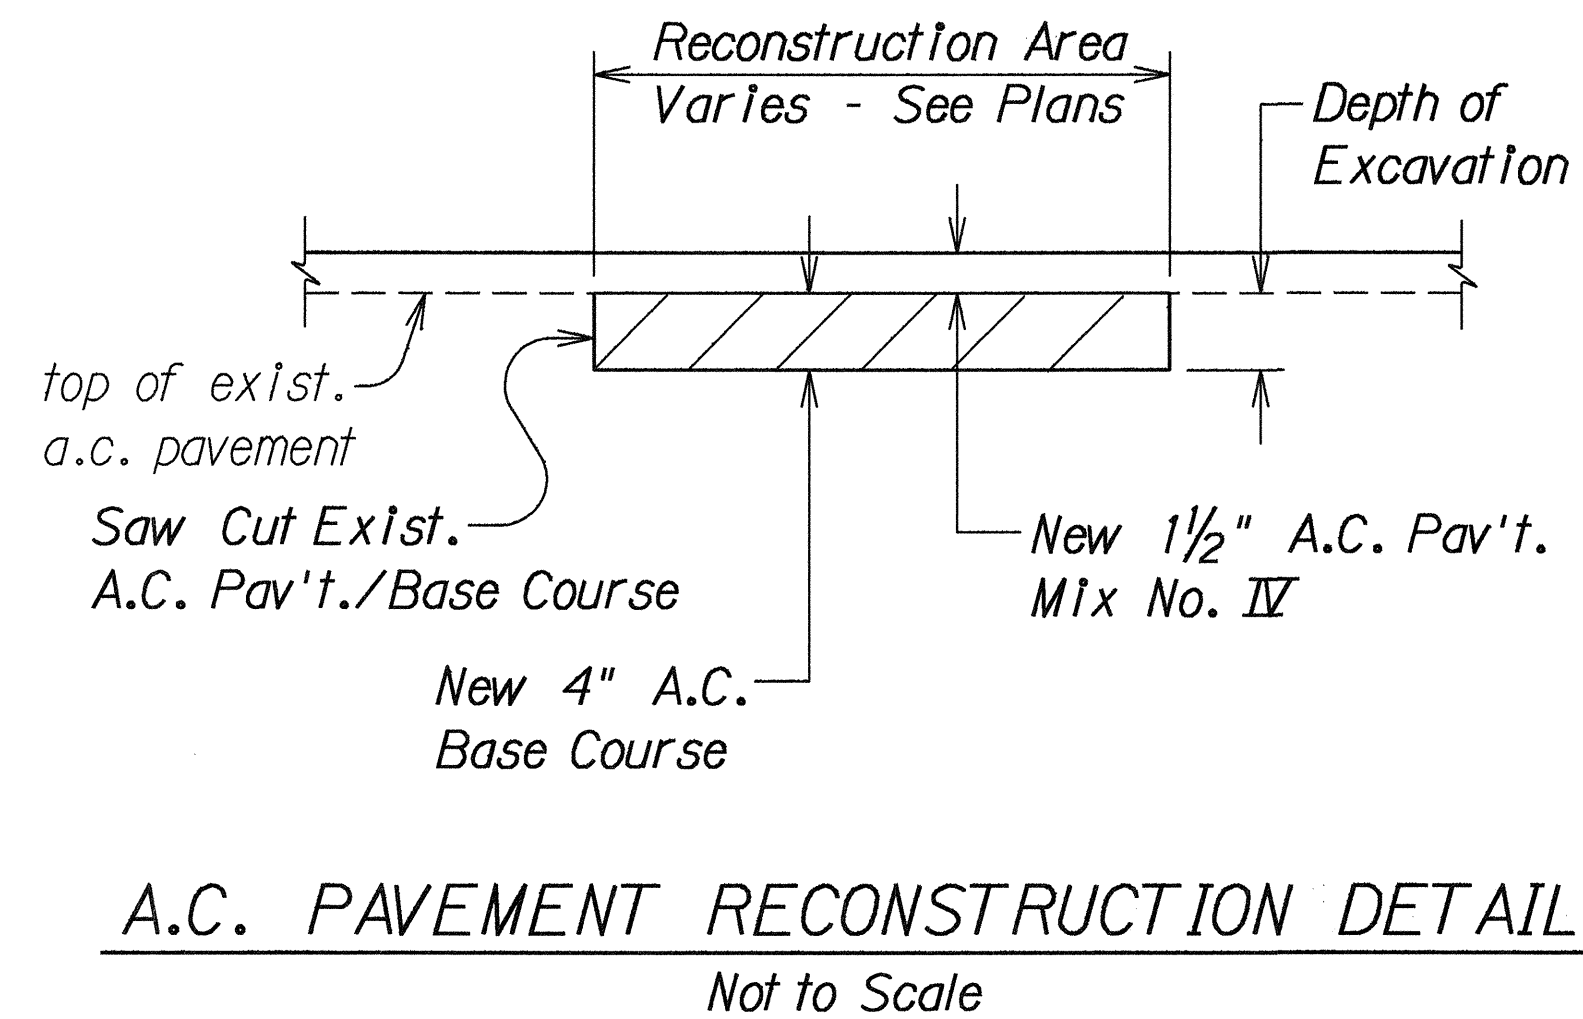
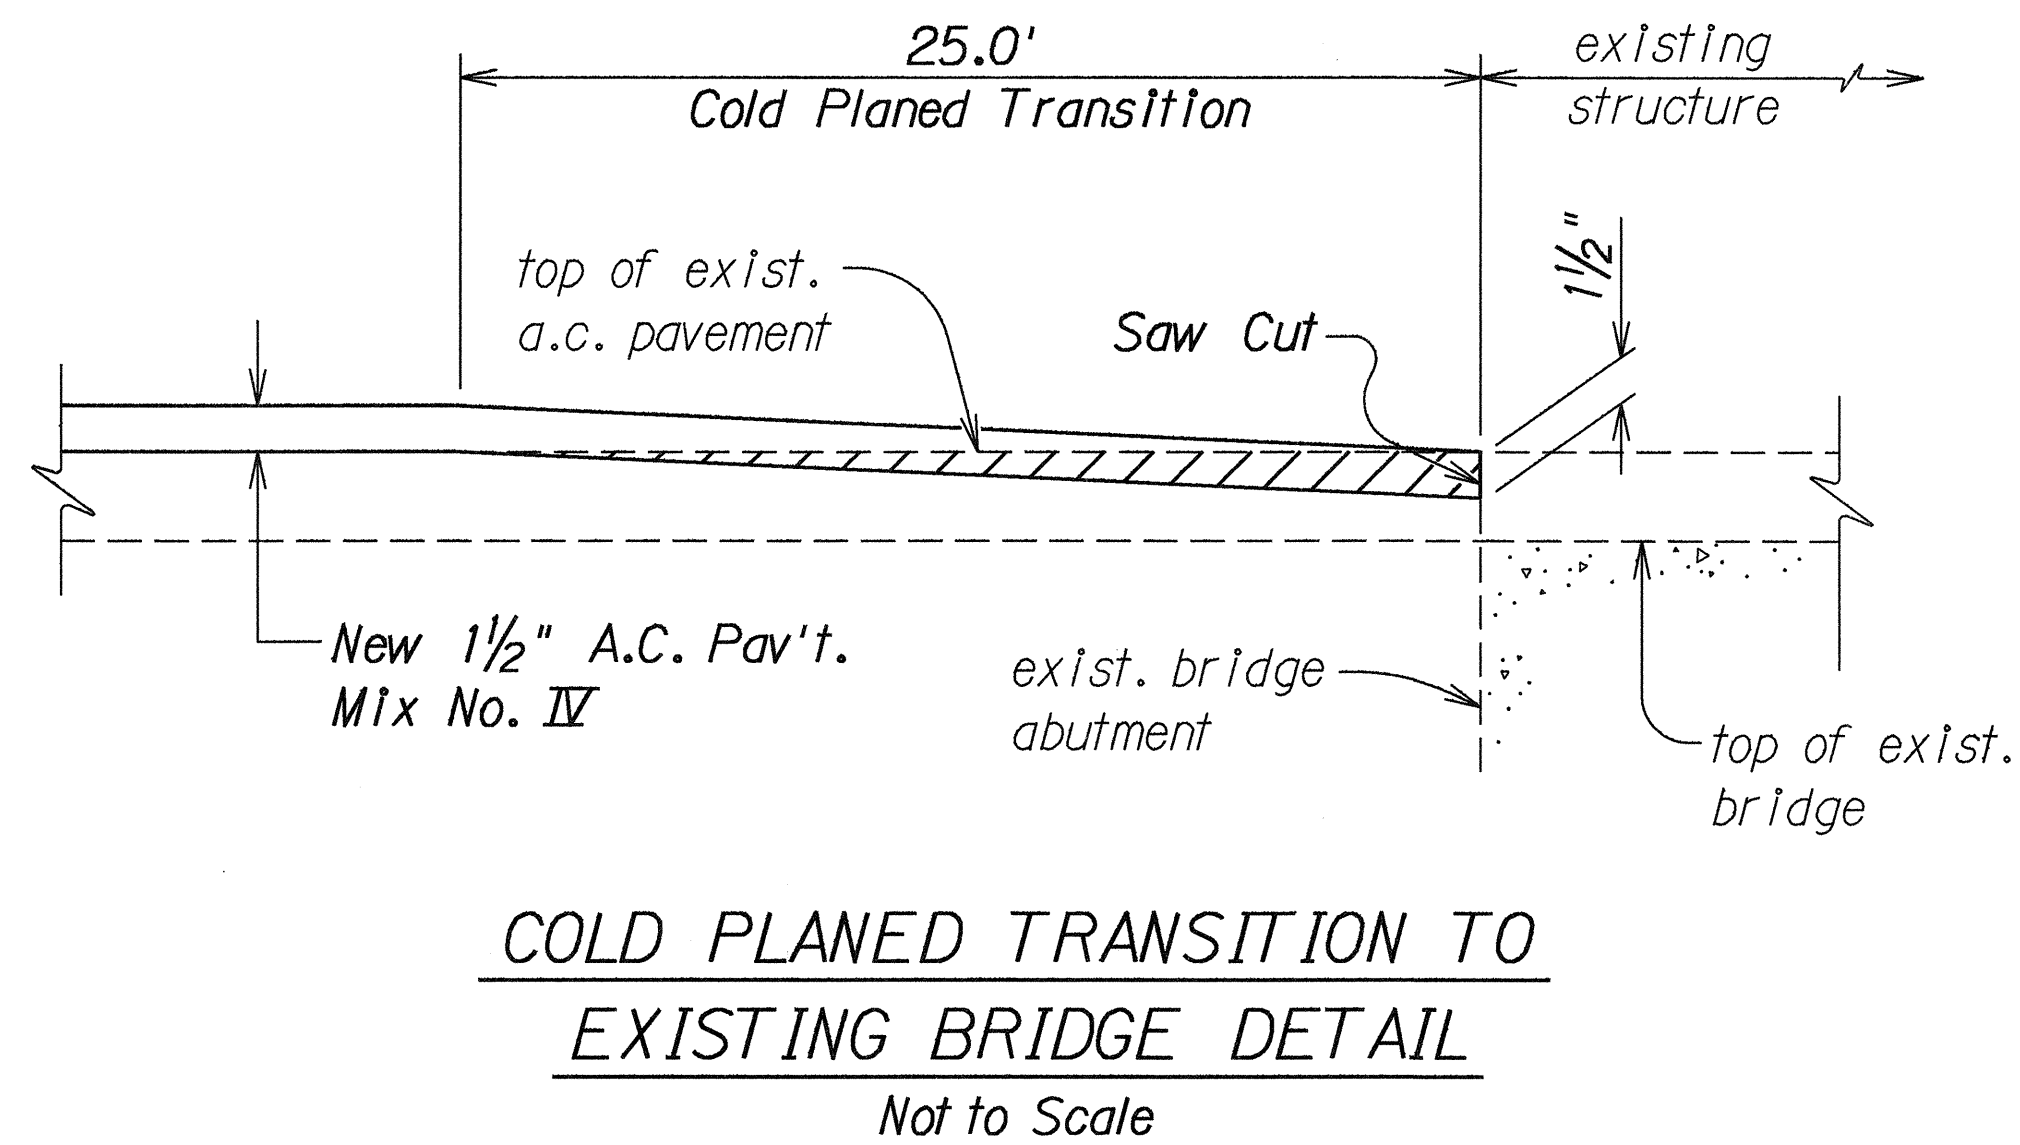


FED. ROAD DIST. NO.	STATE	PROJ. NO.	FISCAL YEAR	SHEET NO.	TOTAL SHEETS
HAWAII	HAW.	270B-01-93M	1993	4	27

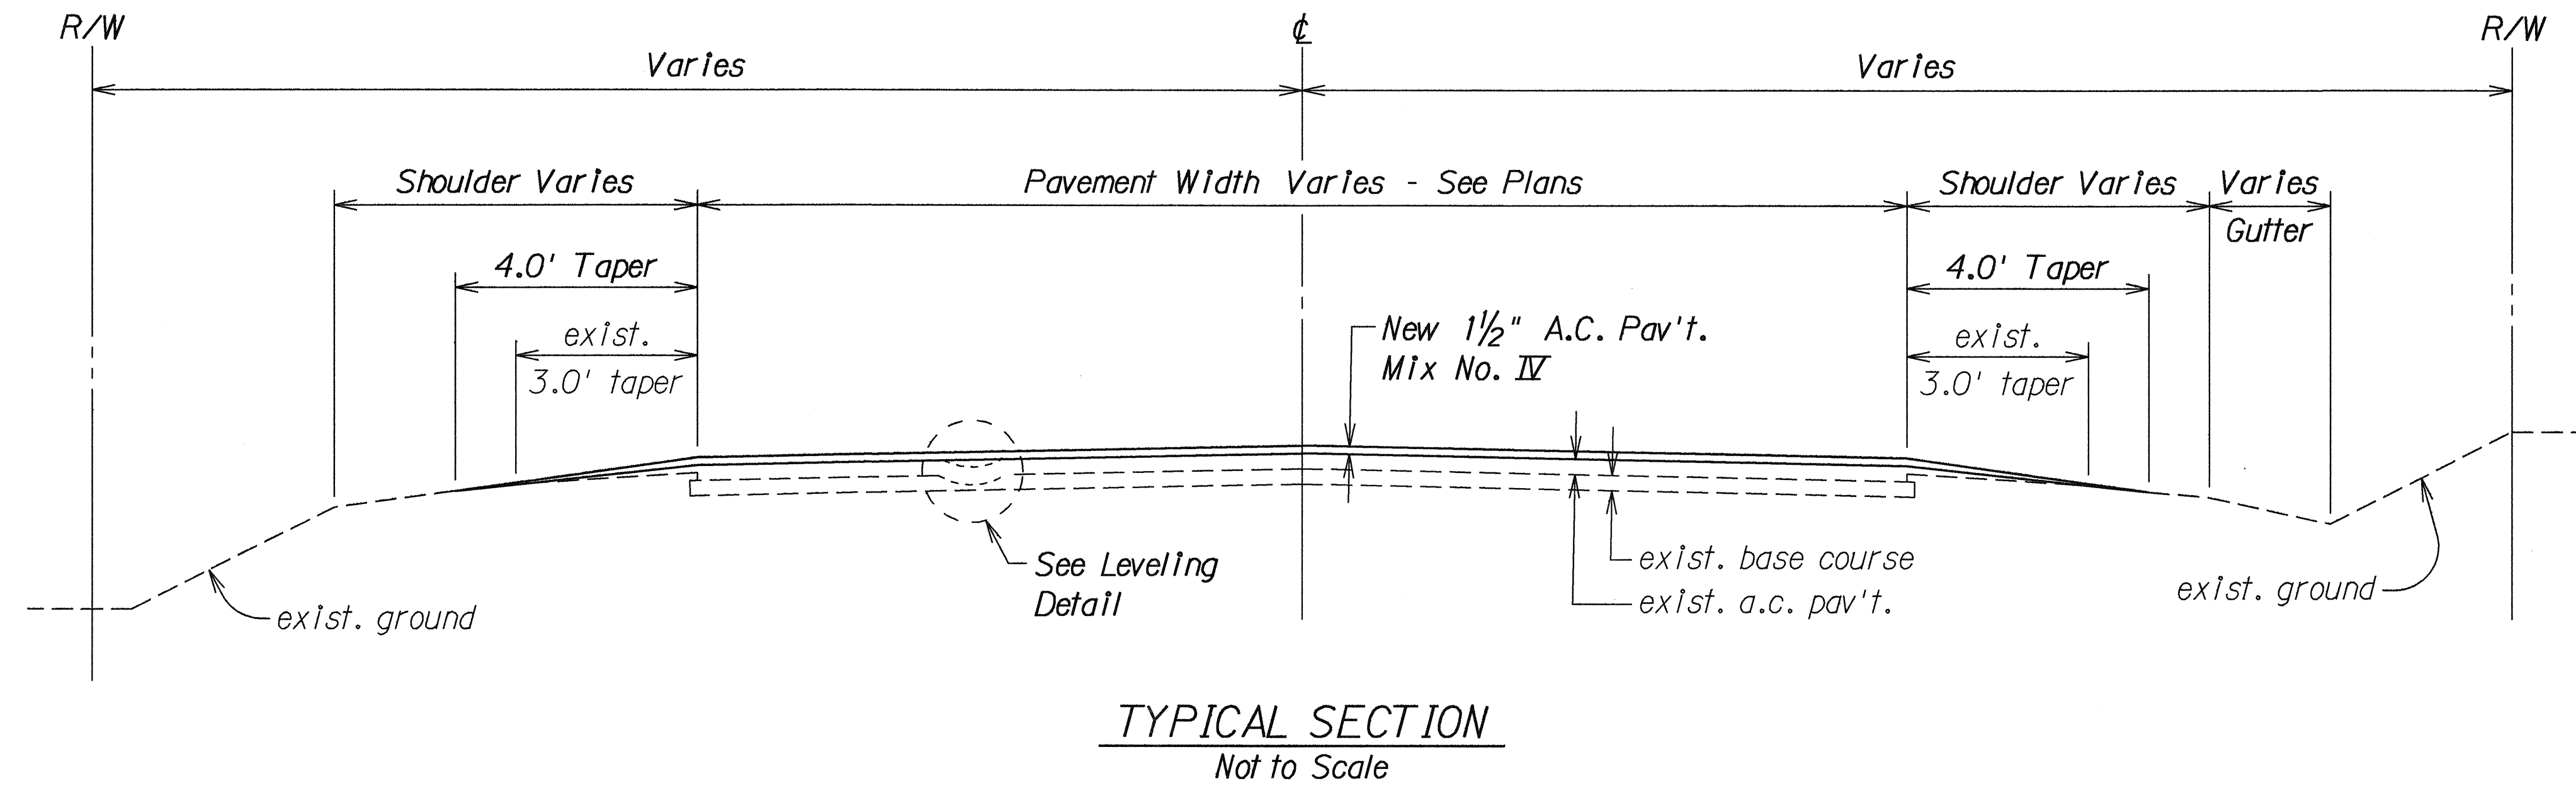


STATE OF HAWAII
DEPARTMENT OF TRANSPORTATION
HIGHWAYS DIVISION


TYPICAL SECTION AND DETAILS
POLOLU VALLEY ROAD RESURFACING
Project No. 270B-01-93M
Scale: As Shown Date: Oct., 1992
SHEET No. 1 OF 2 SHEETS

SURVEY PLOTTED BY	DATE
DRAWN BY	10-15-92
DESIGNED BY	
QUANTITIES BY	
CHECKED BY	
ORIGINAL PLAN	
NOTE BOOK	
log/in Jason	
1pvrdfs1	

FED. ROAD DIST. NO.	STATE	PROJ. NO.	FISCAL YEAR	SHEET NO.	TOTAL SHEETS
HAWAII	HAW.	270B-01-93M	1993	5	27

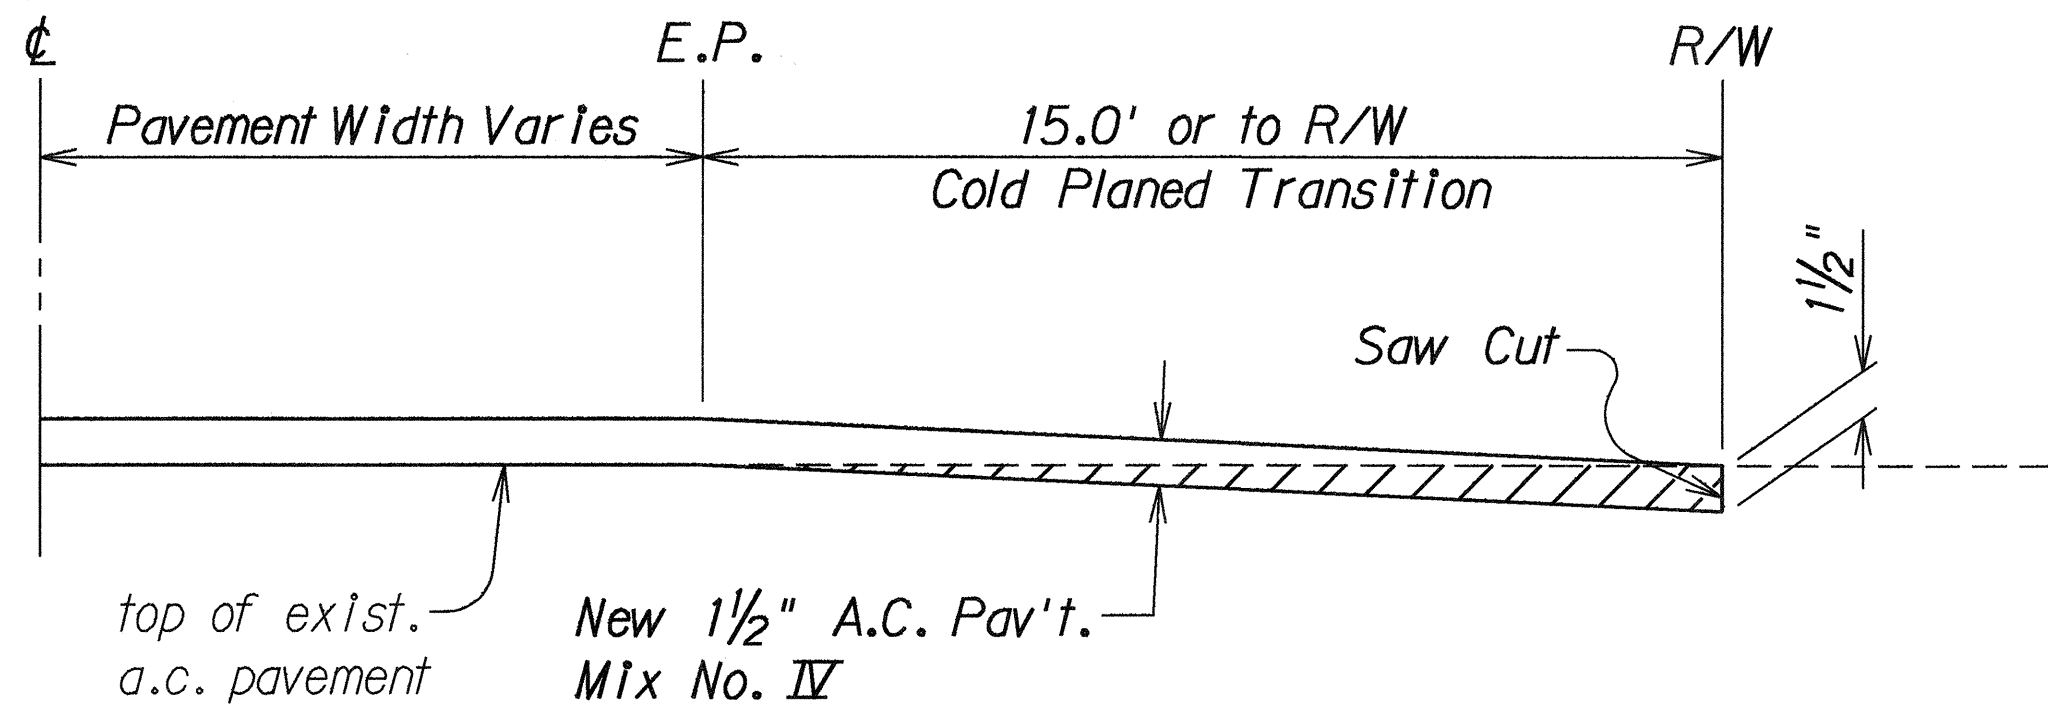

COLD PLANED TRANSITION TO PAVED SIDEROAD DETAIL
Not to Scale

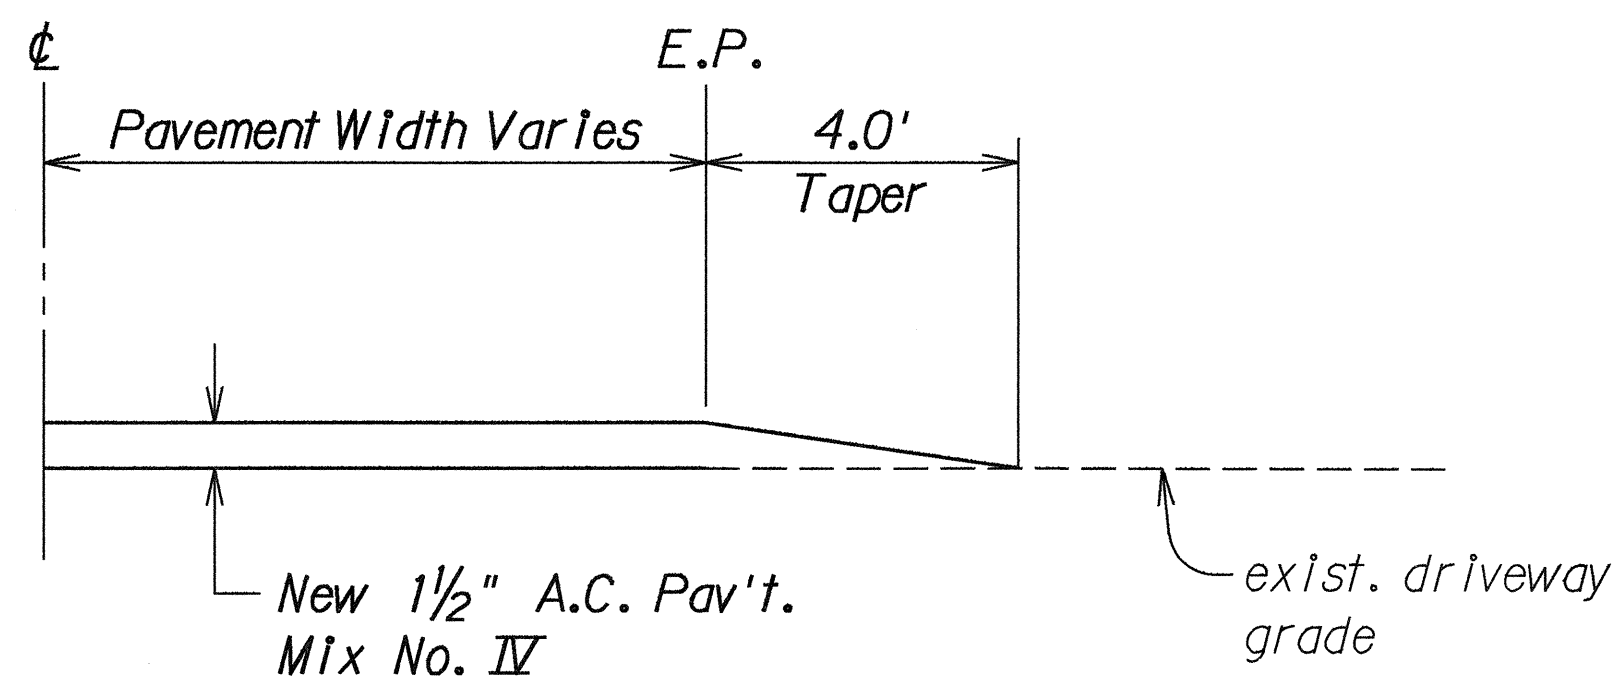

TYPICAL DRIVEWAY CONNECTION
Not to Scale

RECONSTRUCTION AREA SCHEDULE						
Station		Offset (Ft.)		Length	Width	Approx. Area
From	To	Left	Right	(Linear Ft.)	(Feet)	(Sq. Ft.)
Weakened Pavement Areas						
0+08	2+00	8		192	6	1152
2+00	3+60	5		160	11	1760
4+60	5+48	5		88	5	440
4+75	6+00		3	125	6	750
10+00	11+72	5		172	6	1032
12+96	14+18	5		122	6	732
15+78	16+78		5	100	4	400
18+44	18+98	5		54	6	324
20+42	21+98	5		156	6	936
21+90	22+12		5	22	4	88
25+80	27+00	5		120	6	720
27+00	31+00	5		400	10	4000
31+00	32+00	5		100	8	800
32+00	36+64	5		464	4	1856
34+30	34+74		5	44	4	176
36+90	39+98		5	308	8	2464
38+62	41+50	5		288	4	1152
42+90	43+50	5		60	5	300
44+00	44+54	5		54	4	216
45+64	46+48	5		84	4	336
55+34	56+04		8	70	6	420
76+42	76+85		7	43	6	258
77+86	78+40		7	54	6	324
89+58	90+36		5	78	6	468
113+22	113+74	5		52	4	208
140+68	140+98	5		30	10	300
149+36	150+08	7		72	4	288
154+22	155+66		7	144	4	576
169+86	171+46	6		160	5	800
187+26	188+36		6	110	6	660
196+34	197+08		6	74	4	296
198+90	199+92		5	102	10	1020
202+70	204+26		5	156	10	1560
206+02	206+40			38	10	380
245+40	246+35			95	8	760
247+27	248+20		3	93	6	558
260+04	260+54		2	50	5	250
260+54	260+98		6	44	5	220
269+00	269+76		5	76	8	608
271+90	272+98		4	108	8	864
TOTAL						30,452

SURVEY PLOTTED BY	DATE
DRAWN BY	10-15-92
DESIGNED BY	
QUANTITIES BY	
CHECKED BY	

ORIGINAL PLAN	NOTE BOOK log in: Jason
	N. 10/15/92

STATE OF HAWAII
DEPARTMENT OF TRANSPORTATION
HIGHWAYS DIVISION

TYPICAL SECTION AND DETAILS

POLOLU VALLEY ROAD RESURFACING
Project No. 270B-01-93M

Scale: As Shown Date: Oct., 1992

SHEET No. 2 OF 2 SHEETS