


FED. ROAD DIST. NO.	STATE	FED. AID PROJ. NO.	FISCAL YEAR	SHEET NO.	TOTAL SHEETS
HAWAII	HAW.	RS-STP-0270(III)	1994	14	30


SIGN NOTES

- Letter Size:
 - When letters are all uppercase, use series "E"
 - When initial uppercase letter is used in conjunction with lowercase letters, use series "E" (M) for uppercase letter.
- All signs shall conform to Section 621 of the Special Provisions and the latest editions and amendments of the following FHWA publications:
 - "Manual on Uniform Traffic Control Devices for Streets and Highways" (MUTCD)
 - "Standard Highway Signs"
 - "Standard Alphabets for Highway Signs"
- Borders, messages, arrows, symbols and shield shall conform to details as shown on the plans and as specified in the MUTCD.
- Sign messages shall be as indicated on the plan.
- All panels shall be reflectorized in accordance with Section 712.20 of the Standard Specifications. Minimum width of panels shall be 2 ft. Abutting edges of panels shall be in only one direction. If vertical abutting edges are used, no horizontal abutting edges shall be allowed and vice versa.
- Contractor shall submit all sign splicing details to the Engineer for approval. All backing for signs 4 feet by 6 feet or less shall be of one sheet.
- Paint the Destination Sign Posts (D-1, D-2, D-3, D-4, & D-5) with yellow road striping paint. This work is considered as incidental to Item 621.0200 "Panel for Destination Sign", S.F.
- Existing signs not shown on these plans or listed in the Sign Schedule shall remain as posted unless otherwise directed by the Engineer. Removal and disposal of existing signs and/or posts as designated on these plans shall be incidental to the various signing items.
- All signs and posts removed are the property of the State. Contractor shall be responsible for stockpiling material at location designated by the Engineer. This work shall be considered incidental to various signing items and no separate payment shall be provided.
- Final locations of all signs shall be approved by the Engineer prior to any installation work.
- All street name signs that are removed and installed in the same or new location shall be identical to the existing sign in size and text. The contractor shall submit Shop Drawings to the Engineer for approval prior to fabricating the sign.
- Removal of existing delineators and posts shall be considered incidental to various signing items.

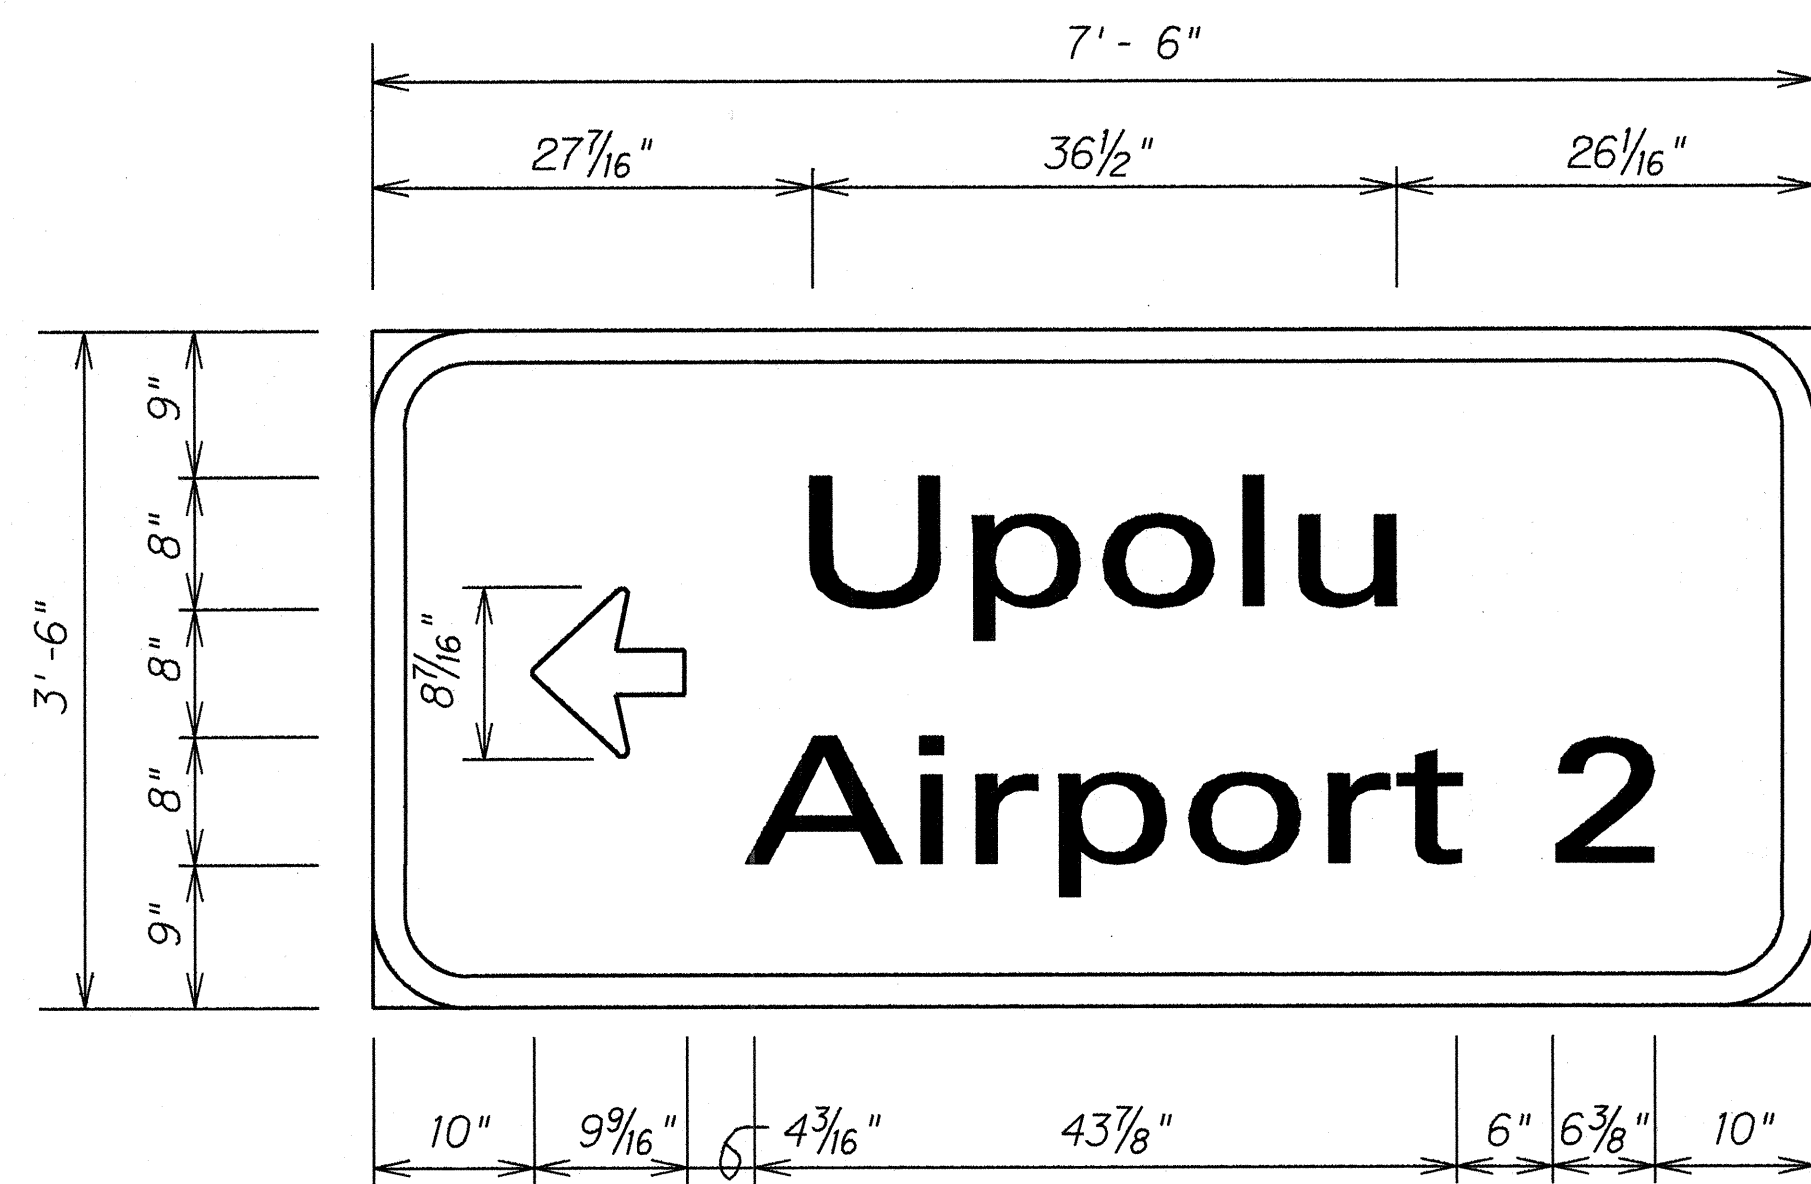

SIGN D-1

Install Using : S3x5.7 Breakaway Posts

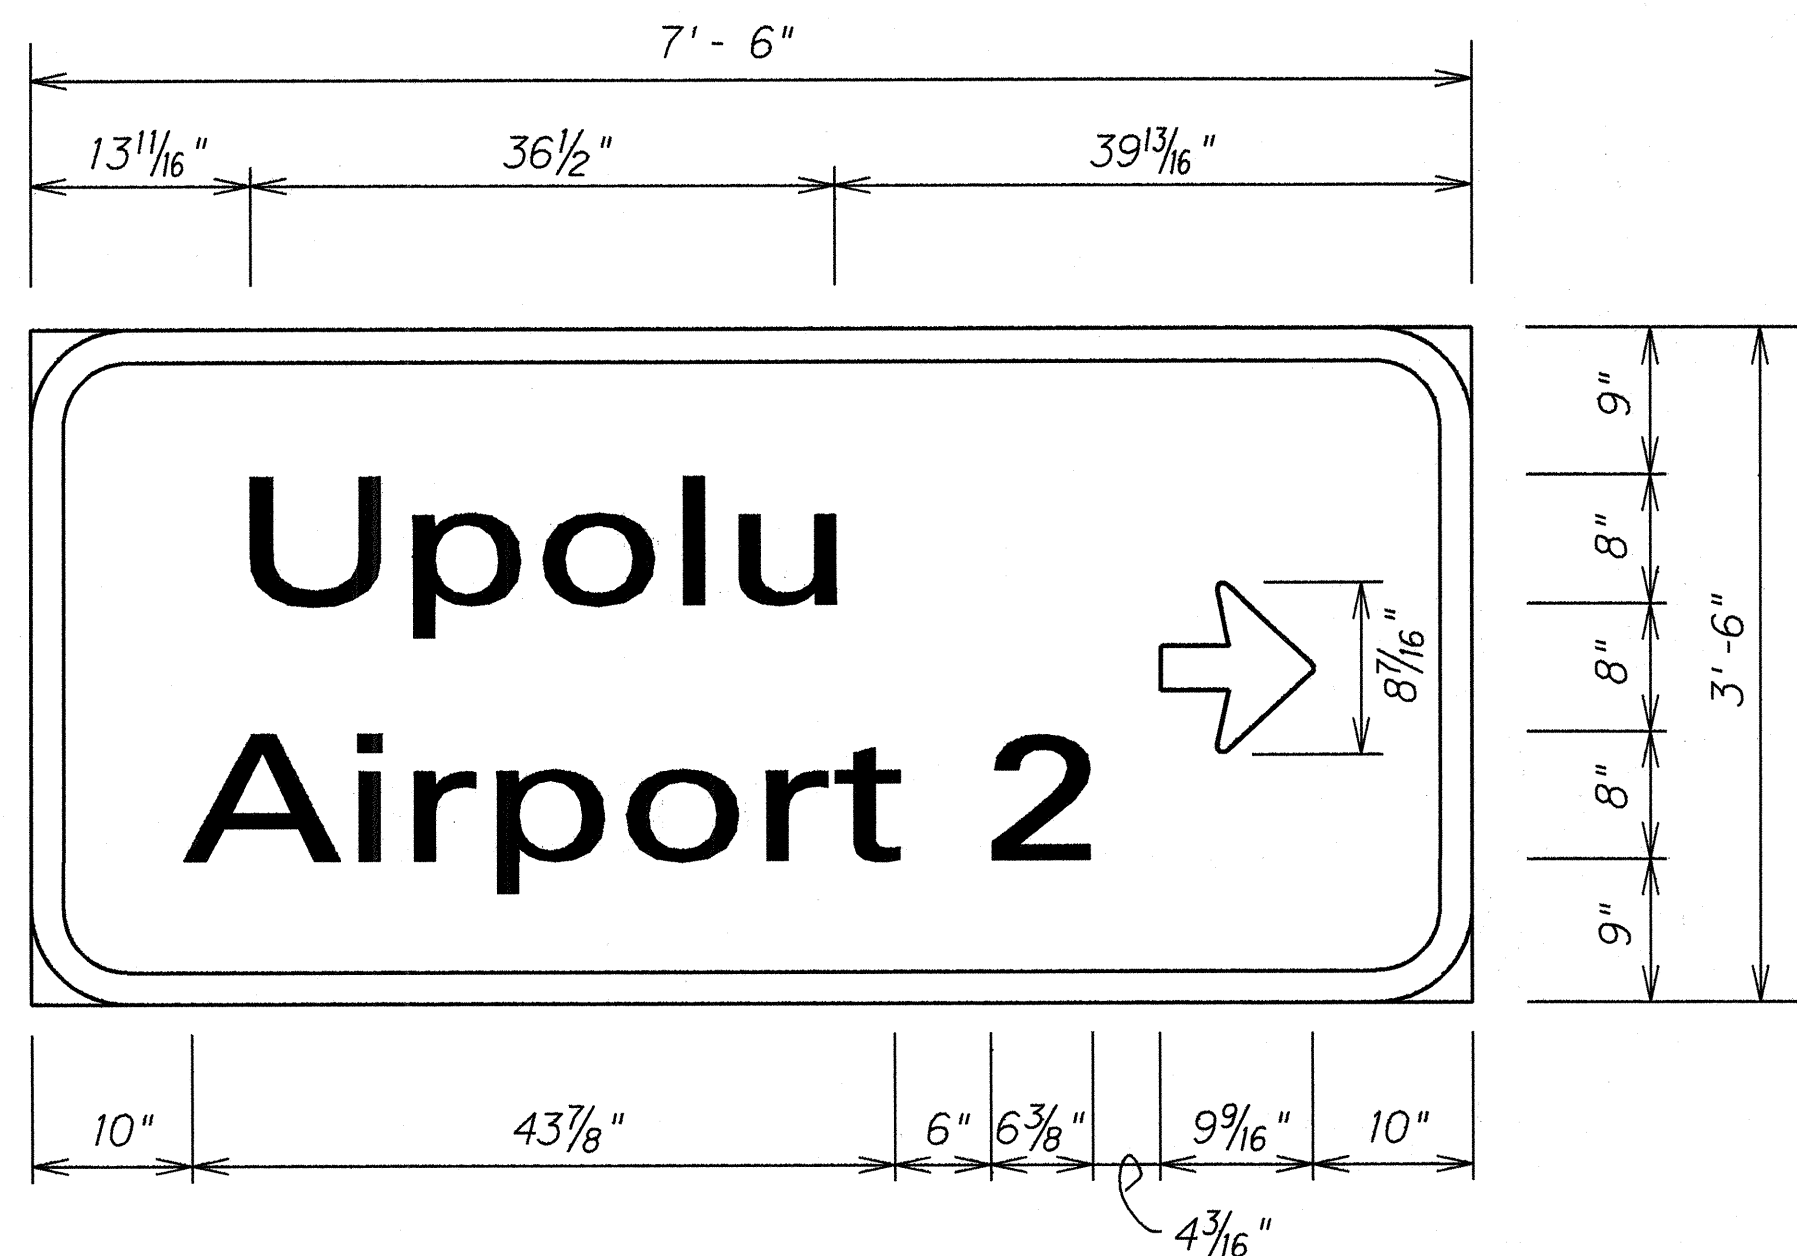

SIGN D-2

Install Using : S3x5.7 Breakaway Posts

STATE OF HAWAII
DEPARTMENT OF TRANSPORTATION
HIGHWAYS DIVISION


**DESTINATION SIGNS
AND NOTES**

AKONI PULE HIGHWAY RESURFACING
KOKOIKE TO AINAKEA SUBDIVISION
F.A. PROJECT NO. RS-STP-0270(III)


Scale: 1"= 1' Date: August, 1994

SHEET No. 1 OF 2 SHEETS


FED. ROAD DIST. NO.	STATE	FED. AID PROJ. NO.	FISCAL YEAR	SHEET NO.	TOTAL SHEETS
HAWAII	HAW.	RS-STP-0270(III)	1994	15	30

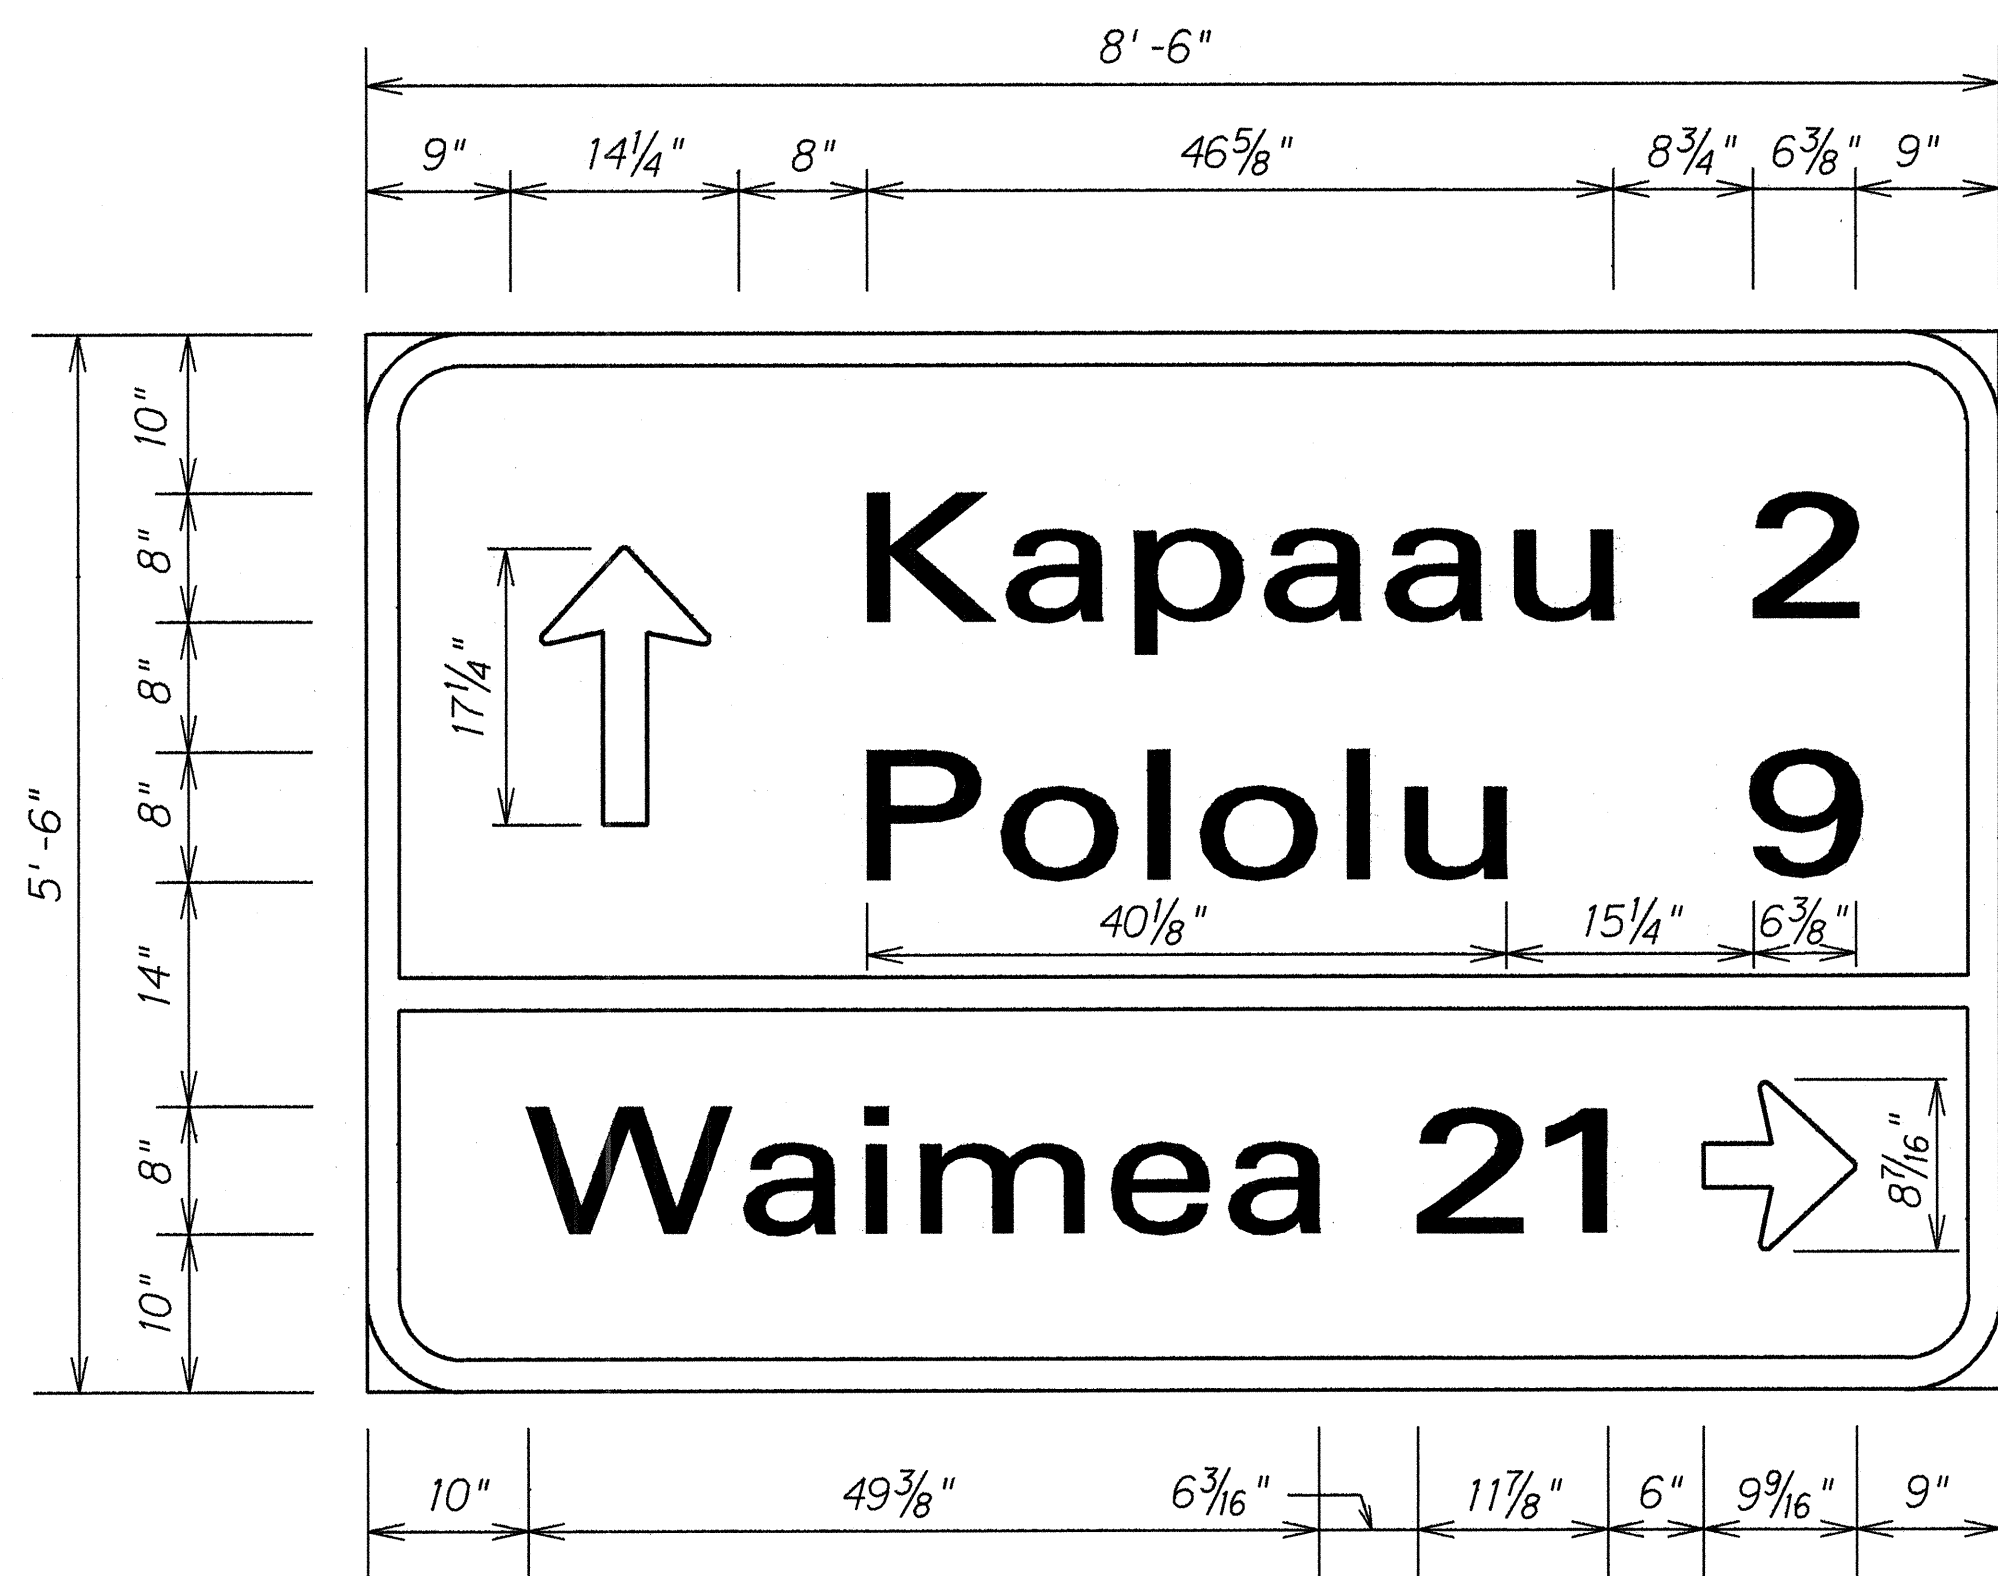


SIGN D-3
Install Using : S3x5.7" Breakaway Posts

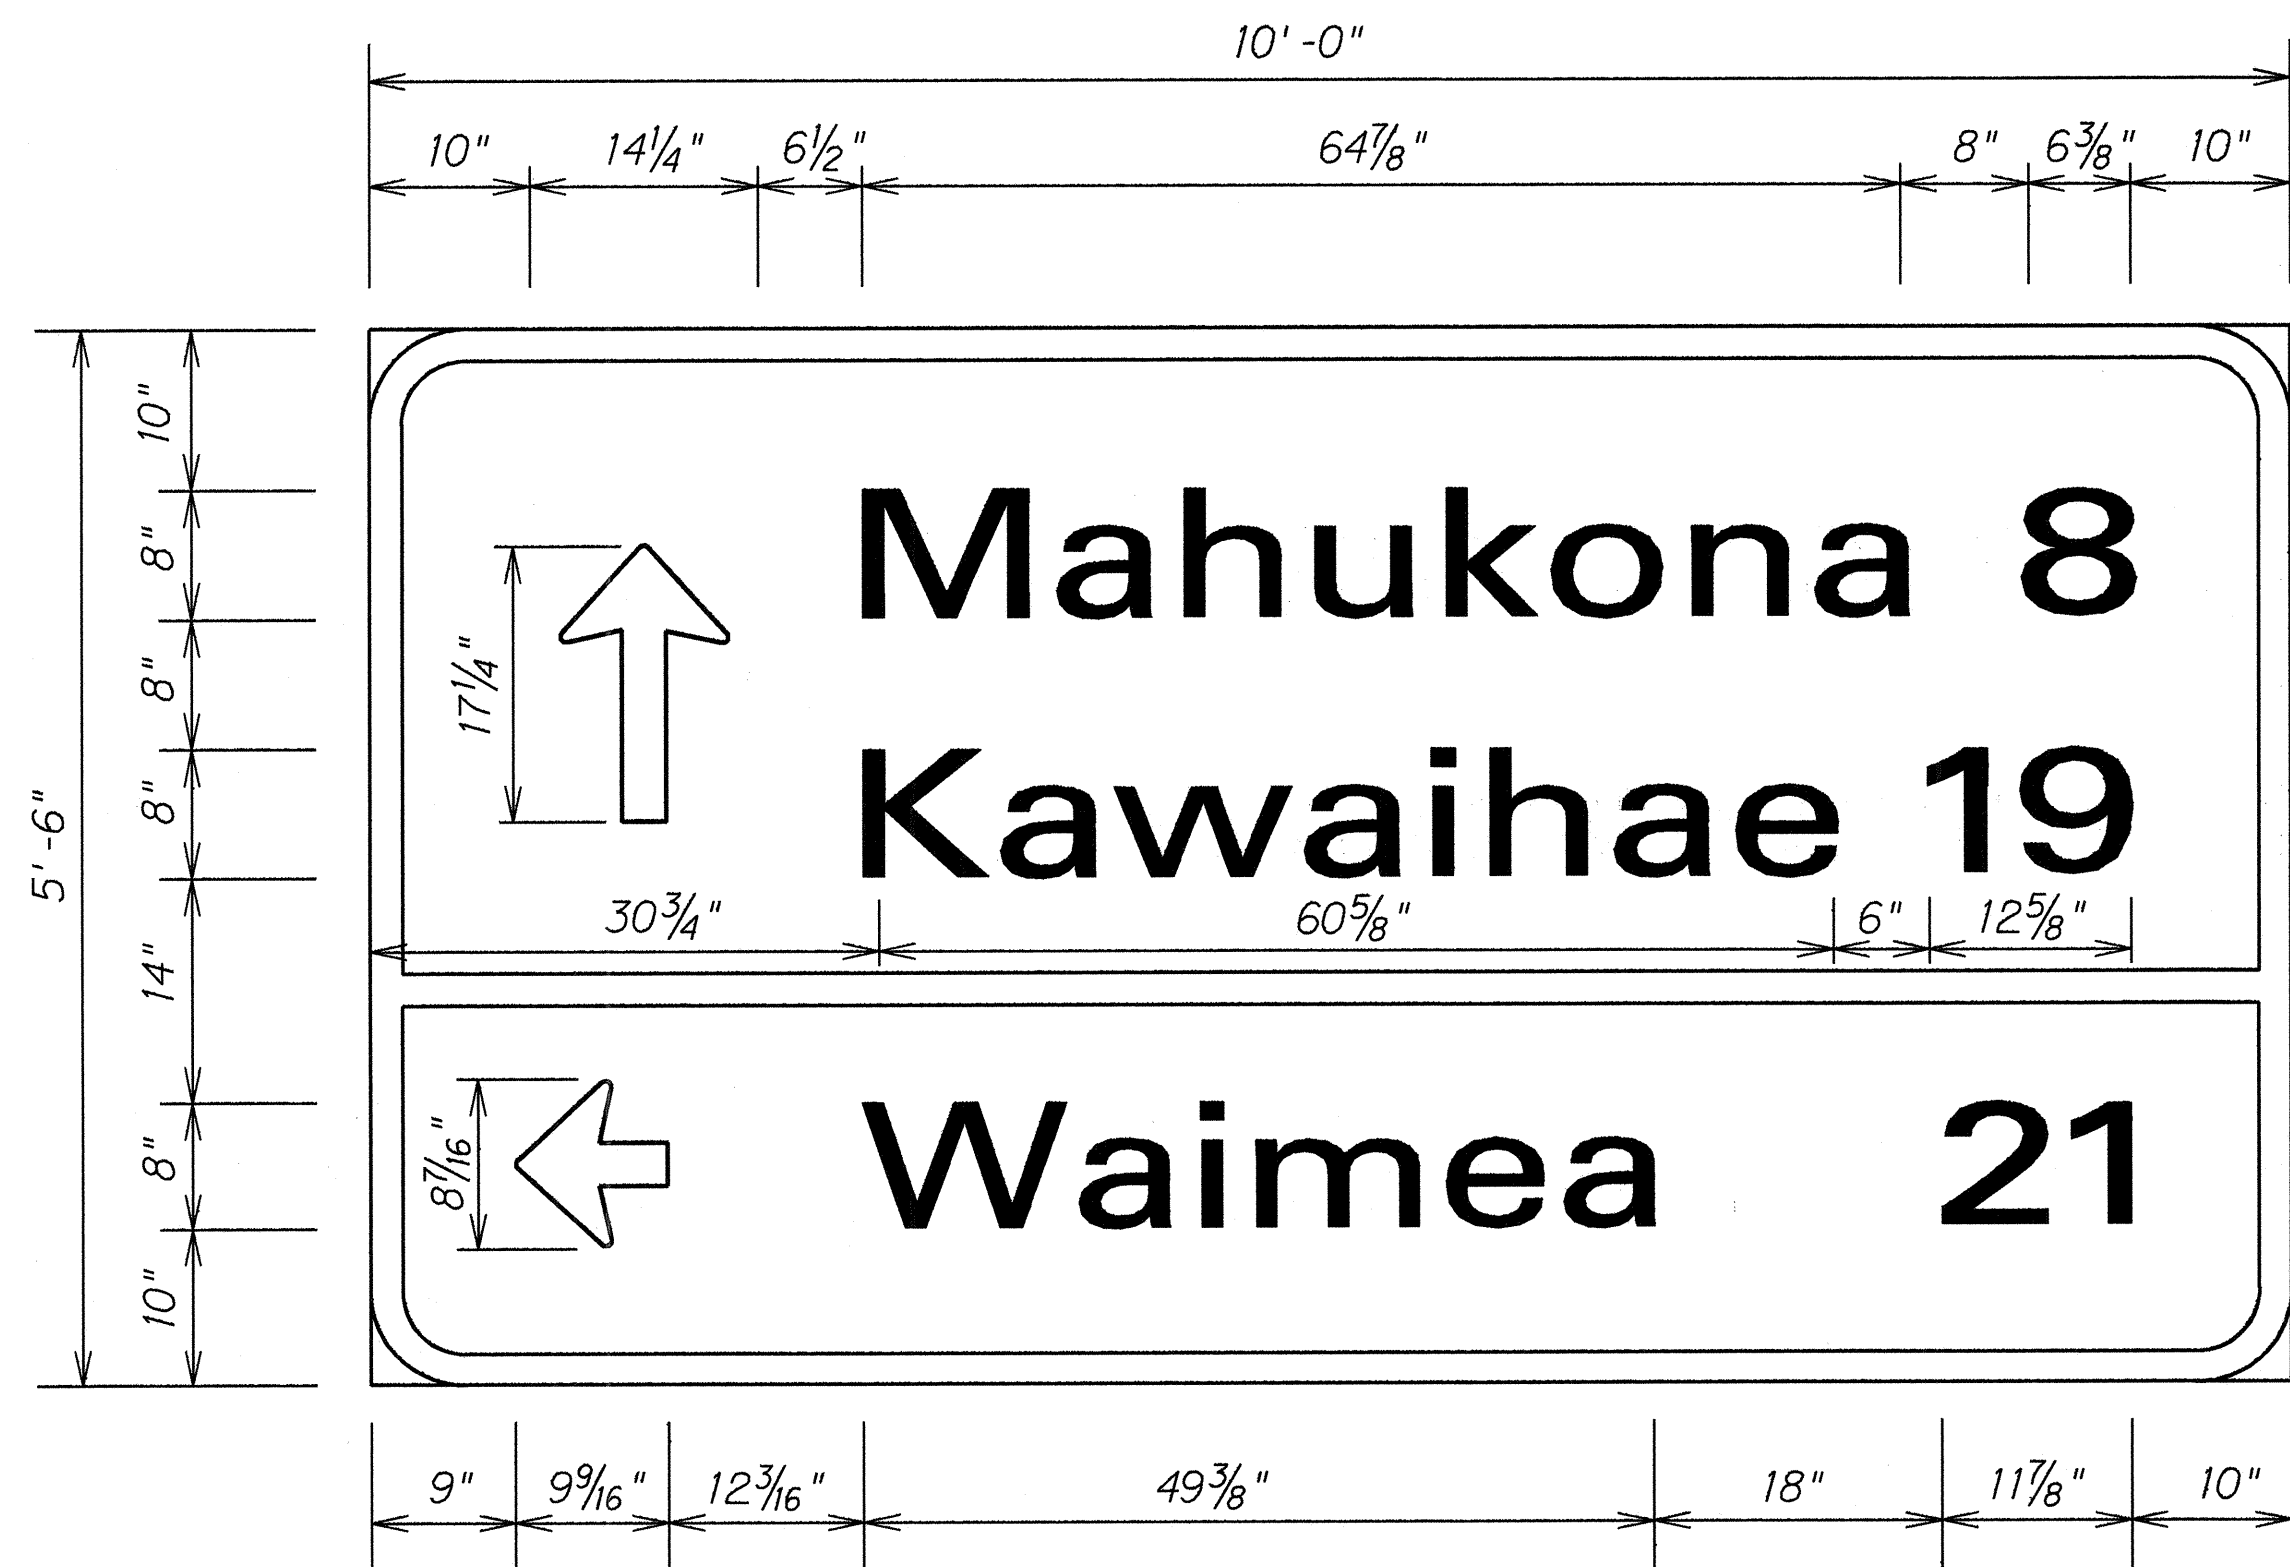

SIGN D-5
Install Using : S4x7.7" Breakaway Posts

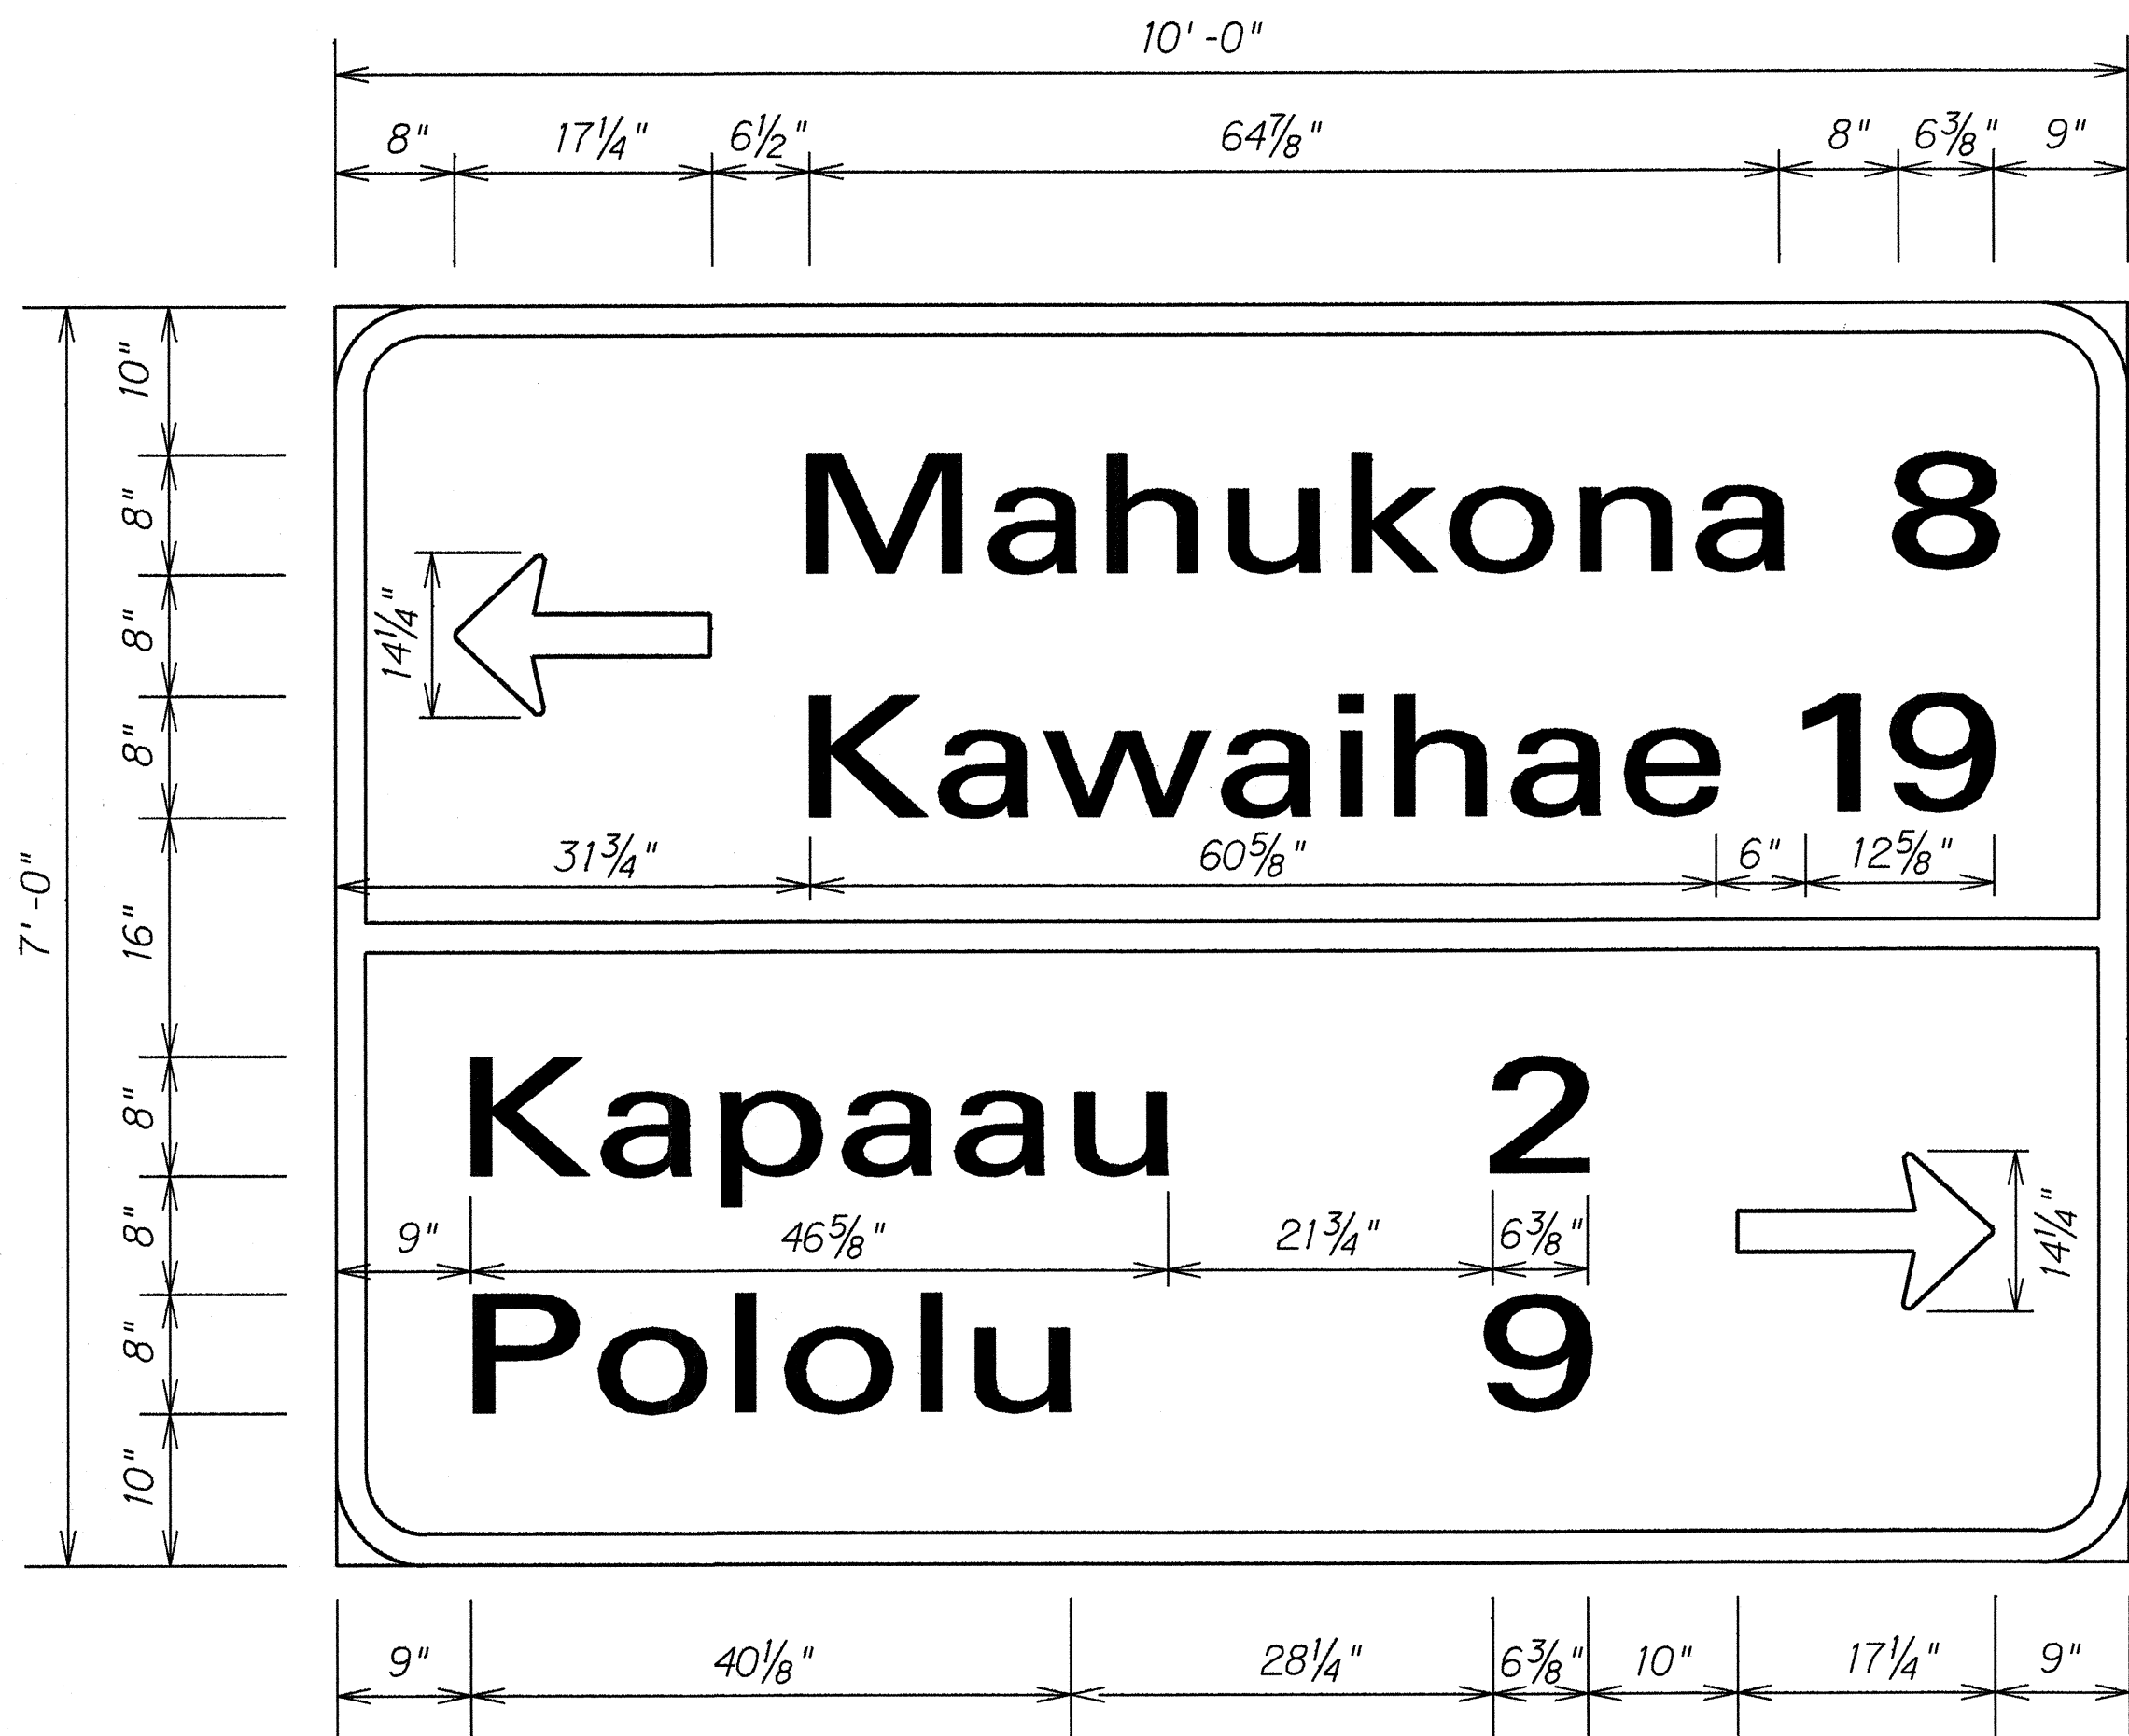

SIGN D-4
Install Using : S4x7.7" Breakaway Posts

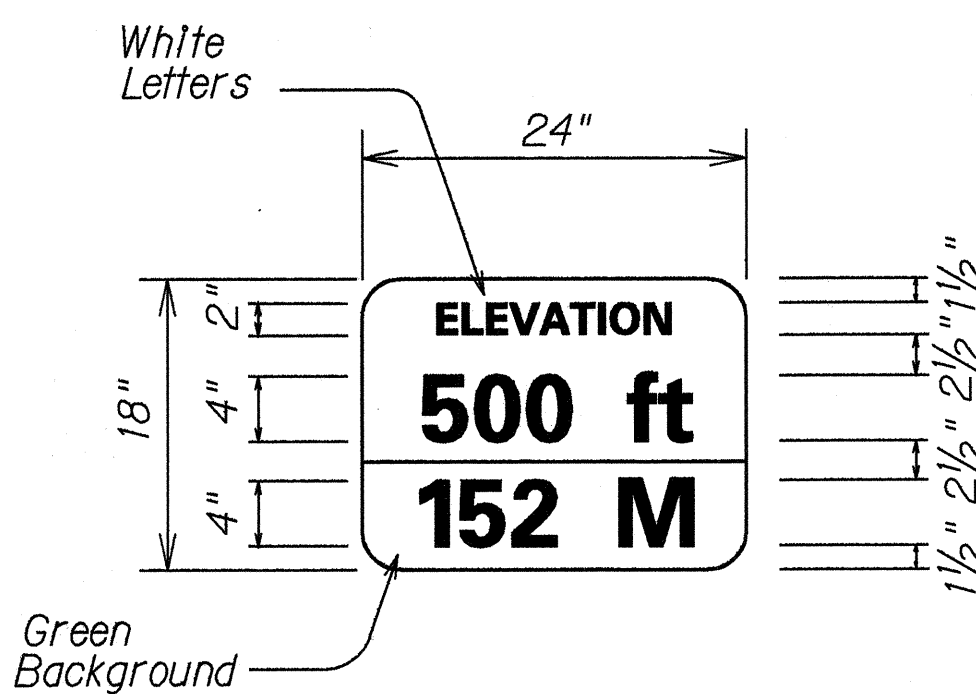

SIGN D-6
Install Using : 2" Square Tube Post
1 - Post Installation

STATE OF HAWAII

DEPARTMENT OF TRANSPORTATION

HIGHWAYS DIVISION

DESTINATION SIGNS

AKONI PULE HIGHWAY RESURFACING

KOKOIKE TO AINAKEA SUBDIVISION

F.A. PROJECT NO. RS-STP-0270(II)

Scale: 1"= 1'

Date: August, 1994

SHEET No. 2 OF 2 SHEETS

ORIGINAL PLAN	SURVEY PLATTED BY	DATE
NOTE BOOK	DRAWN BY	
DESIGNED BY	CHECKED BY	
DATE		