



FED. ROAD DIST. NO.	STATE	FED. AID PROJ. NO.	FISCAL YEAR	SHEET NO.	TOTAL SHEETS
HAWAII	HAW.	RS-STP-0270(III)	1994	5	30

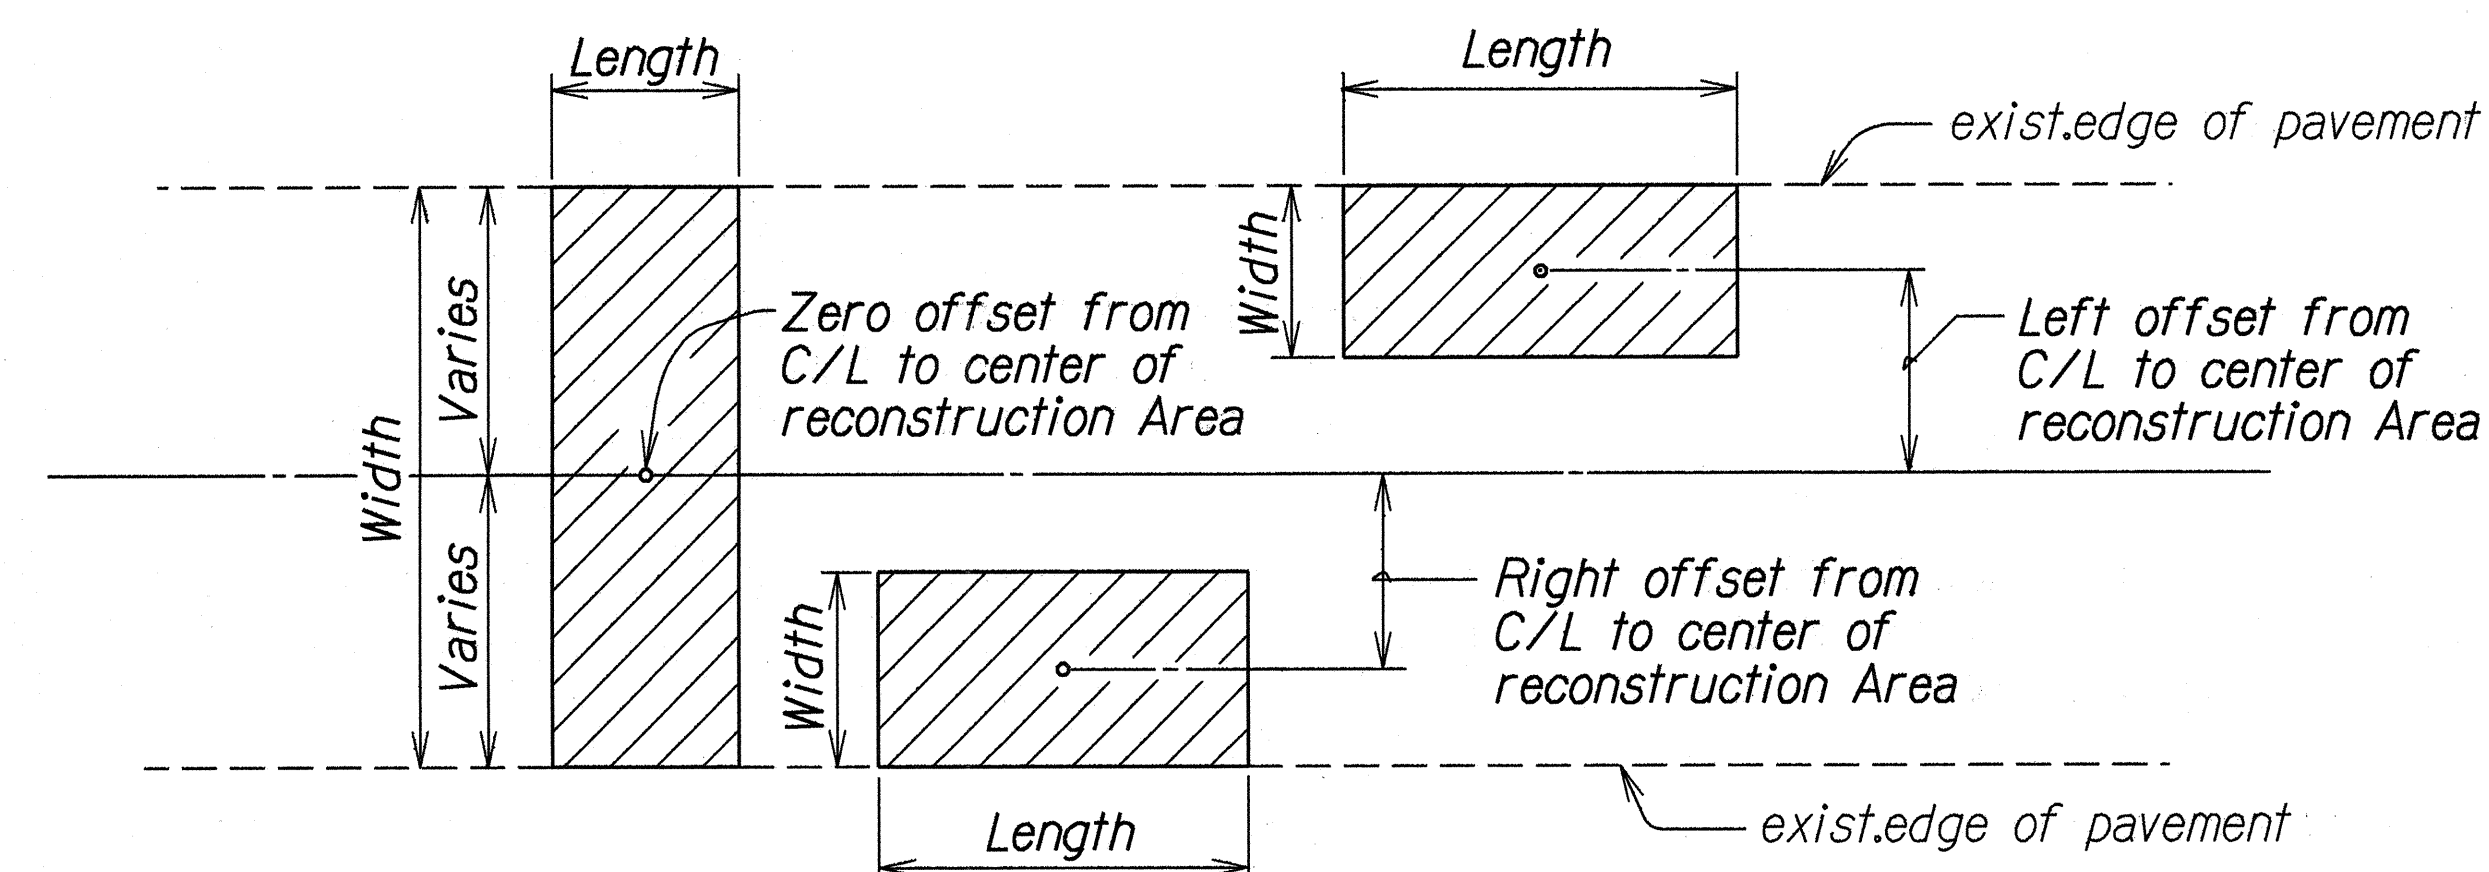


TYPICAL PLAN  
Not To Scale

NOTE:  
For Reconstruction Area Schedule  
See Sheet No. 16, 17 & 18.

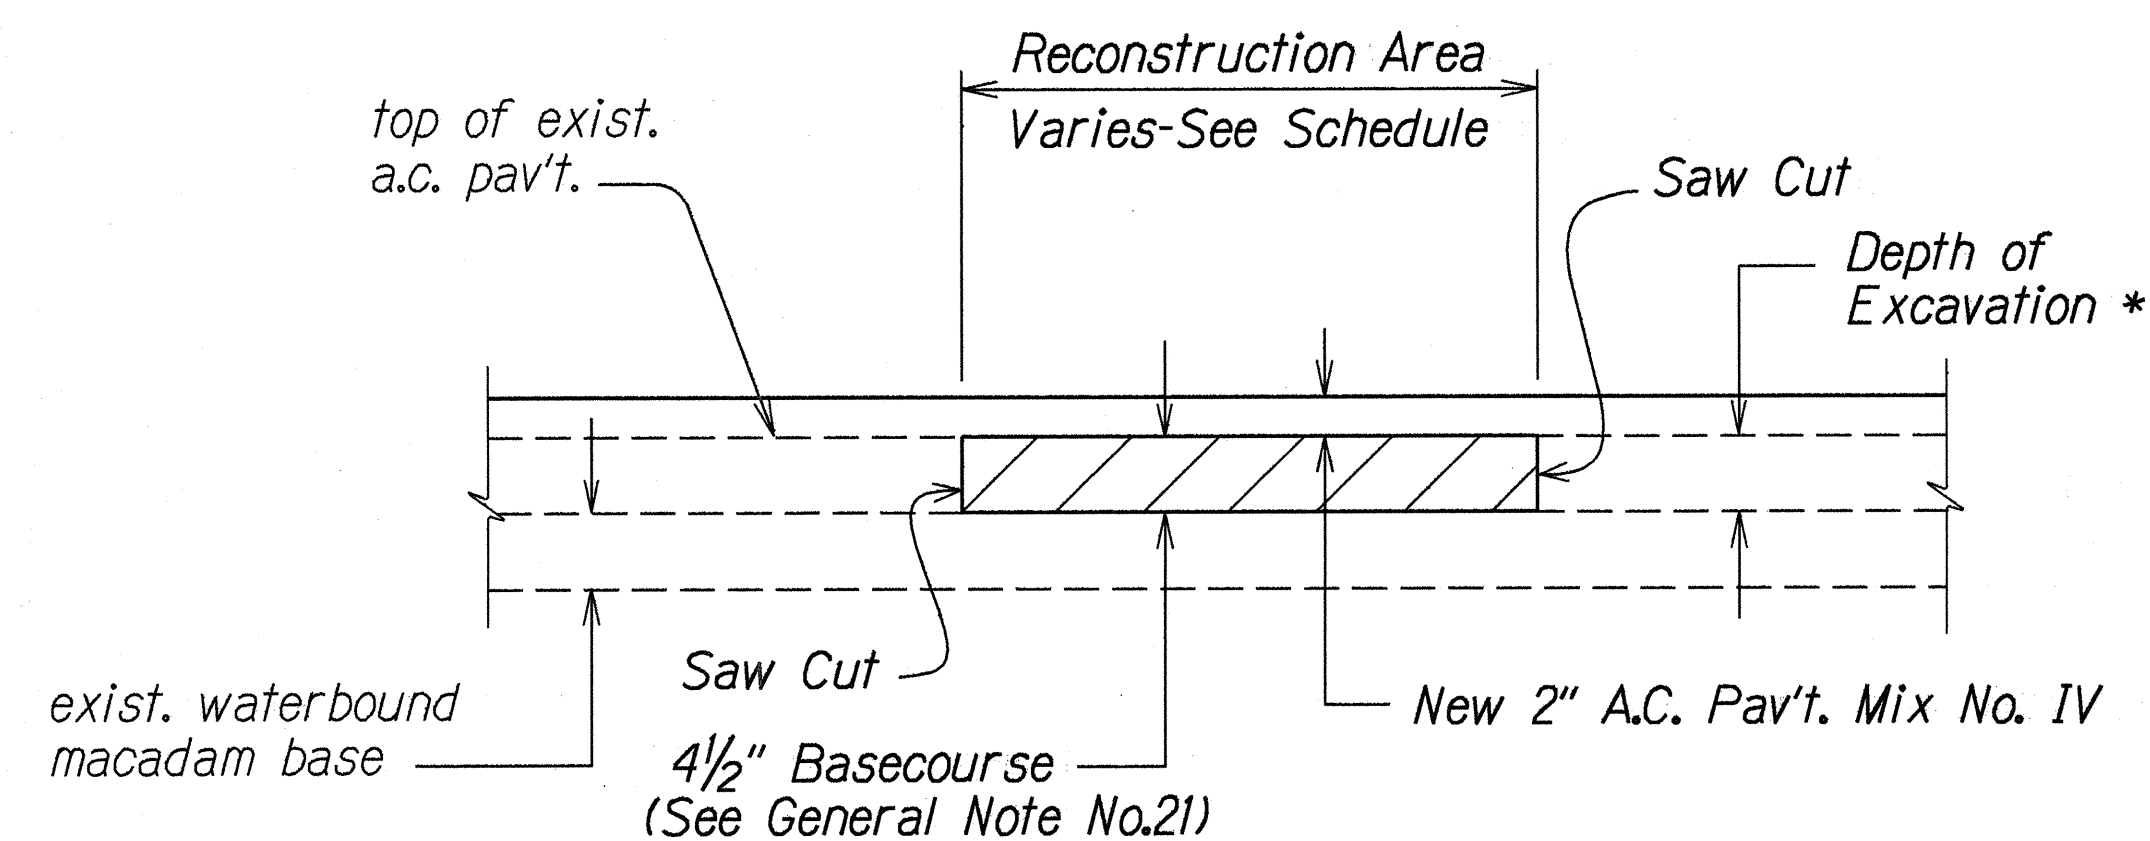


\* Do not disturb waterbound macadam during excavation.

A.C. PAVEMENT RECONSTRUCTION DETAIL  
Not To Scale

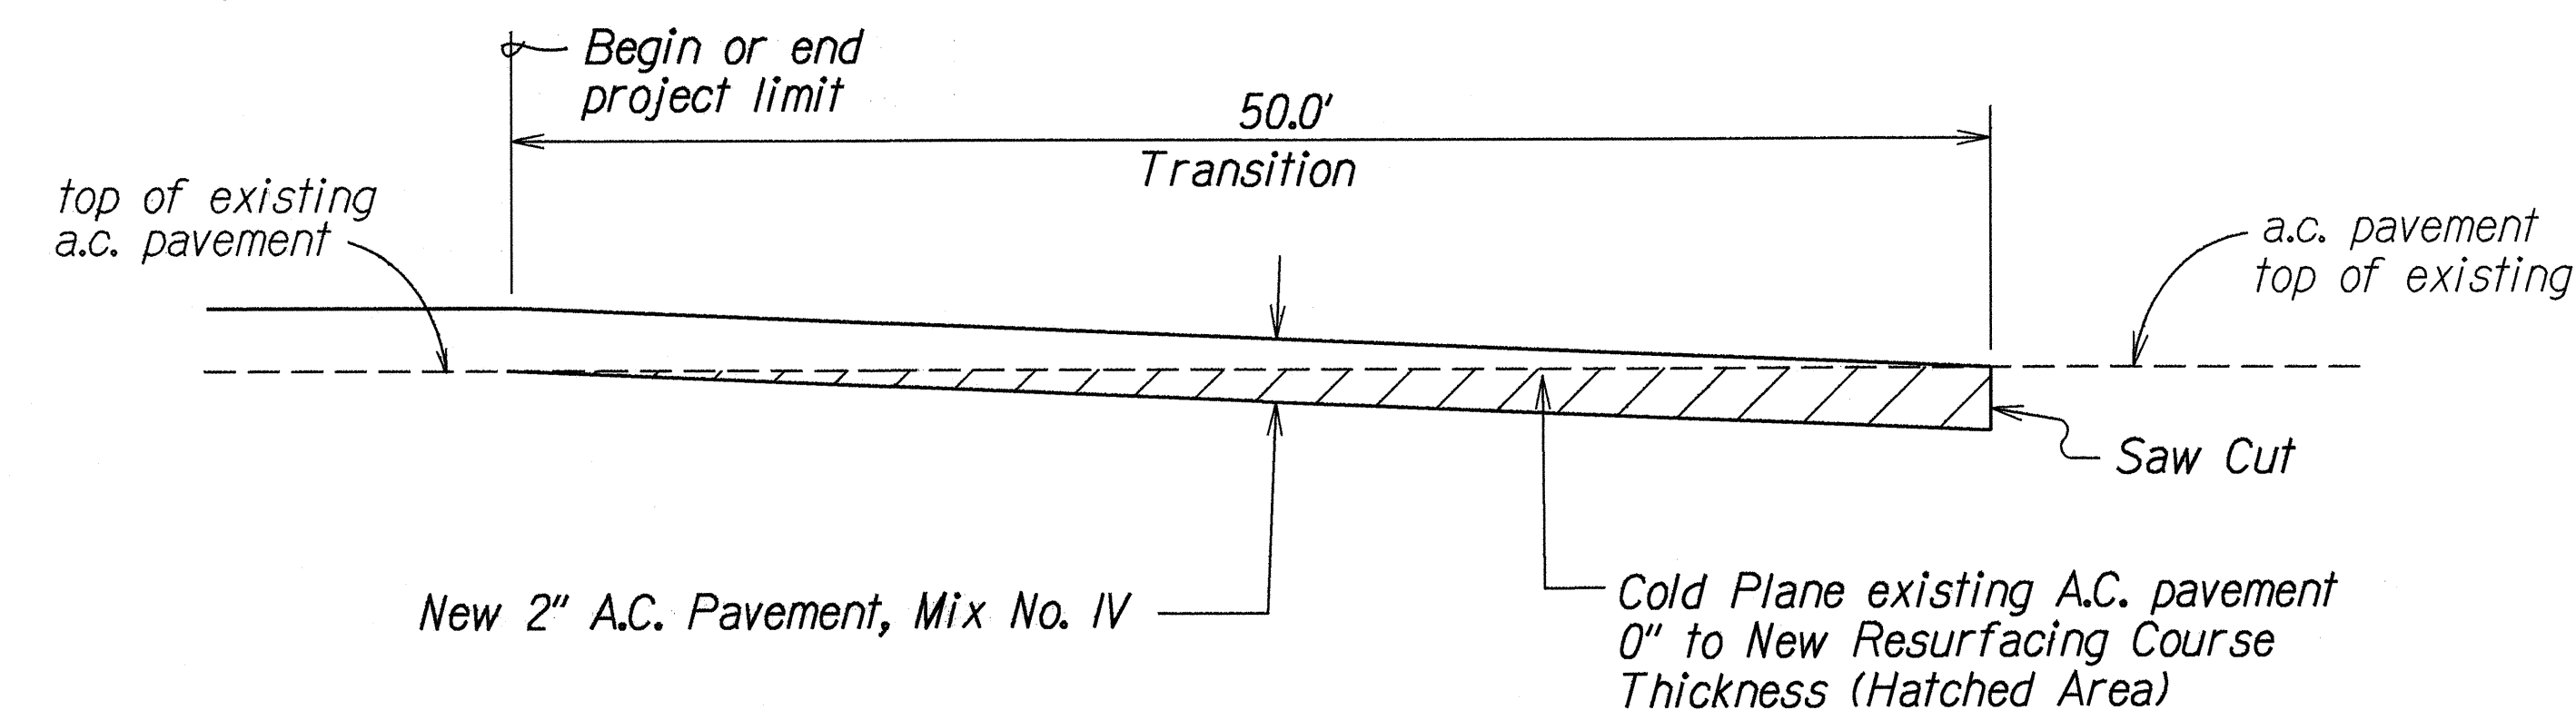

COLD PLANED TRANSITION TO EXISTING A.C.  
PAVEMENT @ BOTH ENDS OF PROJECT  
Not To Scale

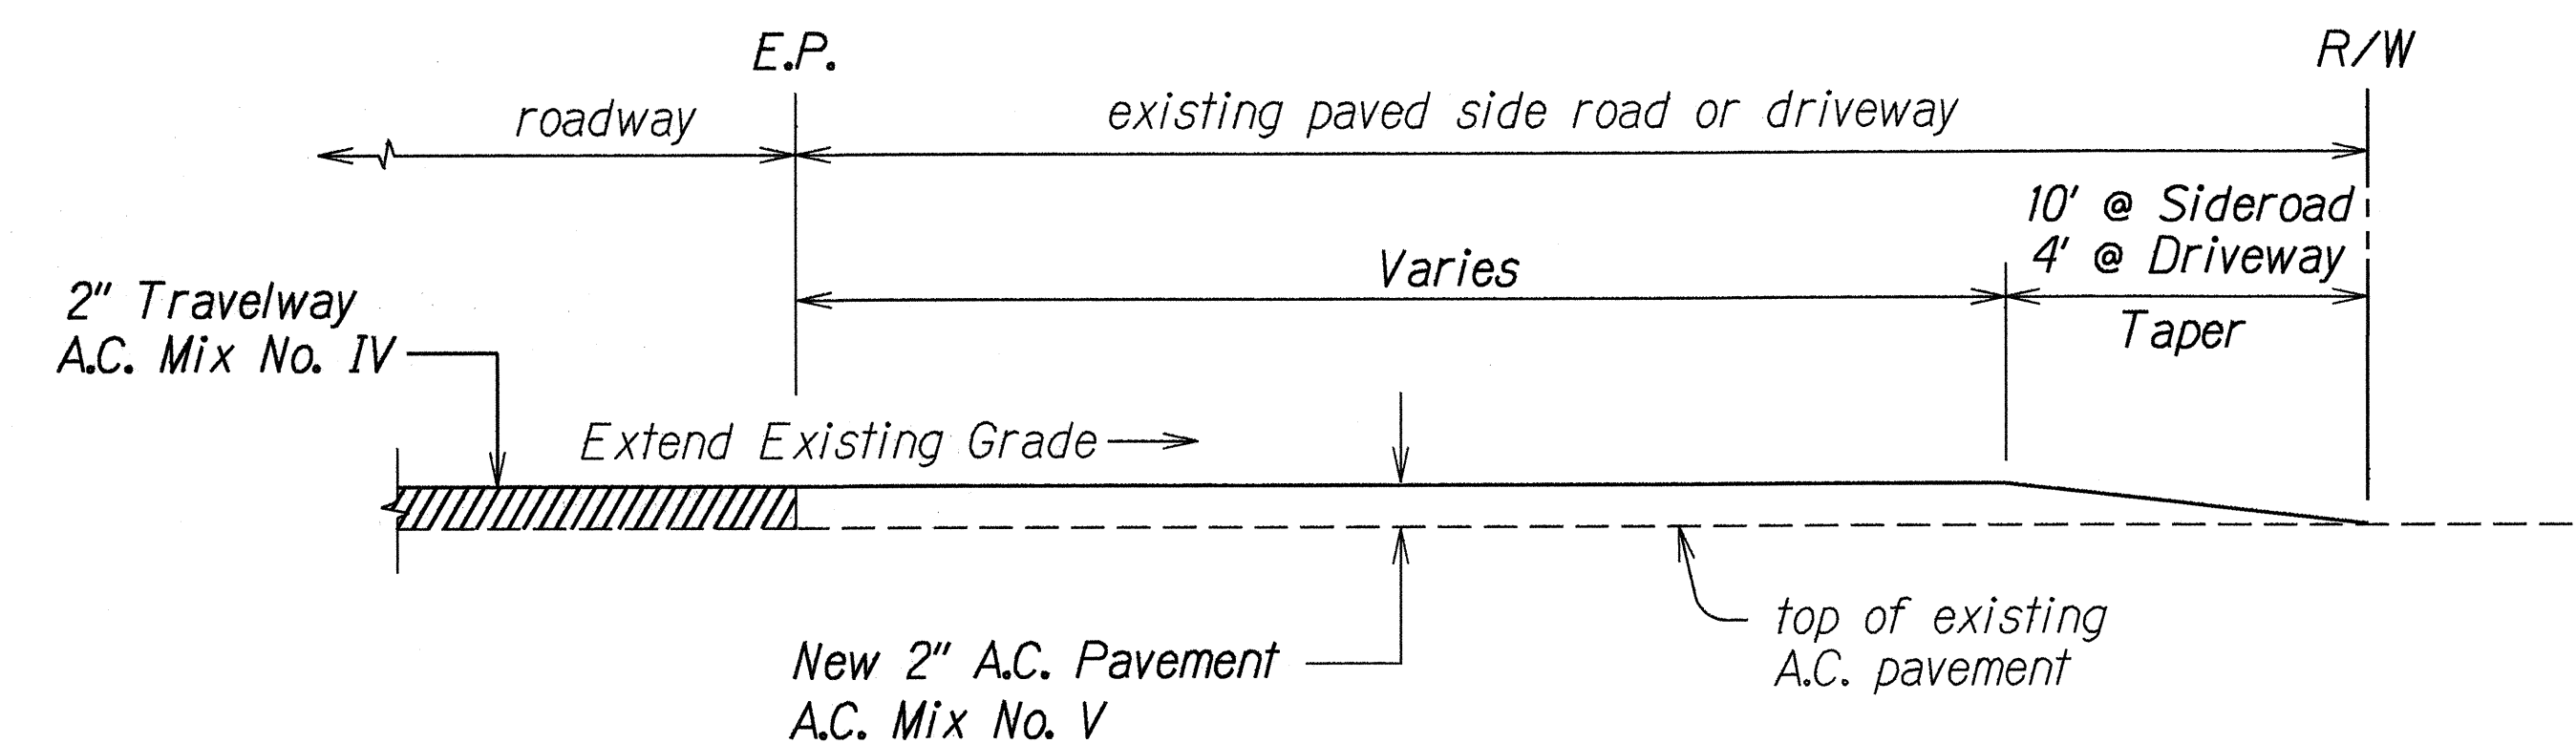

A. C. RESURFACING AT PAVED SIDEROAD  
OR PAVED DRIVEWAY DETAIL  
Not To Scale

DESIGNED BY	DATE
NOTED BY	
CHECKED BY	
QUANTITIES BY	
DESIGNED BY	
NOTED BY	
CHECKED BY	
QUANTITIES BY	
DESIGNED BY	
NOTED BY	
CHECKED BY	
QUANTITIES BY	

STATE OF HAWAII  
DEPARTMENT OF TRANSPORTATION  
HIGHWAYS DIVISION

PAVEMENT RECONSTRUCTION  
AND RESURFACING DETAILS  
AKONI PULE HIGHWAY RESURFACING  
KOKOIKE TO AINAKA SUBDIVISION  
F.A. PROJECT NO. RS-STP-0270(III)

Scale: As Shown  
SHEET No. 1 OF 1 SHEETS

Date: August, 1994