


INDEX TO DRAWINGS	
SHEET NO.	DESCRIPTION
1	TITLE SHEET
2	STANDARD PLANS SUMMARY
3	GENERAL NOTES
4	TYPICAL SECTIONS
5	PAVEMENT RECONSTRUCTION DETAIL
6-9	ROADWAY STRIPING AND SIGN PLANS
10	HAWI TOWN - ENLARGED PLAN
11	AINAKEA DRIVE INTERSECTION
12	PAVEMENT MARKING LEGEND DETAILS AND NOTES
13	GUARDRAIL SECTION AND REFLECTOR MARKER DETAIL
14-15	DESTINATION SIGNS AND NOTES
16-18	PAVEMENT RECONSTRUCTION AREA SCHEDULE
19-20	MISCELLANEOUS SCHEDULE
21-22	STRIPING AND PAVEMENT MARKING SCHEDULE
23-26	SIGN SCHEDULE
27-28	REFLECTOR AND OBJECT MARKER SCHEDULE
29	CONSTRUCTION SIGN PLAN AND SCHEDULE
30	NPDES GENERAL NOTES

STATE OF HAWAII
DEPARTMENT OF TRANSPORTATION
HIGHWAYS DIVISION
HONOLULU, HAWAII

PLANS FOR
AKONI PULE HIGHWAY RESURFACING
KOKOIKE TO AINAKEA SUBDIVISION
FEDERAL AID PROJECT NO. RS-STP-0270(11)
DISTRICT OF NORTH KOHALA
ISLAND OF HAWAII

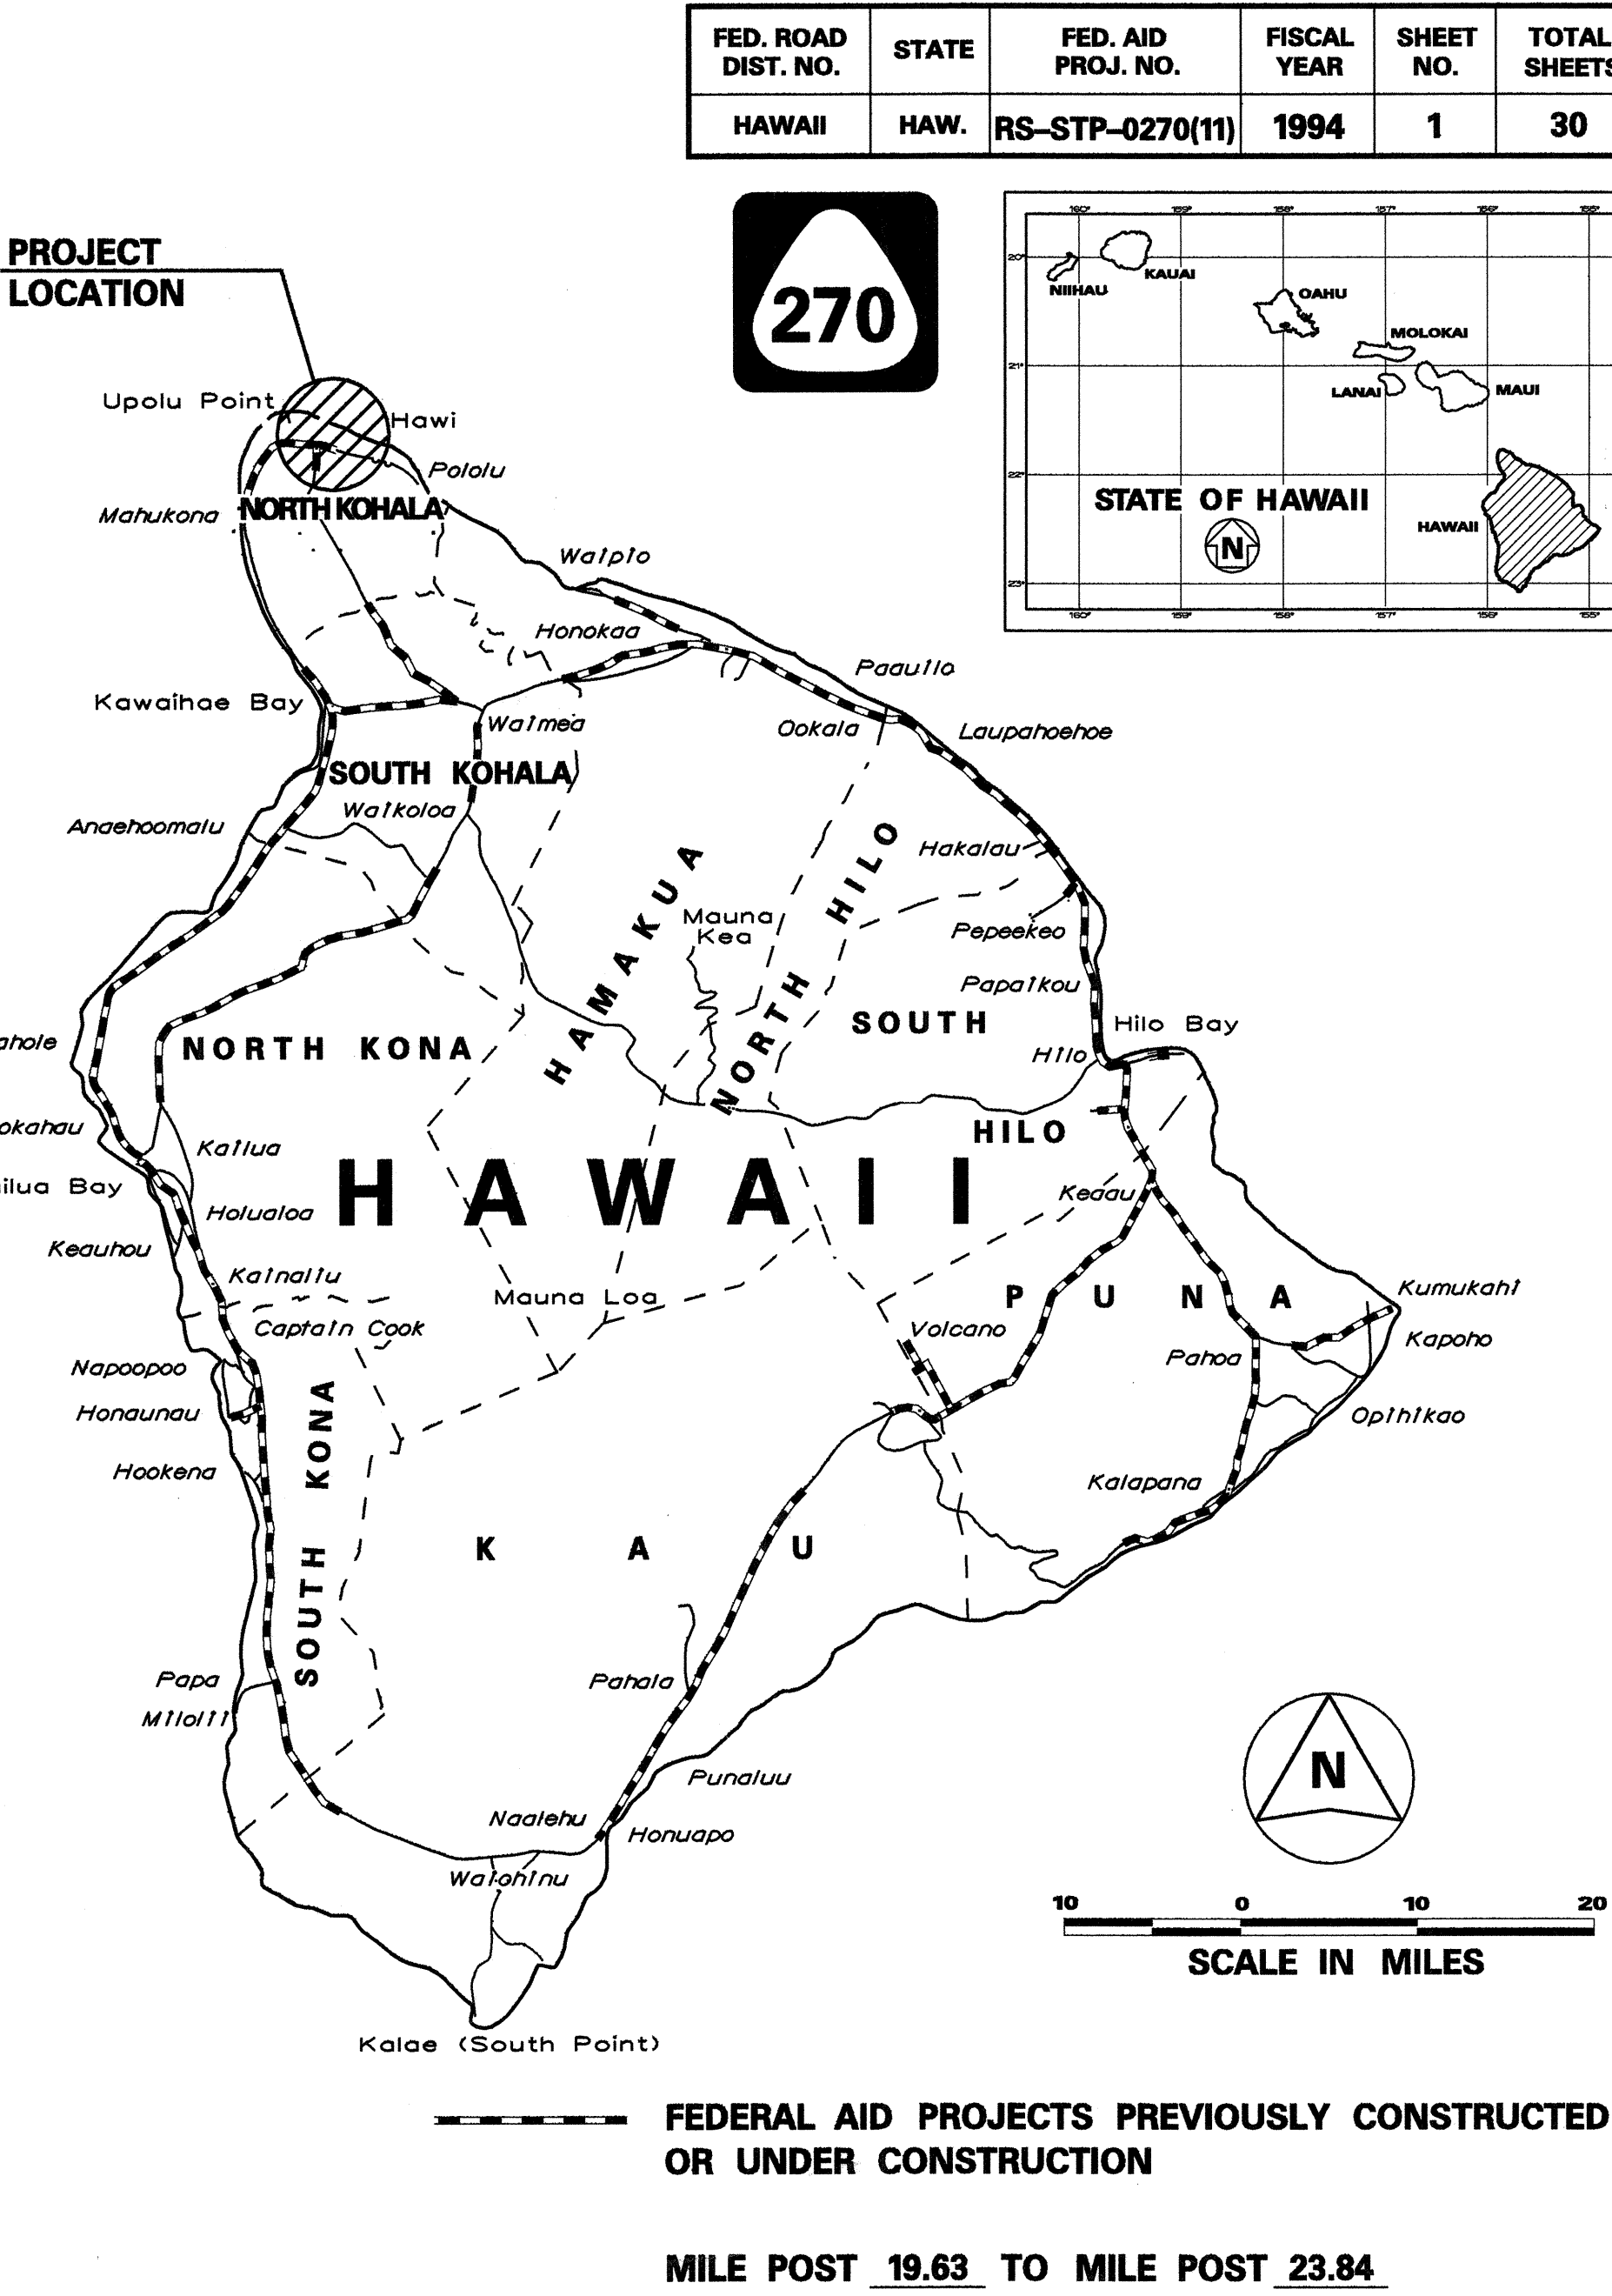


HAWAII DISTRICT
DESIGNED BY

A. NISHIMURA
P. S. & E. BY

587-2244
PHONE

AUGUST, 1994
DATE

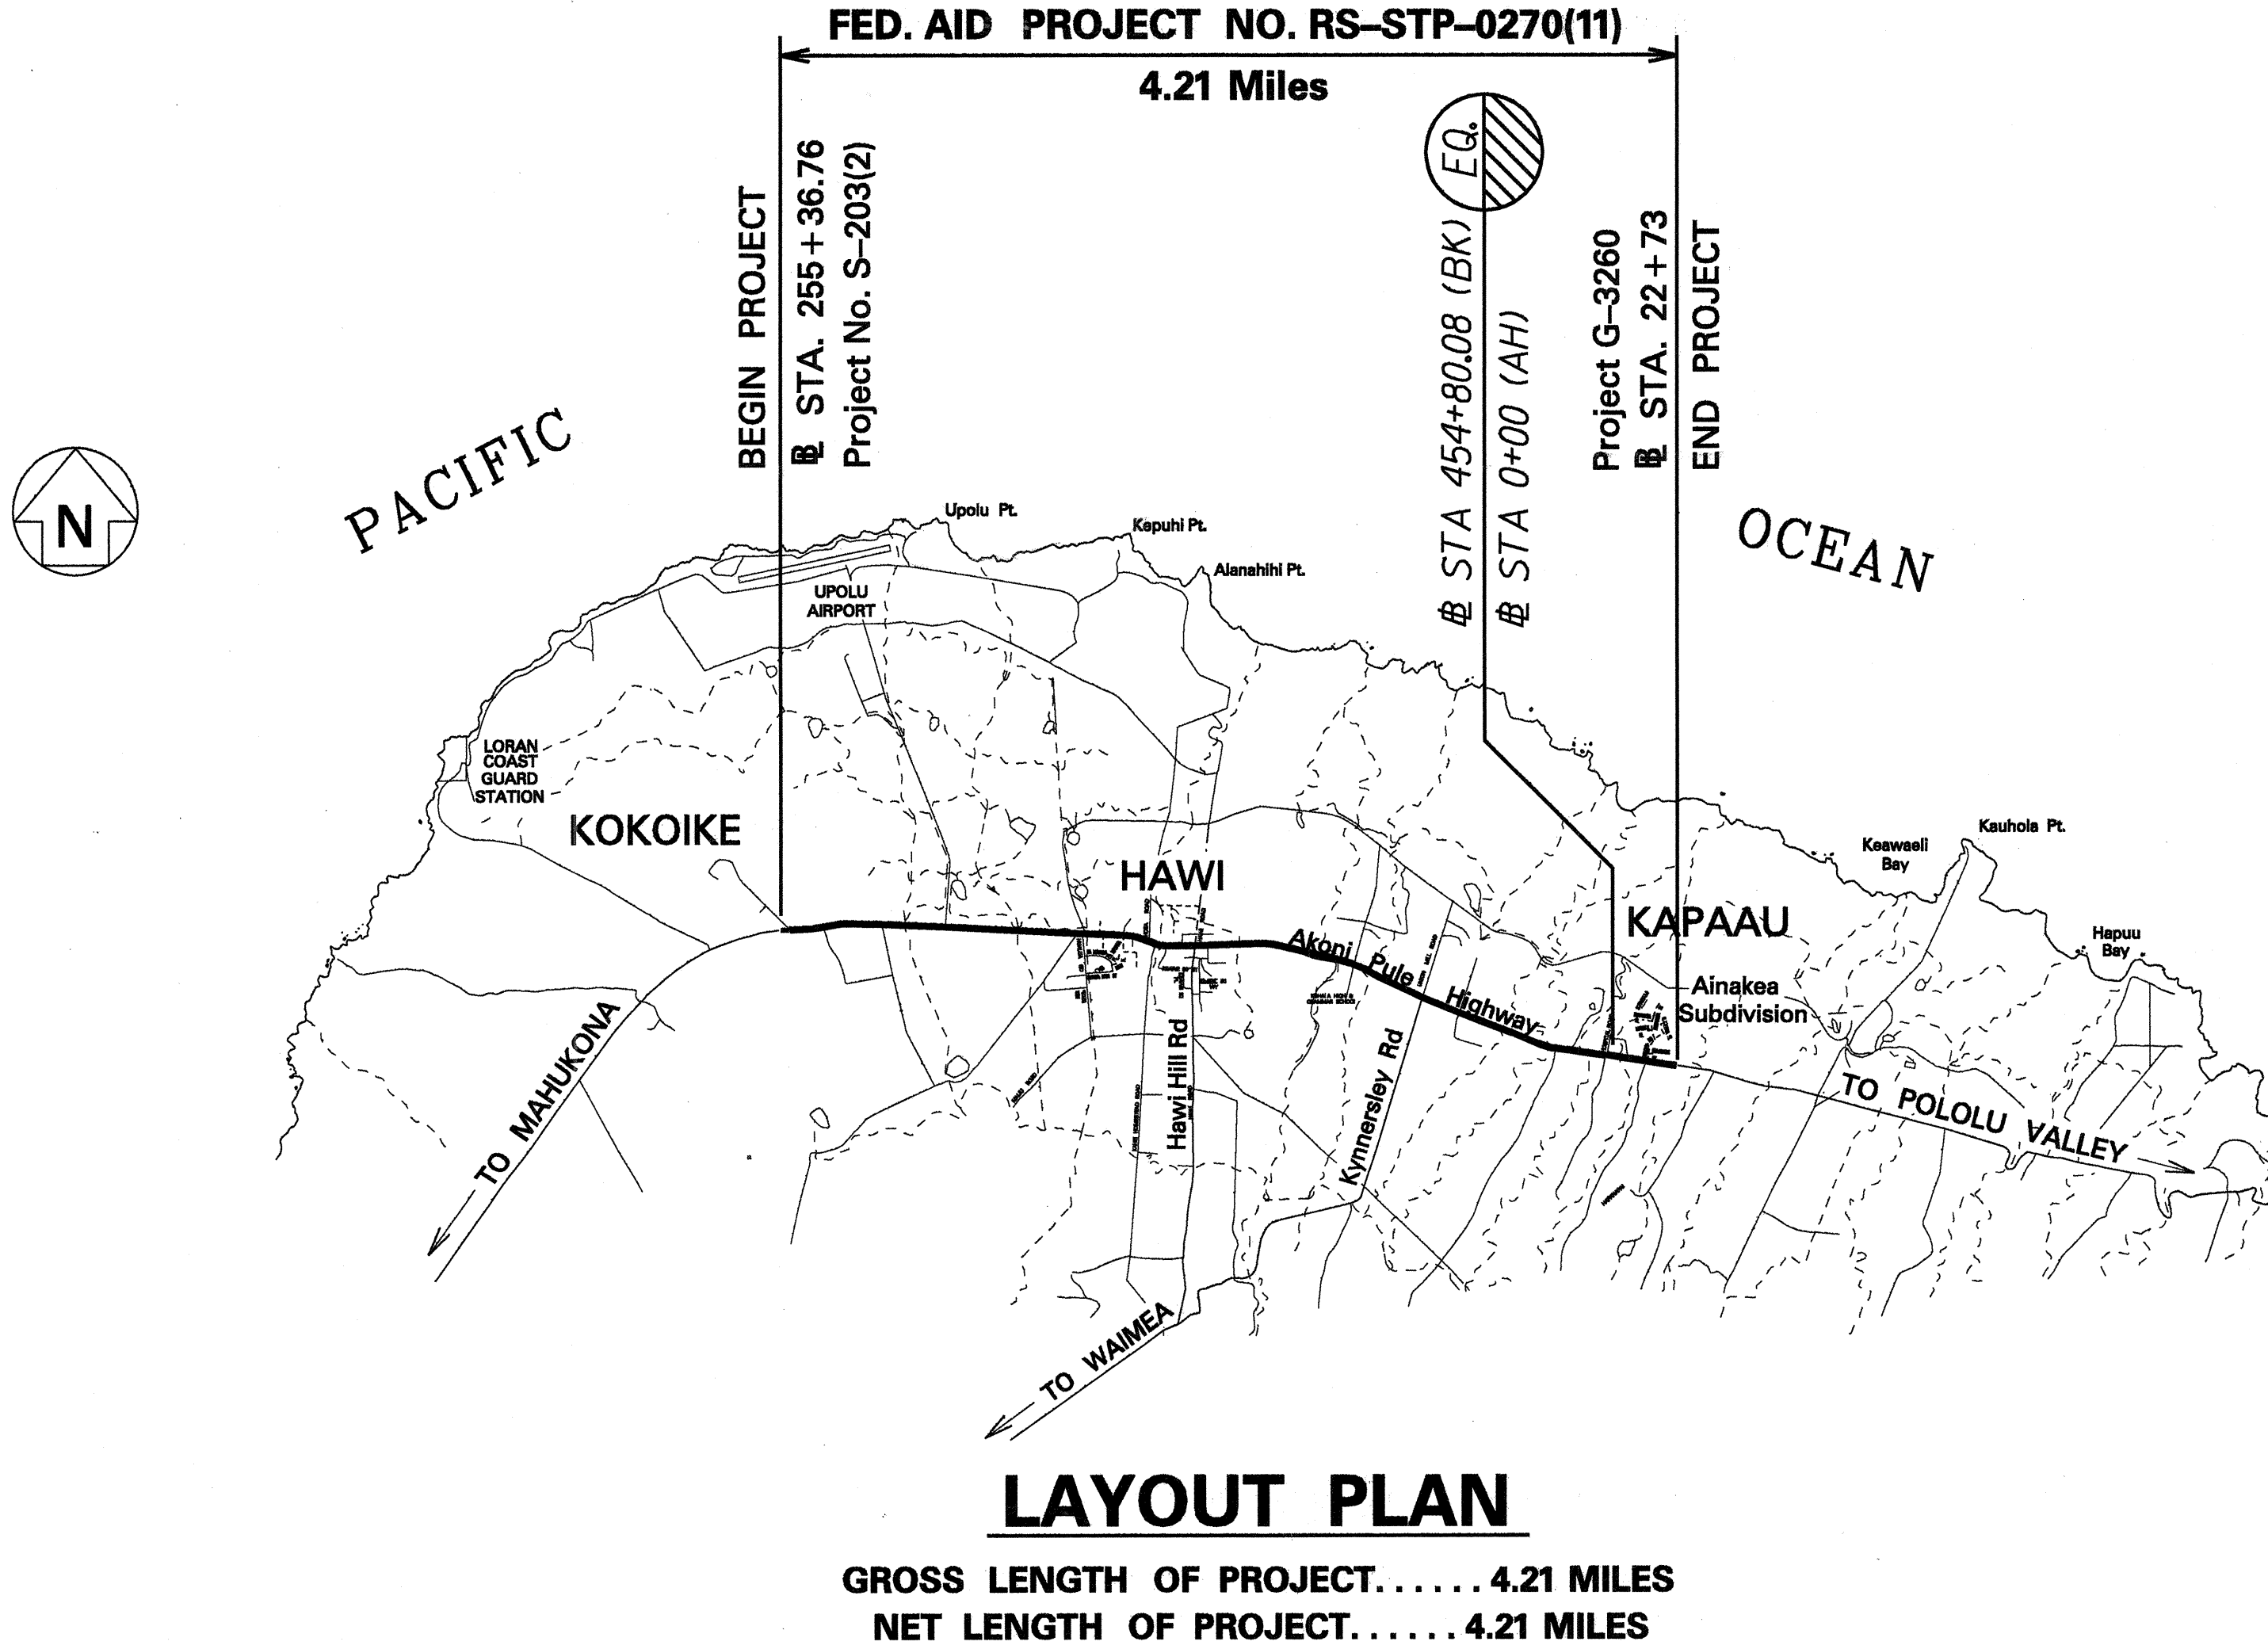

DESIGN DESIGNATION
ADT (1994)..... 6,970
ADT (2004)..... 11,400
DHV 1,140
D 55/45
T 4.0 %
V 45 M.P.H.

DEPARTMENT OF TRANSPORTATION
STATE OF HAWAII

APPROVED:

DIR. OF TRANSPORTATION

3/31/95
DATE