
FED. ROAD
DIST. NO.STATEPROJ. NO.FISCAL
YEARSHEET
NO.TOTAL
SHEETSHAWAIIHAW.RS-STP-0270(11)1994430

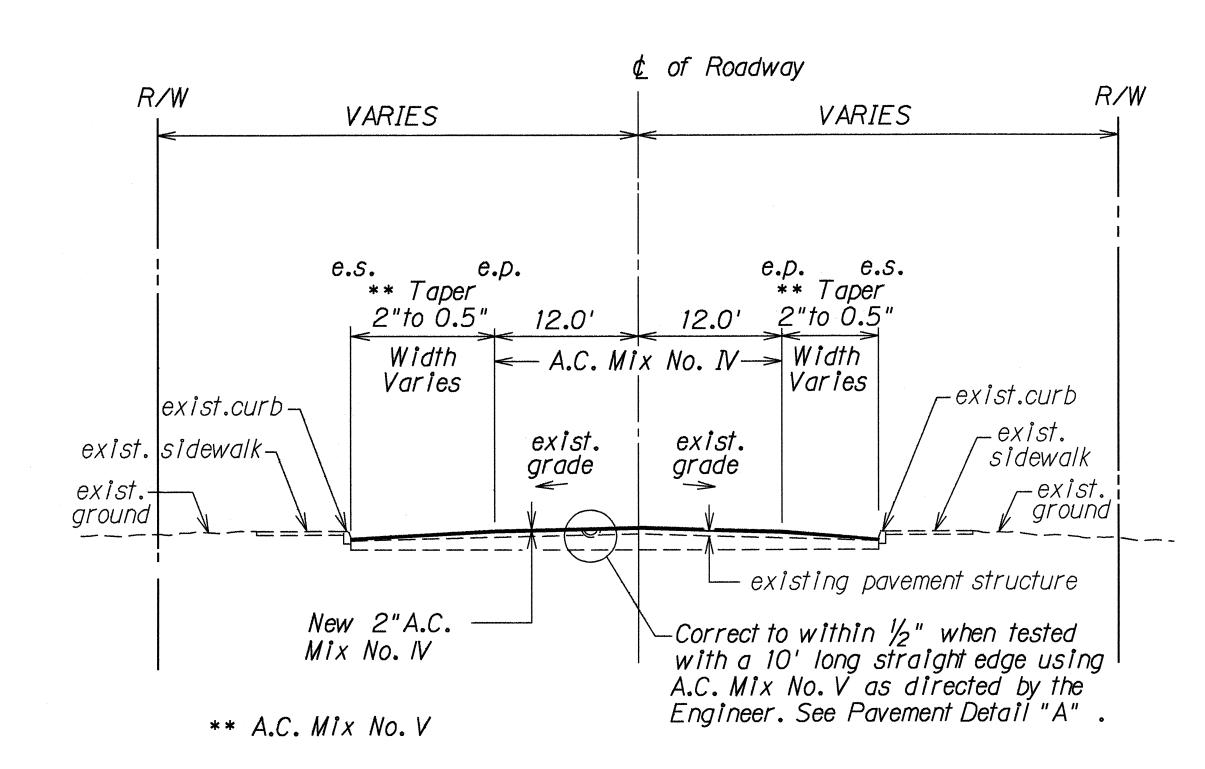

TYPICAL SECTION THRU HAWI TOWN \$ KAPAAU TOWN STATION 329+14 to 342+91 and STATION 446+21 to 452+58

Not To Scale

New 2" A.C. Pavement

existing a.c.
pavement structure

Fill Depressions in existing
A.C. Pavement with leveling
course of A.C. Pavement
Mix No. V, As Directed By The
Engineer In The Field.

PAVEMENT DETAIL "A"

Not To Scale

STATE OF HAWAII
DEPARTMENT OF TRANSPORTATION
HIGHWAYS DIVISION


AKONI PULE HIGHWAY RESURFACING KOKOIKE TO AINAKEA SUBDIVISION

TYPICAL SECTIONS

F.A. PROJECT NO. RS-STP-0270(11)

Scale: As Shown Date: August, 1


s Shown Date: August, 1994
SHEET No. 1 OF 1 SHEETS

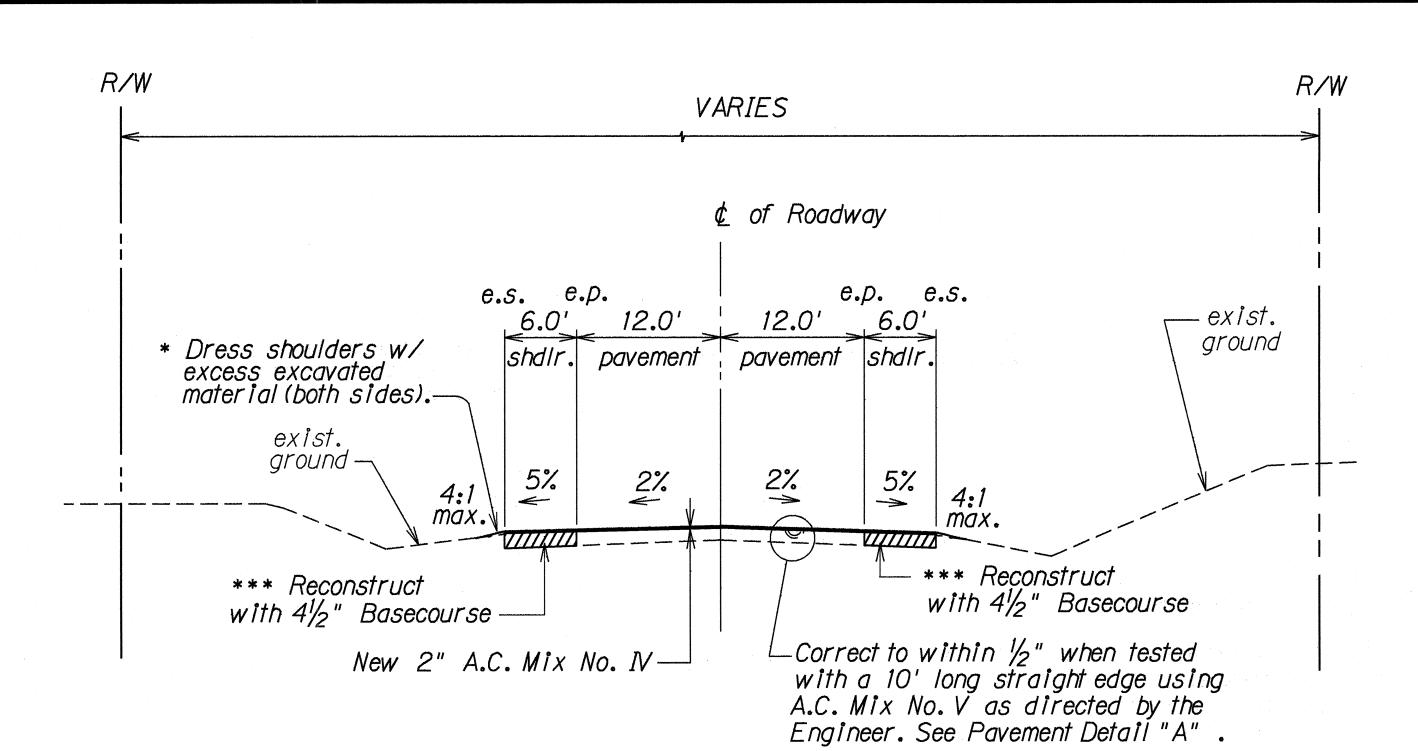

TYPICAL SECTION STA. 255+36.76 TO 452+75 (Except Hawi Town & Kapaau Town) Not To Scale

* This work shall be considered incidental to Item 203.0100, Roadway Excavation.

*** See General Note No.21

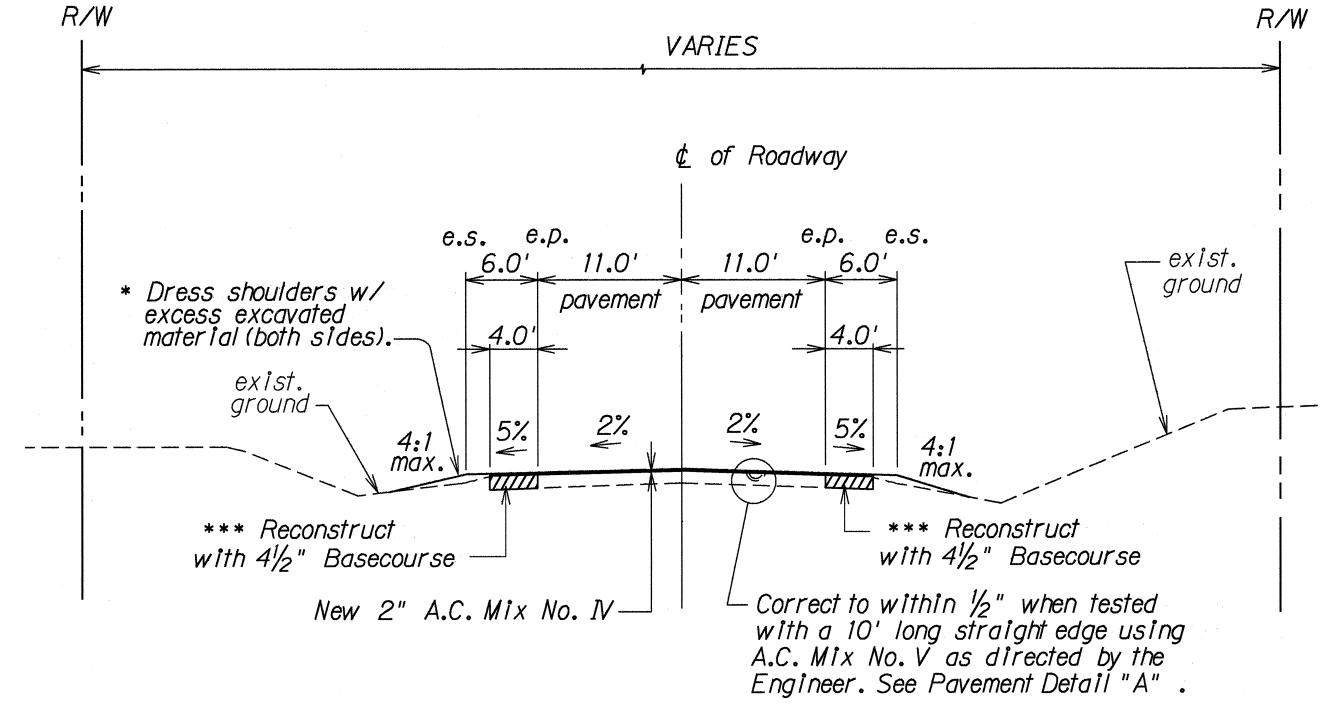

TYPICAL SECTION STA. 452+75 TO 454+80.08 and STA.0+00 TO 22+73 Not To Scale