
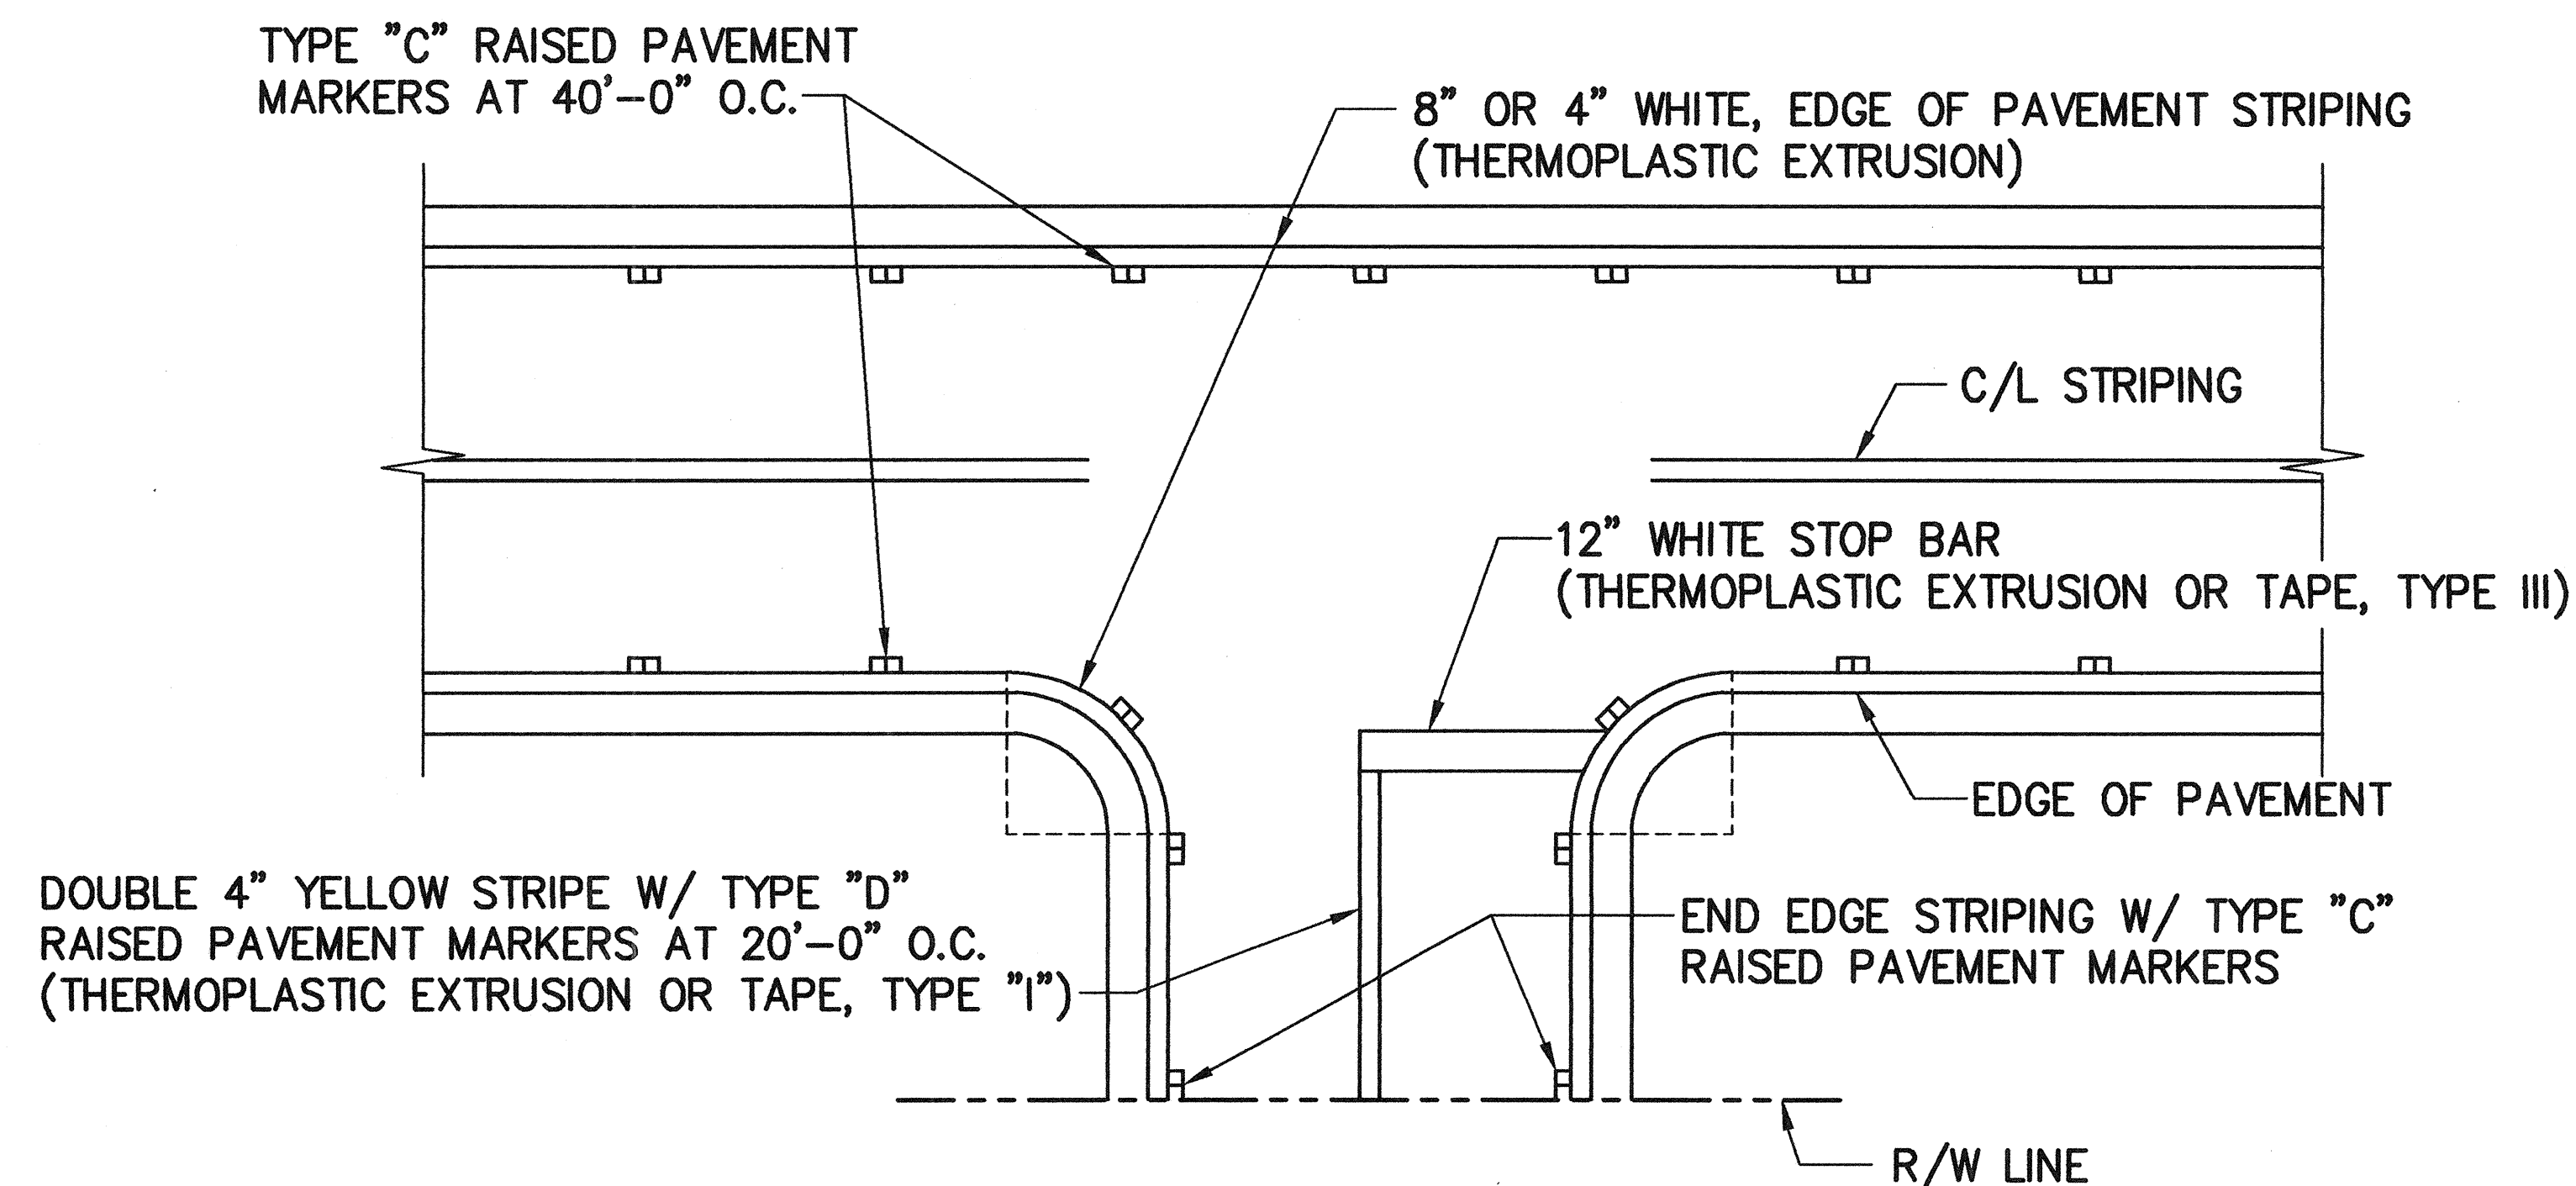


PAVEMENT MARKING LEGEND

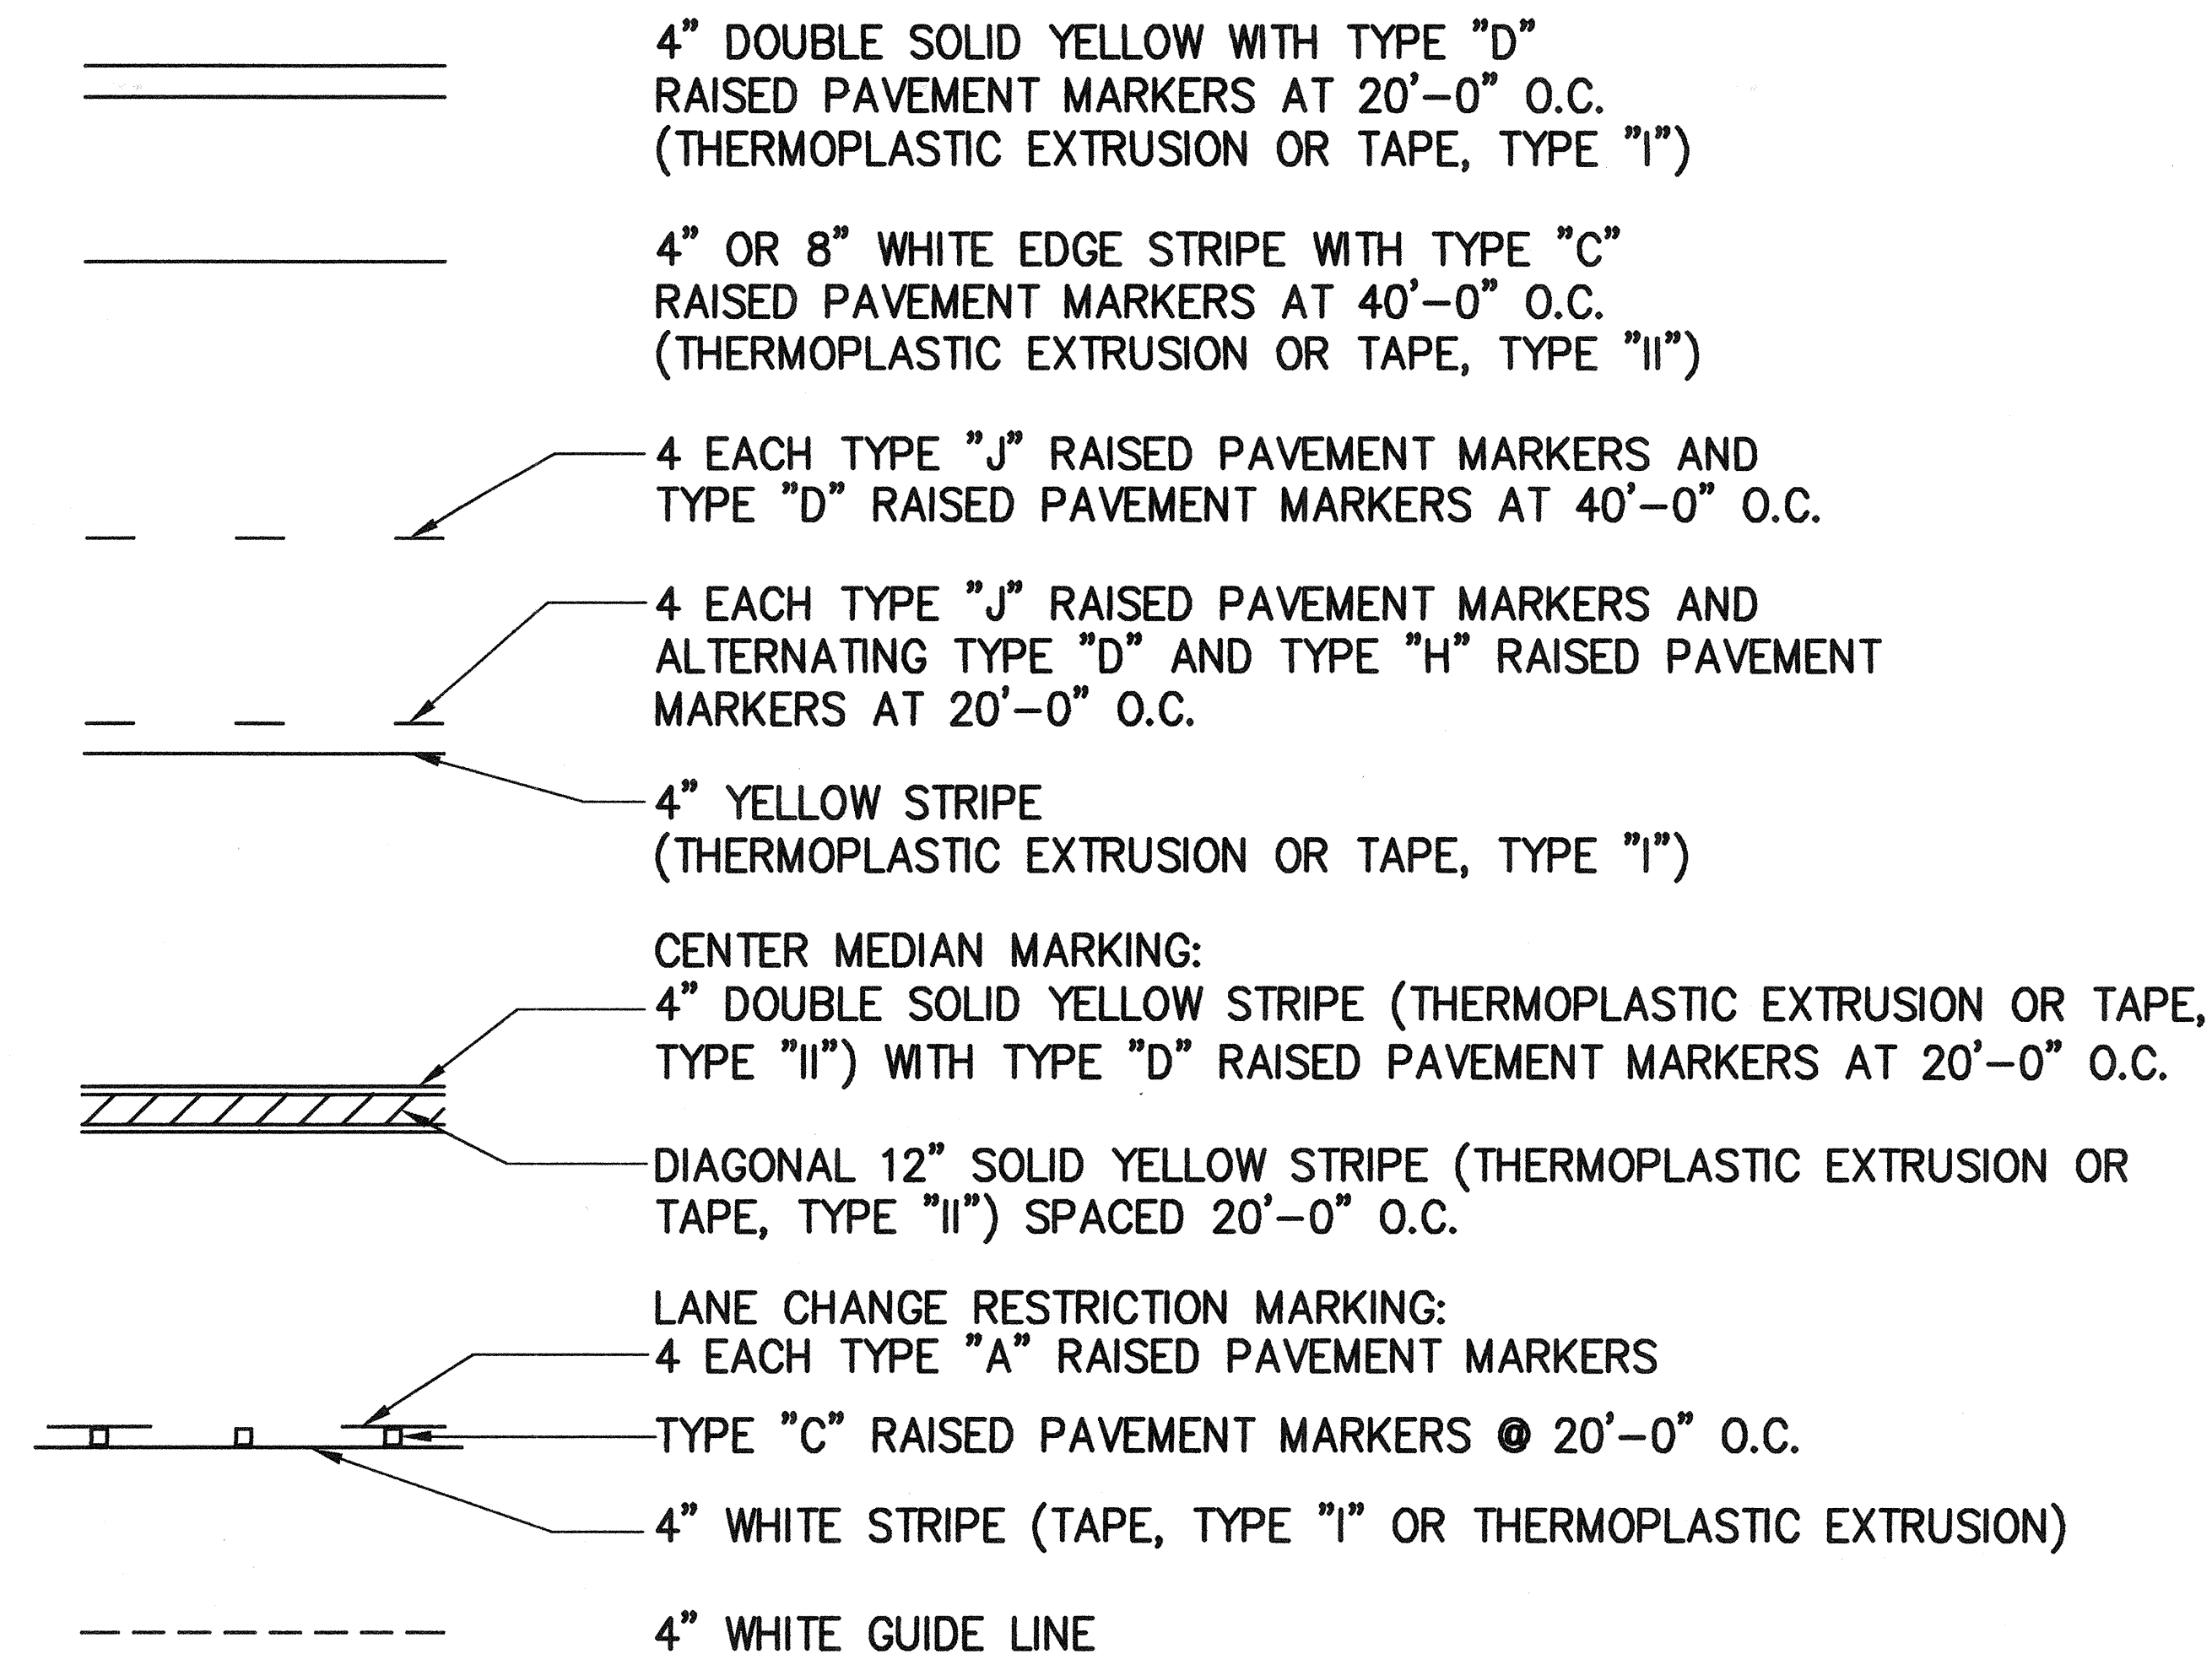

TYPICAL EDGE OF PAVEMENT MARKING
NOT TO SCALE

NOTES

PAVEMENT MARKINGS AND STRIPING


- LAYOUT OF PAVEMENT MARKINGS AND STRIPING SHALL BE APPROVED BY THE ENGINEER PRIOR TO ANY INSTALLATION WORK.
- EXISTING PAVEMENT MARKINGS NOT INCORPORATED IN THE FINAL TRAFFIC PATTERN SHALL BE REMOVED AS DIRECTED BY THE ENGINEER. COSTS SHALL BE INCIDENTAL TO THE VARIOUS PAVEMENT MARKING ITEMS.
- RAISED PAVEMENT MARKERS SHALL NOT BE INSTALLED WITHIN CROSSWALKS.
- FINAL LOCATIONS OF ALL STOP LINES SHALL BE APPROVED BY THE ENGINEER PRIOR TO INSTALLATION.
- ALL PAVEMENT STRIPING SHALL BE AS NOTED ON THE LEGEND, OR PLANS.
- ALL PREFORMED PAVEMENT MARKING TAPES OVER EXISTING PAVEMENT SHALL BE APPLIED WITH AN APPROVED PRIMER AS RECOMMENDED BY THE TAPE MANUFACTURER AND AS APPROVED BY THE ENGINEER. THE PRIMER SHALL BE ALLOWED TO DRY TO THE TACKY STAGE PRIOR TO TAPE APPLICATION.
- CONTRACTOR SHALL OBTAIN BLUE RAISED PAVEMENT MARKERS FROM CITY AND COUNTY OF HAWAII FIRE DEPARTMENT AND INSTALL THEM AT THE DIRECTION OF THE ENGINEER. THE COST OF INSTALLING THE MARKERS SHALL BE INCIDENTAL TO OTHER CONTRACT ITEMS.

SIGNS

- EXISTING SIGNS NOT SHOWN ON THESE PLANS SHALL REMAIN AS POSTED UNLESS OTHERWISE DIRECTED BY THE ENGINEER. REMOVAL AND DISPOSAL OF EXISTING SIGNS AND/OR POSTS AS SHOWN ON THESE PLANS OR AS DIRECTED BY THE ENGINEER, SHALL BE INCIDENTAL TO THE VARIOUS SIGNING ITEMS.
- ALL SIGNS AND POSTS REMOVED ARE THE PROPERTY OF THE STATE. CONTRACTOR SHALL BE RESPONSIBLE FOR STOCKPILING MATERIAL AT LOCATION DESIGNATED BY THE ENGINEER. THIS WORK SHALL BE CONSIDERED INCIDENTAL TO VARIOUS SIGNING ITEMS AND NO SEPARATE PAYMENT SHALL BE PROVIDED.
- FINAL LOCATIONS OF ALL SIGNS SHALL BE APPROVED BY THE ENGINEER PRIOR TO ANY INSTALLATION WORK.
- RELOCATION OF EXISTING SIGNS AND/OR POSTS AS SHOWN ON THESE PLANS SHALL BE PAID FOR UNDER ITEM NOS. 621.5100 OR 621.5300, AS APPLICABLE.
- ALL SIGN POSTS SHALL BE PAINTED WITH YELLOW REFLECTIVE PAINT. PAYMENT SHALL BE INCIDENTAL TO SIGN ITEMS.
- THE CONTRACTOR SHALL ERECT AT THE BEGINNING OF THE PROJECT AND AT THE END OF THE PROJECT ADVANCE CONSTRUCTION WARNING SIGNS AS INDICATED ON THE PLANS OR AS DIRECTED BY THE ENGINEER FOR THE DURATION OF THE HIGHWAY PROJECT AND SHALL BE MAINTAINED BY THE CONTRACTOR. THESE SIGNS SHALL BE PLACED IN ADDITION TO THE REQUIRED TRAFFIC CONTROL SIGNS CALLED FOR IN SECTION 645-TRAFFIC CONTROL. THE ADVANCE CONSTRUCTION WARNING SIGNS SHALL BE NEW AND BECOME THE PROPERTY OF THE STATE. THE CONTRACTOR SHALL REMOVE, CLEAN, AND DELIVER THE SIGNS AND POSTS TO THE HAWAII DISTRICT BASEYARD OR AS DIRECTED BY THE ENGINEER AT THE END OF THE PROJECT.

FED. ROAD DIST. NO.	STATE	PROJ. NO.	FISCAL YEAR	SHEET NO.	TOTAL SHEETS
HAWAII	HAW.	270A-01-96M	1996	21	28

SURVEY PLOTTED BY	DATE
DRAWN BY	
DESIGNED BY	
CHECKED BY	
ORIGINAL PLAN	
NOTE BOOK	
No.	

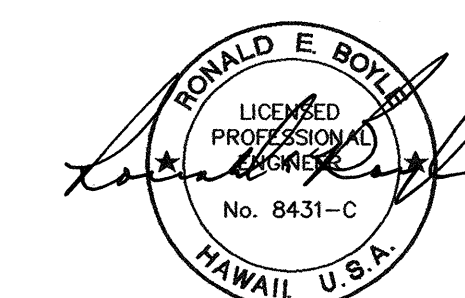

STATE OF HAWAII DEPARTMENT OF TRANSPORTATION HIGHWAYS DIVISION	
PAVEMENT MARKING LEGEND, DETAIL & NOTES	
AKONI PULE HIGHWAY RESURFACING	
Mile Post 6.90 to 3.43	
Project No. 270A-01-96M	
Scale: None	Date: May 1996
SHEET No. 1 OF 1 SHEETS	