




FED. ROAD DIST. NO.	STATE	PROJ. NO.	FISCAL YEAR	SHEET NO.	TOTAL SHEETS
HAWAII	HAW.	270A-01-96M	1996	4	28

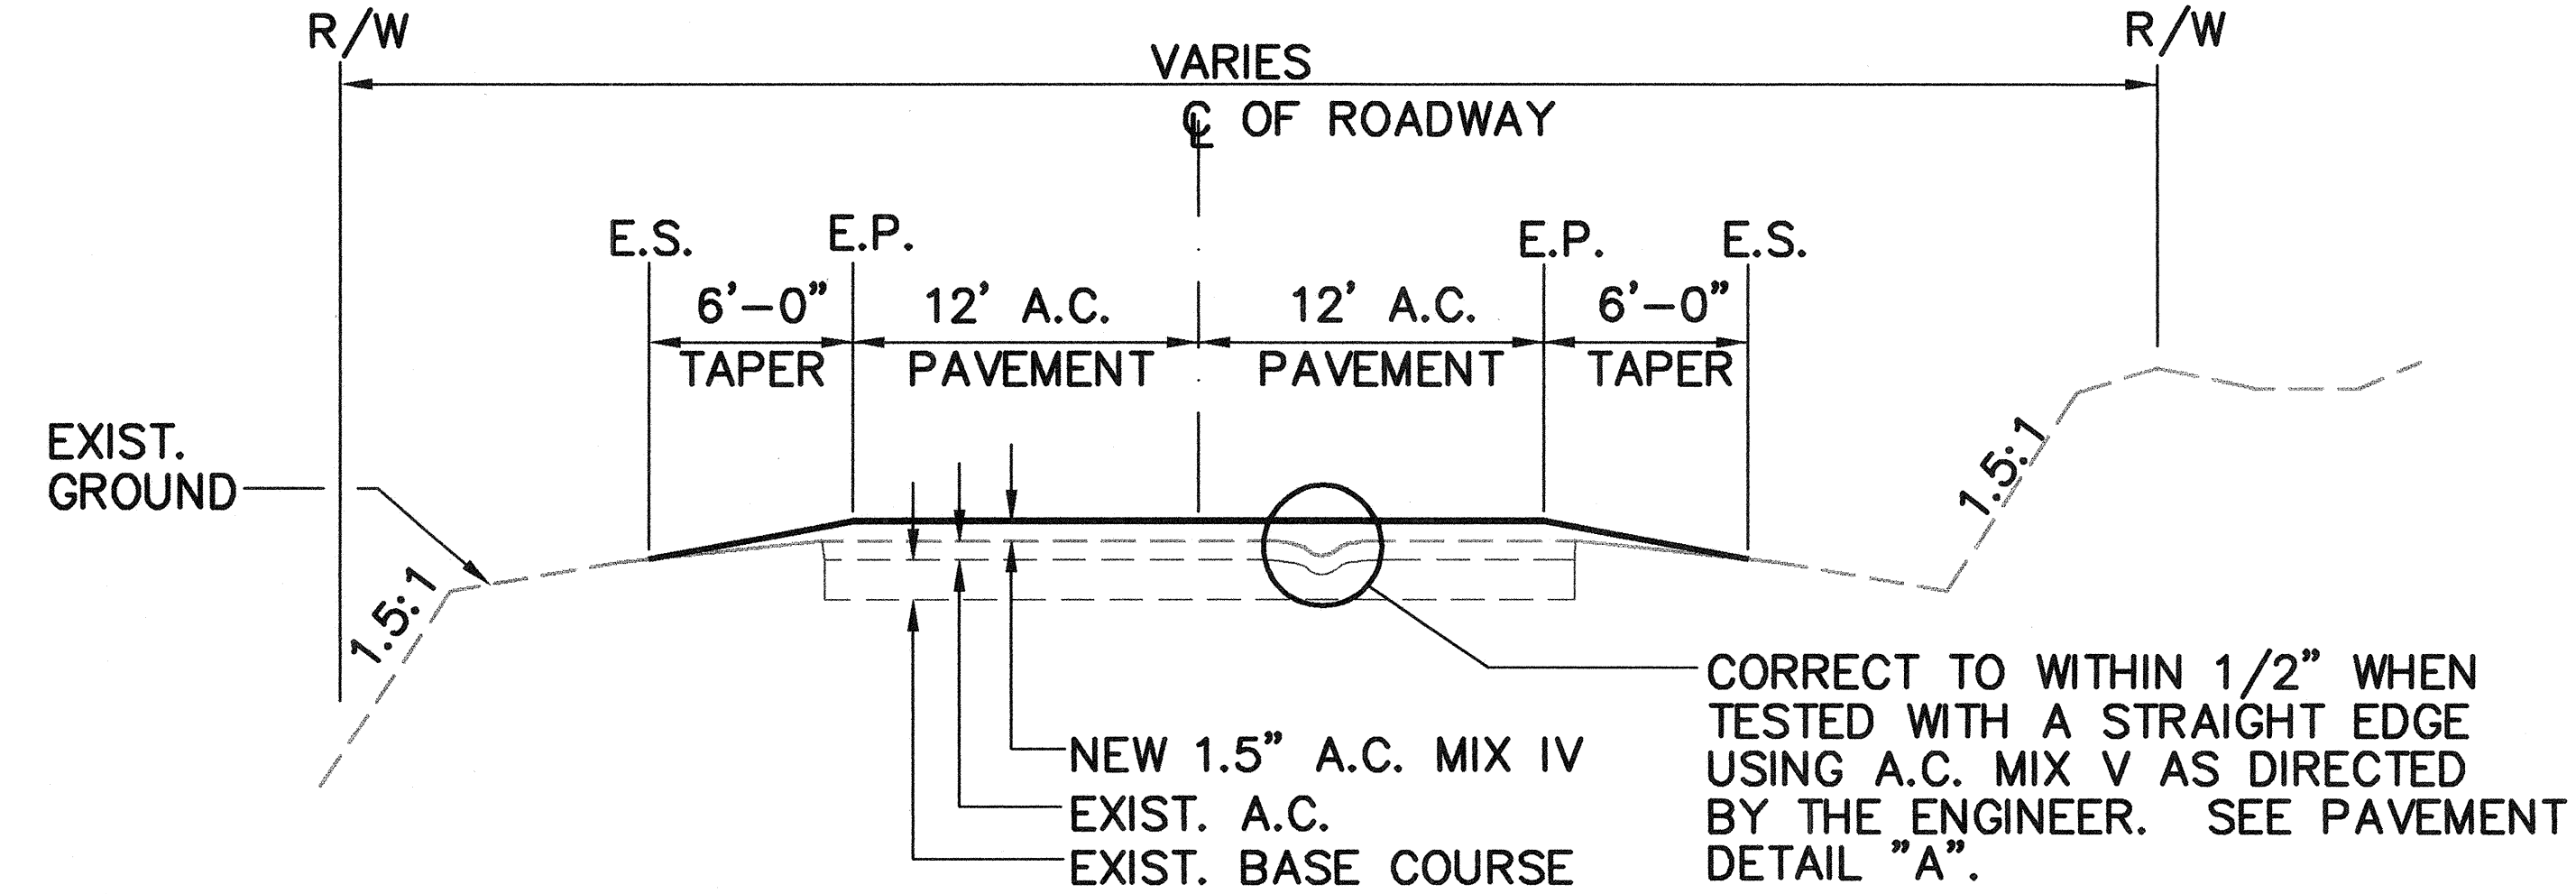


TYPICAL ROAD SECTION
NOT TO SCALE

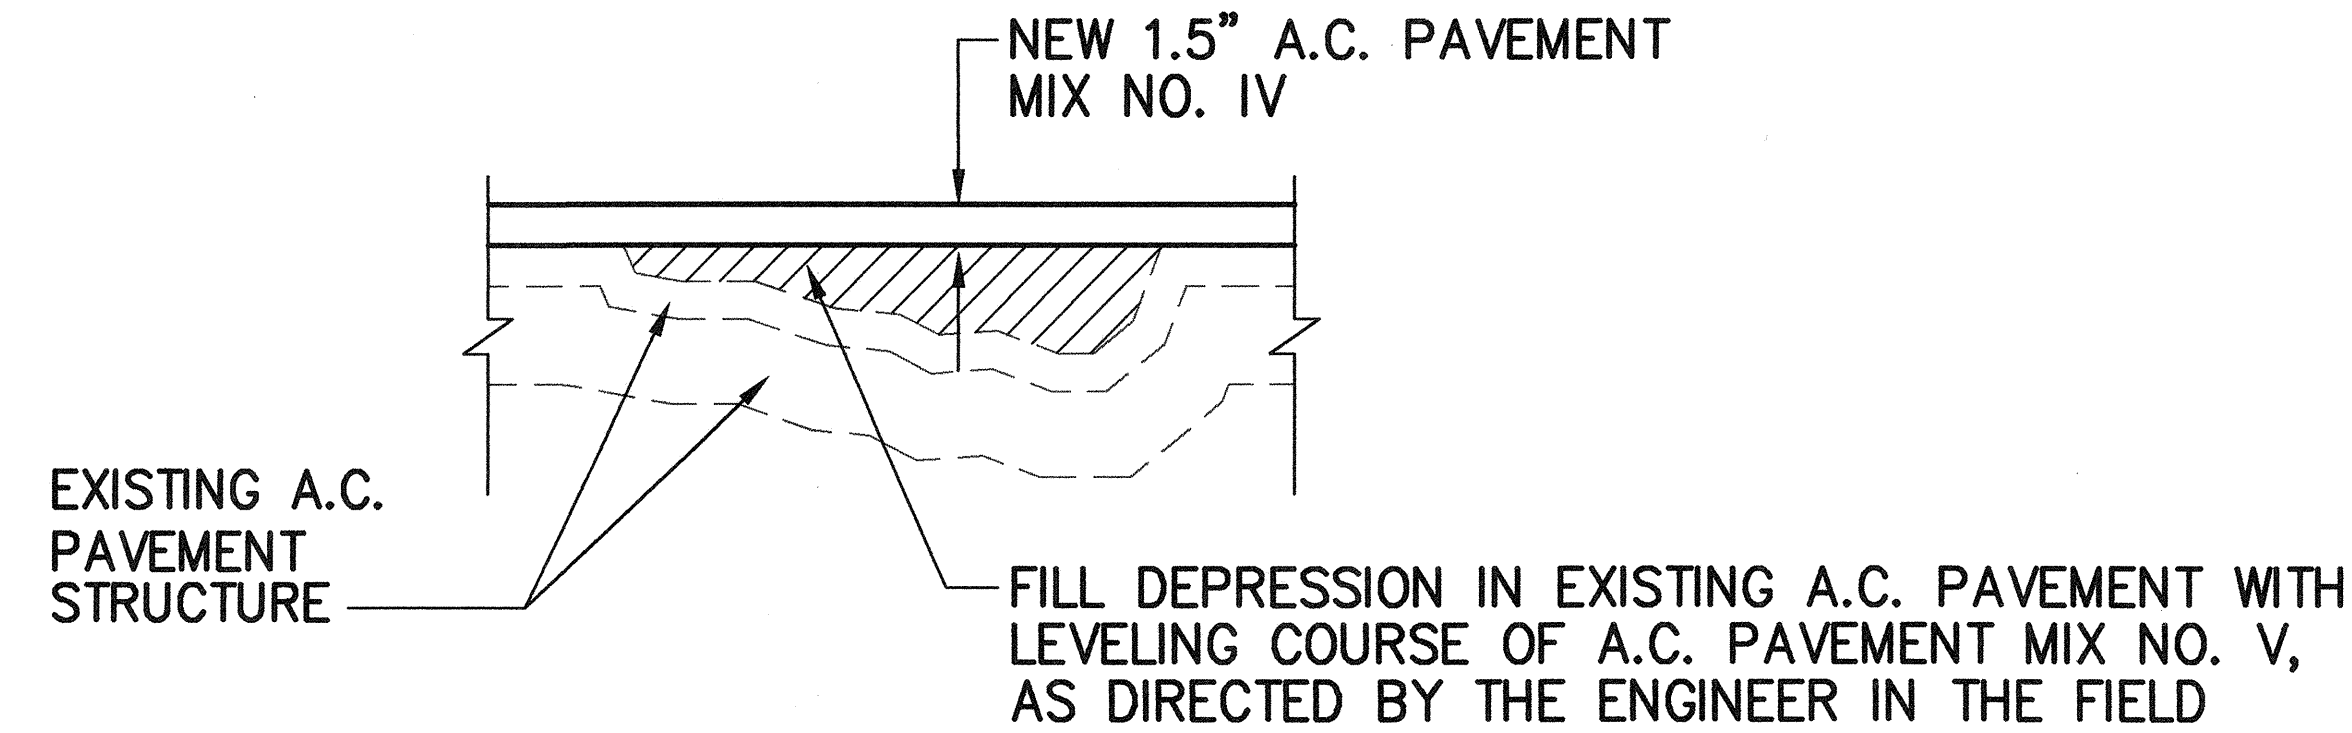


PAVEMENT DETAIL "A"
NOT TO SCALE

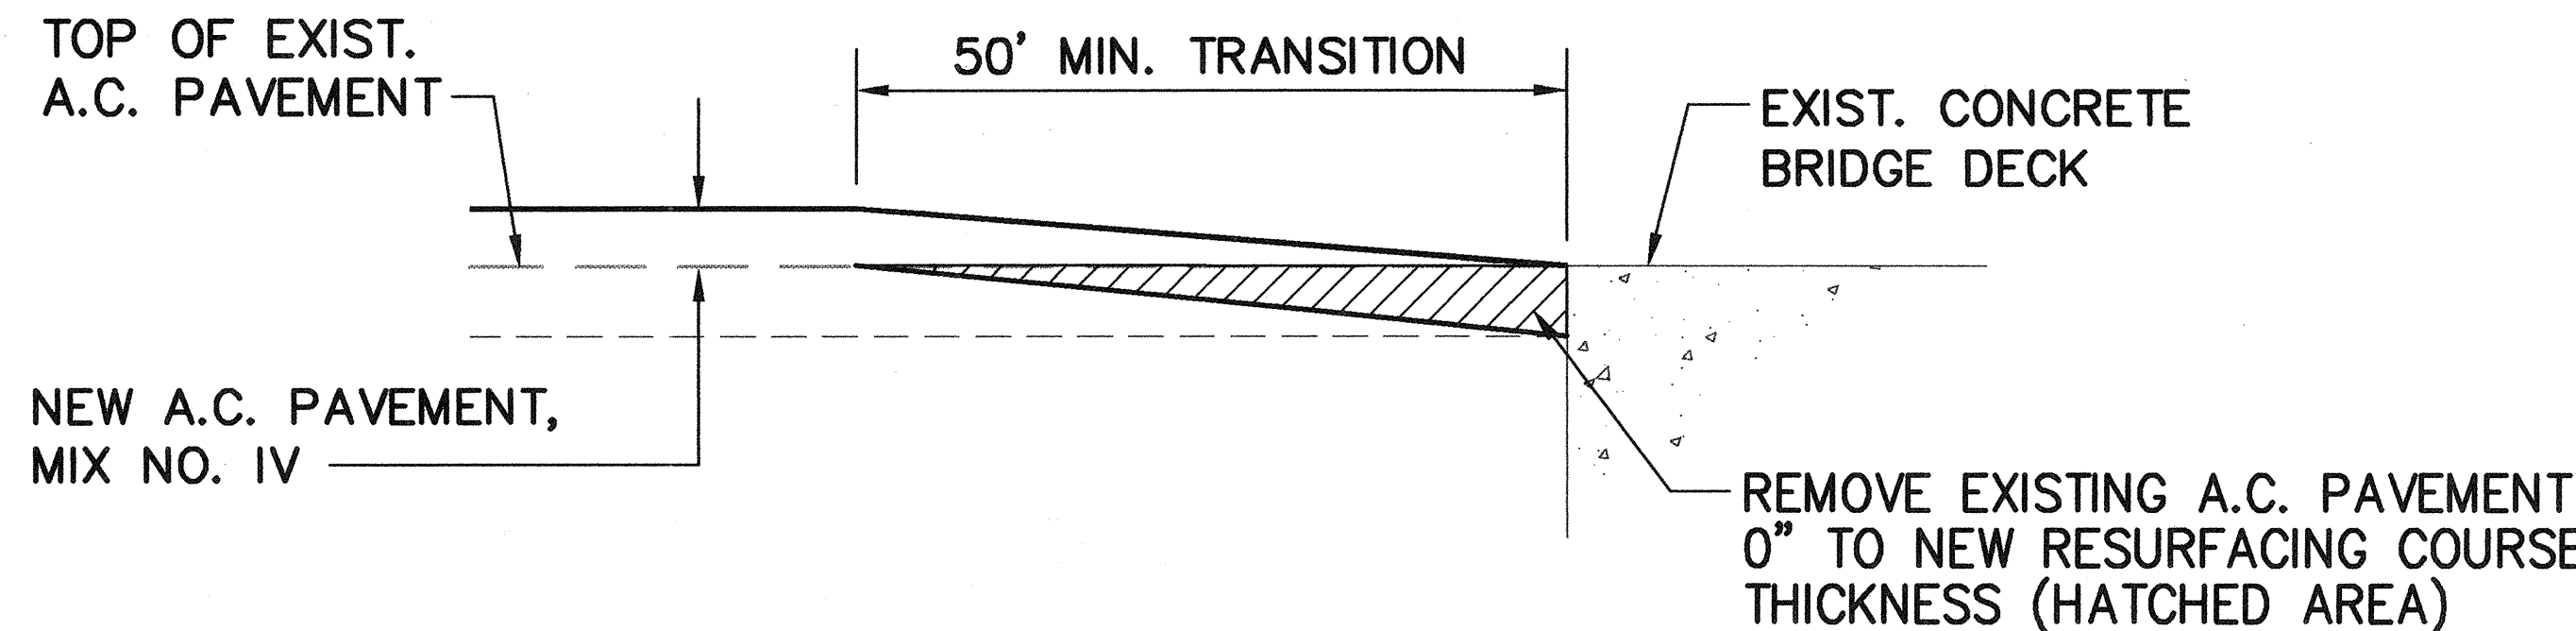

RESURFACING DETAIL AT
EXISTING BRIDGE
NOT TO SCALE

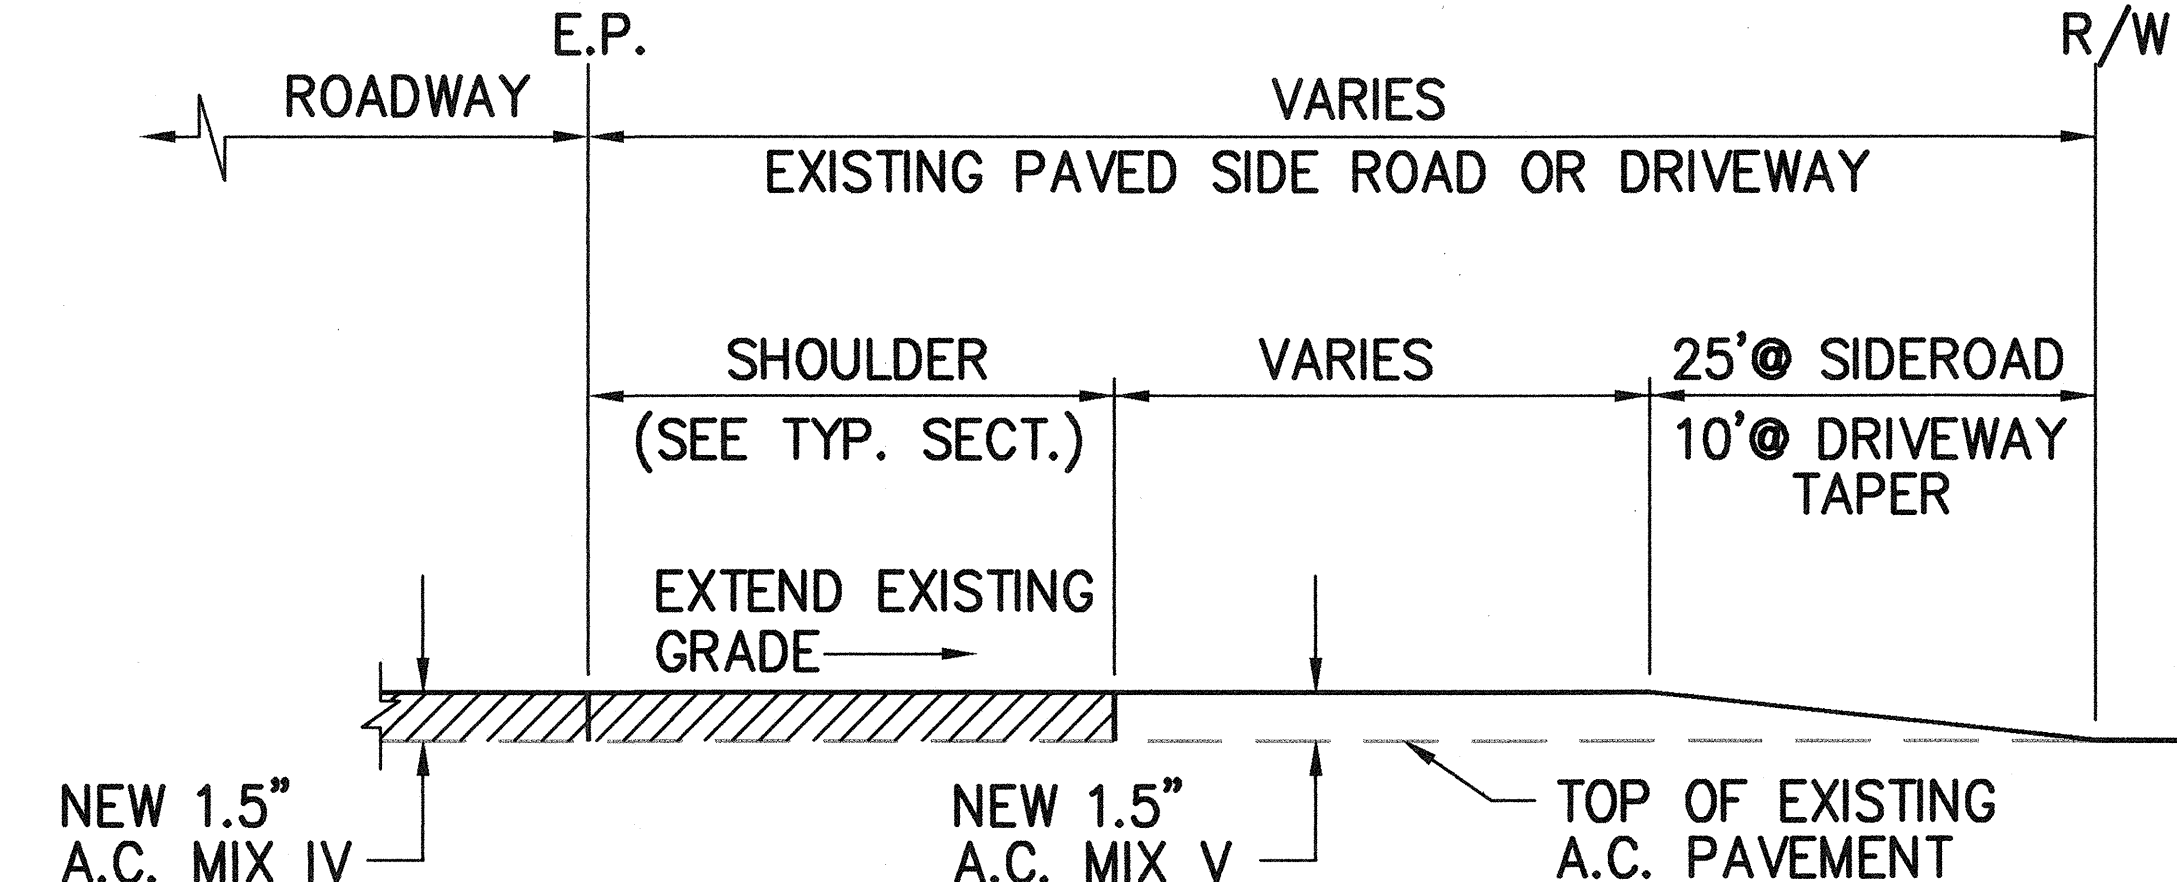


A.C. RESURFACING AT PAVED SIDEROAD
OR PAVED DRIVEWAY DETAIL
NOT TO SCALE

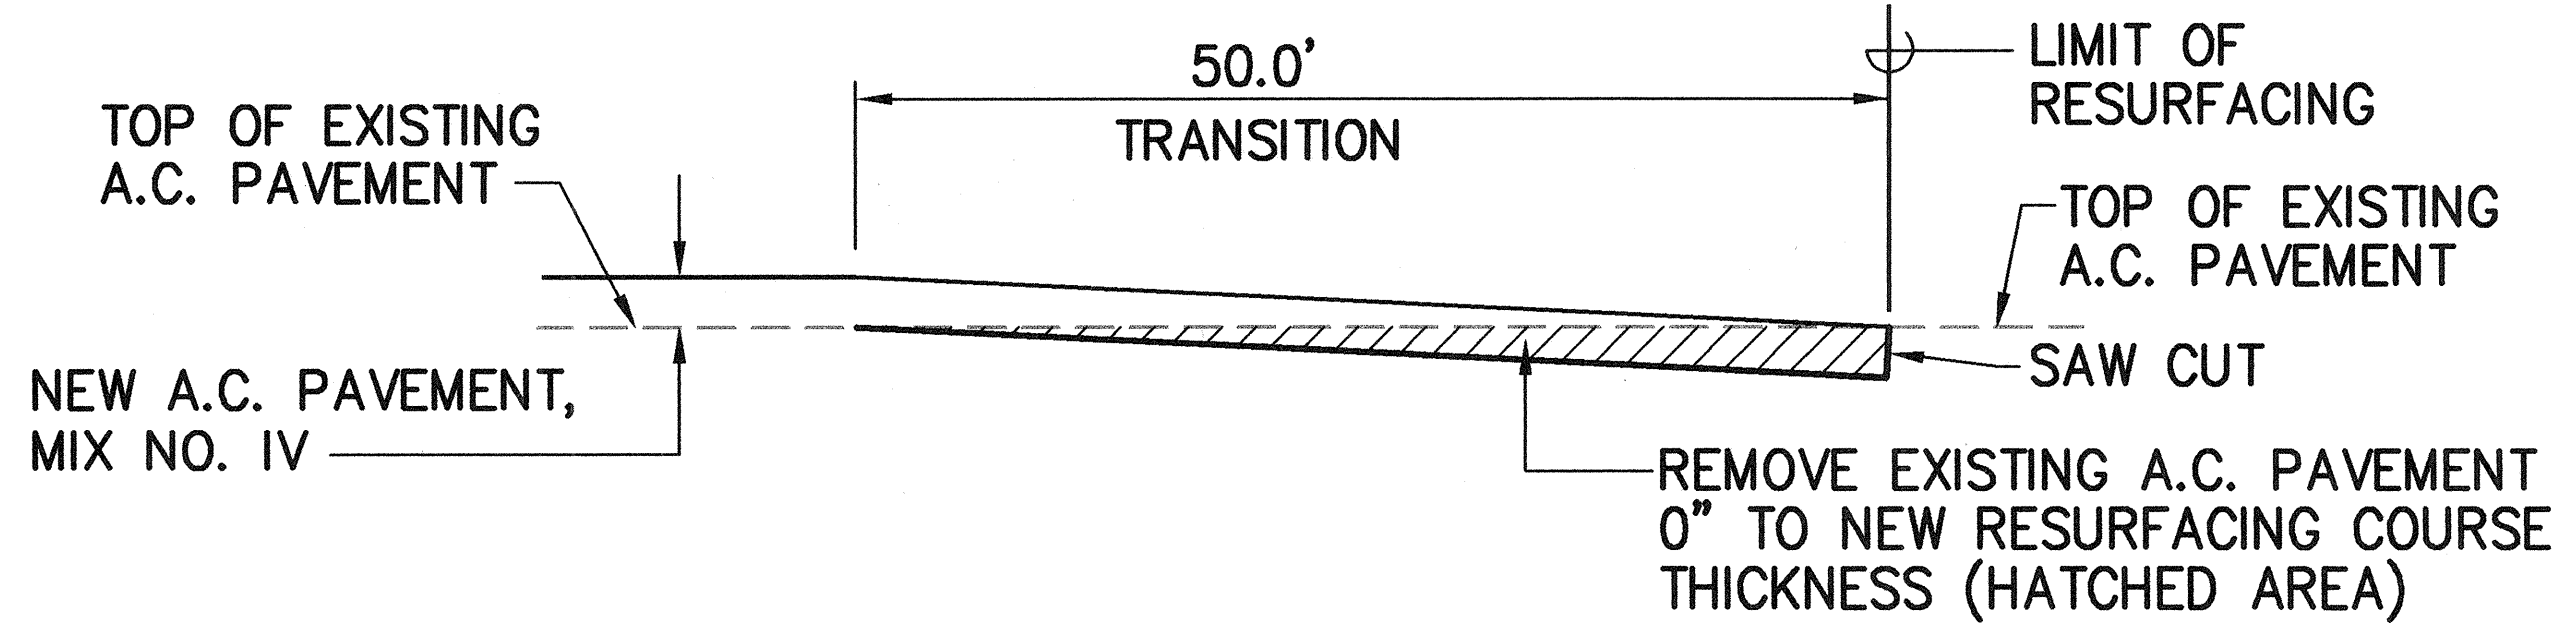

COLD PLANED TRANSITION TO EXISTING A.C. PAVEMENT
AT BEGINNING AND END OF PROJECT LIMITS
NOT TO SCALE

SURVEY PLOTTED BY	DATE
DRAWN BY	
CHECKED BY	
NOTED BY	
NO.	

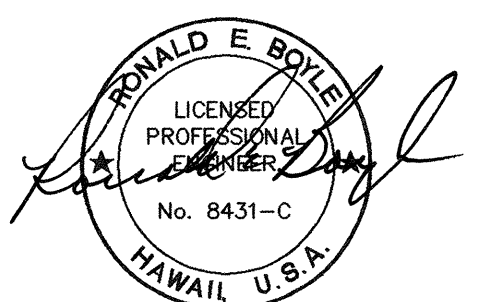

STATE OF HAWAII
DEPARTMENT OF TRANSPORTATION
HIGHWAYS DIVISION
**TYPICAL SECTION
& DETAILS**
AKONI PULE HIGHWAY RESURFACING
Mile Post 6.90 to 3.43
Project No. 270A-01-96M
Scale: As Shown Date: May 1996
SHEET No. 4 OF 28 SHEETS