


FED. ROAD DIST. NO.	STATE	FED. AID PROJ. NO.	FISCAL YEAR	SHEET NO.	TOTAL SHEETS
HAWAII	HAW.	STP-0270(13)	1997	8	8

SIGN NOTES

- All signs shall conform to Section 621 of the Special Provisions and the latest editions and amendments of the following FHWA publications:
 - "Manual on Uniform Traffic Control Devices for Streets and Highways" (MUTCD)
 - "Standard Highway Signs"
 - "Standard Alphabets for Highway Signs"
- Borders, messages, arrows, symbols and shield shall conform to details as shown on the plans and as specified in the MUTCD.
- Sign messages shall be as indicated on the plan, or as directed by the Engineer.
- All panels shall be reflectorized in accordance with Section 712.20 of the Standard Specifications. Minimum width of panels shall be 2 ft. Abutting edges of panels shall be in only one direction if vertical abutting edges are used. No horizontal abutting edges shall be allowed and vice versa.
- Backing for all new Regulatory and Warning Signs shall not be spliced.
- Final locations of all signs shall be accepted by the Engineer prior to any installation work.
- Existing signs not shown on these plans shall remain as posted unless otherwise directed by the Engineer. Removal and disposal of existing signs and/or posts as designated on these plans shall be incidental to the various signing items.
- Removal of Existing Delineators and Posts shall be considered incidental to the various signing items.
- All signs shall be installed on square tube posts, unless otherwise noted.
- Sign posts shall be painted with yellow reflective paint, except where located behind guardrails. Such paint work shall be considered incidental to sign items.
- Contractor shall mark the back of all signs using labels and equipment provided by the State. Payment to be incidental to various contract items.

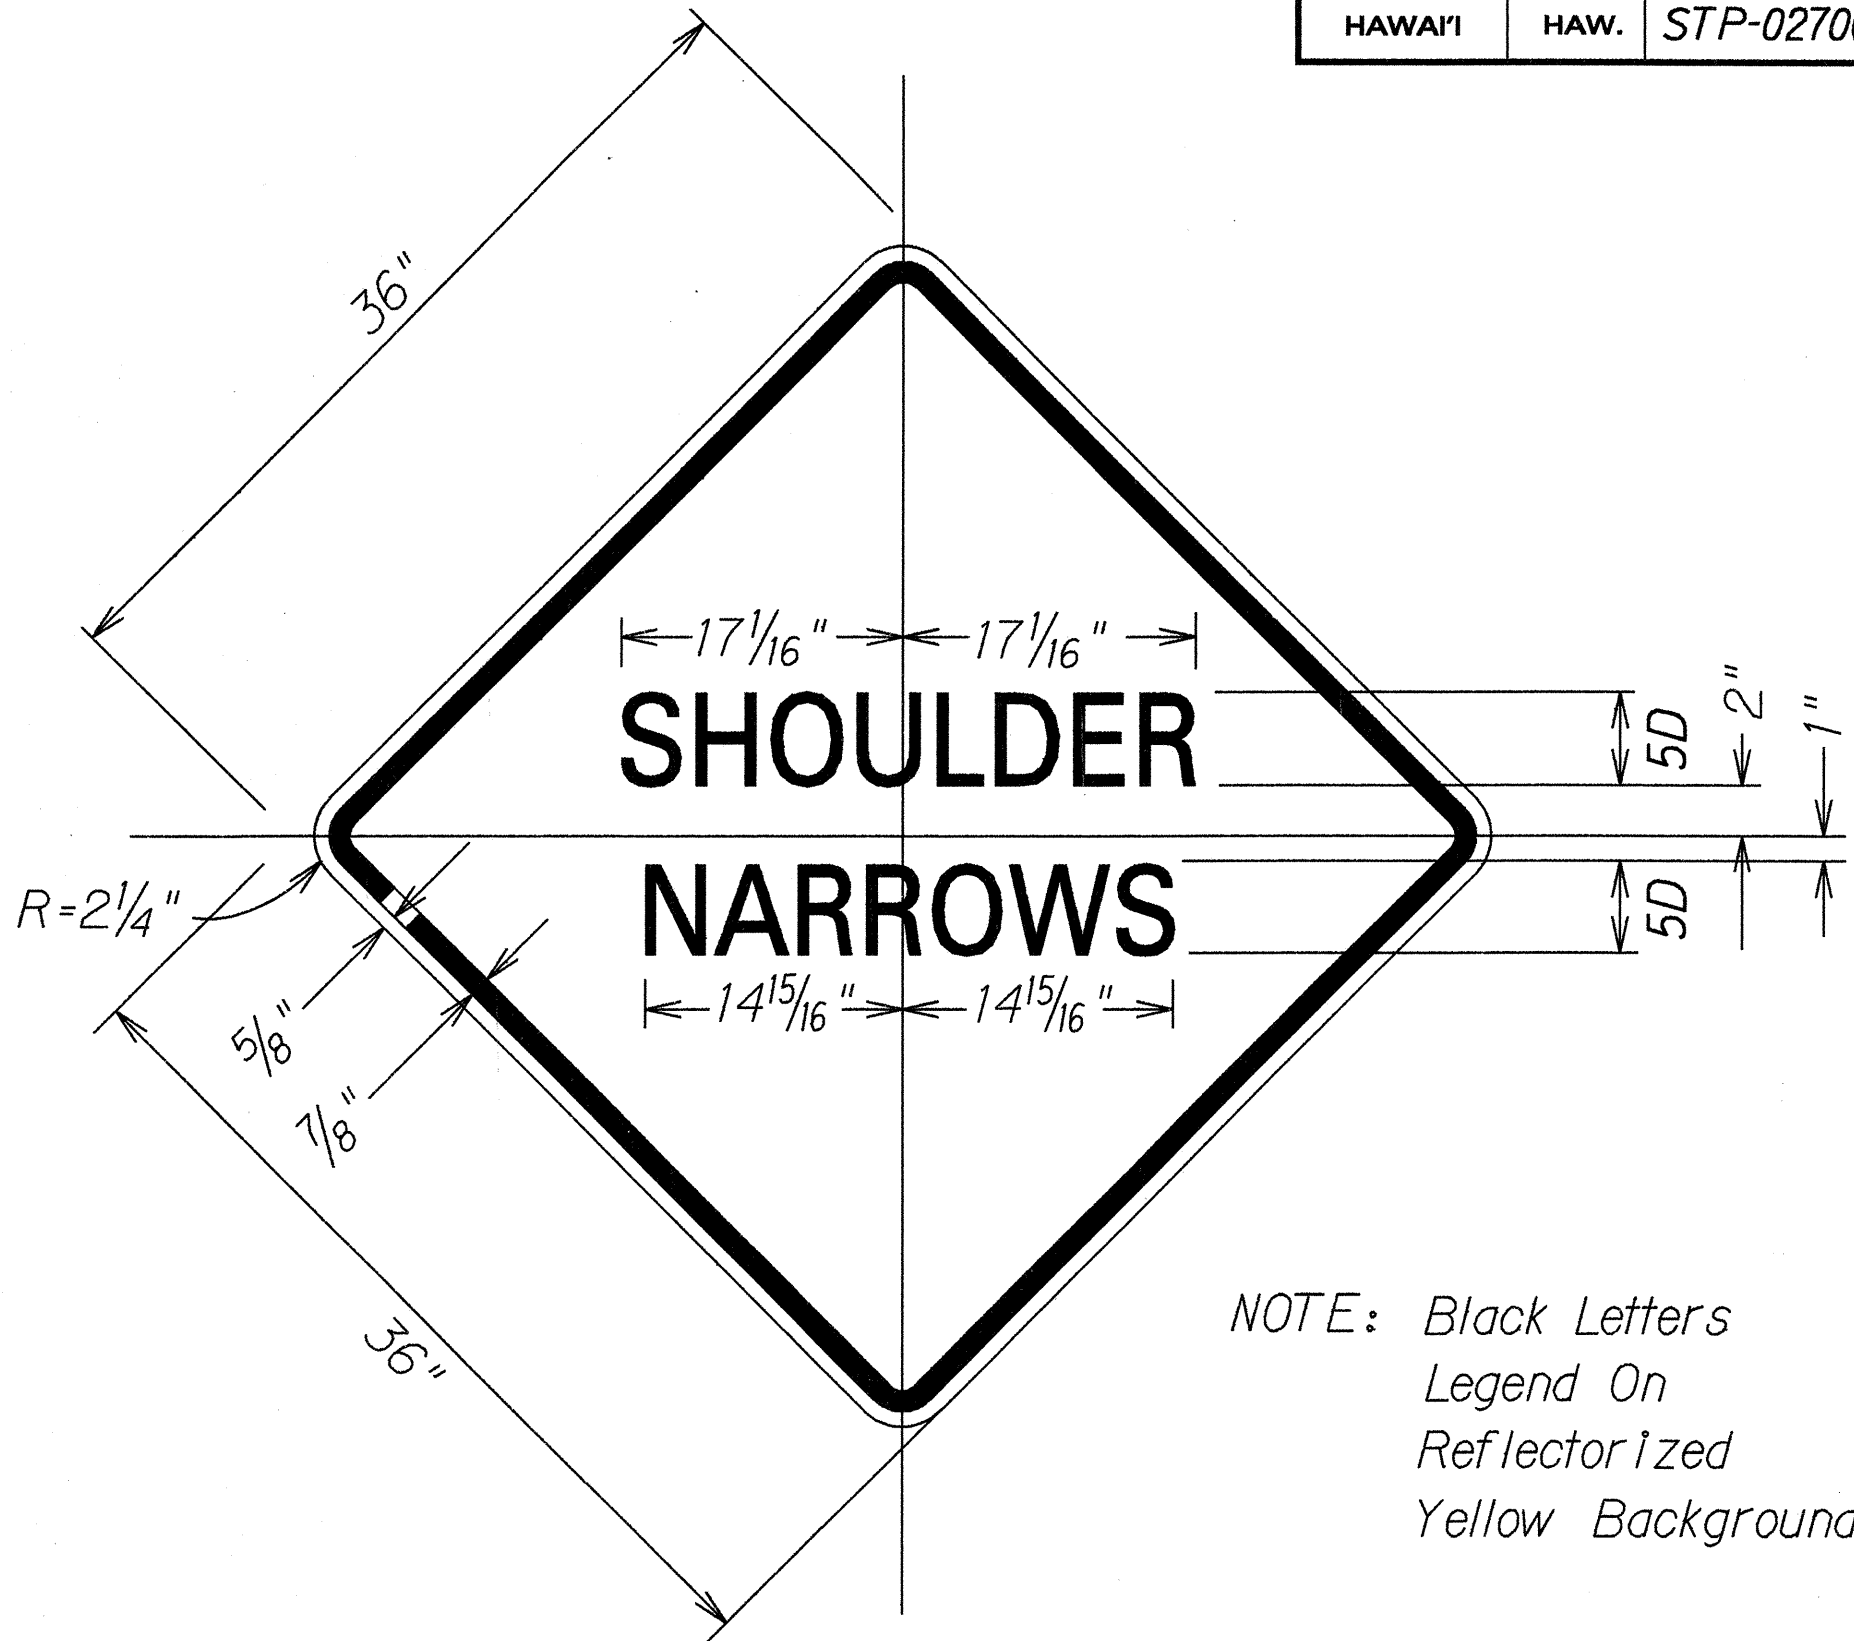


NOTE: Black Letters
Legend On
Reflectorized
Yellow Background

W5-4(5)



W11-1-A

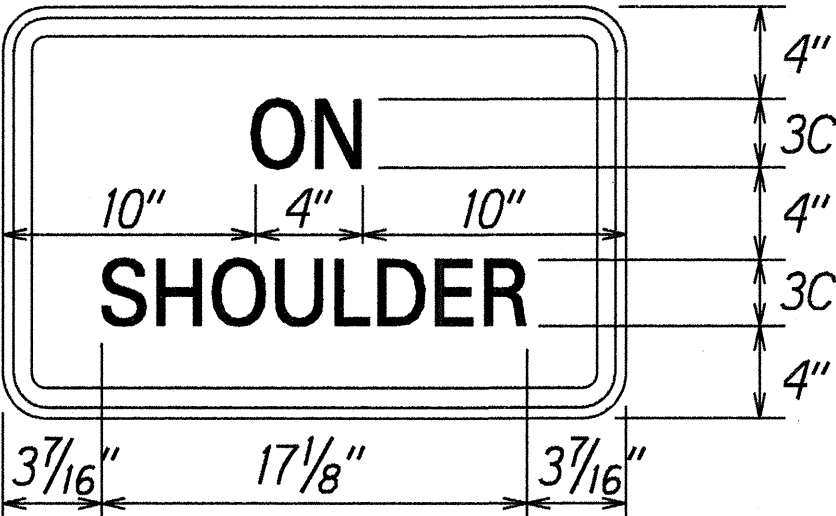

(18" x 24")
SUPPLEMENTAL PLATE

SIGN INSTALLATION SCHEDULE								
STATION	MILEPOST	LEFT	RIGHT	TYPE	SIGN TO REMAIN	REMOVE	INSTALL (10 SQ. FT. OR LESS)	
							W/POST	WO/POST
36+05	2.92		●	W11-1-A			1	1
41+05	2.82		●	W5-4(5)			1	
47+92	2.69	●		W5-4(5)			1	
52+92	2.60	●		W11-1-A			1	1
TOTALS							4	2

ORIGINAL PLAN	SURVEY PLOTTED BY	DATE
DRAWN BY		
DESIGNED BY		
CHECKED BY		
NOTED BY		
5/9/96		
NA		

STATE OF HAWAII
DEPARTMENT OF TRANSPORTATION
HIGHWAYS DIVISION

SIGN DETAILS AND NOTES
AKONI PULE HIGHWAY
SHOULDER IMPROVEMENTS
MAHUKONA TOWARDS KAWAIHAE
F.A. PROJECT NO. STP-0270(13)

Scale: Not To Scale
Date: April, 1997

SHEET No. 1 OF 1 SHEETS