

INDEX TO DRAWINGS	
SHEET NO.	DESCRIPTION
1	TITLE SHEET
2	STANDARD PLANS SUMMARY
3	GENERAL NOTES
4	NPDES GENERAL NOTES
5	TYPICAL SECTIONS, DETAILS AND UTILITY SCHEDULE
6	PAVEMENT MARKING LEGEND AND NOTES
7	CONSTRUCTION SIGN PLAN AND SCHEDULE
8	SIGN DETAILS AND NOTES

STATE OF HAWAII

DEPARTMENT OF TRANSPORTATION

HIGHWAYS DIVISION

HONOLULU, HAWAII

PLANS FOR

AKONI PULE HIGHWAY

SHOULDER IMPROVEMENTS




MĀHUKONA TOWARDS KAWAIHAE

FEDERAL-AID PROJECT NO. STP-0270(13)

DISTRICTS OF NORTH AND SOUTH KOHALA

ISLAND OF HAWAII


FED. ROAD DIST. NO.	STATE	FED. AID PROJ. NO.	FISCAL YEAR	SHEET NO.	TOTAL SHEETS
HAWAII	HAW.	STP-0270(13)	1997	1	8

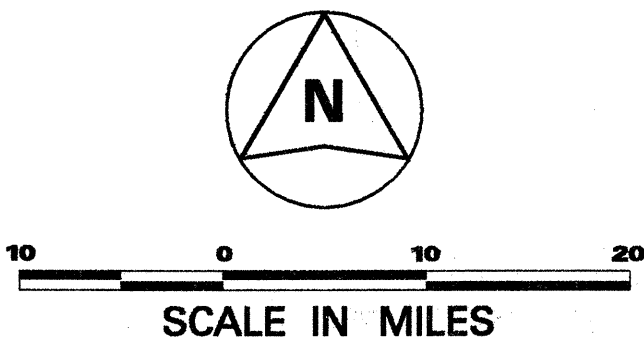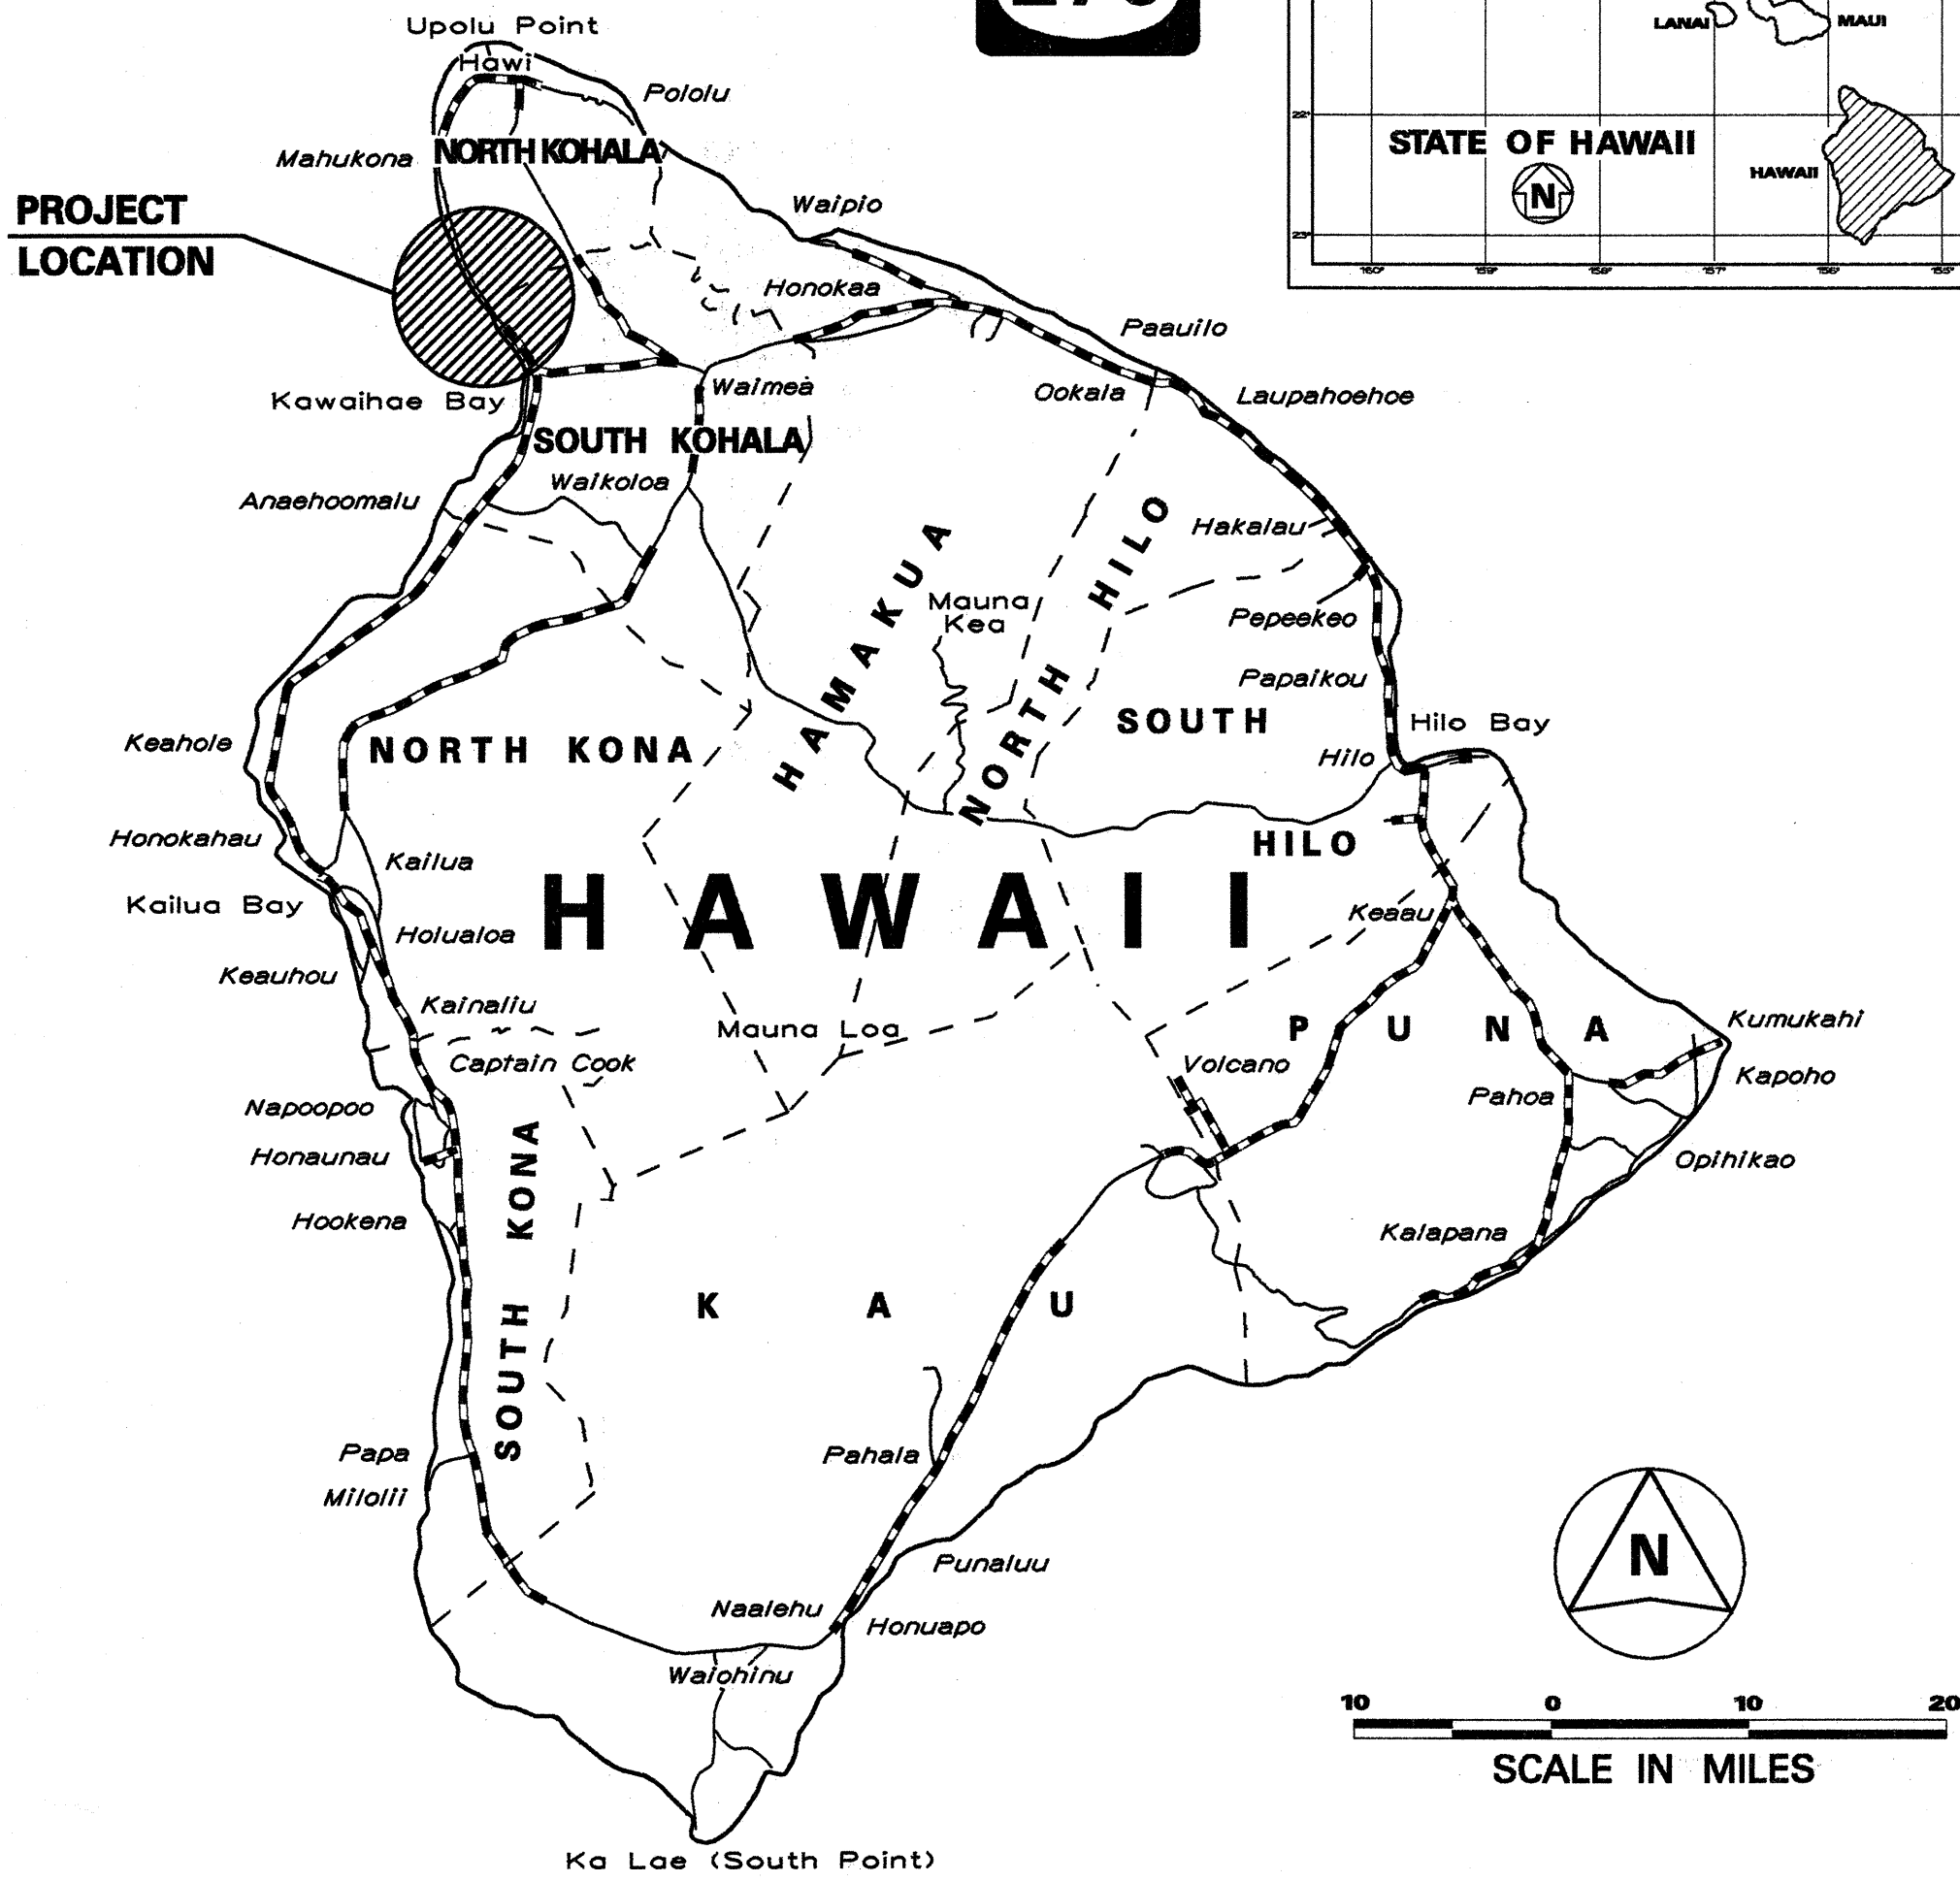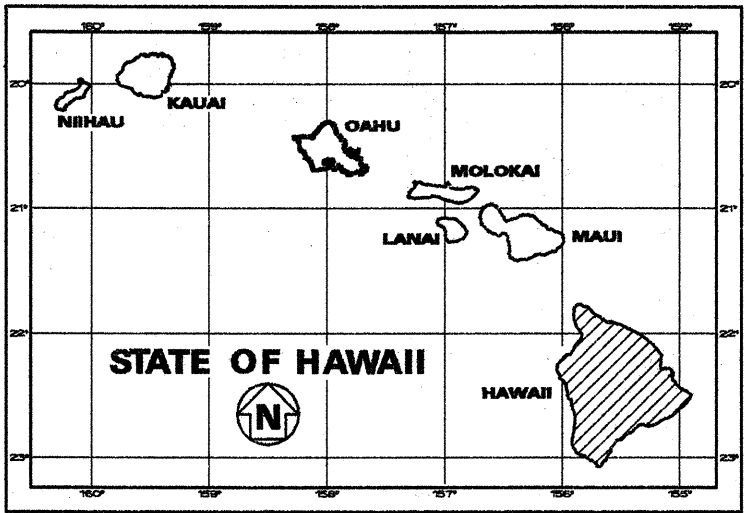

FEDERAL AID PROJECTS PREVIOUSLY CONSTRUCTED OR UNDER CONSTRUCTION

MILE POST 1.91 TO MILE POST 3.42

MILE POST 6.91 TO MILE POST 15.14

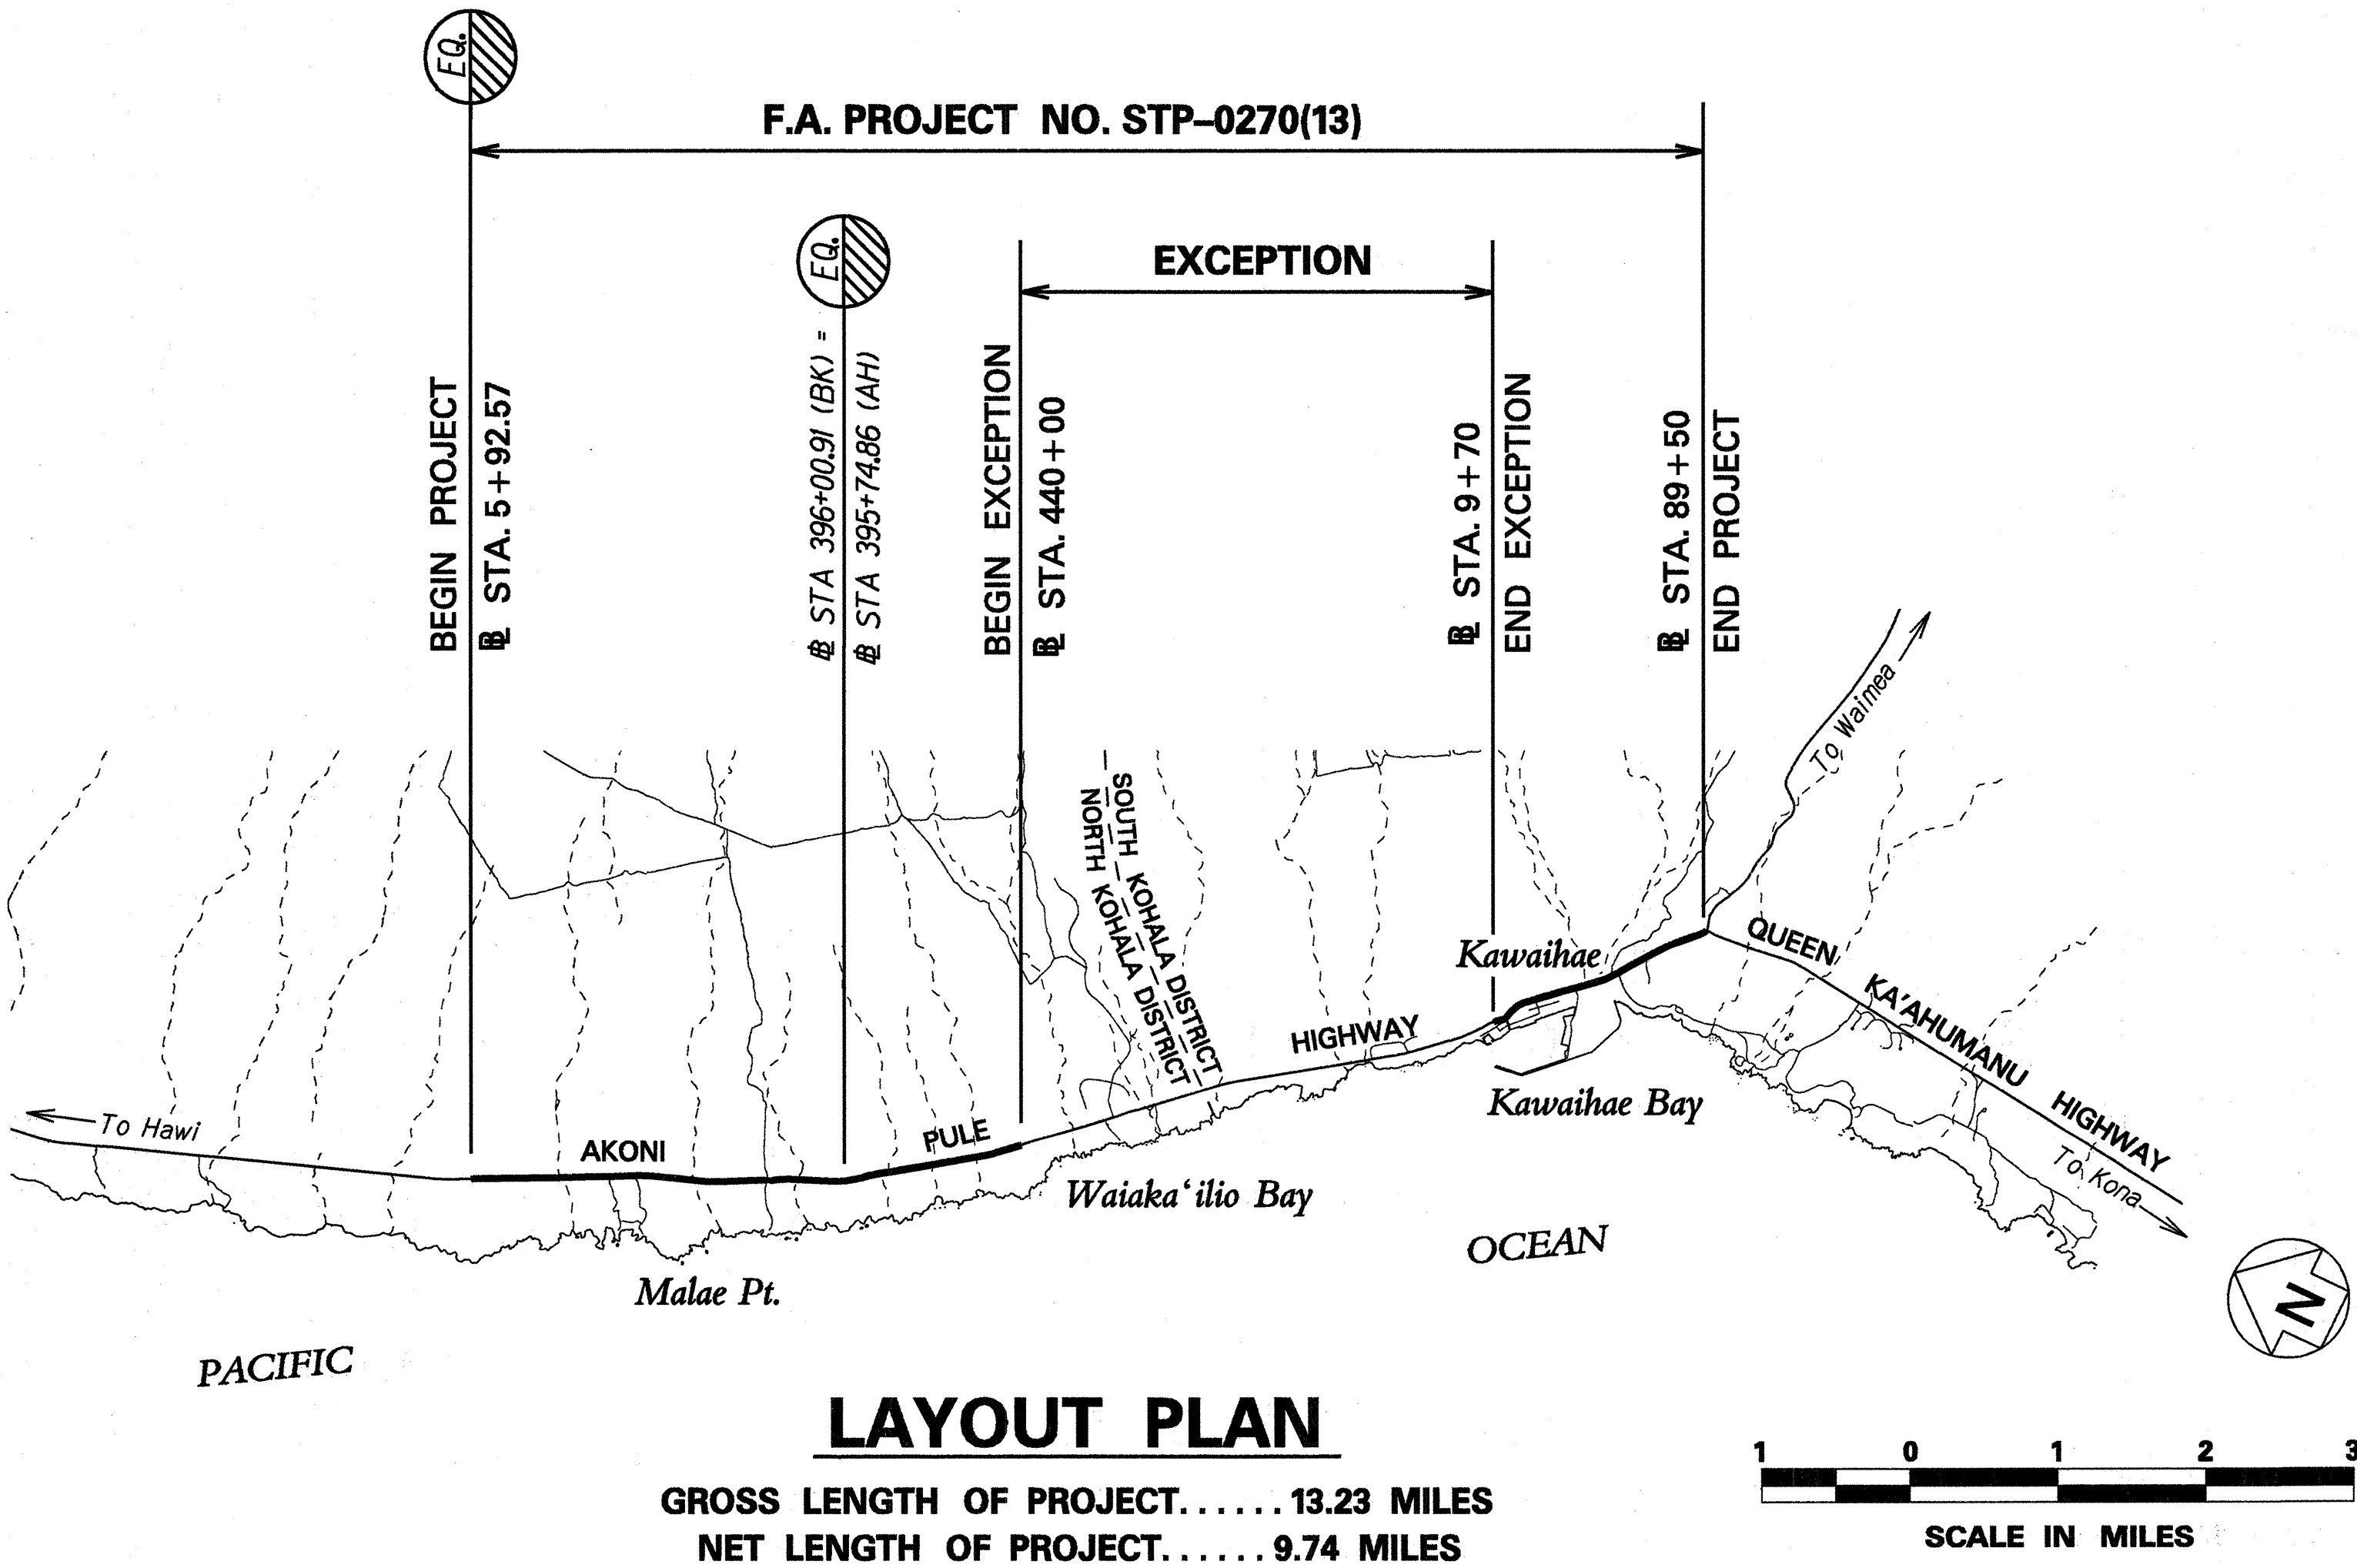

DESIGNED BY HWY-H KEVIN ITO P. S. & E. BY APRIL 1997 DATE 587-2244 PHONE

DEPARTMENT OF TRANSPORTATION
STATE OF HAWAII

APPROVED: *Kay Kuyahide* 5/2/97
DIR. OF TRANSPORTATION DATE