
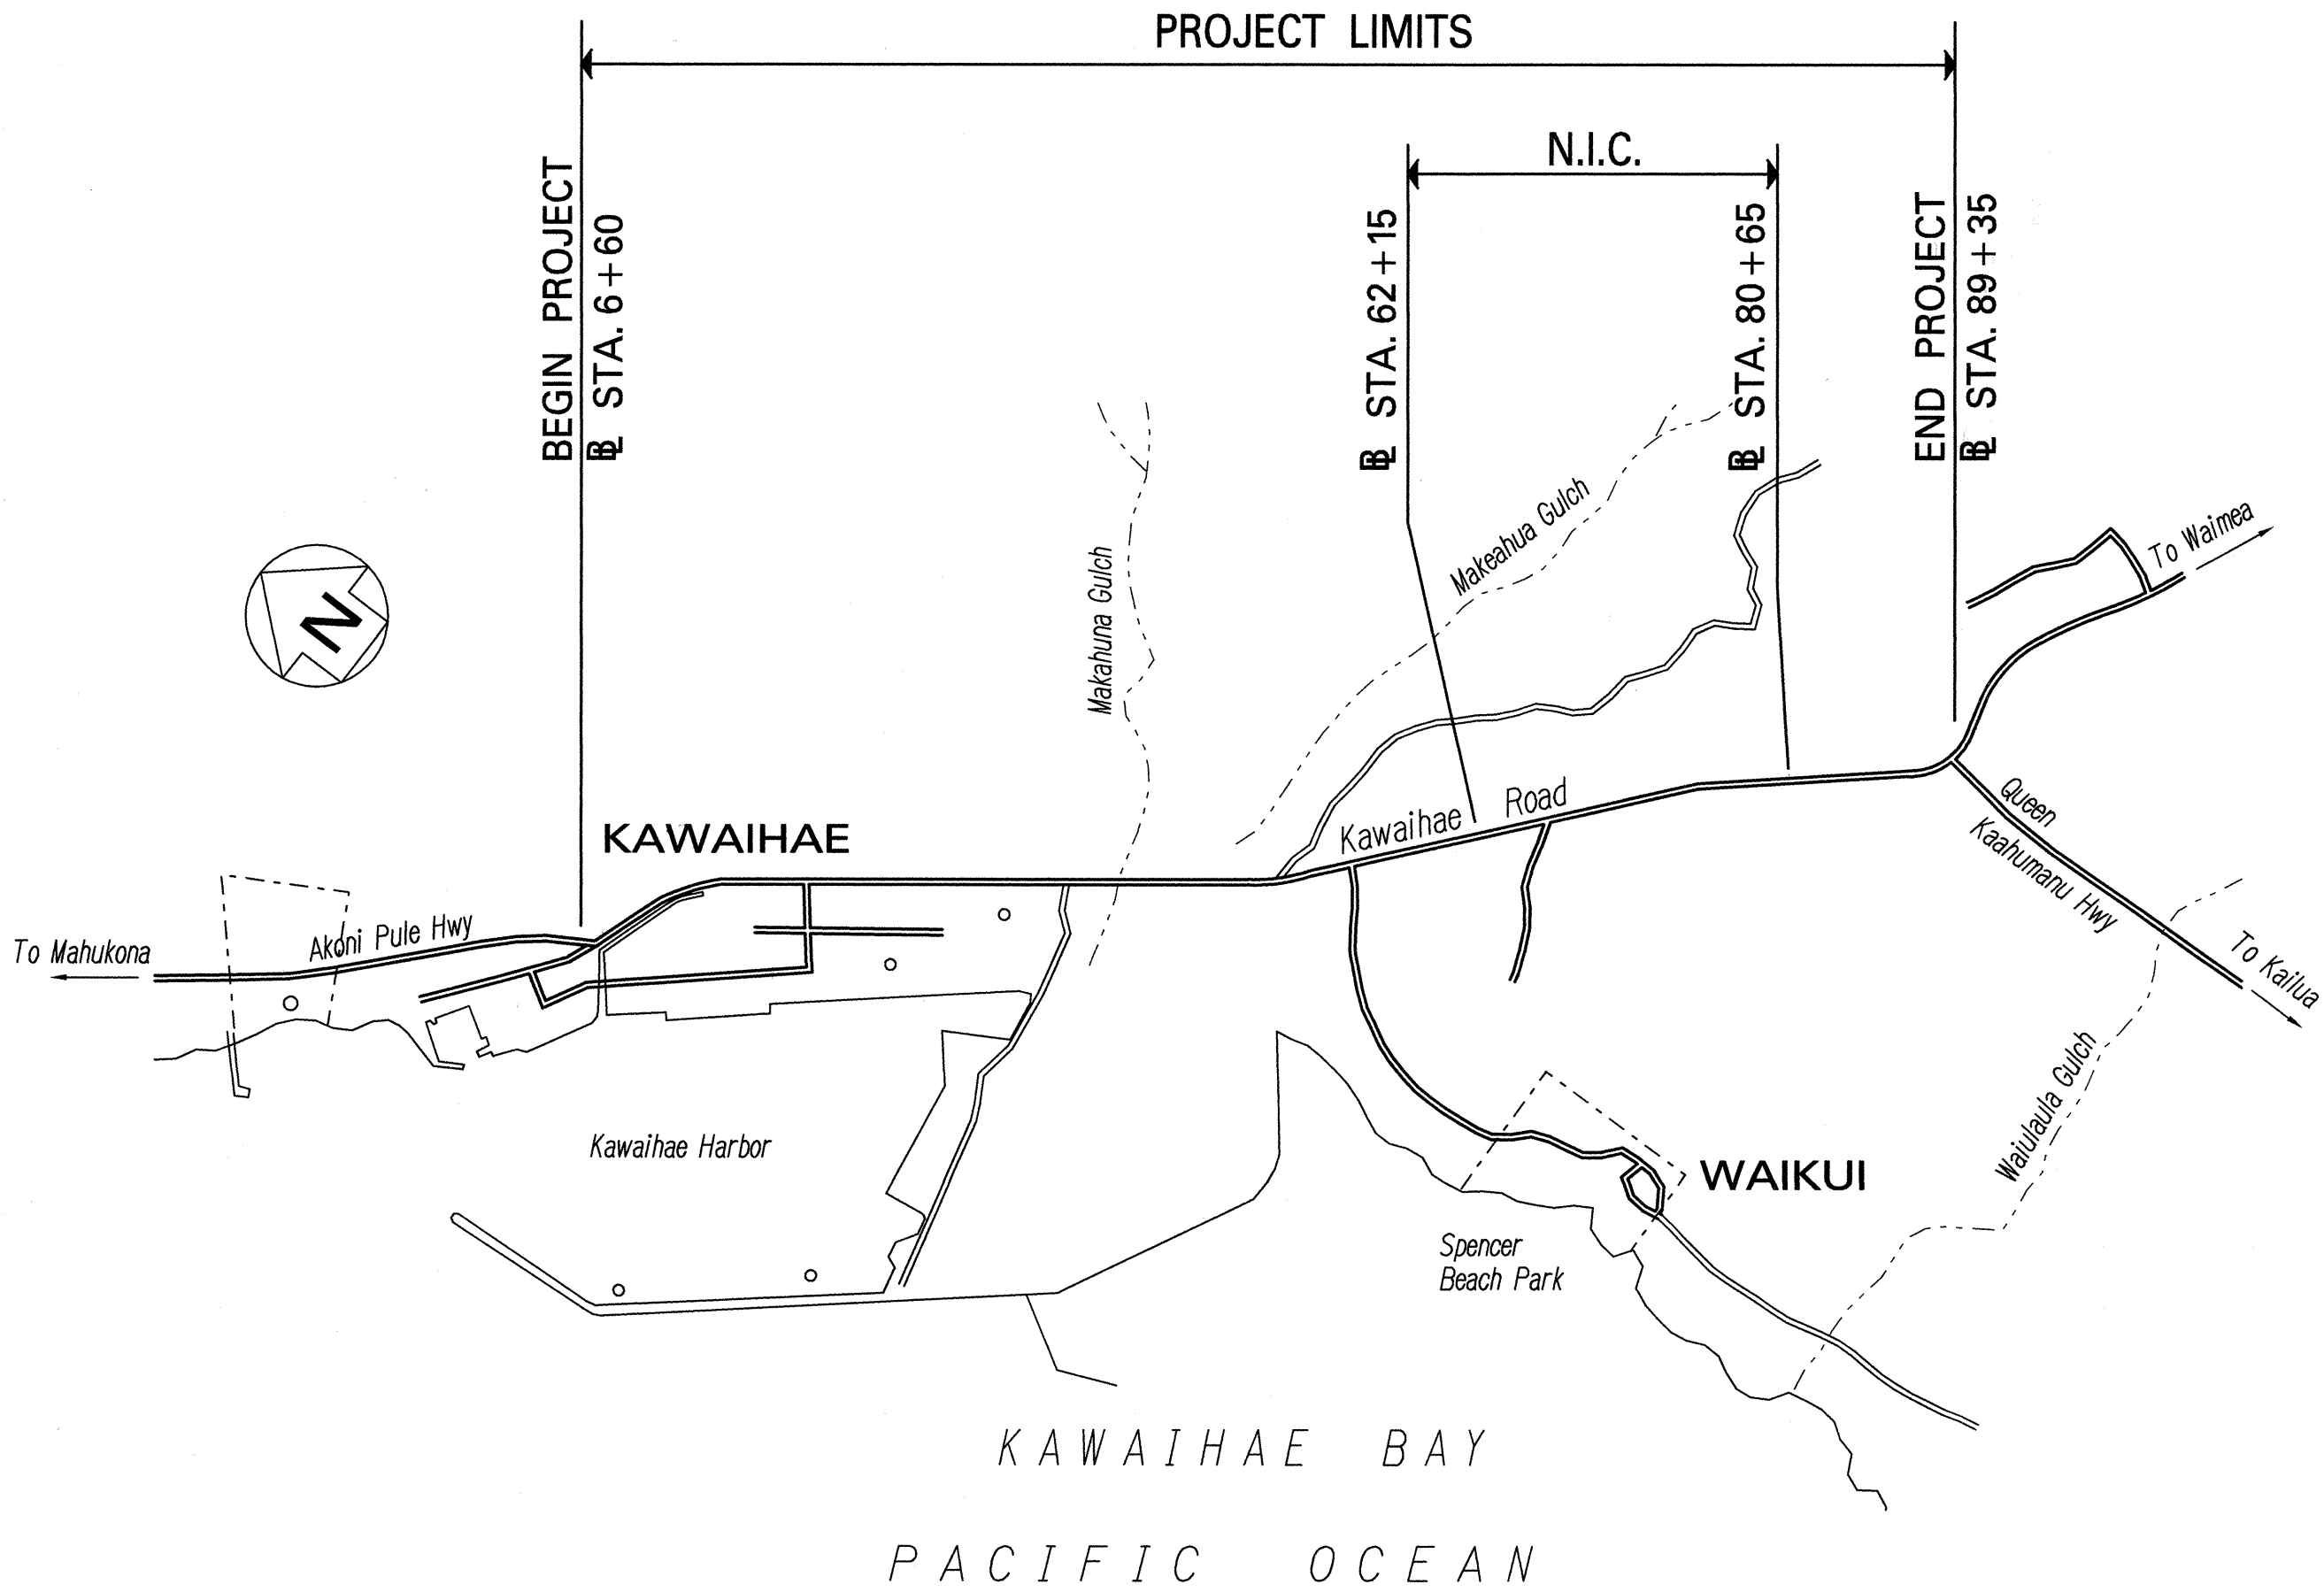
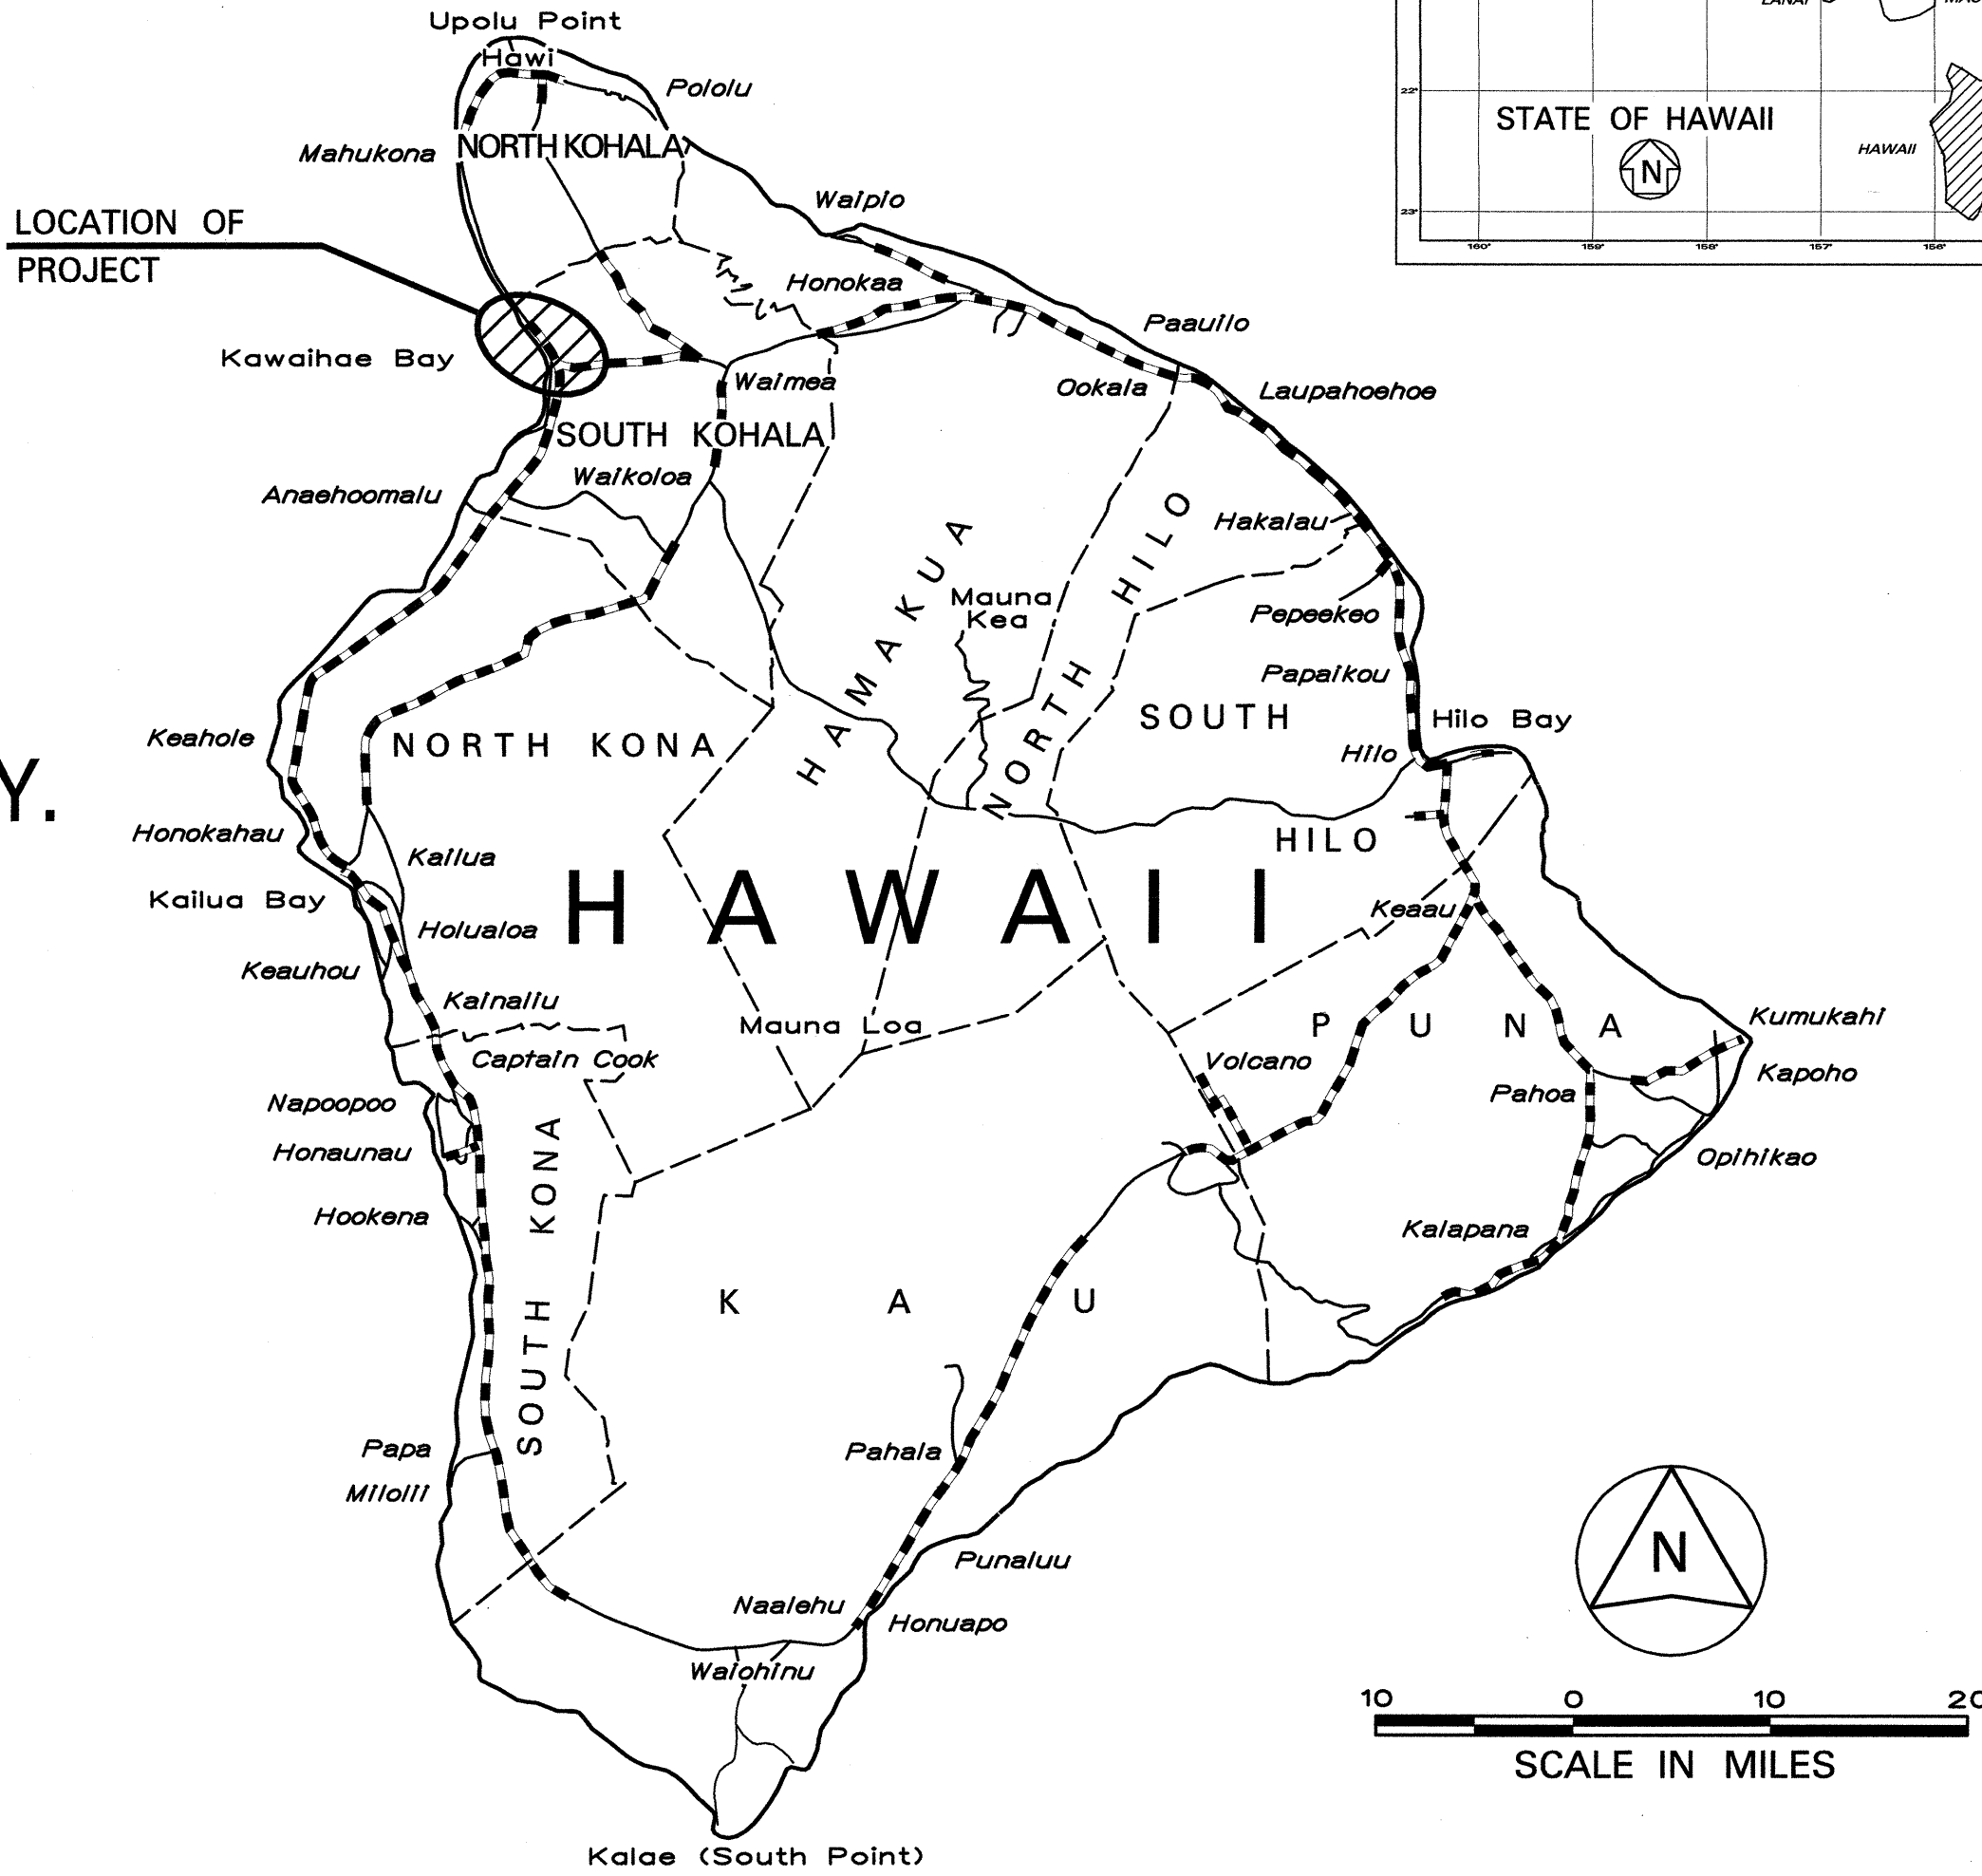



INDEX TO DRAWINGS	
SHEET NO.	DESCRIPTION
1	TITLE SHEET
2	STANDARD PLANS SUMMARY
3	GENERAL NOTES AND LEGEND
4	NPDES GENERAL NOTES
5 - 7	TYPICAL SECTIONS & DETAILS
8	SHOULDER RUMBLE STRIP DETAILS & NOTES
9 - 12	ROADWAY PLANS
13	PAVEMENT RECONSTRUCTION SCHEDULE
14	PAVEMENT MARKING LEGEND & NOTES
15 - 18	SIGNAGE & PAVEMENT MARKING PLANS
19	STRIPING & PAVEMENT MARKING SCHEDULE
20 - 21	SIGN NOTES & DETAILS
22	SIGN SCHEDULE
23	REFLECTOR AND OBJECT MARKER SCHEDULE
24	MISCELLANEOUS SCHEDULES
25	CONSTRUCTION SIGN PLAN & SCHEDULE

STATE OF HAWAII
DEPARTMENT OF TRANSPORTATION
HIGHWAYS DIVISION
HONOLULU, HAWAII
PLANS FOR
KAWAIHAE ROAD
RESURFACING
VICINITY OF KAWAIHAE HARBOR TO QUEEN KAAHUMANU HWY.
PROJECT NO. 270A-01-99M
DISTRICT OF SOUTH KOHALA
ISLAND OF HAWAII

FED. ROAD DIST. NO.	STATE	PROJ. NO.	FISCAL YEAR	SHEET NO.	TOTAL SHEETS
HAWAII	HAW.	270A-01-99M	1999	1	25

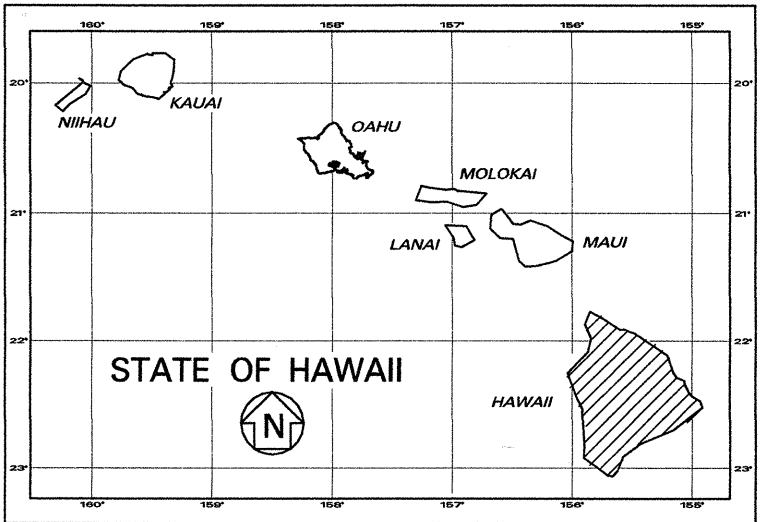

LAYOUT PLAN
LENGTH OF PROJECT1.57 MILES

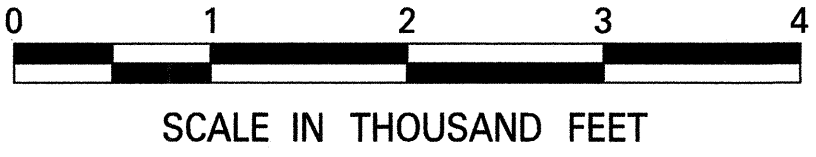

DEPARTMENT OF TRANSPORTATION STATE OF HAWAII	
APPROVED: <i>Ken Tatsuguchi</i>	3/17/00
DIR. OF TRANSPORTATION	DATE