


FED. ROAD DIST. NO.	STATE	FEDERAL - AID PROJ. NO.	FISCAL YEAR	SHEET NO.	TOTAL SHEETS
HAWAII	HAW.	BR-0270(18)	2006	16	31

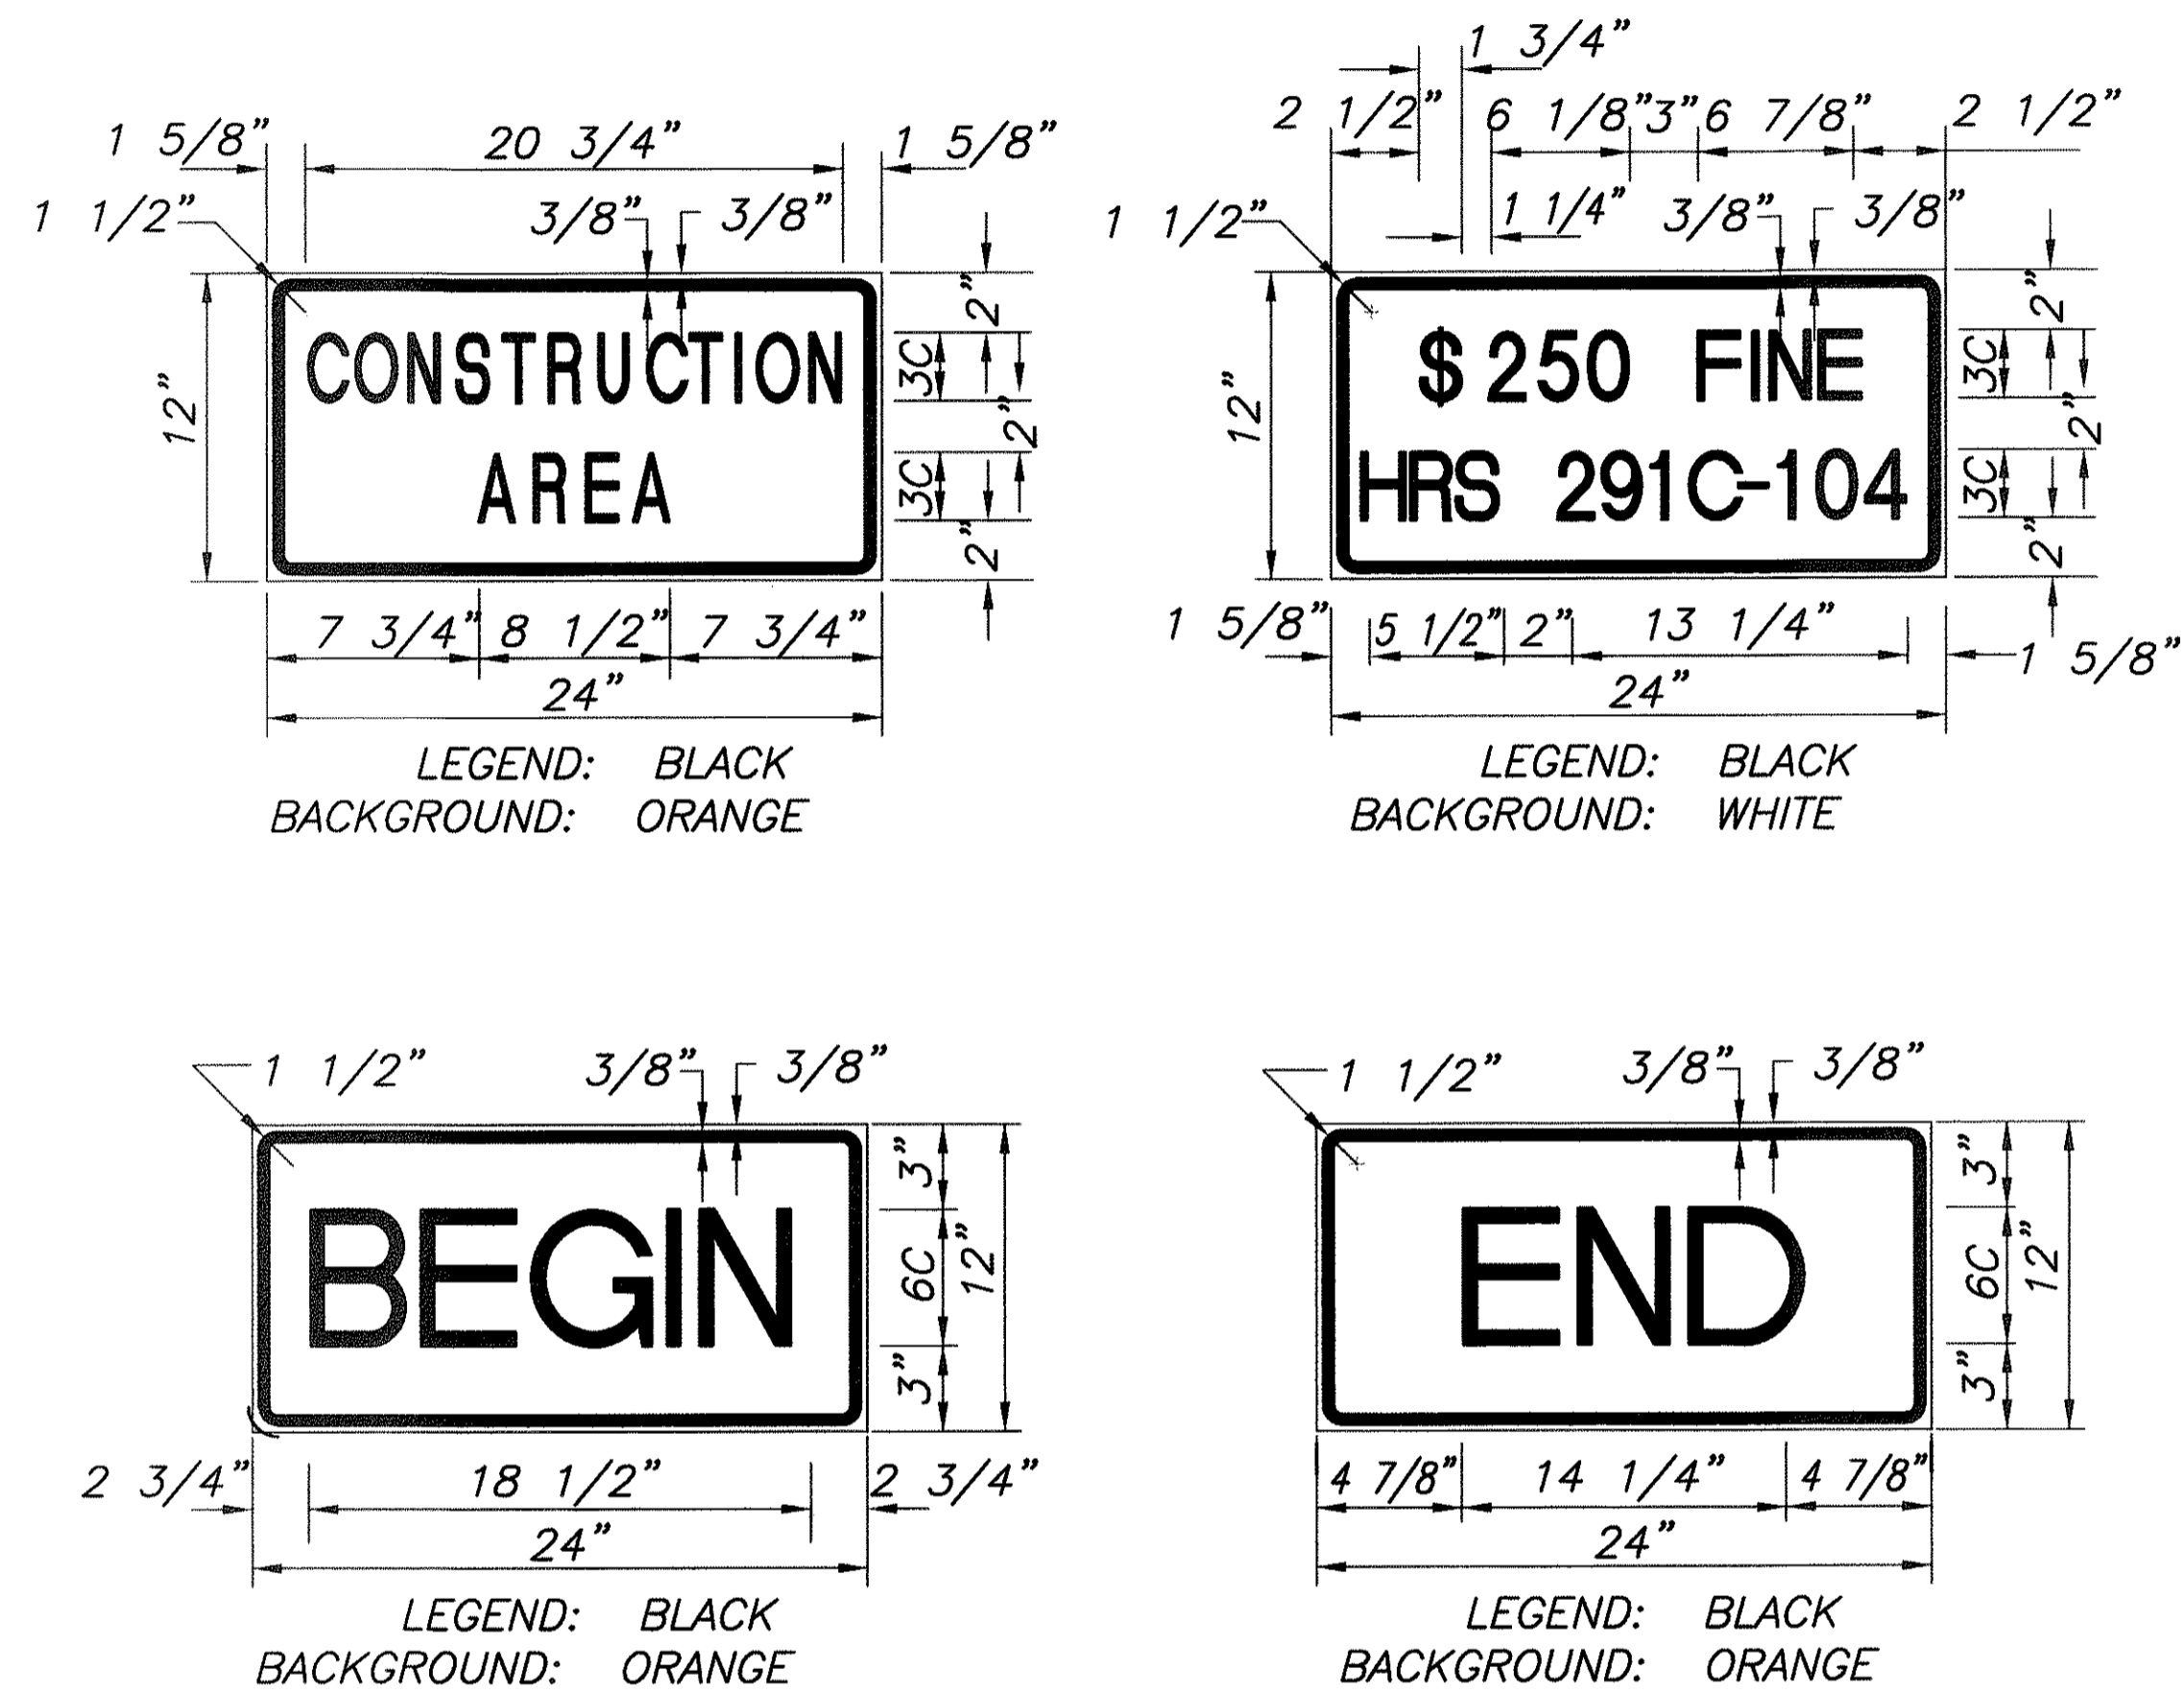

**TYPICAL DETAIL FOR CONSTRUCTION SIGNS
 ON TWO LANE OR MULTILANE UNDIVIDED LOW SPEED HIGHWAY INSTRUCTION SIGNS**

WORK ZONE NOTE:

1. This work zone sign plan is intended for use on long-term stationary work zones/construction phases (3 days or more). All work zones or construction phases less than 3 days duration will use traffic control plans shown in section 645 of the special provisions.
2. All existing regulatory speed limit signs with posts within the work zone/project limits shall be removed and replaced with work zone speed limit sign assemblies (r2-1(xx) and r2-5b(xx) with "construction area" and "\$250 fine hrs 291c-104" supplemental signs).
3. Construction sign assemblies shall be installed on both the approaching and trailing ends of each work zone as shown on this plan.
4. Each construction warning sign shall have a minimum of two (2) Type II om. Each work zone speed limit assembly shall have a minimum of one (1) OM. Installation of each Type II OM shall be considered incidental to item no. 645.0200, Traffic Control.
5. Upon the completion of all physical work or as directed by the Engineer, all construction signs and work zone speed limit assemblies shall be removed. All speed limit signs and posts that were existing at the start of the project within the work zone/project limits shall be restored back to their original locations and configurations.
6. Placement of construction signs shall not obstruct the path of pedestrians and bicyclists.
7. The removal and restoration of existing regulatory speed limit signs with new posts along with the installation, maintenance and removal of work zone speed limit sign assemblies shall be considered incidental to item no. 645.0200, Traffic Control.

ORIGINAL SURVEY PLOTTED BY _____	DATE _____
PLAN DRAWN BY _____	
TRACED BY _____	
DESIGNED BY _____	
QUANTITIES BY _____	
CHECKED BY _____	
No. _____	

	STATE OF HAWAII DEPARTMENT OF TRANSPORTATION HIGHWAYS DIVISION
	LOW SPEED UNDIVIDED HIGHWAY WORKS ZONE SIGNING NOTES & DETAILS
	AKONI PULE HIGHWAY, SEISMIC RETROFIT OF WALAOHIA AND AAMAKAO BRIDGES FAIP No. BR-0270(18)
	Scale: None Date: May 2006
THIS WORK WAS PREPARED BY ME OR UNDER MY SUPERVISION 04/30/08 EXPIRATION DATE OF THE LICENSE	SHEET No. 1 OF 1 SHEETS