



DIST. NO.	STATE	FED. AID PROJ. NO.	FISCAL YEAR	SHEET NO.	TOTAL SHEETS
HAWAII	HAW.	STP-0270(019)	2011	6	28

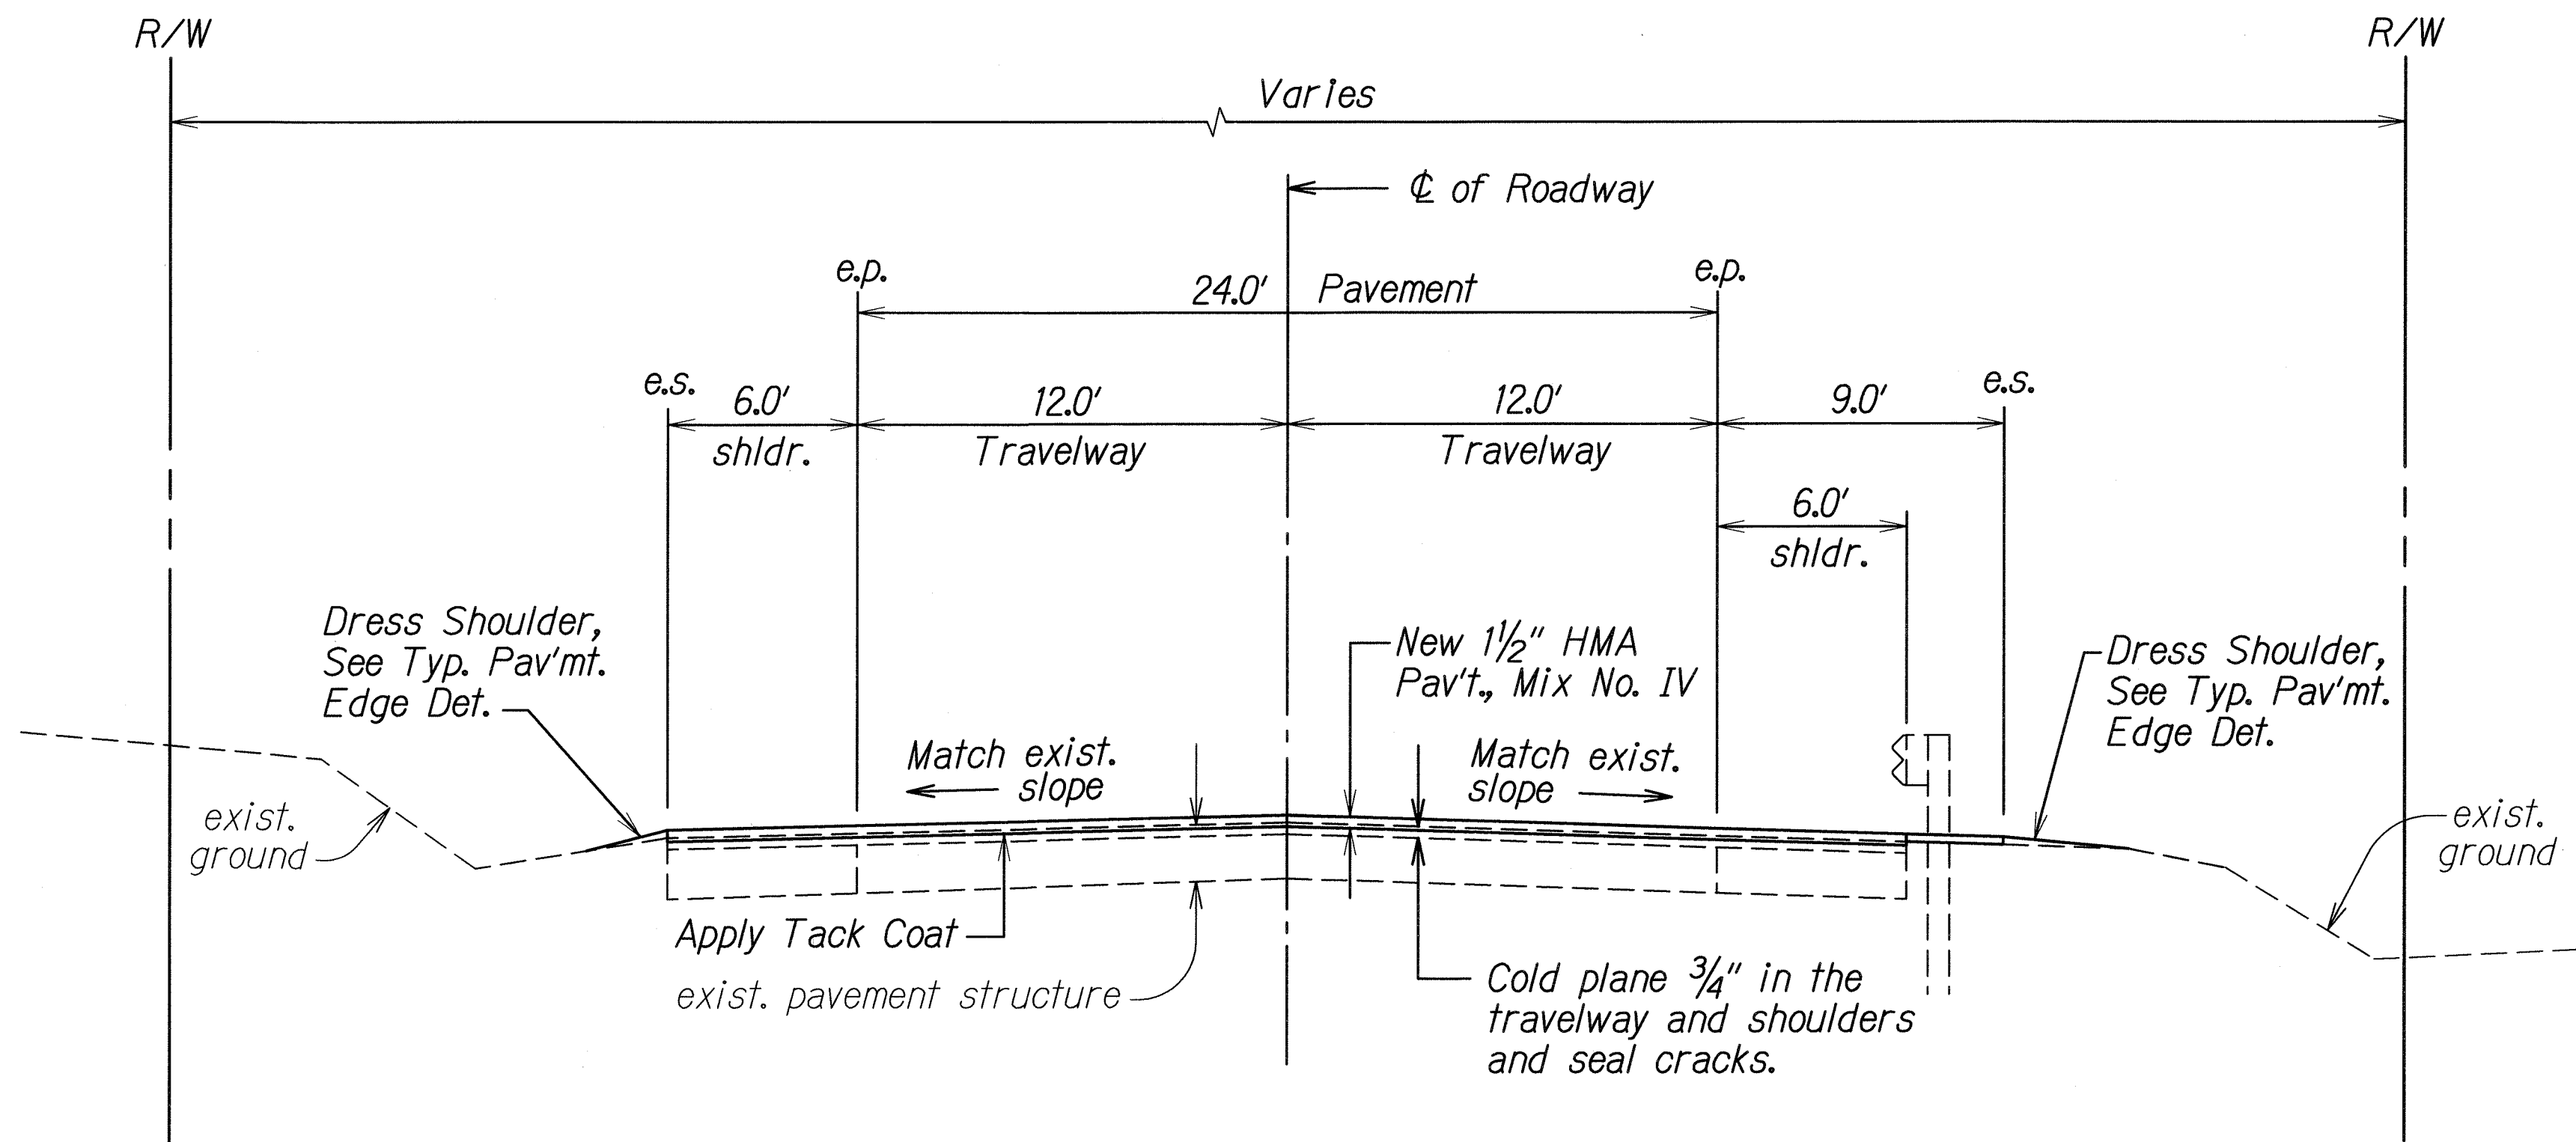


TYPICAL SECTION
Not To Scale

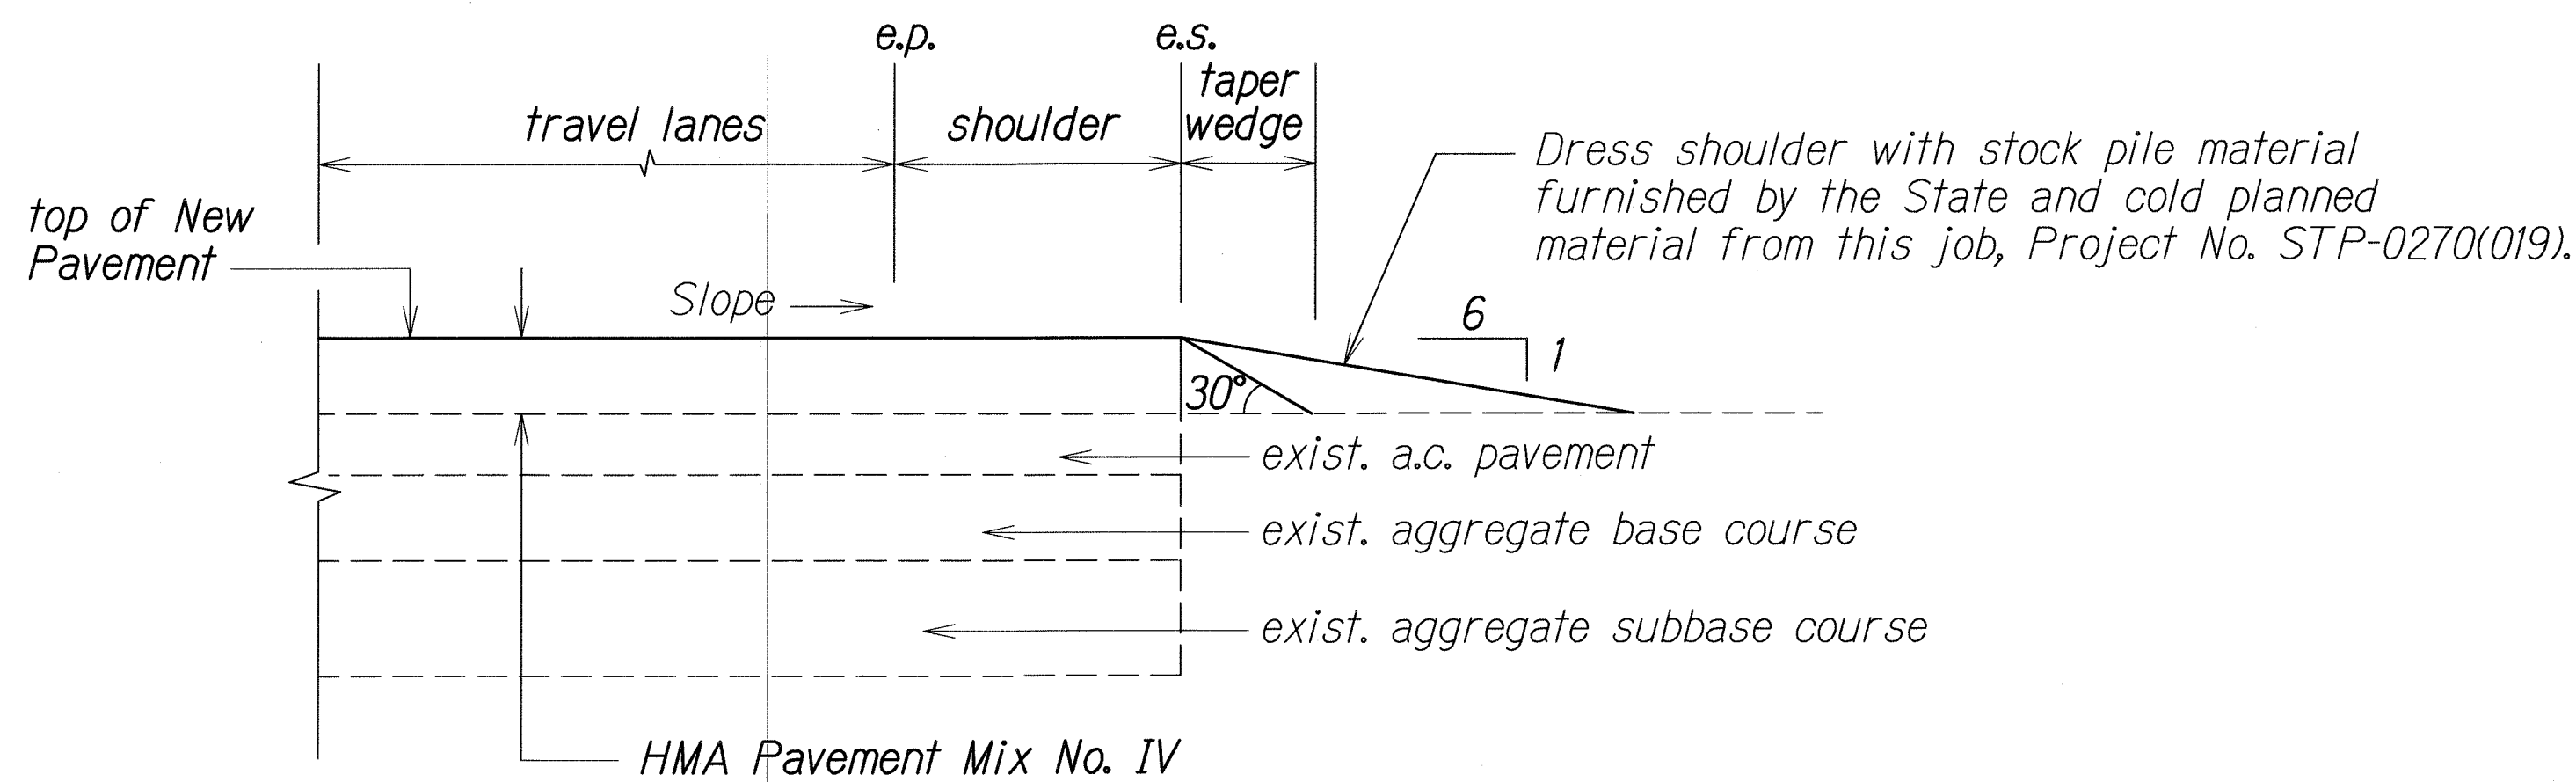


TYPICAL PAVEMENT EDGE DETAIL
Not To Scale

Note: Contractor shall mount a device directly on the paver screed extension to provide a 30° beveled shoulder edge.

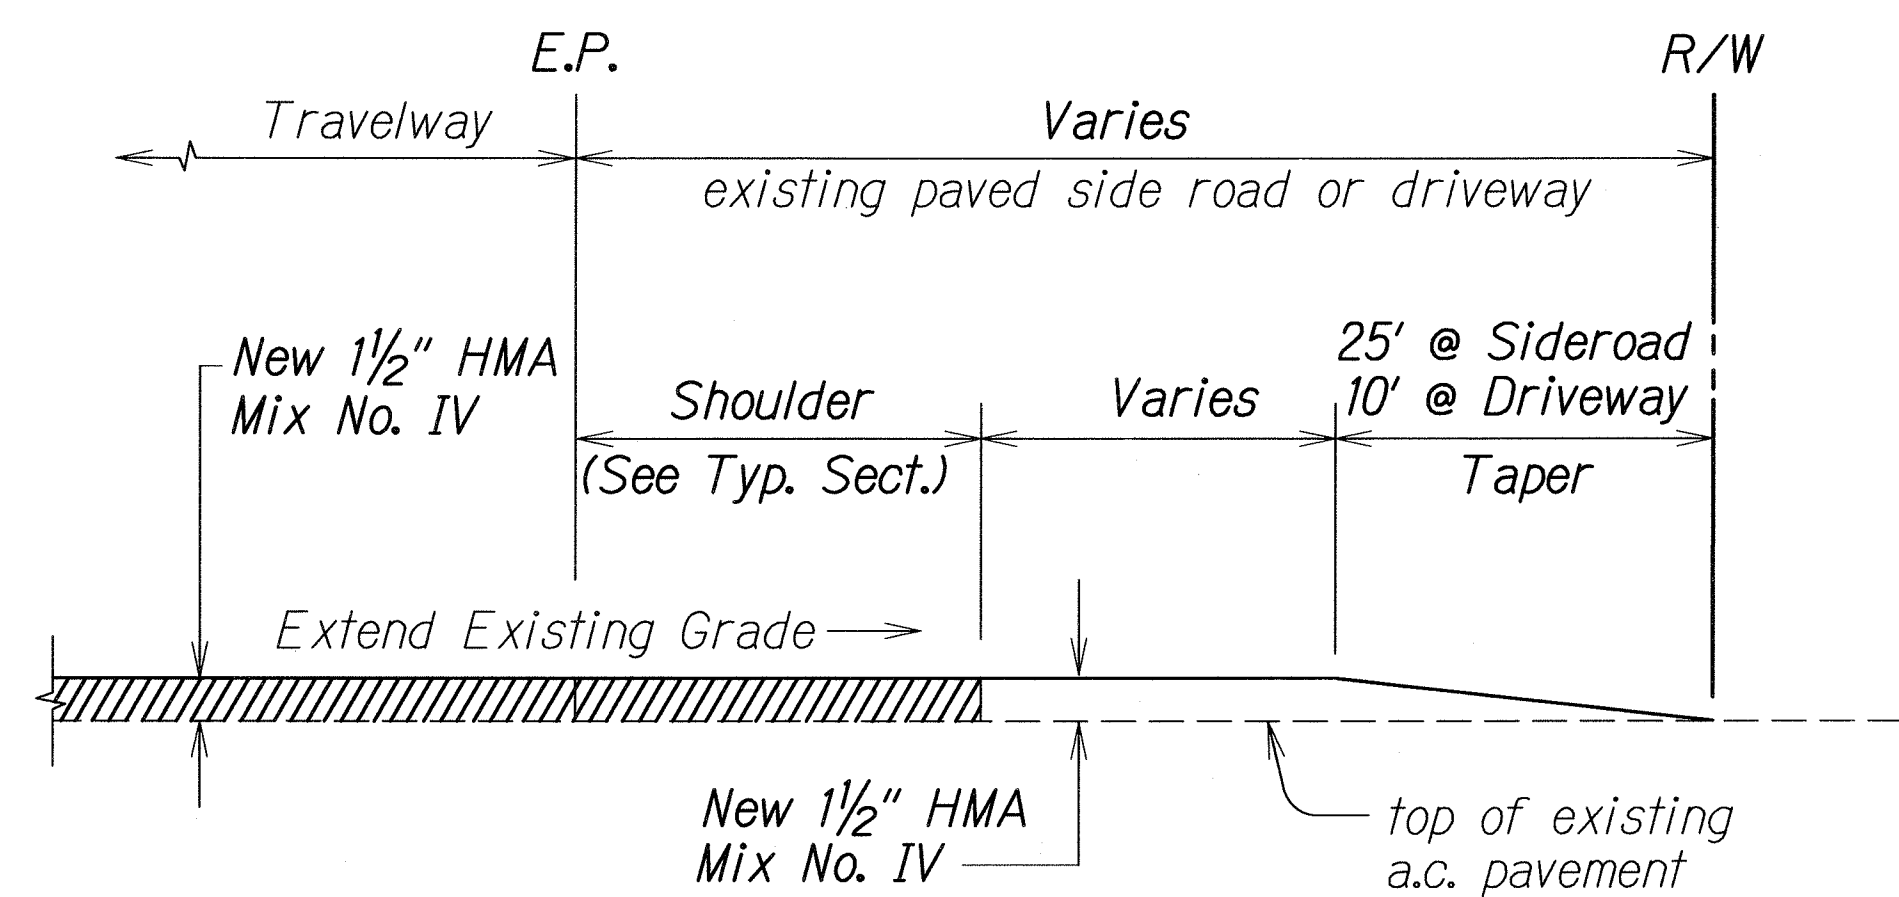

**A. C. RESURFACING AT PAVED SIDEROAD
OR PAVED DRIVEWAY DETAIL**
Not To Scale

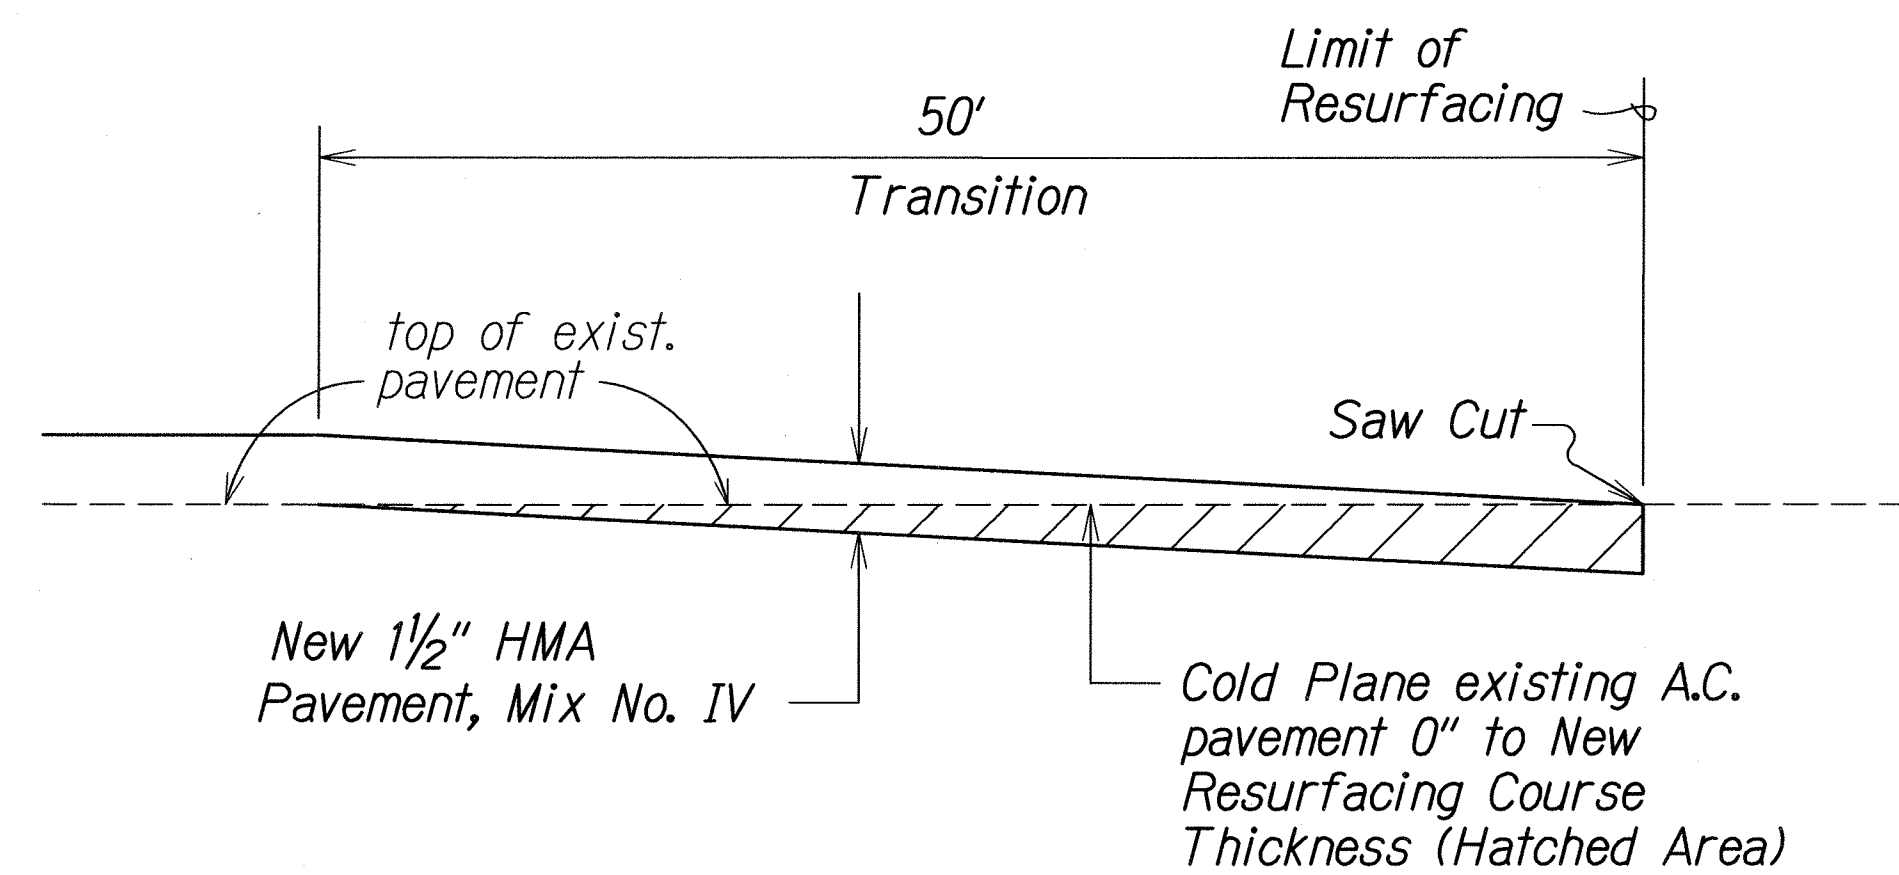

**COLD PLANED TRANSITION
AT BEGINNING AND END OF PROJECT**
Not To Scale

STATE OF HAWAII
DEPARTMENT OF TRANSPORTATION
HIGHWAYS DIVISION

TYPICAL SECTION AND DETAILS
AKONI PULE HIGHWAY
PAVEMENT PREVENTIVE MAINTENANCE
VICINITY OF MAHUKONA TO KOHALA RANCH
FEDERAL AID PROJECT NO. STP-0270(019)
Scale: N.T.S. Date: May, 2011