



| FED. ROAD DIST. NO. | STATE | FED. AID PROJ. NO. | FISCAL YEAR | SHEET NO. | TOTAL SHEETS |
|---------------------|-------|--------------------|-------------|-----------|--------------|
| HAWAII | HAW. | STP-0270(020) | 2012 | 6 | 15 |

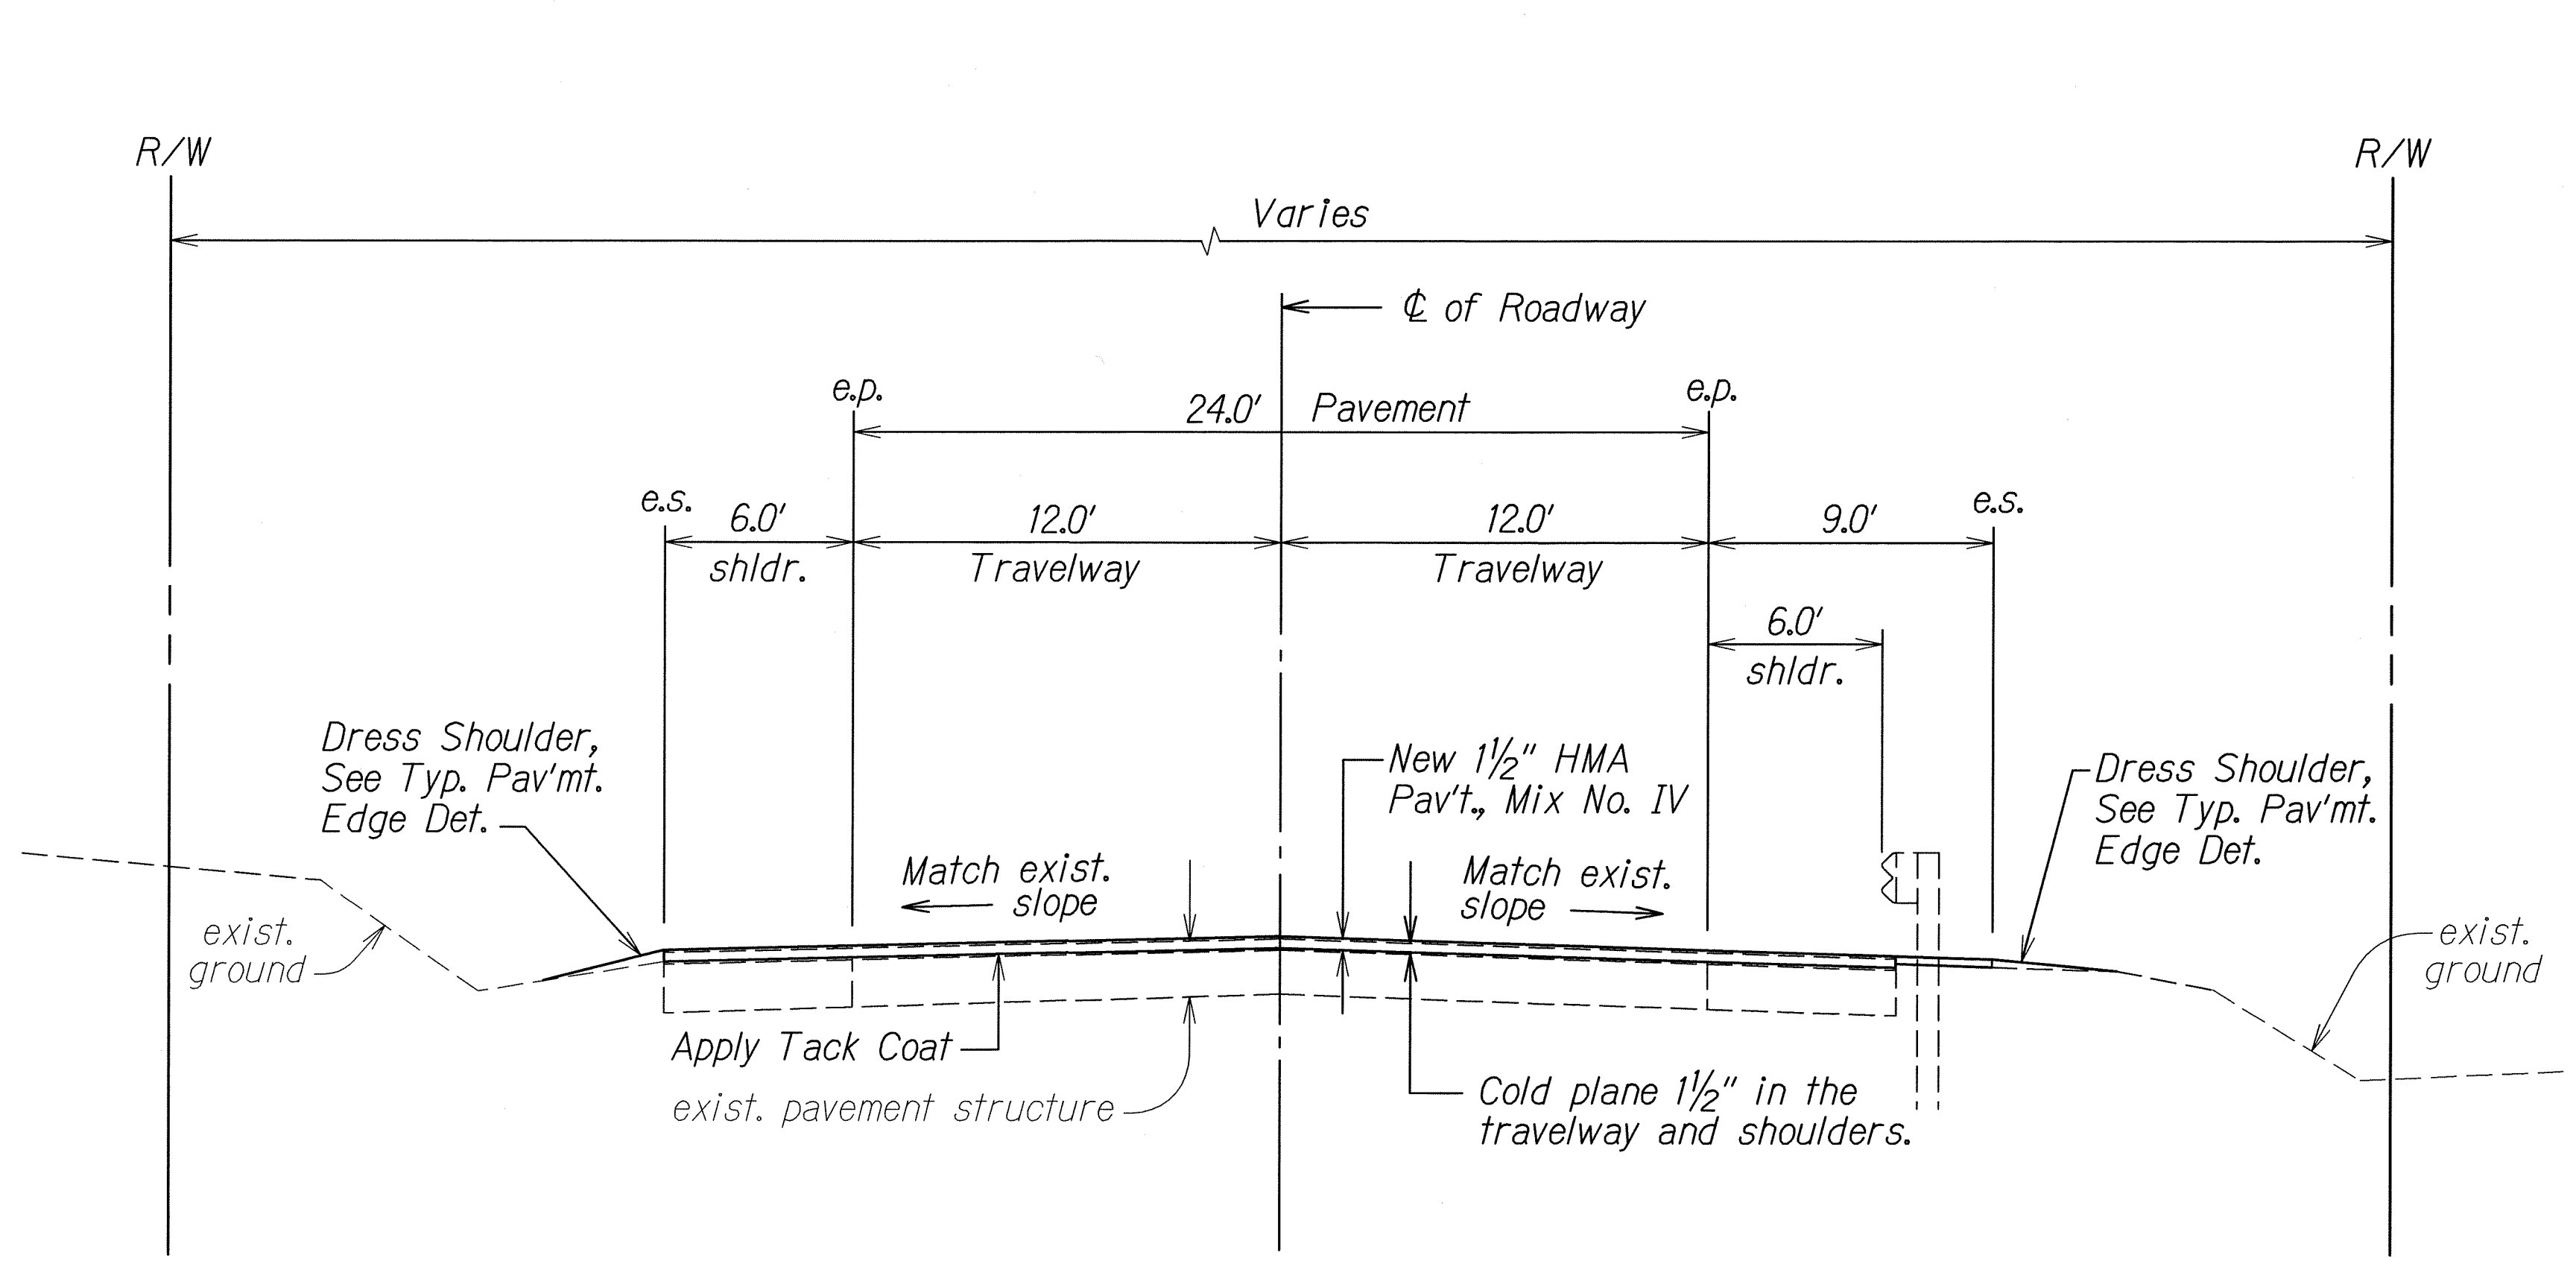


TYPICAL SECTION
Not To Scale

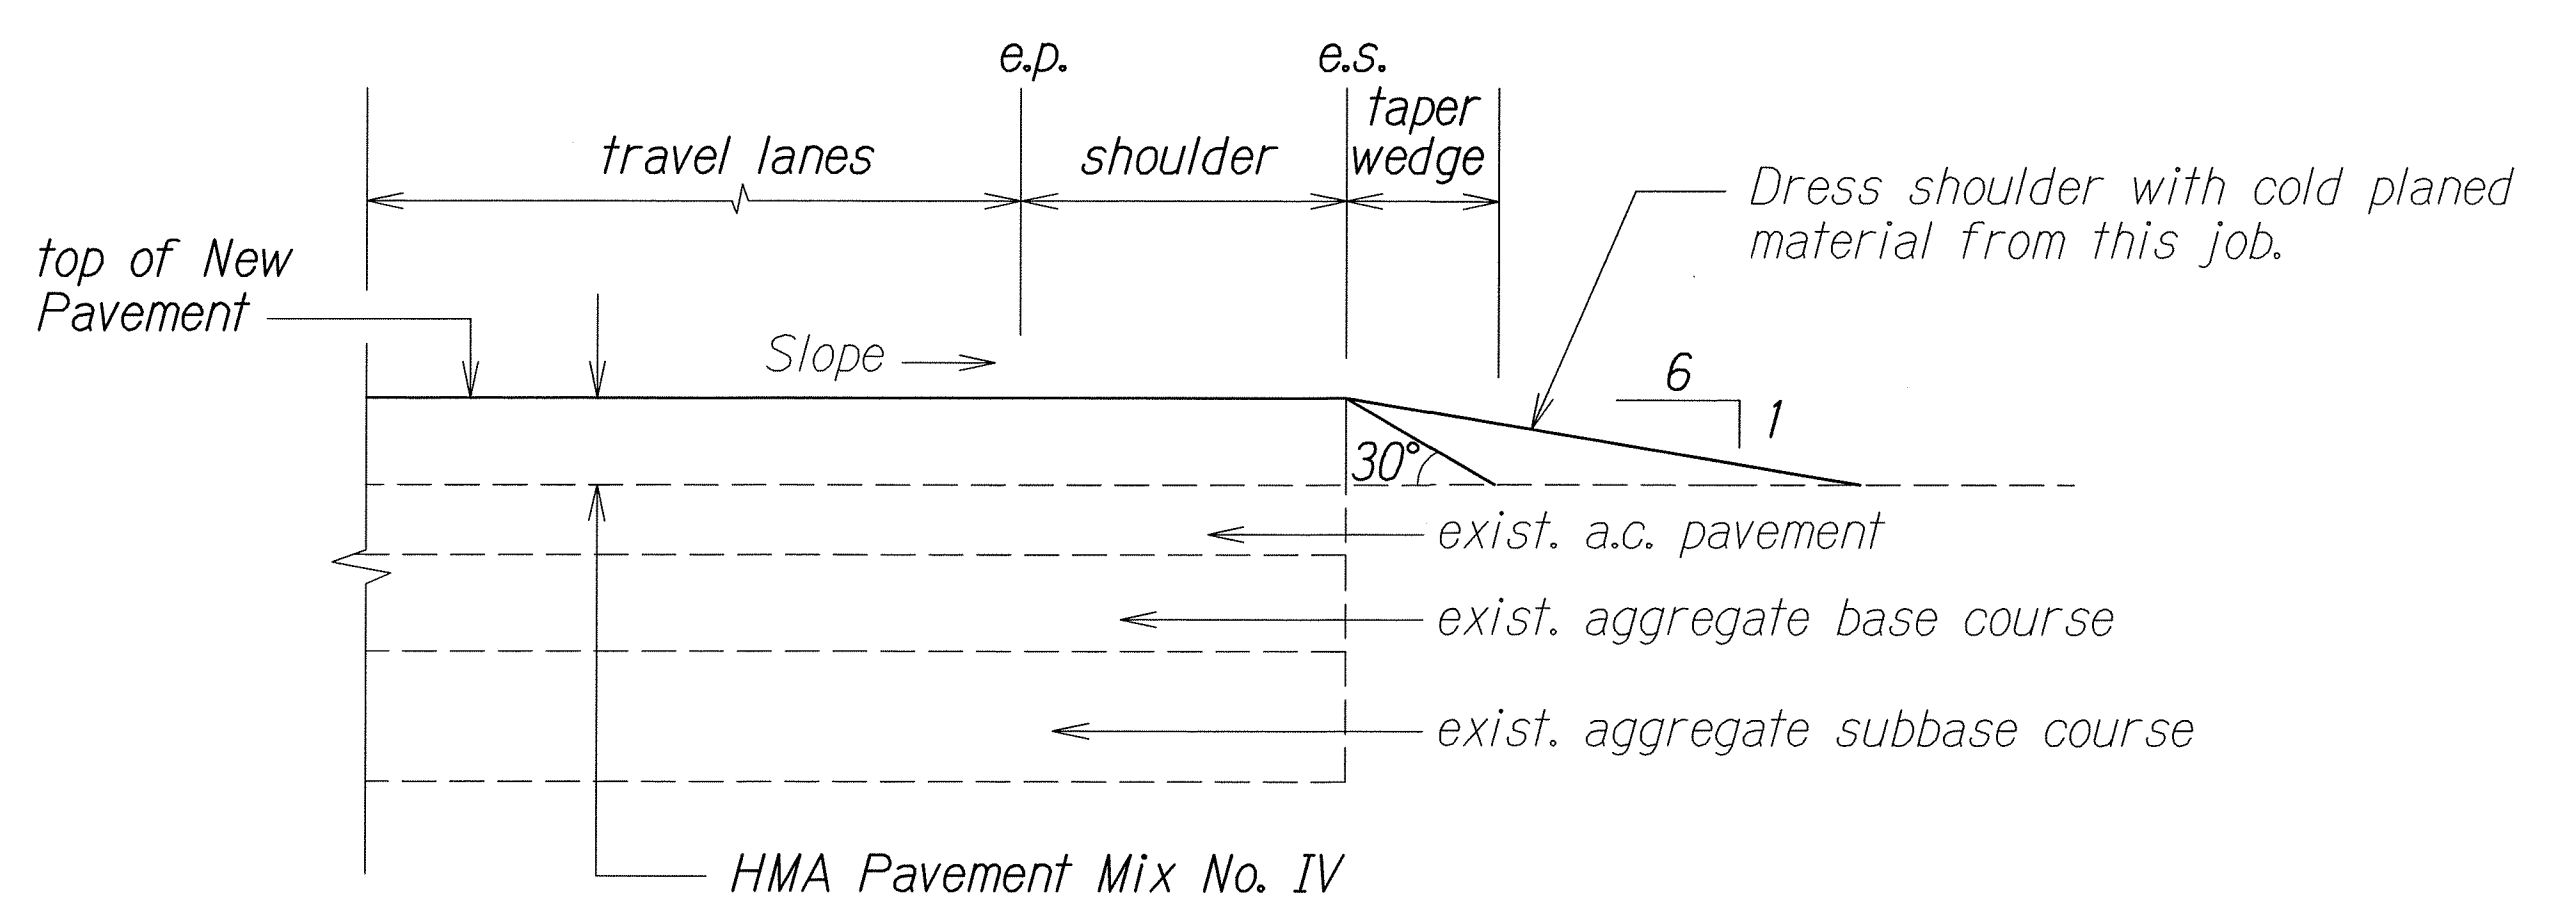


TYPICAL PAVEMENT EDGE DETAIL
Not To Scale


Note: Contractor shall mount a device directly on the paver screed extension to provide a 30° beveled shoulder edge.

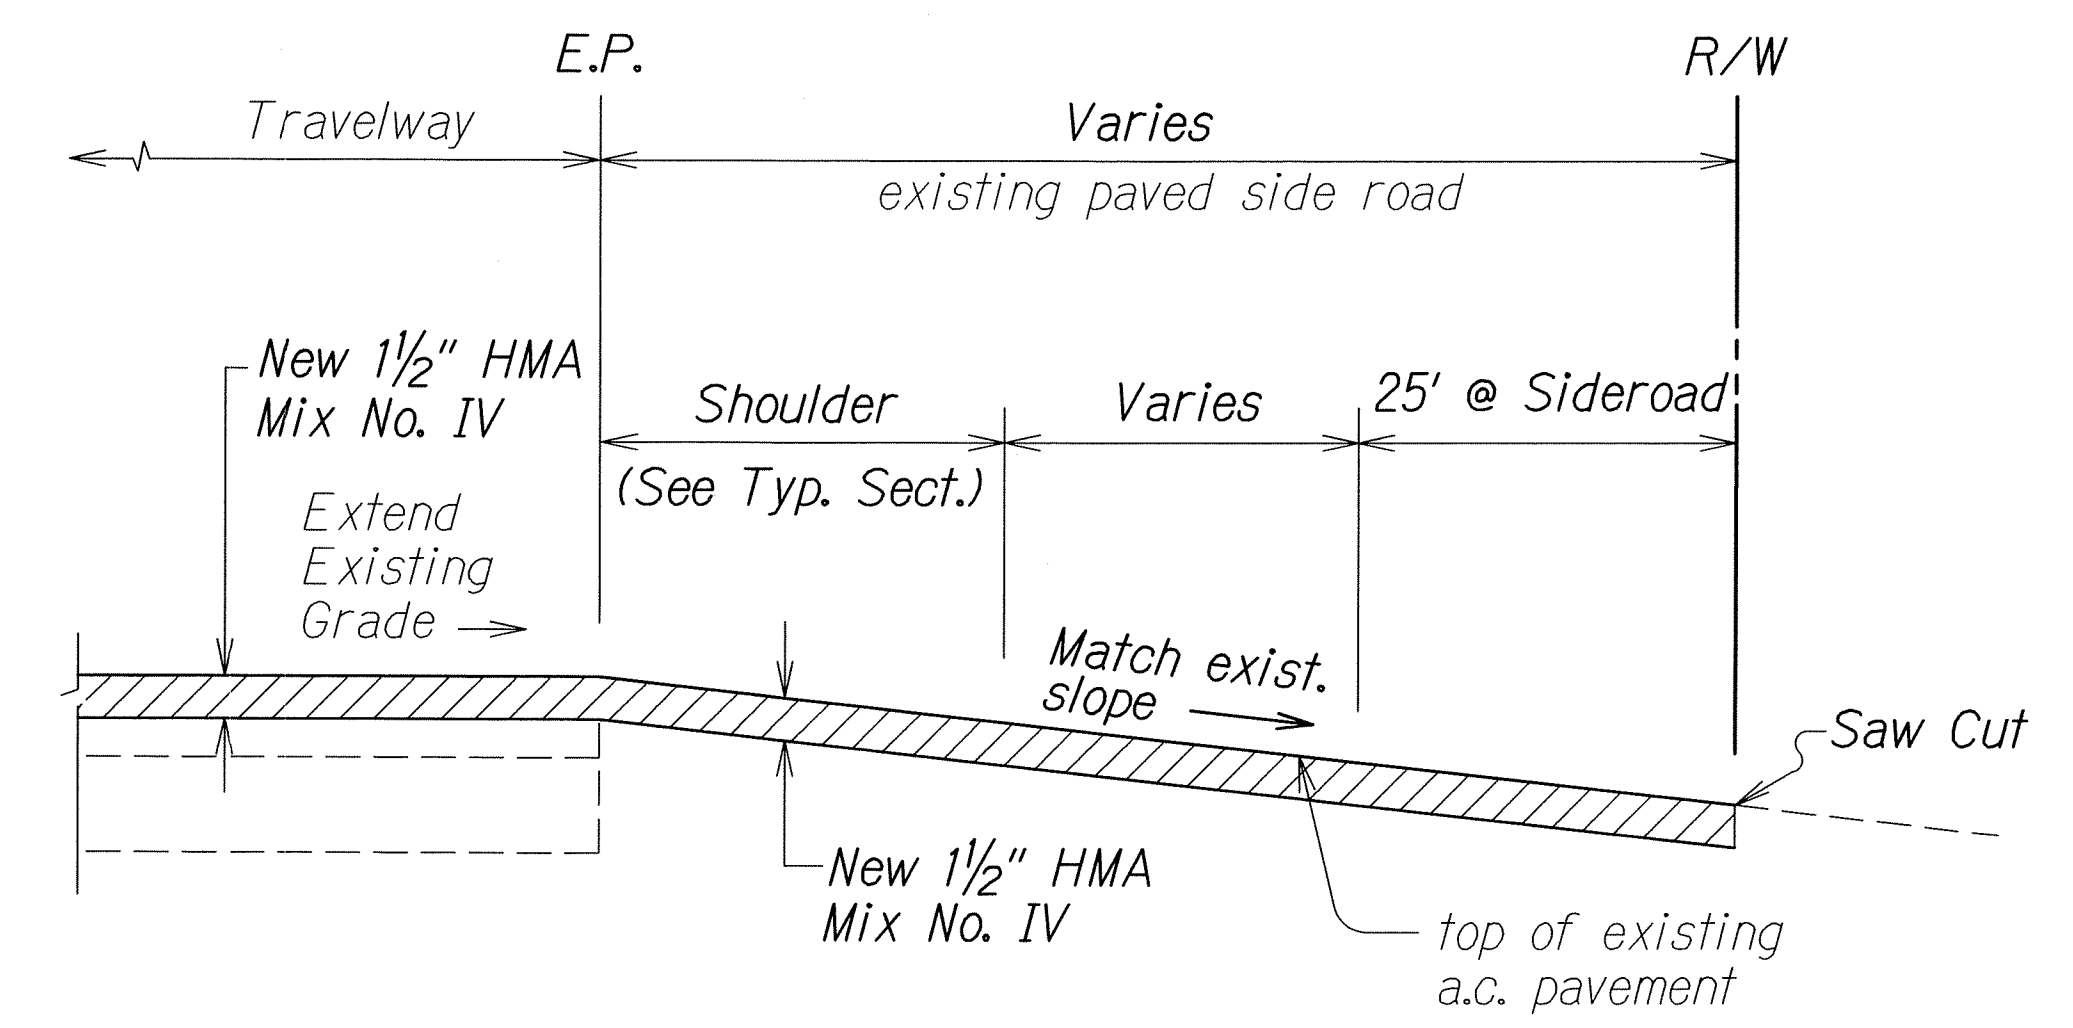

A. C. RESURFACING AT PAVED SIDEROAD DETAIL
Not To Scale

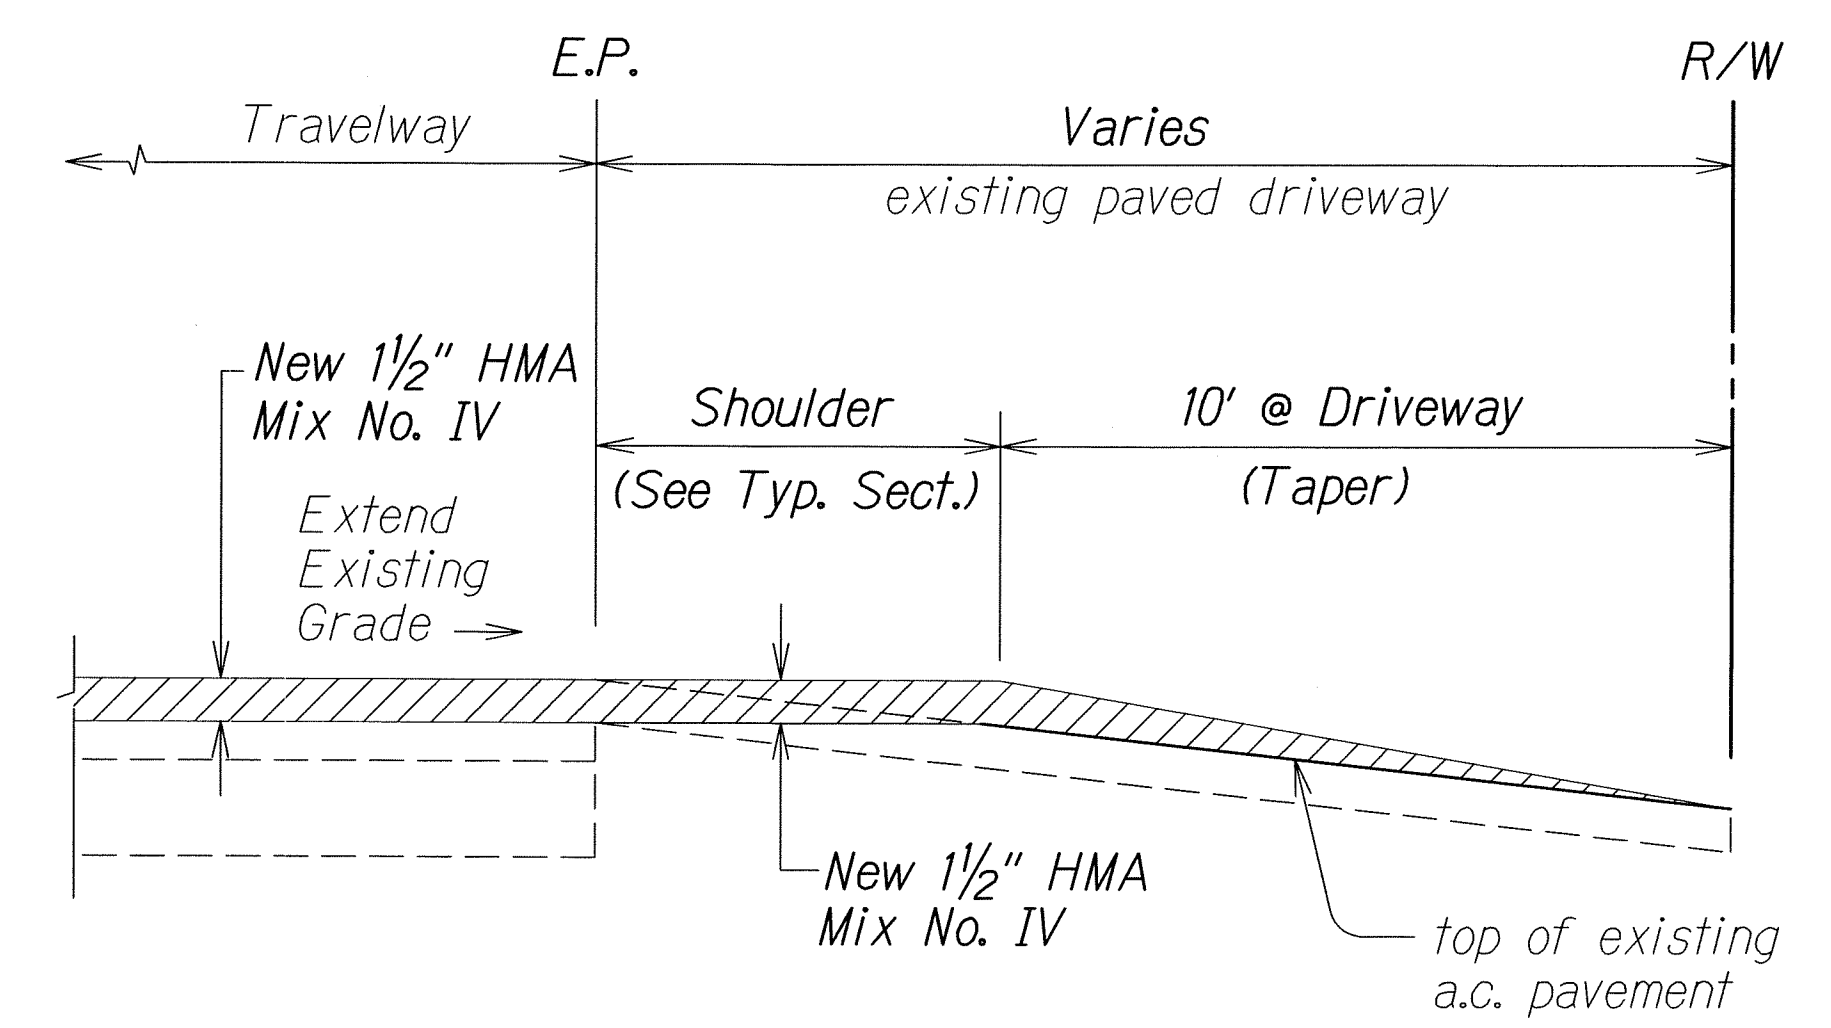

A. C. RESURFACING AT PAVED DRIVEWAY DETAIL
Not To Scale

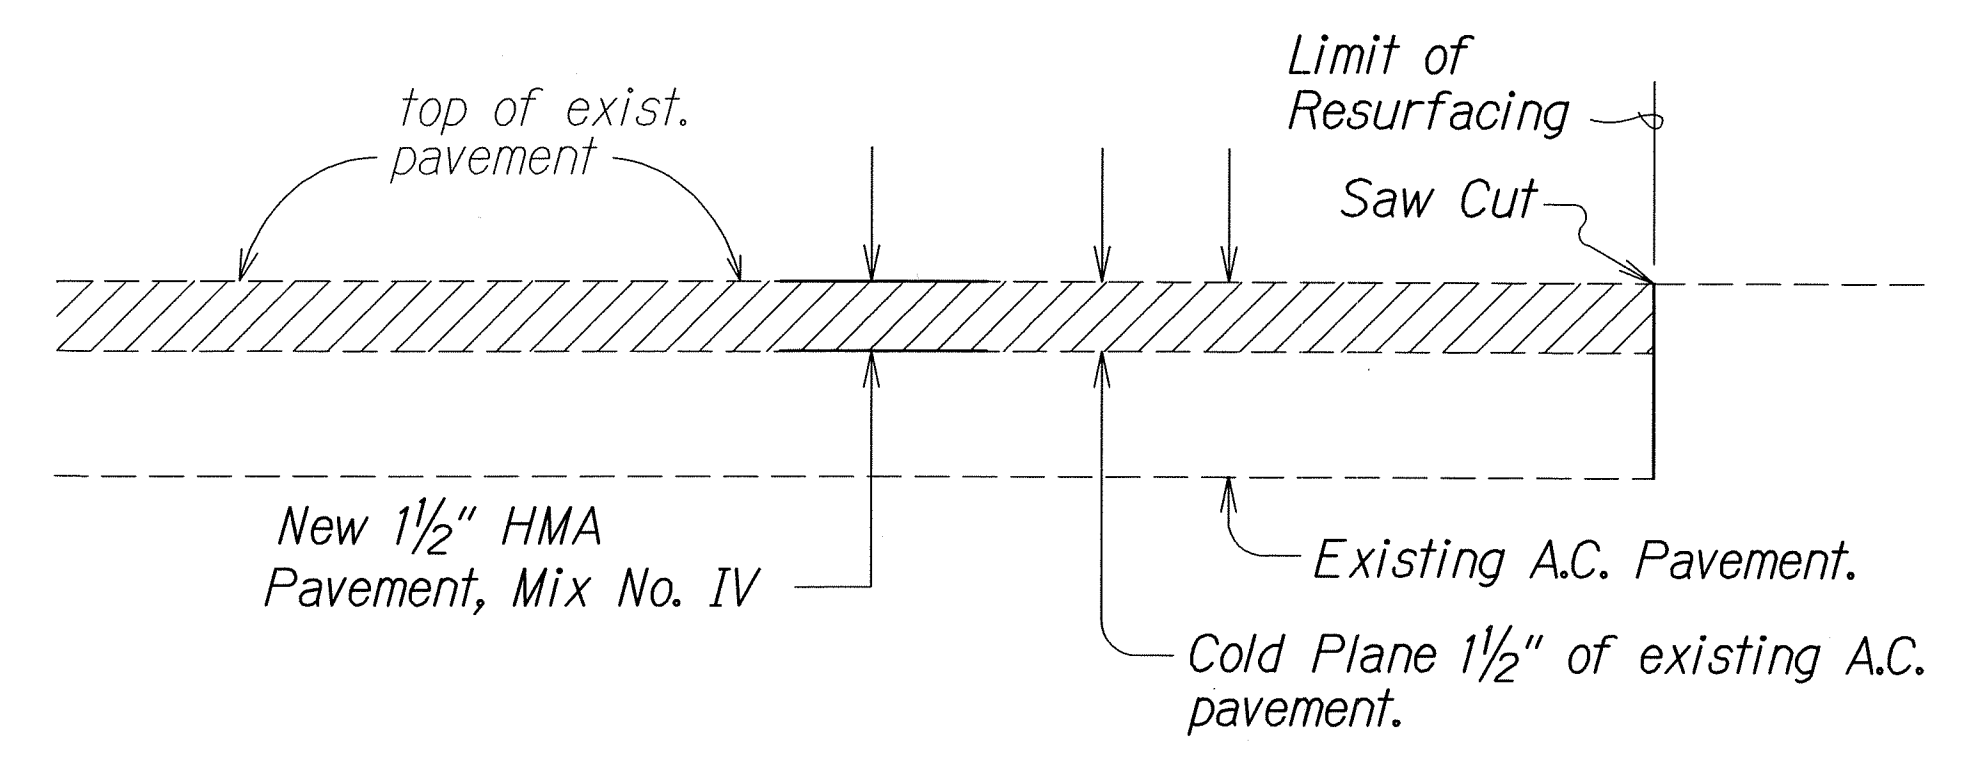

**COLD PLANED LIMITS
AT BEGINNING AND END OF PROJECT**
Not To Scale

STATE OF HAWAII
DEPARTMENT OF TRANSPORTATION
HIGHWAYS DIVISION

TYPICAL SECTION AND DETAILS
AKONI PULE HIGHWAY
Pavement Preventive Maintenance
Hawi Town to Kapaau Town
Federal Aid Project No. STP-0270(020)
Scale: N.T.S. Date: February, 2012

SHEET No. 1 OF 1 SHEETS

| | | |
|---------------|-------------------|------|
| ORIGINAL PLAN | SURVEY PLOTTED BY | DATE |
| NOTES | DRAWN BY | |
| DESIGNED BY | CHECKED BY | |
| APPROVED BY | | |