



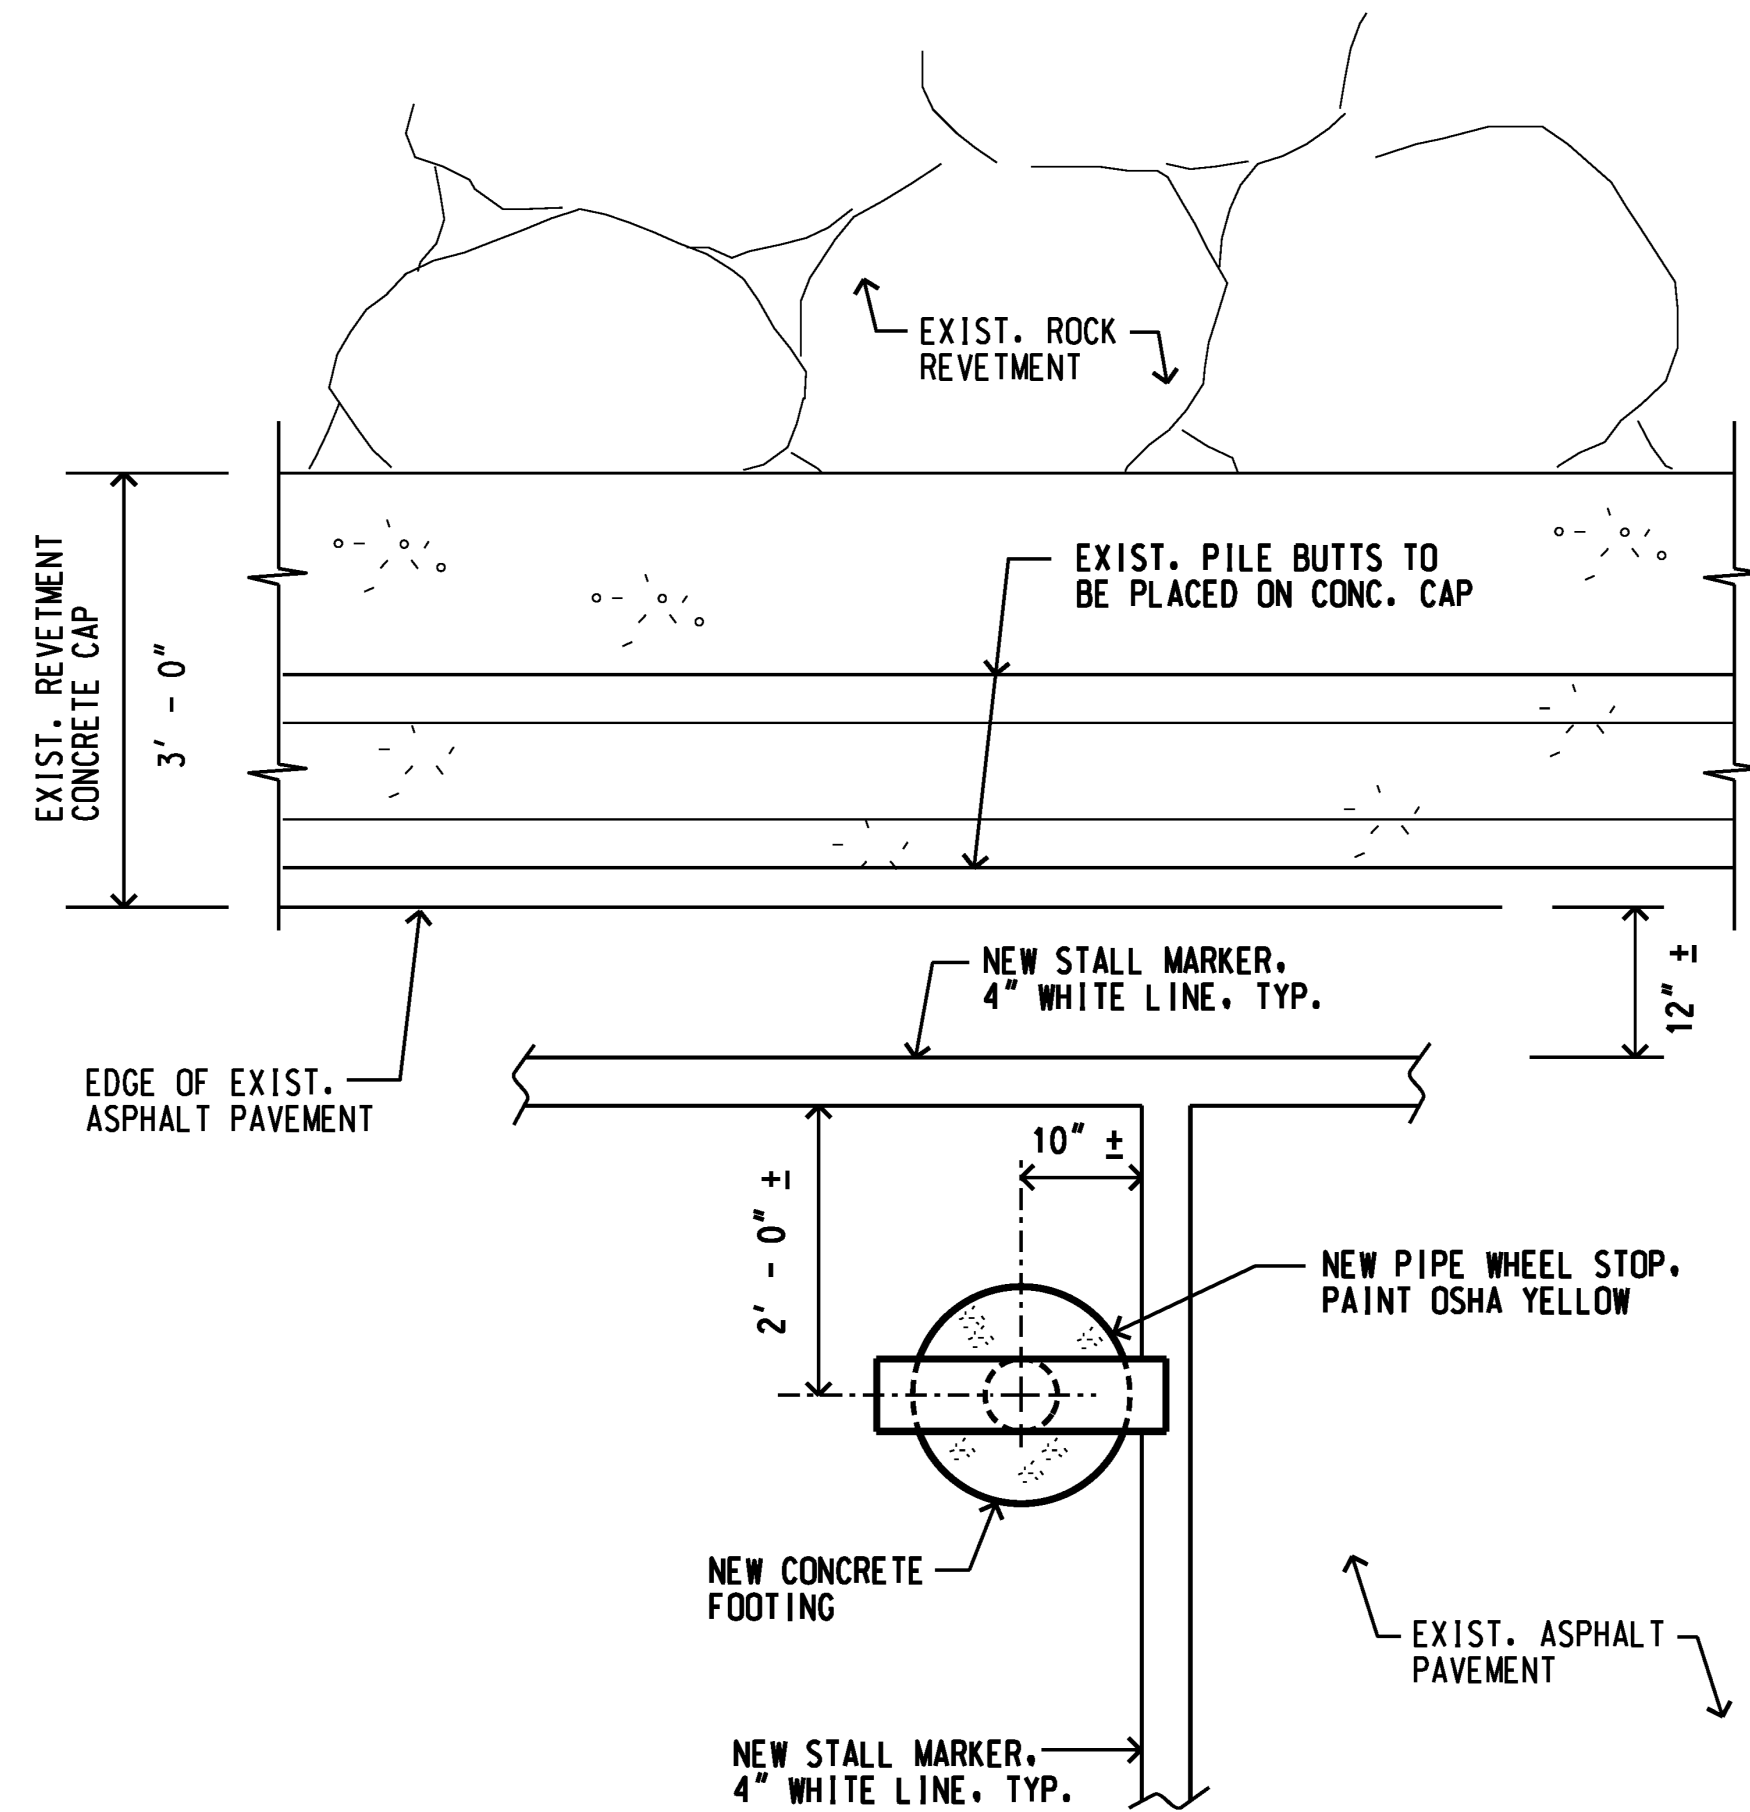

LAYOUT AT REVETMENT

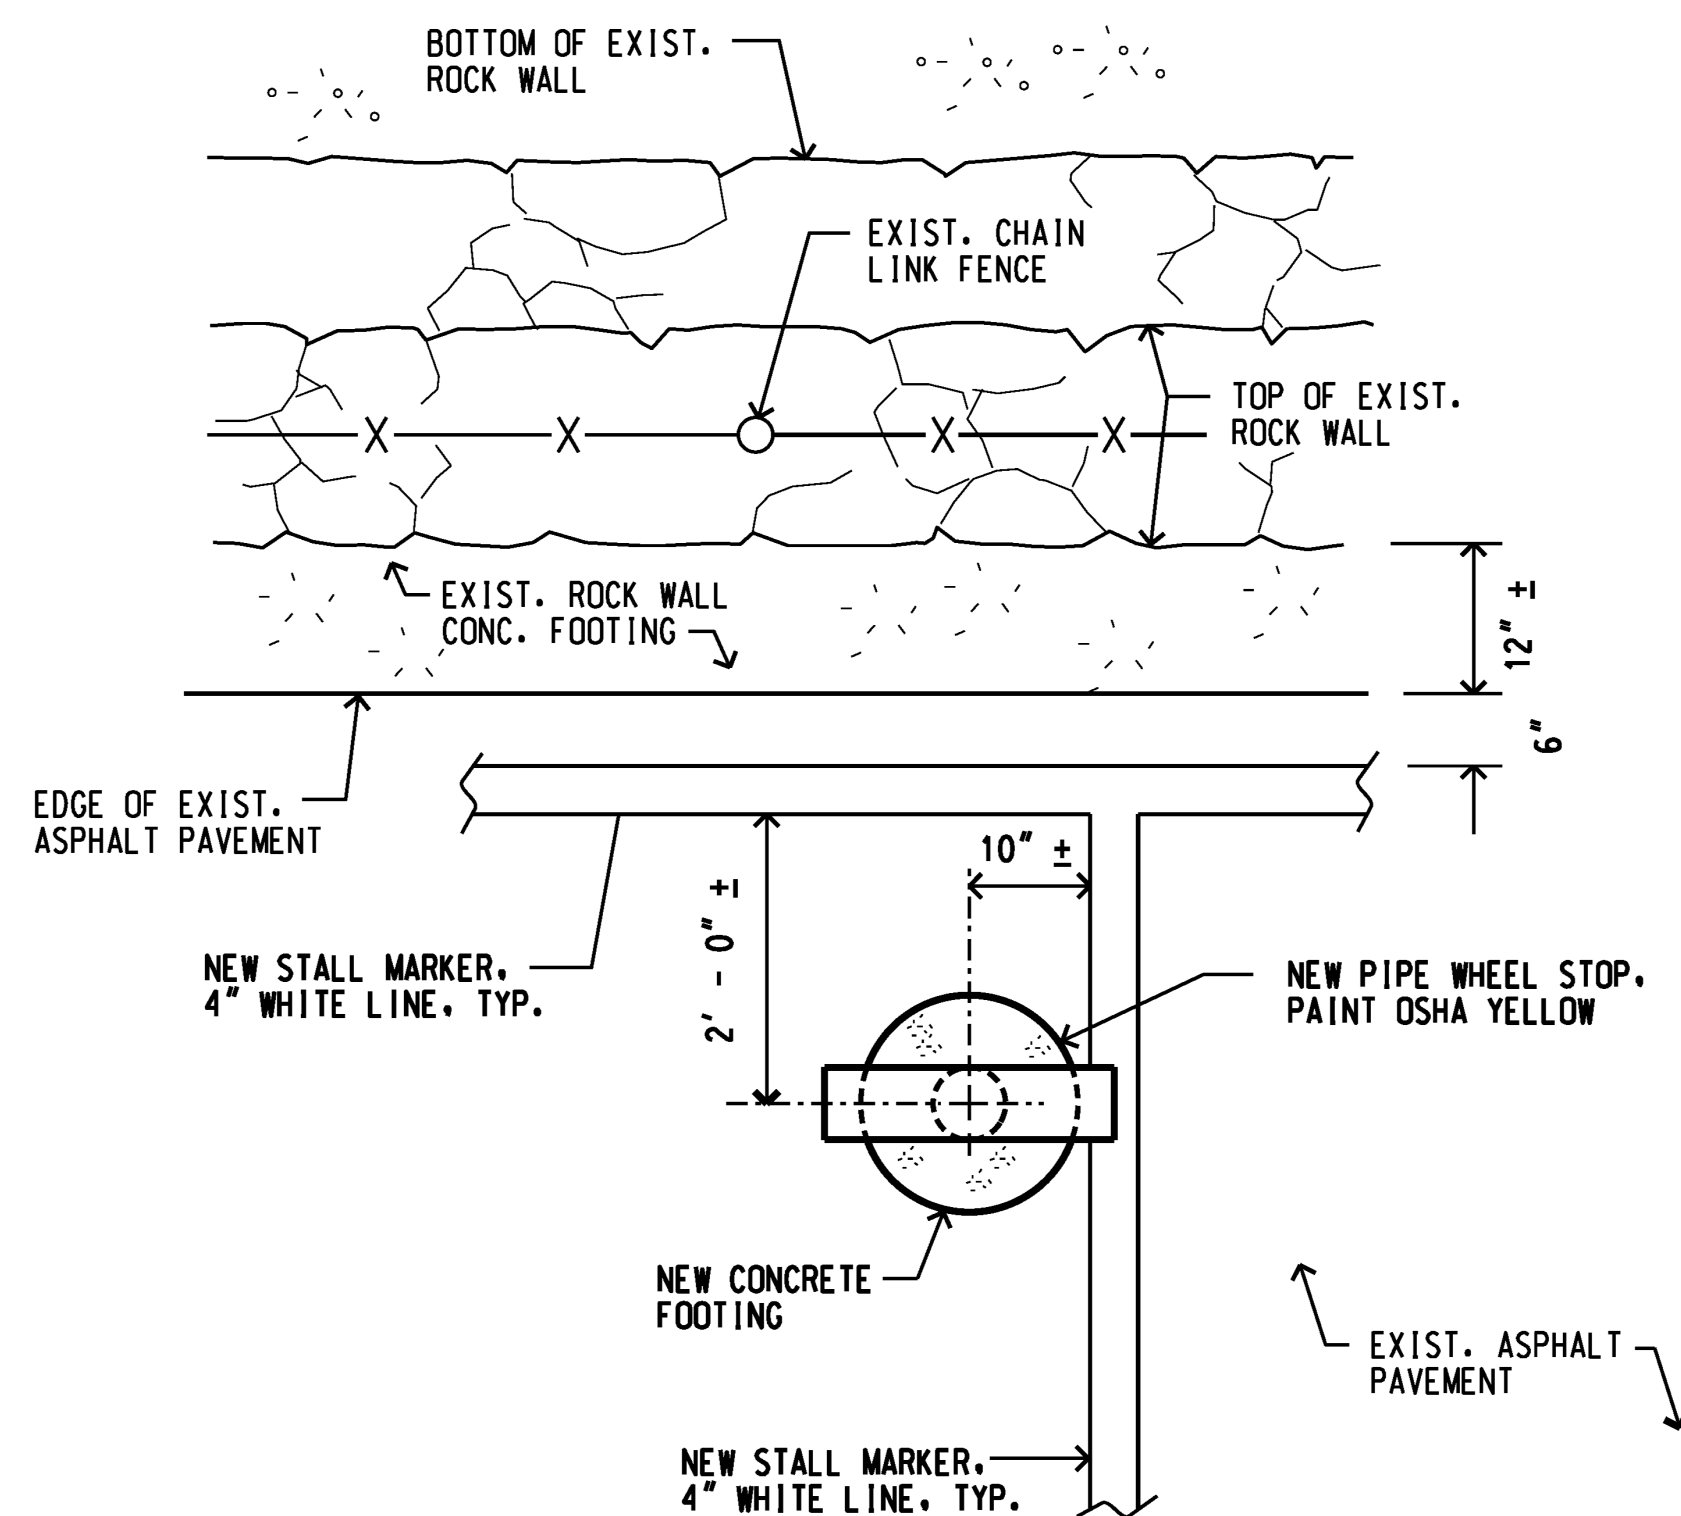


LAYOUT AT ROCK WALL

NOTE: NEW WHEEL STOP LOCATIONS SHALL BE ADJUSTED ACCORDINGLY IN FIELD. WHEEL STOPS SHALL BE INSTALLED ON THE DRIVER SIDE OF THE NEW PARKING STALL.

NEW WHEEL STOP LAYOUT PLAN

SCALE: 3/4" = 1' - 0"

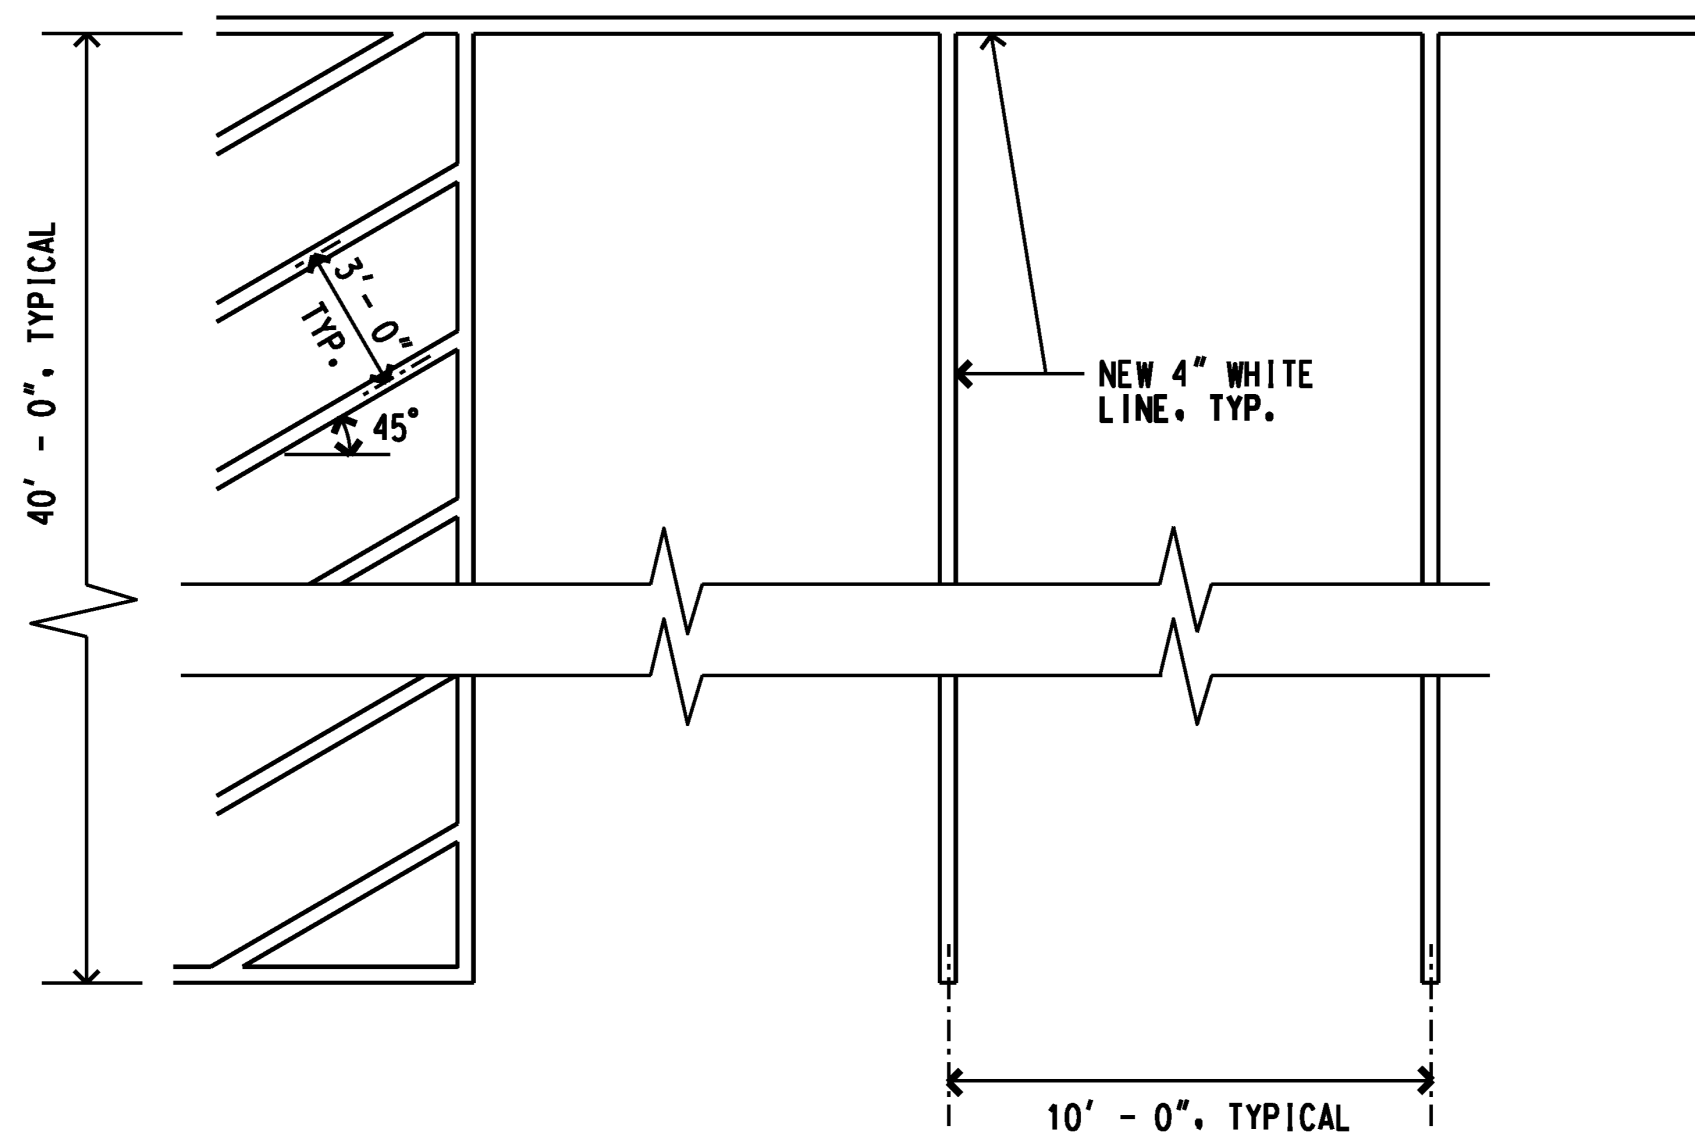

NEW PARKING STALL STRIPING PLAN

SCALE: 1/4" = 1' - 0"

REV	DATE	DESCRIPTION	BY	APPROVED
STATE OF HAWAII				
DEPARTMENT OF TRANSPORTATION				
HARBORS DIVISION				
JOB	TITLE			
	EROSION REPAIRS & VEHICLE BARRIER INSTALLATIONS			
	KAWAIHAE HARBOR, KAWAIHAE, HAWAII			
SHEET	TITLE			
	WHEELSTOP & PARKING STALL LAYOUT			
SUBMITTED BY:		RECOMMENDED BY:		
SECTION		HEAD		
DESIGNED BY:		APPROVED BY:		
DCA		FOR HARBORS ADMINISTRATOR		
DRAIN BY:		JOB NUMBER		
AF		S50207		
CHECKED BY:		DATE:		
OCTOBER 2022		4 OF 4 SHOTS		
SCALE:		AS SHOWN		