

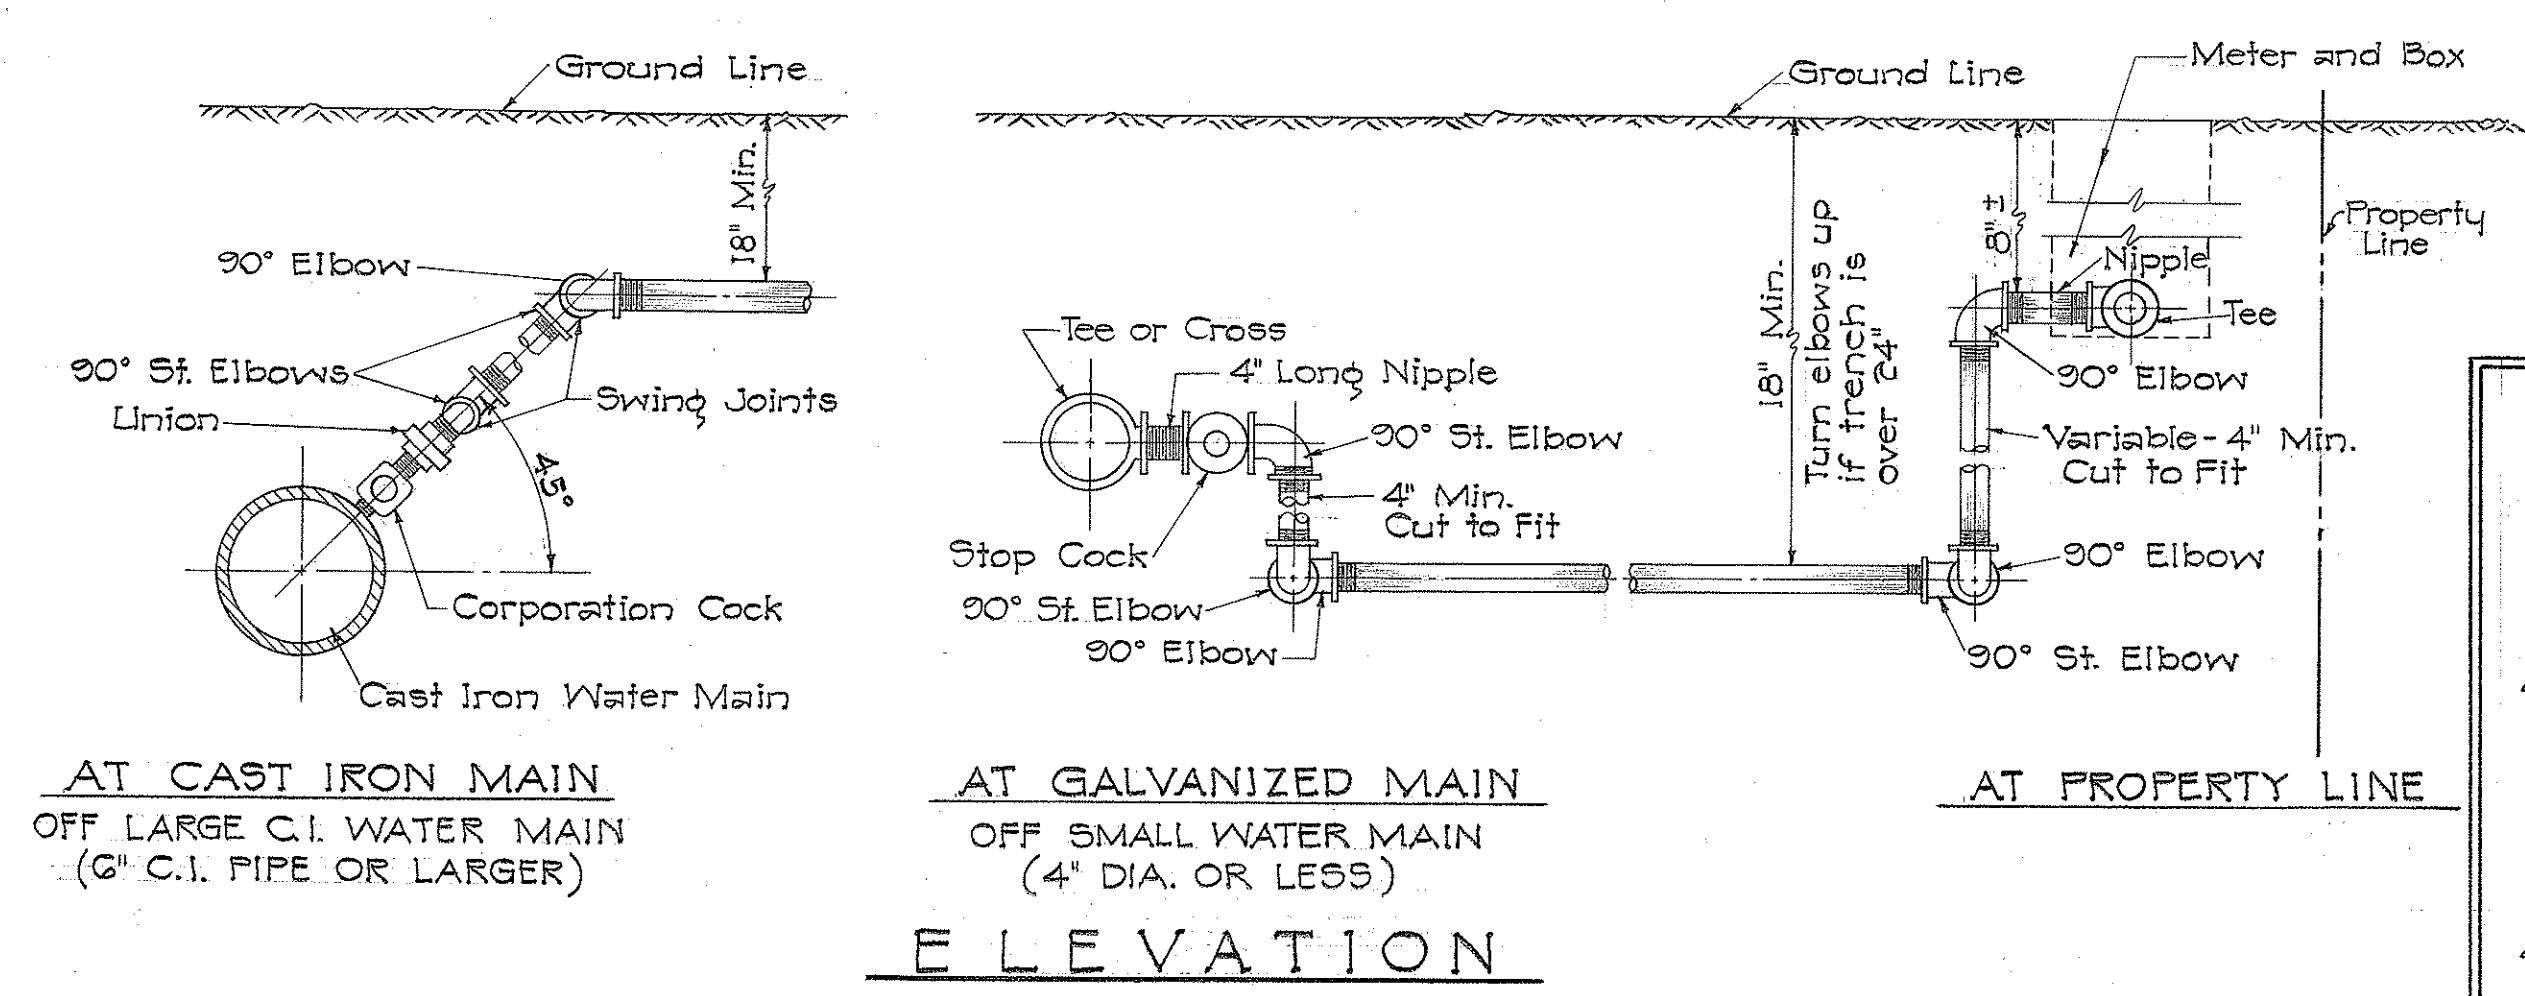
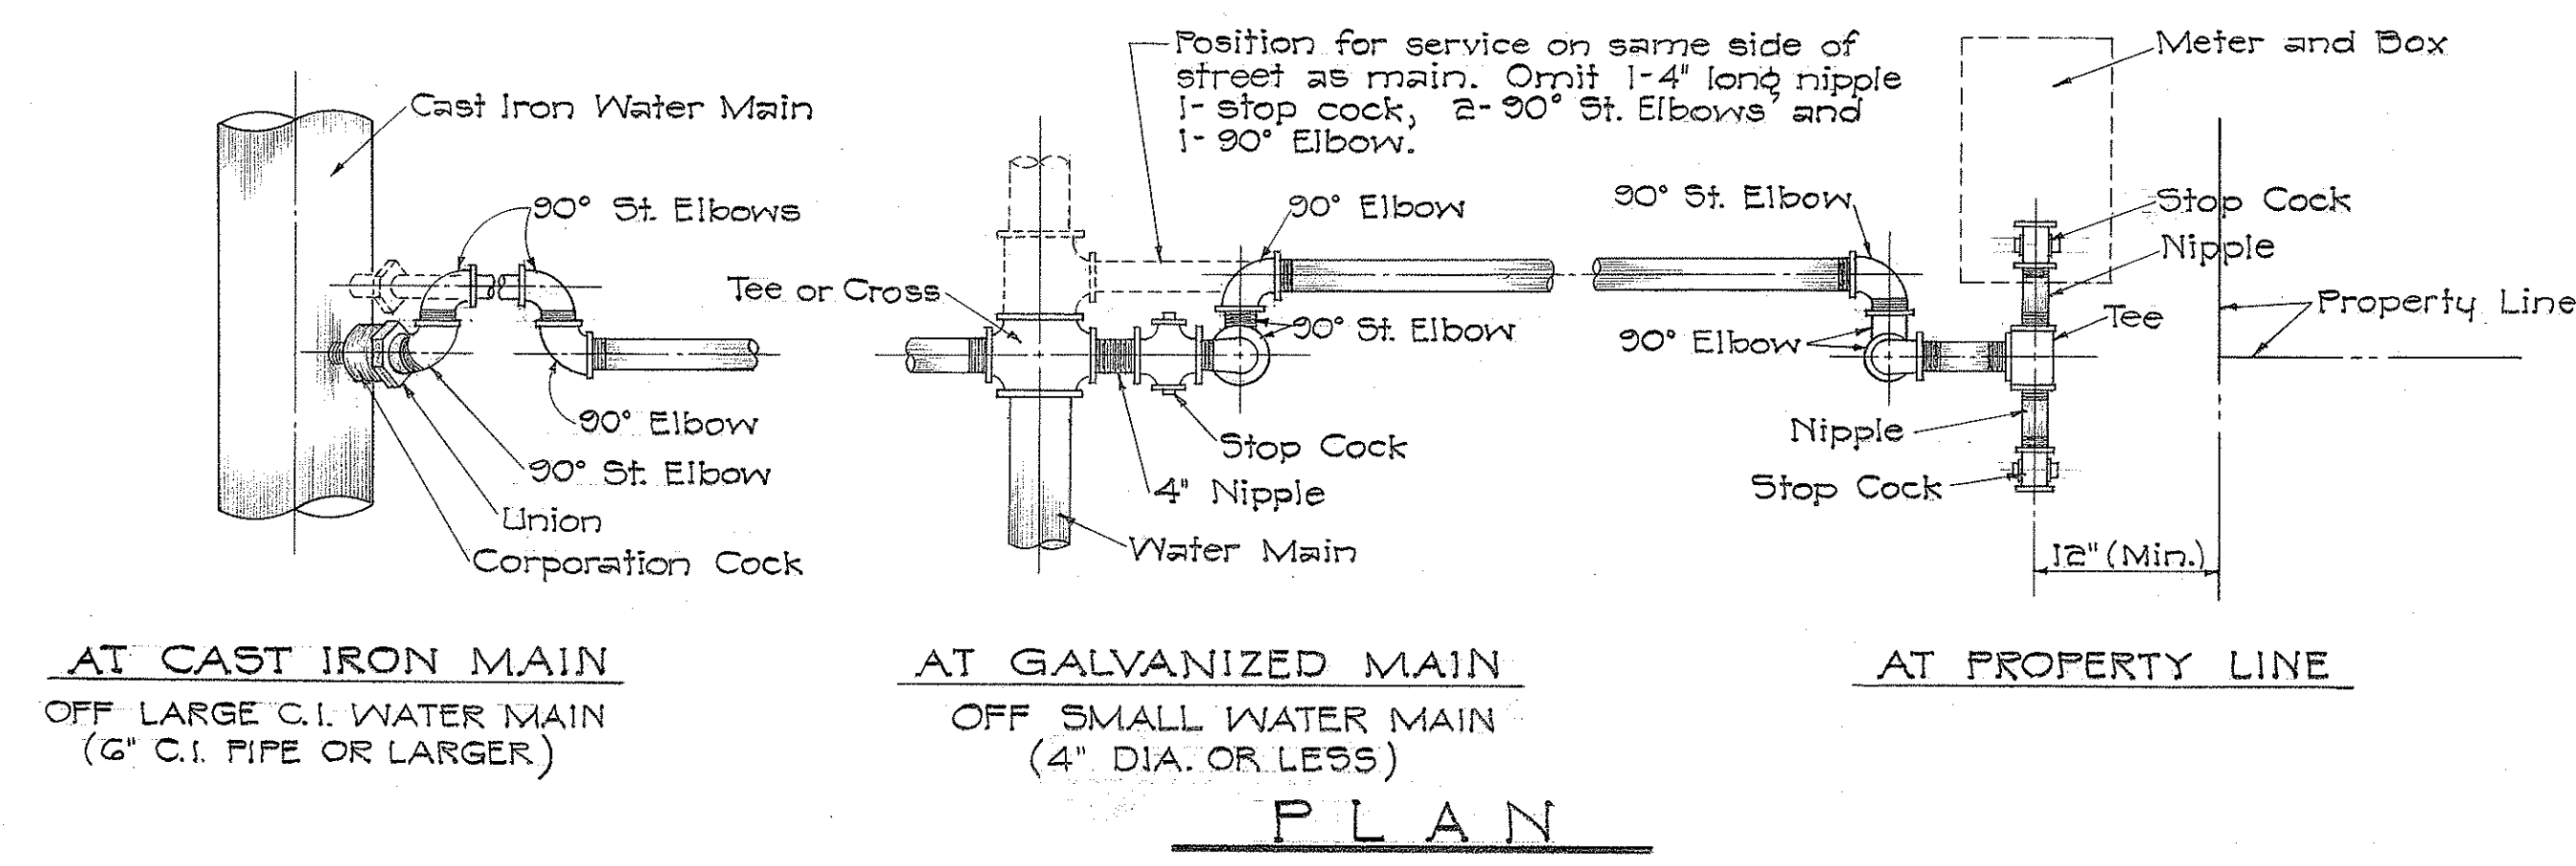
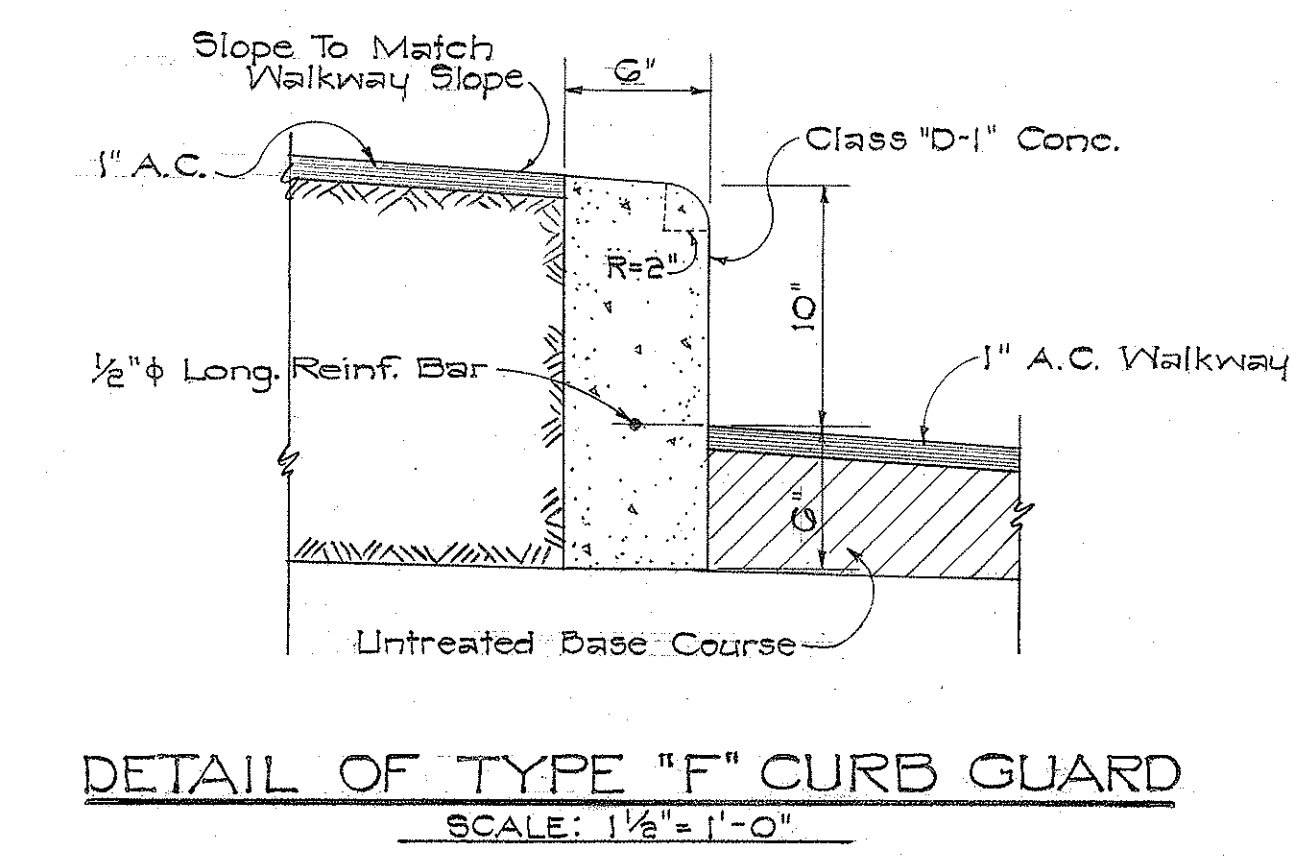
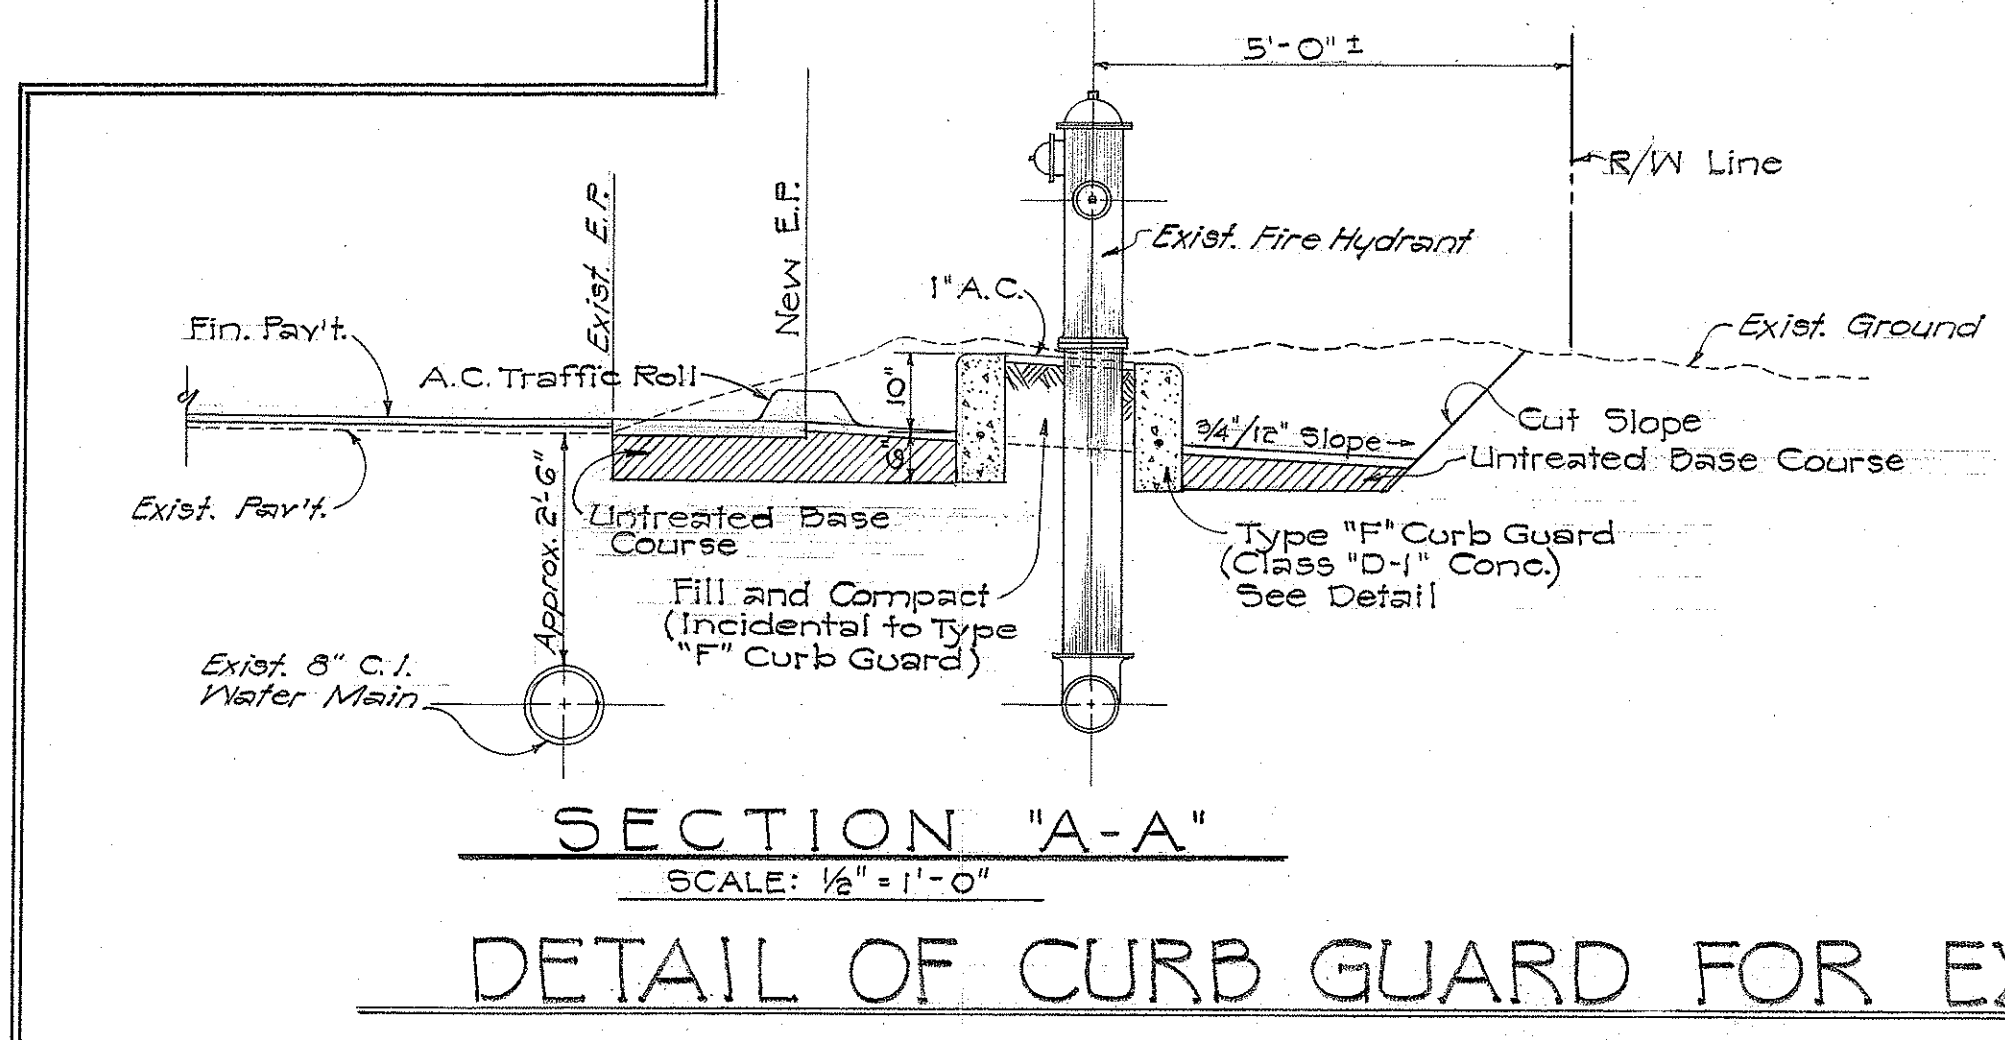
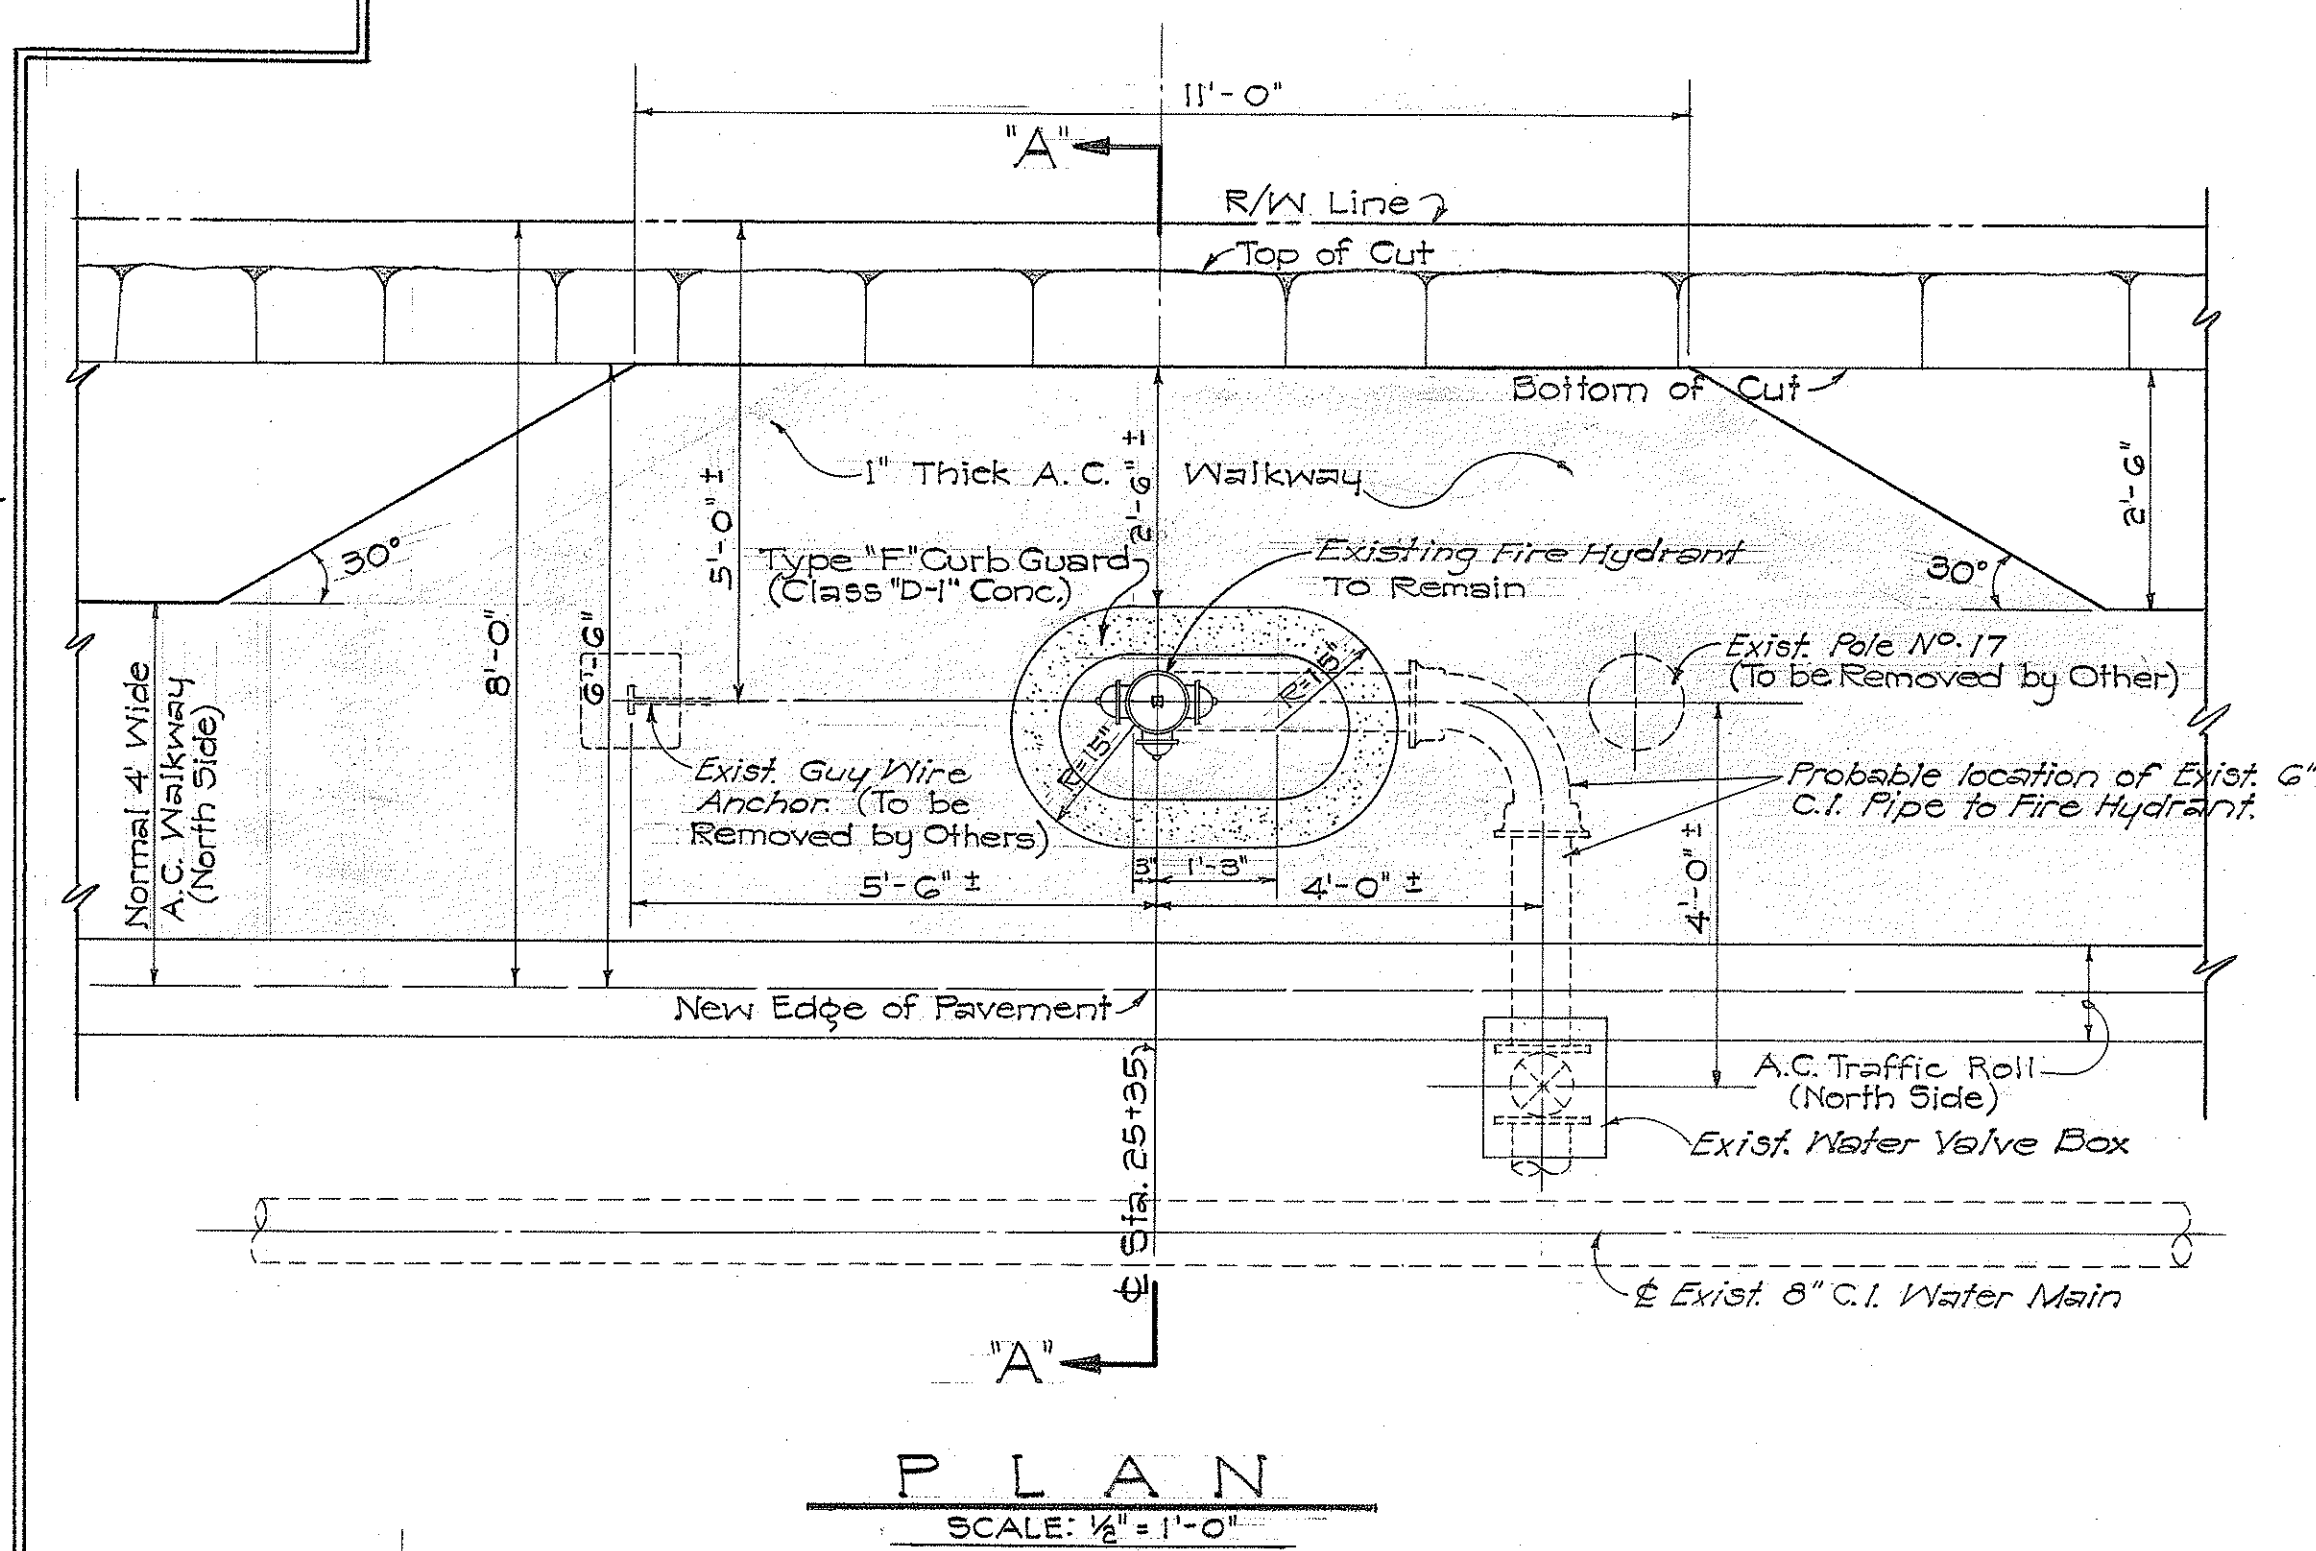


STATE	PROJ. No.	FISCAL YEAR	SHEET No.	TOTAL SHEETS
HAWAII	G-3221-01-62	1962	G	10

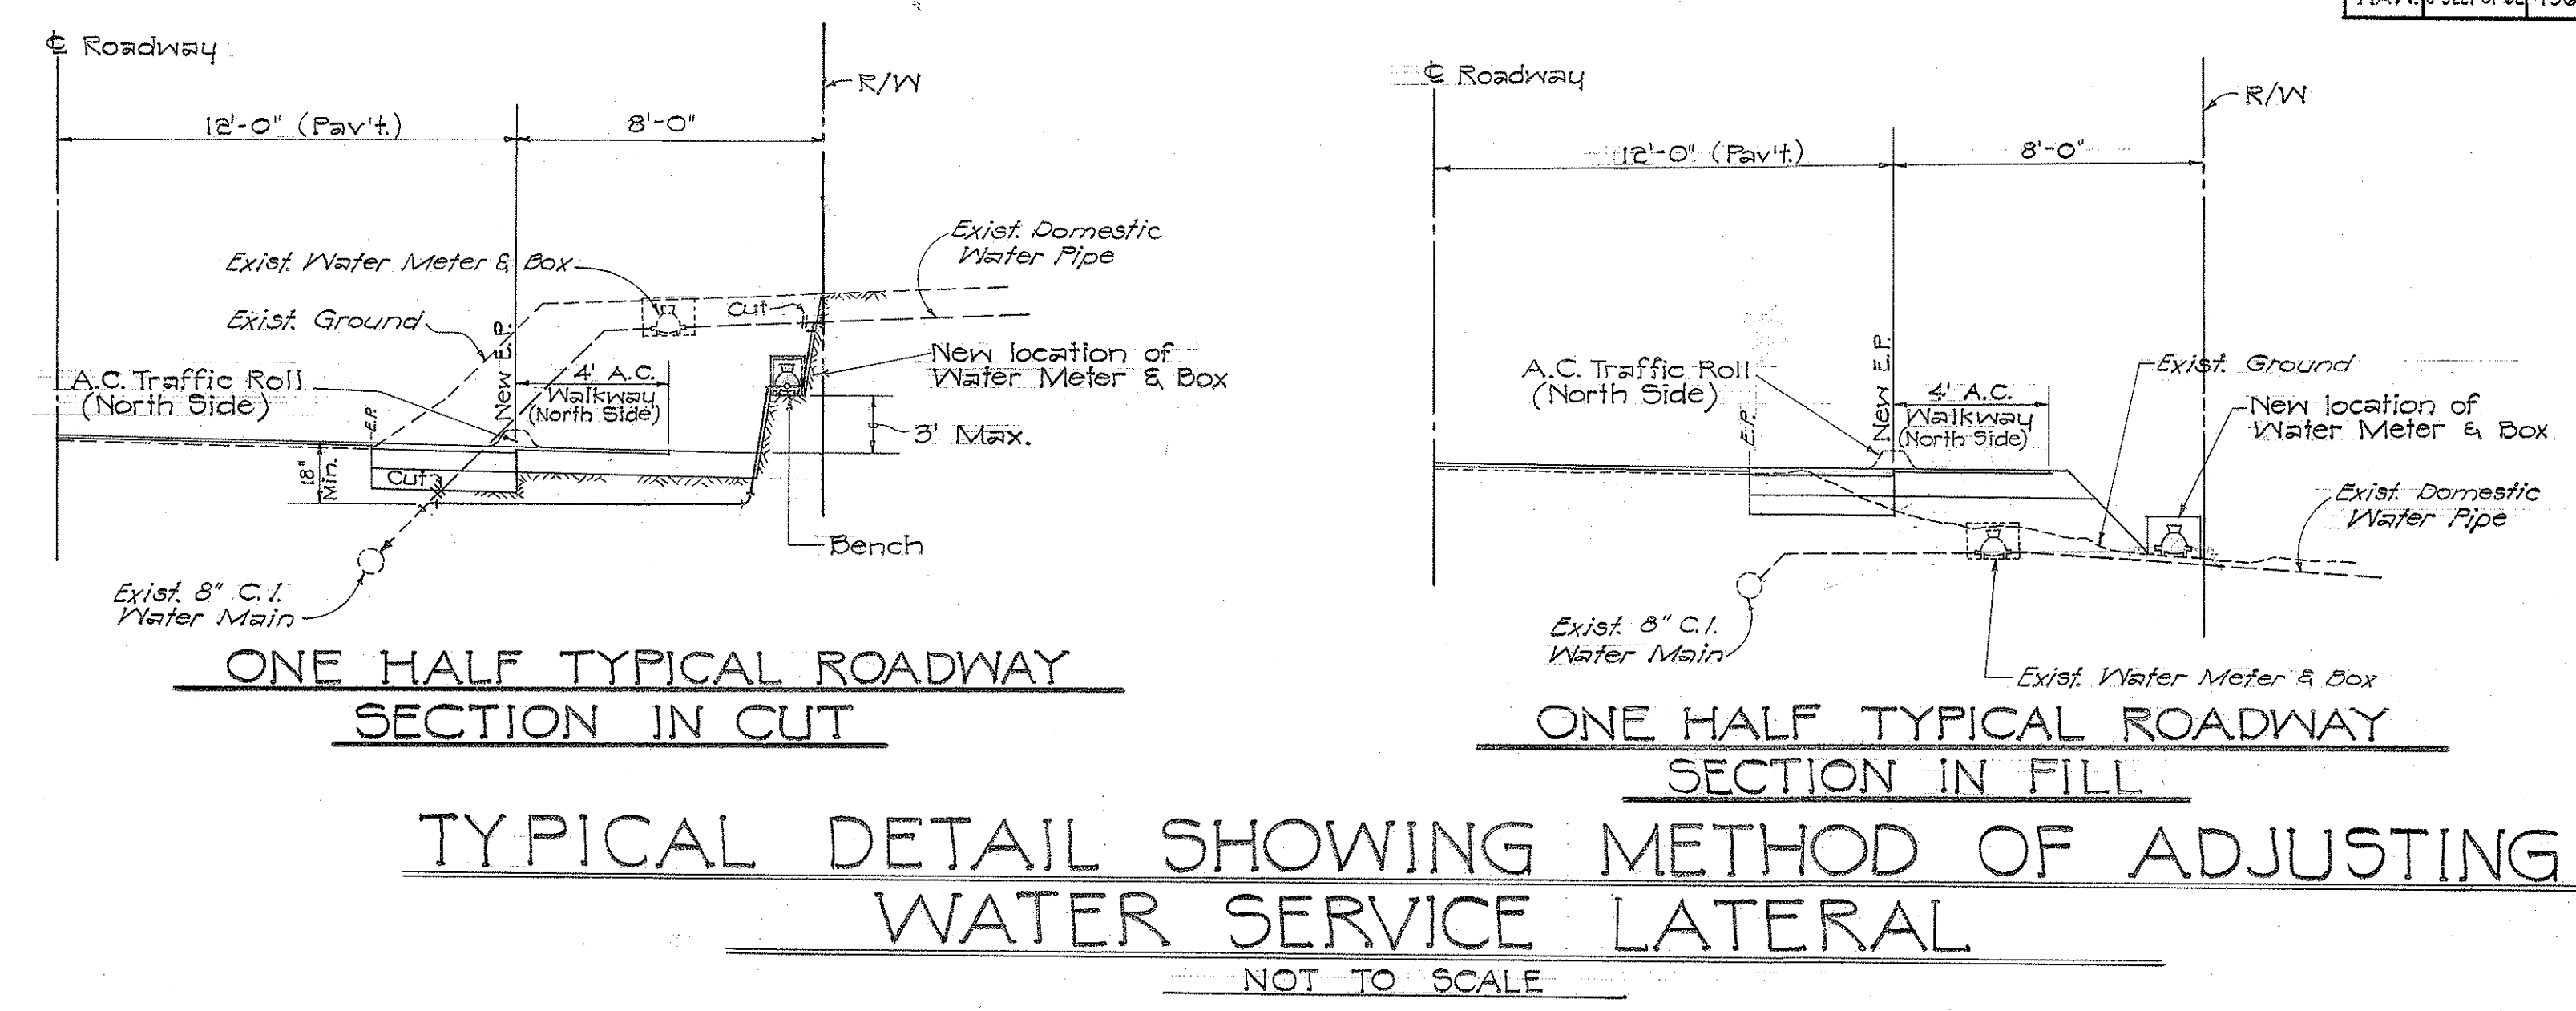

TYPICAL SERVICE CONNECTIONS (STANDARD DETAILS OF THE BOARD OF WATER SUPPLY-COUNTY OF HAWAII)

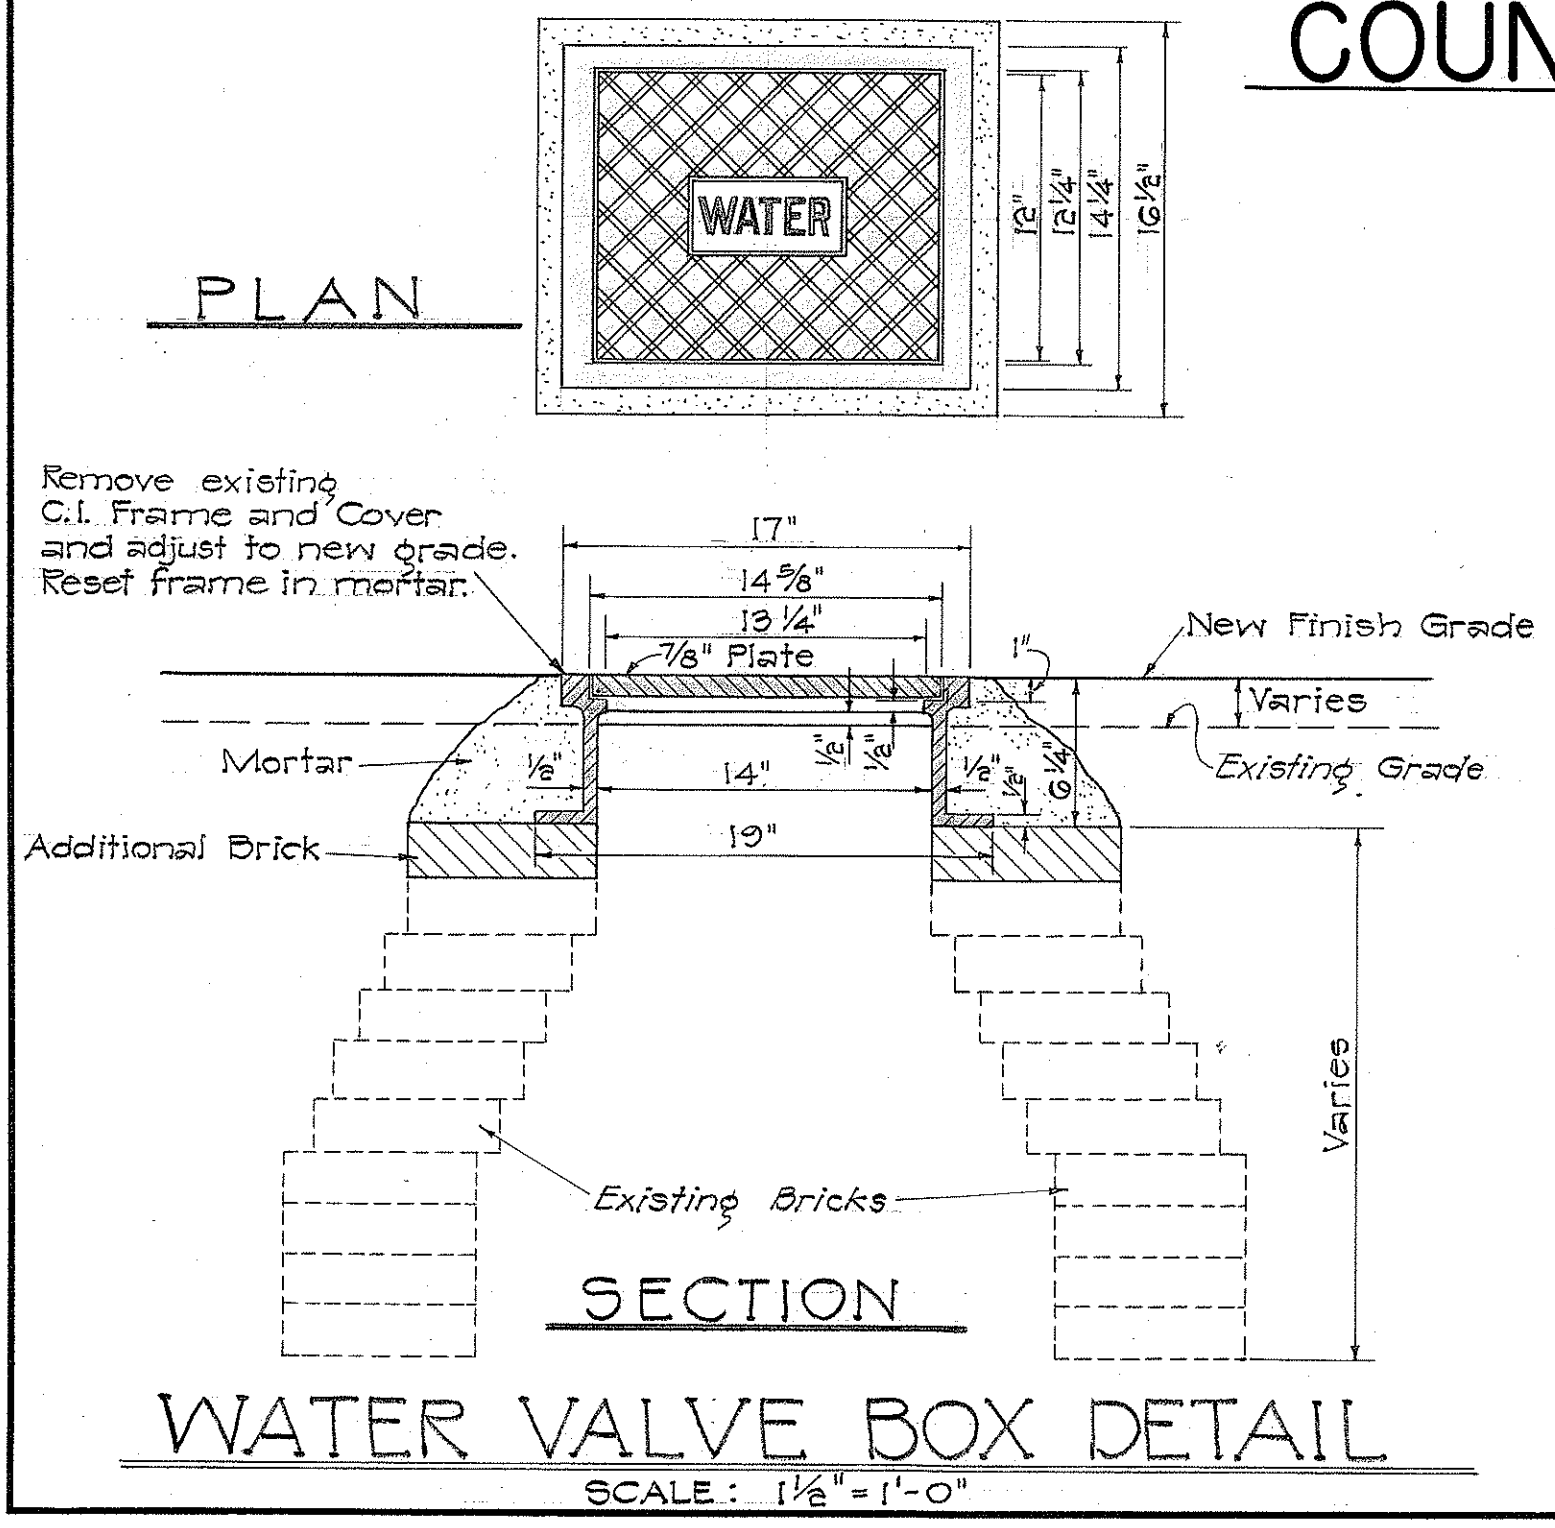

STATE OF HAWAII
DEPARTMENT OF TRANSPORTATION
HIGHWAYS DIVISION

WATER DETAILS
PUAINAKO STREET
PROJ. No. G-3221-01-62

SCALE: AS NOTED NOVEMBER 1961

SHEET No. 1 OF 1 SHEET

DESIGNED BY	DATE
TRACED BY	
QUANTITIES CHECKED BY	
NOTE BOOK	
No.	