



FED. ROAD DIST. NO.	STATE	PROJ. NO.	FISCAL YEAR	SHEET NO.	TOTAL SHEETS
HAWAII	HAW.	2000E-01-20M	1990	3	8

GENERAL NOTES

1. This project consists of removing existing bituminous curb; reconstructing weakened pavement areas; resurfacing the existing pavement; installing bituminous curb; adjusting water valve boxes; reconstructing and adjusting centerline monuments, and installing pavement markers.
2. Existing pavement surface variable. Surface indicated here is not intended to represent any specific location.
3. Smooth and easy riding connections shall be constructed at the begin and end of project limits and at the end of each work day.
4. All construction signs shall be reflectorized with high intensity reflective sheeting.
5. Preparation of shoulder areas for paving shall be done by the State.
6. Asphalt Concrete for leveling shall be paid for under Item No. 401.0500-Asphalt Concrete Pavement, Mix No. II.
7. Contractor shall maintain longitudinal drainage pattern along Kilauea Avenue and Kinoole Street.
8. All lanes shall be opened to traffic during the morning peak hours from 6:00 a.m. to 8:30 a.m. and during the afternoon peak hours from 2:00 p.m. to 5:30 p.m., or as directed by the Engineer. Only one lane of the highway shall be closed during work hours.
9. Access from existing sideroads and/or driveways shall be provided and maintained by the Contractor at all times unless otherwise directed by the Engineer.
10. Tack Coat shall be incidental to Item No. 401.0500-Asphalt Concrete Pavement, Mix No. II.
11. Contractor's attention is directed to Section 629 of the Special Provisions for Temporary Pavement Markings. In addition, temporary solid 4-inch pavement marking tape (white) shall be installed on the right edge-of-pavement of the newly paved surfaces. This work and all other temporary pavement marking work shall be incidental to the various contract items.
12. Existing signs not shown on these plans shall remain as posted. Signs may be temporarily removed for the Contractor's convenience, but shall be reset prior to the end of the work day.
13. Existing Preformed Pavement Marking Tape shall be removed prior to resurfacing. Removal shall be by scraping or other method approved by the Engineer. Payment shall be incidental to Item No. 401.0500-Asphalt Concrete Pavement, Mix No. II.
14. Bituminous Curb, Type G shall not be installed within crosswalks.
15. Final locations of all signs shall be approved by the Engineer prior to any installation work.

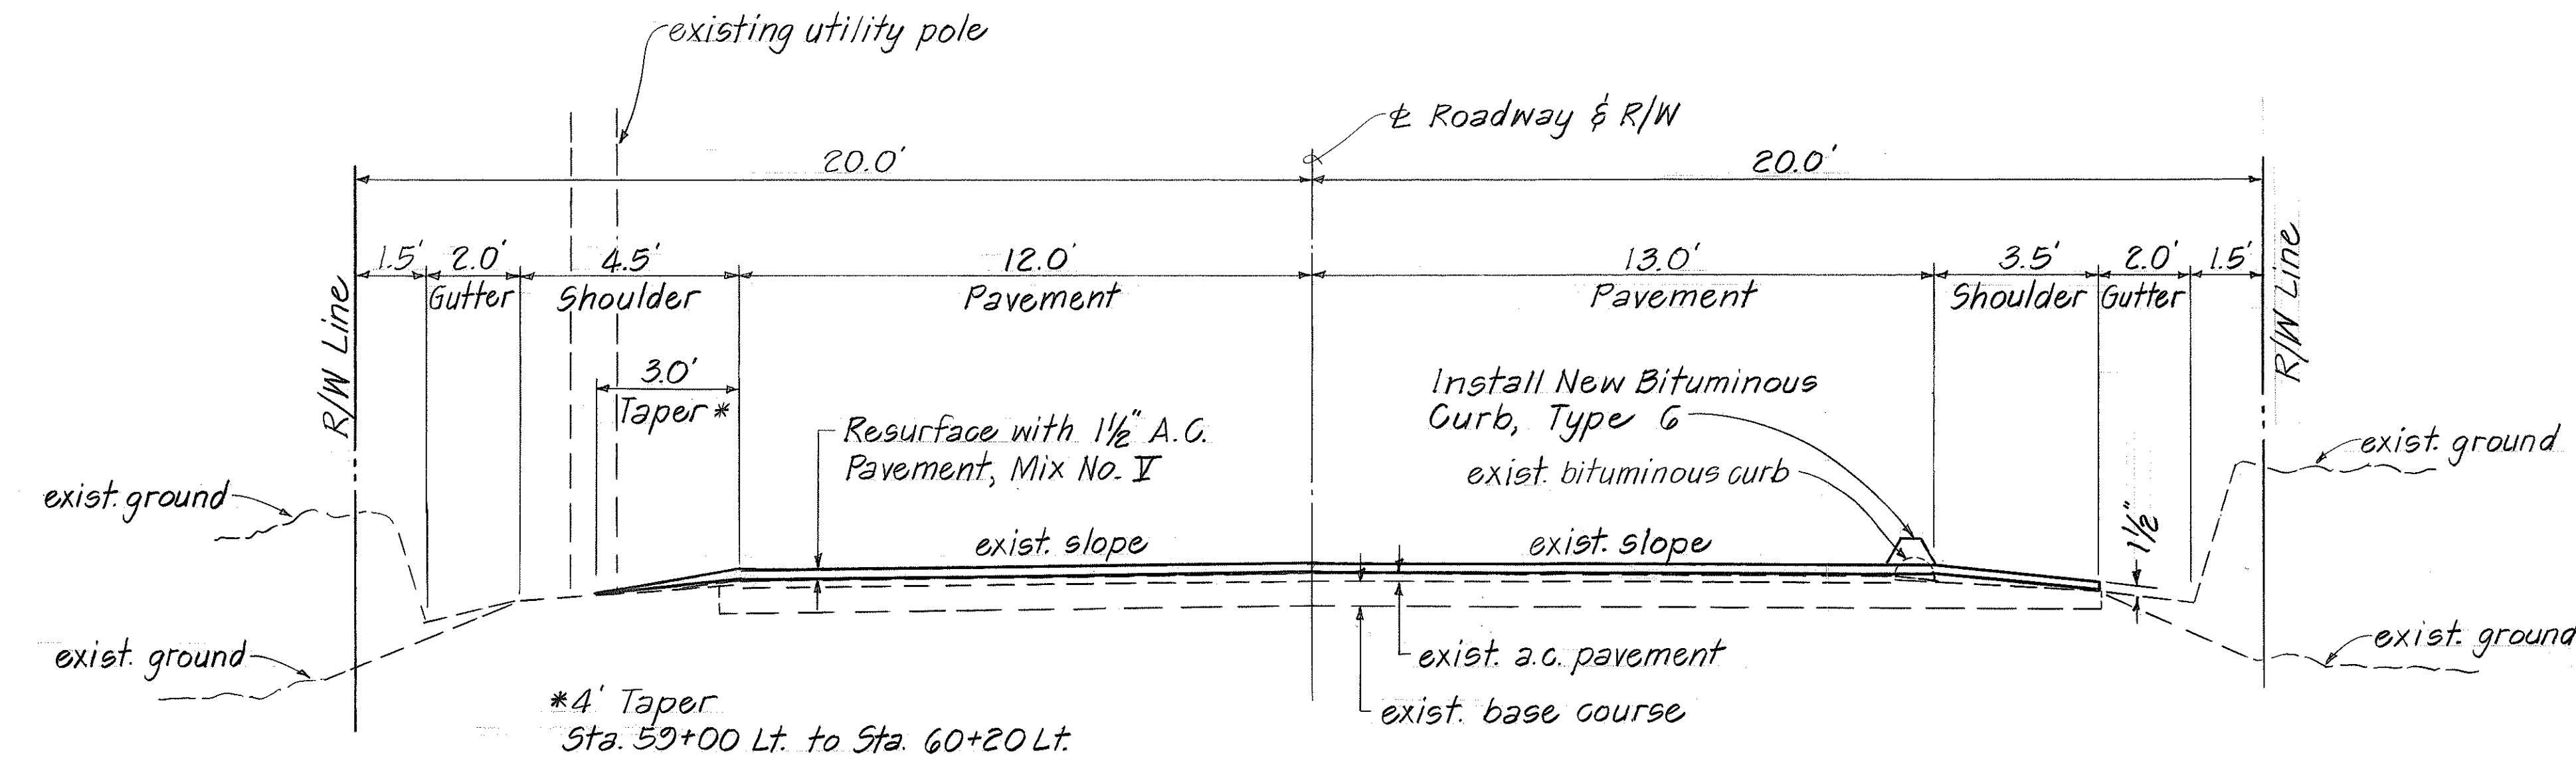

TYPICAL SECTION
Not To Scale

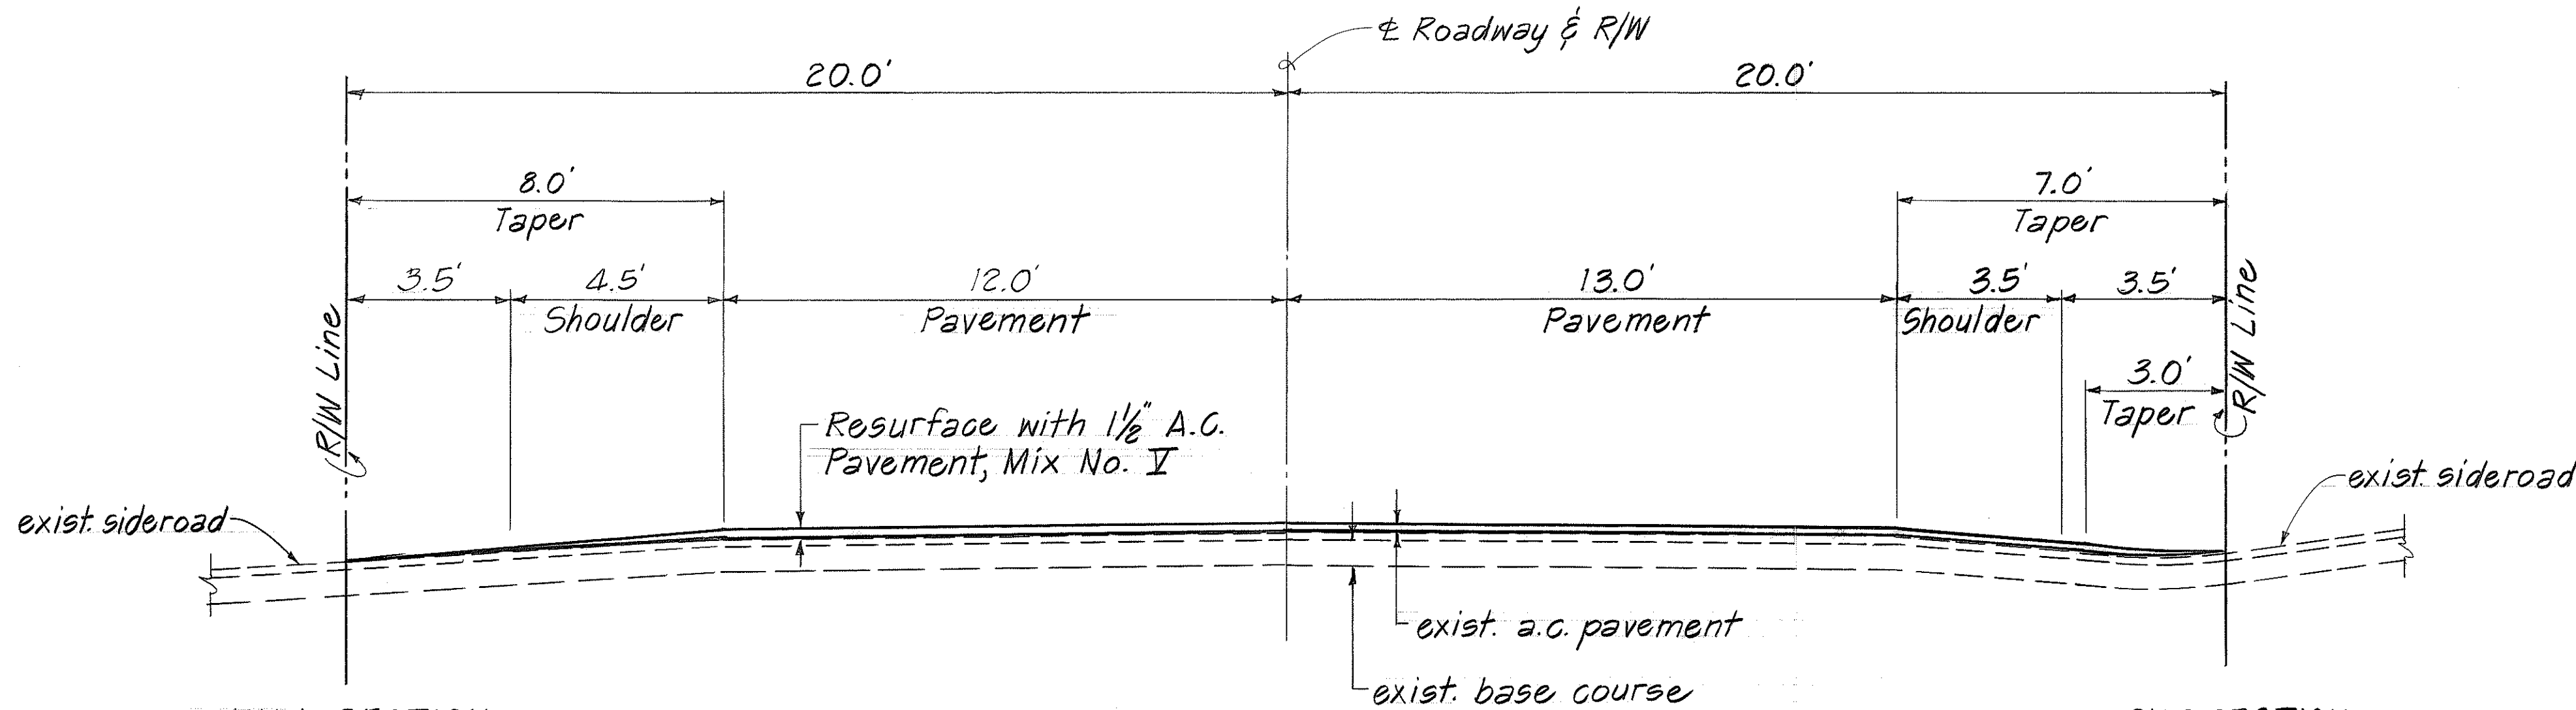

FILL SECTION

CUT SECTION

TYPICAL SECTION
SIDEROAD CONNECTION
Not To Scale

ORIGINAL PLAN	SURVEY PLOTTED BY	DATE
NOTE BOOK	DRAWN BY	
	DESIGNED BY	
	CHECKED BY	

STATE OF HAWAII DEPARTMENT OF TRANSPORTATION HIGHWAYS DIVISION
TYPICAL SECTIONS GENERAL NOTES
PUAINAKO STREET RESURFACING KILAUEA AVENUE TO KOMOHANA STREET PROJECT NO. 2000E-01-20M
Scale: As Noted Date: March 1990
SHEET NO. 1 OF 1 SHEETS