




| FED. ROAD DIST. NO. | STATE | PROJ. NO.   | FISCAL YEAR | SHEET NO. | TOTAL SHEETS |
|---------------------|-------|-------------|-------------|-----------|--------------|
| HAWAII              | HAW.  | 2000E-01-00 | 2000        | 6         | 60           |

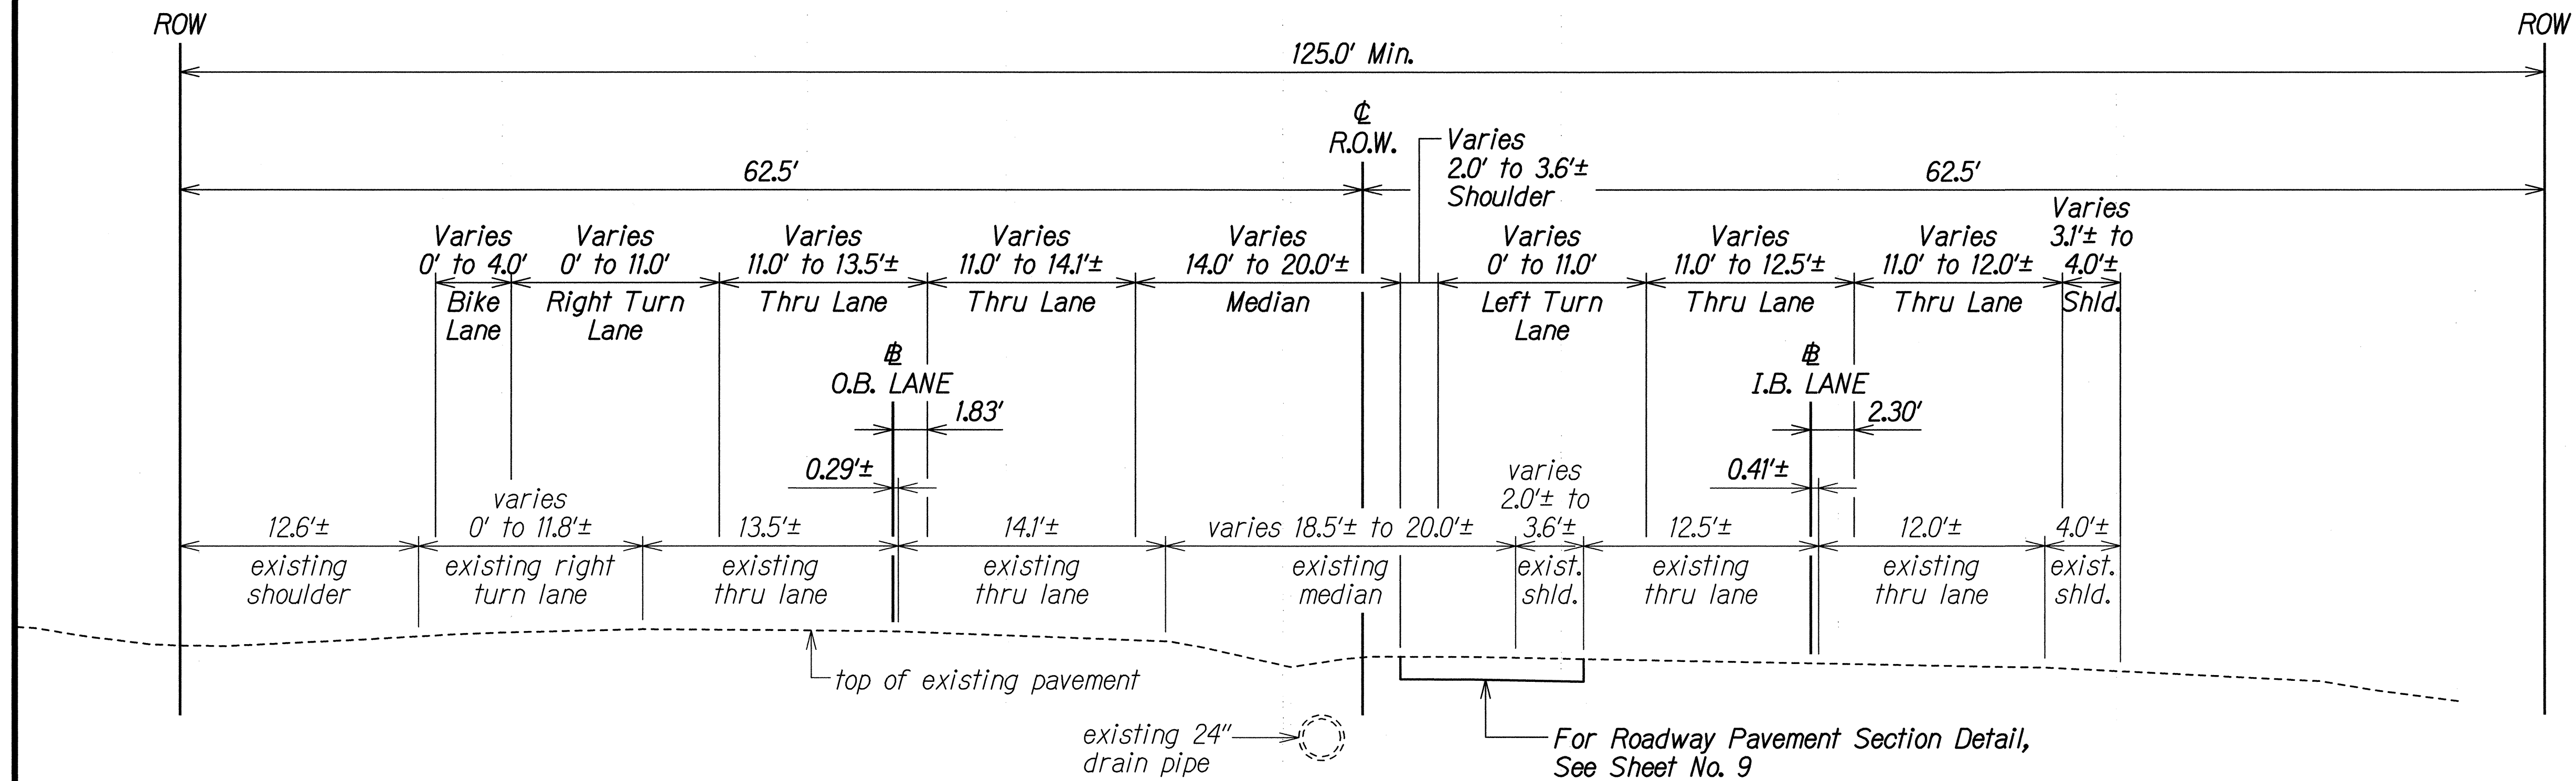

**TYPICAL SECTION**  
**STA. 1343+00 TO STA. 1345+60± I.B.L.**  
**(STA. 1343+05± TO STA. 1345+68± O.B.L.)**  
**Scale: 3/16"=1'-0"**

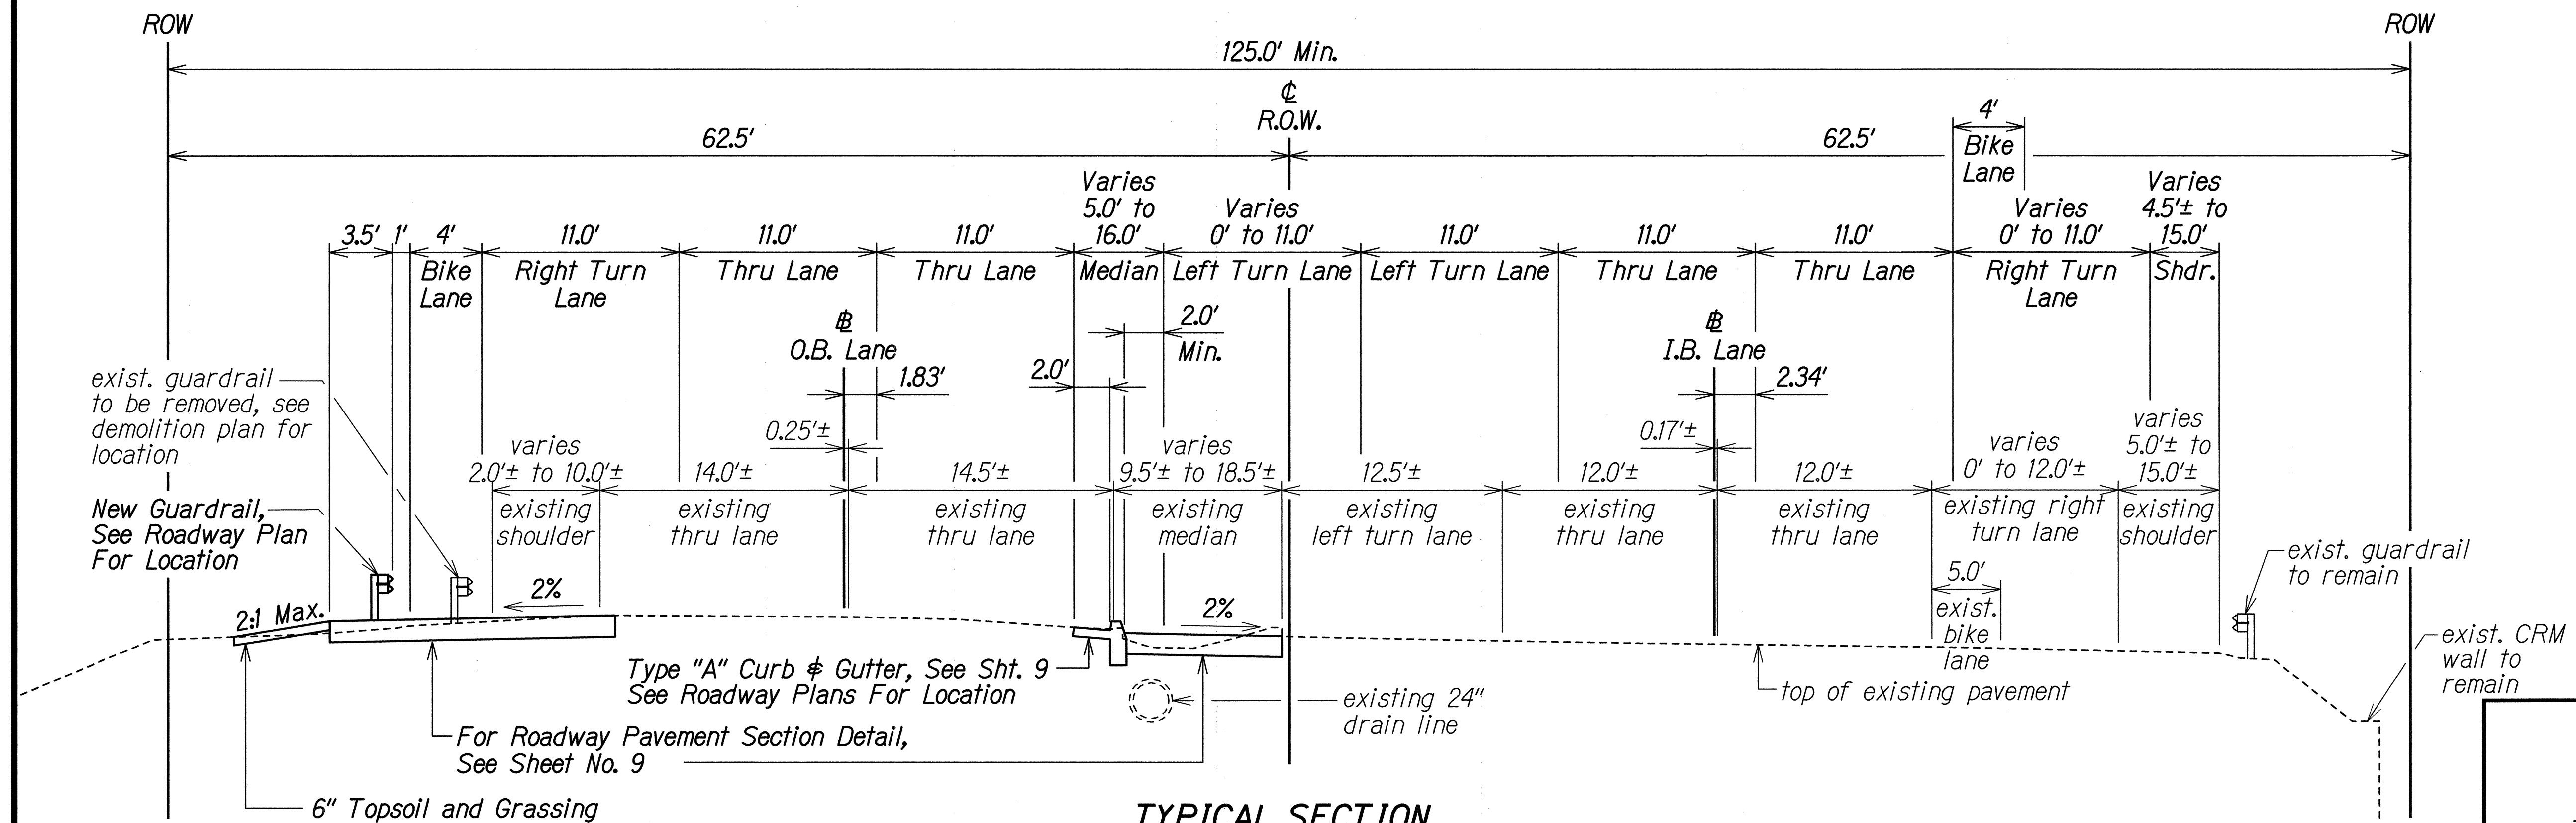

**TYPICAL SECTION**  
**STA. 1345+60± TO STA. 1351+65± I.B.L.**  
**(STA. 1345+68± TO STA. 1351+76± O.B.L.)**  
**Scale: 3/16"=1'-0"**

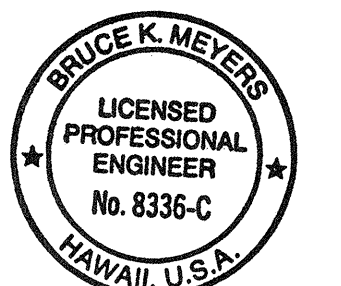

THIS WORK WAS PREPARED BY ME OR UNDER MY SUPERVISION AND CONSTRUCTION OF THIS PROJECT WILL BE UNDER MY OBSERVATION.

DATE: \_\_\_\_\_

STATE OF HAWAII  
DEPARTMENT OF TRANSPORTATION  
HIGHWAYS DIVISION


**TYPICAL SECTIONS**

**PUAINAKO STREET IMPROVEMENTS, PHASE 1**  
**Kilauea Ave. to Kanoelohua Ave.**  
**Project No. 2000E-01-00**  
**Scale: 3/16"=1'-0"** **Date: May, 2000**

SHEET No. 1 OF 4 SHEETS




| FED. ROAD DIST. NO. | STATE | PROJ. NO.   | FISCAL YEAR | SHEET NO. | TOTAL SHEETS |
|---------------------|-------|-------------|-------------|-----------|--------------|
| HAWAII              | HAW.  | 2000E-01-00 | 2000        | 8         | 60           |

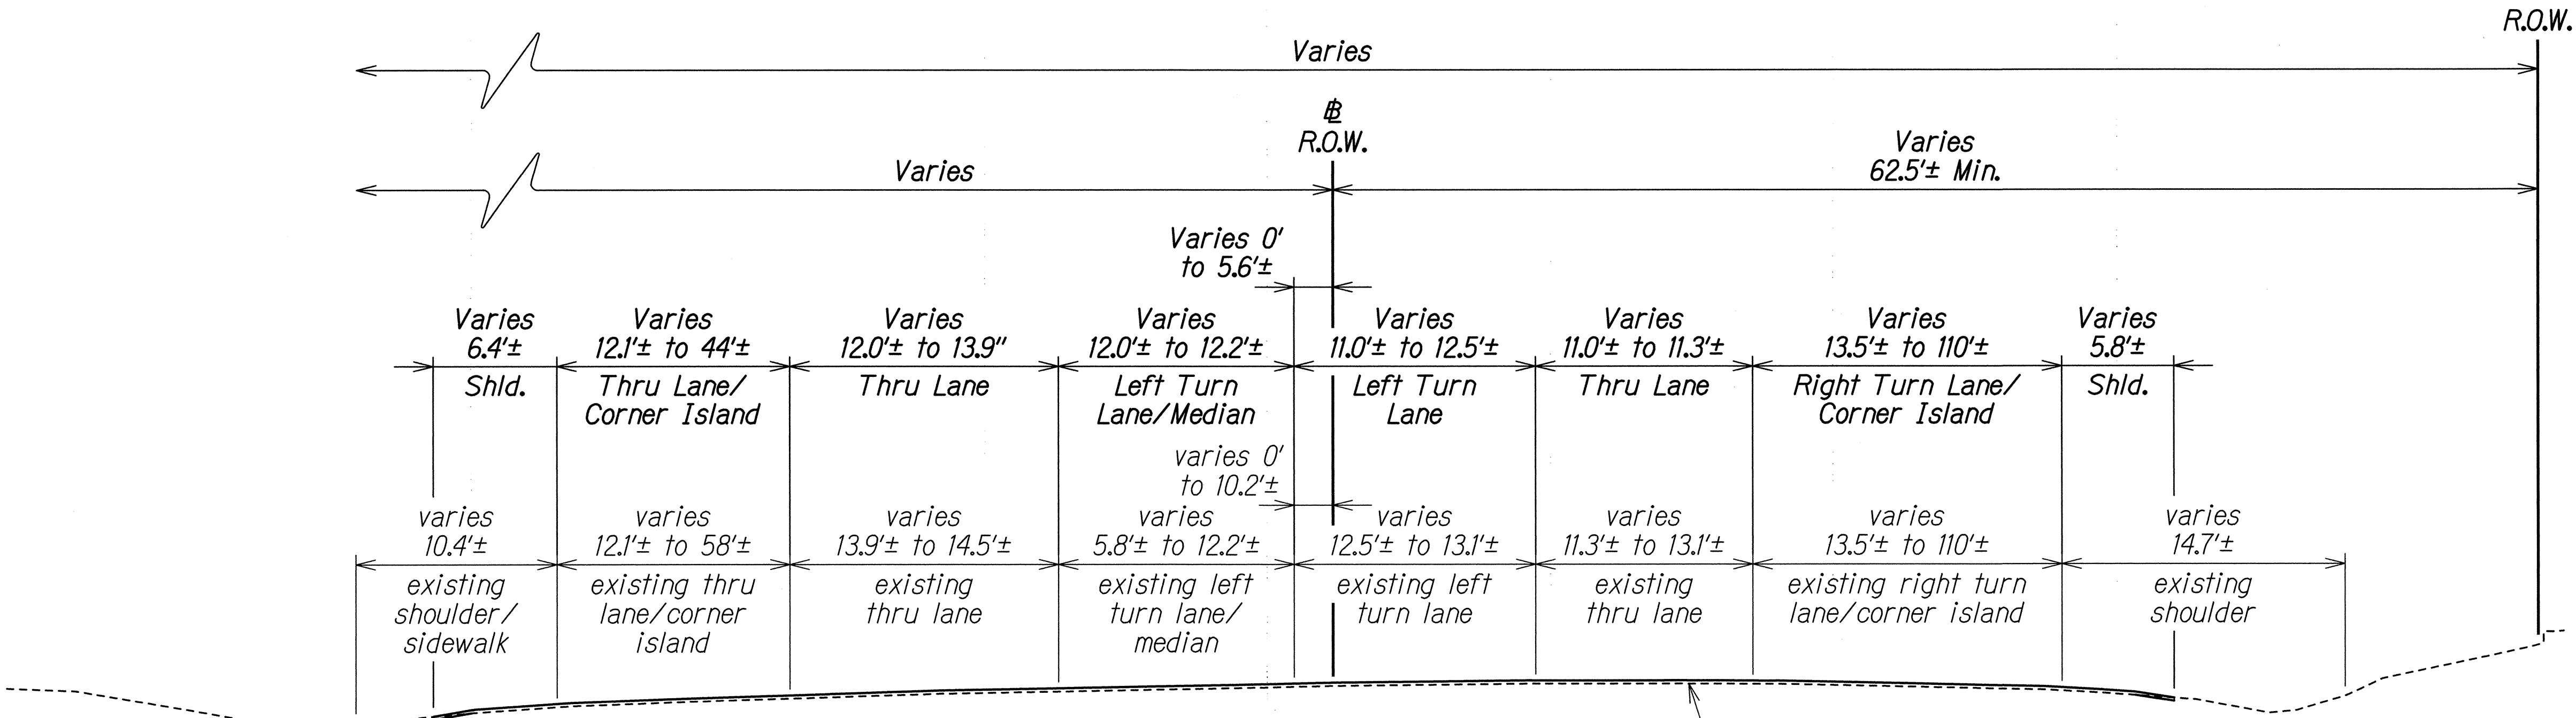

**TYPICAL SECTION  
PUAINAKO STREET  
MAUKA (WEST) APPROACH**  
Scale: 3/16"=1'-0"


2" A.C. Mix IV  
(Cold Plane-  
See Roadway Plans  
For Location)

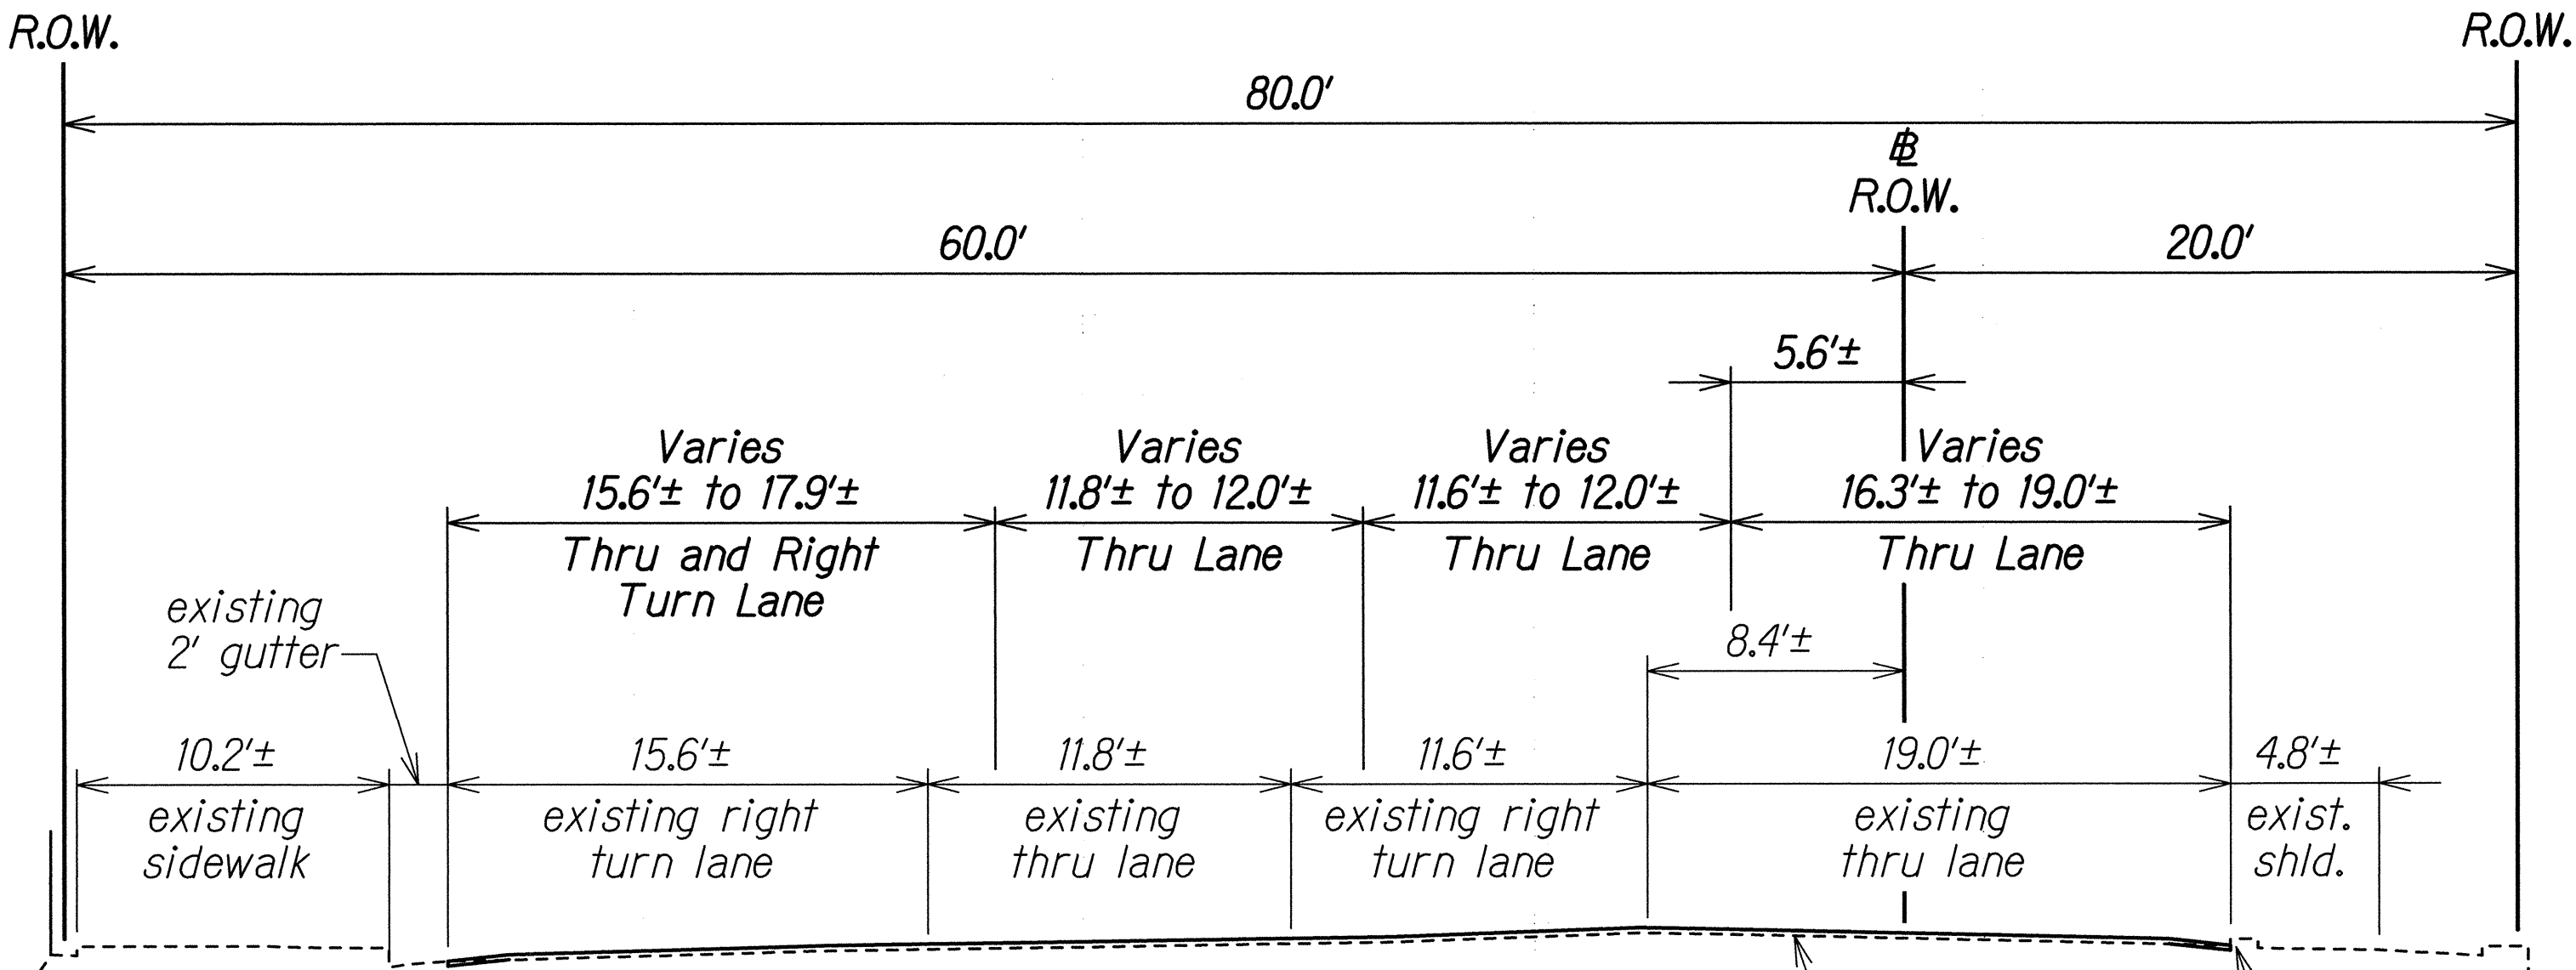

**TYPICAL SECTION  
PUAINAKO STREET  
MAKAI (EAST) APPROACH**  
Scale: 3/16"=1'-0"

2" A.C. Mix IV  
(Cold Plane-  
See Roadway Plans  
For Location)

existing  
a.c. berm

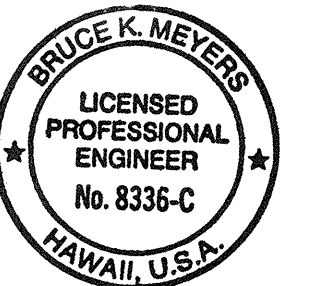

THIS WORK WAS PREPARED BY ME OR UNDER  
MY SUPERVISION AND CONSTRUCTION OF THIS  
PROJECT WILL BE UNDER MY OBSERVATION.  
DATE: \_\_\_\_\_


STATE OF HAWAII  
DEPARTMENT OF TRANSPORTATION  
HIGHWAYS DIVISION

**TYPICAL SECTIONS**  
PUAINAKO STREET IMPROVEMENTS, PHASE 1  
Kilauea Ave. to Kanoelohua Ave.  
Project No. 2000E-01-00  
Scale: 3/16"=1'-0" Date: May, 2000  
SHEET No. 3 OF 4 SHEETS

|               |      |
|---------------|------|
| DESIGNED BY   | DATE |
| CHECKED BY    |      |
| NOTED BY      |      |
| QUANTITIES BY |      |
| DRAWN BY      |      |
| REVIEWED BY   |      |
| APPROVED BY   |      |
| ORIGINAL PLAN |      |
| NOTE BOOK     |      |
| N.            |      |


99050/4phase2.dgn

| FED. ROAD DIST. NO. | STATE | PROJ. NO.   | FISCAL YEAR | SHEET NO. | TOTAL SHEETS |
|---------------------|-------|-------------|-------------|-----------|--------------|
| HAWAII              | HAW.  | 2000E-01-00 | 2000        | 9         | 60           |

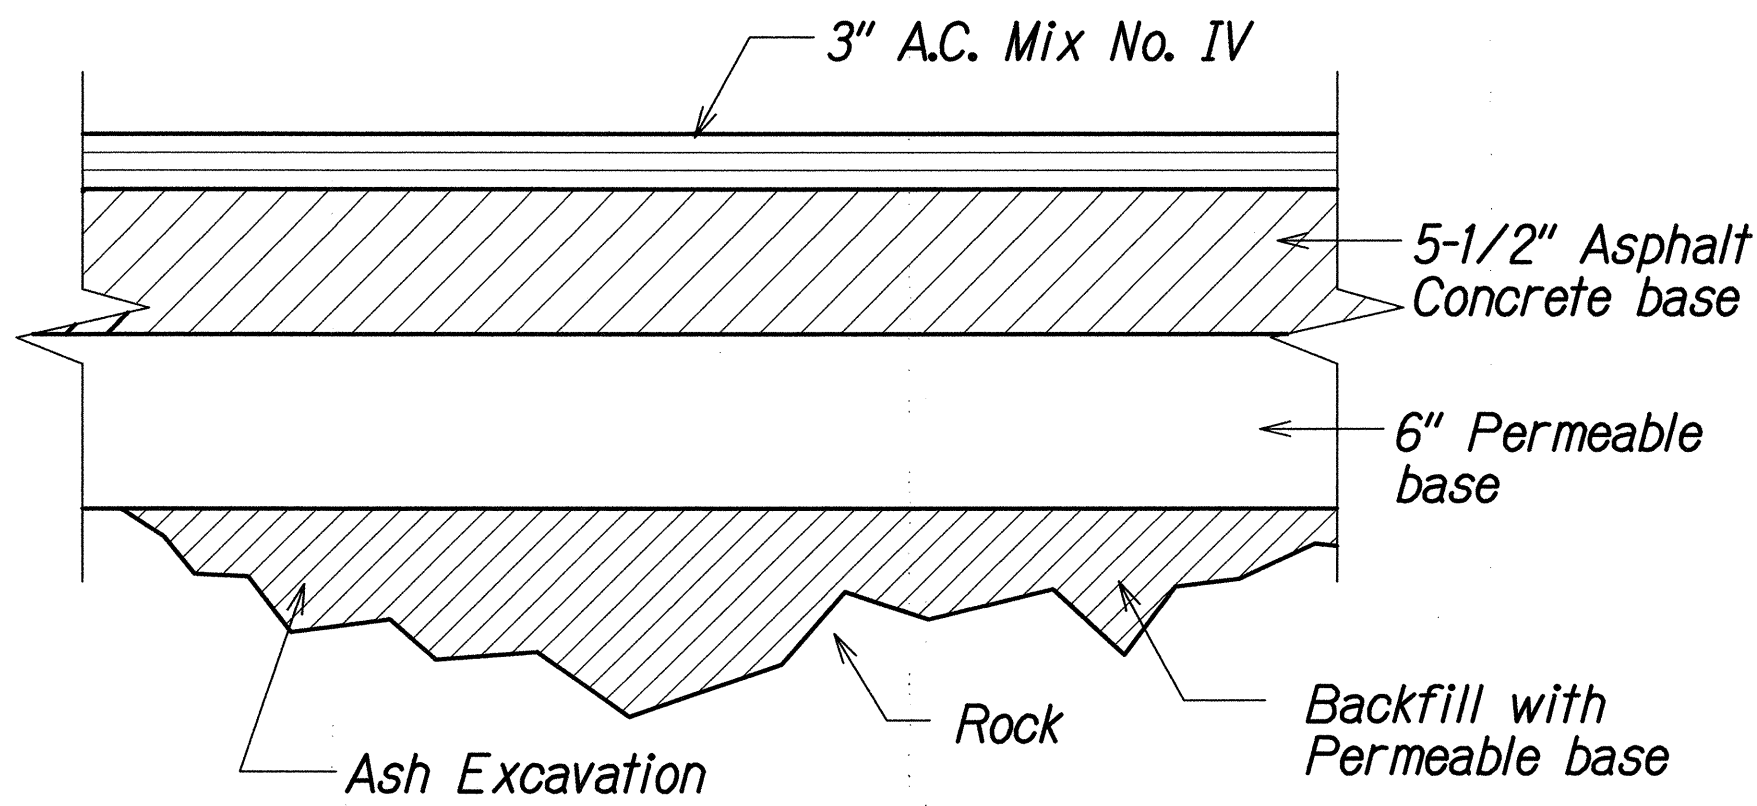


TYPICAL ROADWAY PAVEMENT SECTION DETAIL

Not To Scale

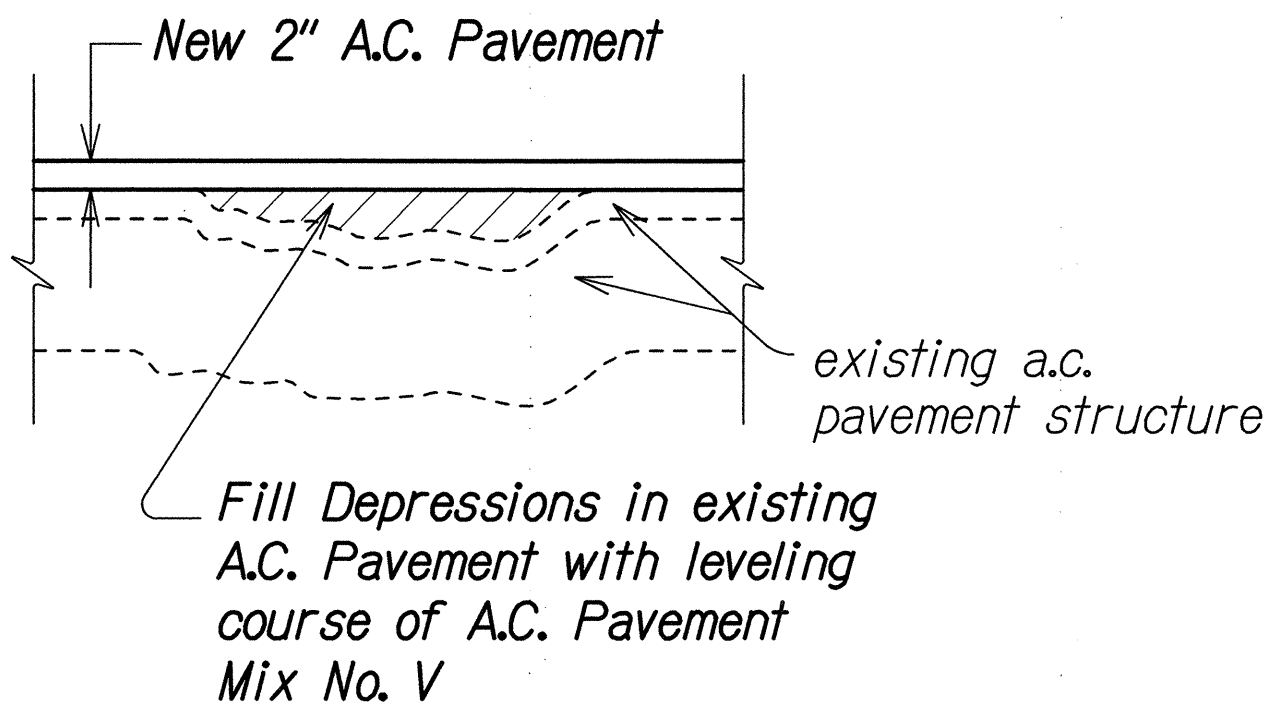


LEVELING COURSE DETAIL

Not To Scale

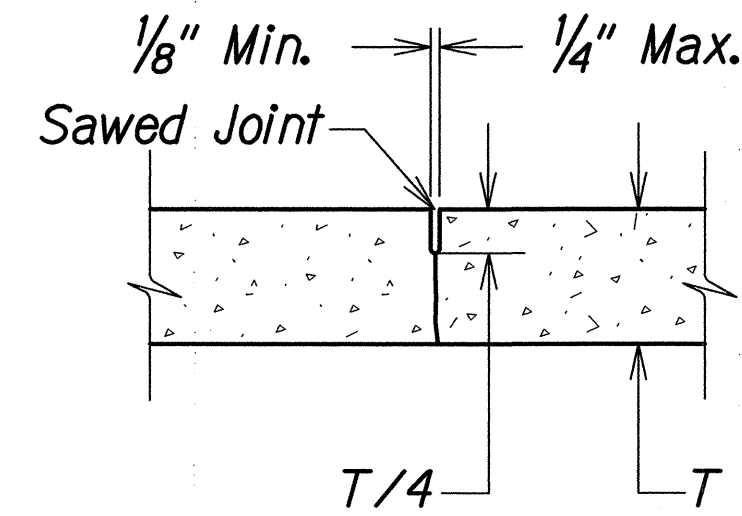


TRANSVERSE CONTRACTION JOINT

Not To Scale

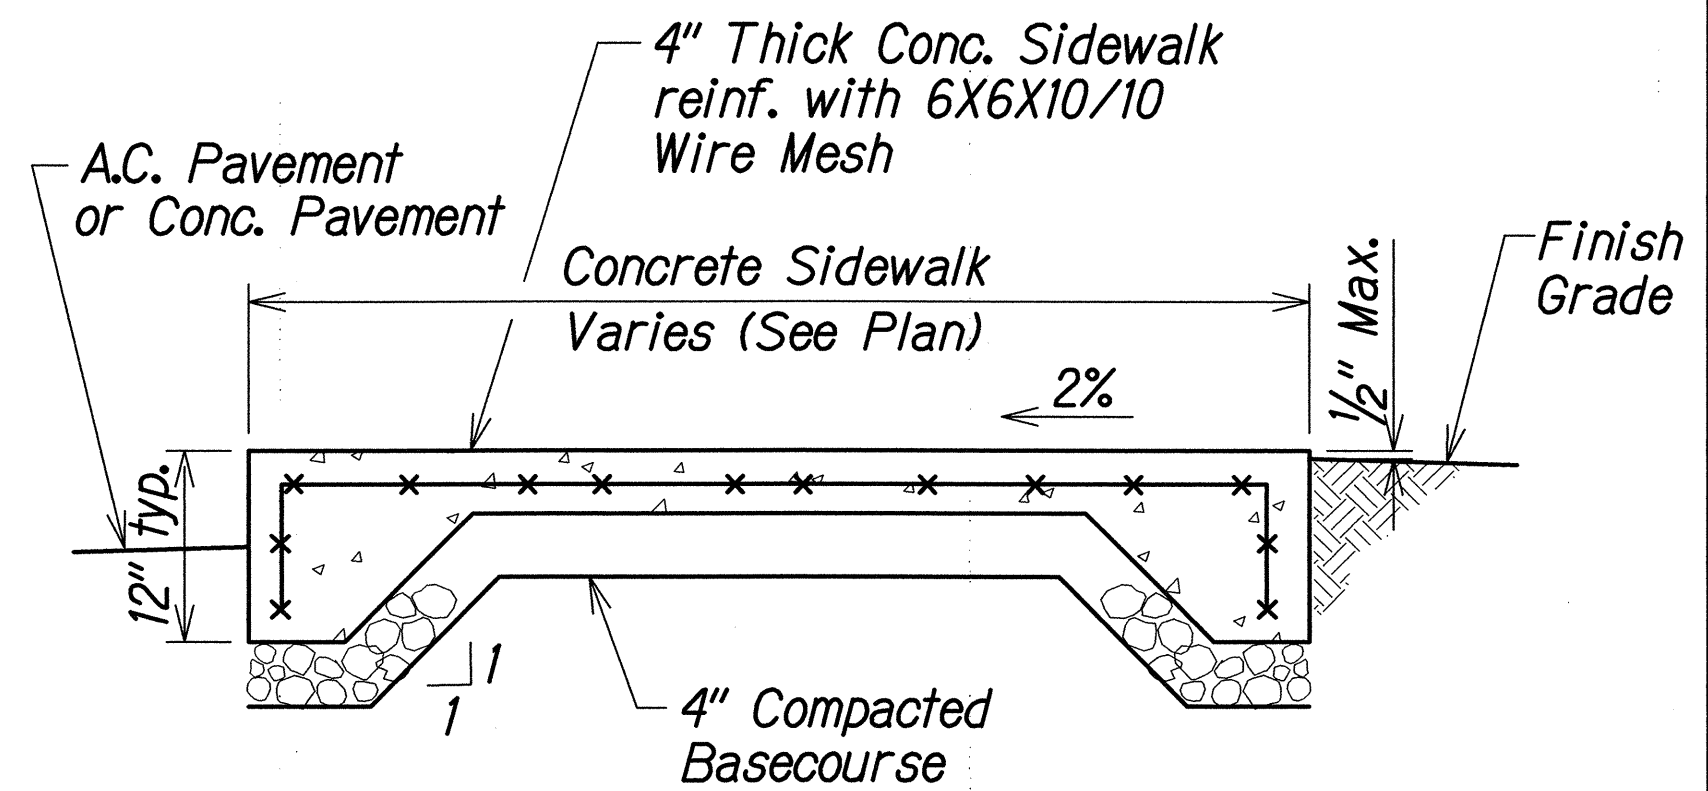


CONCRETE SIDEWALK DETAIL

Not To Scale

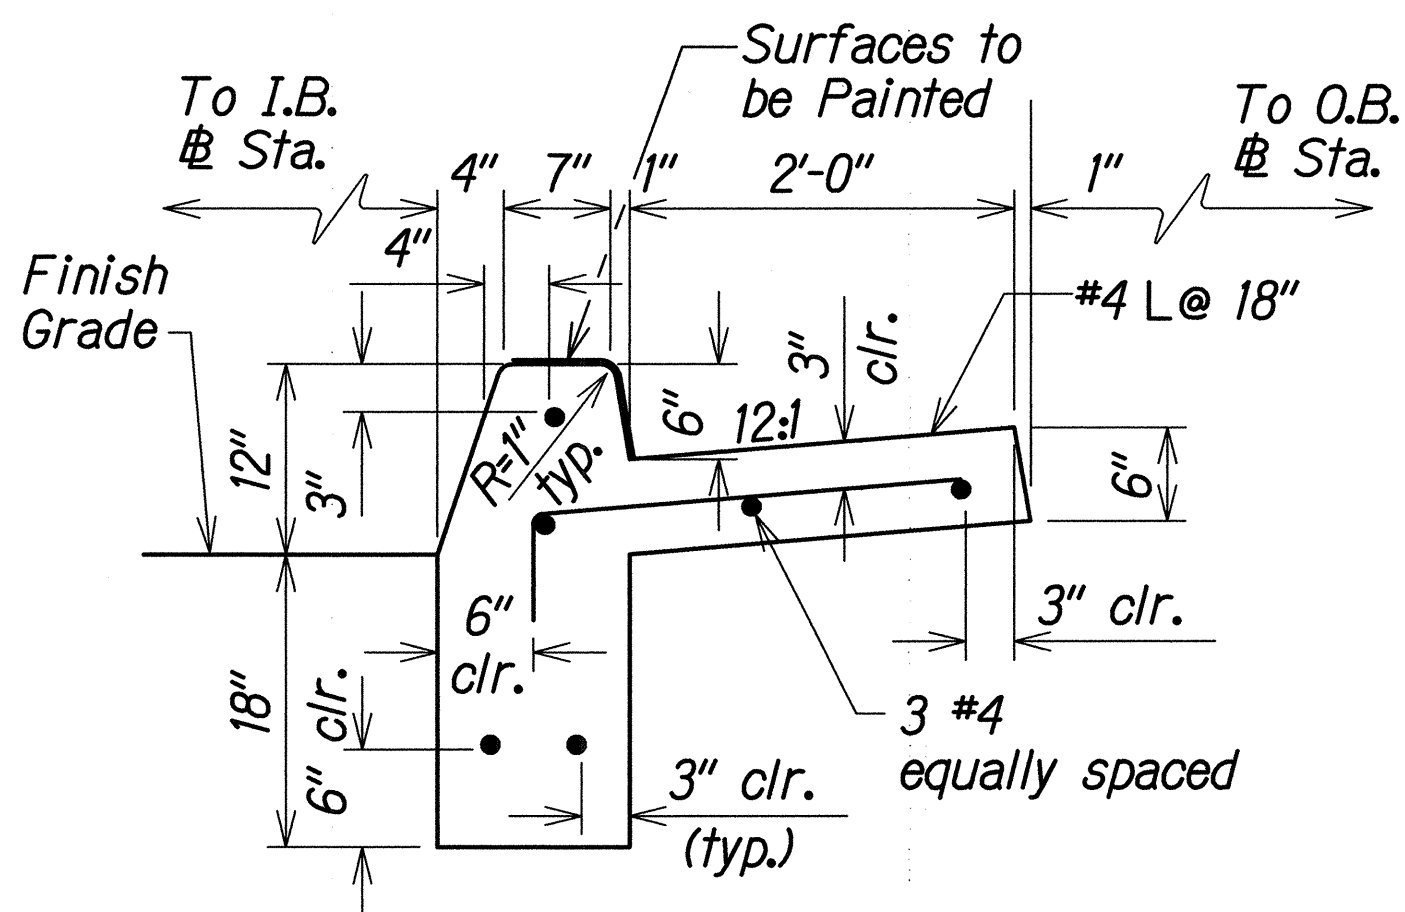

TYPE A CURB & GUTTER DETAIL

Not To Scale

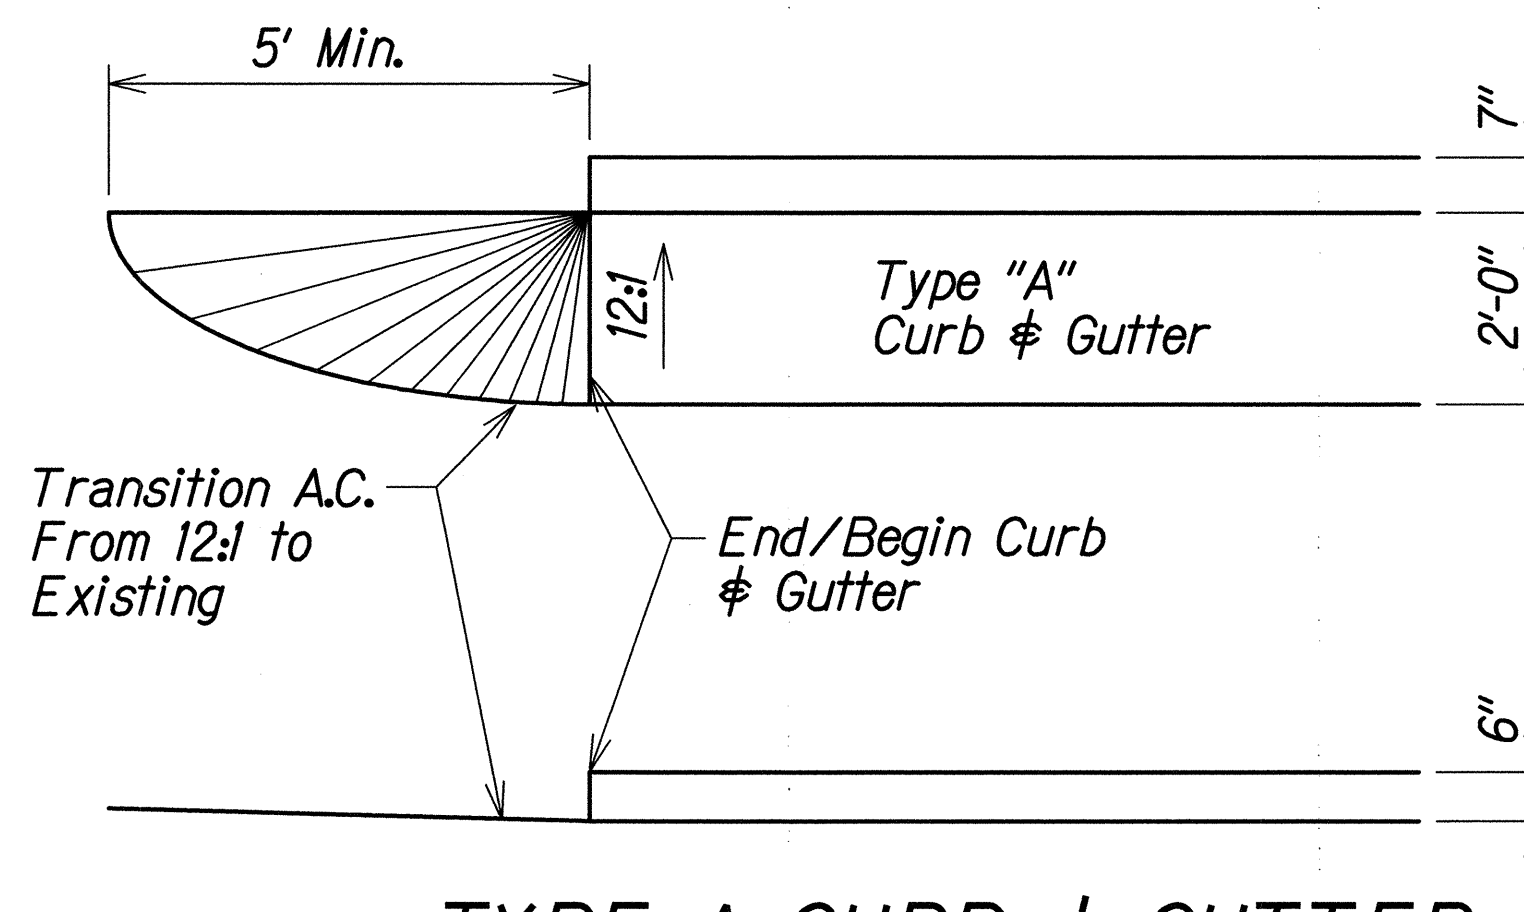


TYPE A CURB & GUTTER TRANSITION DETAIL

Not To Scale

PLAN


ELEVATION

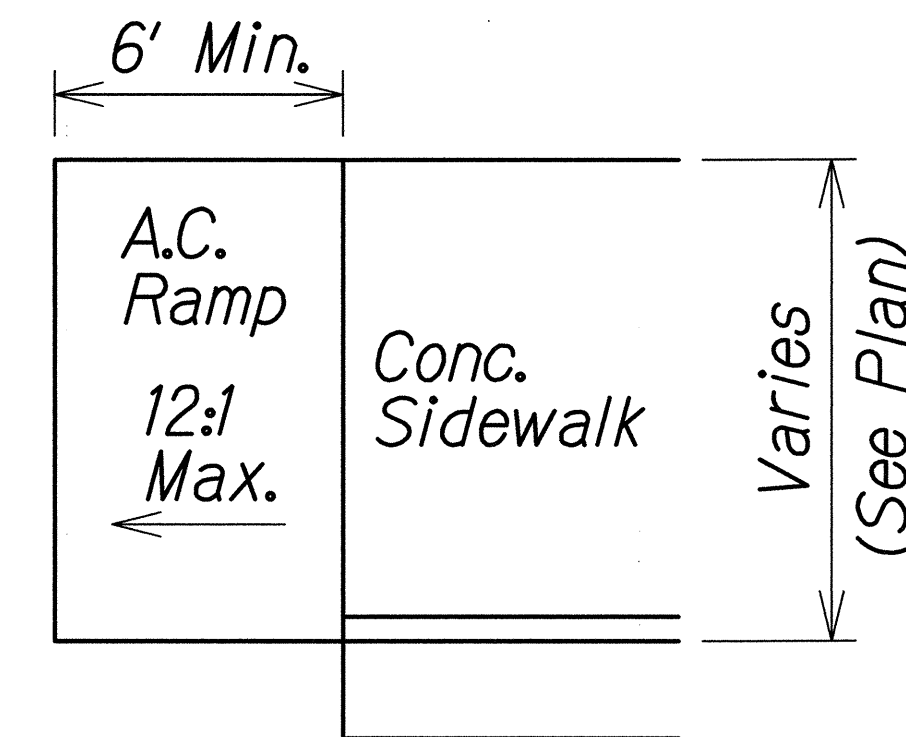


PLAN

CONCRETE SIDEWALK TRANSITION DETAIL

Not To Scale

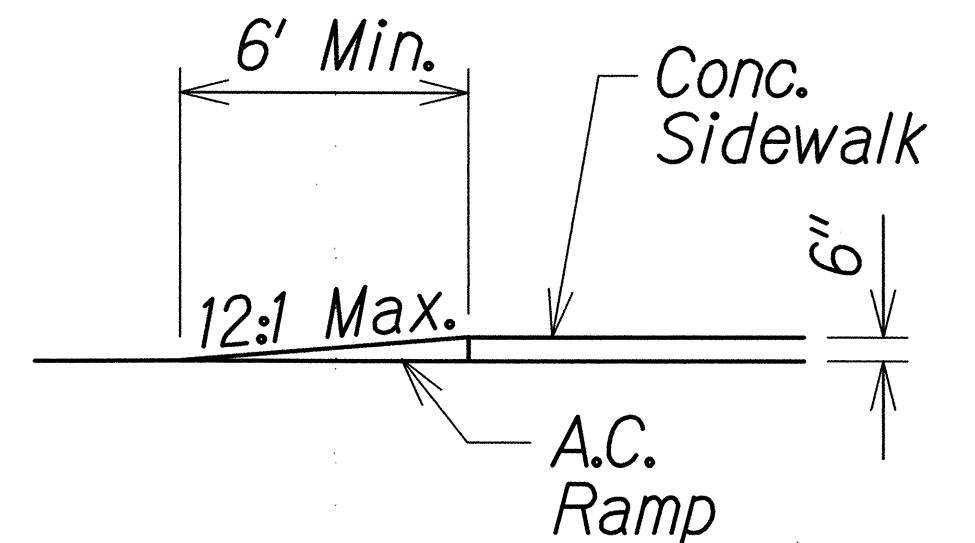


ELEVATION

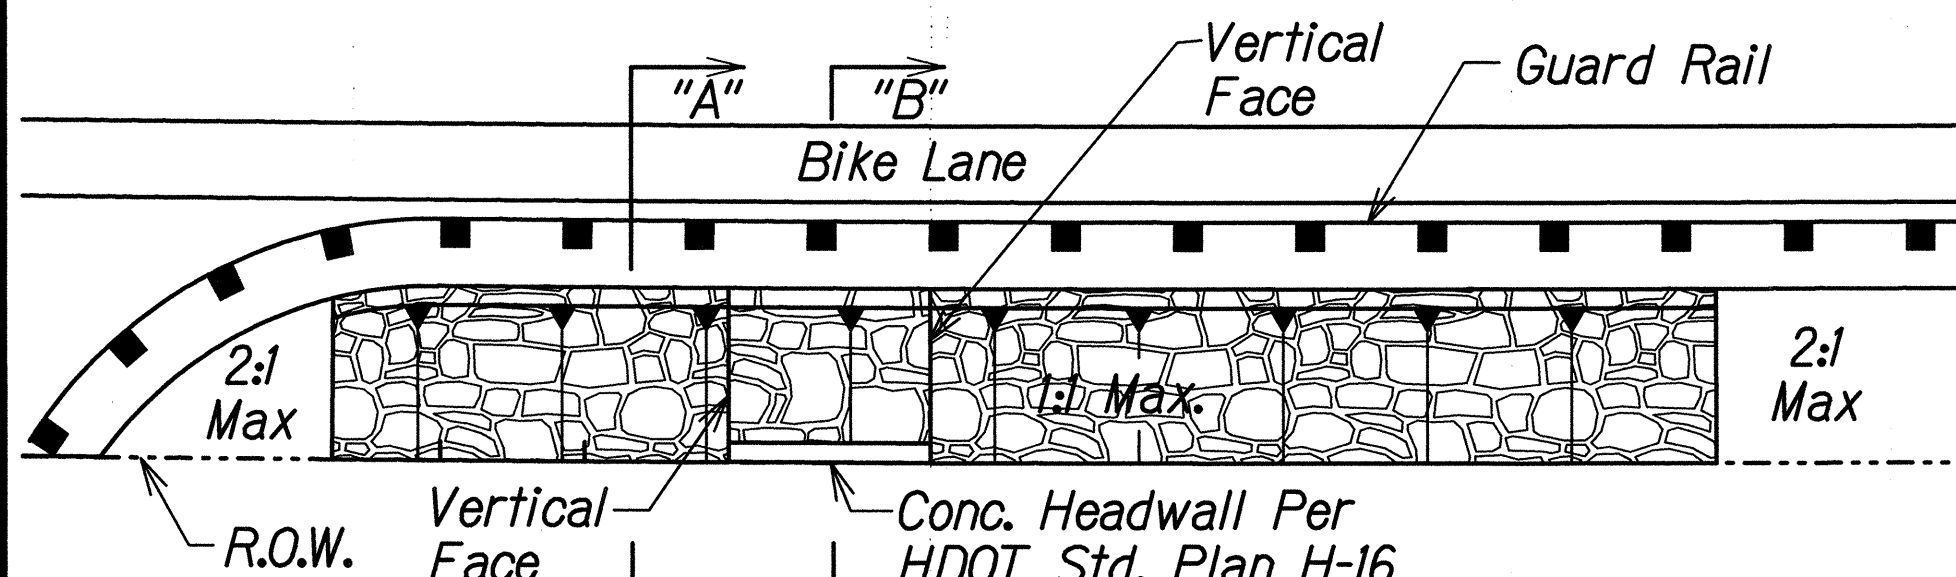


PLAN

Scale: 1"=10'

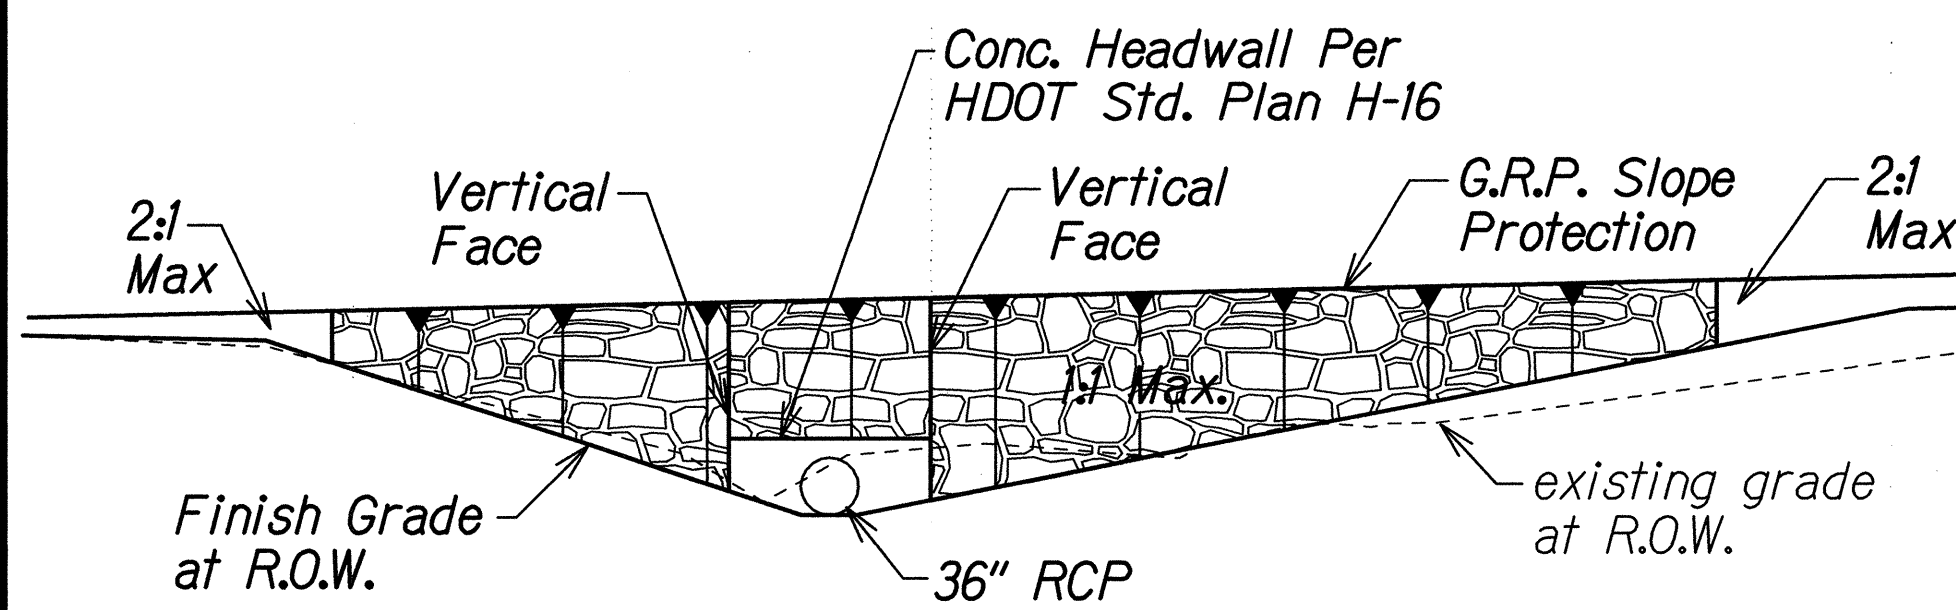

ELEVATION

Scale: 1"=10'

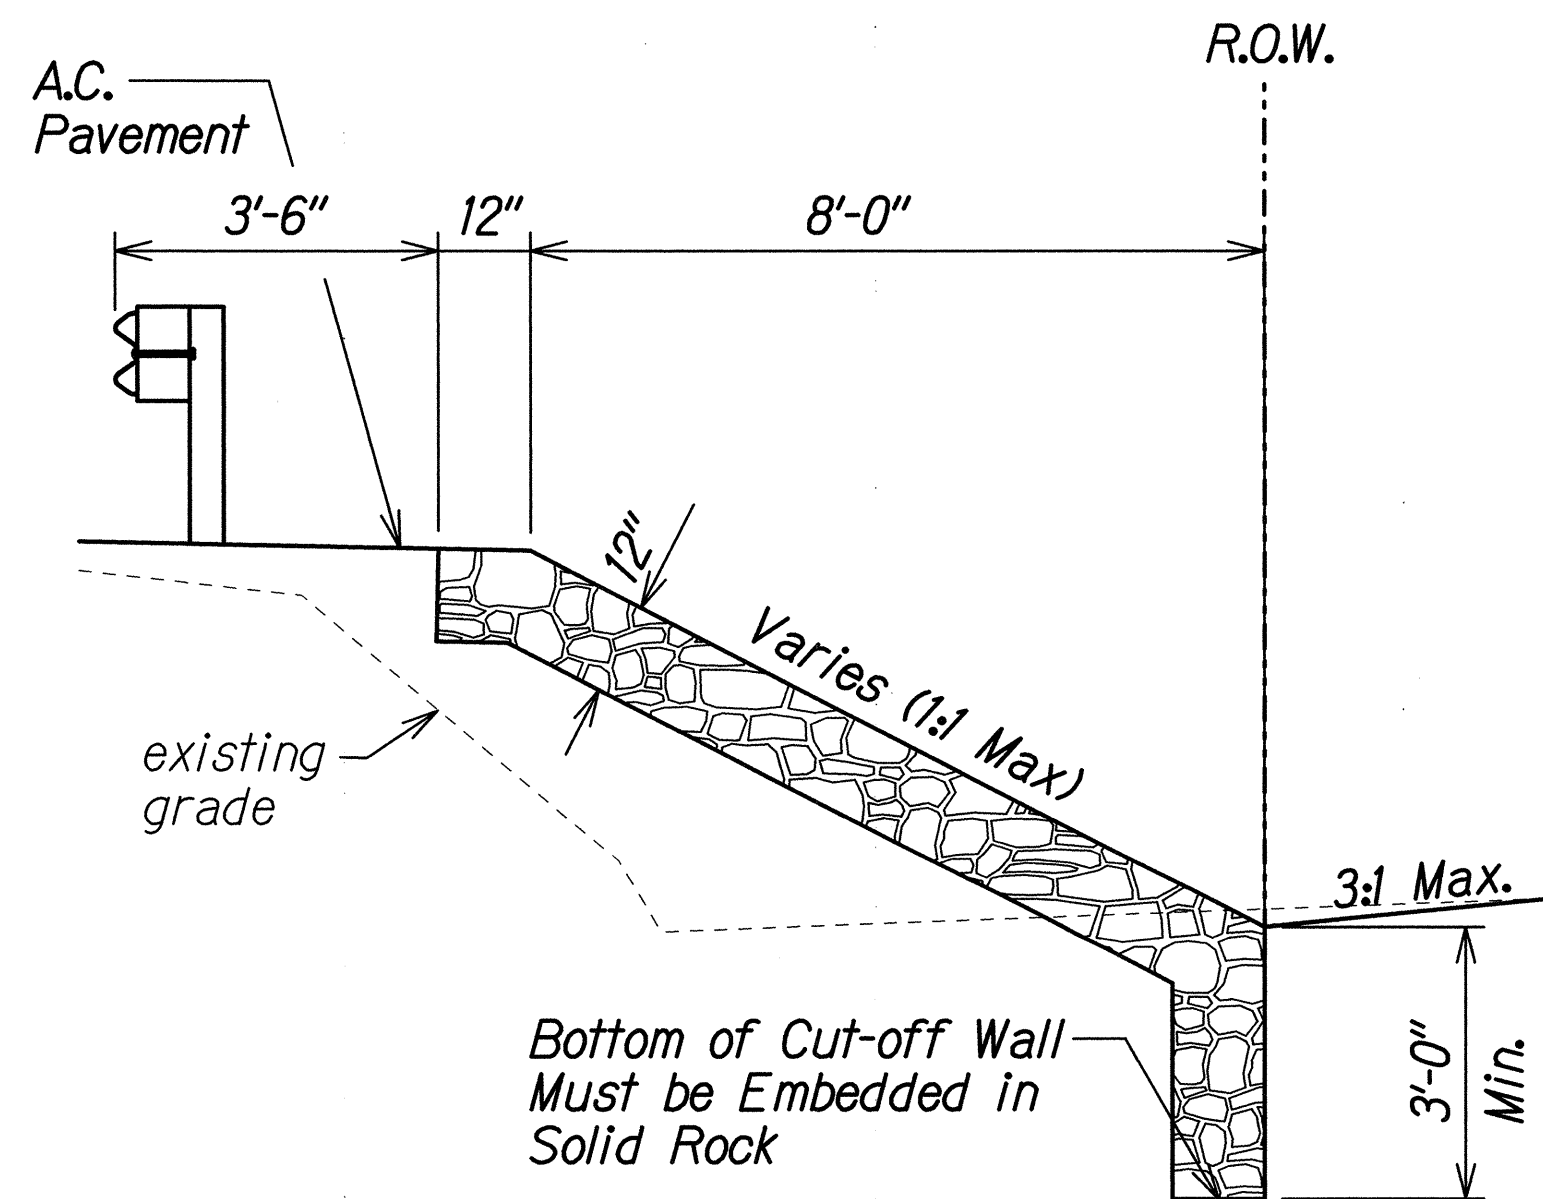


SECTION "A-A"

Scale: 1/4"=1'-0"


G.R.P. SLOPE PROTECTION DETAIL

Scale: As Noted

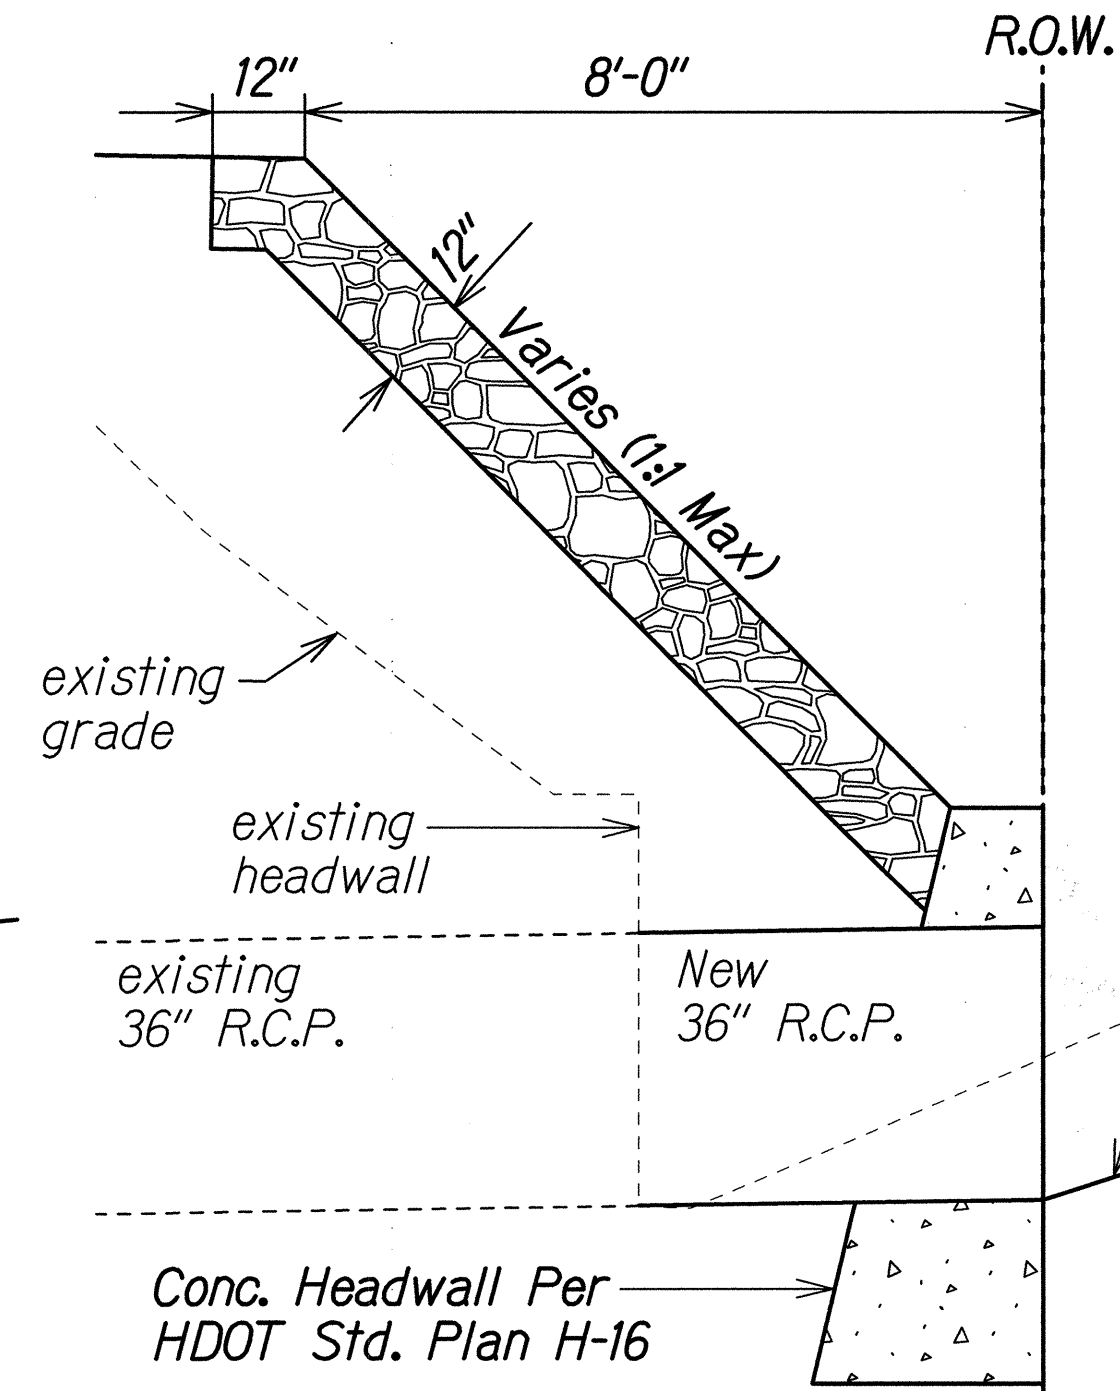

SECTION "B-B"

Scale: 1/4"=1'-0"

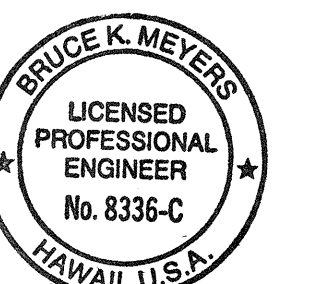

THIS WORK WAS PREPARED BY ME OR UNDER MY SUPERVISION AND CONSTRUCTION OF THIS PROJECT WILL BE UNDER MY OBSERVATION.

DATE: \_\_\_\_\_

STATE OF HAWAII  
DEPARTMENT OF TRANSPORTATION  
HIGHWAYS DIVISION  
**ROADWAY PAVEMENT SECTION DETAILS**  
**PUAINAKO STREET IMPROVEMENTS, PHASE 1**  
**Kilauea Ave. to Kanoelohua Ave.**  
Project No. 2000E-01-00  
Scale: As Noted  
Date: May, 2000  
SHEET No. 4 OF 4 SHEETS

9