

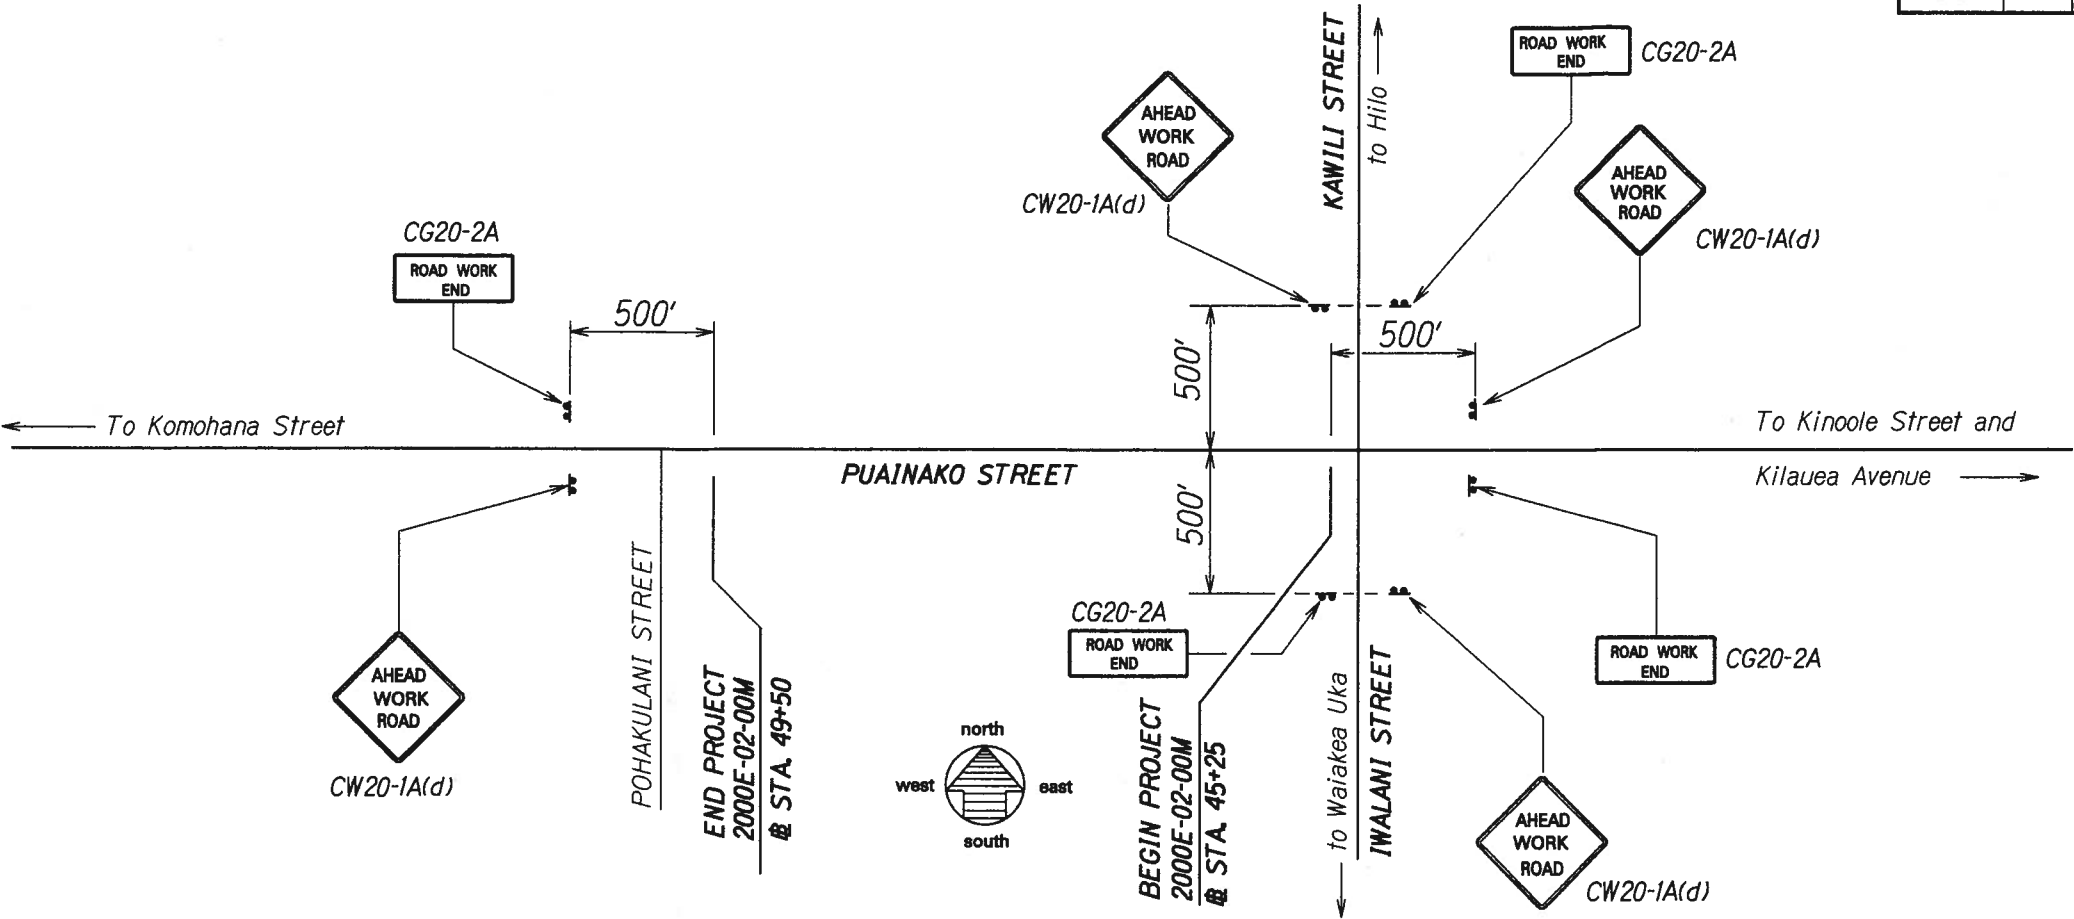


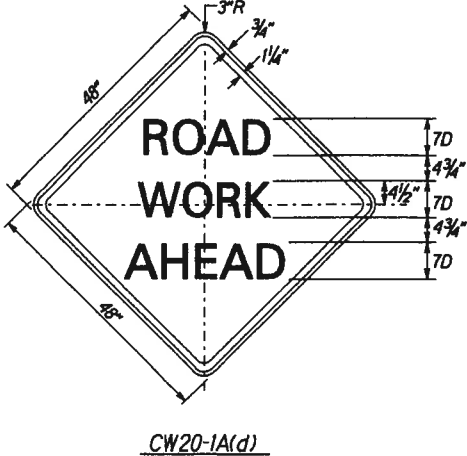


CONSTRUCTION SIGN SCHEDULE				
ROAD AND LOCATION *	ROUTE 2000 CENTERLINE STATION	LEFT	RIGHT	ITEM No. 621.7121 (no posts)
Puainako Street	40+25		●	CW20-1A(d)
	40+25	●		CG20-2A
	54+50		●	CG20-2A
	54+50	●		CW20-1A(d)
Kawili Street	---		●	CW20-1A(d)
	---	●		CG20-2A
Iwalani Street	---		●	CW20-1A(d)
	---	●		CG20-2A
Total Construction Signs			0	8

* - Final locations of all signs to be determined in the field by the Engineer.

CONSTRUCTION SIGN PLAN
Not To Scale

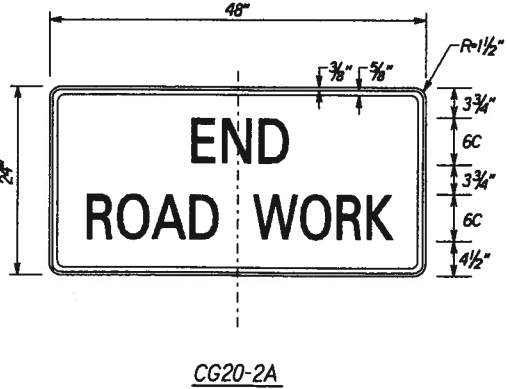

SIGN DETAILS
Not To Scale

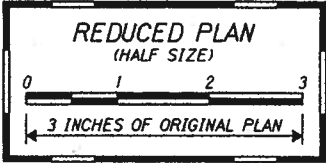

STATE OF HAWAII
DEPARTMENT OF TRANSPORTATION
HIGHWAYS DIVISION

CONSTRUCTION SIGN PLAN
PUAINAKO STREET WHITE-TOPPING
VICINITY OF IVALANI STREET
PROJ. NO. 2000E-02-00M
Scale: None Date: May, 2000
SHEET No. 1 OF 1 SHEETS

ORIGINAL PLAN	DATE	5/15/00
SURVEY PLOTTED BY		
DRAWN BY		
NOTES BOOK		
REVISIONS		
CHECKED BY		
DATE		