


FED. ROAD DIST. NO.	STATE	PROJ. NO.	FISCAL YEAR	SHEET NO.	TOTAL SHEETS
HAWAII	HAW.	2000E-02-00M	2000	5	6

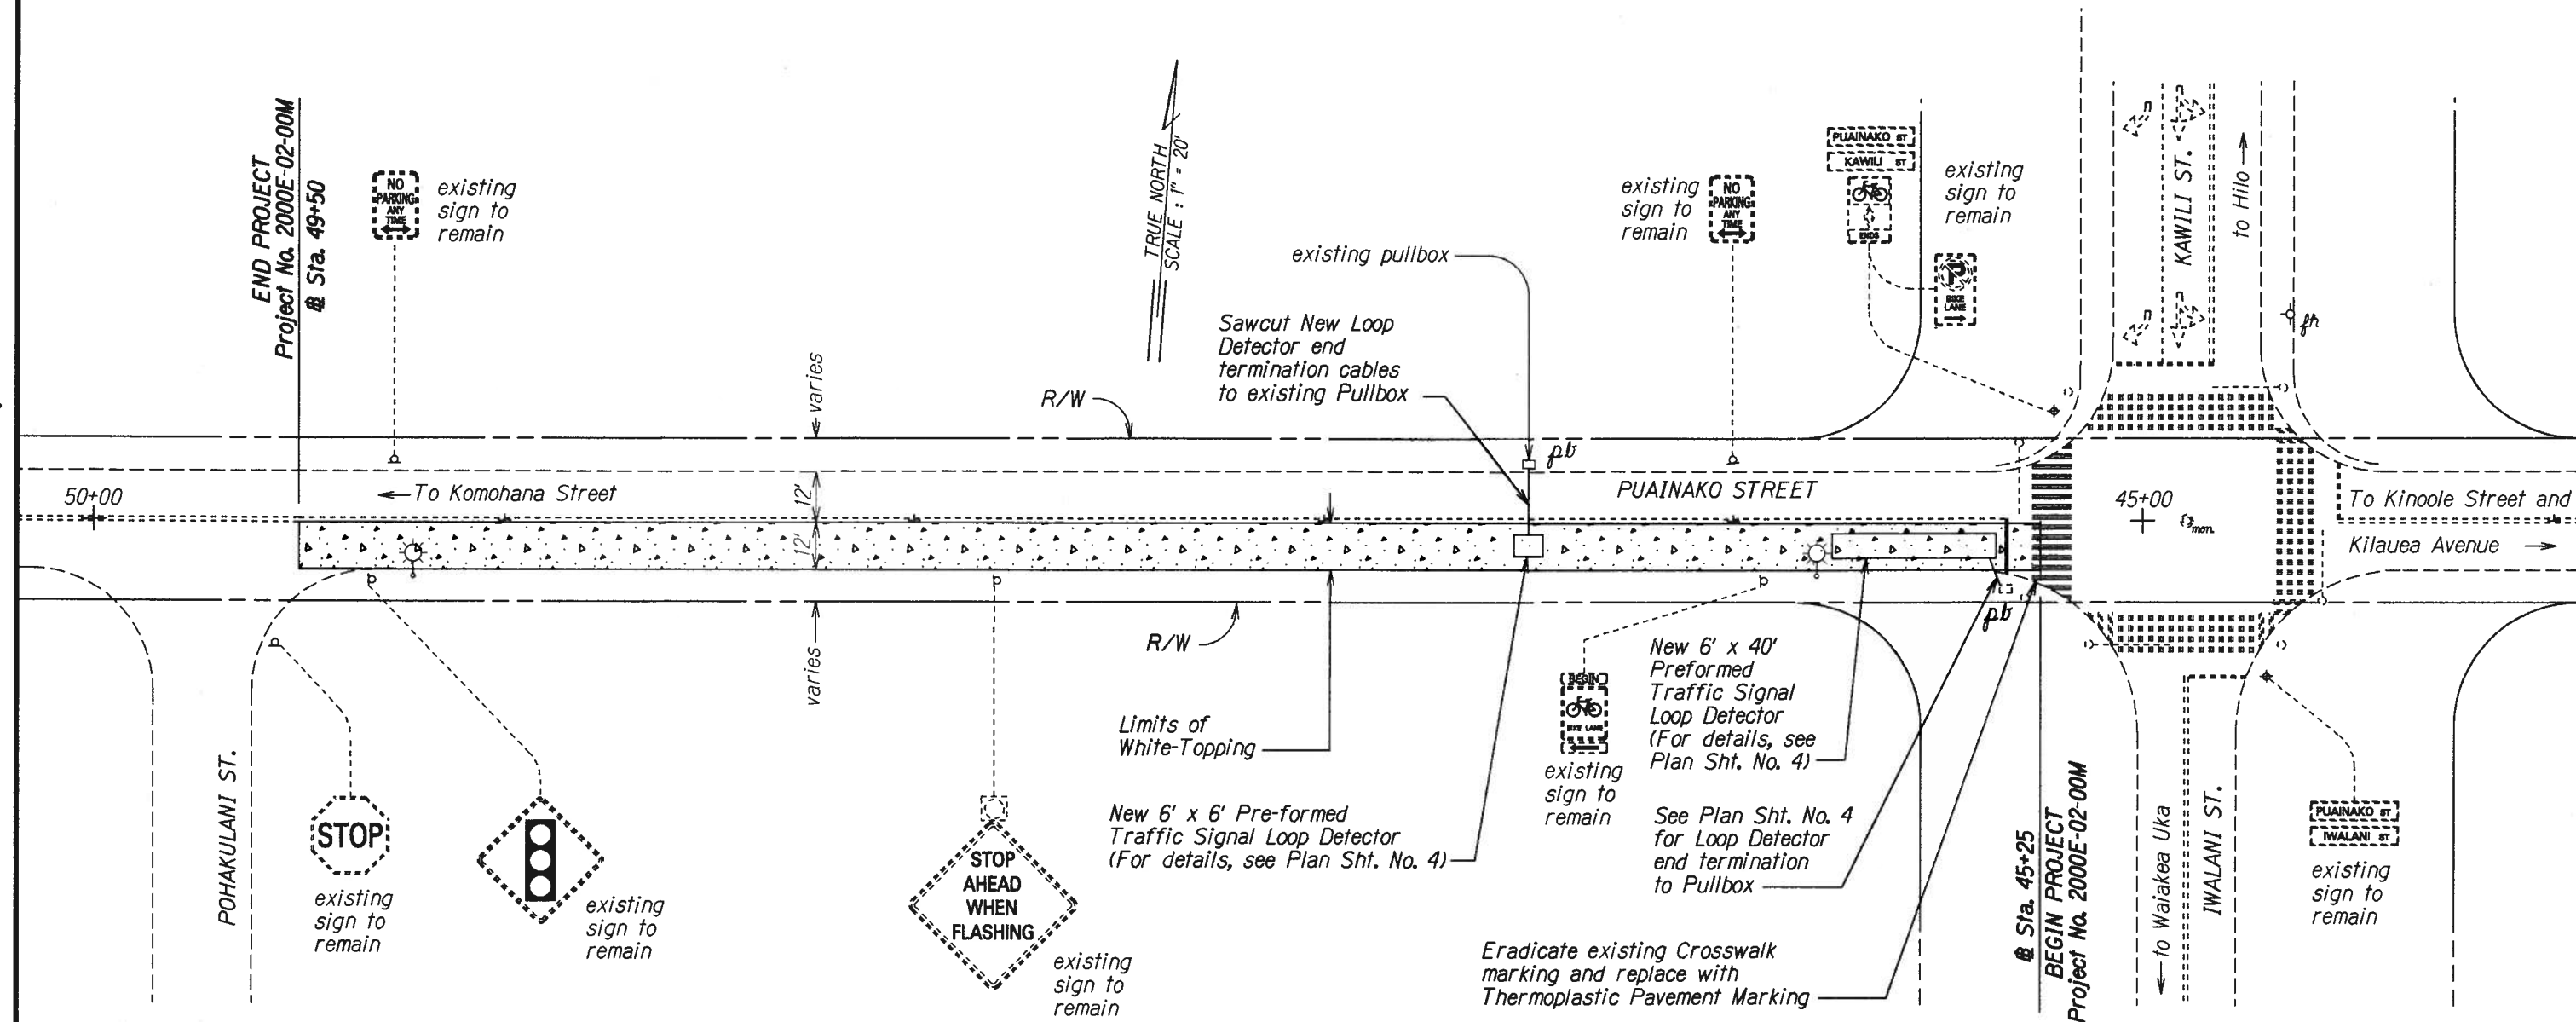

DESIGNED BY	DATE
NOTED BY	5/15/00
QUANTITIES BY	
CHECKED BY	
ORIGINAL PLAN	
NOTE BOOK	
N. 507	



STATE OF HAWAII
DEPARTMENT OF TRANSPORTATION
HIGHWAYS DIVISION

ROADWAY PLAN

PUAINAKO STREET WHITE-TOPPING VICINITY OF IWALANI STREET

PROJ. NO. 2000E-02-00M

Scale: 1" = 20' Date: May, 2000

SHEET No. 1 OF 1 SHEETS