



FED. ROAD DIST. NO.	STATE	PROJ. NO.	FISCAL YEAR	SHEET NO.	TOTAL SHEETS
HAWAII	HAW.	HWY. K-02-91M	1991	4	5

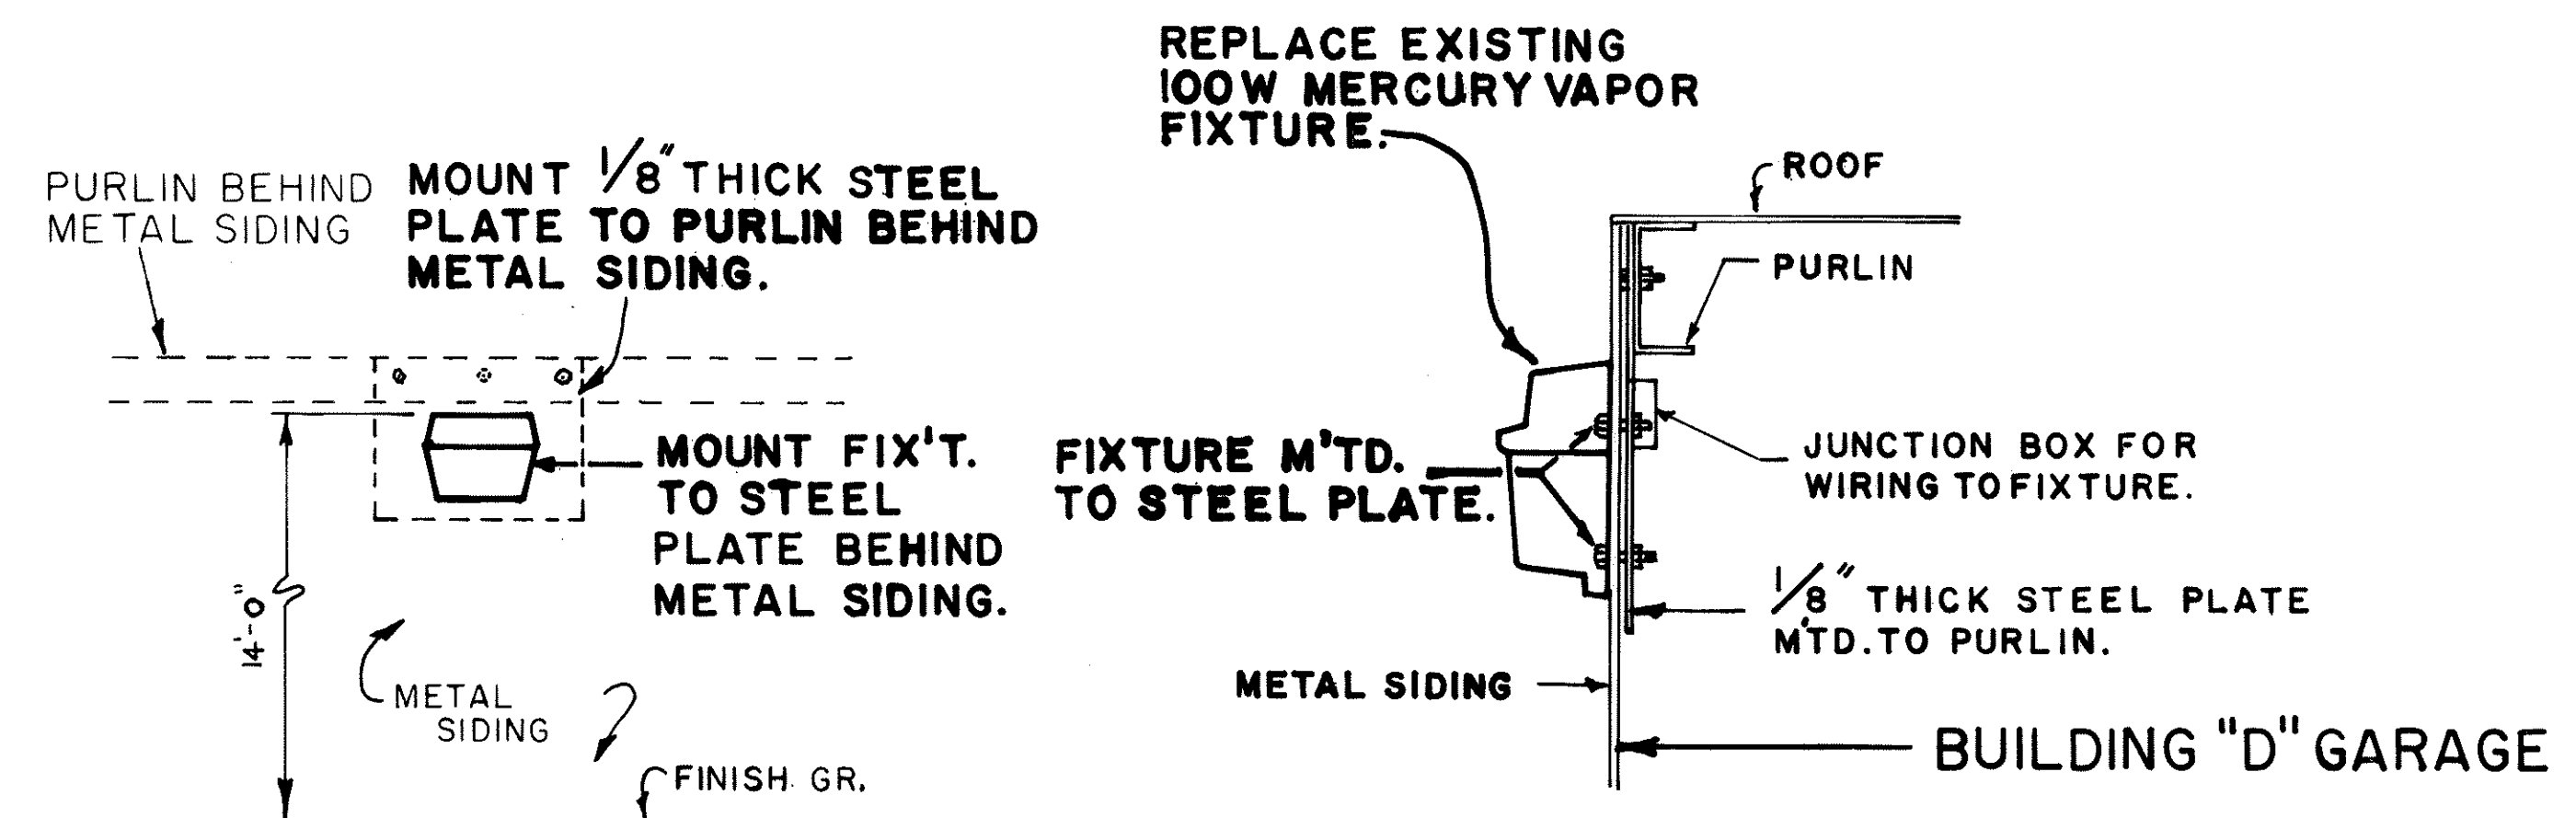

DETAIL "C" MERCURY VAPOR FLOODLIGHT ASSEMBLY  
N.T.S.

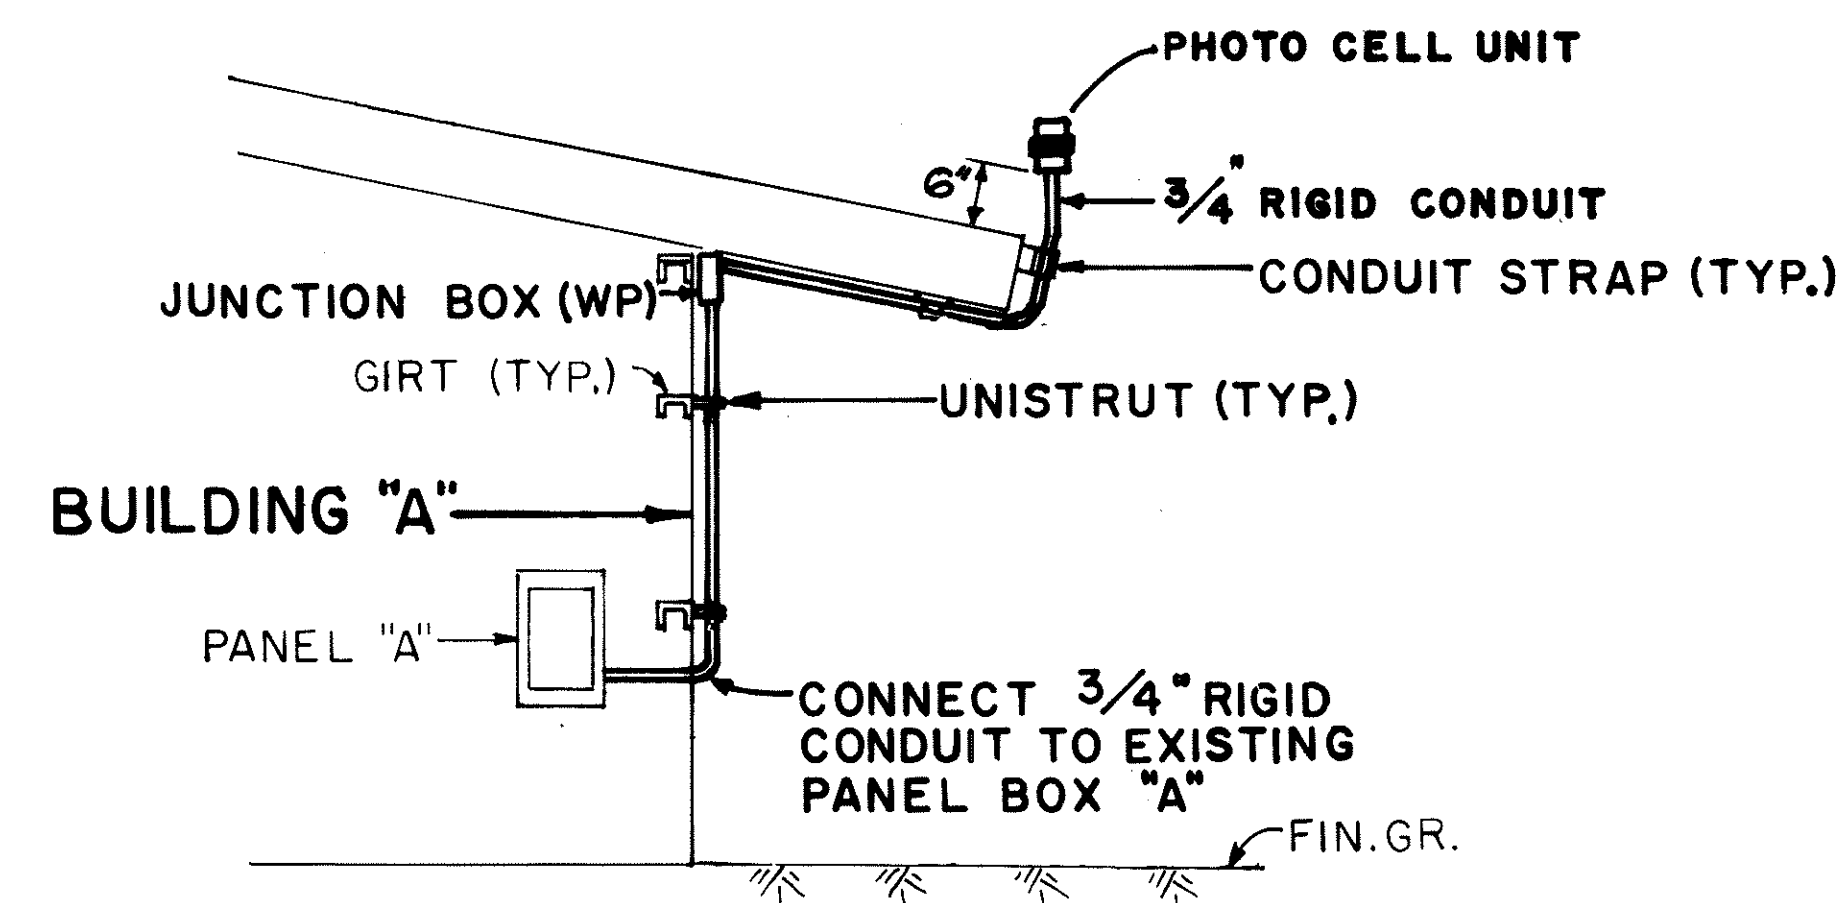

**NOTE:**  
ALL NEW FACILITIES SHALL BE APPROPRIATELY PAINTED.

DETAIL "D" PHOTO CELL ASSEMBLY  
N.T.S.

STATE OF HAWAII  
DEPARTMENT OF TRANSPORTATION  
HIGHWAYS DIVISION

**ESTIMATED QUANTITIES  
AND DETAILS**

RESTORATION OF LIGHTING SYSTEM  
AT KAPAA BASEYARD  
PROJECT NO. HWY. K-02-91M  
SCALE: NOT TO SCALE DATE: APR. 1991

SHEET NO. 1 OF 1 SHEETS