




FED. ROAD DIST. NO.	STATE	PROJ. NO.	FISCAL YEAR	SHEET NO.	TOTAL SHEETS
HAWAII	HAW.	HWY-K-01-97	1998	9	12

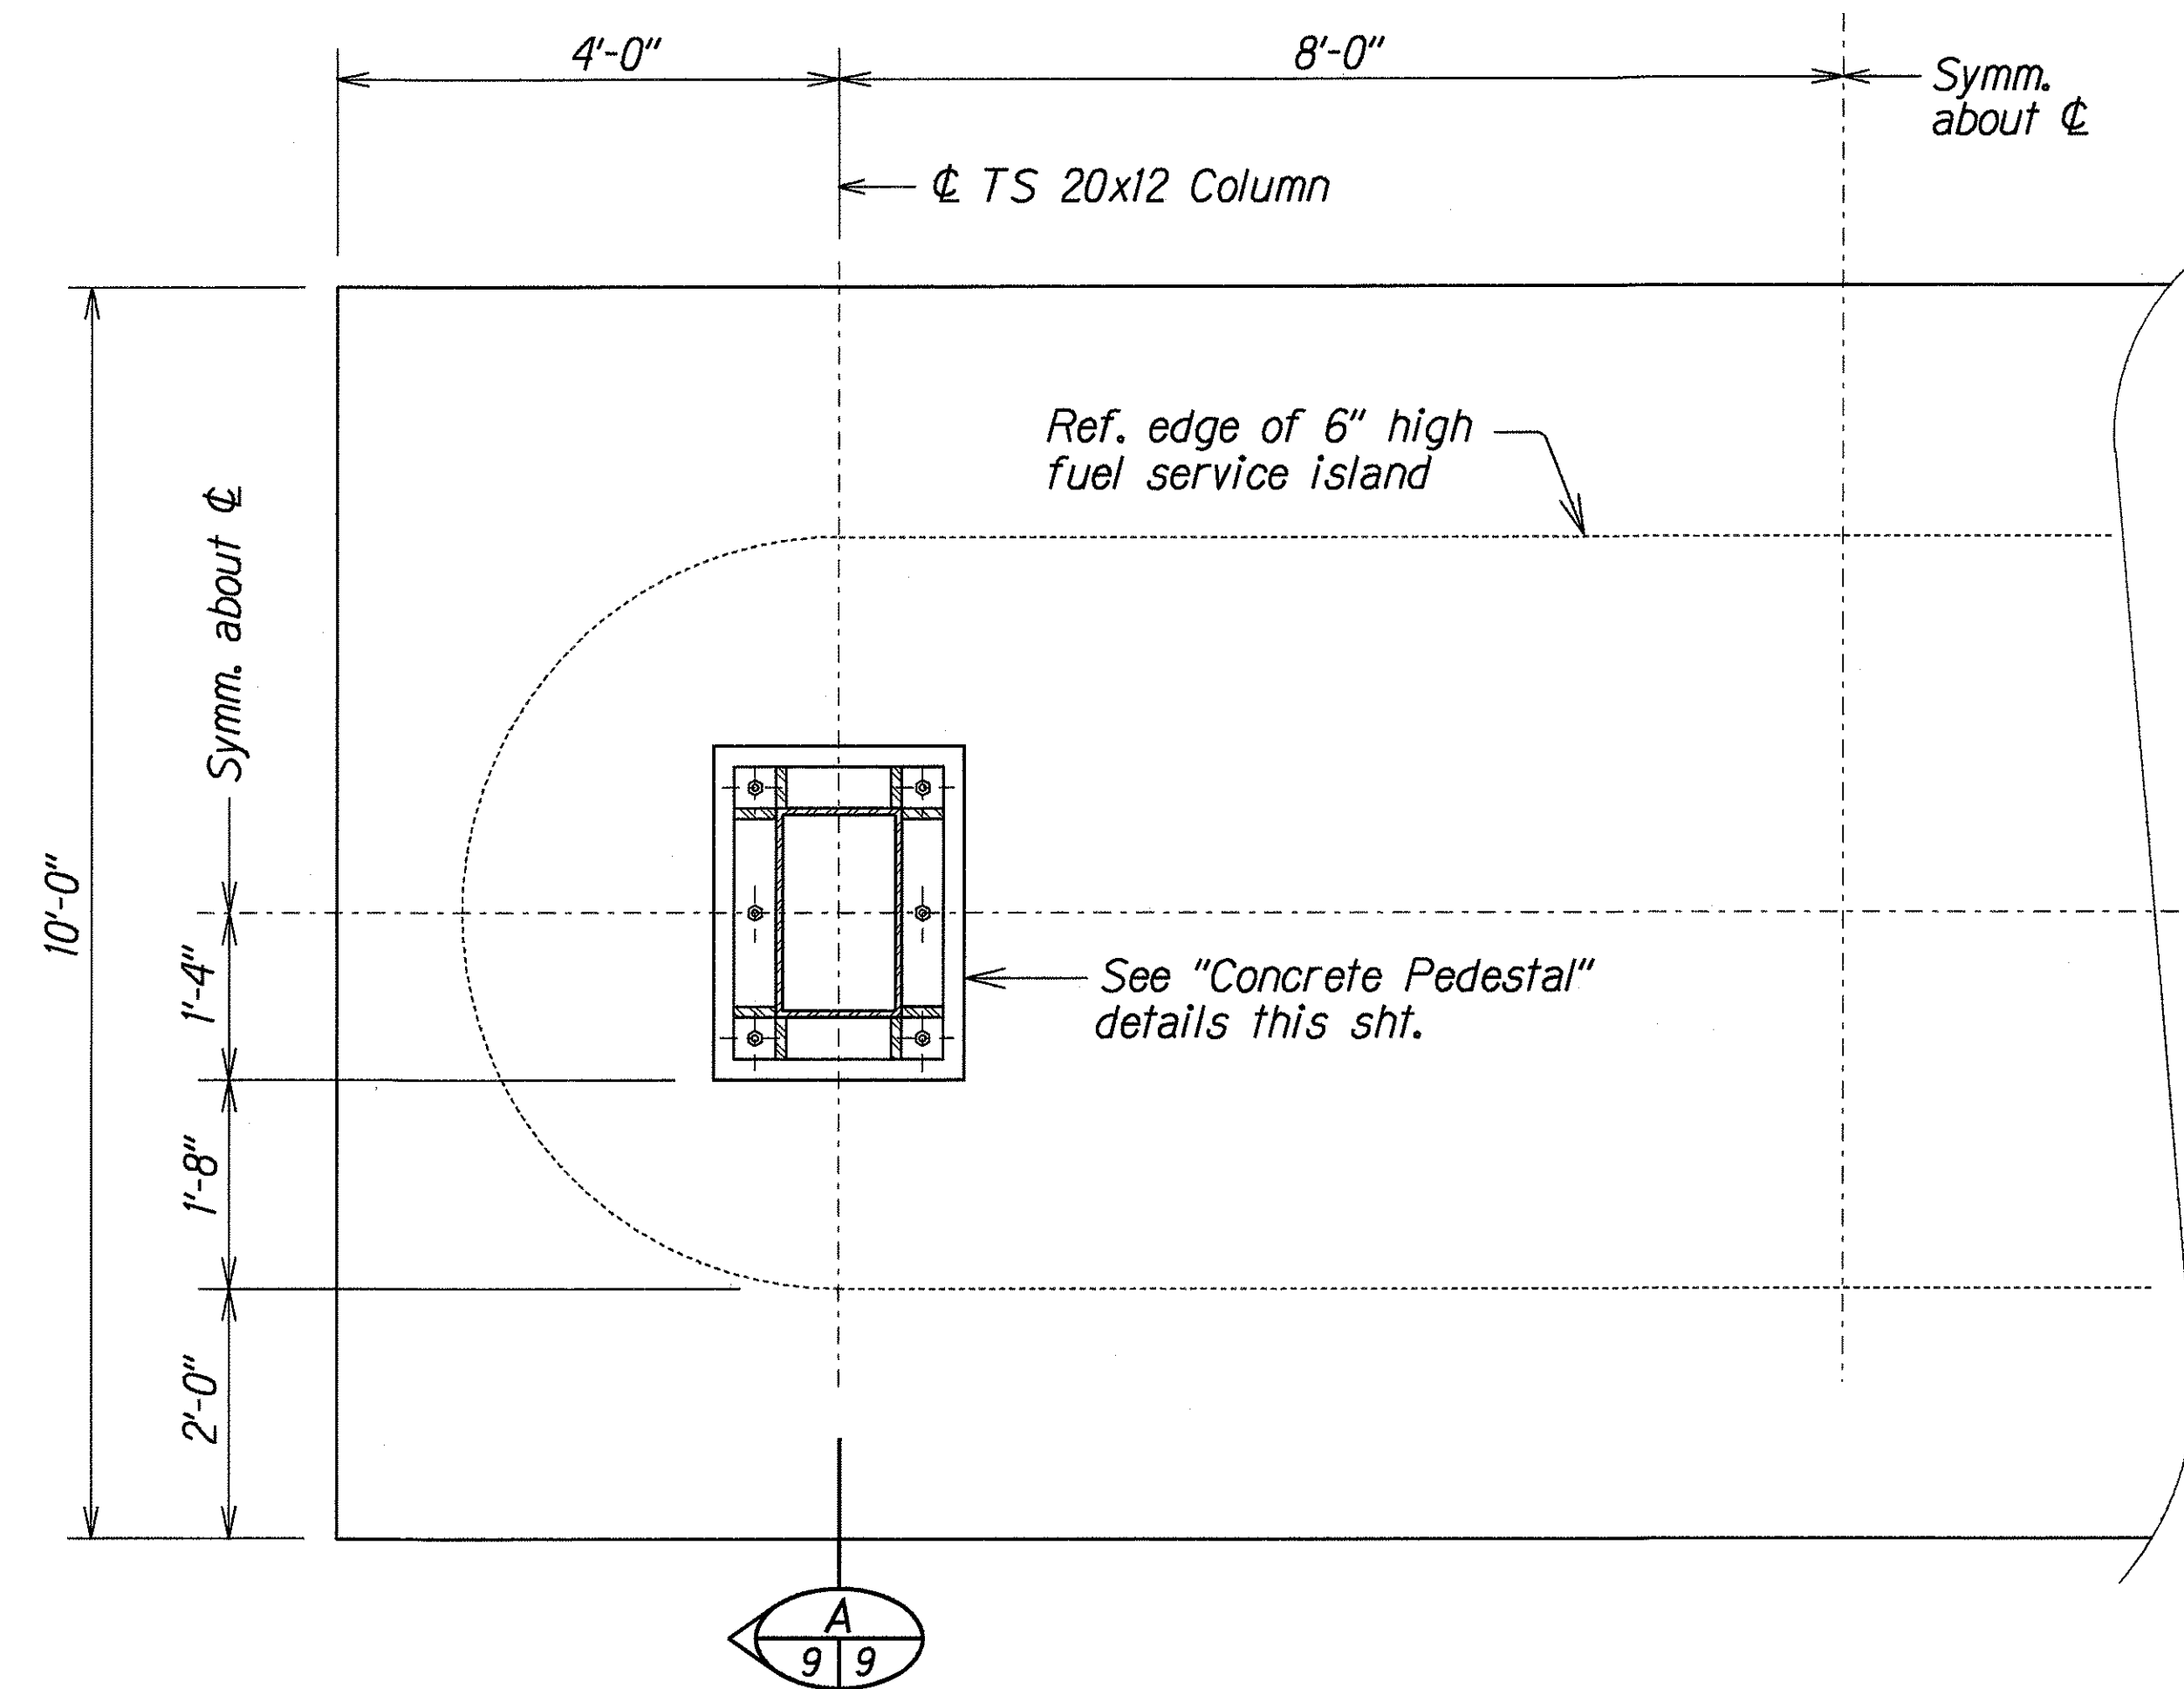


PARTIAL PLAN--CONCRETE FUEL SERVICE ISLAND
Scale: $\frac{3}{4}'' = 1'-0''$

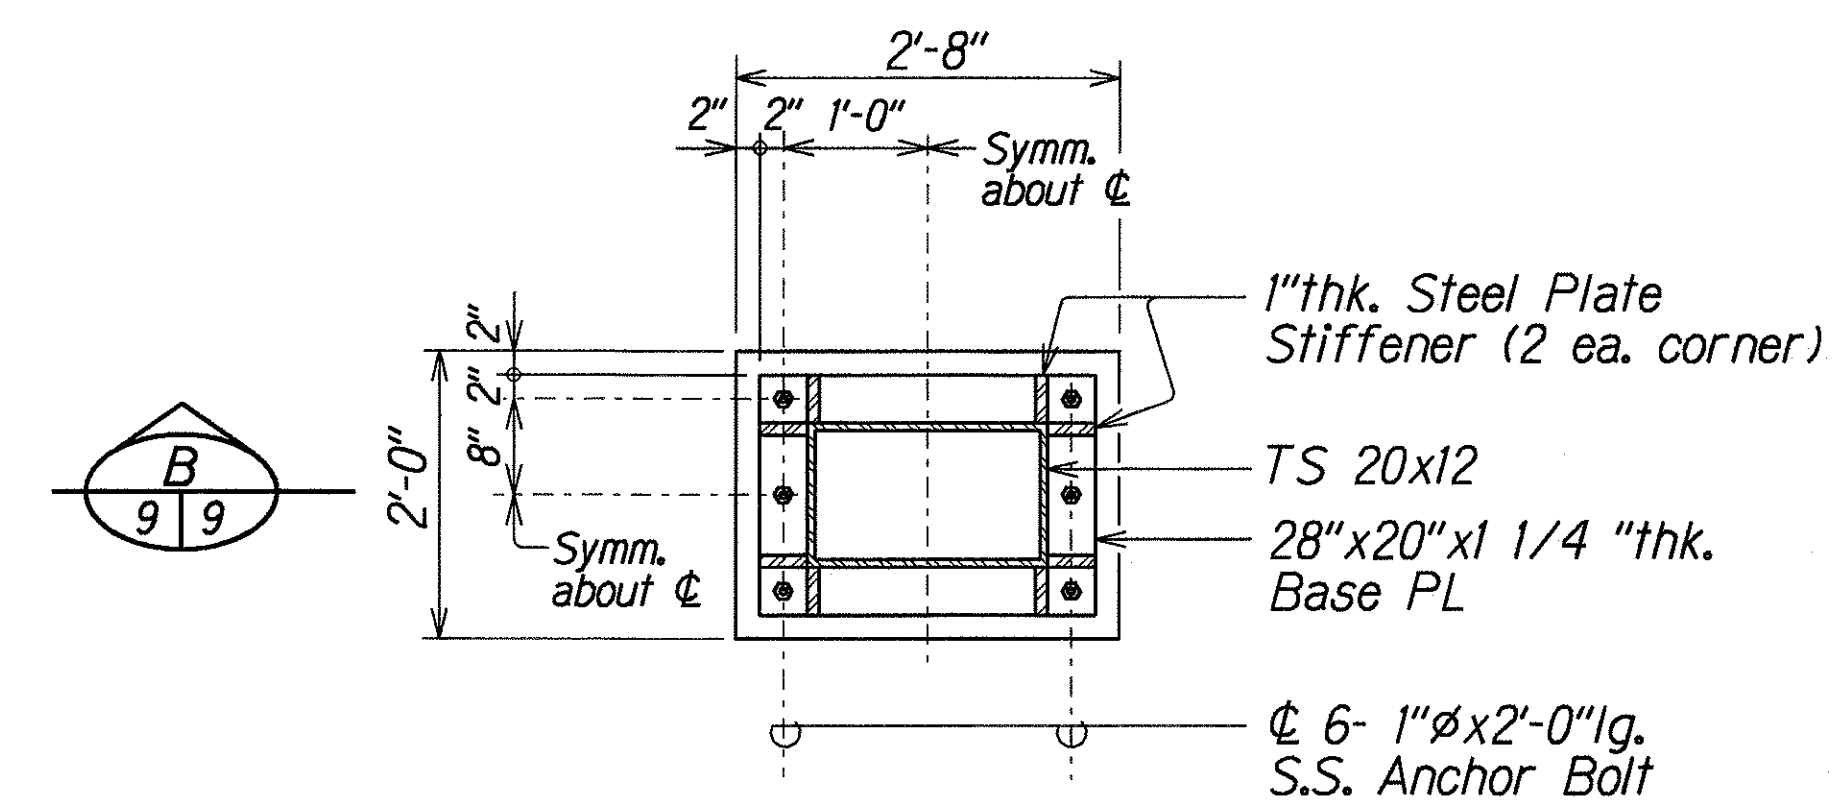


PLAN--CONCRETE PEDESTAL
Scale: $\frac{3}{4}'' = 1'-0''$

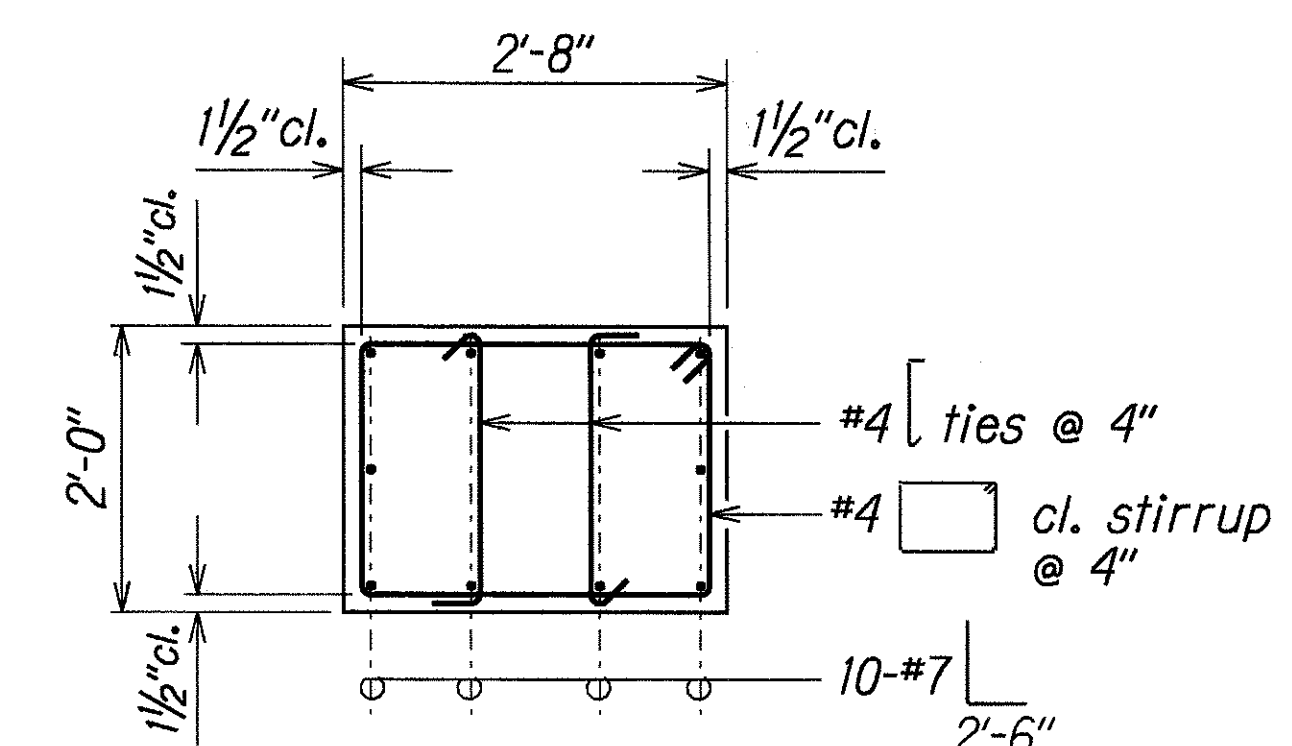

SECTION
Scale: $\frac{3}{4}'' = 1'-0''$

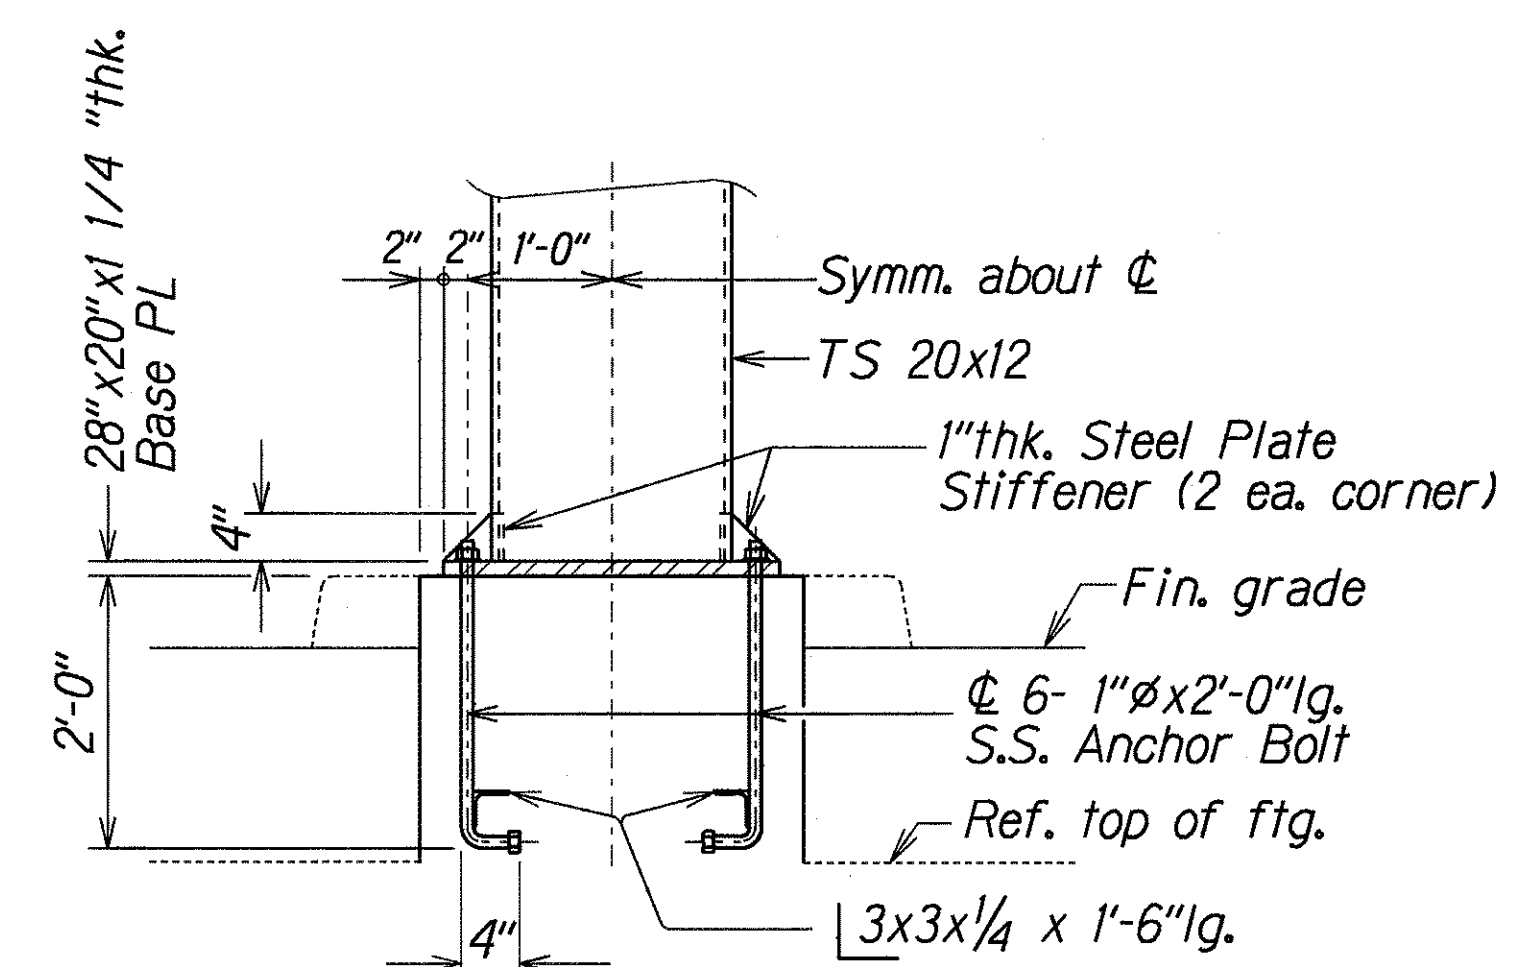


SECTION
Scale: $\frac{3}{4}'' = 1'-0''$

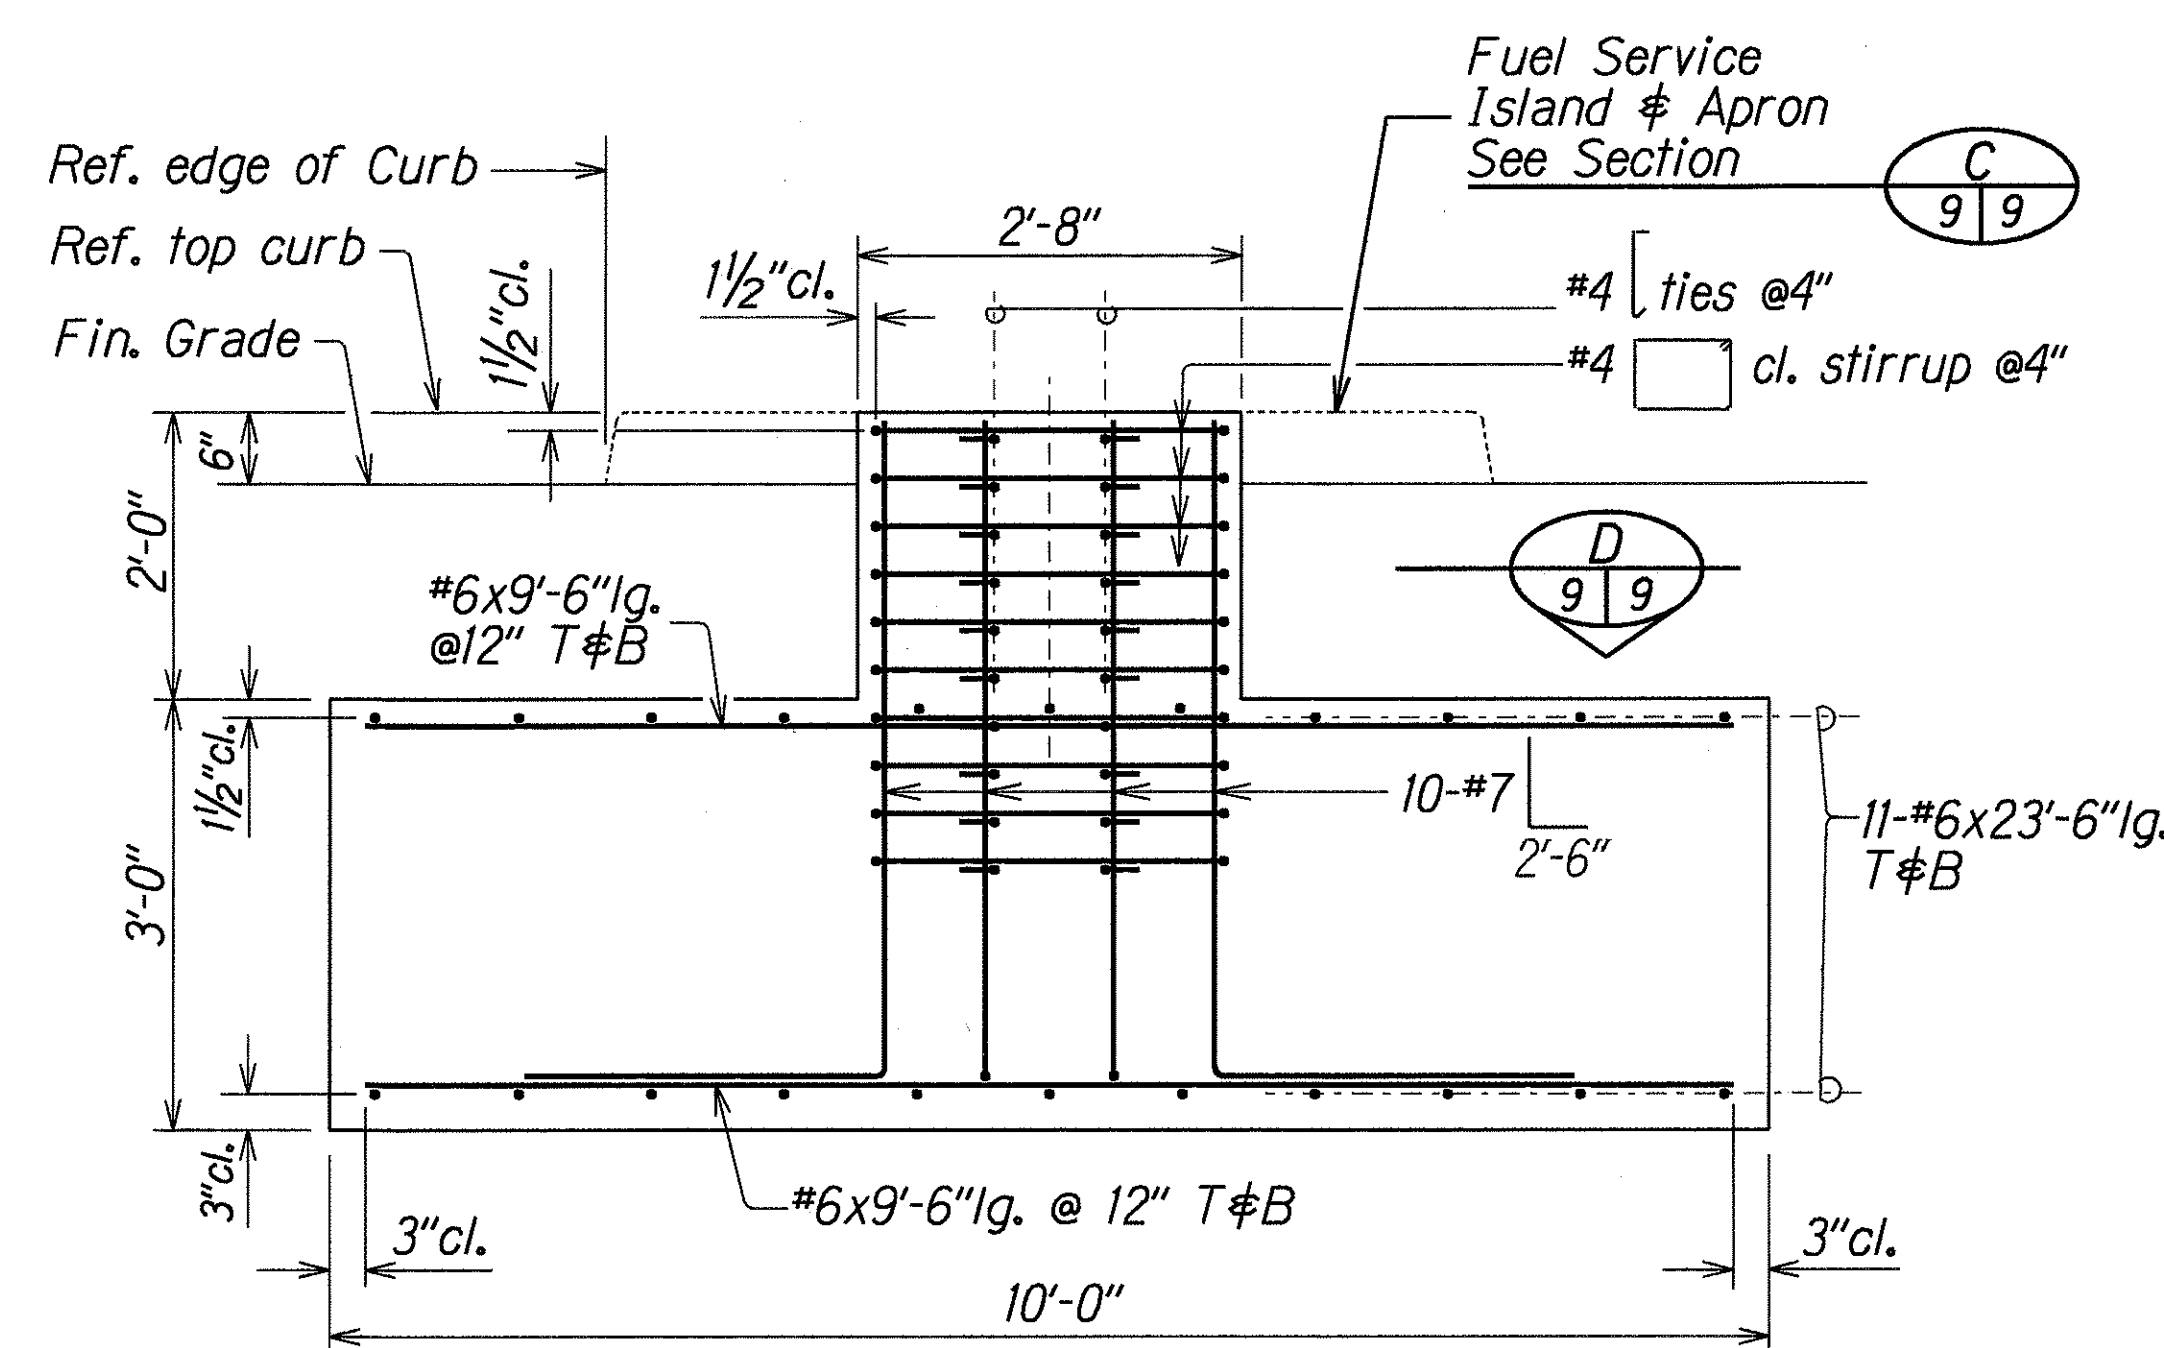

SECTION
Scale: $\frac{3}{4}'' = 1'-0''$

Note: #4 footing ties @ 24" not shown for clarity

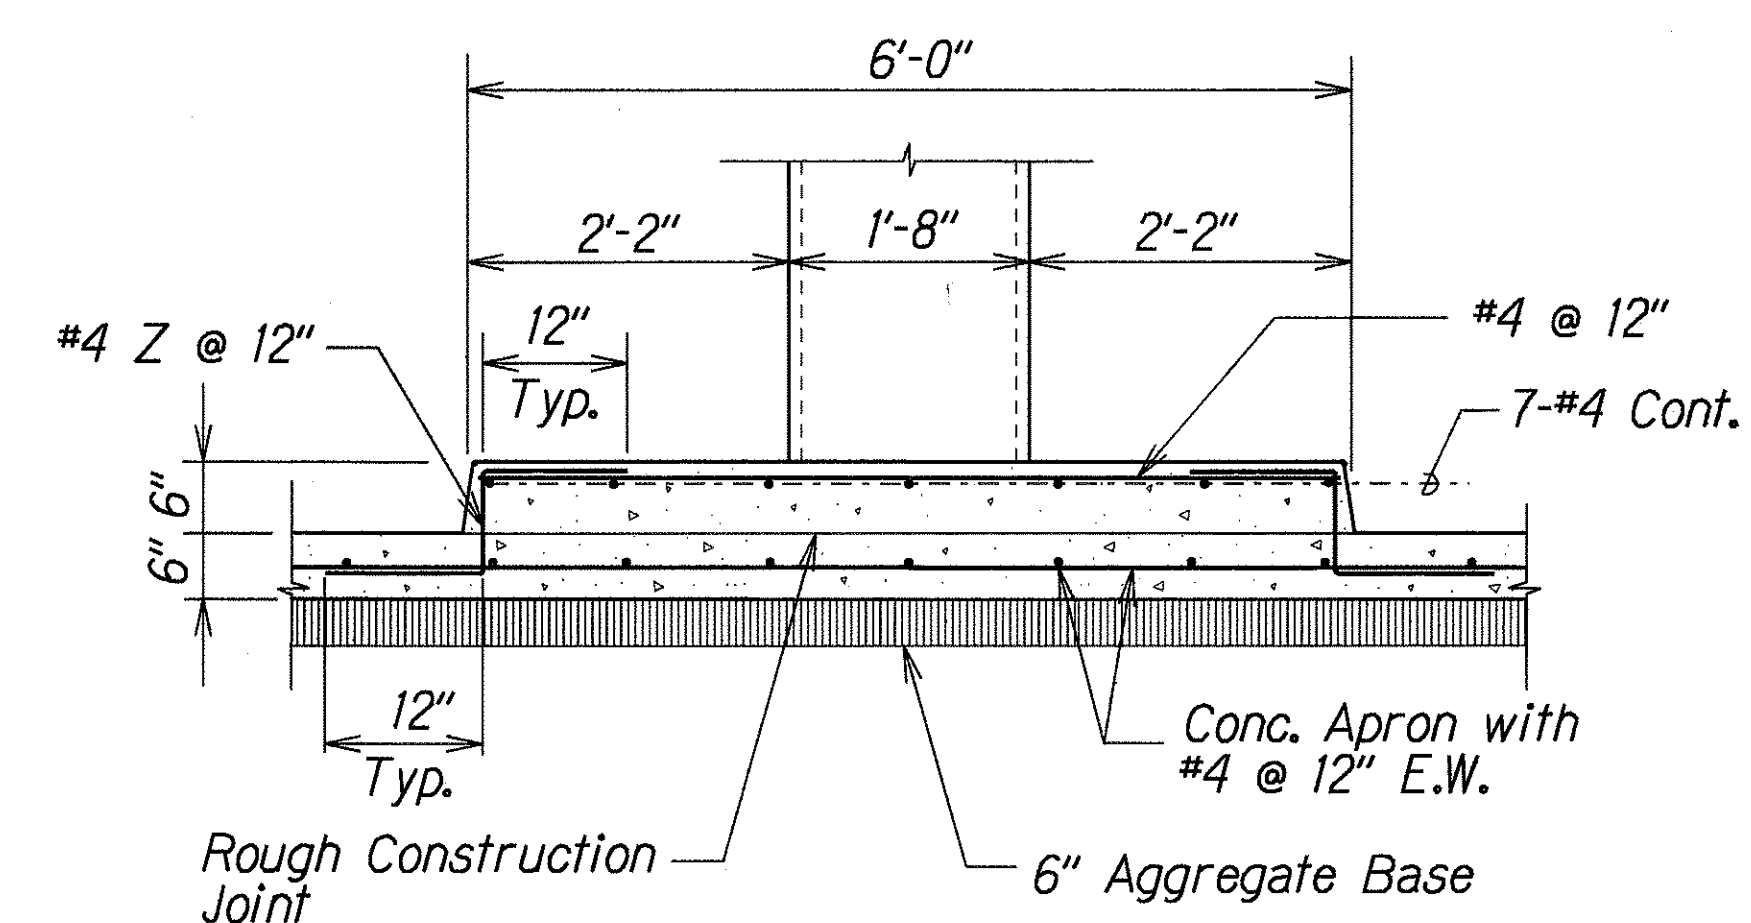

SECTION
Scale: $\frac{3}{4}'' = 1'-0''$

Note: Base Plate connection not shown for clarity

ORIGINAL PLAN	DATE
SURVEY PLOTTED BY	11/2/97
DRAWN BY	
DESIGNED BY	
CHECKED BY	

STATE OF HAWAII
DEPARTMENT OF TRANSPORTATION
HIGHWAYS DIVISION

PEDESTAL & FOOTING DETAILS

KAPAA BASEYARD FUEL STORAGE TANK
AND FUEL DISPENSING SYSTEM

PROJECT NO. HWY-K-01-97

Scale: As Shown Date: November, 1997

SHEET No. 6 OF 8 SHEETS