



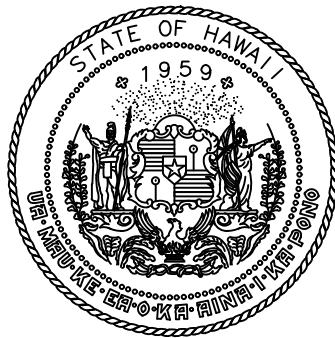

Airports Division
DEPARTMENT OF TRANSPORTATION
STATE OF HAWAII

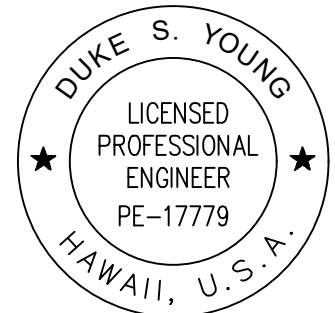


Duke Young
DUKE YOUNG, PE
CIVIL ENGINEER

4/30/24
Expiration Date

DSGN.	DRWN.	CHKD.	APPD.
HF	HT	JB	DY

KEY PLAN / NOTES:

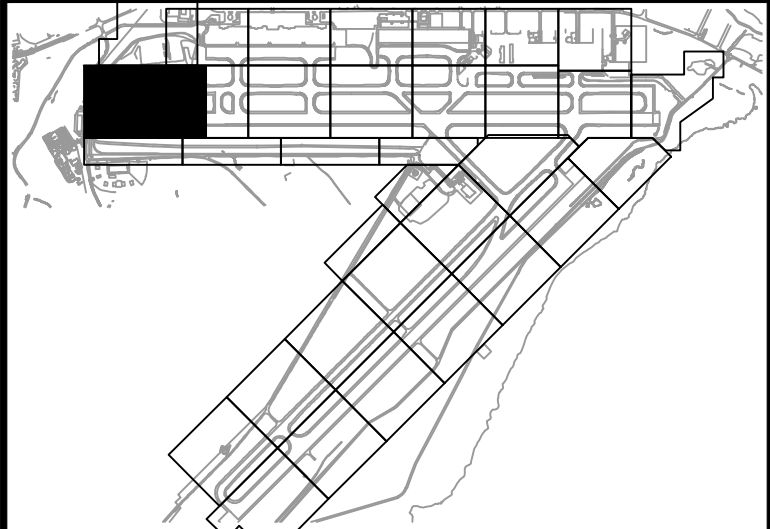

NO.	DATE	REVISIONS
-----	------	-----------

CONSTRUCTION DOCUMENTS
JULY 2022
DATE

PROJECT TITLE :

**RELOCATE
RUNWAY 3-21**

AT
LIHUE AIRPORT
LIHUE, KAUAI, HAWAII



PROJECT NO.:

AK1031-14

SHEET TITLE:

**FUTURE TAXIWAY
PROFILE**

DATE :	DWG. NO.
07/2022	C5.25
SHEET :	
203 OF 376 SHEETS	

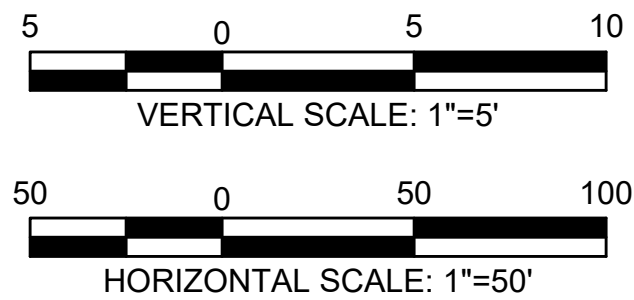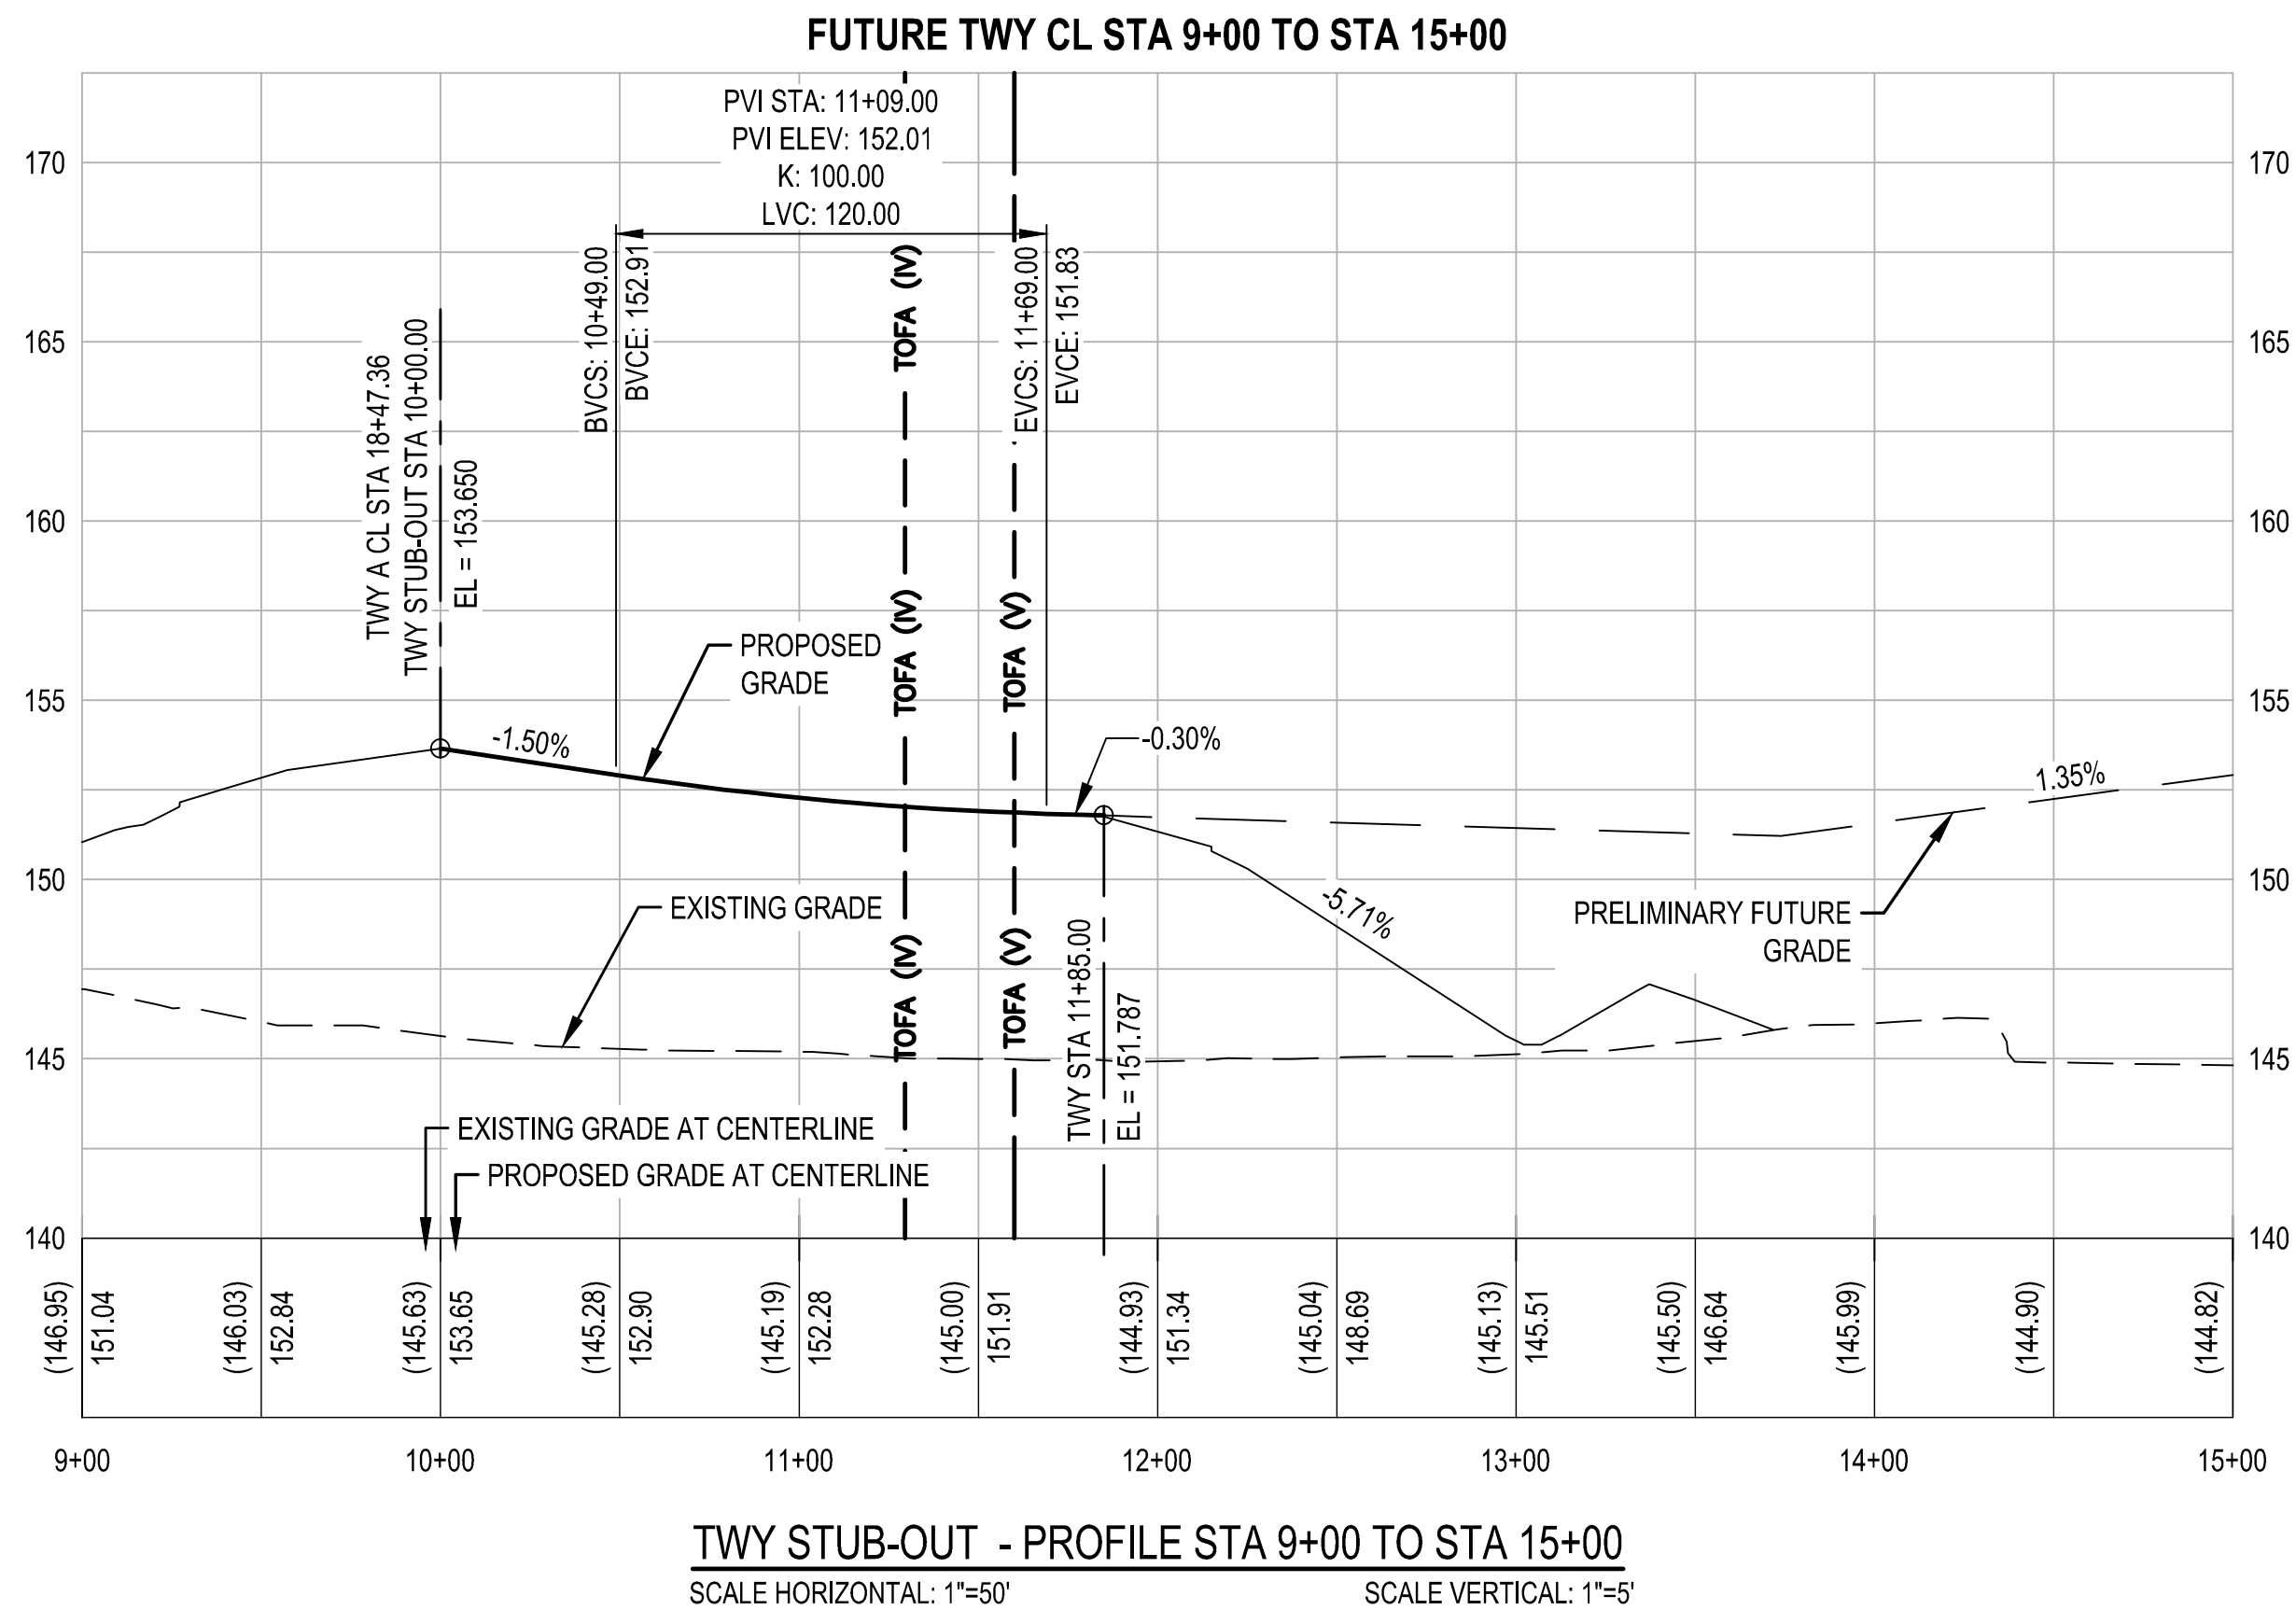

C:\USERS\GALLARDO\BOX\LIHUE\RSA\900-CAD-GIS\900-CAD\203-SHEETS\C5.21-25.DWG