

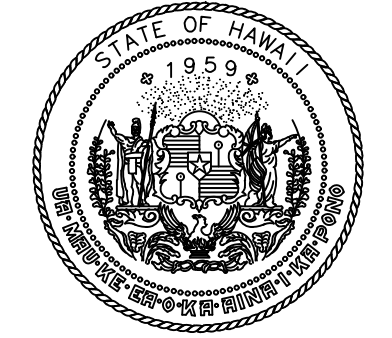
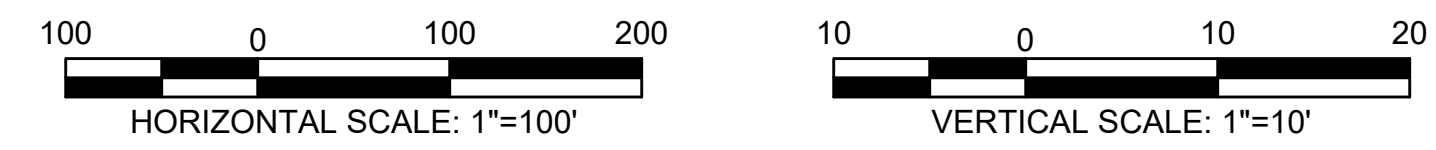
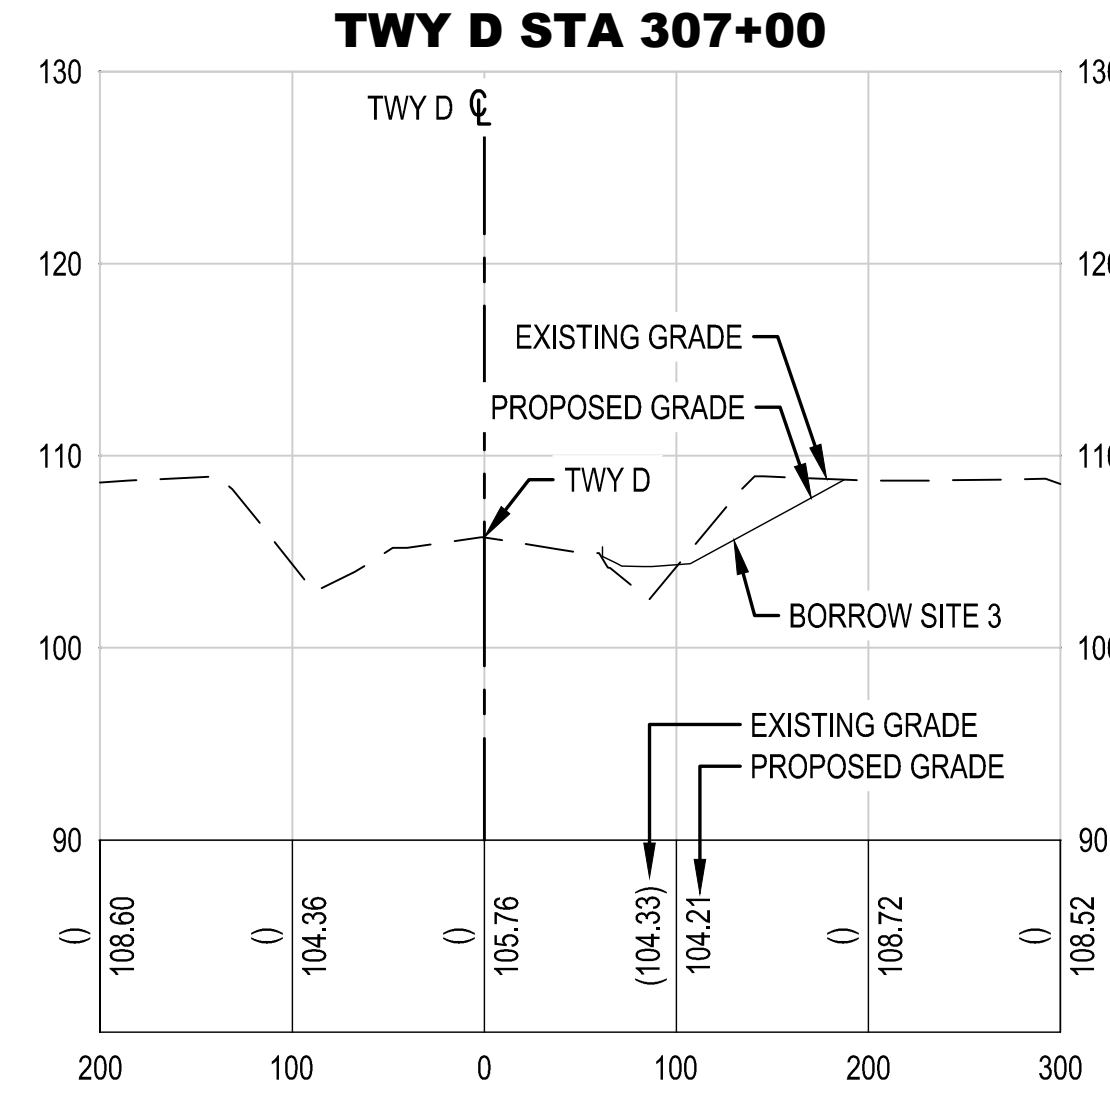
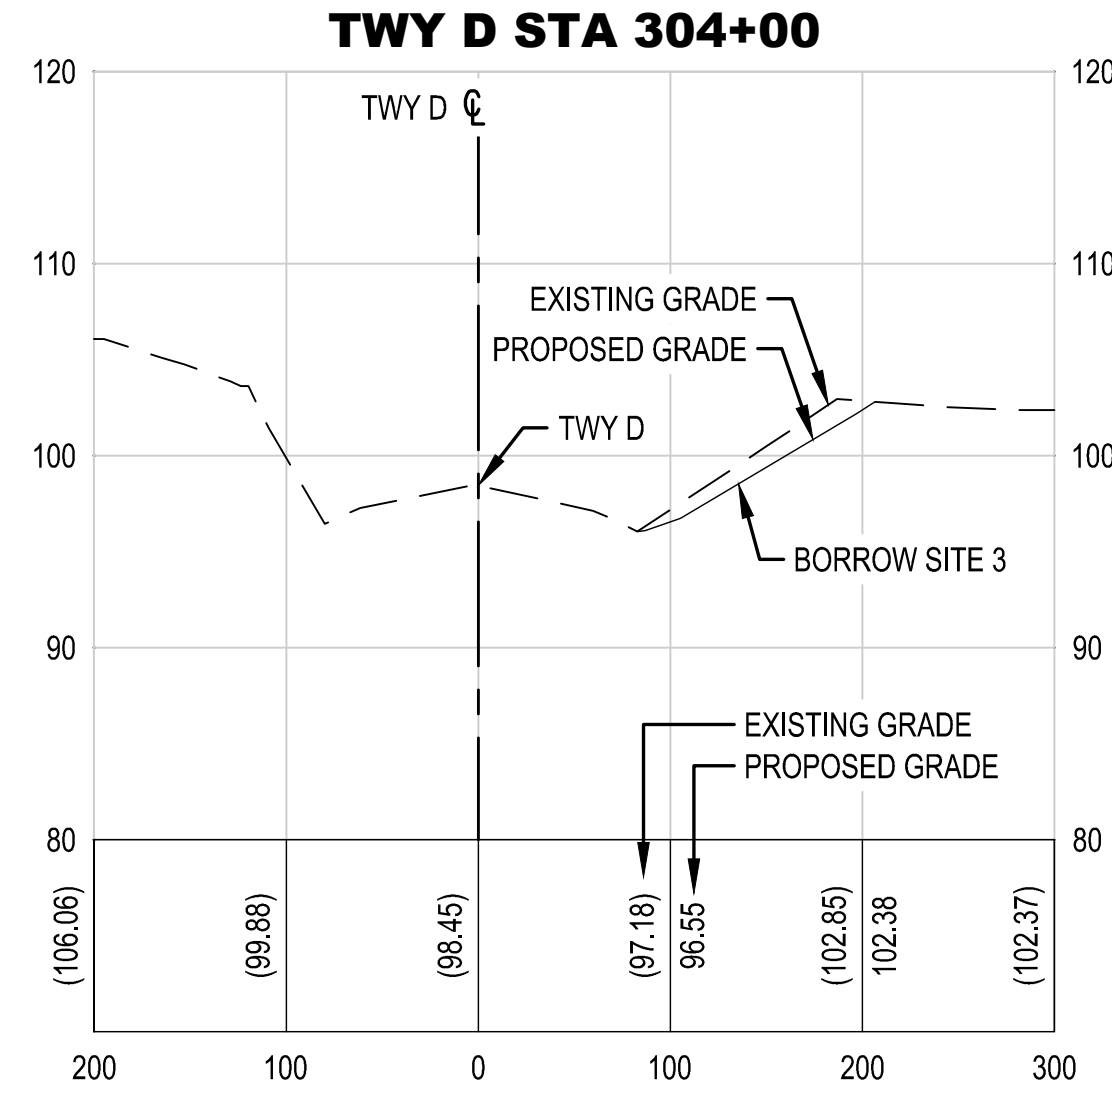
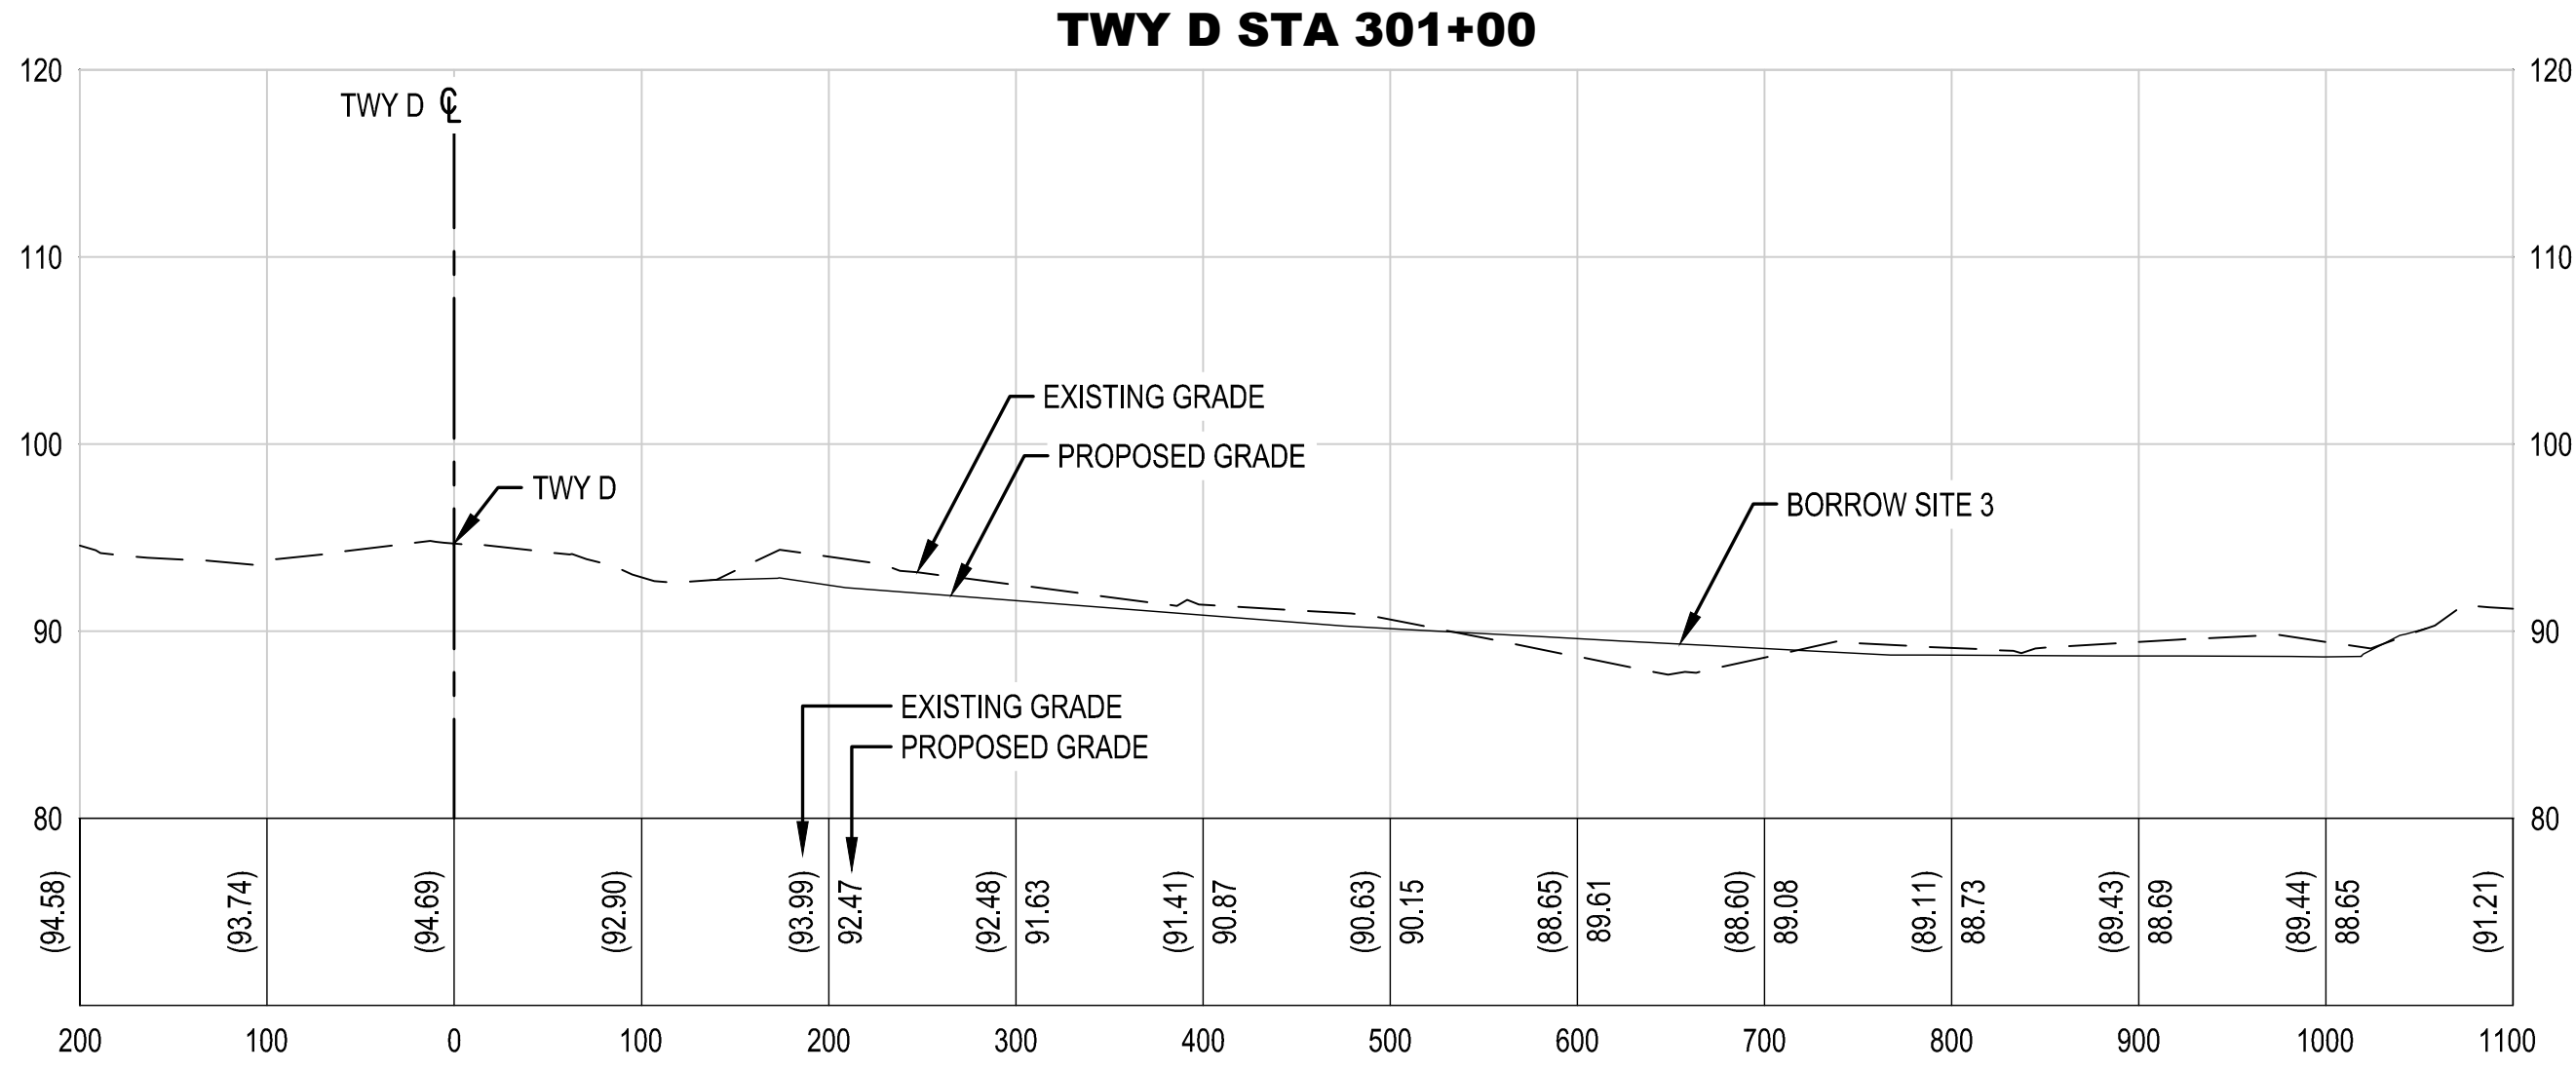
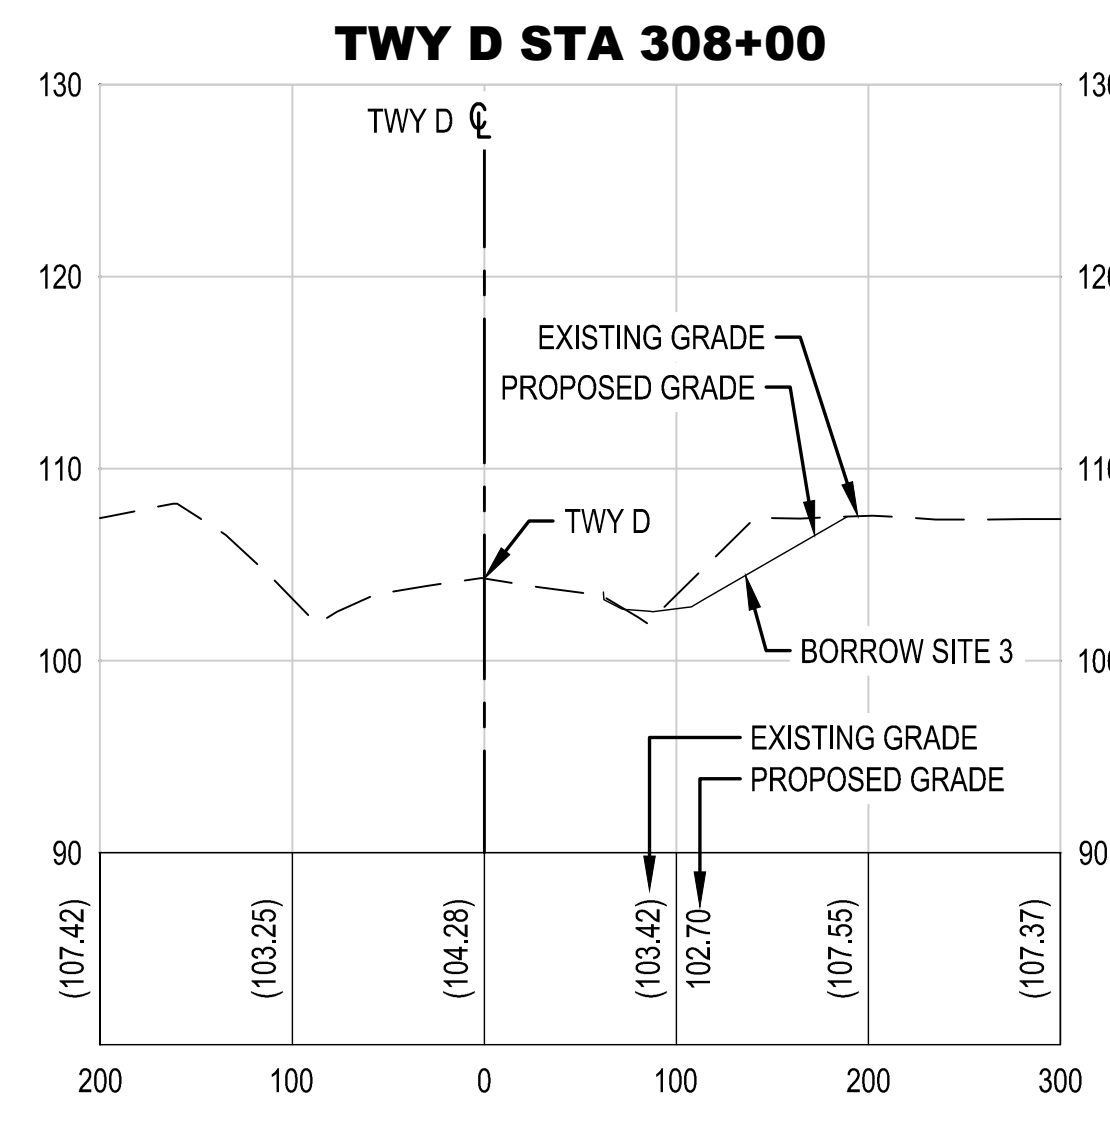
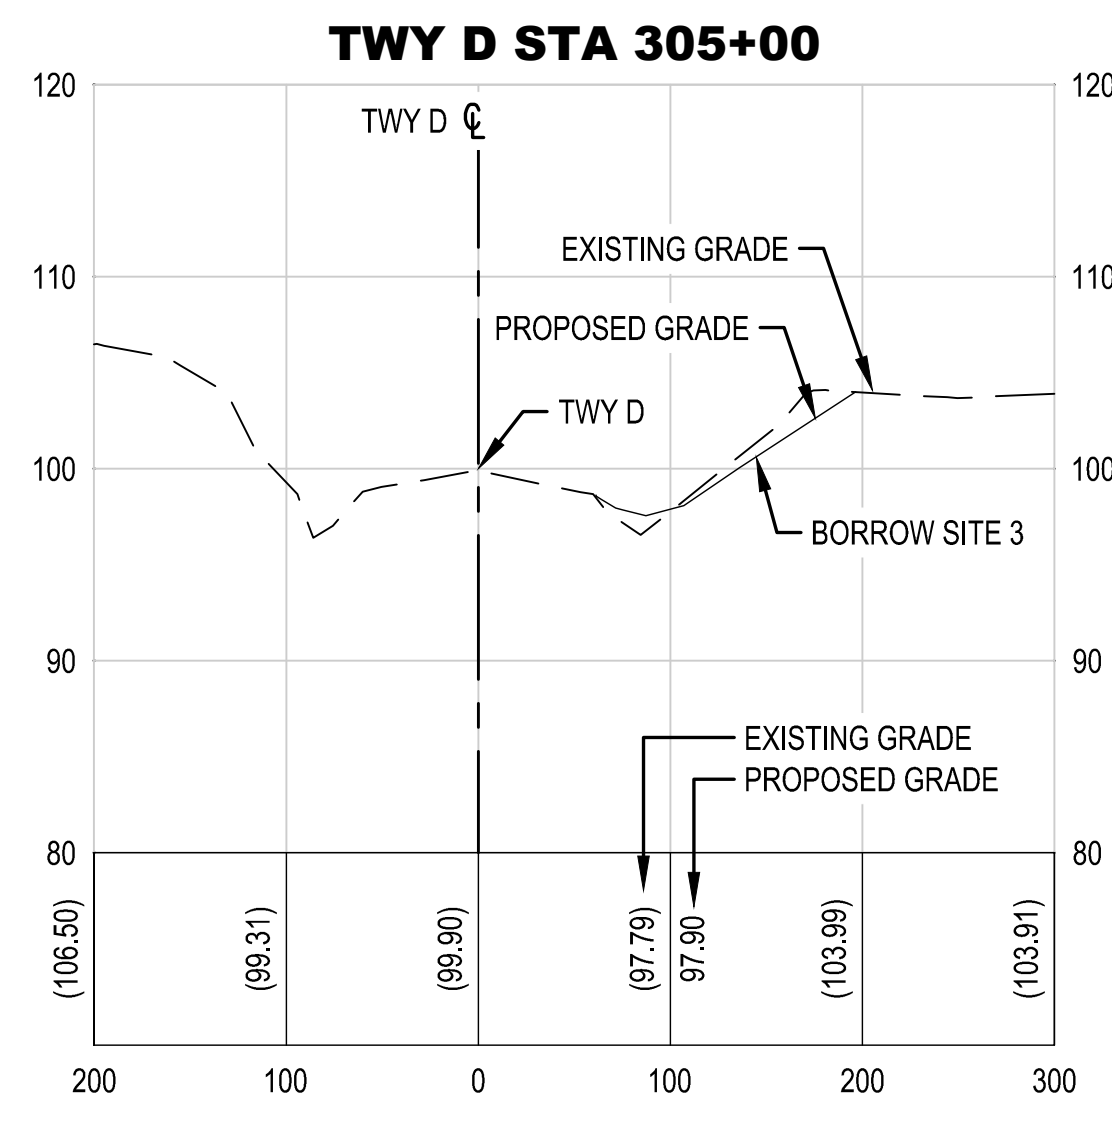
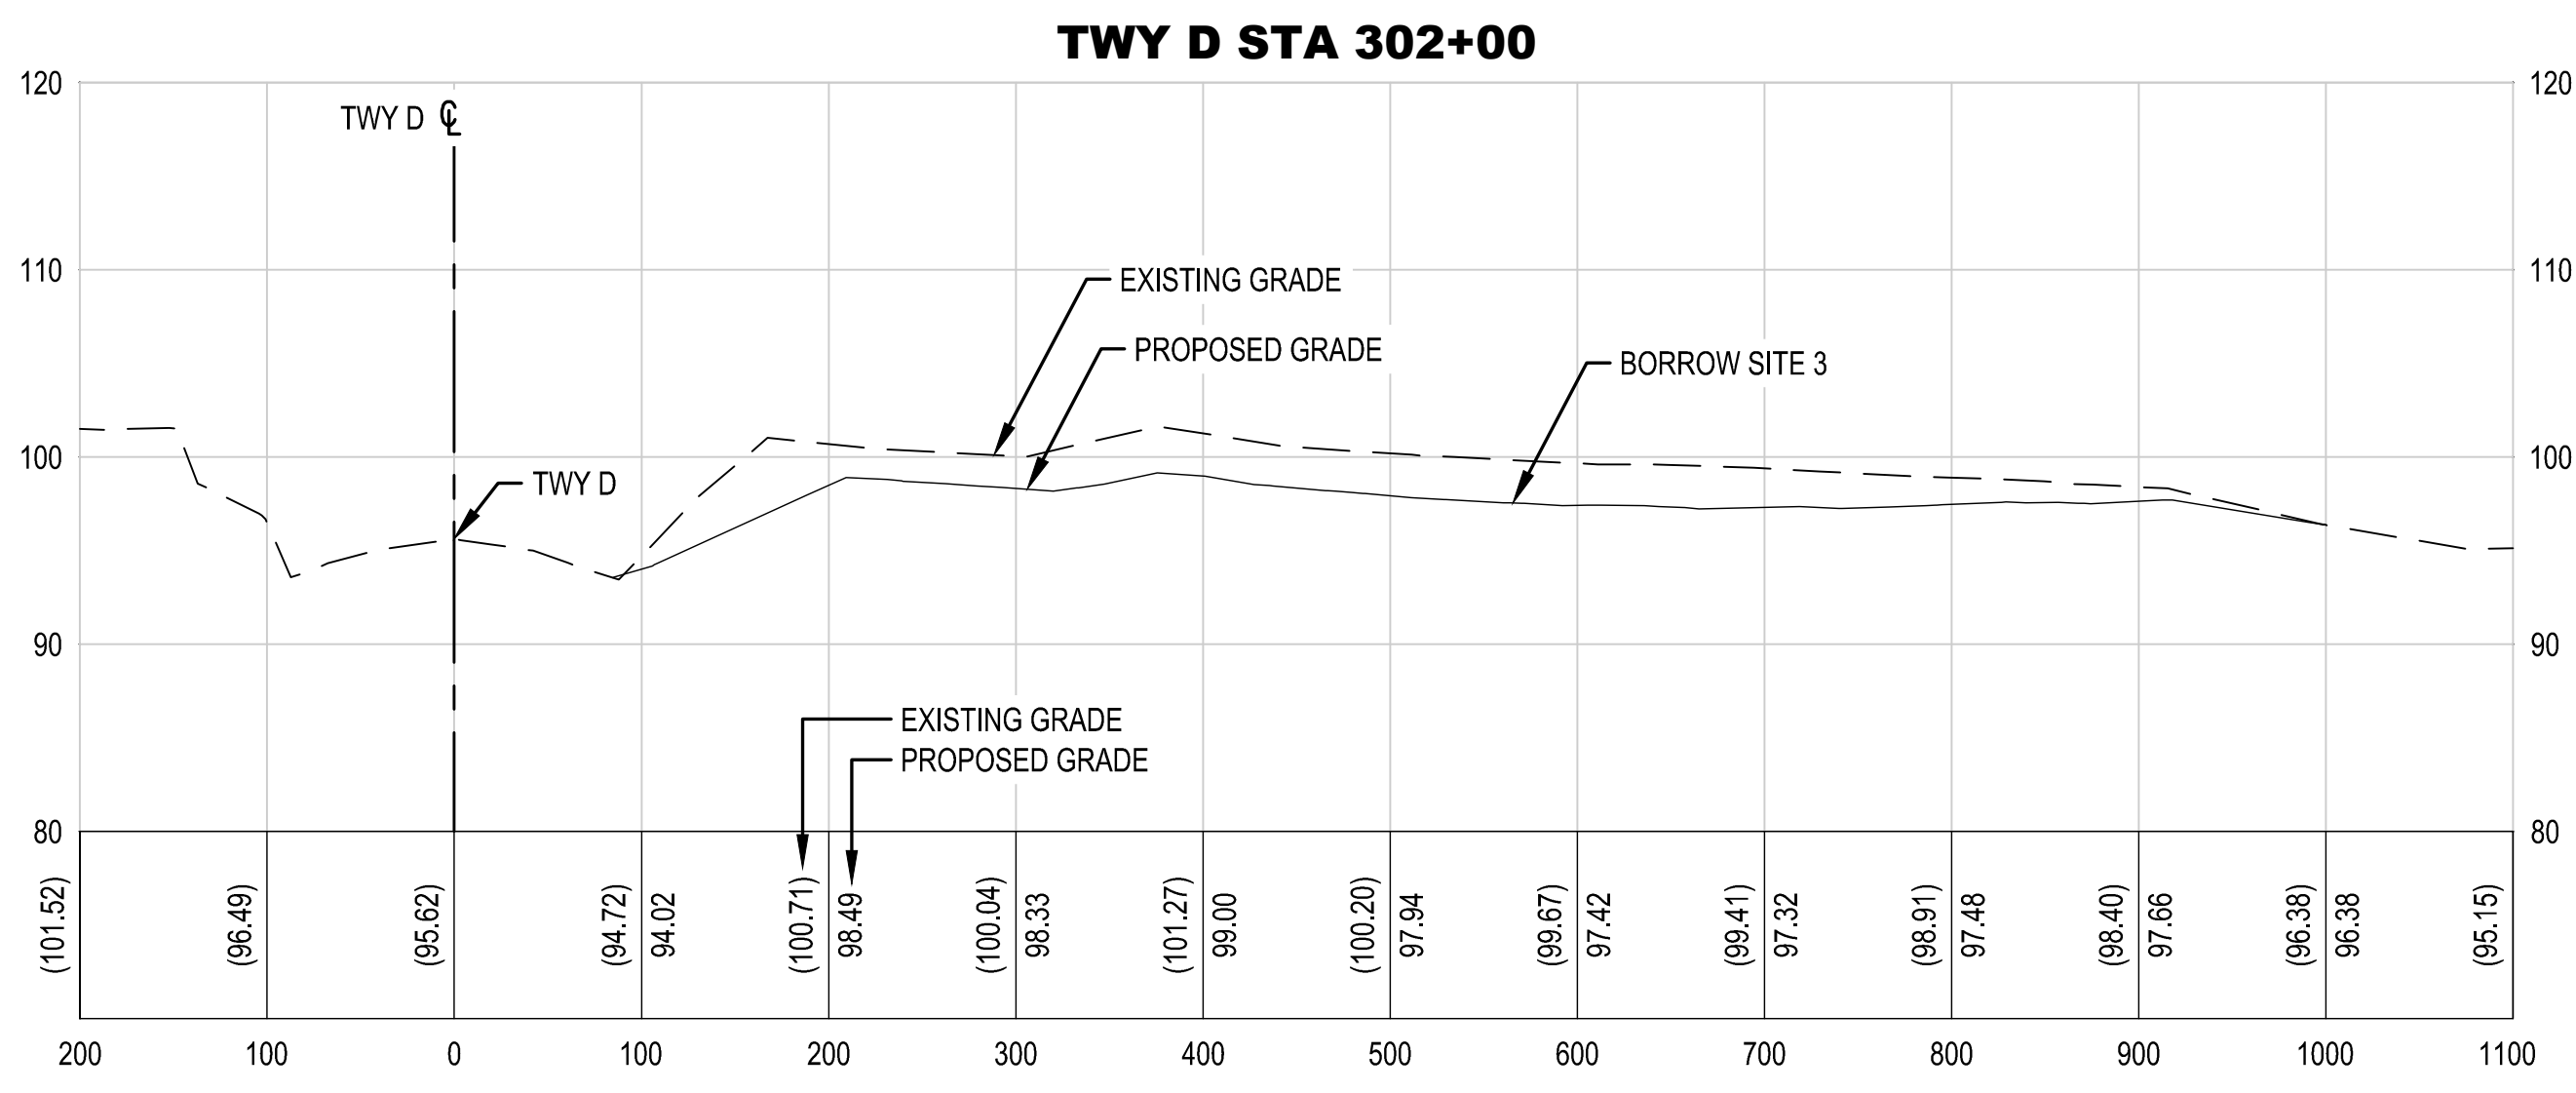
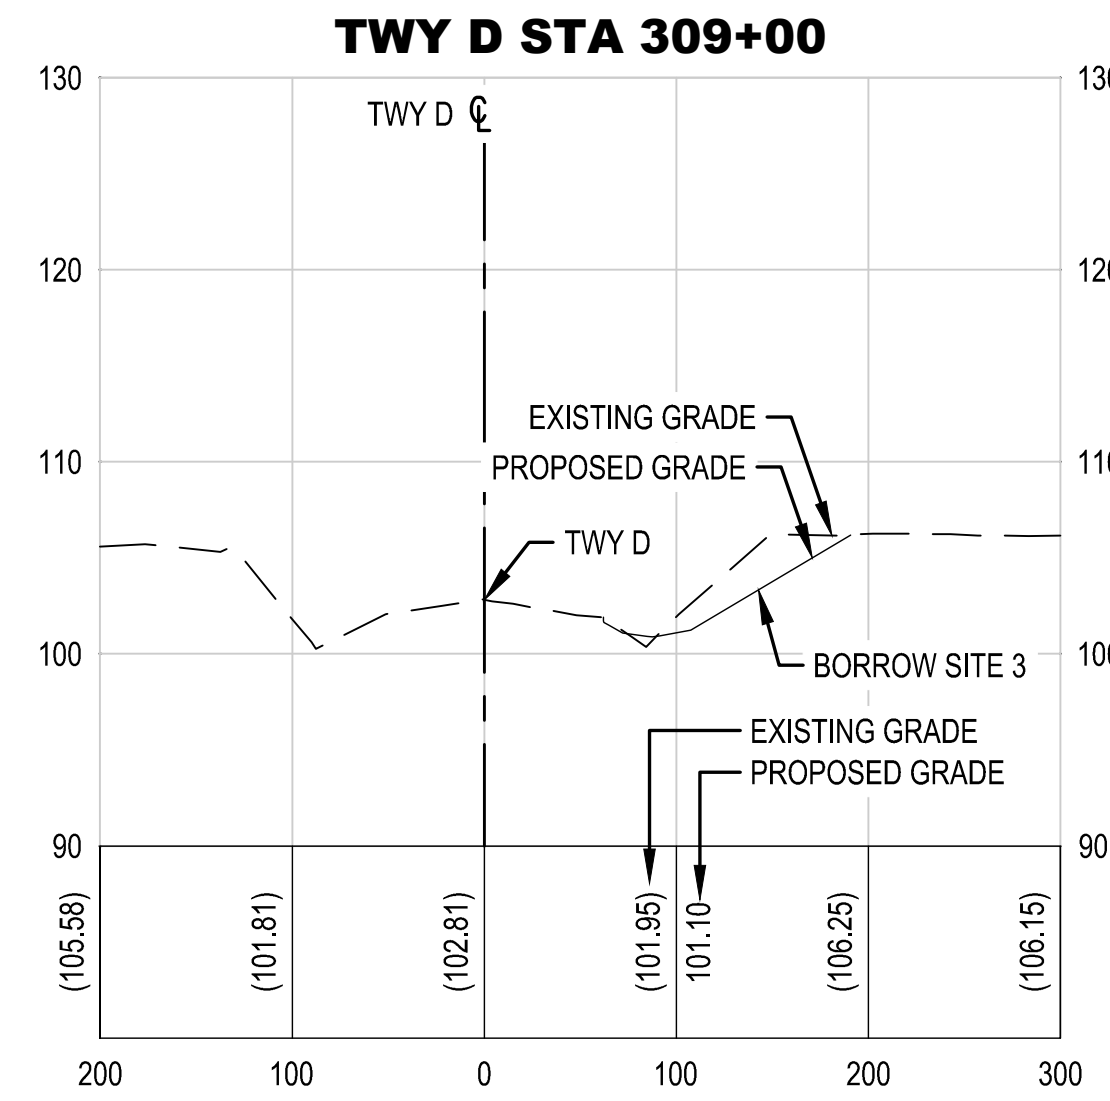
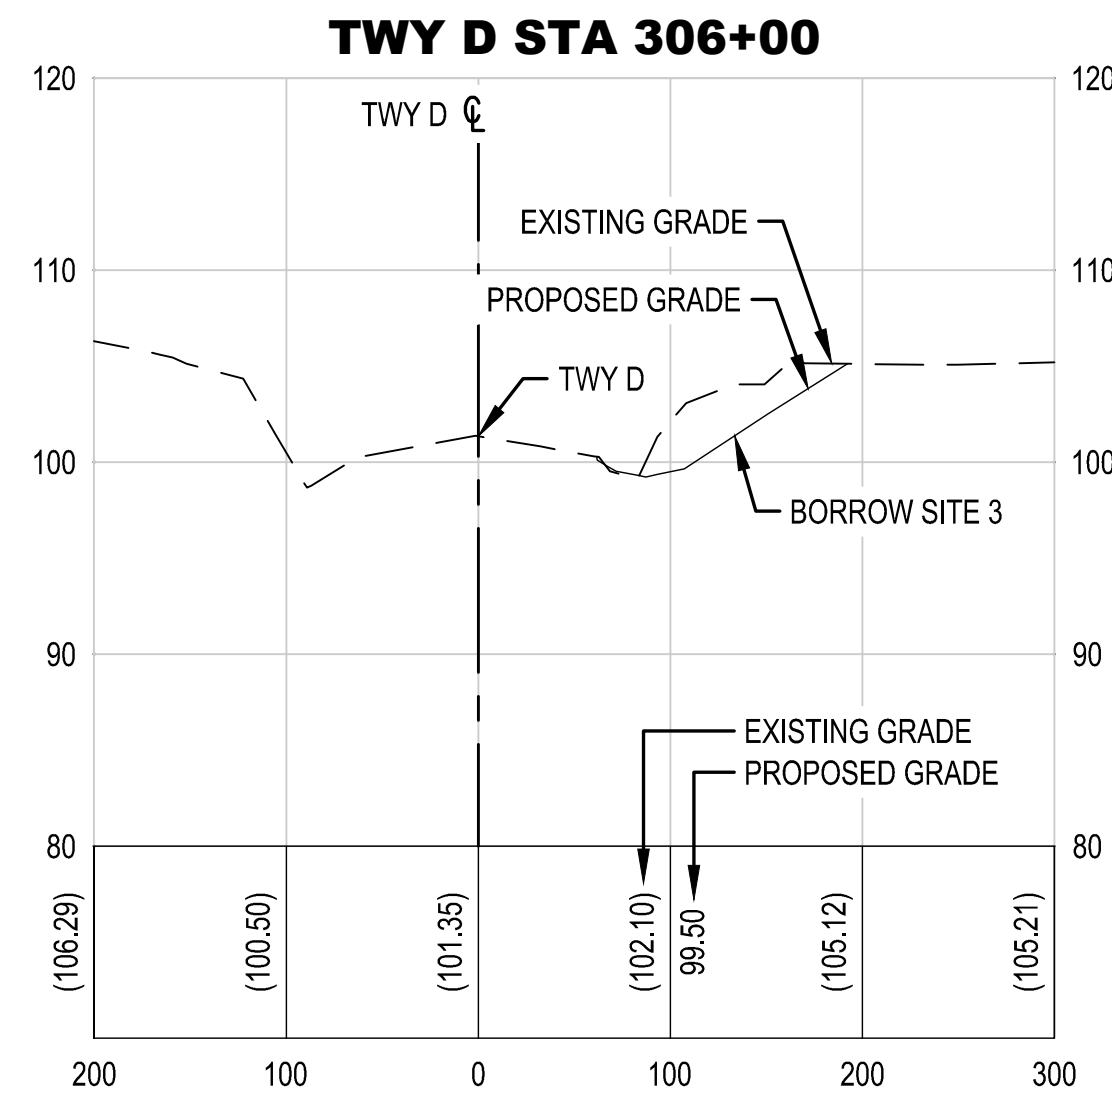


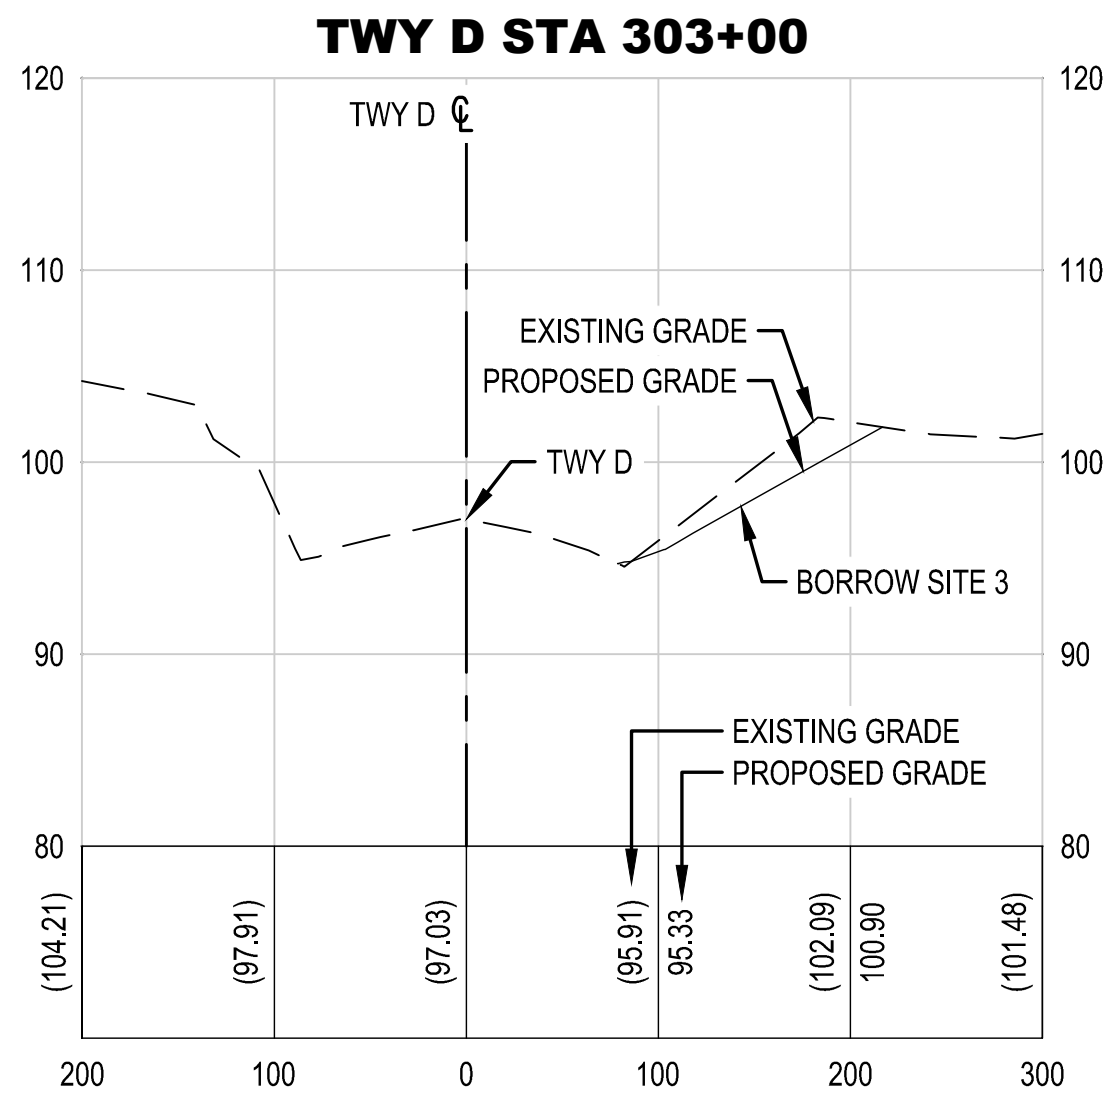


Airports Division
DEPARTMENT OF TRANSPORTATION
STATE OF HAWAII

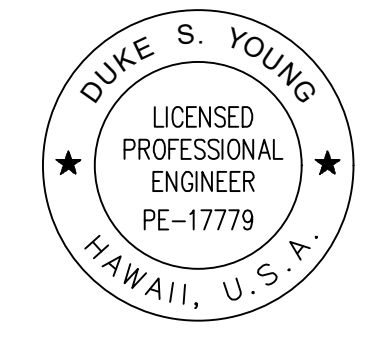

Duke Young
DUKE YOUNG, PE
CIVIL ENGINEER
4/30/24
Expiration Date

DSGN.	DRWN.	CHKD.	APPD.
HF	HT	JB	DY

KEY PLAN / NOTES:

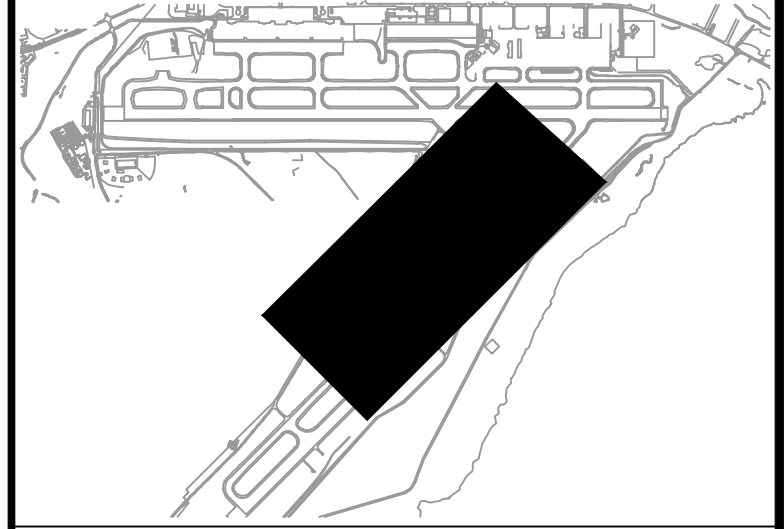

NO.	DATE	REVISIONS
-----	------	-----------

CONSTRUCTION DOCUMENTS
JULY 2022
DATE

PROJECT TITLE :

RELOCATE
RUNWAY 3-21

AT
LIHUE AIRPORT
LIHUE, KAUAI, HAWAII

PROJECT NO.:

AK1031-14

SHEET TITLE:

GRADING SECTIONS
BORROW SITES 1 & 2
ALONG TWY D

DATE :	DWG. NO.
07/2022	C5.79
SHEET :	
232 OF 376 SHEETS	

C:\USERS\GALLARDO\BOX\LIHUE\RSA\900-CAD-GIS\900-CAD\20-SHEETS\C5.70.DWG