

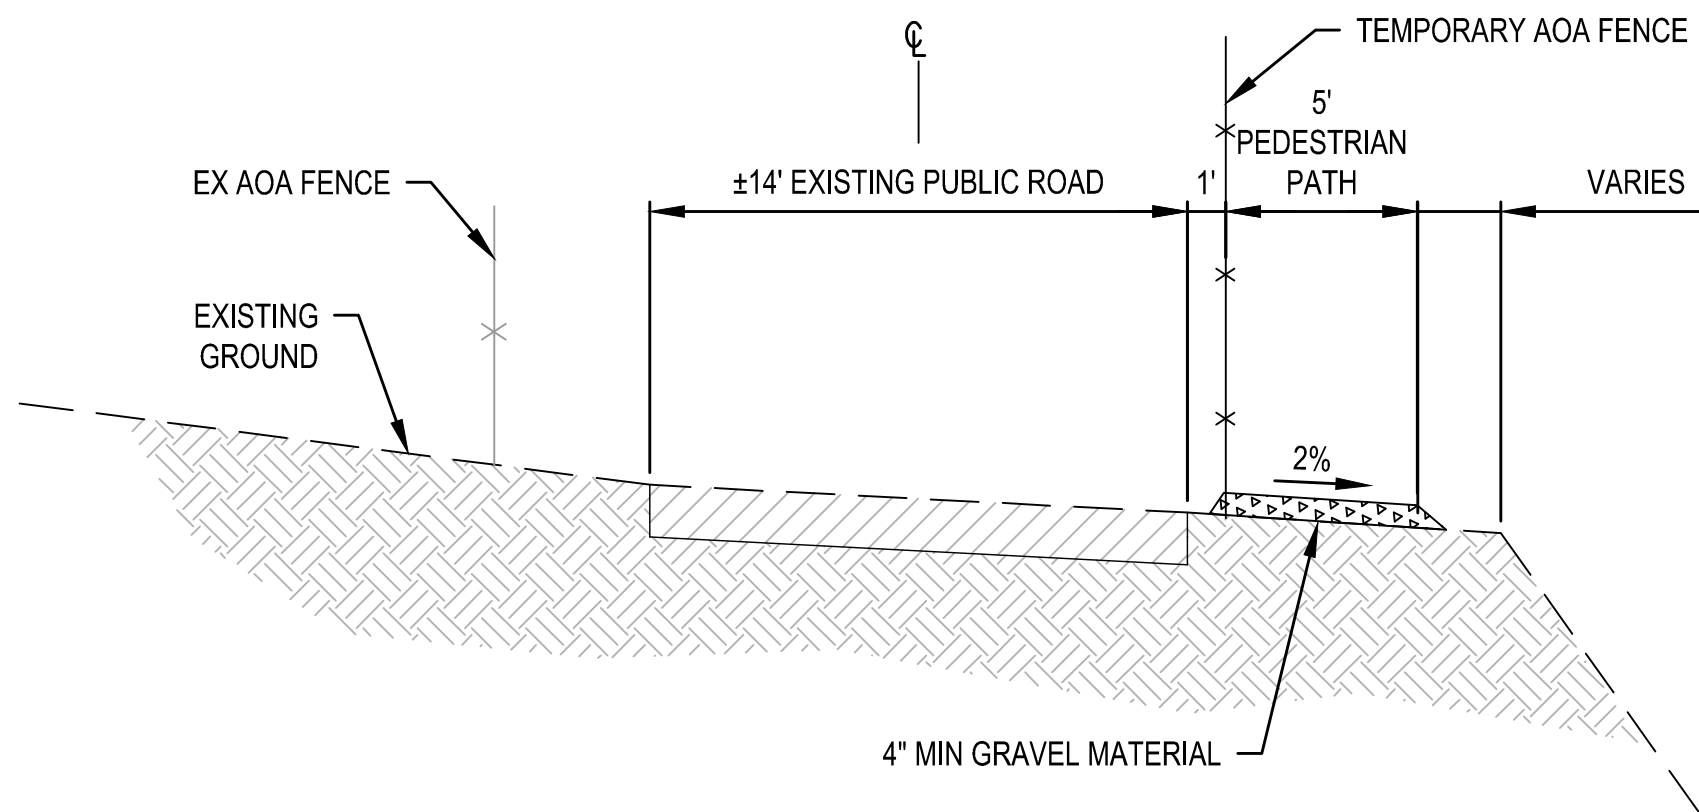
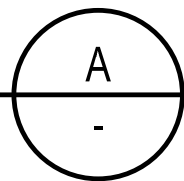



WIDEN EX AOA ROAD DETAIL
SCALE: N.T.S.

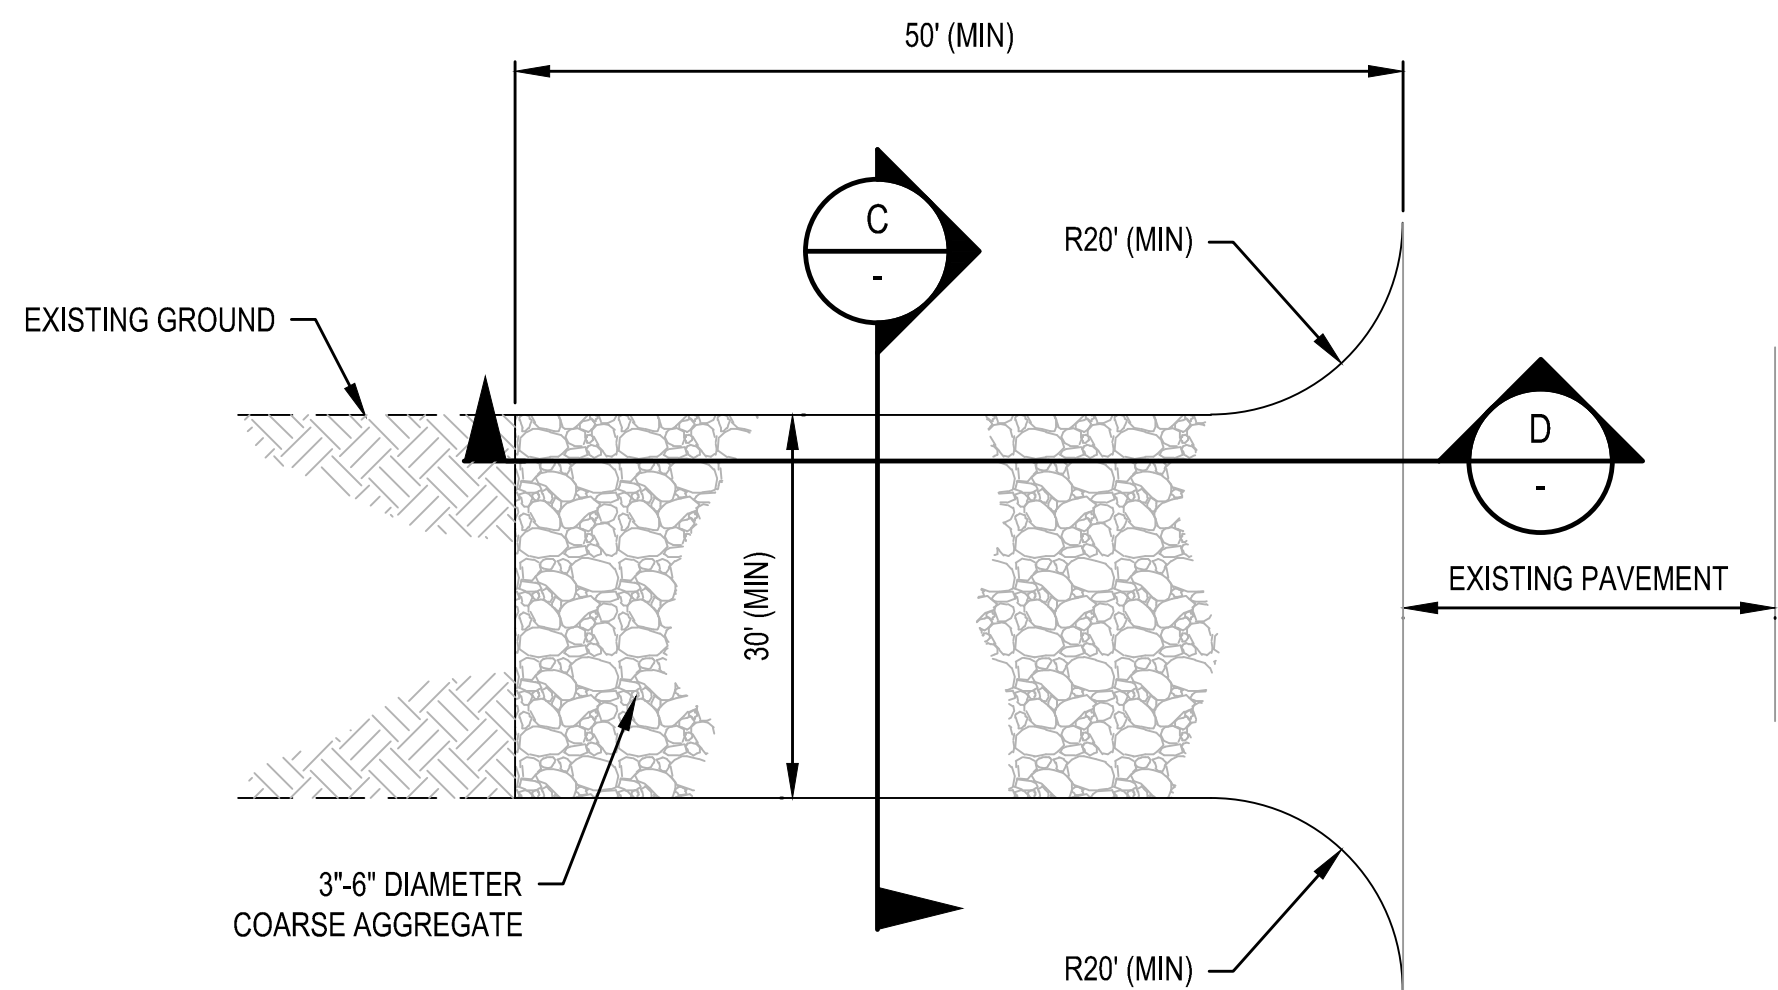


PEDESTRIAN PATH DETAIL
SCALE: N.T.S.

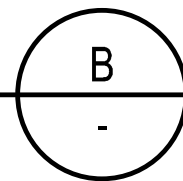

PLAN VIEW

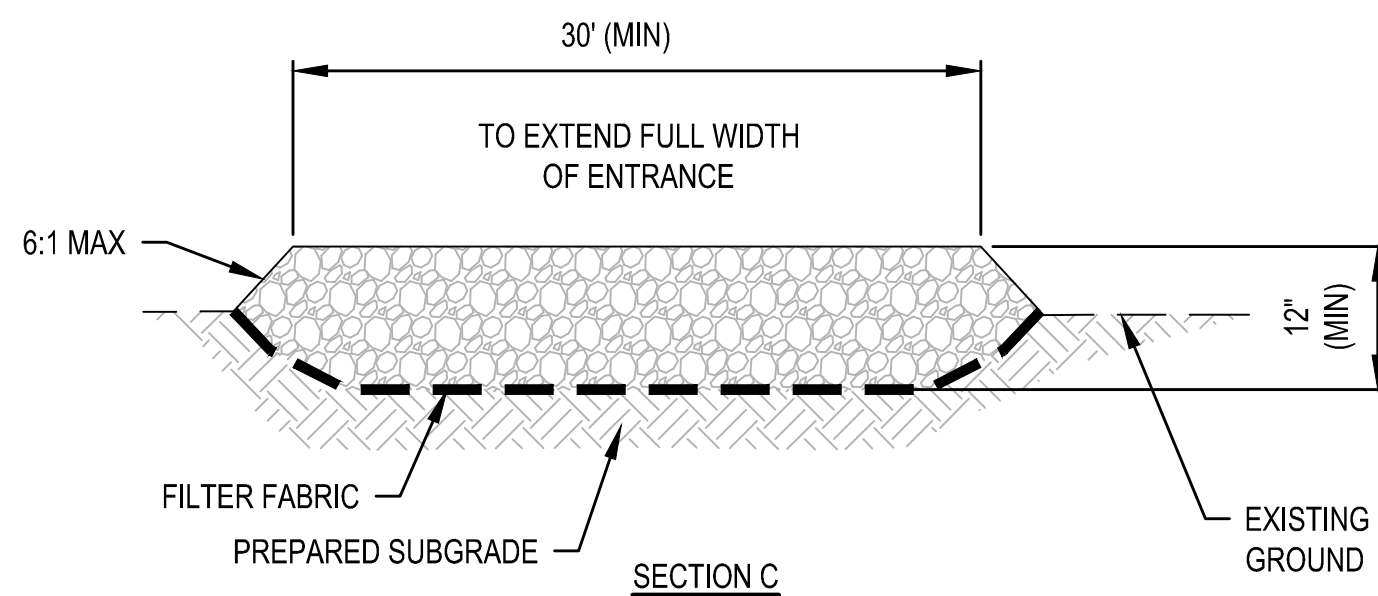

SECTION C


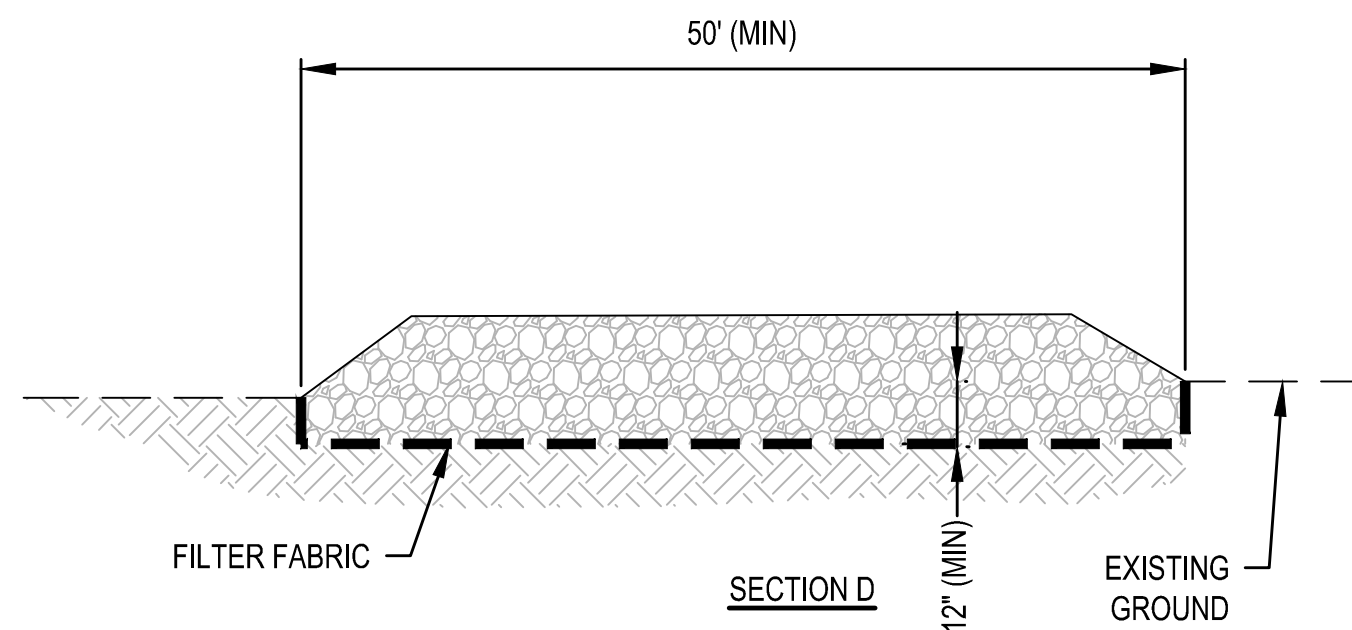


SECTION D


NOTES:

1. GEOTEXTILE FILTER FABRIC SHALL BE PLACED OVER THE CLEARED AREA PRIOR TO PLACING COARSE AGGREGATE.
2. STABILIZED CONSTRUCTION ENTRANCE SHALL BE INSTALLED PRIOR TO ONSET OF CONSTRUCTION PHASE AND SHALL BE MAINTAINED THROUGHOUT CONSTRUCTION DURATION
3. CONSTRUCTION ENTRANCE SHALL BE REMOVED UPON COMPLETION OF PHASE AND ONLY WHEN DIRECTED BY THE ENGINEER.

ROCK CONSTRUCTION ENTRANCE
SCALE: N.T.S.

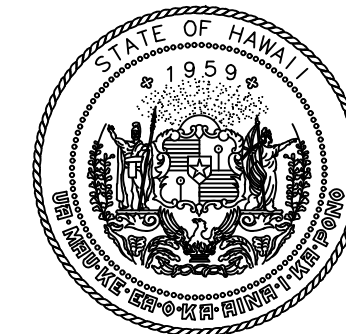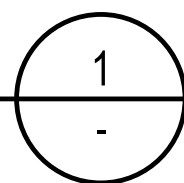

Airports Division
DEPARTMENT OF TRANSPORTATION
STATE OF HAWAII

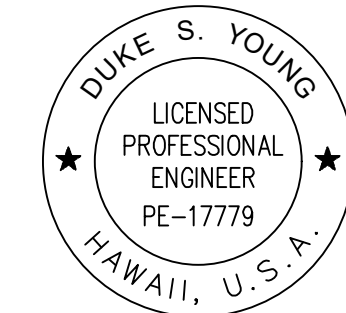

Duke Young 4/30/24
DUKE YOUNG, PE
CIVIL ENGINEER
Expiration Date

DSGN.	DRWN.	CHKD.	APPD.
HF	HT	JB	DY

KEY PLAN / NOTES:

NO.	DATE	REVISIONS
-----	------	-----------

CONSTRUCTION
DOCUMENTS

JULY 2022
DATE

PROJECT TITLE :

RELOCATE
RUNWAY 3-21

AT
LIHUE AIRPORT
LIHUE, KAUAI, HAWAII

PROJECT NO.:

AK1031-14

SHEET TITLE:

HAUL ROAD DETAILS

DATE :	DWG. NO. G0.24
07/2022	
SHEET :	
20 OF 376 SHEETS	