

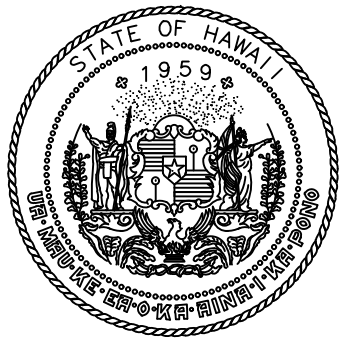
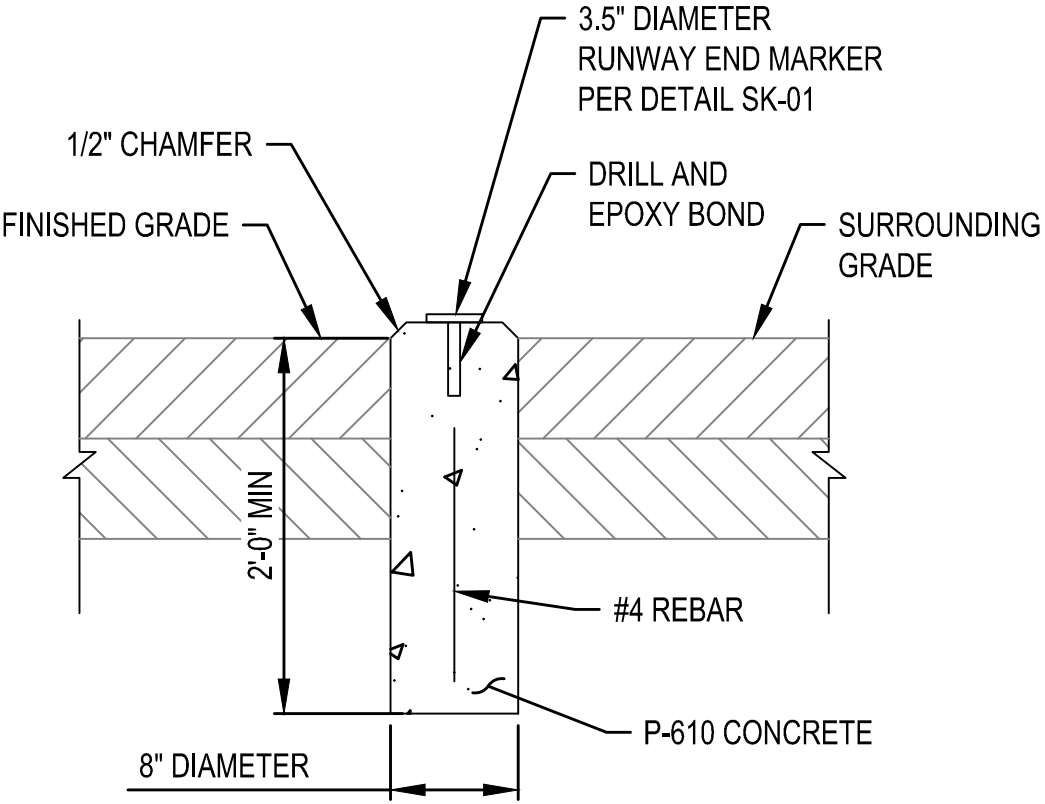


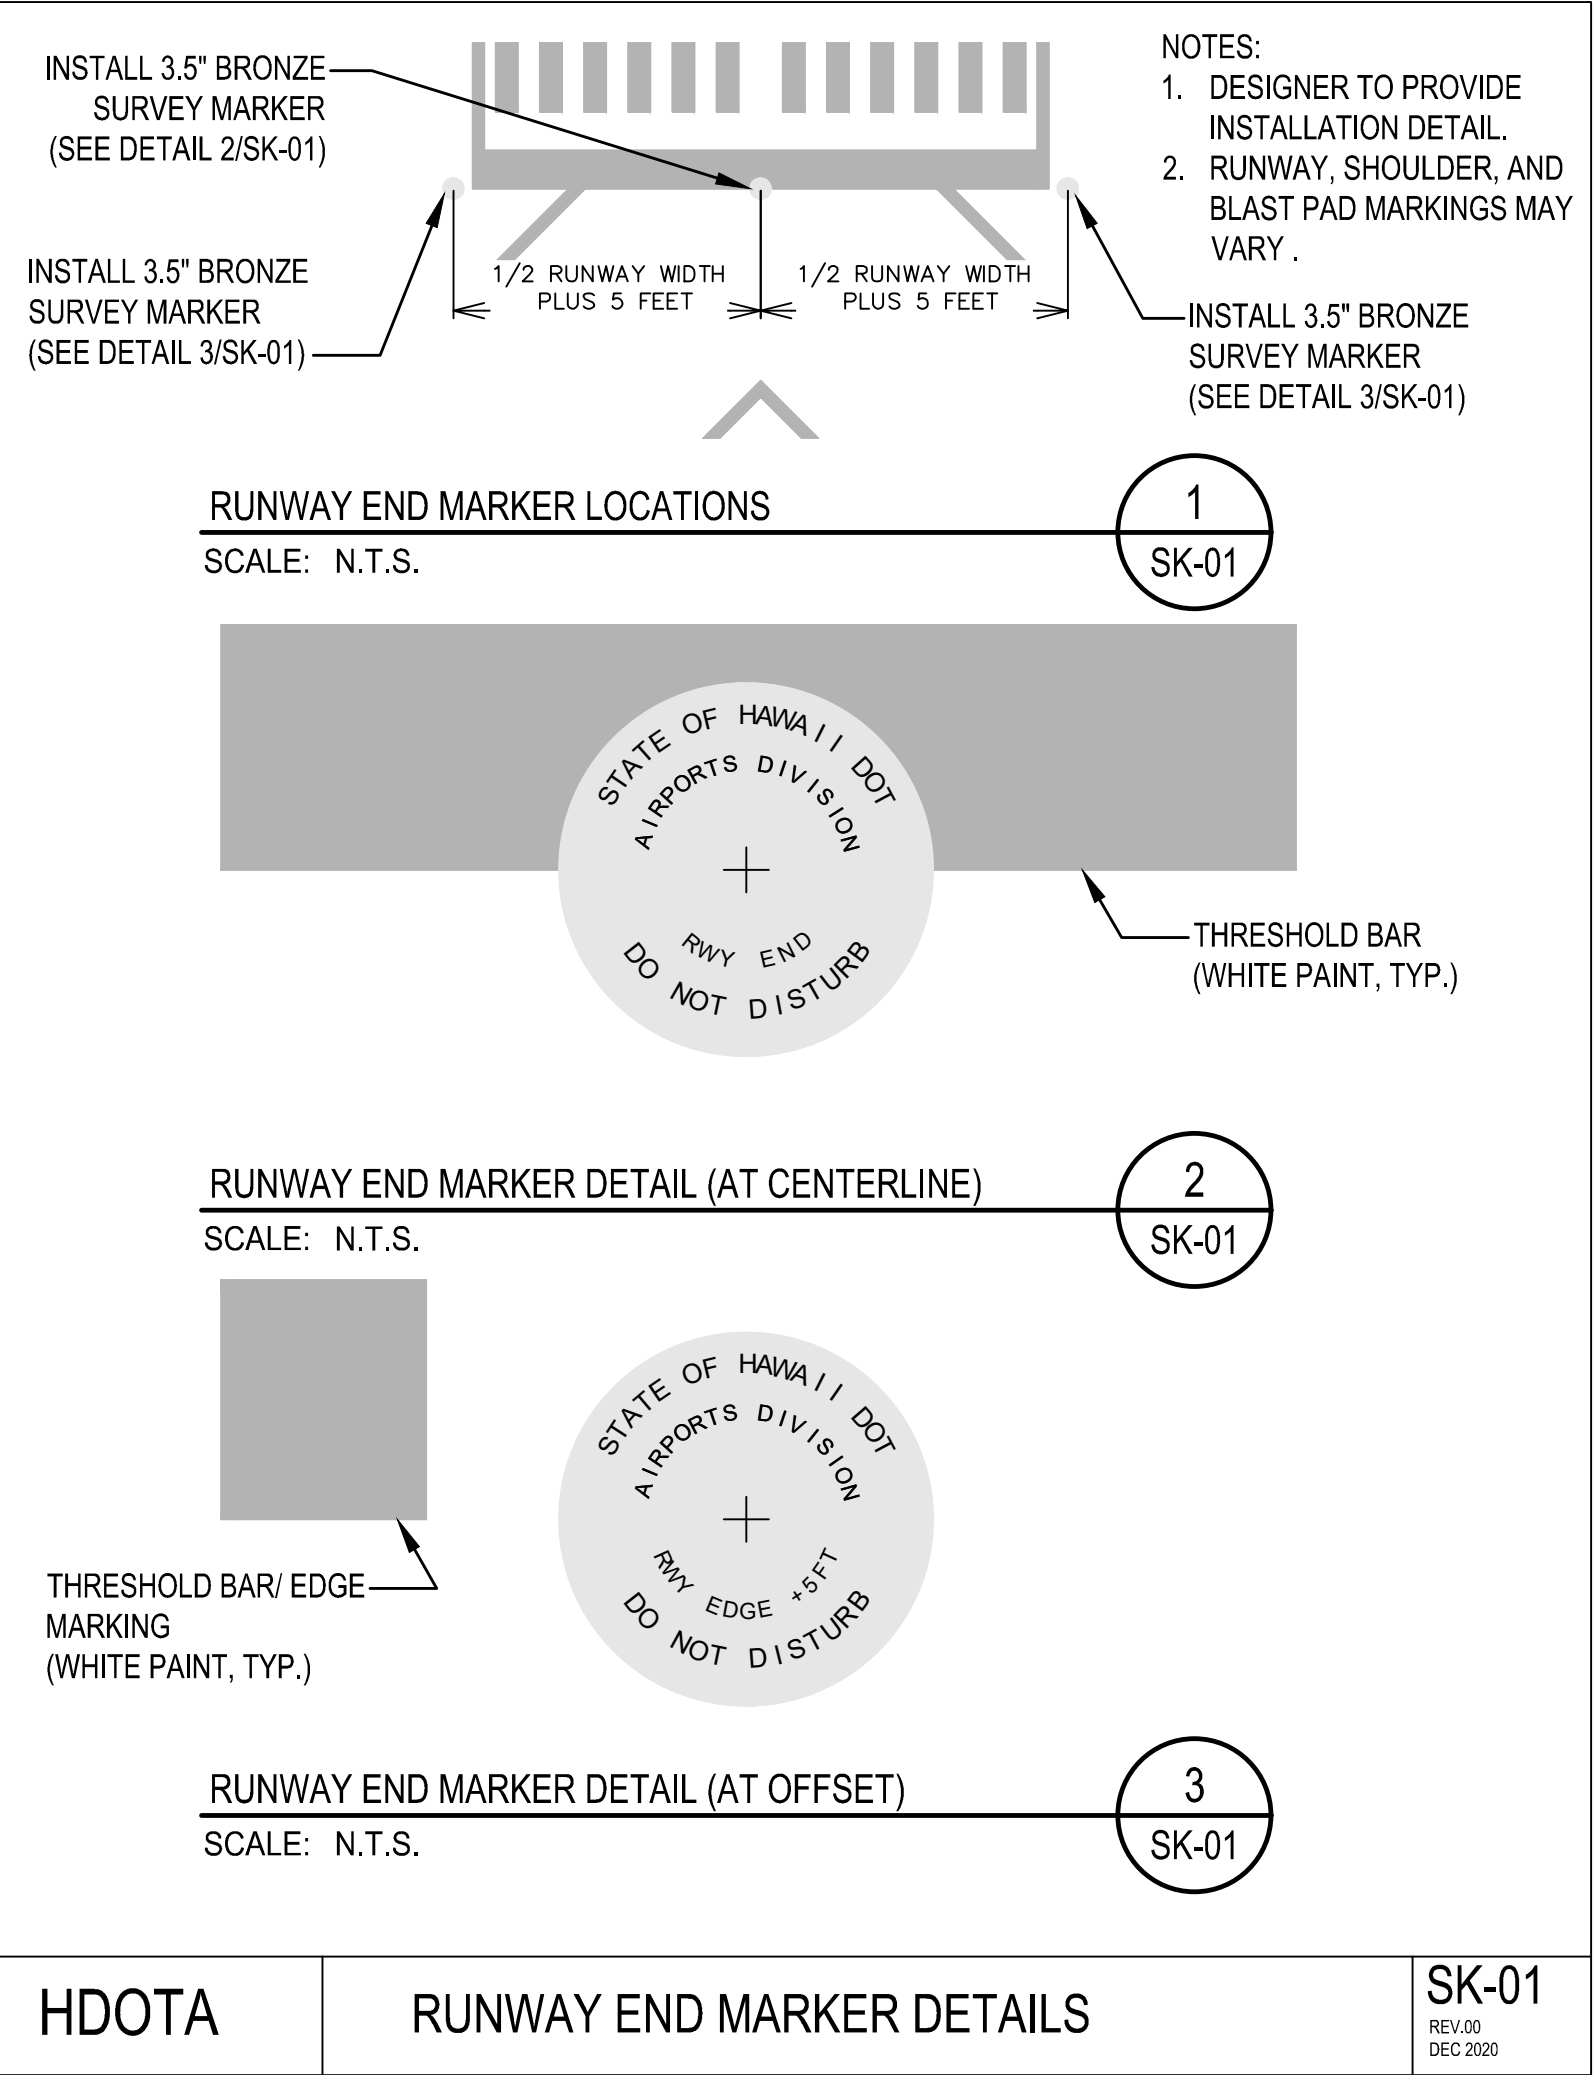

Airports Division
DEPARTMENT OF TRANSPORTATION
STATE OF HAWAII

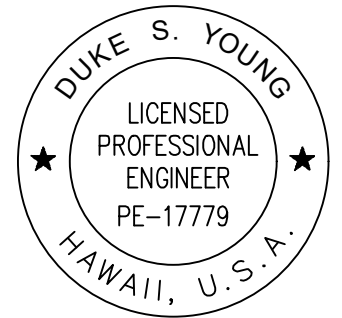

Duke Young
DUKE YOUNG, PE
CIVIL ENGINEER
4/30/24
Expiration Date

DSGN.	DRWN.	CHKD.	APPD.
HF	HT	JB	DY

KEY PLAN / NOTES:

NO.	DATE	REVISIONS
-----	------	-----------

CONSTRUCTION DOCUMENTS
JULY 2022
DATE

PROJECT TITLE :

RELOCATE RUNWAY 3-21

AT
LIHUE AIRPORT
LIHUE, KAUAI, HAWAII

PROJECT NO.:

AK1031-14

SHEET TITLE:

MISCELLANEOUS DETAILS

DATE :	DWG. NO.
07/2022	C4.53
SHEET :	
178 OF 376 SHEETS	

C:\USERS\GALLARDO\BOX\LIHUE\RSA\00-CAD-GS\0000-CAD-20-SHEETS\C4.53.DWG