



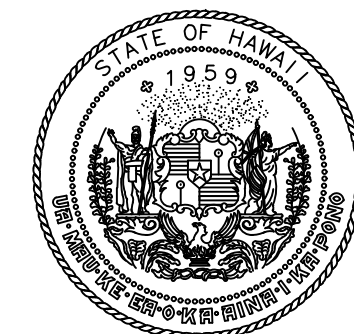

Airports Division
DEPARTMENT OF TRANSPORTATION
STATE OF HAWAII

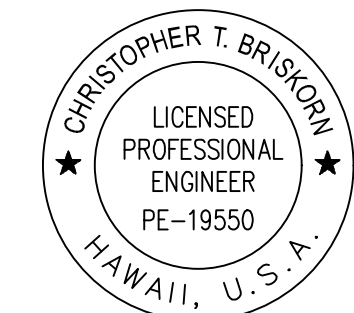

CHRIS BRISKORN, PE
ELECTRICAL ENGINEER

4/30/24
Expiration Date

DSGN.	DRWN.	CHKD.	APPD.
HF	HT	JB	DY

KEY PLAN / NOTES:

NO.	DATE	REVISIONS
-----	------	-----------

CONSTRUCTION DOCUMENTS

JULY 2022
DATE

PROJECT TITLE :

RELOCATE
RUNWAY 3-21

AT
LIHUE AIRPORT
LIHUE, KAUAI, HAWAII


PROJECT NO.:

AK1031-14


SHEET TITLE:

REIL PLAN & DETAILS

DATE :	DWG. NO.
07/2022	E3.07
SHEET :	
351 OF 376 SHEETS	

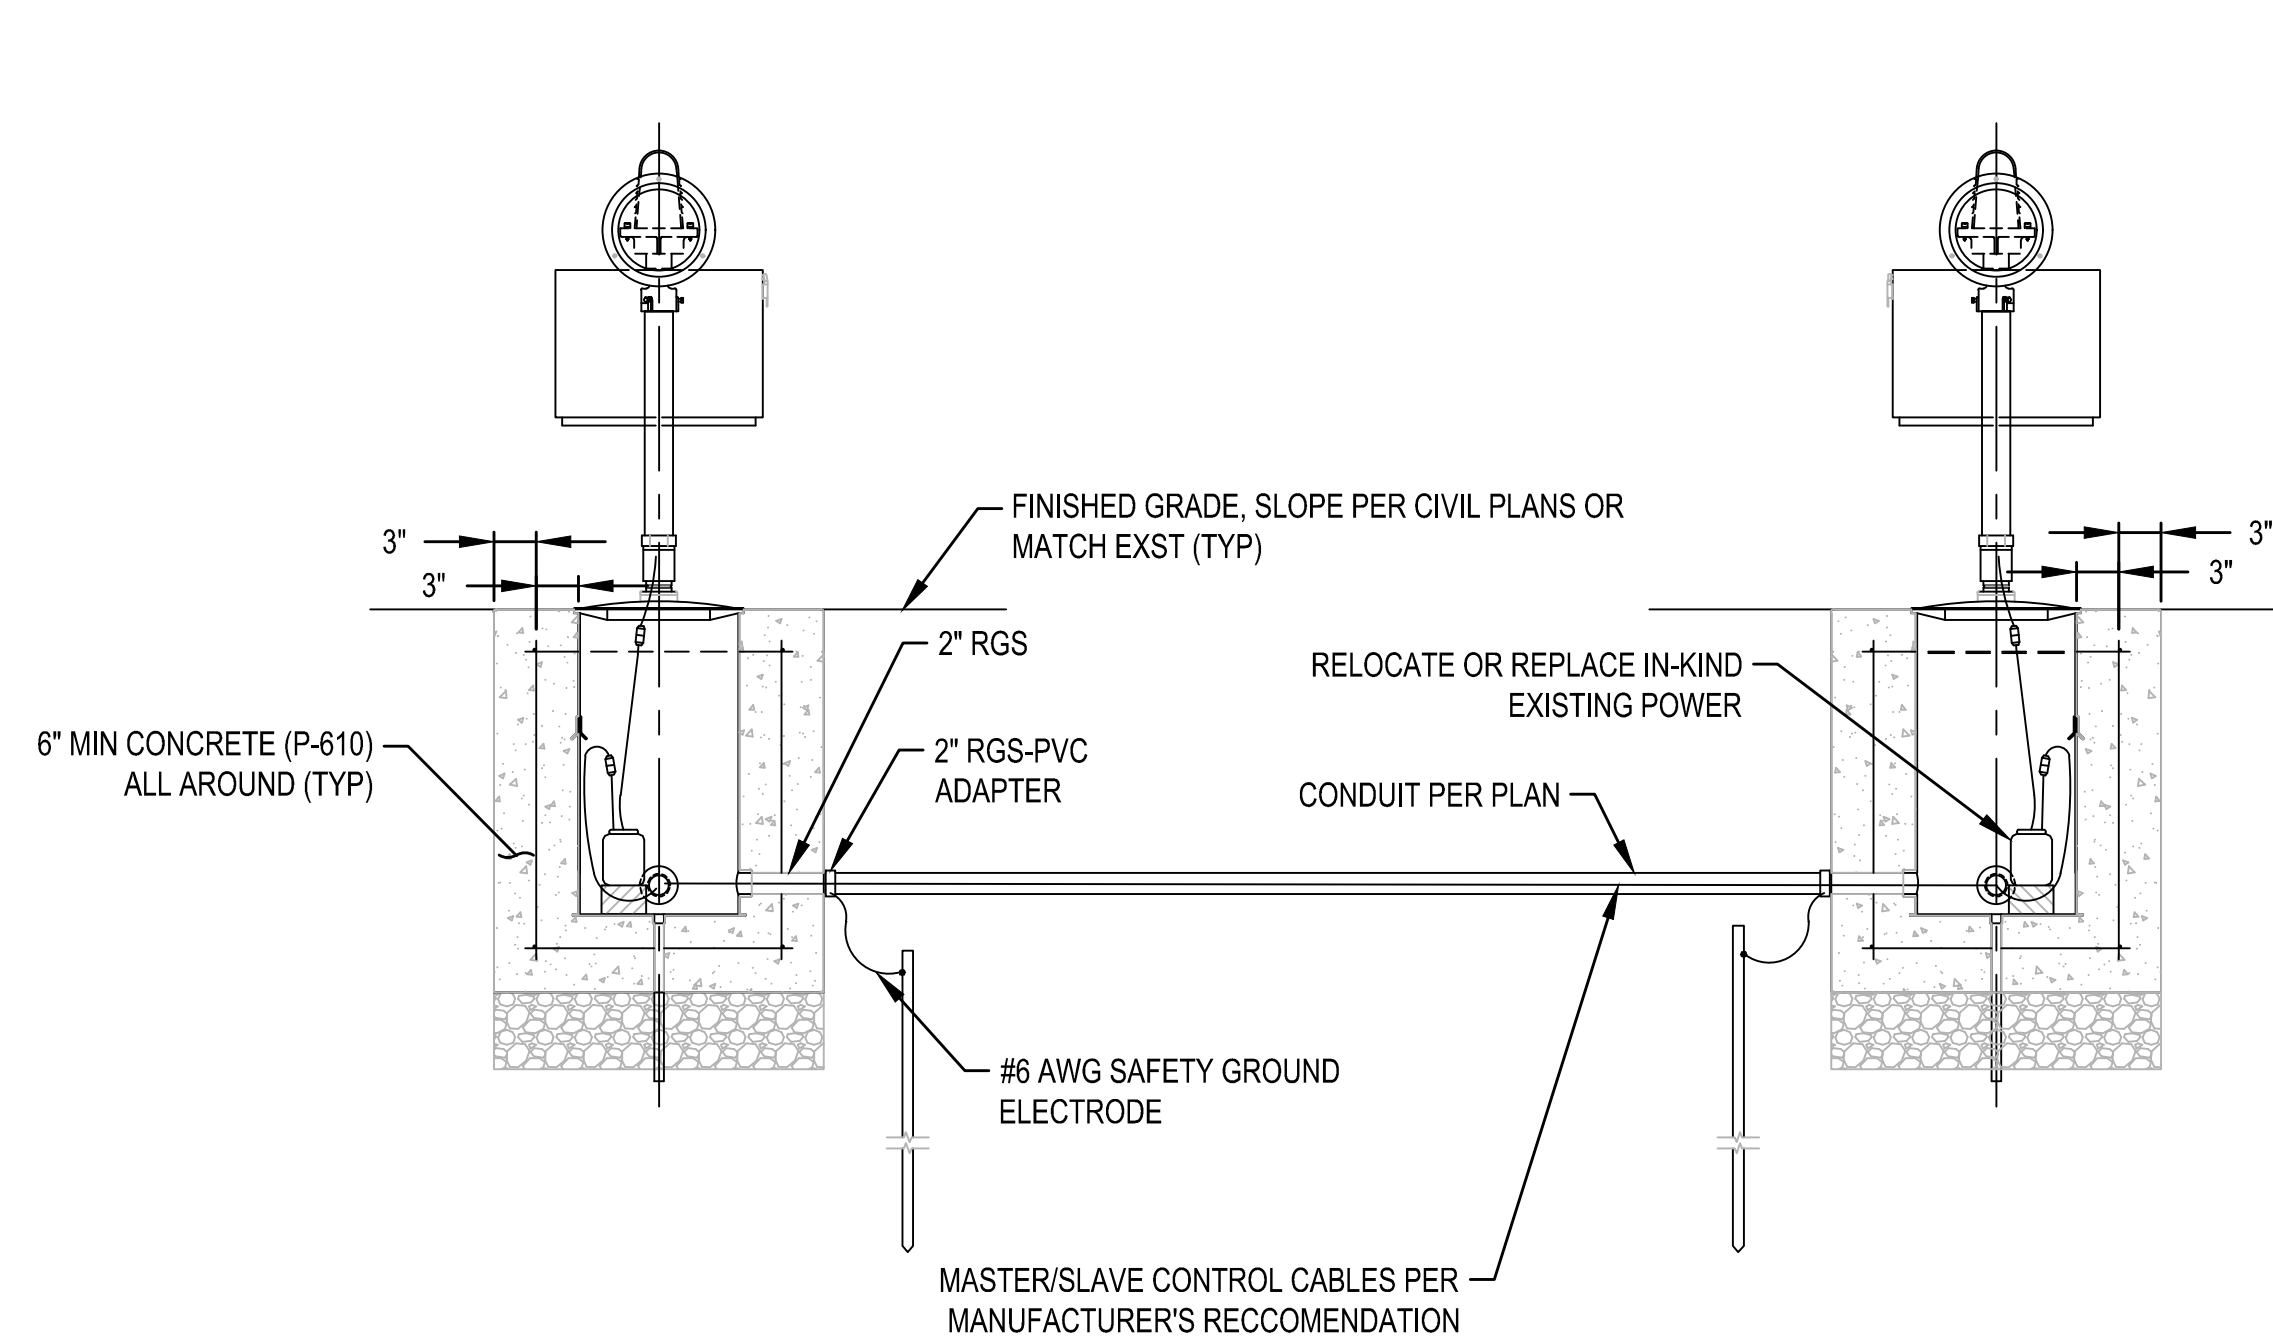

FRONT VIEW FROM RWY 3 APPROACH

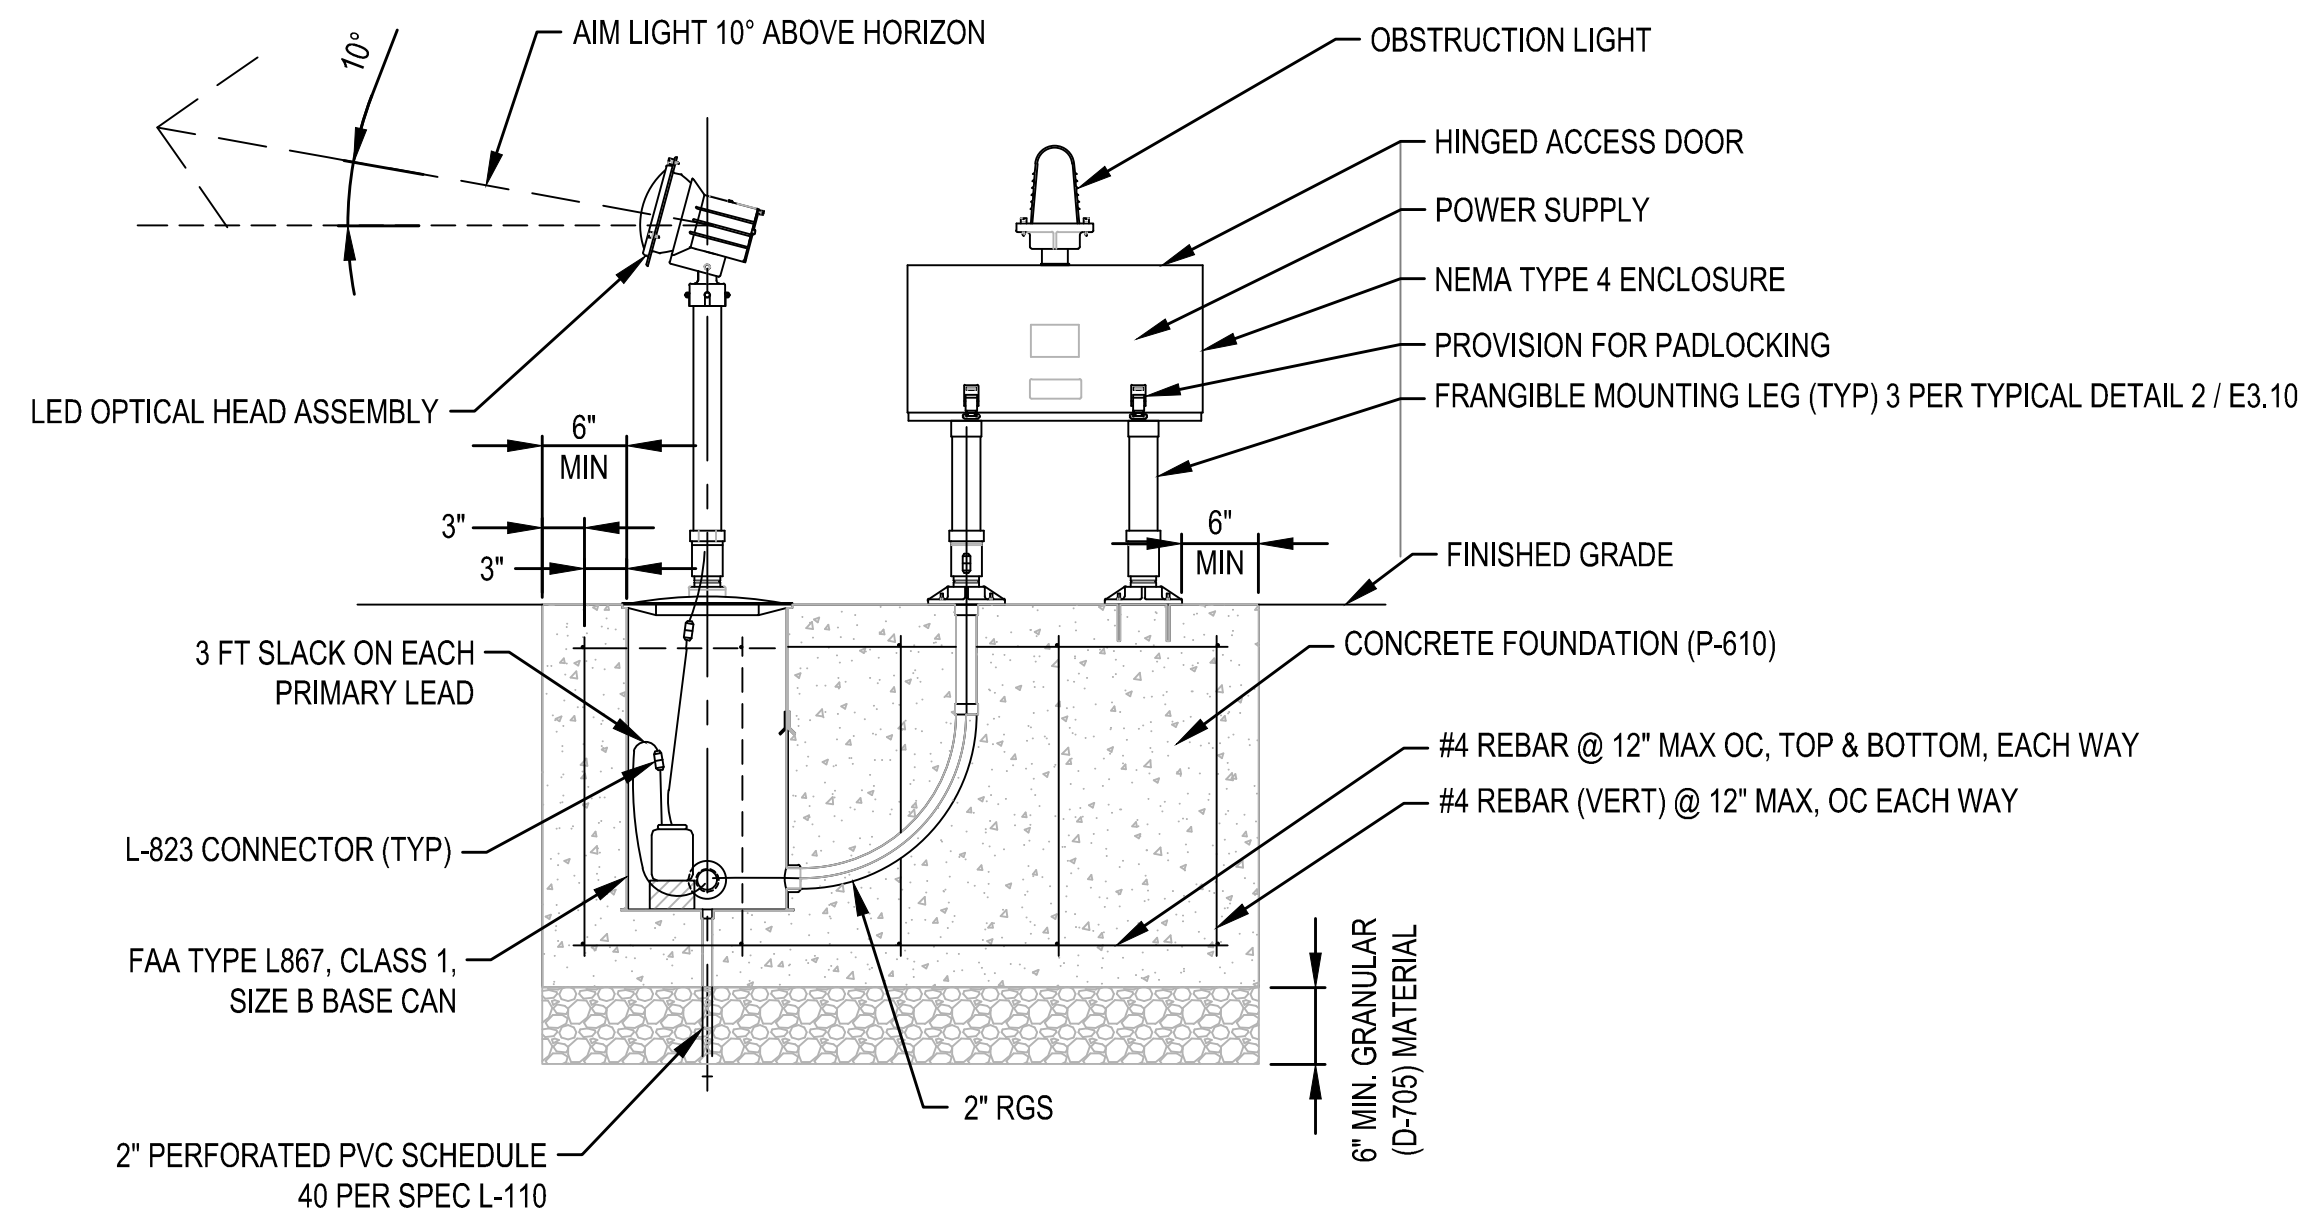

SIDE VIEW - TYPICAL BOTH UNITS

REIL INSTALLATION DETAIL

SCALE: N.T.S.

1
E3.07

NOTES:

- REILS SHALL BE INSTALLED AT LOCATION PER PLAN, ORIENTATION AND AIMING TO MATCH EXISTING.
- REIL DETAIL SHOWN REFLECTS REMOTE MOUNTED FLASHER, NON-REMOTE MOUNTED FLASHER SHALL BE ACCEPTABLE IN ACCORDANCE WITH FAA AC 150/5345-53.