



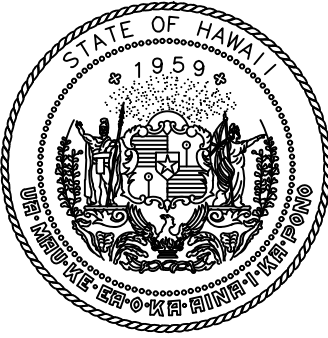

Airports Division
DEPARTMENT OF TRANSPORTATION
STATE OF HAWAII

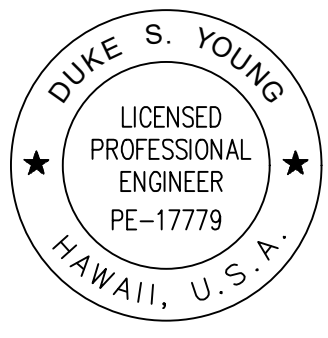

Duke Young
DUKE YOUNG, PE
CIVIL ENGINEER
4/30/24
Expiration Date

DSGN.	DRWN.	CHKD.	APPD.
HF	HT	JB	DY

KEY PLAN / NOTES:

NO.	DATE	REVISIONS
-----	------	-----------

CONSTRUCTION DOCUMENTS
JULY 2022
DATE

PROJECT TITLE :

RELOCATE
RUNWAY 3-21
AT
LIHUE AIRPORT
LIHUE, KAUAI, HAWAII

PROJECT NO.:


AK1031-14

SHEET TITLE:



STORM DRAIN RWY 3
END PROFILES 1


DATE : 07/2022	DWG. NO. C6.21
SHEET : 252 OF 376 SHEETS	

SD LINE A STA 0+00 TO STA 7+00

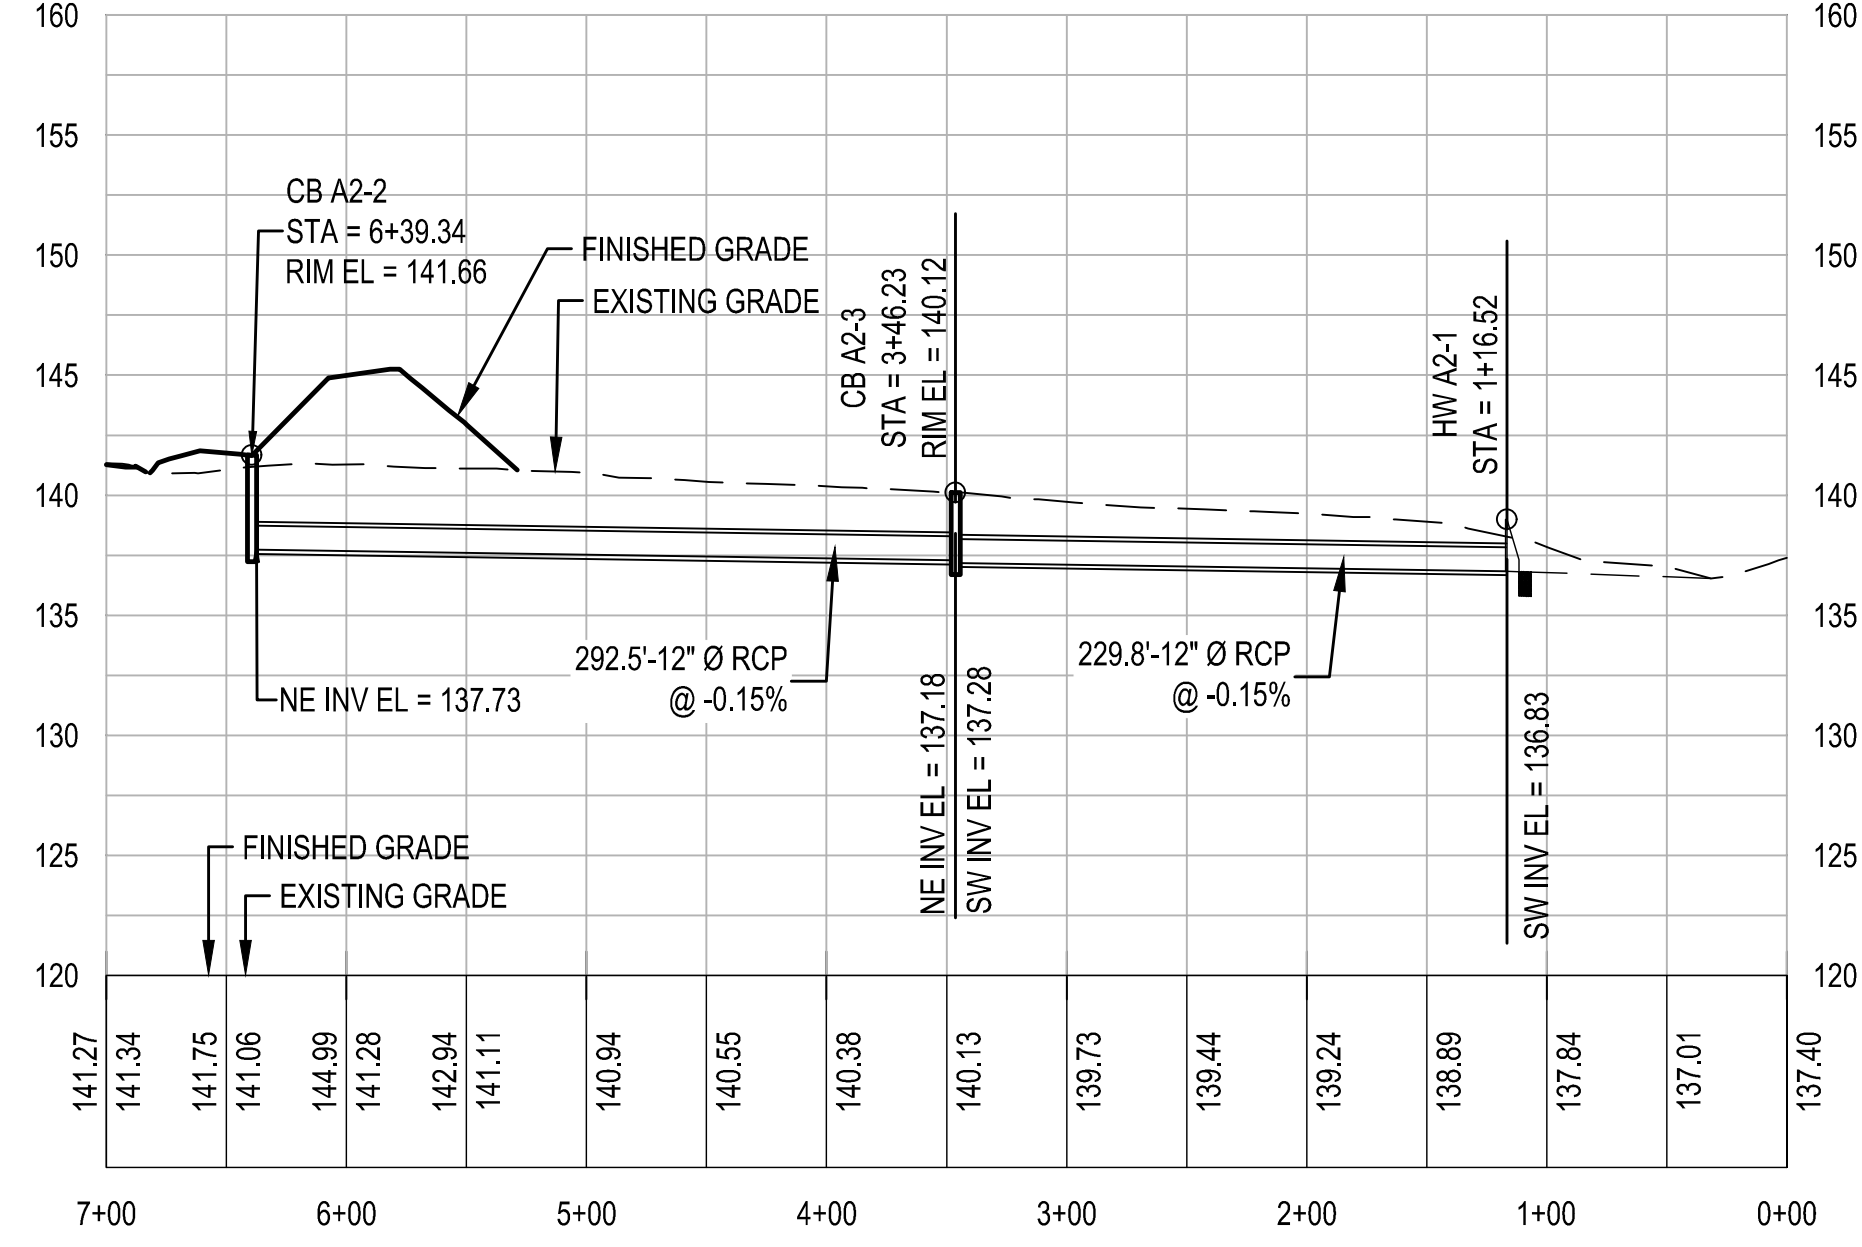


SD LINE B STA 29+50 TO STA 46+00

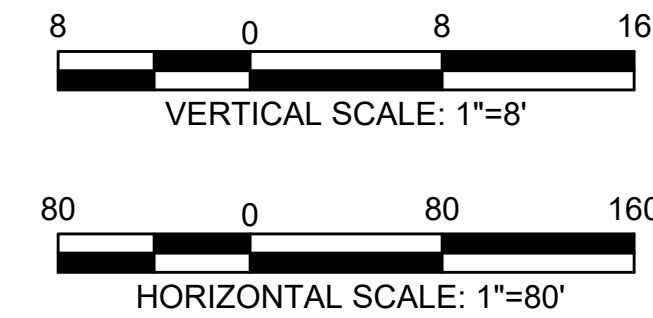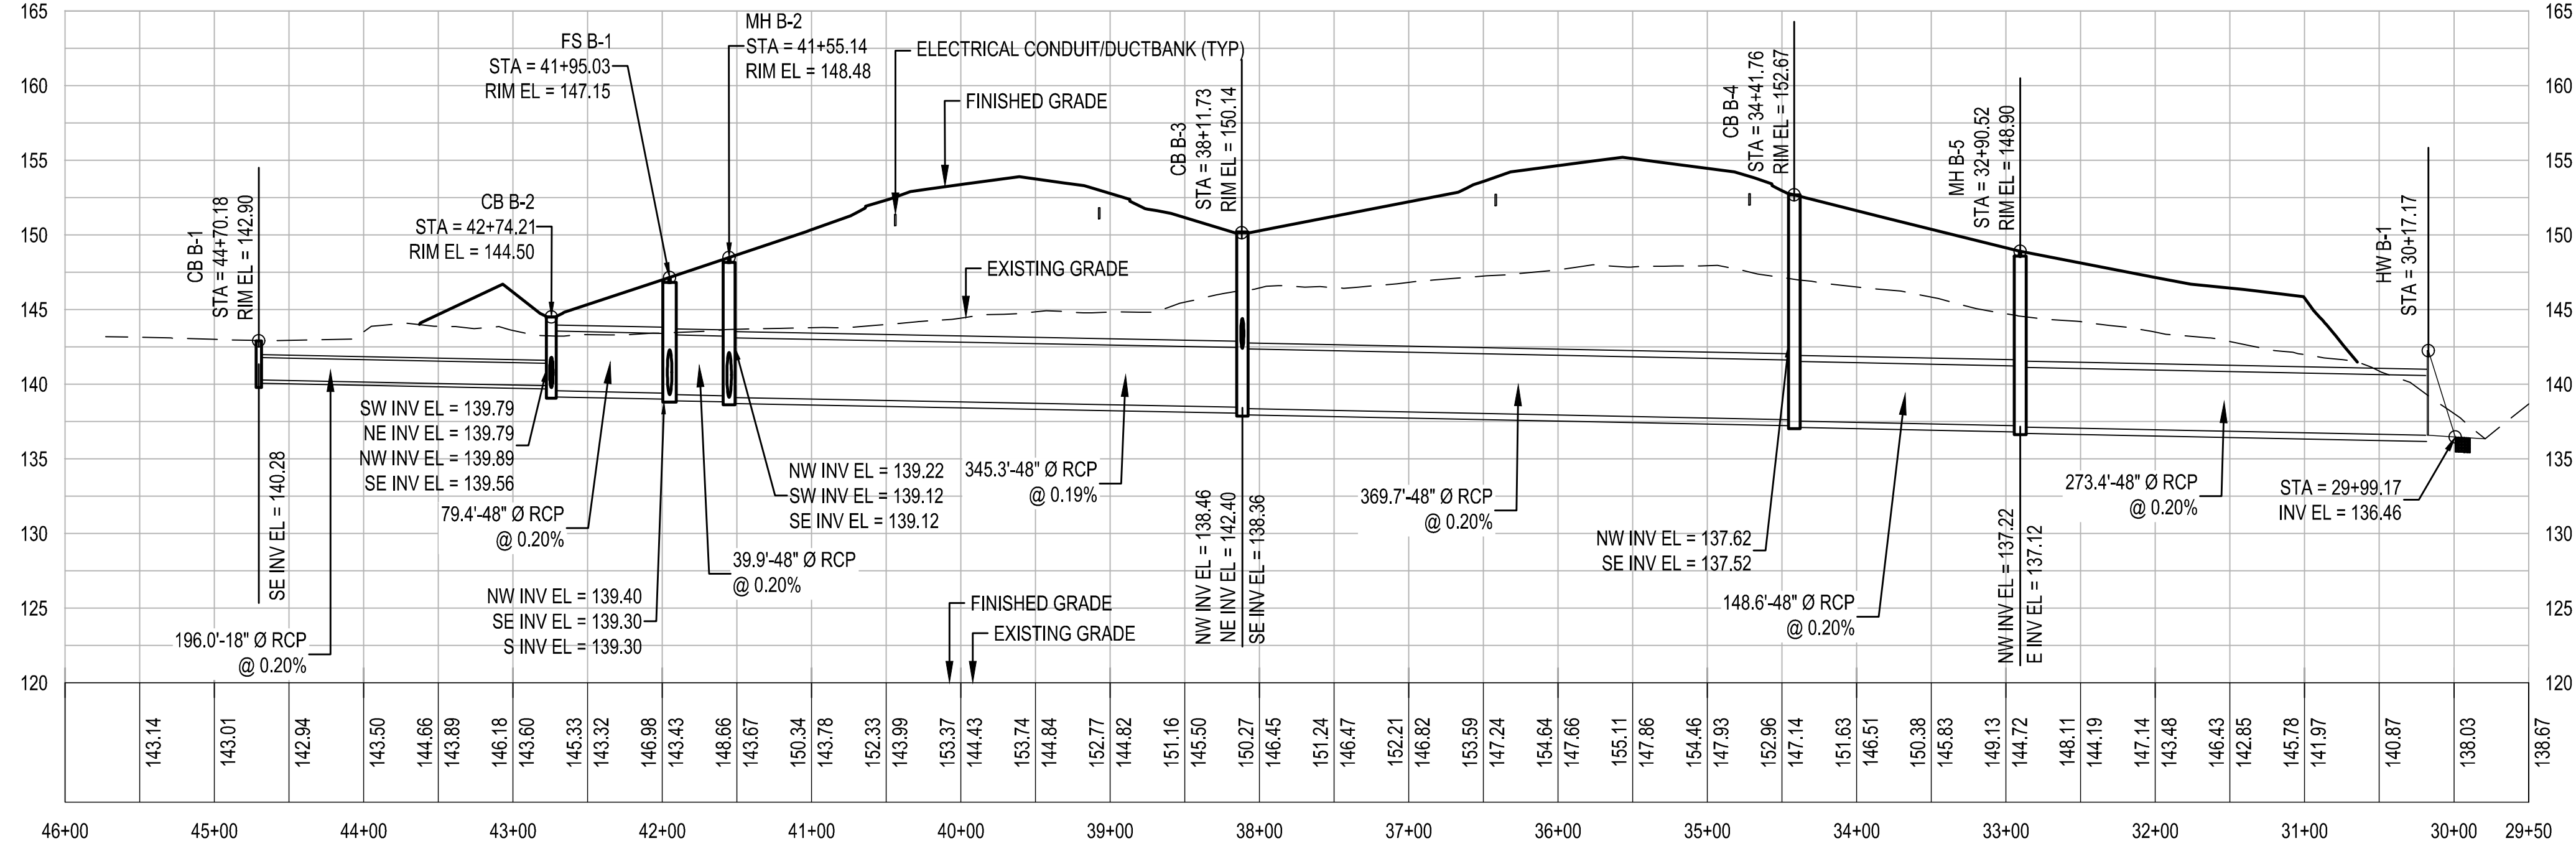

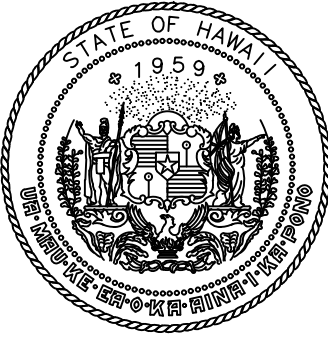

Airports Division
DEPARTMENT OF TRANSPORTATION
STATE OF HAWAII

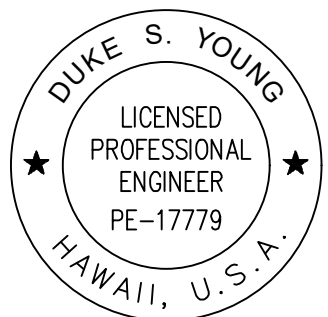

Duke Young
DUKE YOUNG, PE
CIVIL ENGINEER
4/30/24
Expiration Date

DSGN.	DRWN.	CHKD.	APPD.
HF	HT	JB	DY

KEY PLAN / NOTES:

NO.	DATE	REVISIONS
-----	------	-----------

CONSTRUCTION DOCUMENTS

JULY 2022
DATE

PROJECT TITLE :

RELOCATE
RUNWAY 3-21

AT
LIHUE AIRPORT
LIHUE, KAUAI, HAWAII

PROJECT NO.:


AK1031-14

SHEET TITLE:


STORM DRAIN RWY 3
END PROFILES 2

DATE :	DWG. NO.
07/2022	C6.22
SHEET :	
253 OF 376 SHEETS	


SD LINE B1 STA 0+00 TO STA 3+50

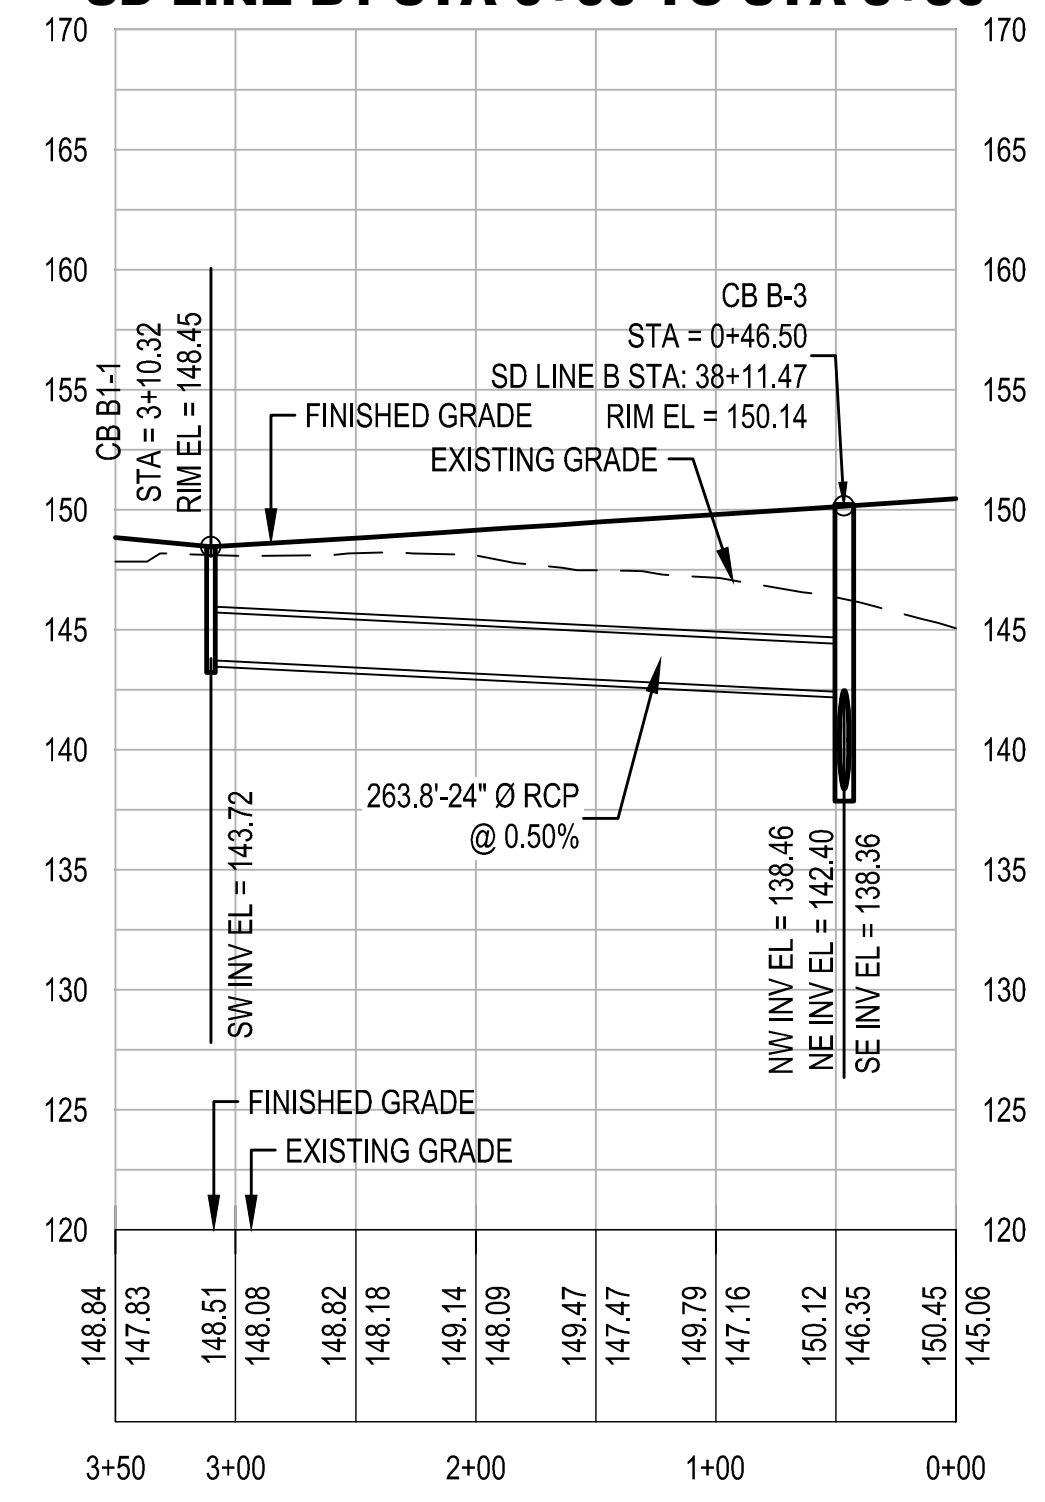

SD LINE B2 STA -0+50 TO STA 10+00

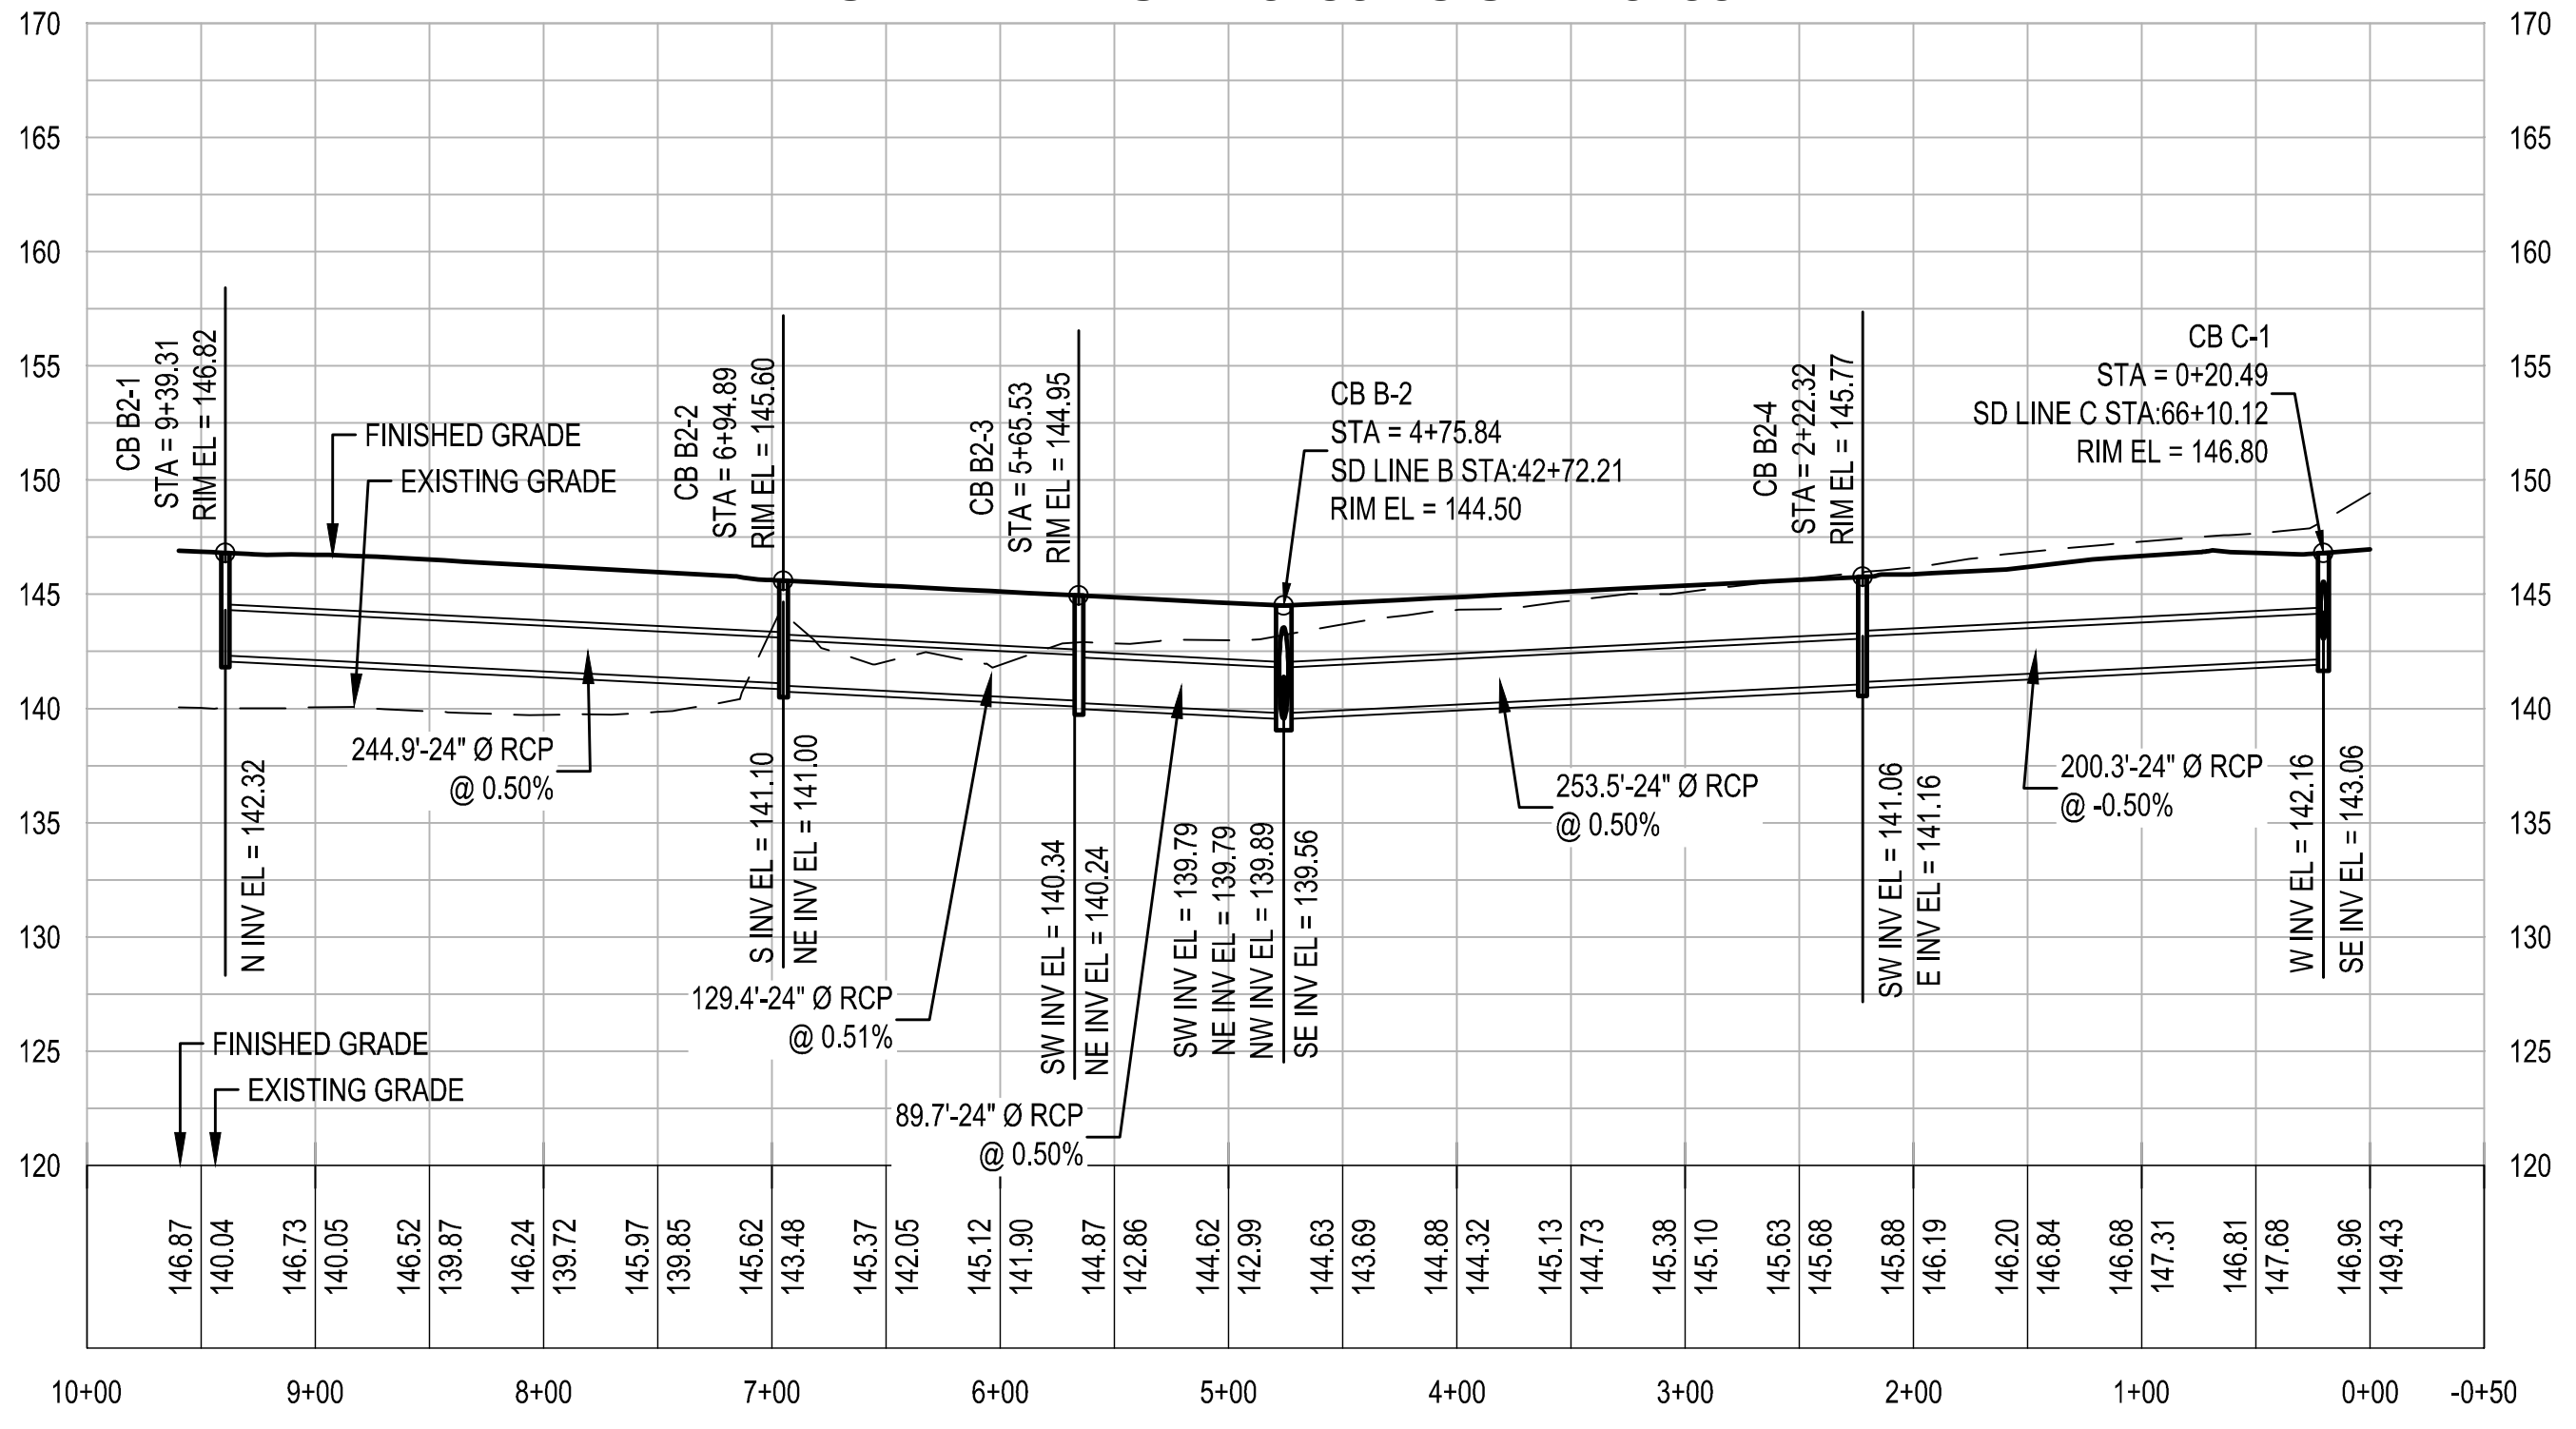

SD LINE B3 STA -0+50 TO STA 4+00

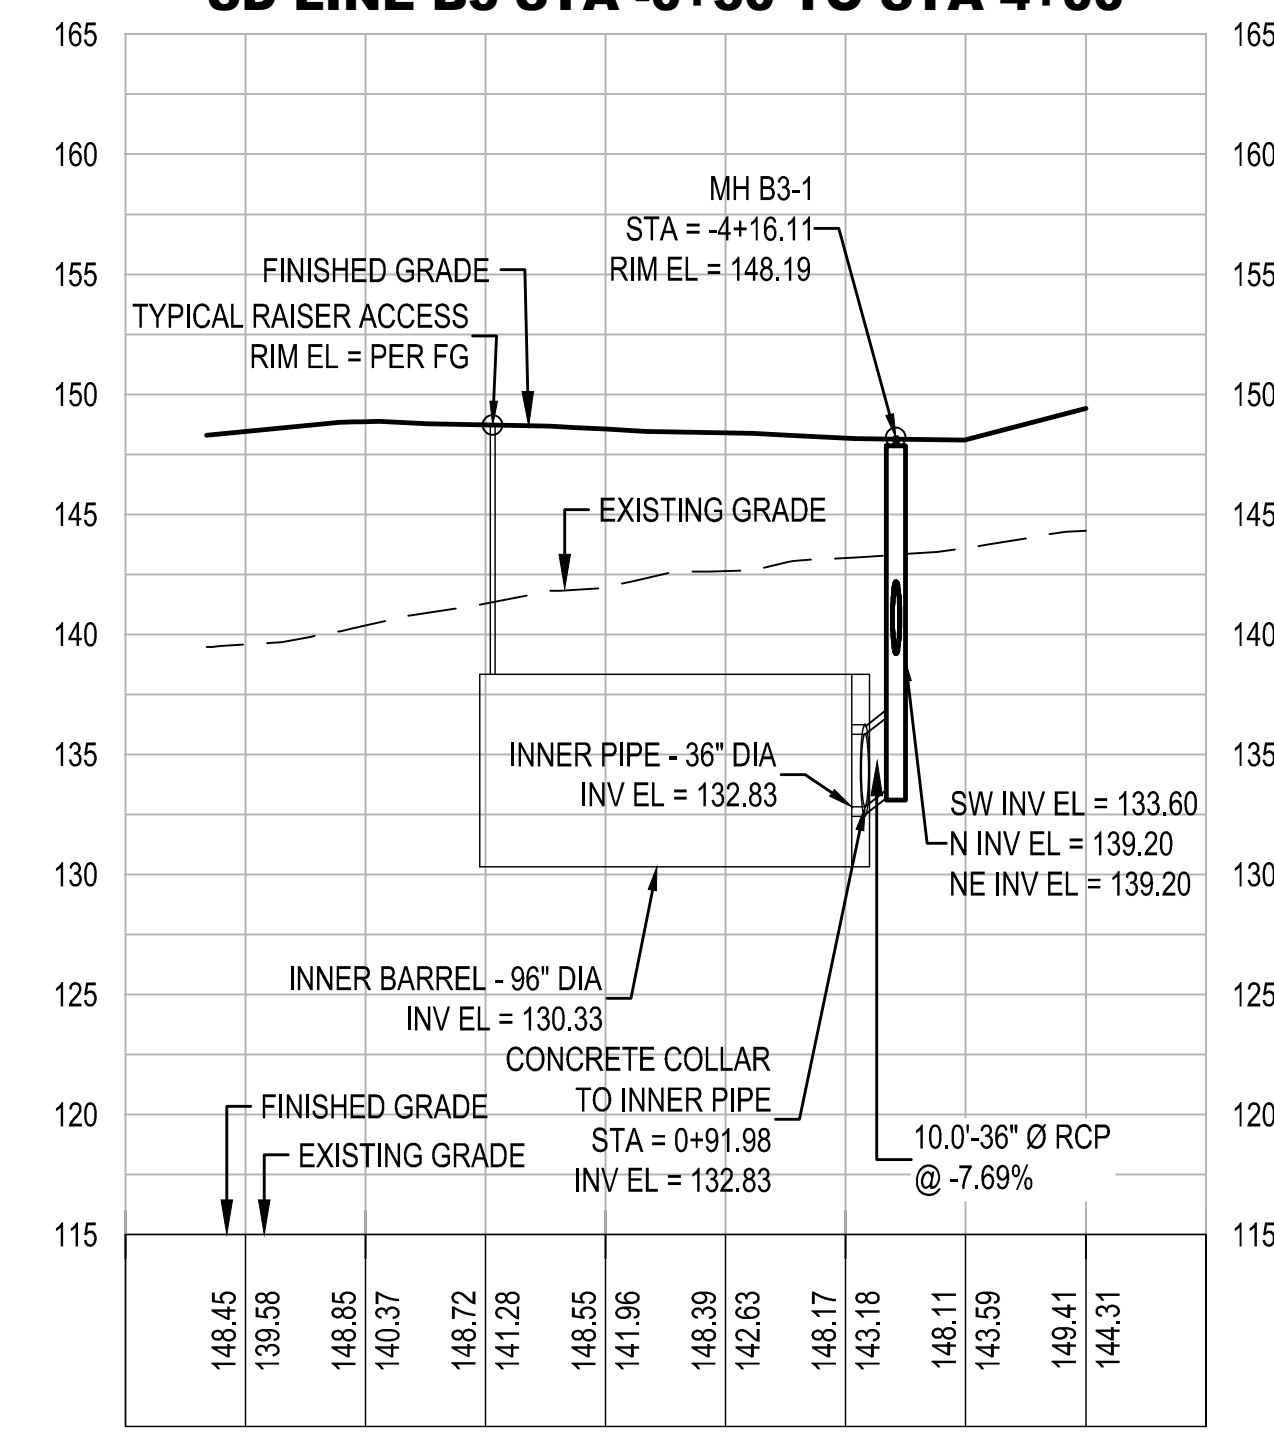

SD LINE B4 STA -0+50 TO STA 2+00

