

FOR THE

STATE OF HAWAII

DEPARTMENT OF TRANSPORTATION

HARBORS DIVISION

S70141

STATE OF HAWAII


**DEPARTMENT OF TRANSPORTATION
HARBORS DIVISION**

S70141

MKE ASSOCIATES LLC
STRUCTURAL ENGINEER




NOT TO SCALE

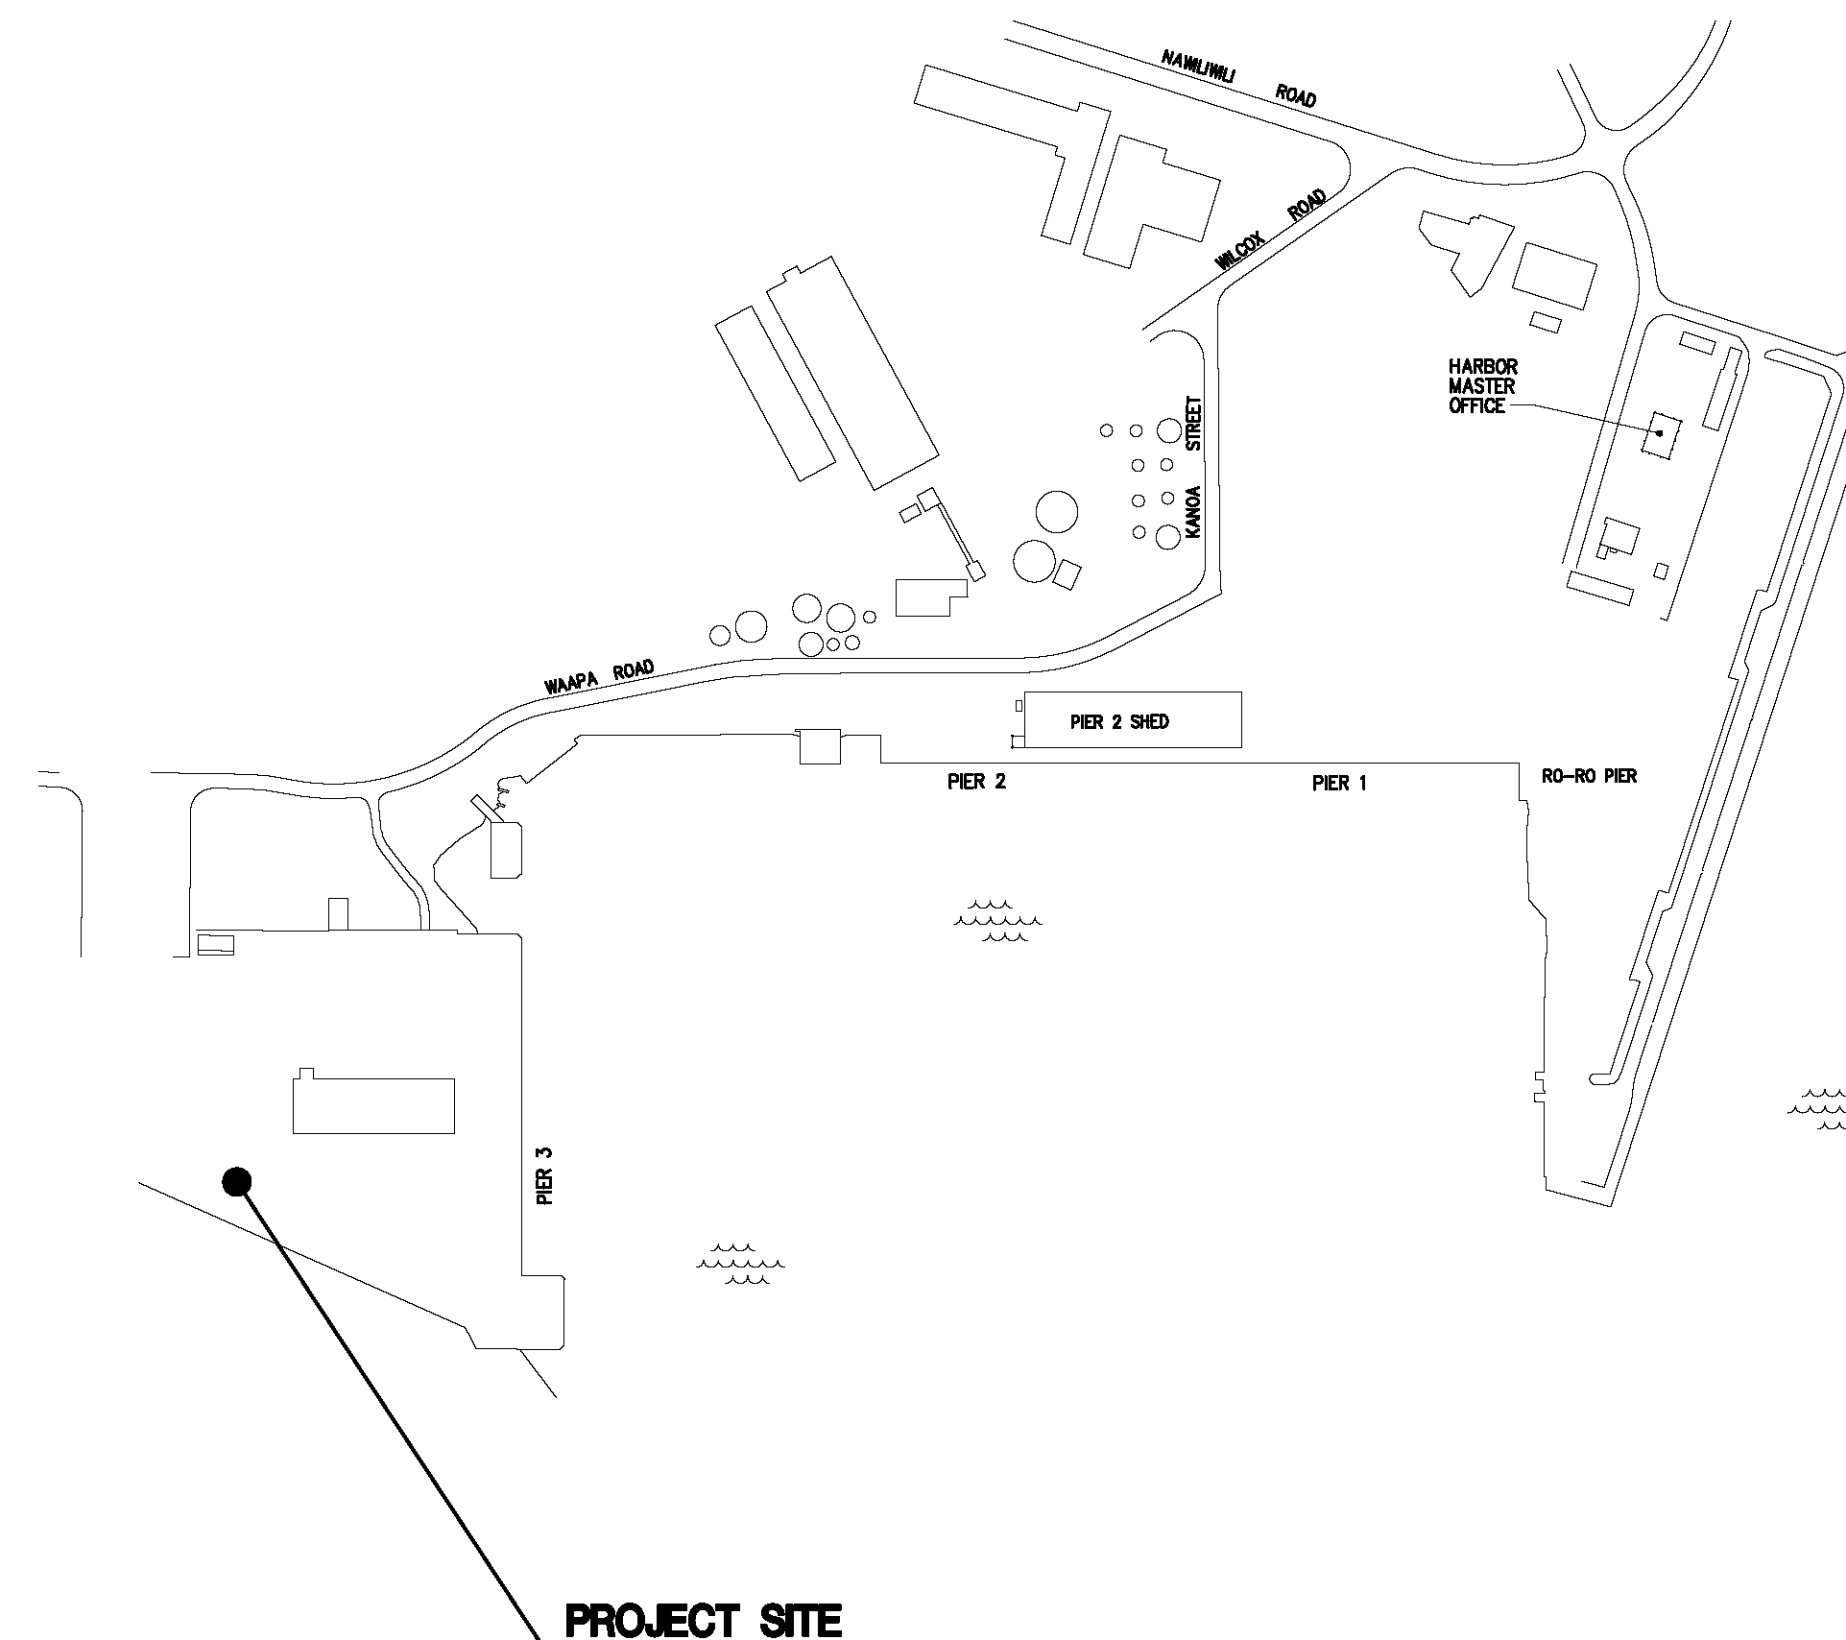

NOT TO SCALE



<p align="center">DEPARTMENT OF TRANSPORTATION STATE OF HAWAII</p>		<p align="center">SHEET T-1</p>
<p>APPROVED BY: </p>	<p align="center">Apr 17, 2023</p>	
<p align="center">FOR DIRECTOR OF TRANSPORTATION</p>	<p align="center">DATE</p>	<p align="center">1 OF 5 SHEETS</p>