


FENDER AND WATERLINE REPAIRS AT PORT ALLEN, KAUAI, HAWAII


FOR THE
STATE OF HAWAII
DEPARTMENT OF TRANSPORTATION
HARBORS DIVISION
S70145

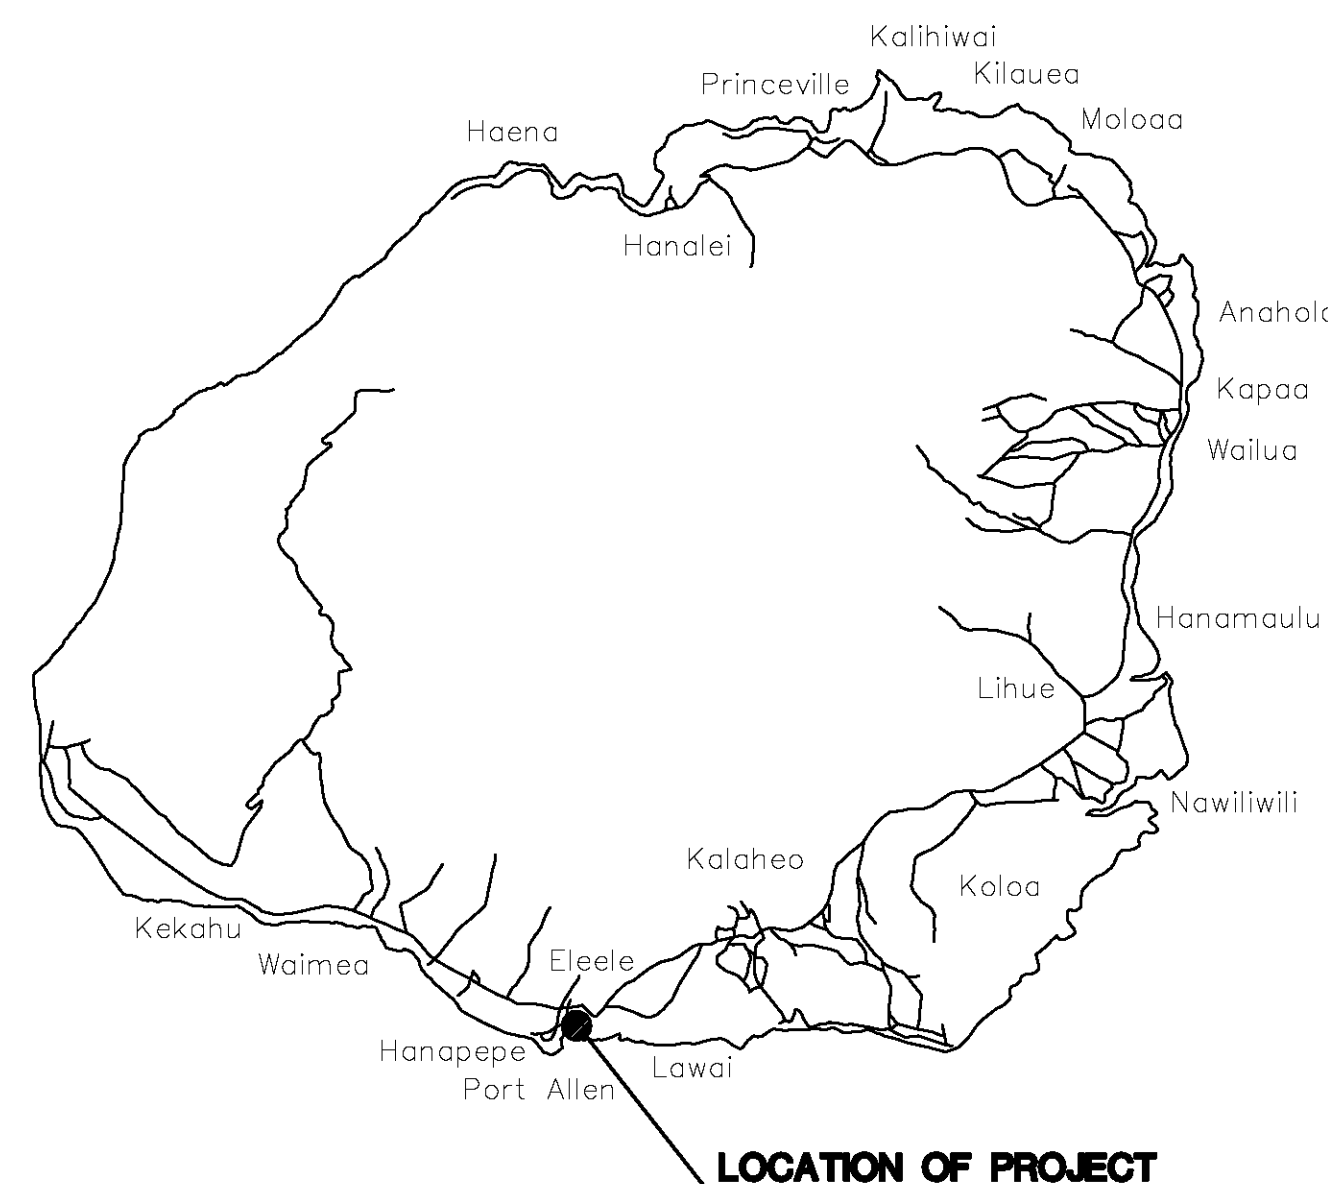

ISLAND OF KAUAI

LOCATION MAP

NOT TO SCALE

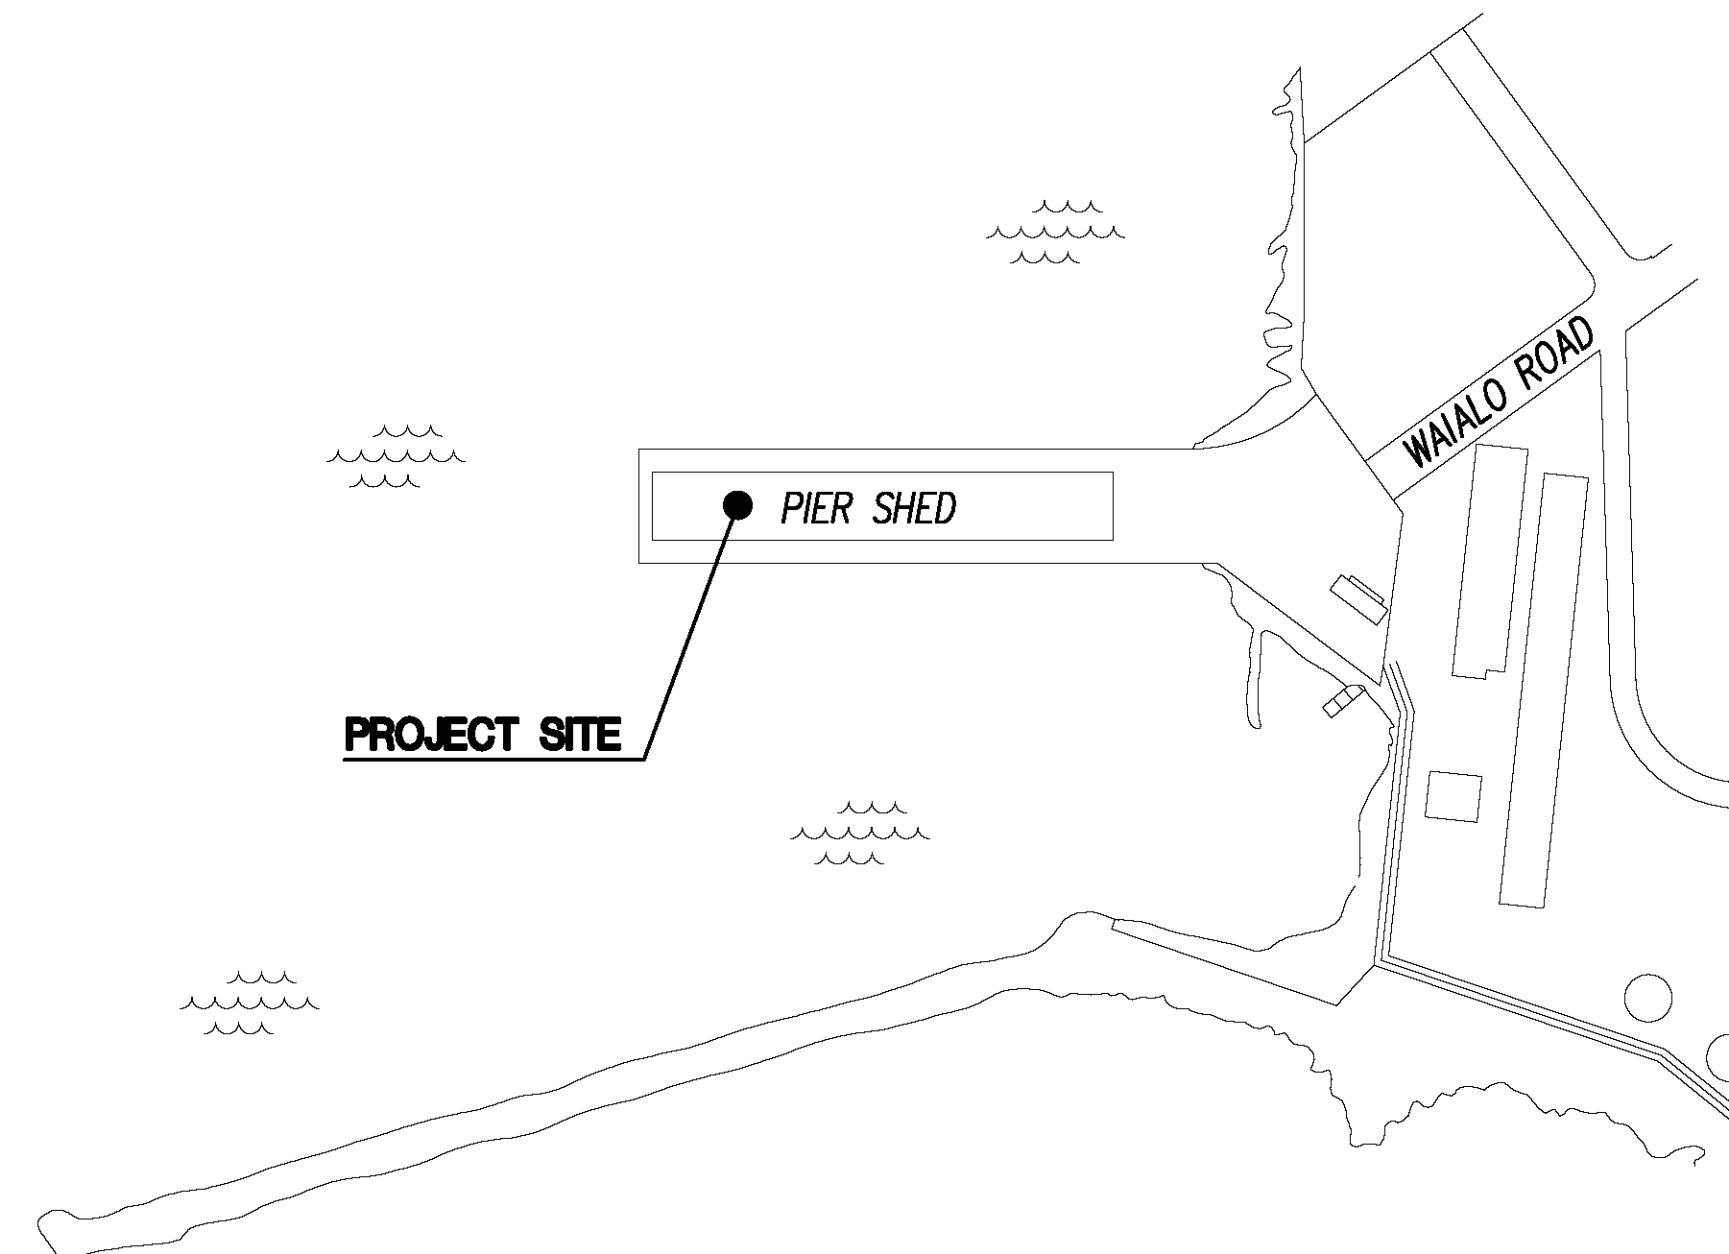

VICINITY MAP


NOT TO SCALE



CONSULTANTS:

MKE ASSOCIATES LLC
STRUCTURAL ENGINEER

MECHANICAL ENTERPRISES, INC.
MECHANICAL ENGINEER

DEPARTMENT OF TRANSPORTATION STATE OF HAWAII			SHEET
APPROVED BY: 	DATE	Apr 26, 2023	T-1
FOR DIRECTOR OF TRANSPORTATION	DATE		1 of 19 SHS