




(1/E-4) LIGHT POLE DETAIL (B2, B3, B4)
NOT TO SCALE

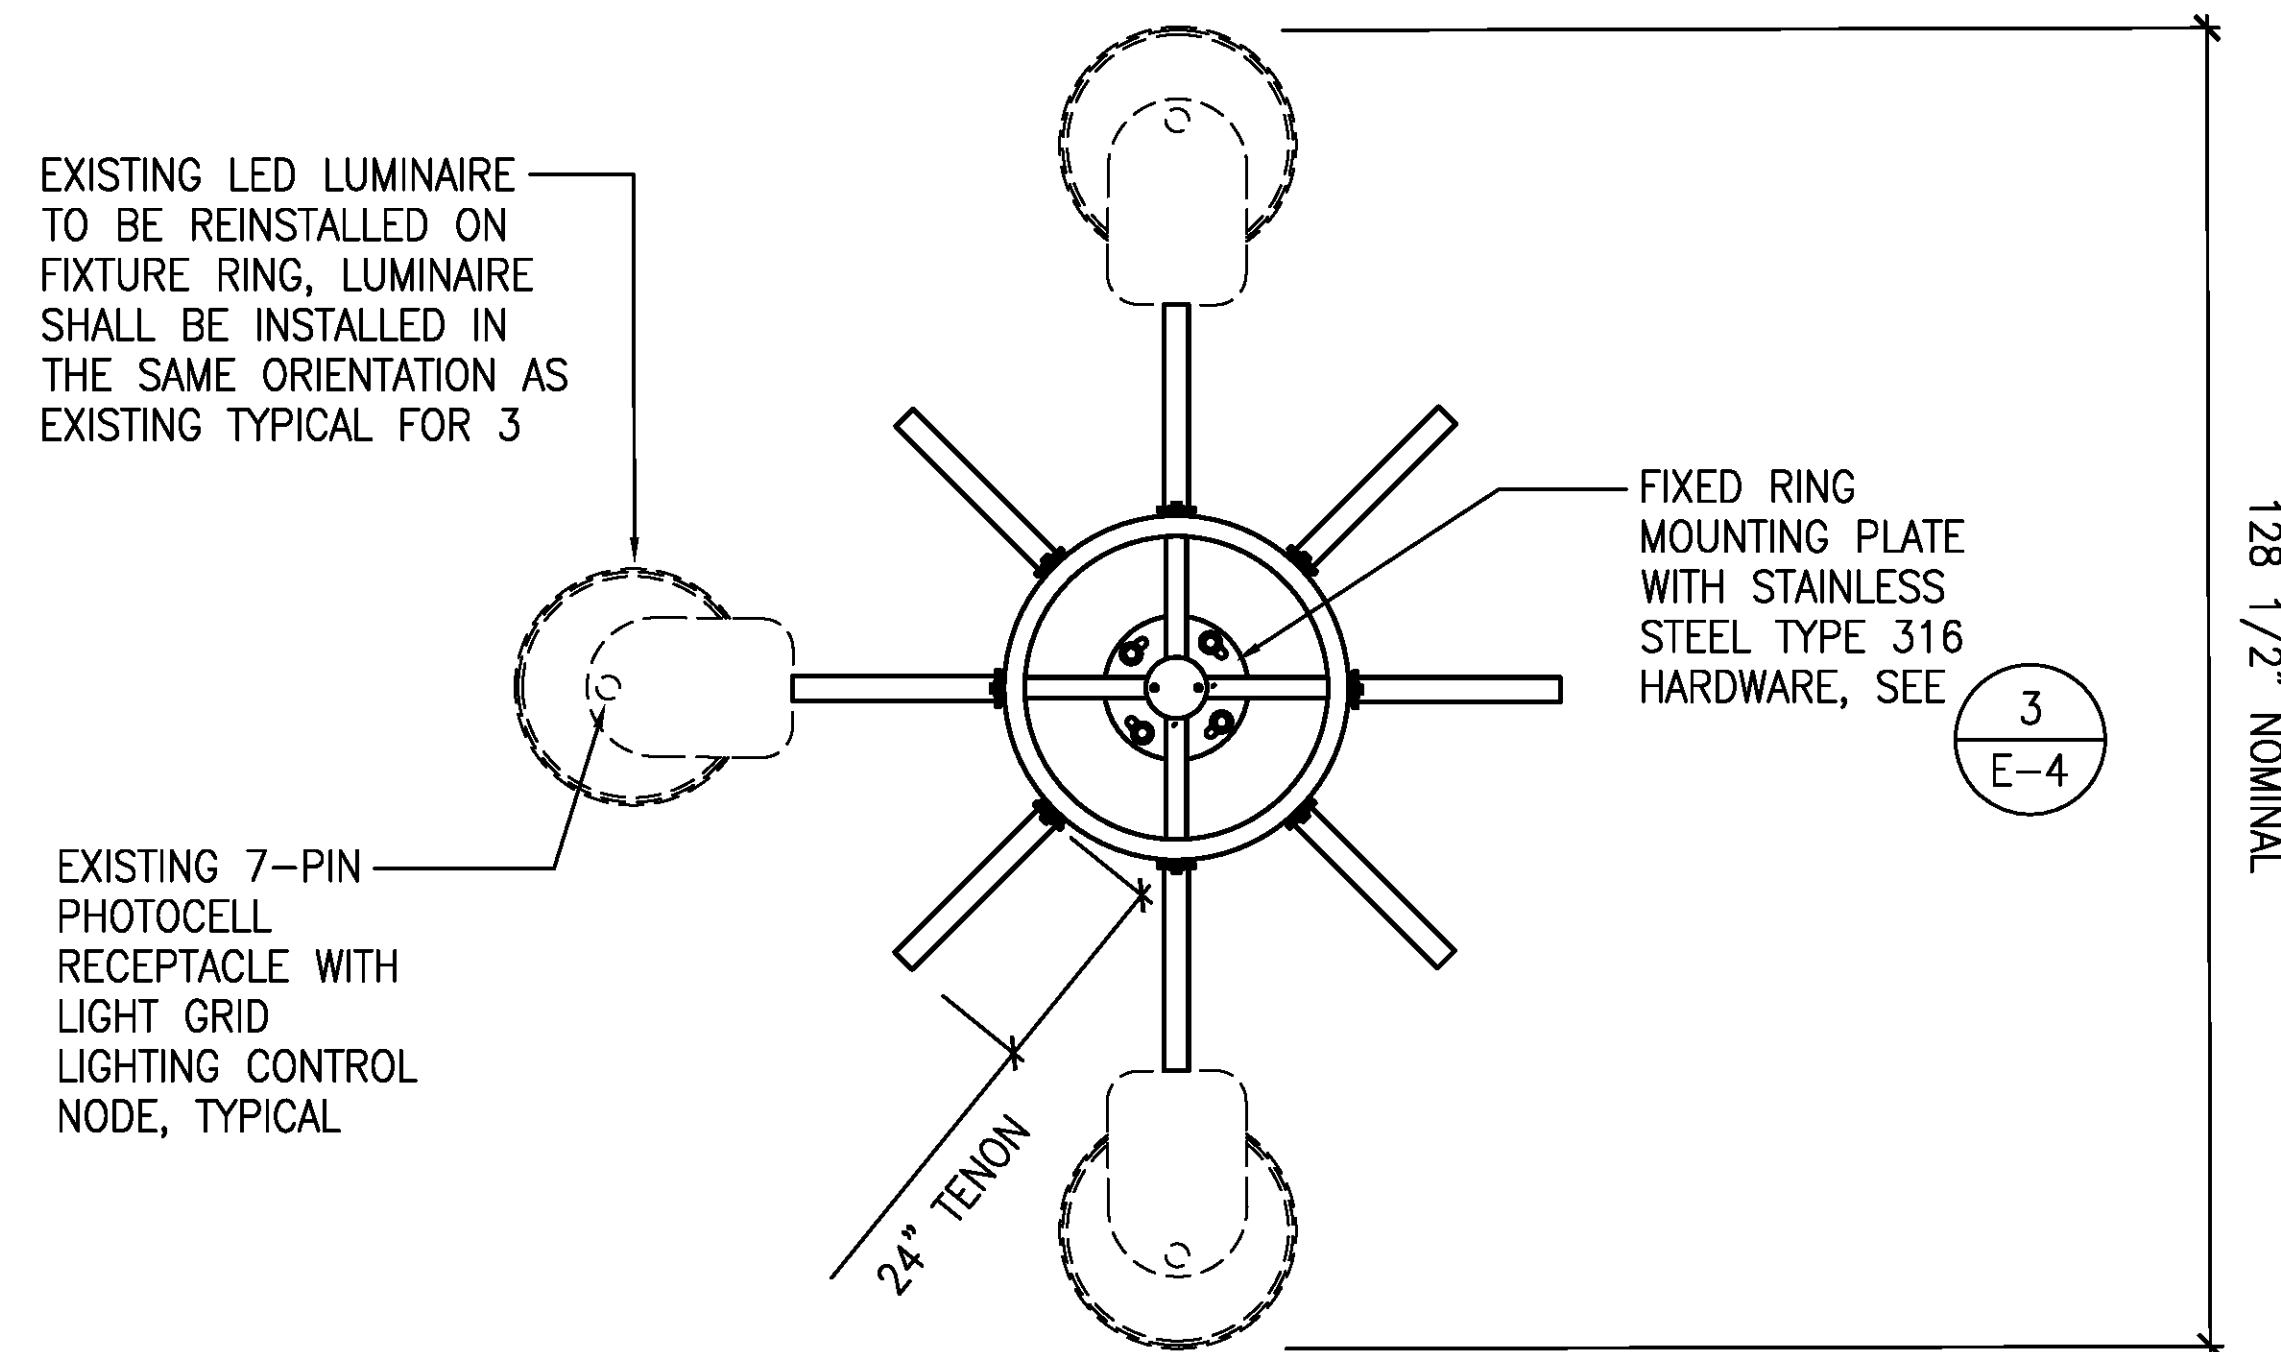


(2/E-4) 8-FIXTURE FIXED RING
NOT TO SCALE

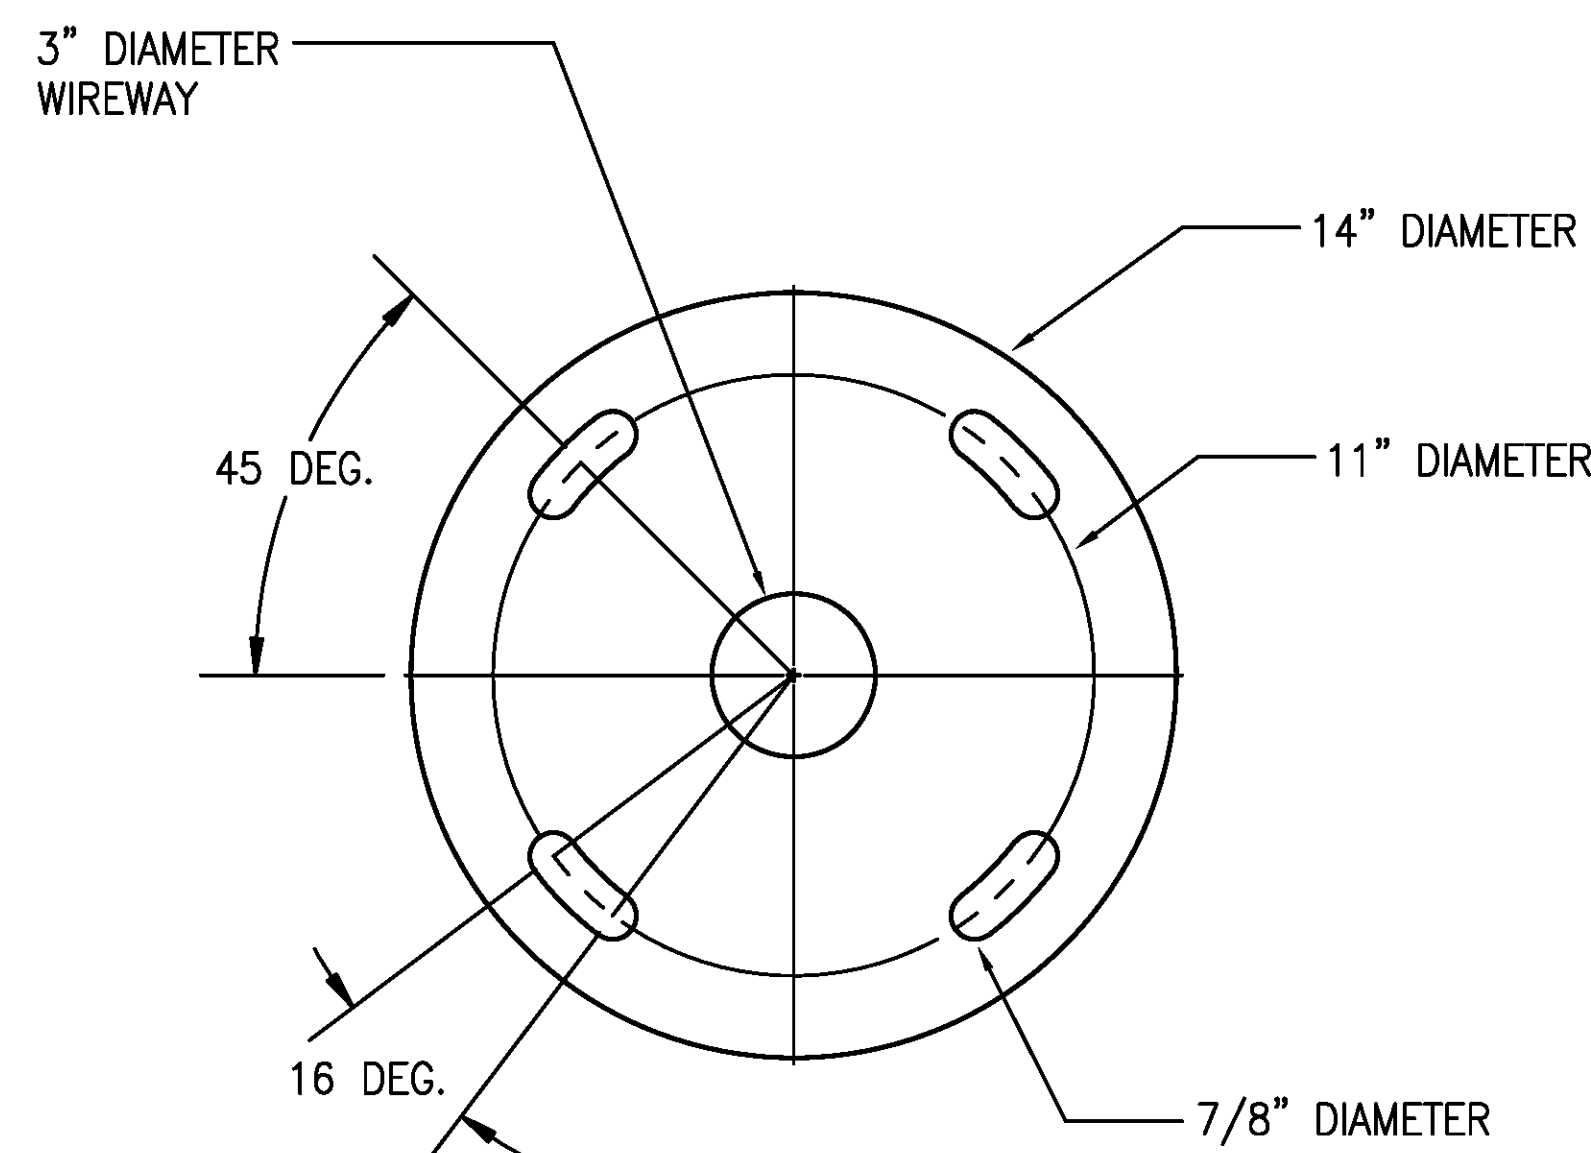

(3/E-4) FIXED RING MOUNTING PLATE
NOT TO SCALE

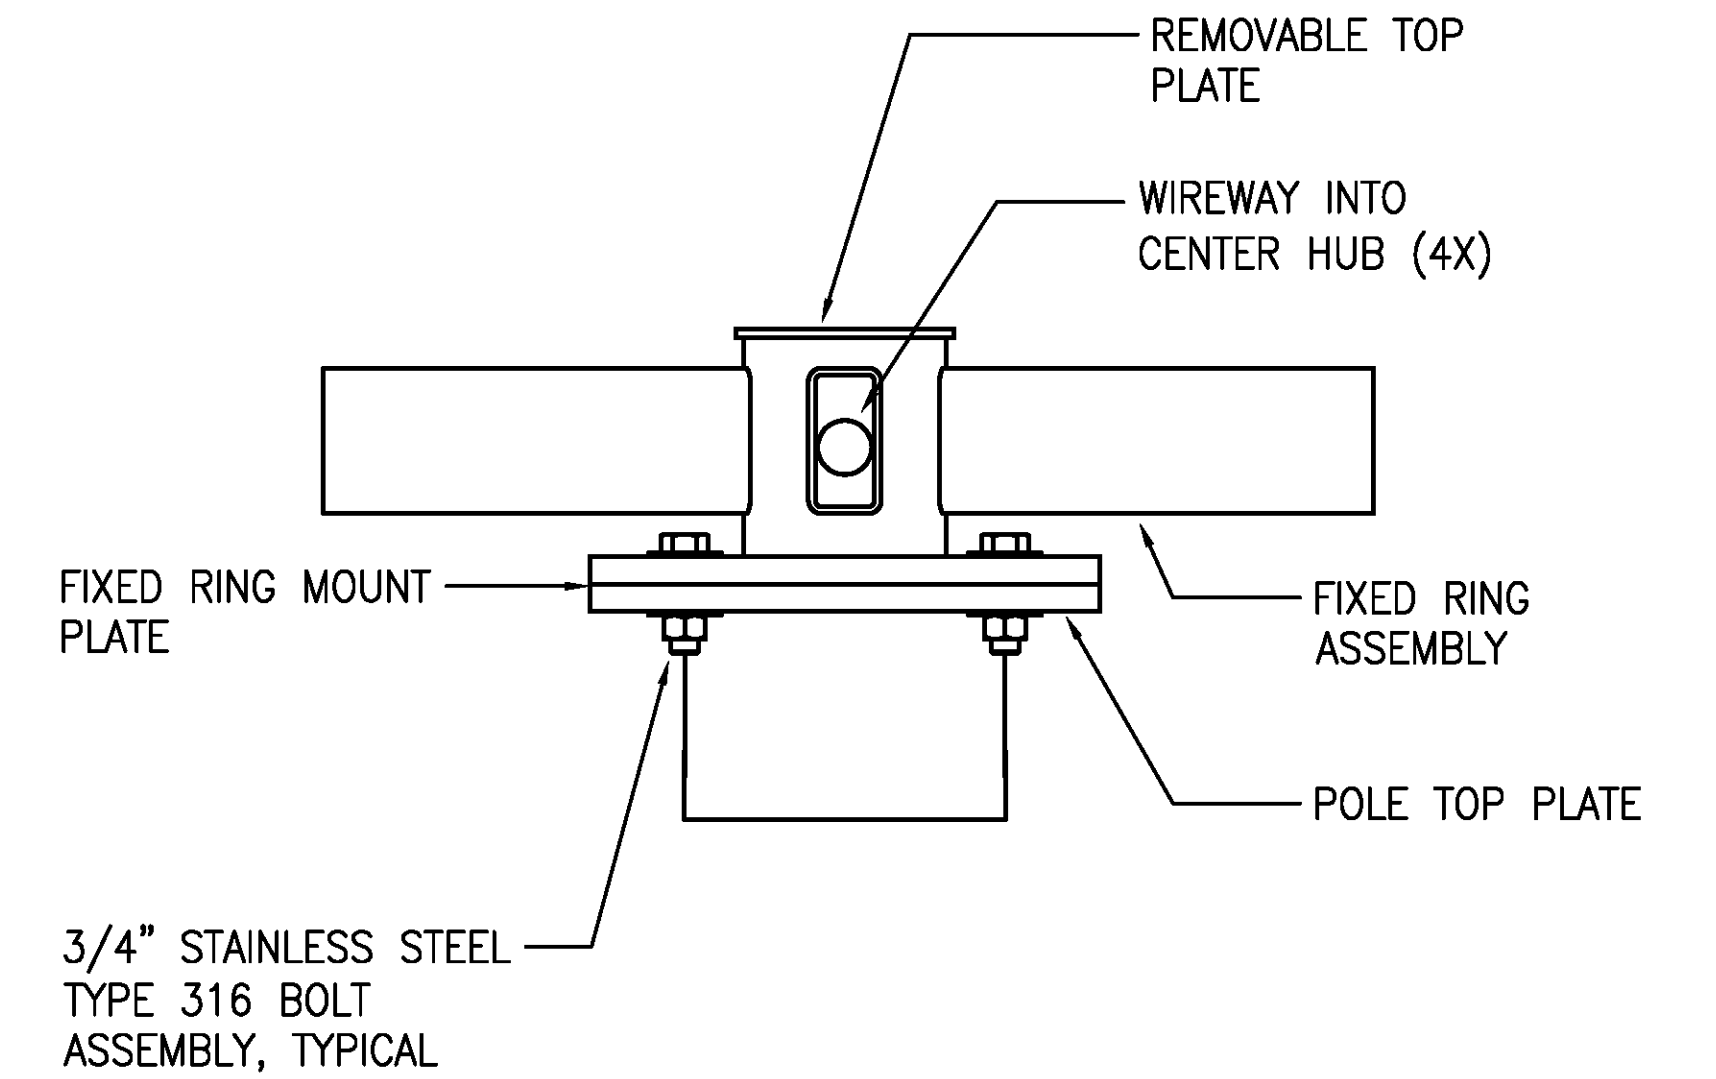

(4/E-4) FIXED RING MOUNTING DETAIL
NOT TO SCALE

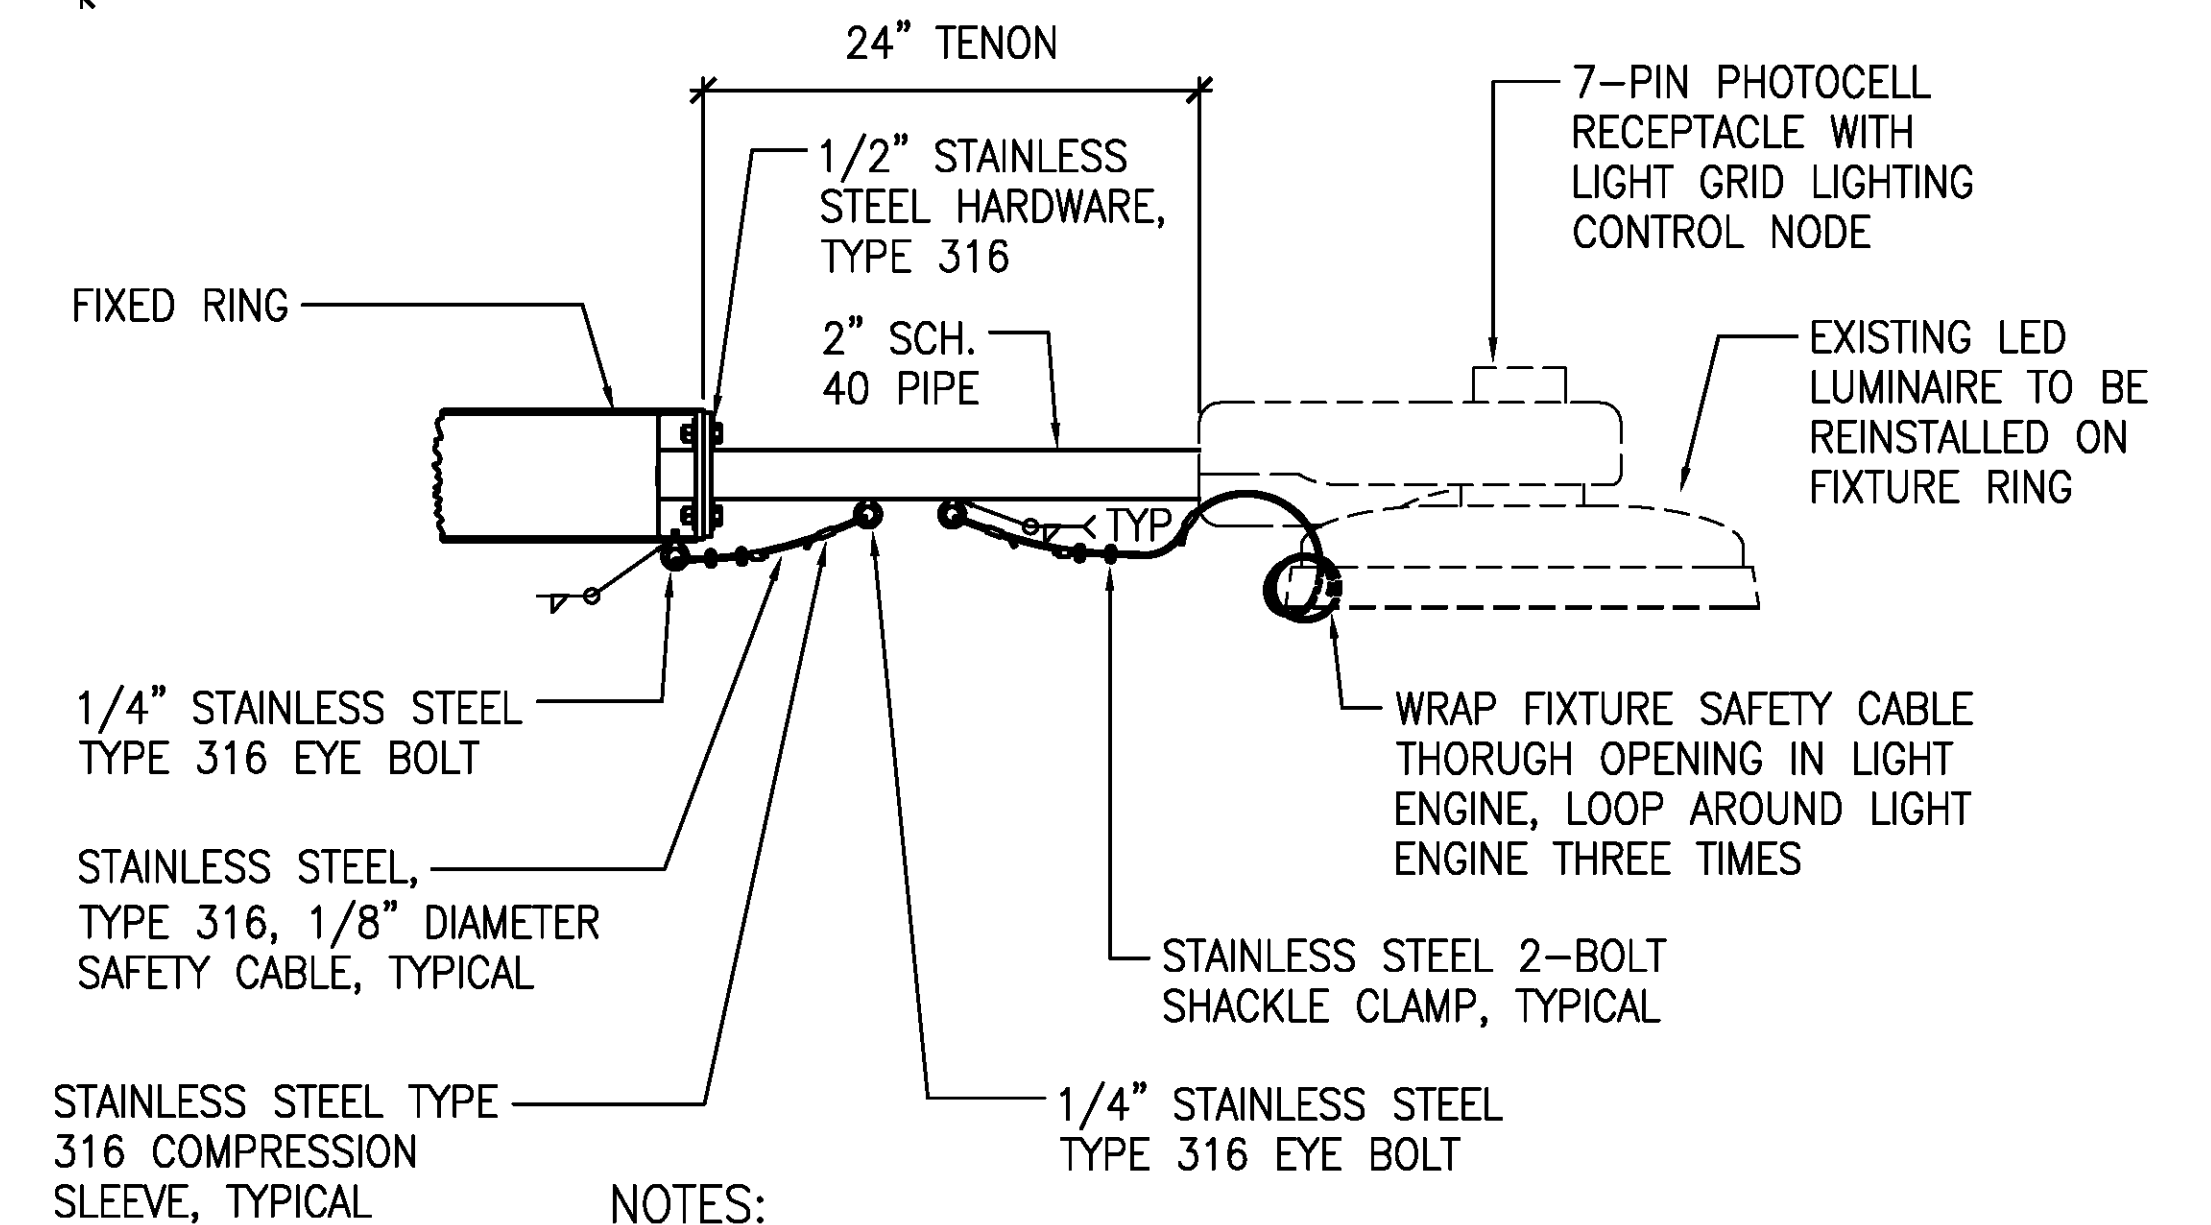

NOTES:

- ONE LUMINAIRE AND SAFETY CABLE ATTACHMENT SHOWN FOR CLARITY. SAFETY CABLE ATTACHMENT TO BE PROVIDED TO EACH LUMINAIRE.
- EYEBOLT AND SAFETY CABLE SHALL SUPPORT 3 TIMES THE WEIGHT OF THE LUMINAIRE.

(5/E-4) FIXTURE & TENON SAFETY CABLE DETAIL
NOT TO SCALE

<p>THIS WORK WAS PREPARED BY ME OR UNDER MY SUPERVISION EXP 4-30-24 <i>Michele N. Adolp</i> ECS, INC.</p>	REVISION	DATE	DESCRIPTION	BY	APPROVED	
	STATE OF HAWAII					
	DEPARTMENT OF TRANSPORTATION					
	HARBORS DIVISION					
	JOB TITLE					
REPAIR LIGHT POLES AND PEDESTALS AT NAWILIWILI HARBOR, KAUAI, HAWAII						
SHEET TITLE						
LIGHT POLE DETAILS - POLES B1, B2, B3						
DESIGNED BY: MA	DRAWN BY: CAD		CHECKED BY: MA		DATE: 04/2023	
JOB NUMBER		S70146		SCALE: AS SHOWN		
SHEET					E-4	
11 of 17 SHEETS						