

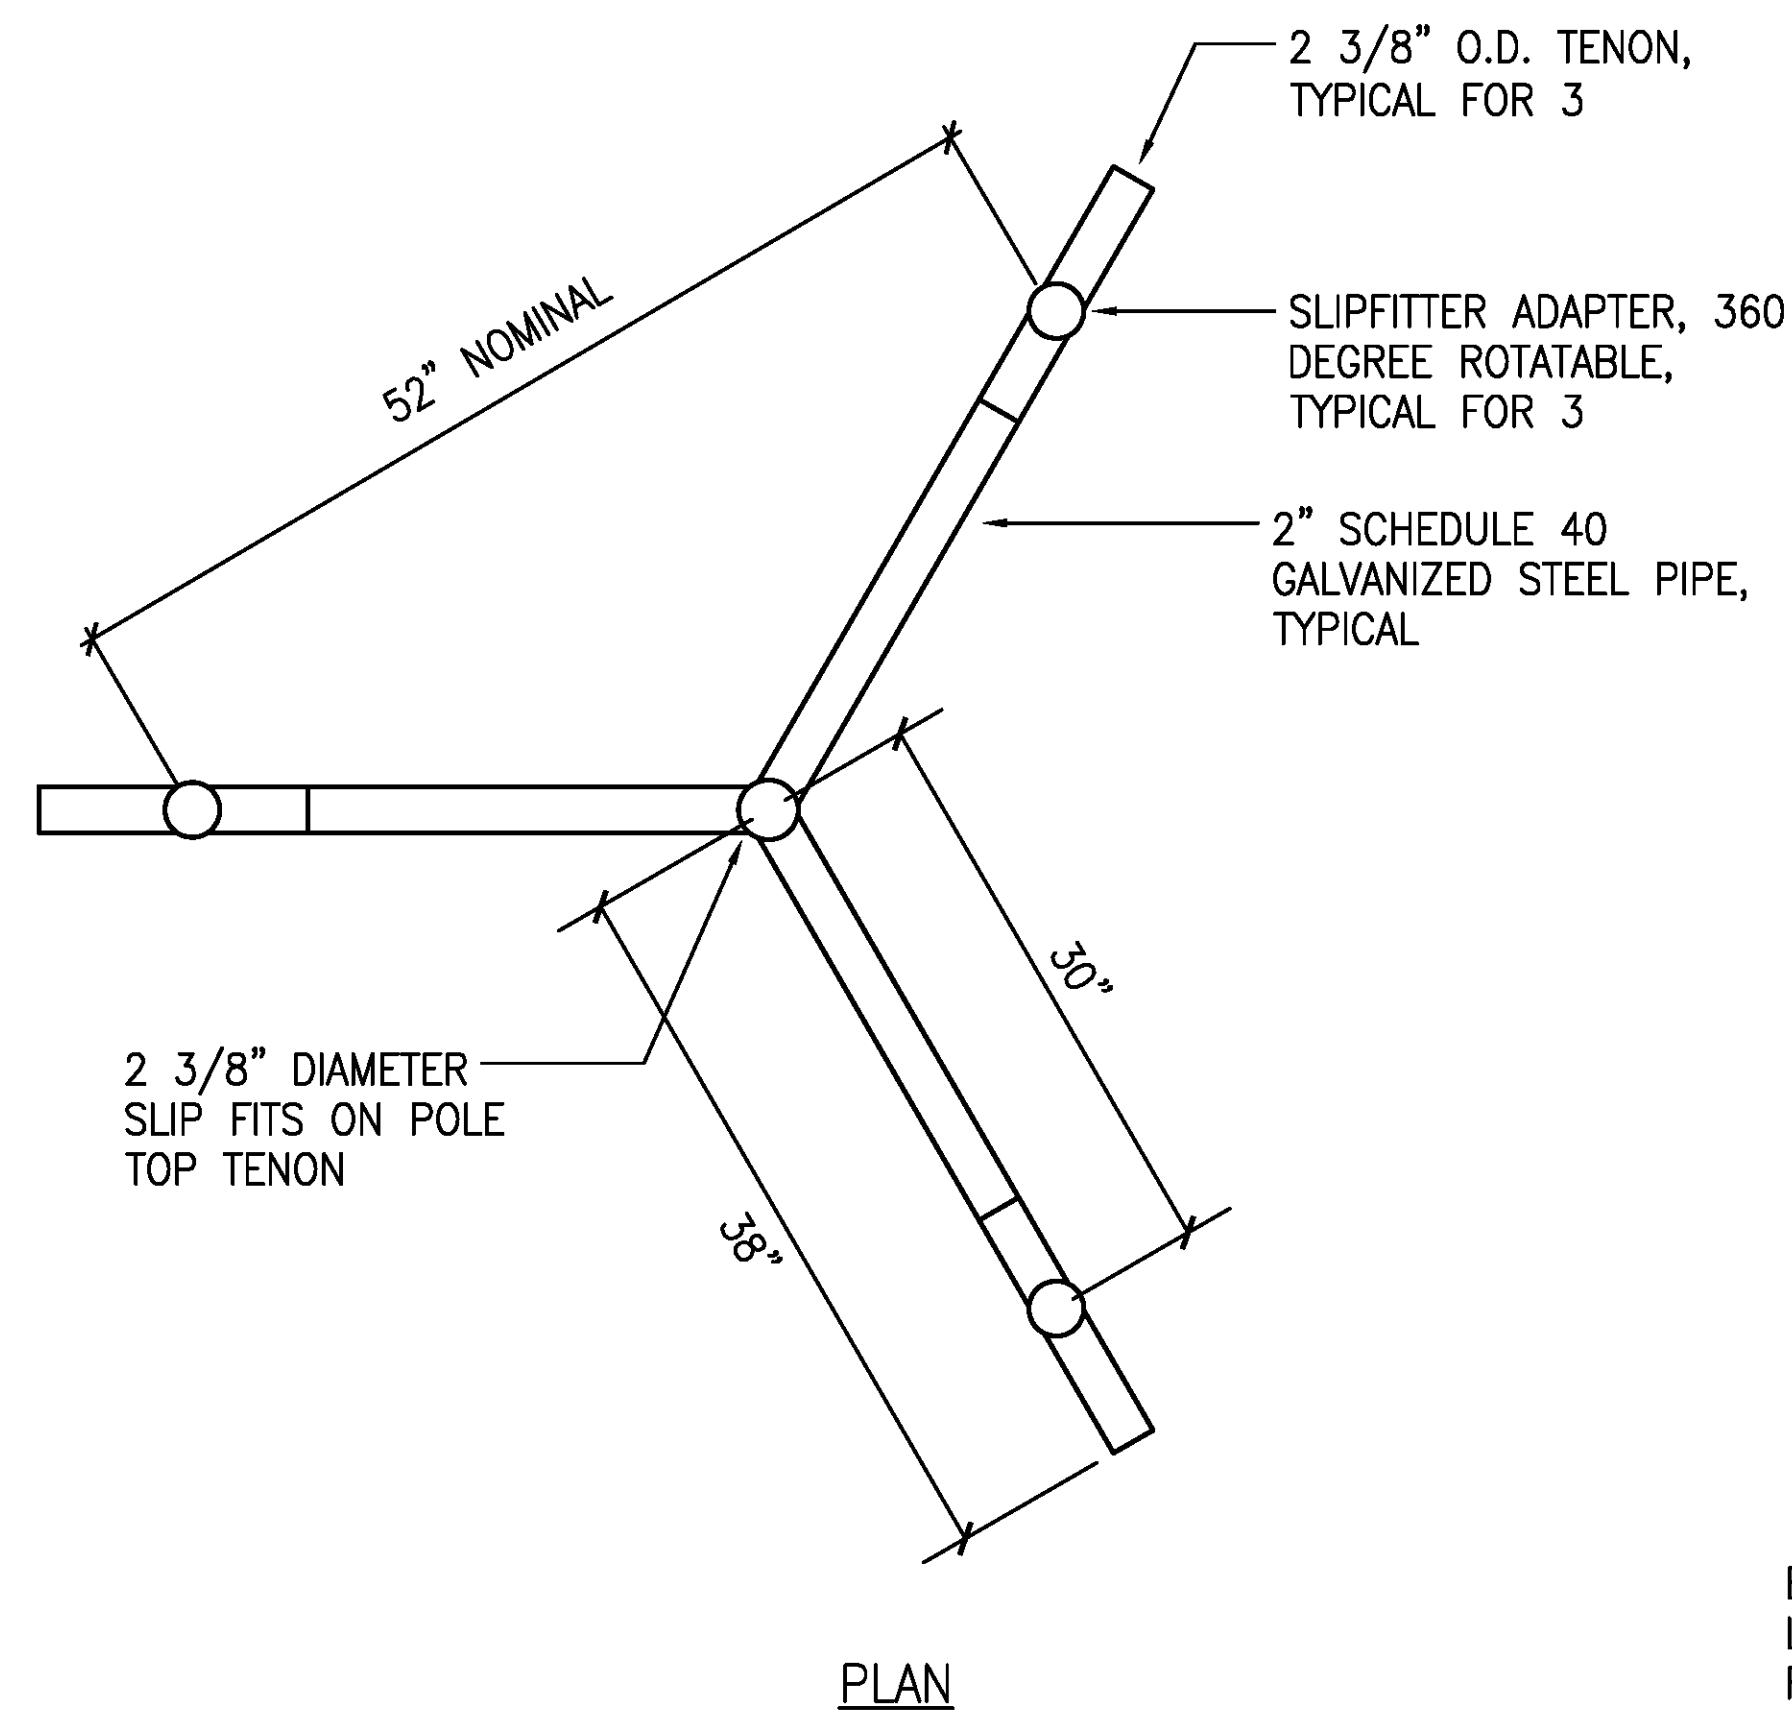
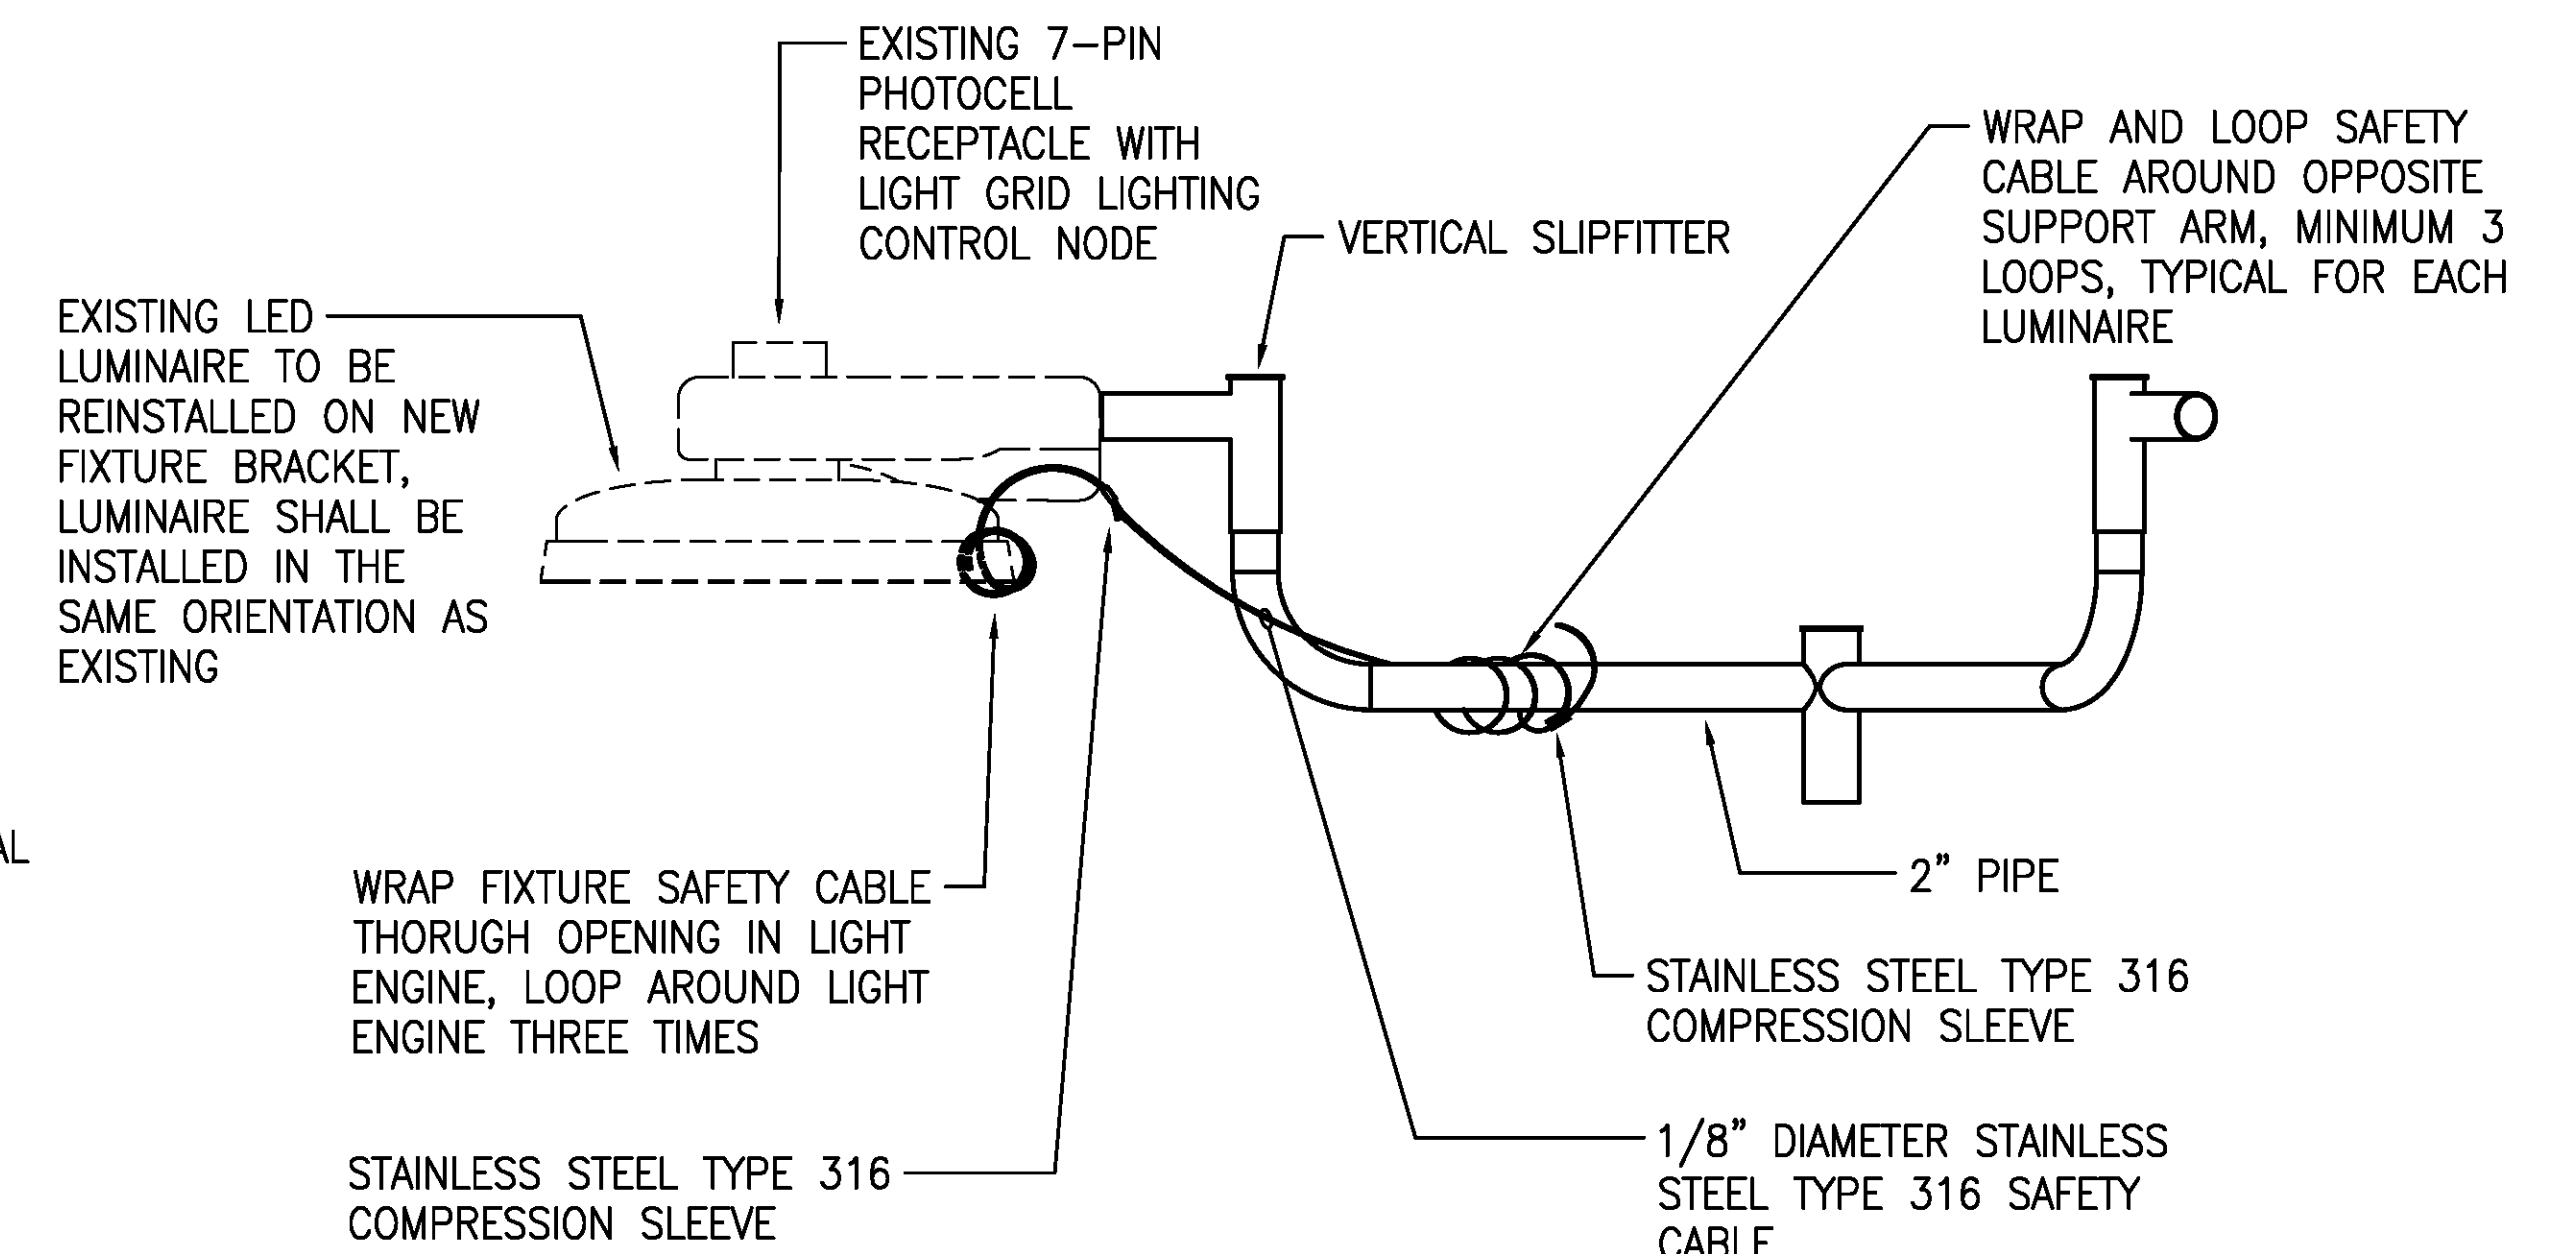


(1) E-6 LIGHT POLE DETAIL (PP-1, PP-2) NOT TO SCALE

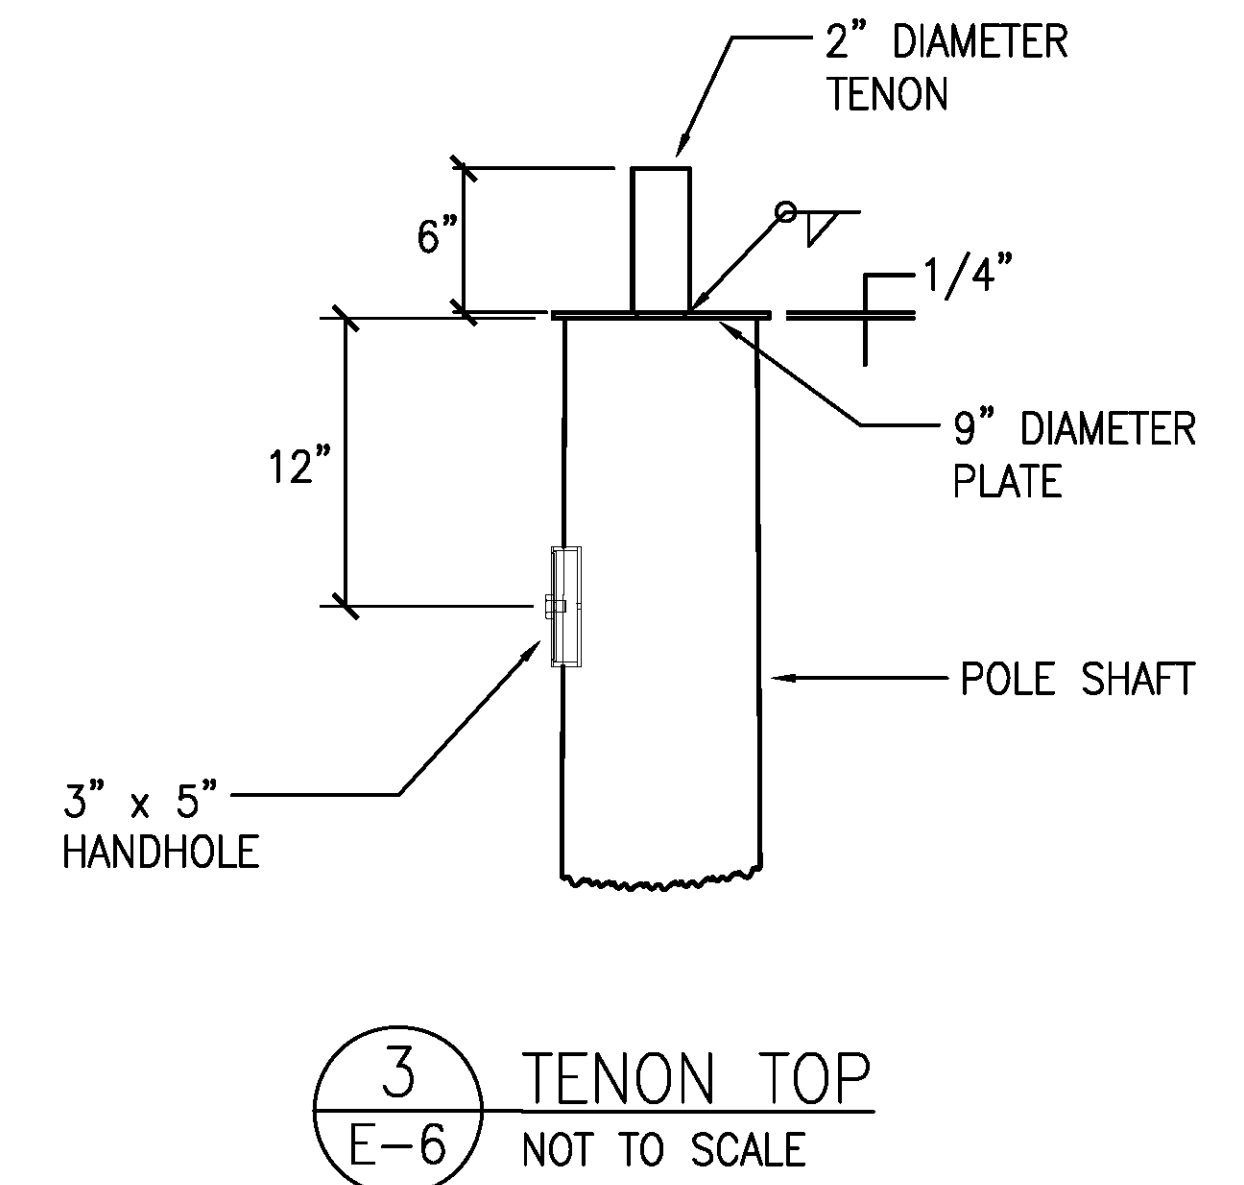



(2) E-6 3-LUMINAIRE BULLHORN BRACKET NOT TO SCALE

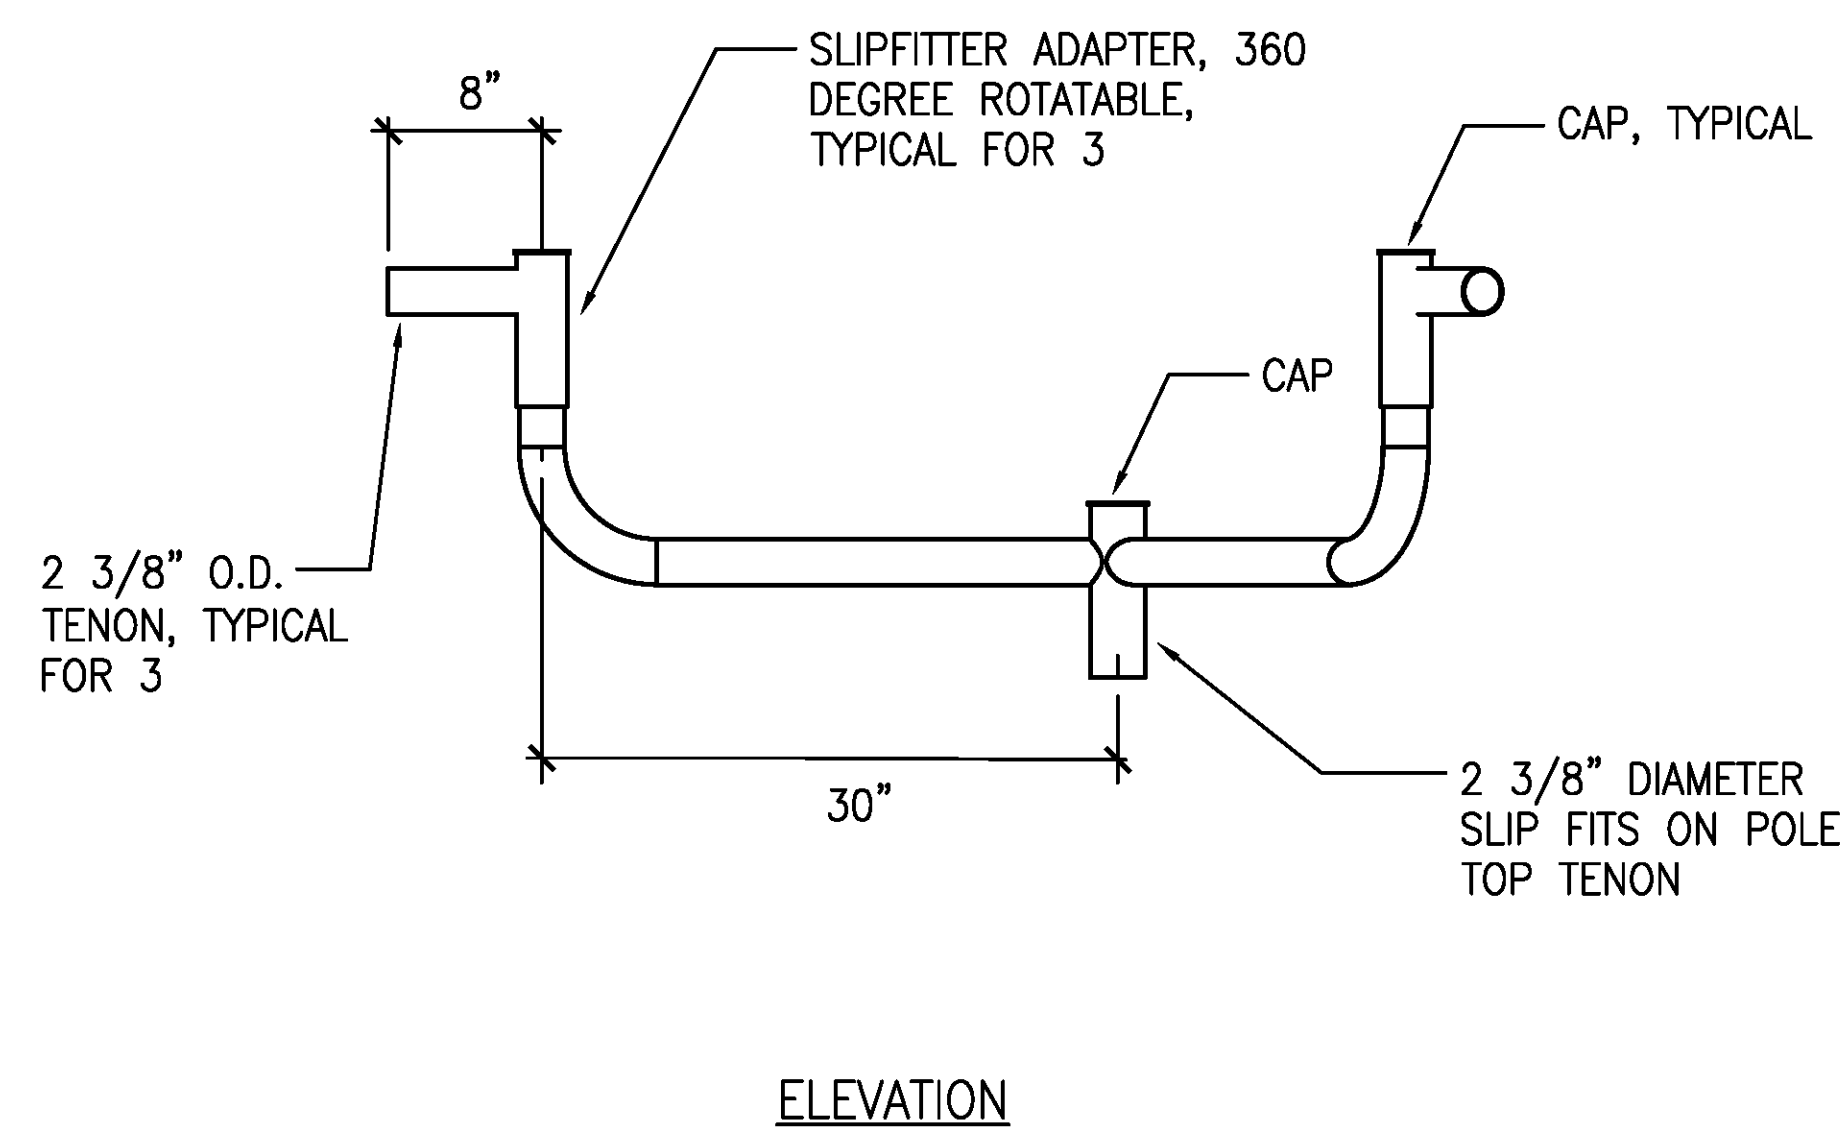

NOTES:

- ONE LUMINAIRE AND SAFETY CABLE ATTACHMENT SHOWN FOR CLARITY. SAFETY CABLE ATTACHMENT TO BE PROVIDED TO EACH LUMINAIRE.
- SAFETY CABLE SHALL SUPPORT 3 TIMES THE WEIGHT OF THE LUMINAIRE.

(4) E-6 SAFETY CABLE ATTACHMENT DETAIL NOT TO SCALE

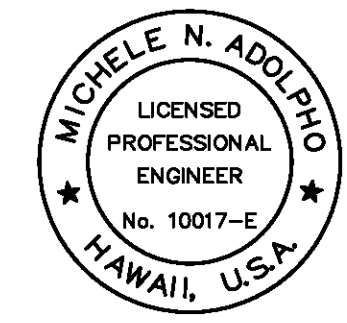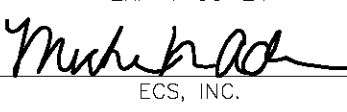		REVISION DATE DESCRIPTION BY APPROVED	
THIS WORK WAS PREPARED BY ME OR UNDER MY SUPERVISION EXP 4-30-24  ECS, INC.		STATE OF HAWAII DEPARTMENT OF TRANSPORTATION HARBORS DIVISION JOB TITLE REPAIR LIGHT POLES AND PEDESTALS AT NAWILIWILI HARBOR, KAUAI, HAWAII SHEET TITLE LIGHT POLE DETAILS - POLES PP-1, PP-2 DESIGNED BY: MA DRAWN BY: CAD CHECKED BY: MA DATE: 04/2023 SCALE: AS SHOWN JOB NUMBER S70146 SHEET E-6 13 of 17 SHTS.	