




1 PEDESTAL PLAN (B2, B4)  
SCALE: 1" = 1'-0"

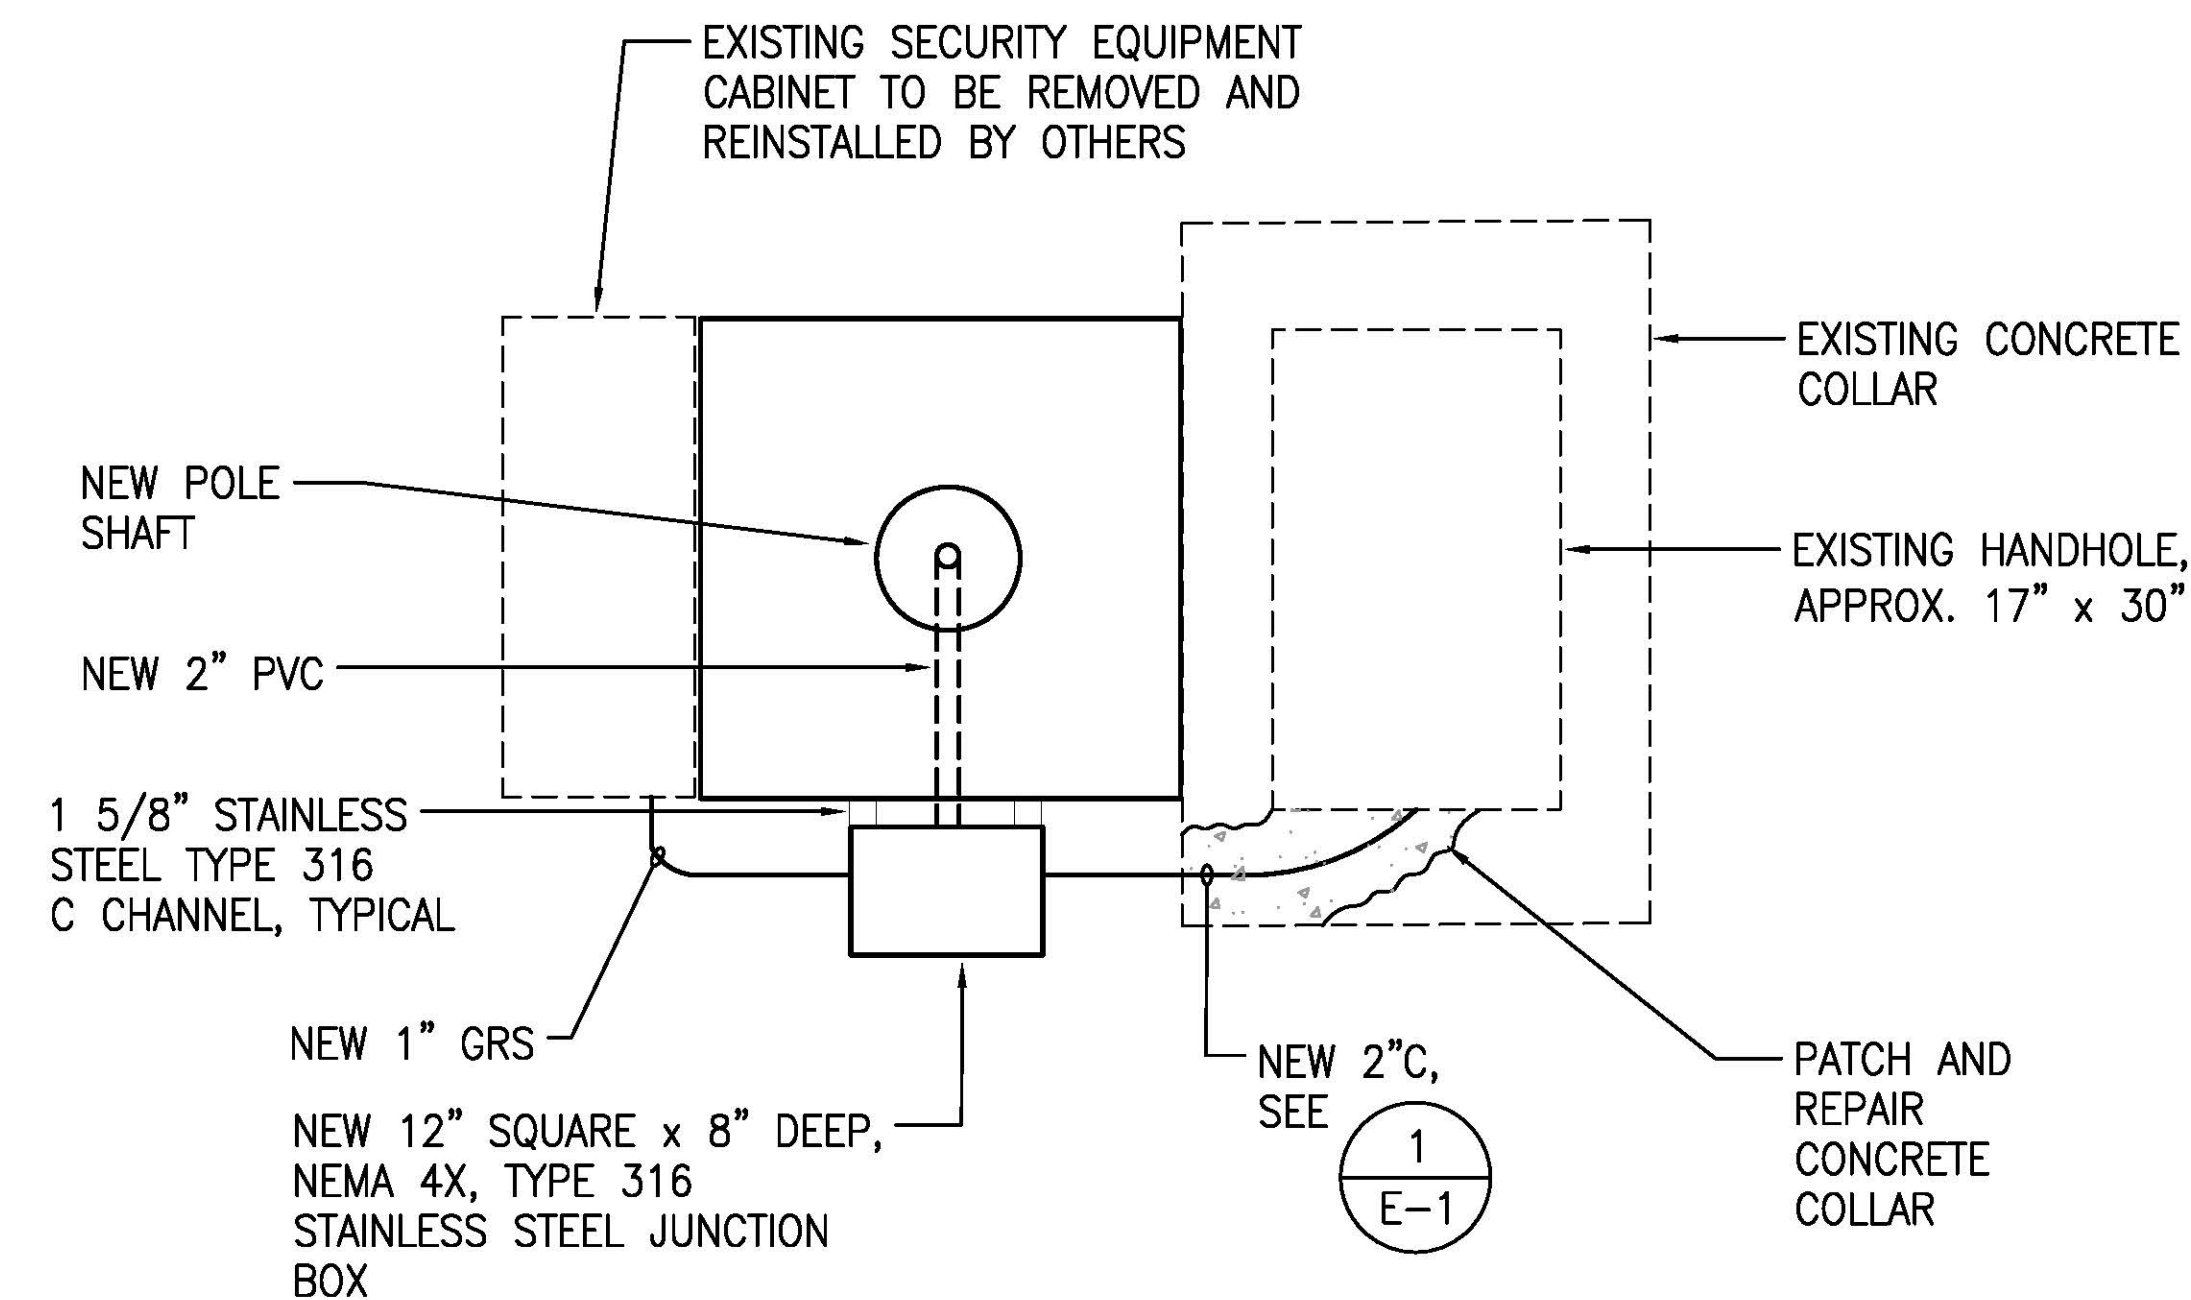



2 PEDESTAL PLAN (B3)  
SCALE: 1" = 1'-0"

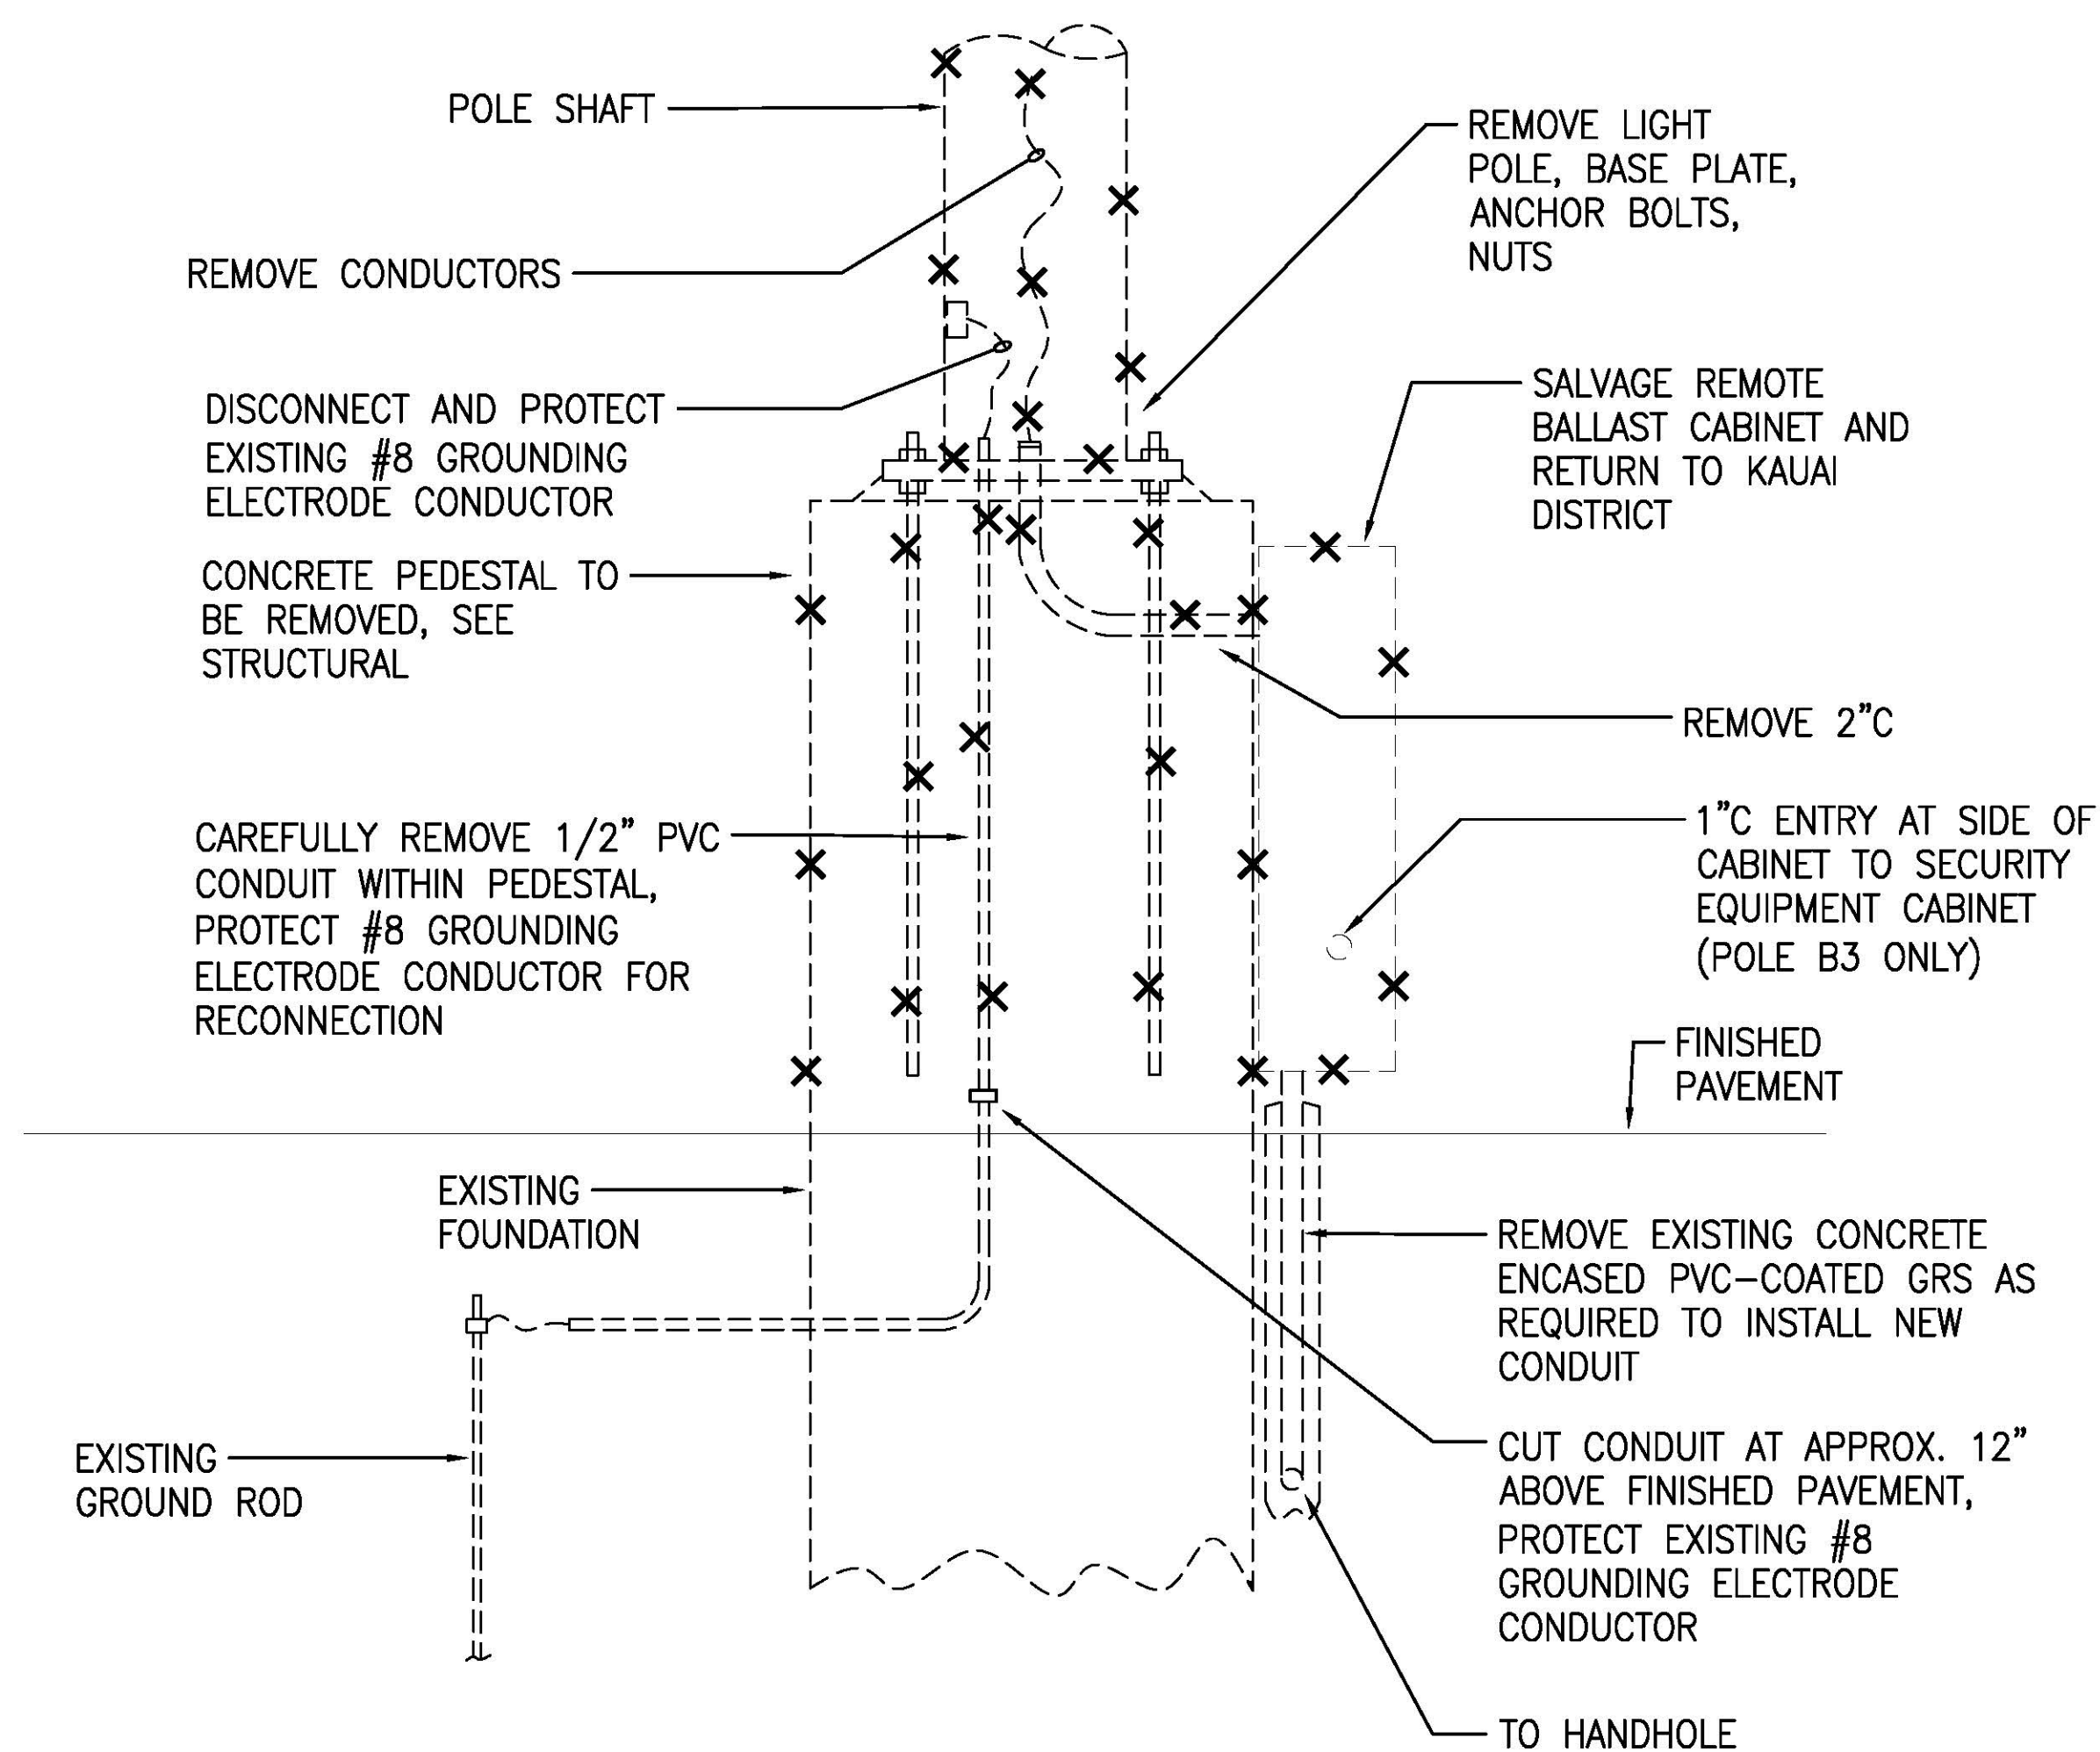

3 PEDESTAL - DEMOLITION WORK (B2, B3, B4)  
NOT TO SCALE

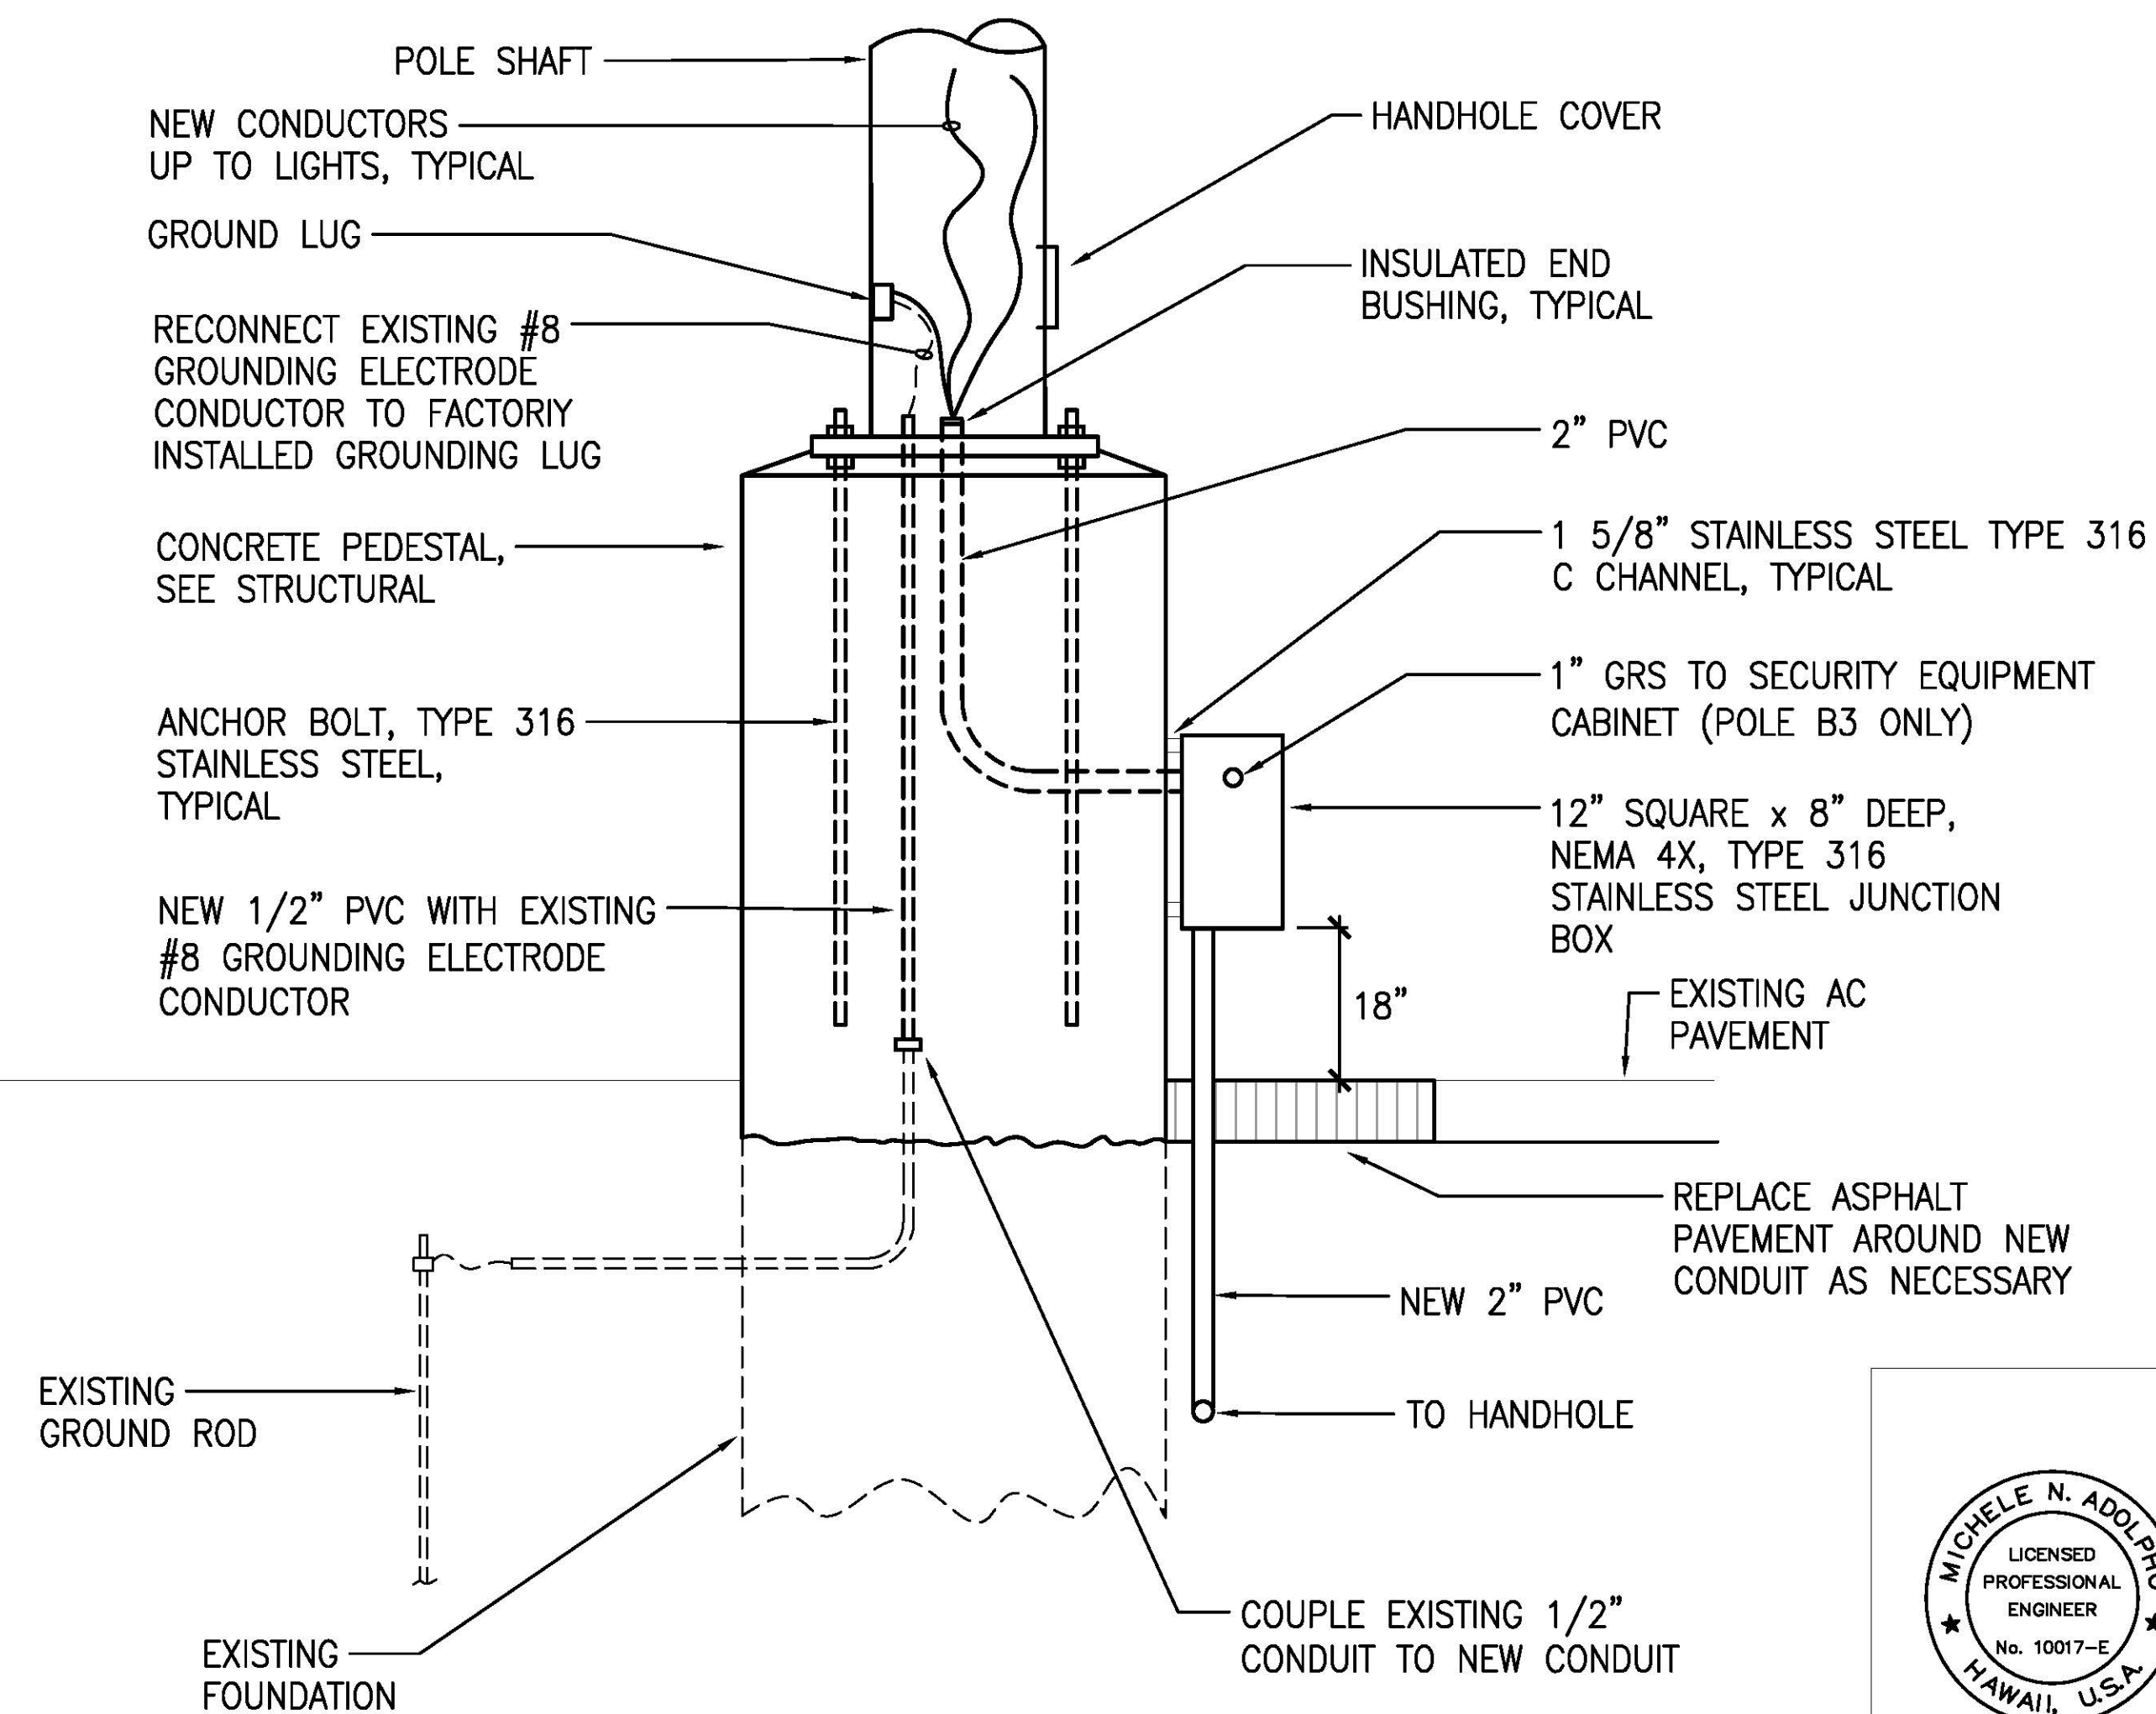

4 PEDESTAL - NEW WORK (B2, B3, B4)  
NOT TO SCALE

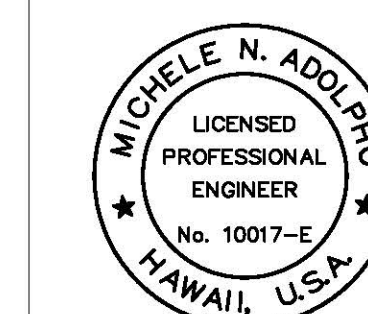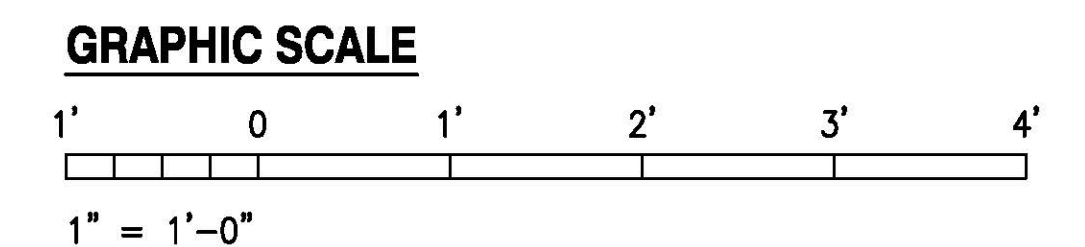

THIS WORK WAS PREPARED BY ME  
OR UNDER MY SUPERVISION  
EXP. 4-30-24  
*Michele N. Adolpho*  
ECS, INC.

REVISION	DATE	DESCRIPTION	BY	APPROVED
STATE OF HAWAII				
DEPARTMENT OF TRANSPORTATION				
HARBORS DIVISION				
JOB TITLE				
REPAIR LIGHT POLES AND PEDESTALS AT NAWILIWILI HARBOR, KAUAI, HAWAII				
SHEET TITLE				
PIER 1 LIGHT POLE PEDESTAL PLANS AND DETAILS				
DESIGNED BY: MA				SHEET
DRAWN BY: CAD				E-5
CHECKED BY: MA	JOB NUMBER			12 OF 17 SHEETS
DATE: 04/2023				
SCALE: AS SHOWN	S70146			