



***TYPICAL P.C.C. PAVEMENT WATERLINE TRENCH SECTION**
NOT TO SCALE

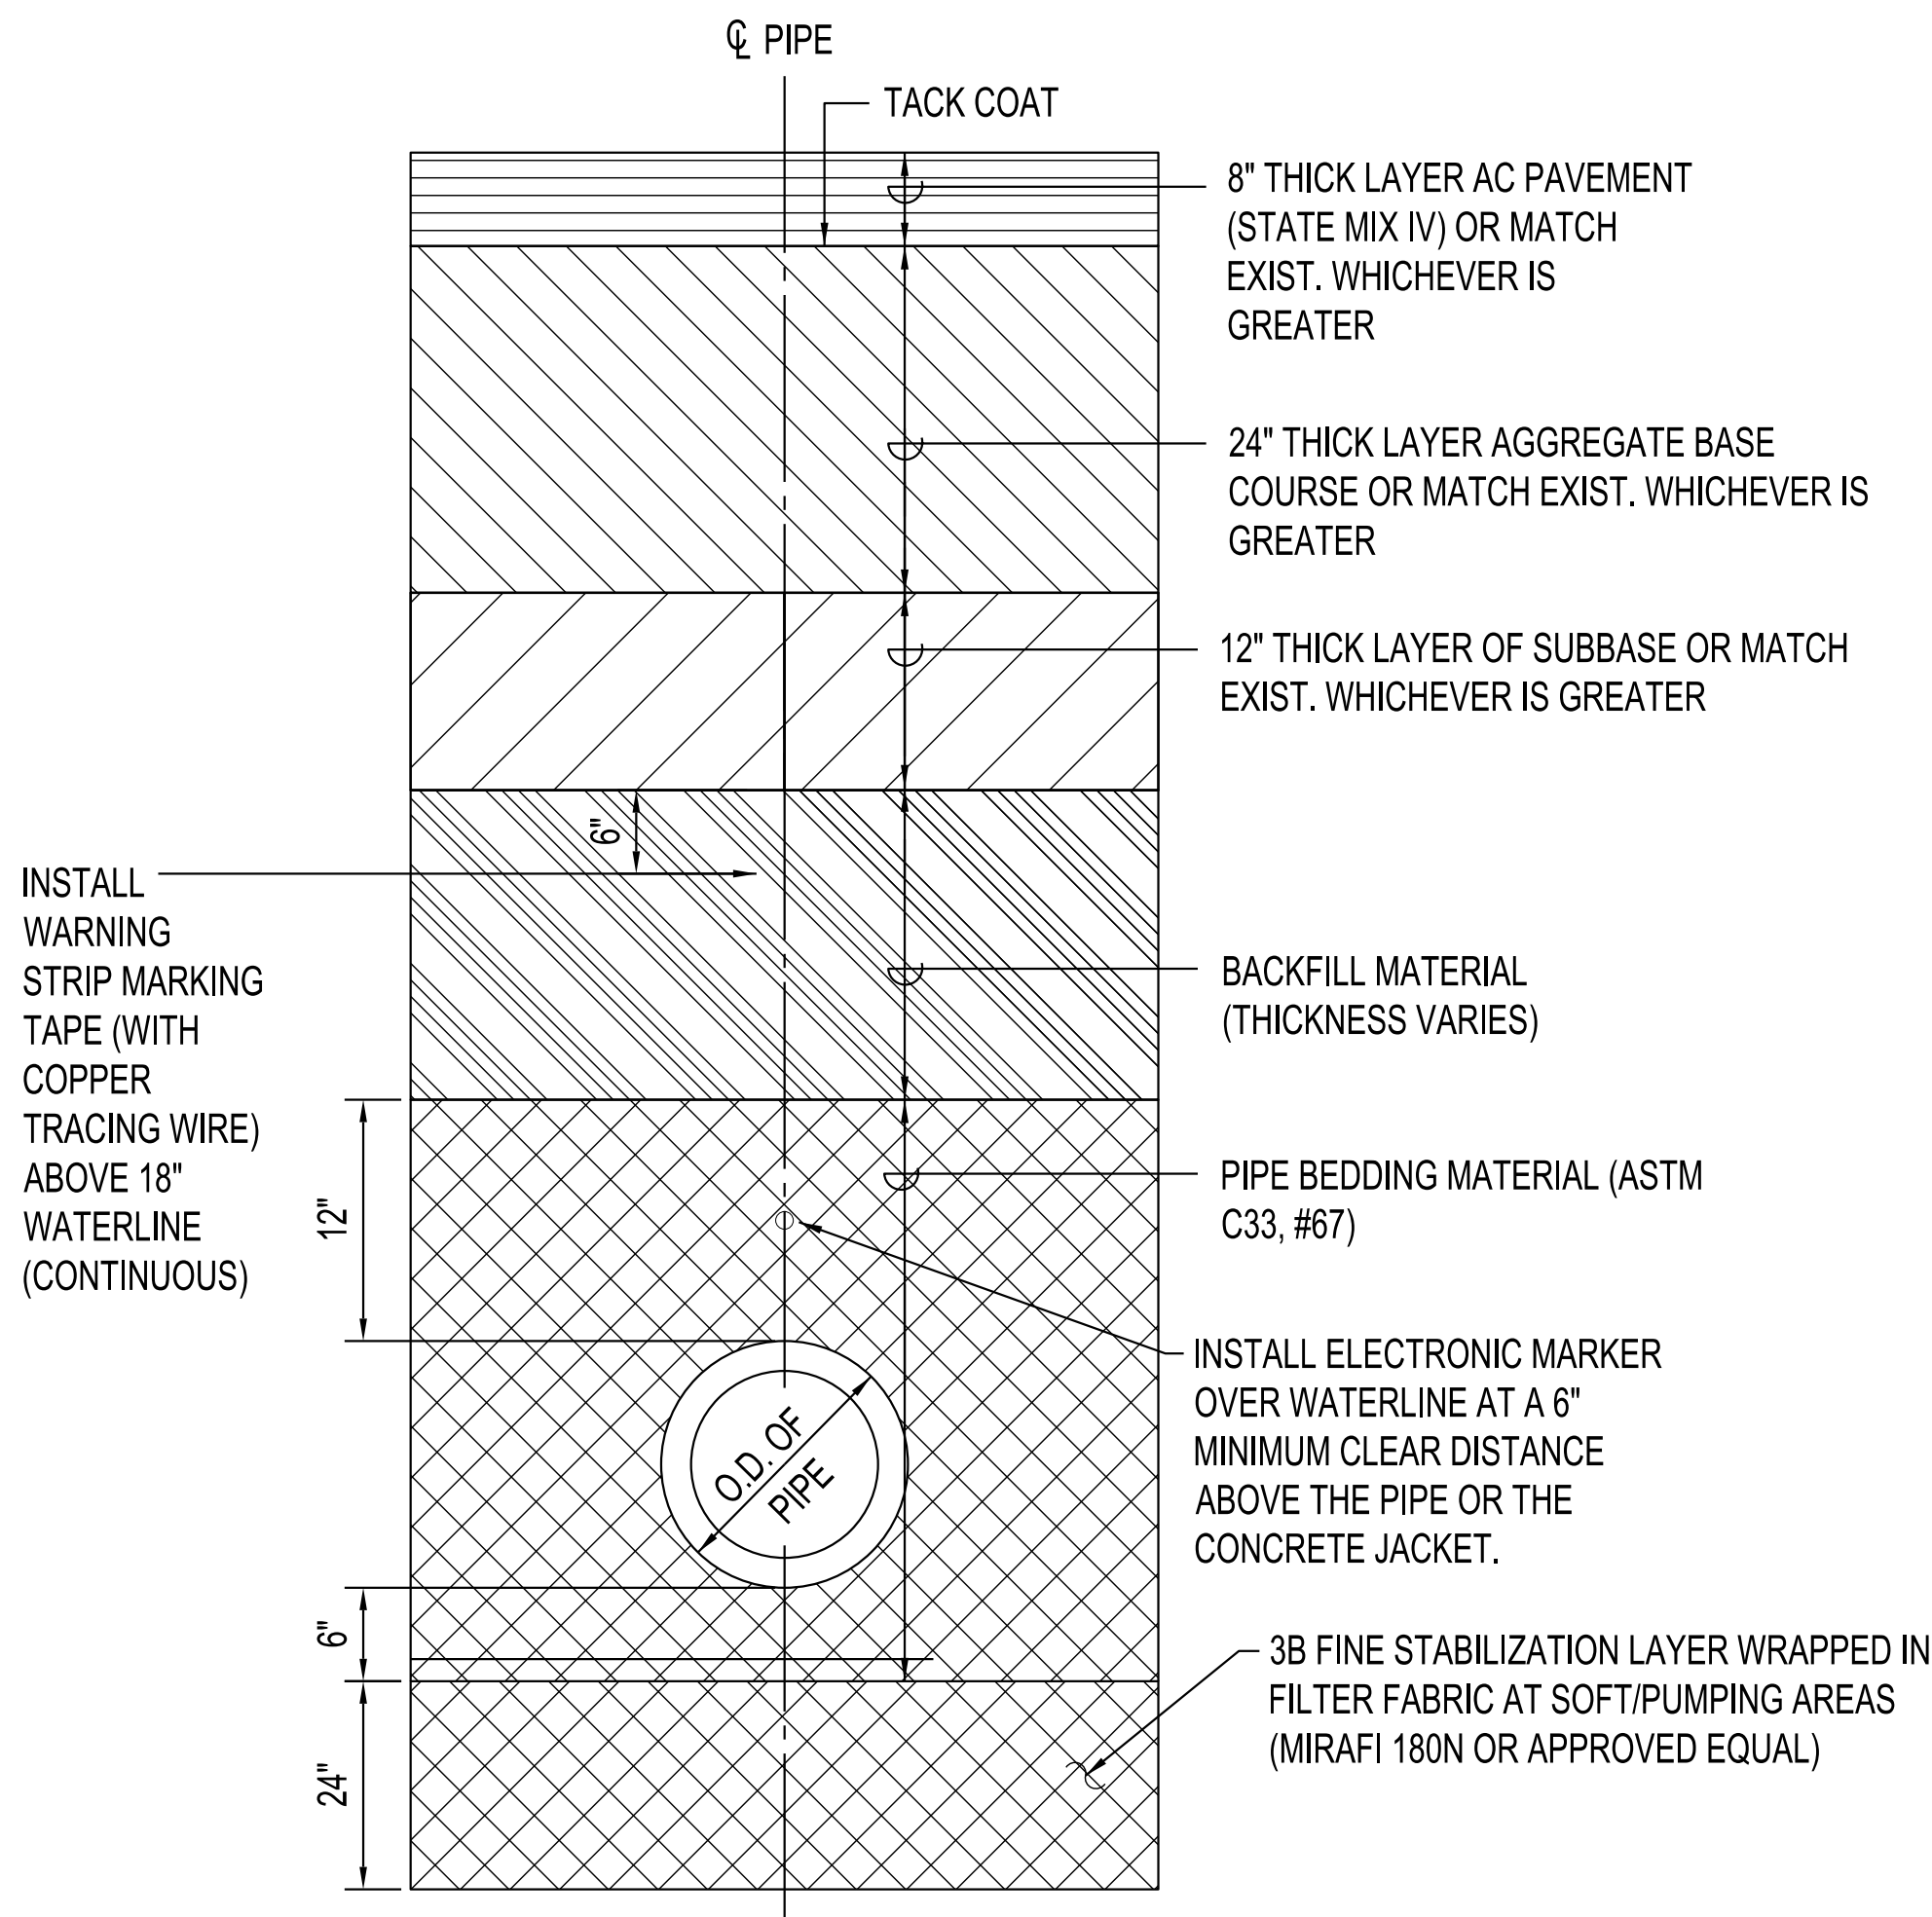

TYPICAL ASPHALT CONCRETE ROAD WATERLINE TRENCH SECTION
NOT TO SCALE

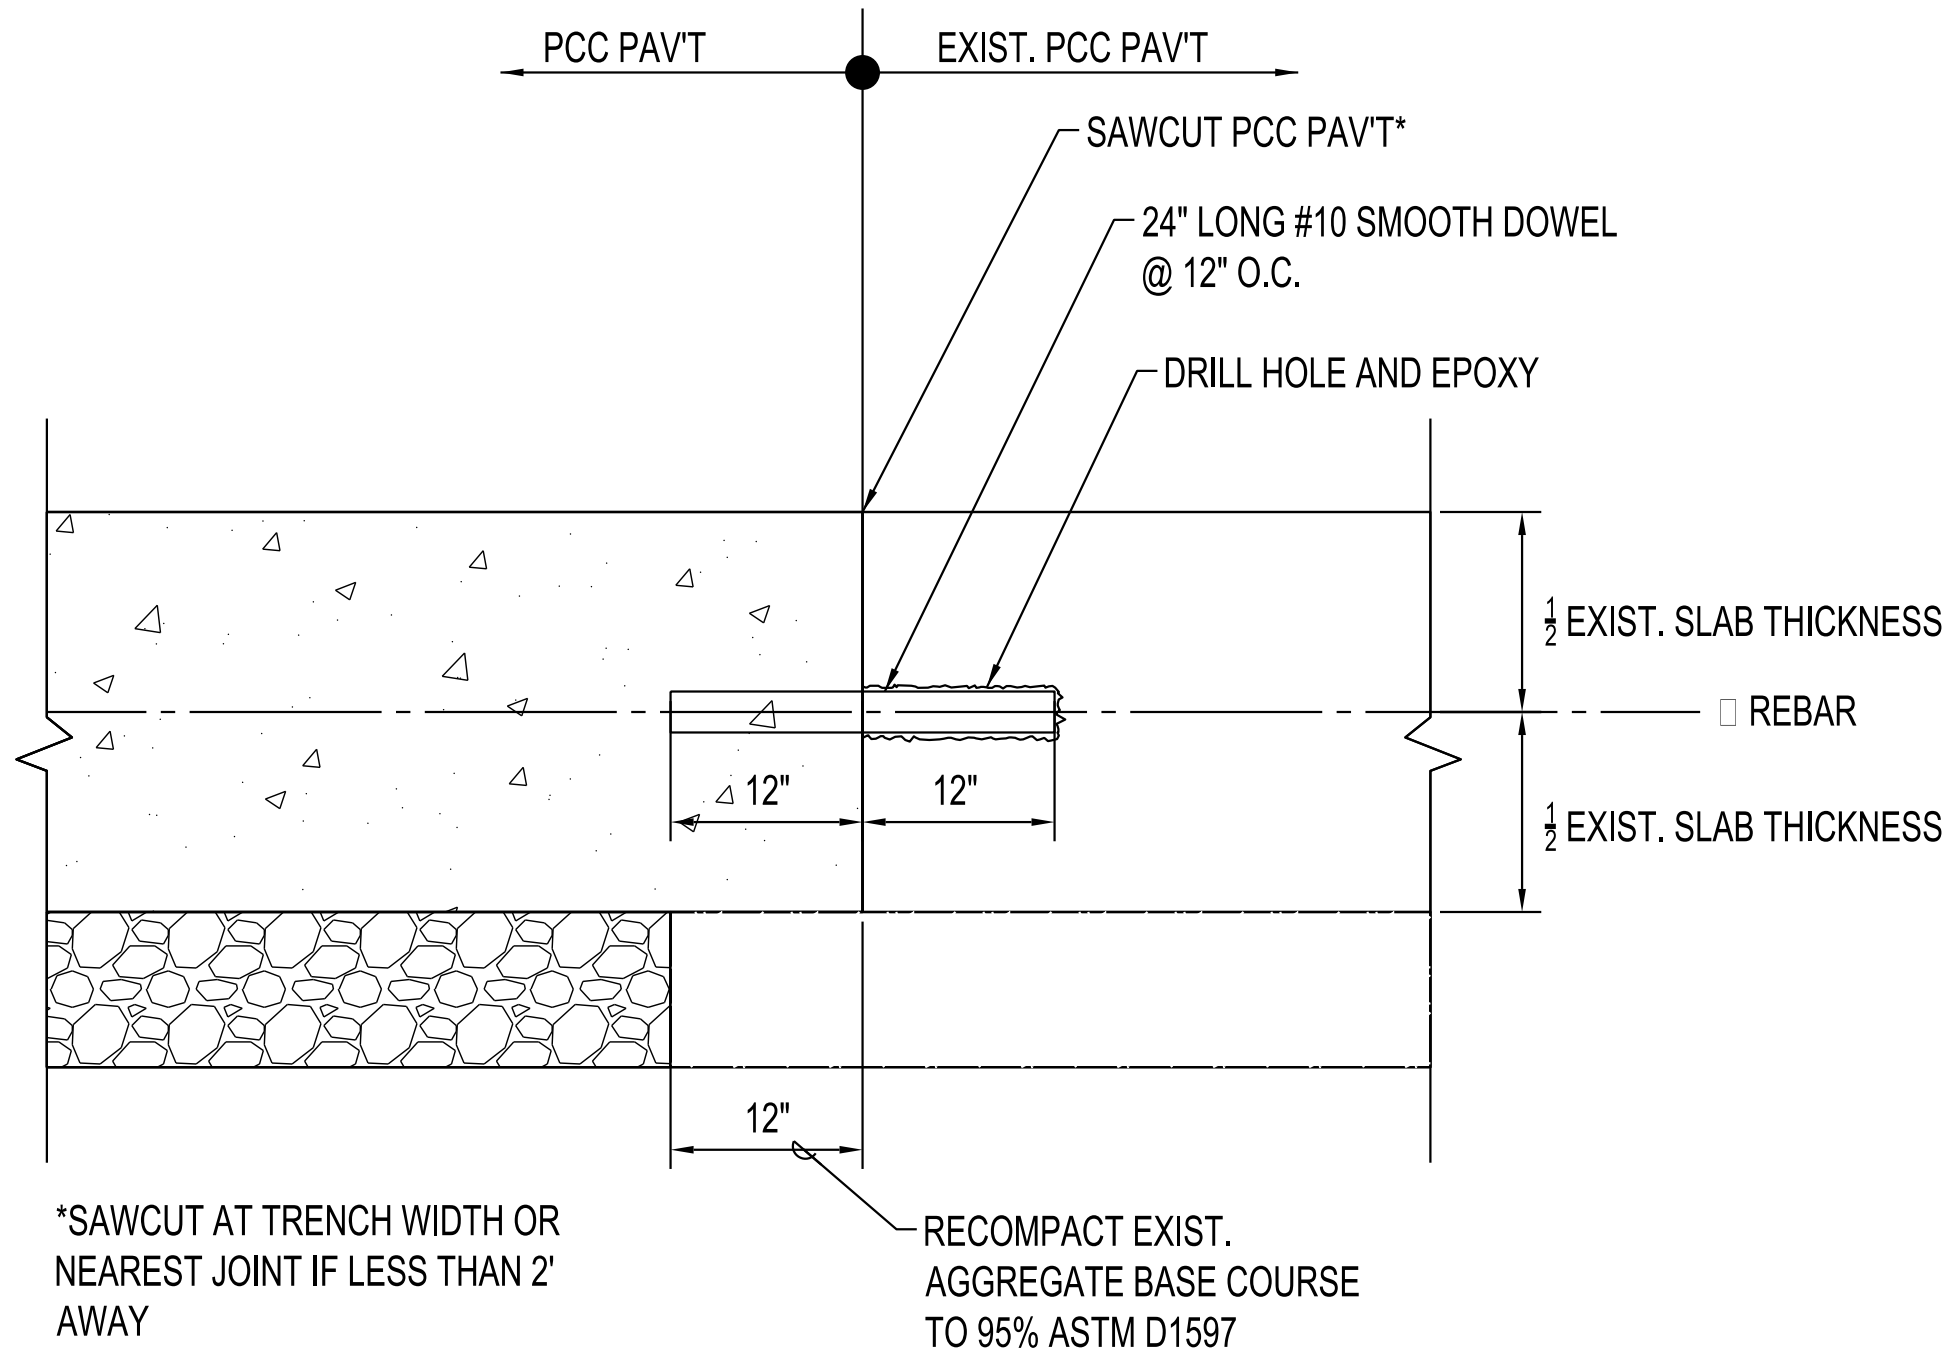

TYPICAL PCC PAVEMENT TRENCH REPAIR SECTION
NOT TO SCALE

| REV | DATE | DESCRIPTION | BY | APPROVED |
|--|----------------------|-------------|----|----------------------------|
| STATE OF HAWAII DEPARTMENT OF TRANSPORTATION HARBORS DIVISION | | | | |
| JOB TITLE FIRE PROTECTION SYSTEM REPAIRS, PIER 3, NAWILIWILI HARBOR KAUAI, HAWAII | | | | |
| SHEET TITLE SECTIONS | | | | |
| DESIGNED BY: NS | JOB NUMBER S70156 | | | SHEET 4 4 OF 4 SHYS. |
| DRAWN BY: EL | | | | |
| CHECKED BY: NS | | | | |
| DATE: APR 2023 | | | | |
| SCALE: NTS | | | | |