









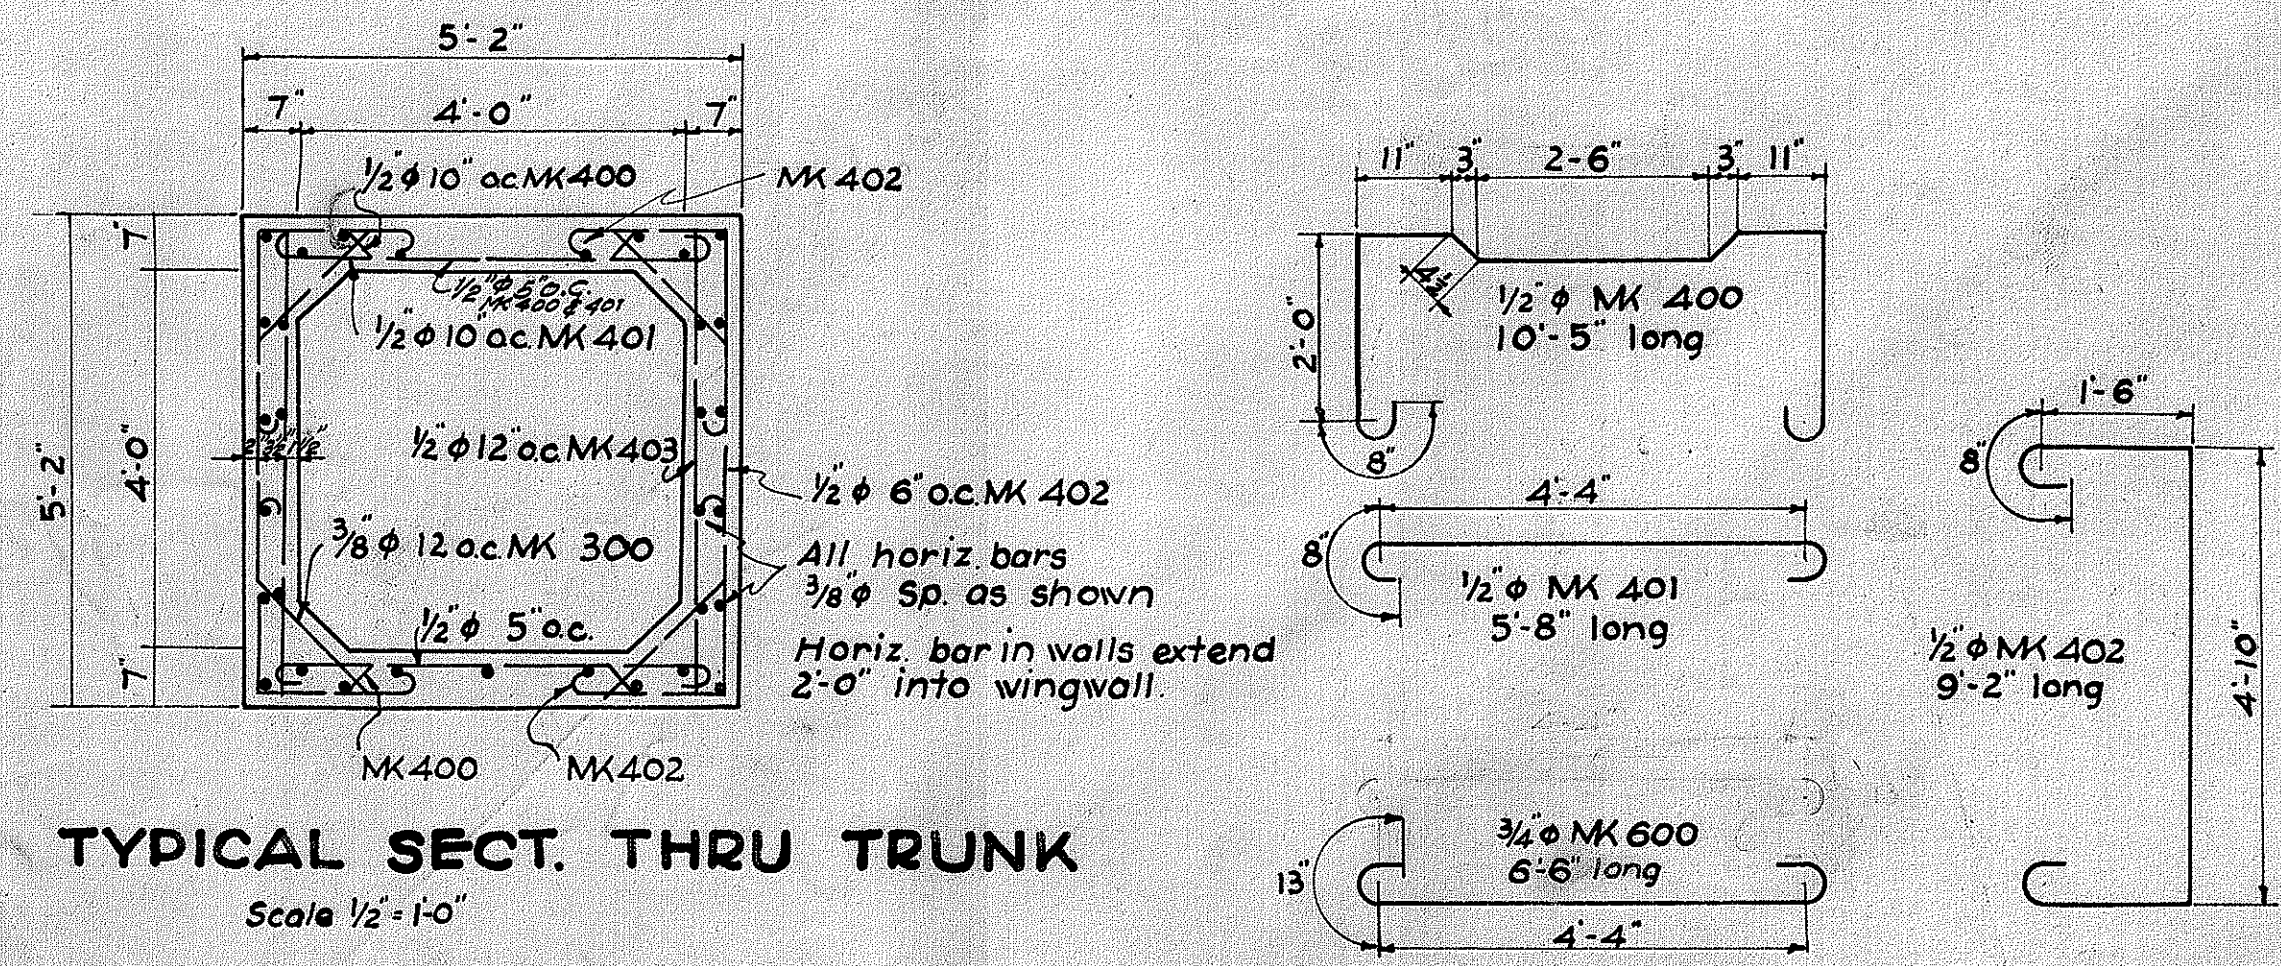


TABLE OF QUANTITIES	
STRUC. EXC.	17.0 C.Y.
REINF. STEEL	2,340 lbs.
CLASS 'A' CONC.	17.7 C.Y.

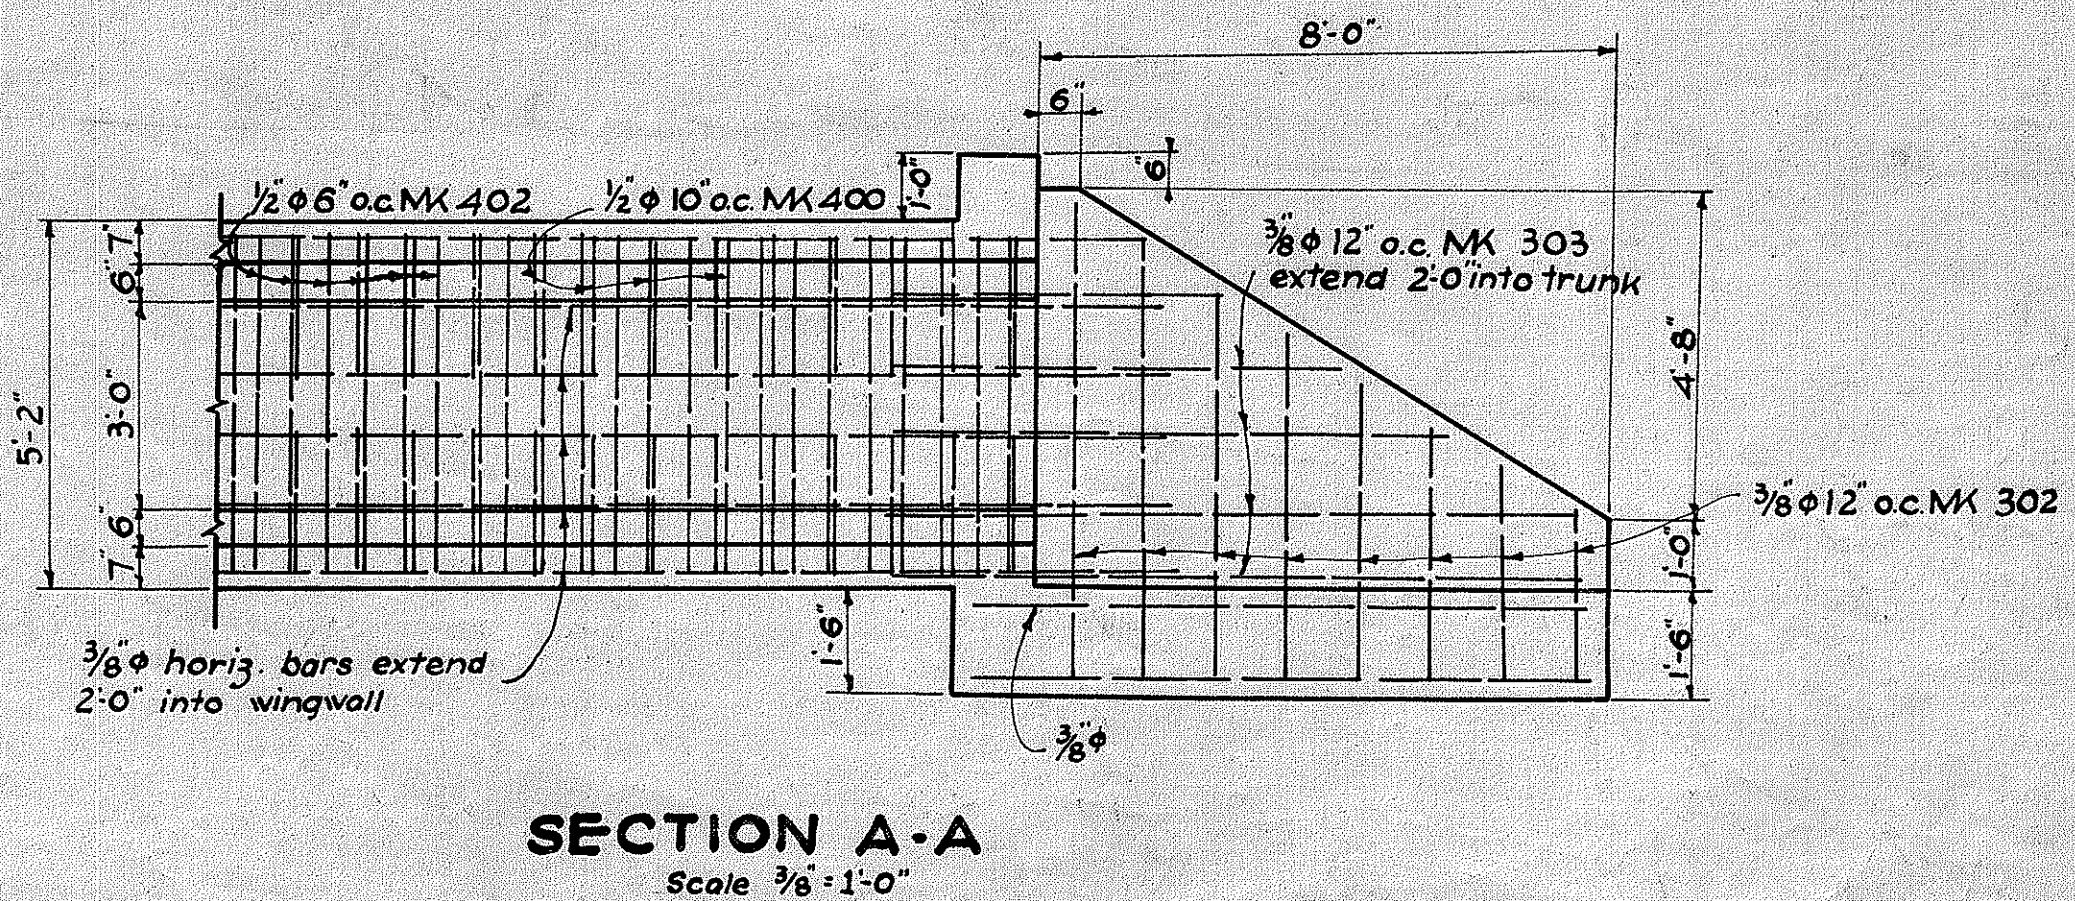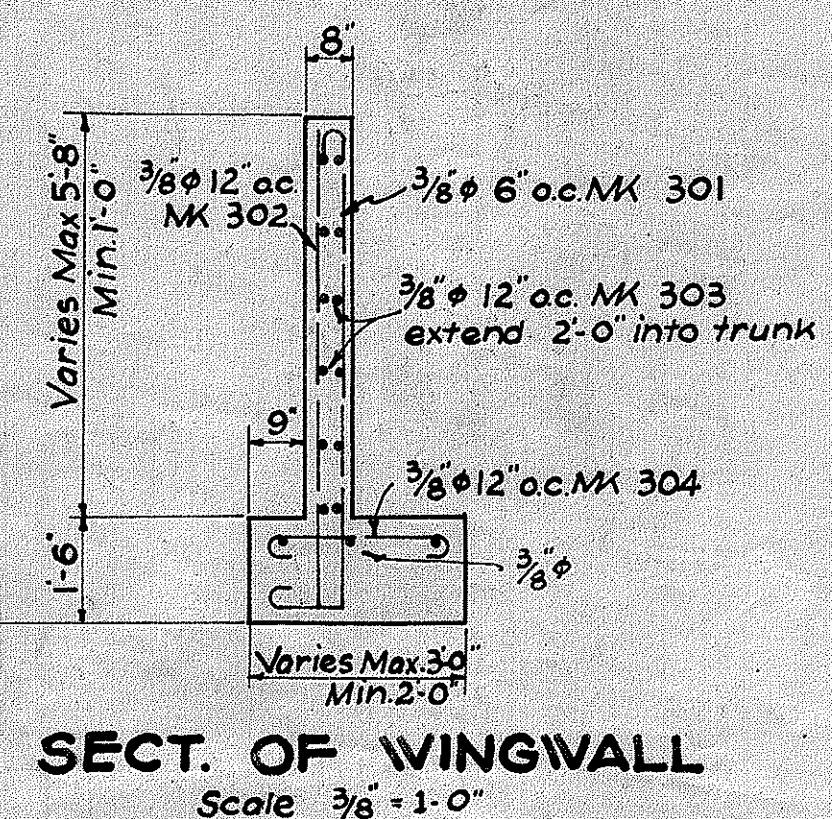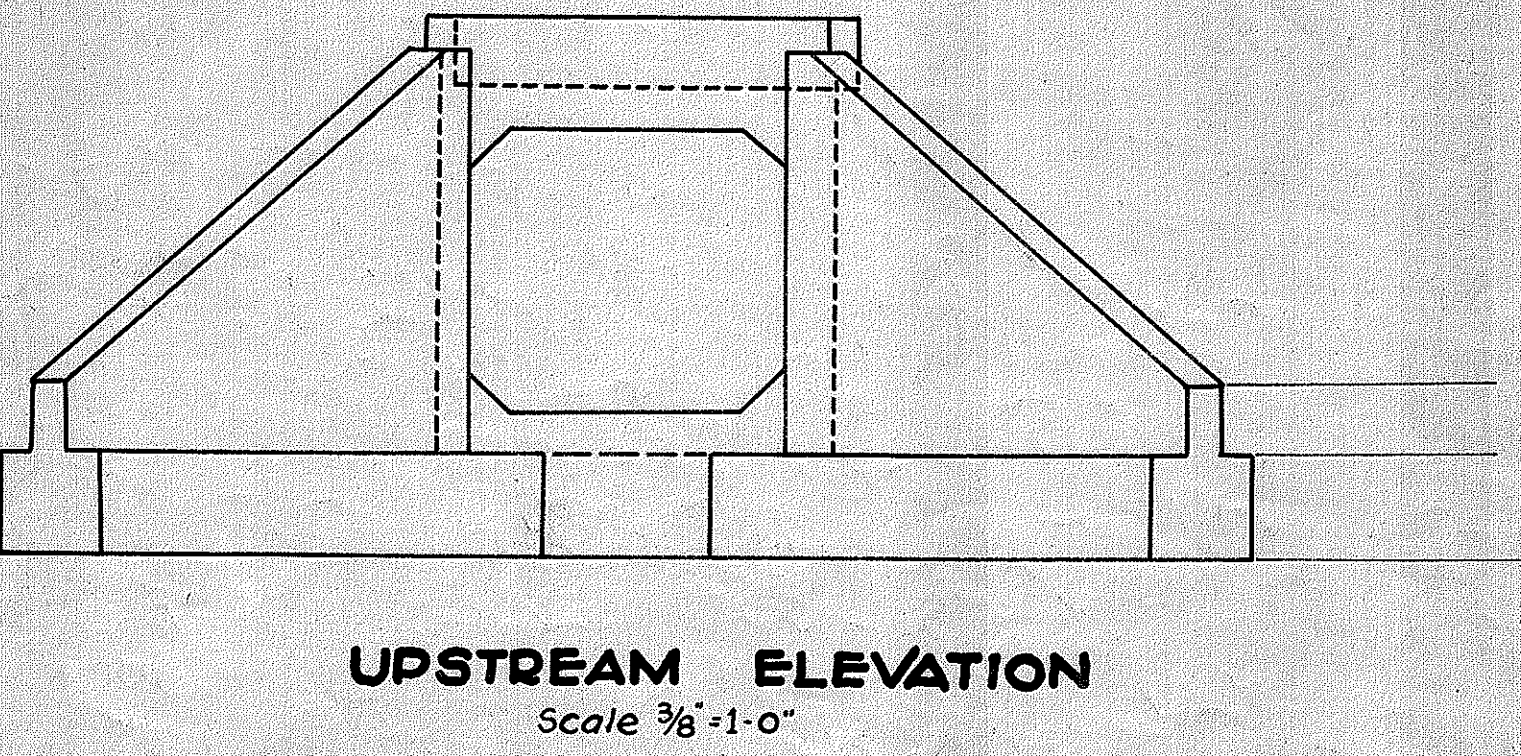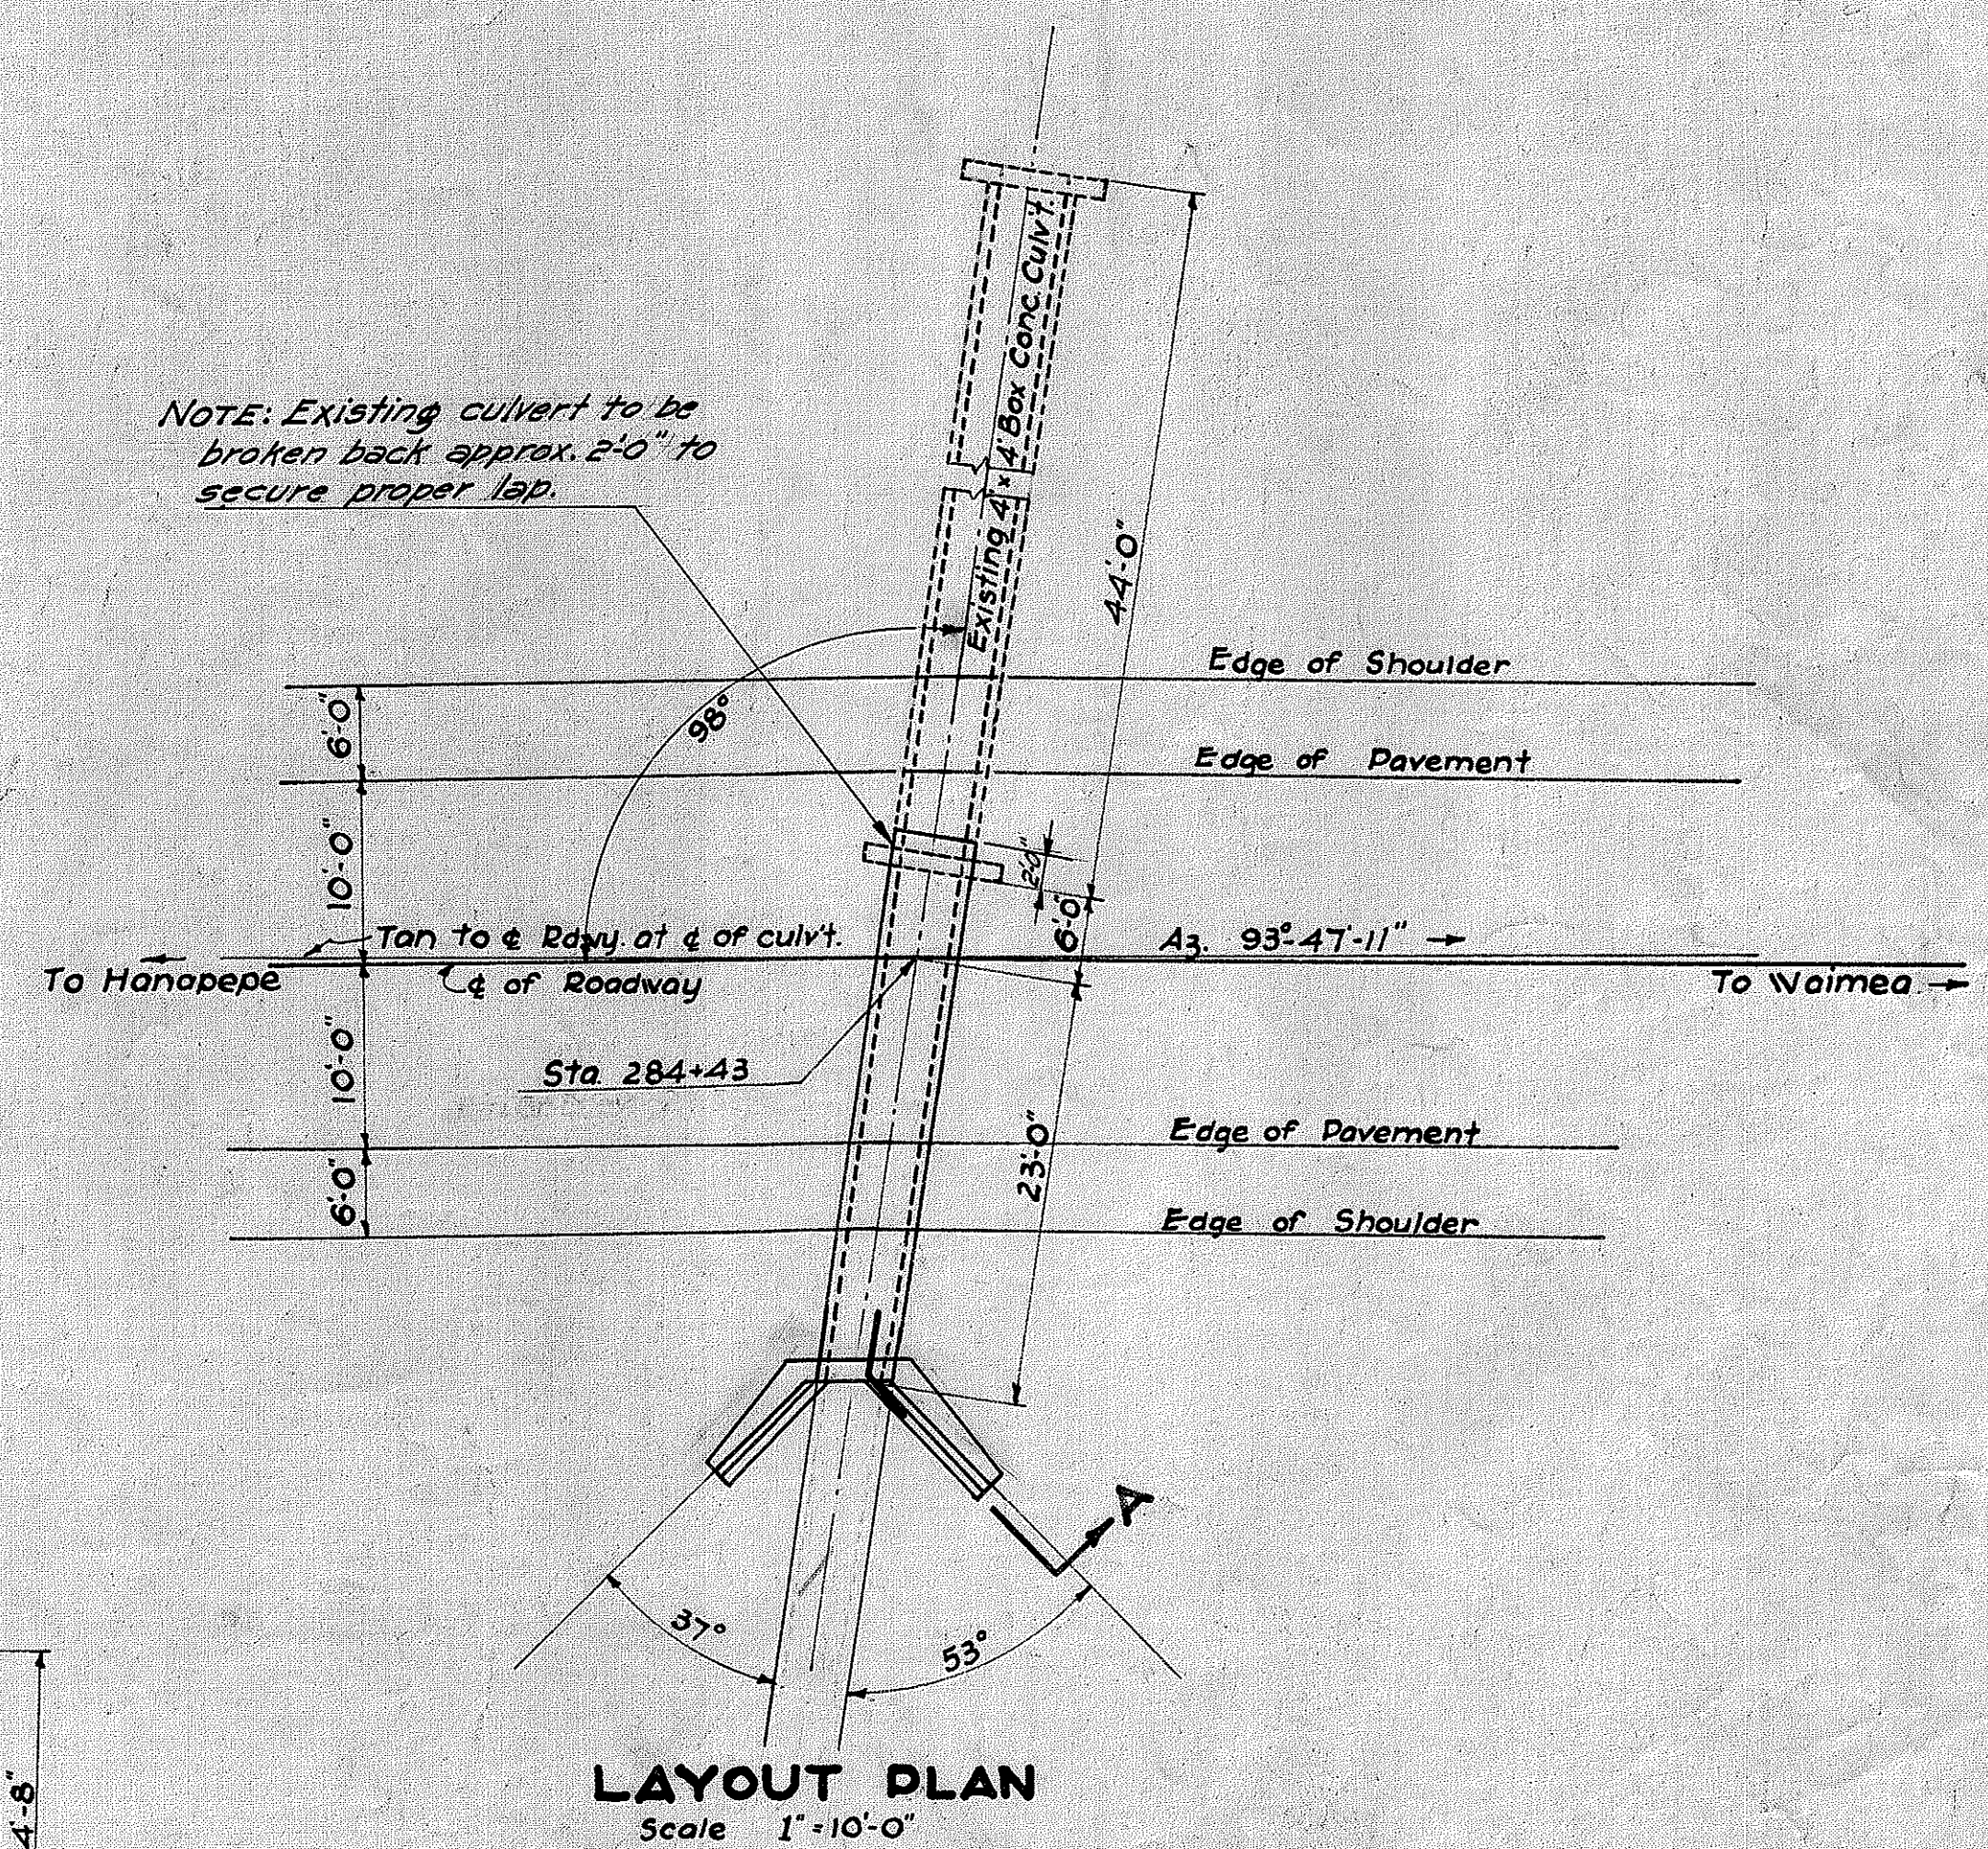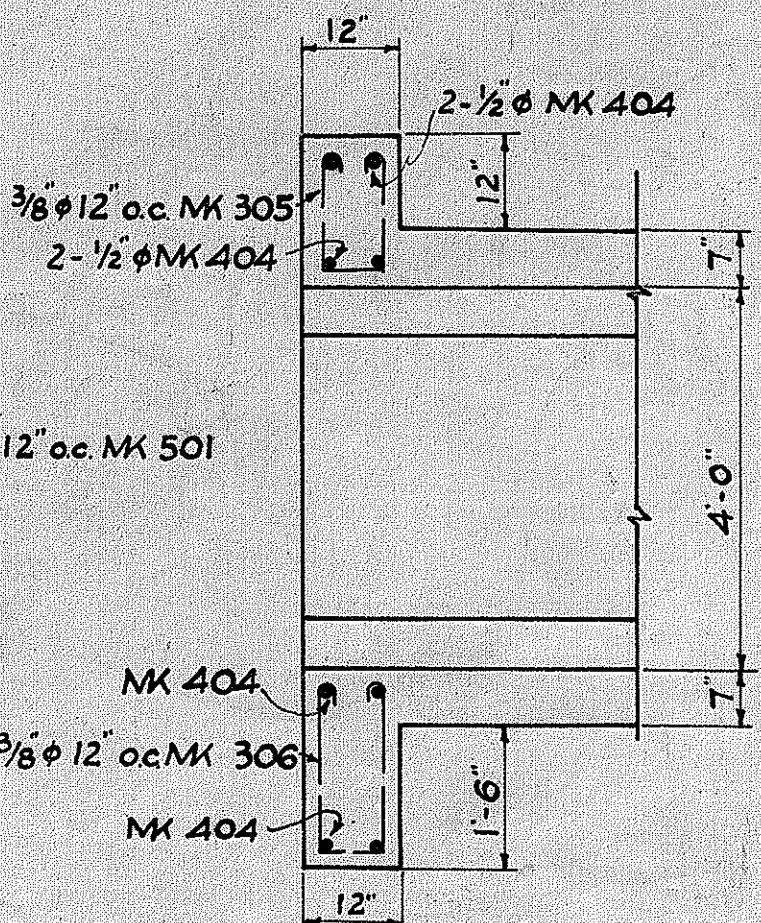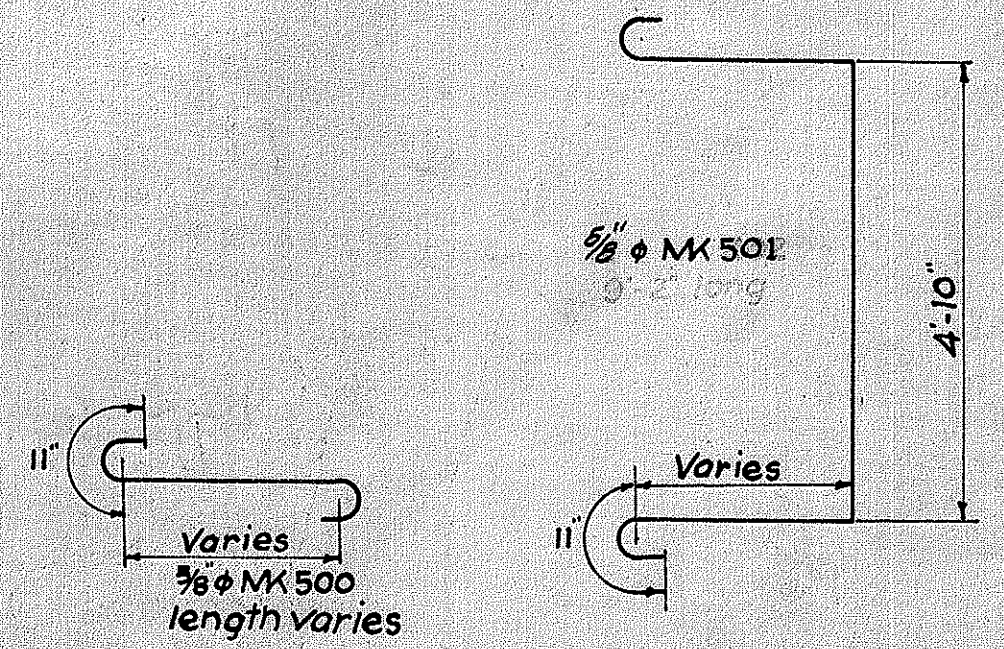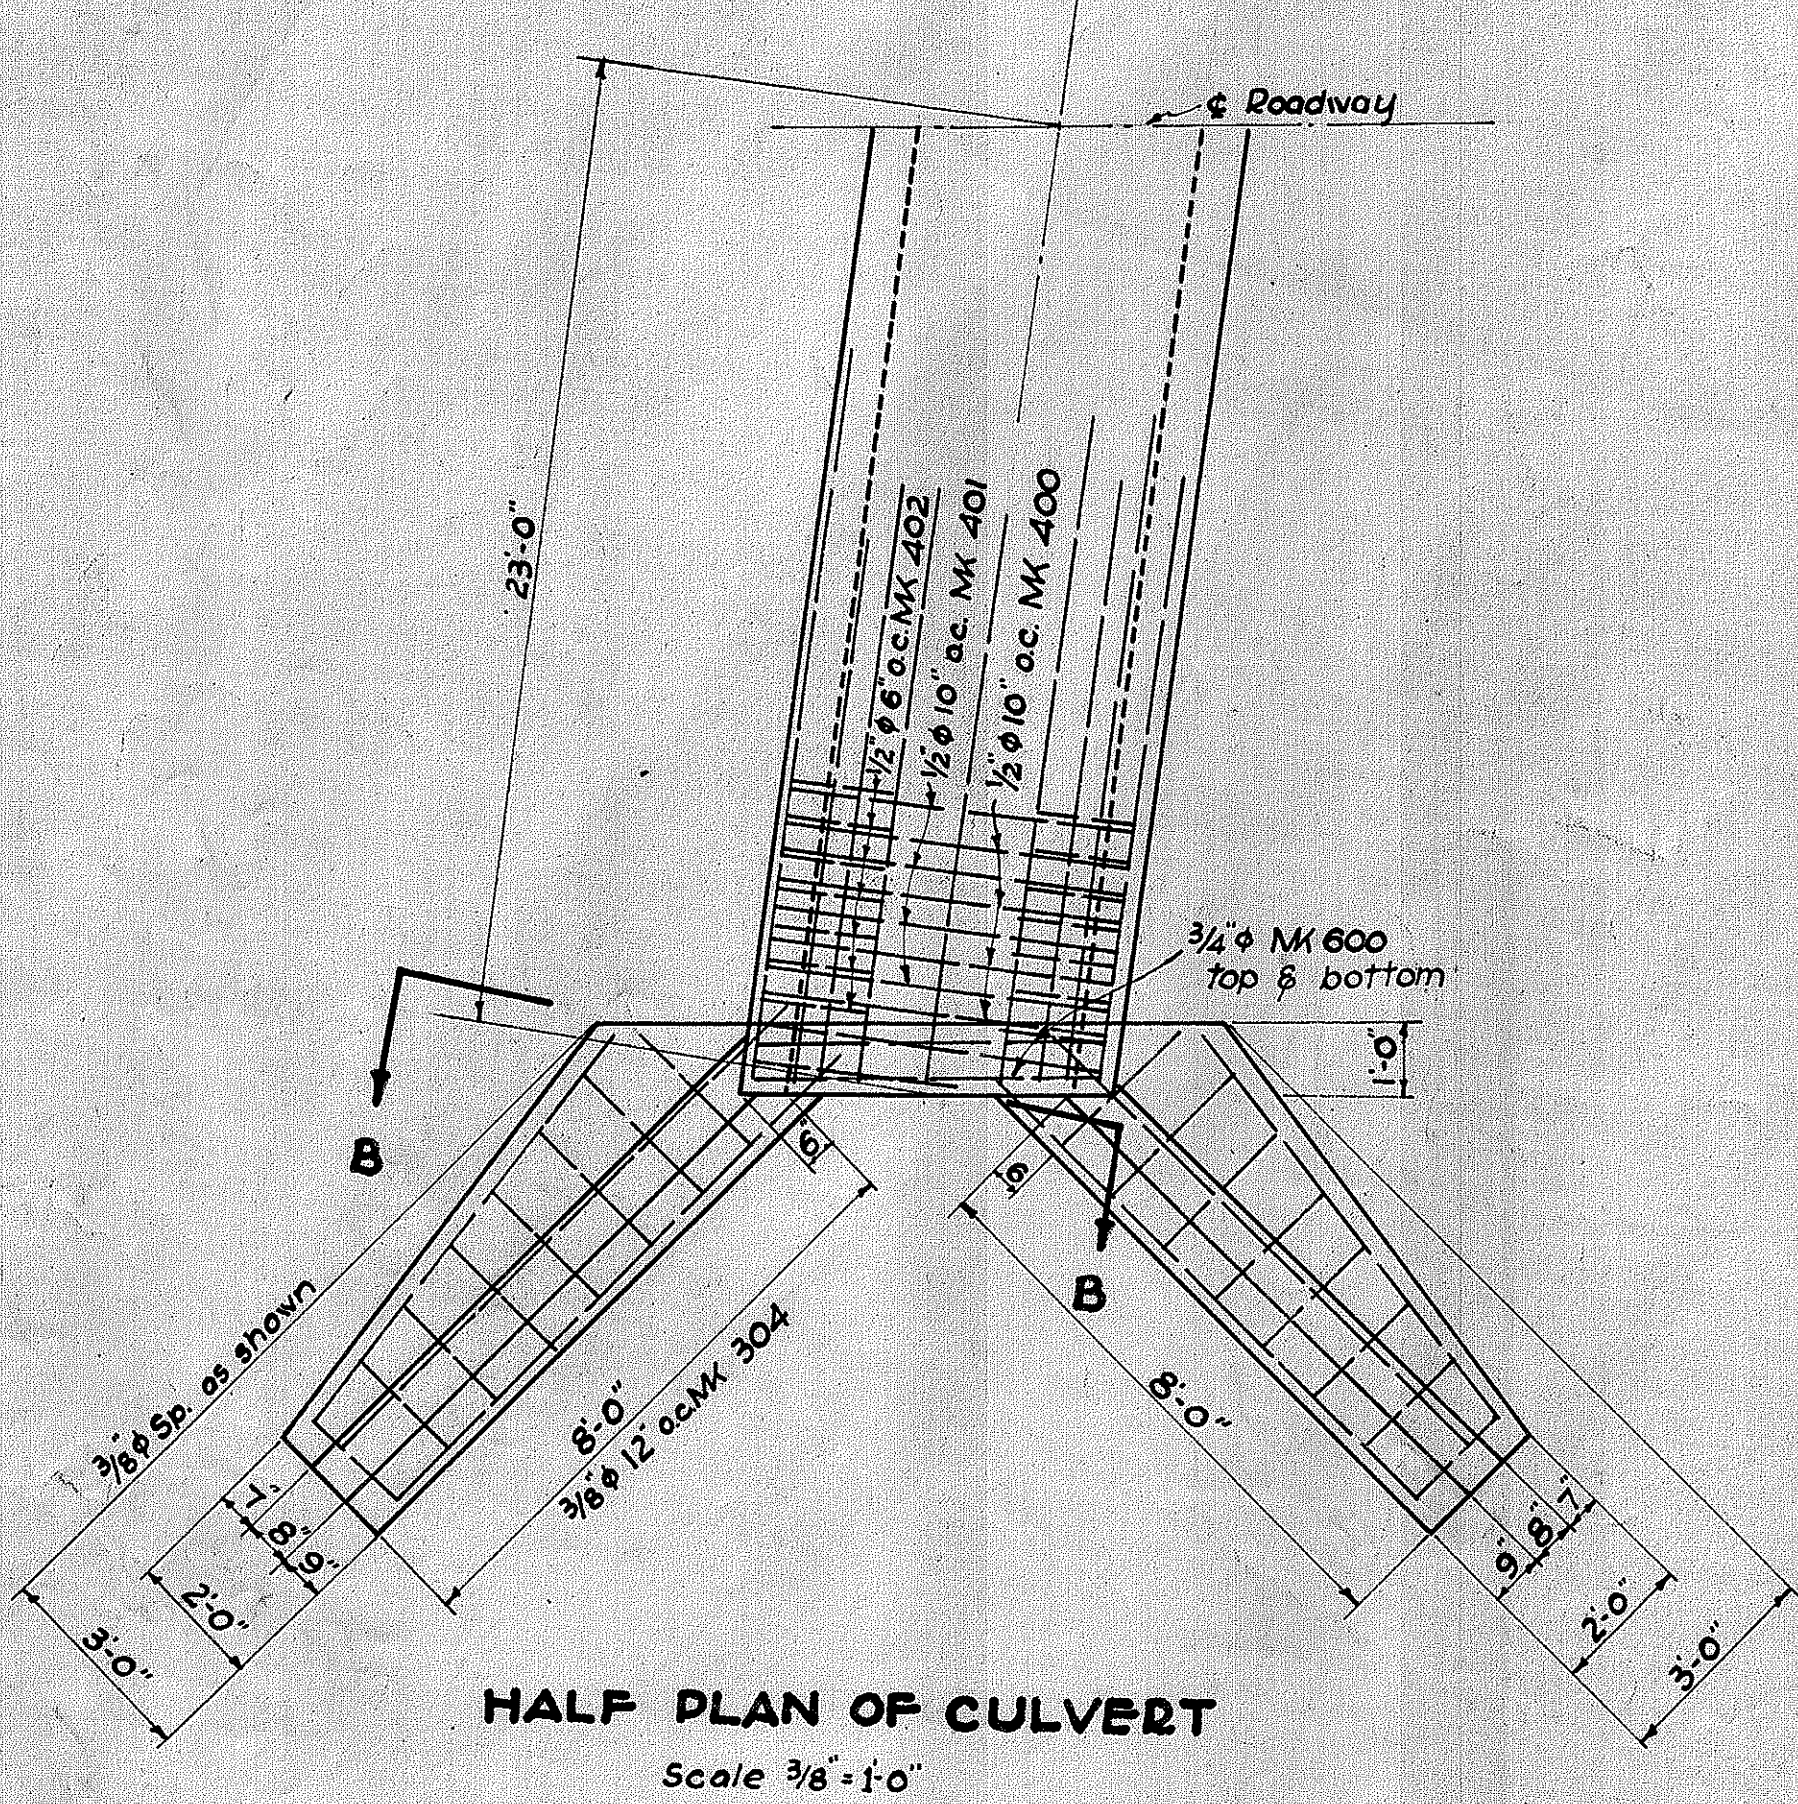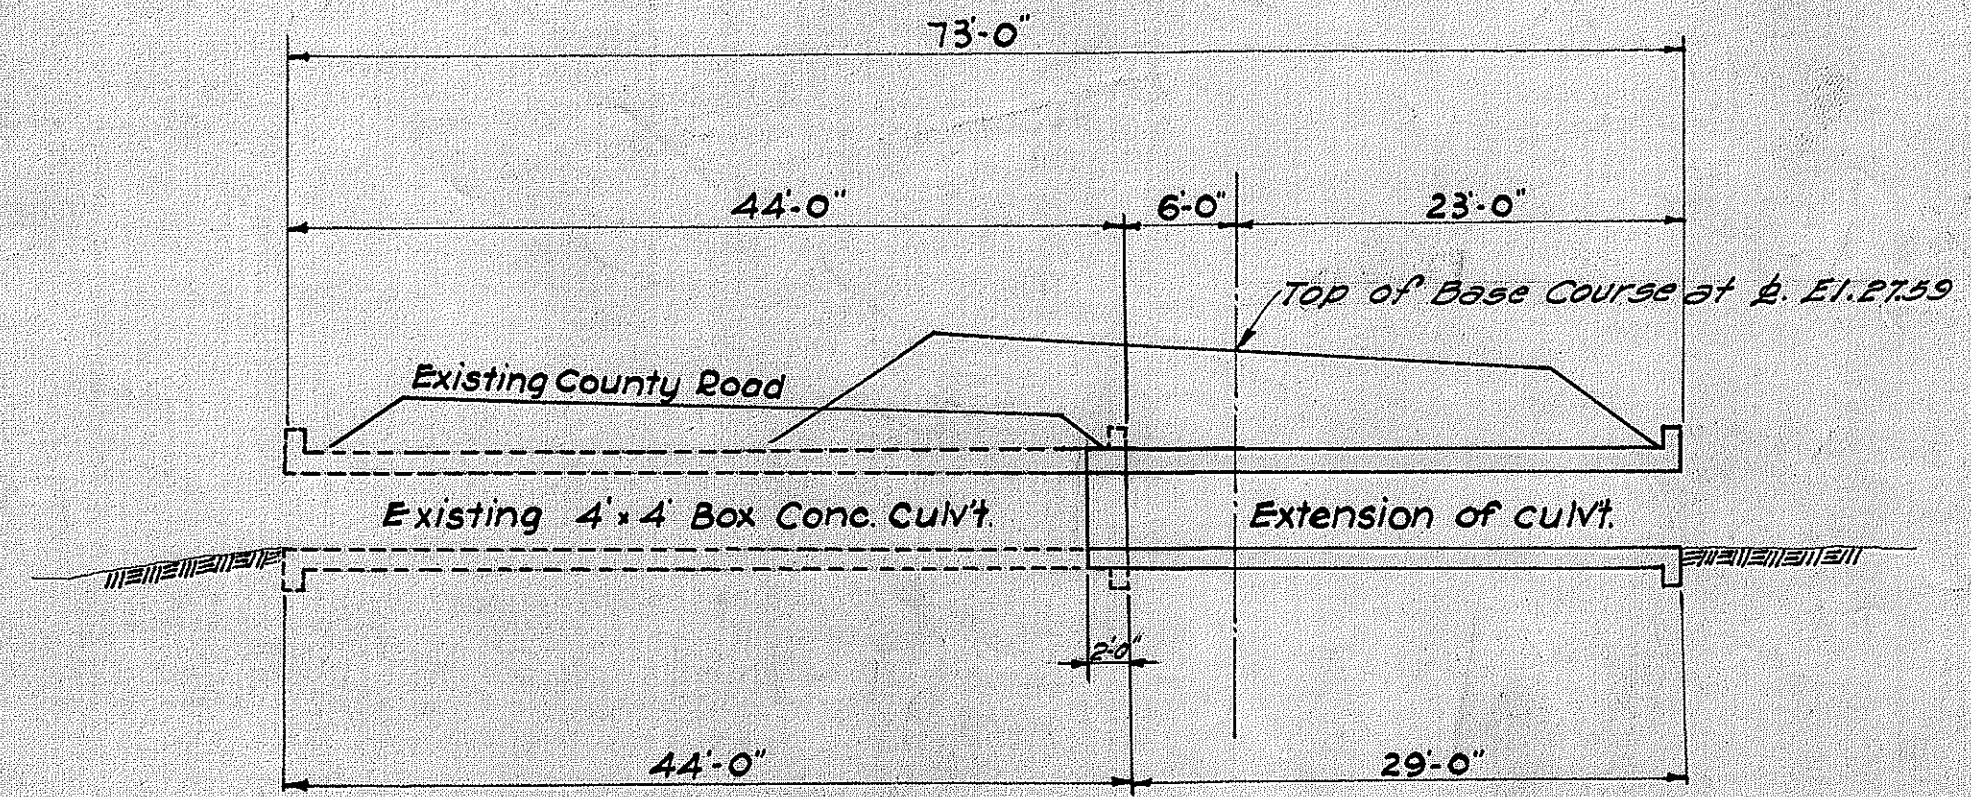

TERRITORIAL HIGHWAY DEPARTMENT
 TERRITORY OF HAWAII

EXTENSION OF 4'x4' BOX CULV'T.
 STA. 284+43

KAUAI BELT ROAD F.A.P. 12-U












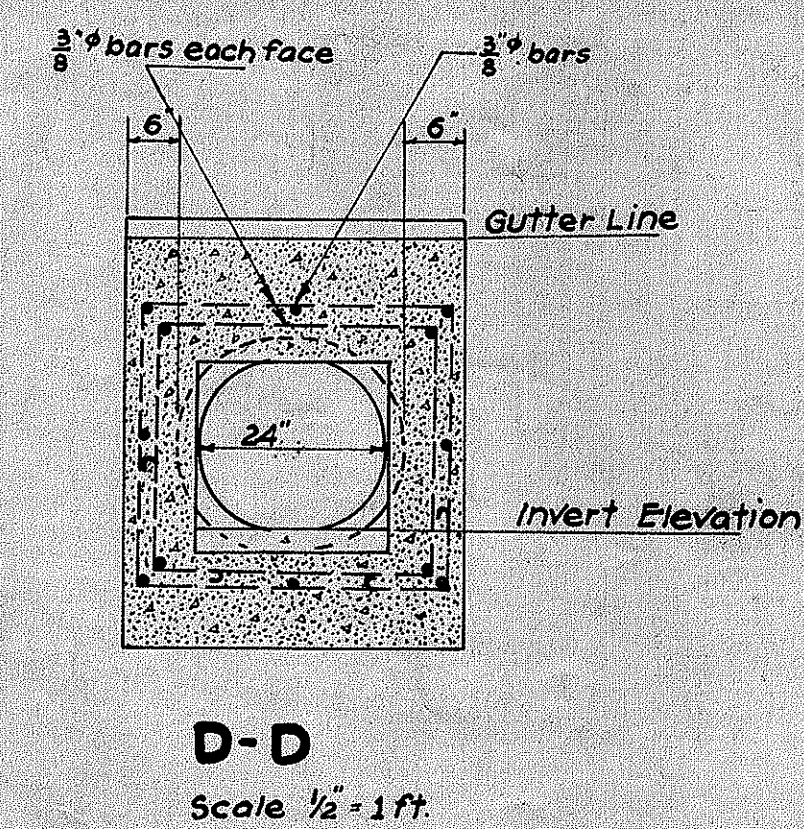


TABLE OF QUANTITIES				
STA.	STRUC. EXC.	REINF. STEEL	CLASS 'A' CONC.	H.L. RIPRAP
168+50	65 C.Y.	107.0 lbs.	5.6 C.Y.	2.6 C.Y.
179+00	6 C.Y.	25.0 lbs.	2.2 C.Y.	
TOTALS	161 C.Y.	145.0 lbs.	16.0 C.Y.	2.6 C.Y.

TERRITORIAL HIGHWAY DEPARTMENT
 TERRITORY OF HAWAII
**SYPHON & MISCELLANEOUS
 DETAILS**
KAUAI BELT ROAD F.A.P. 12-J

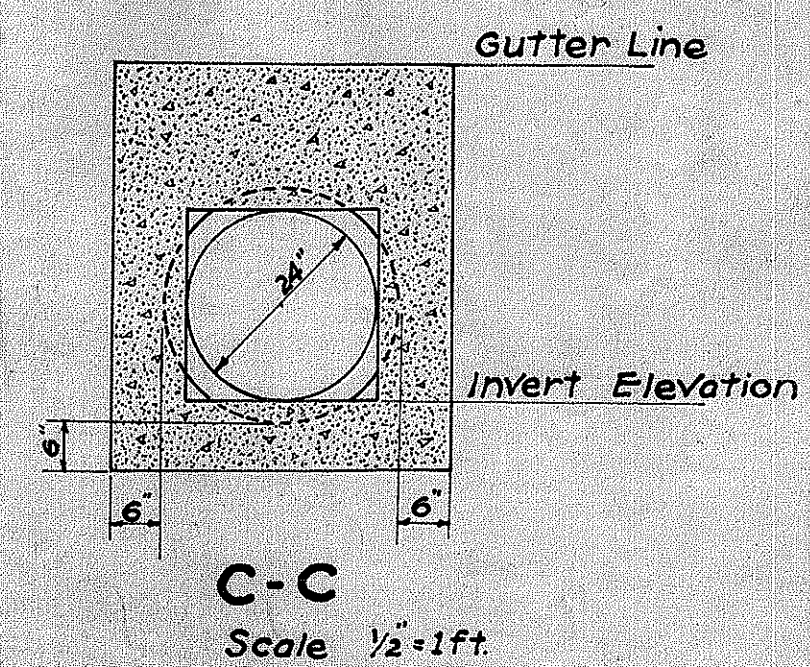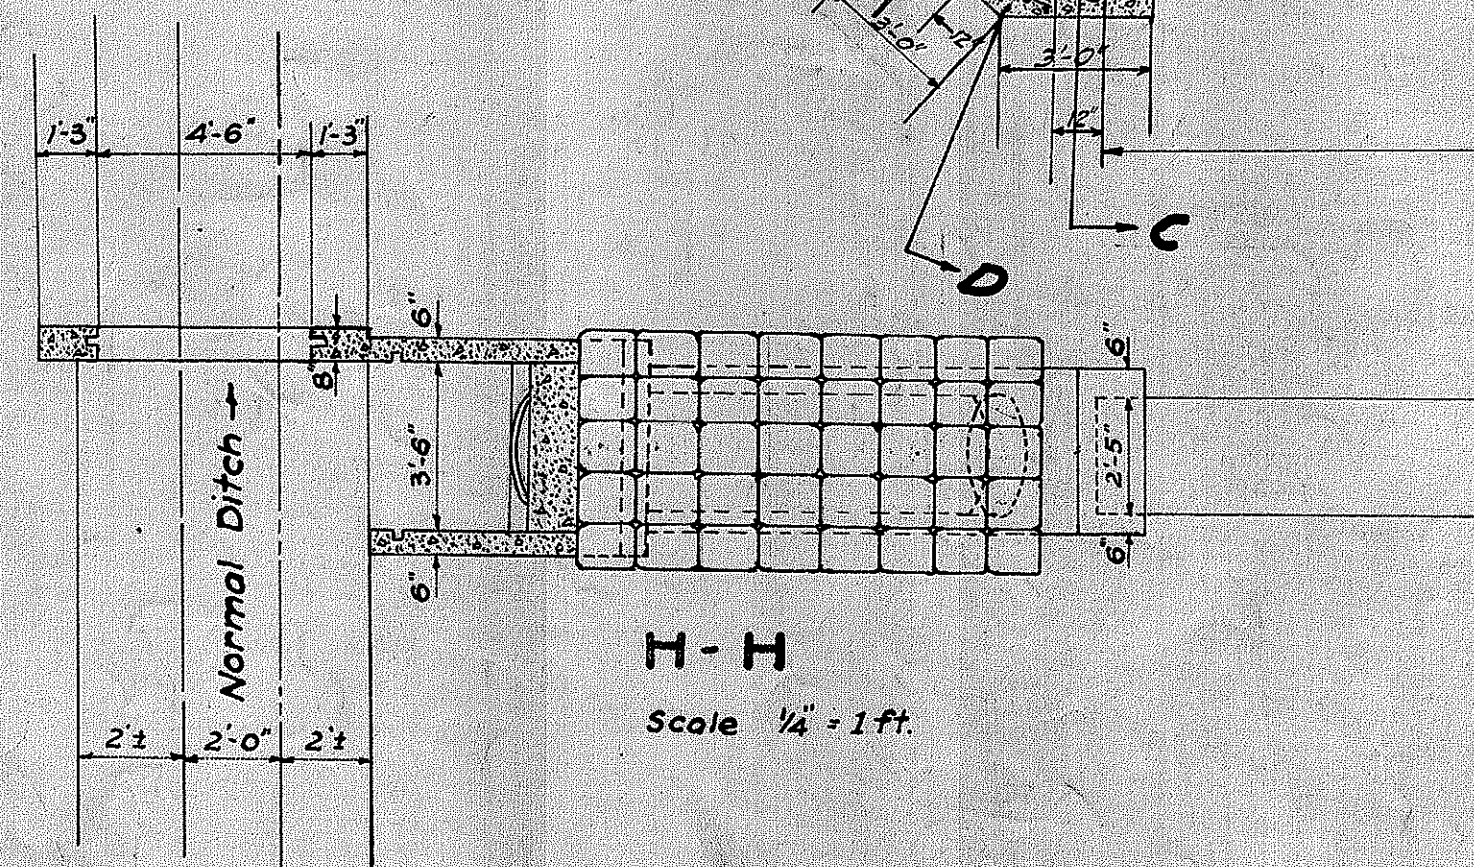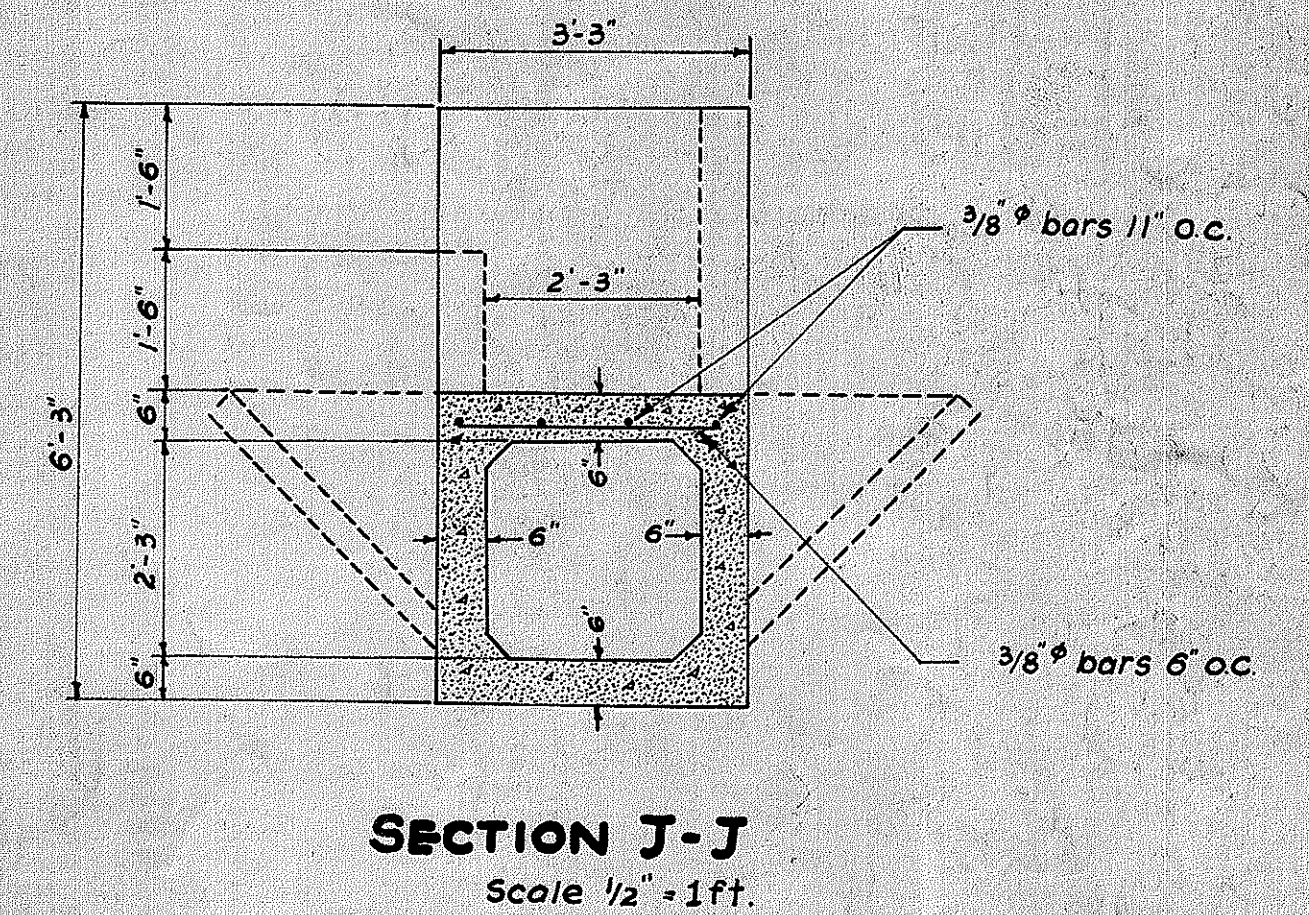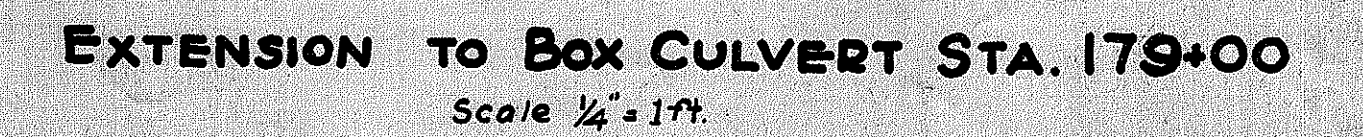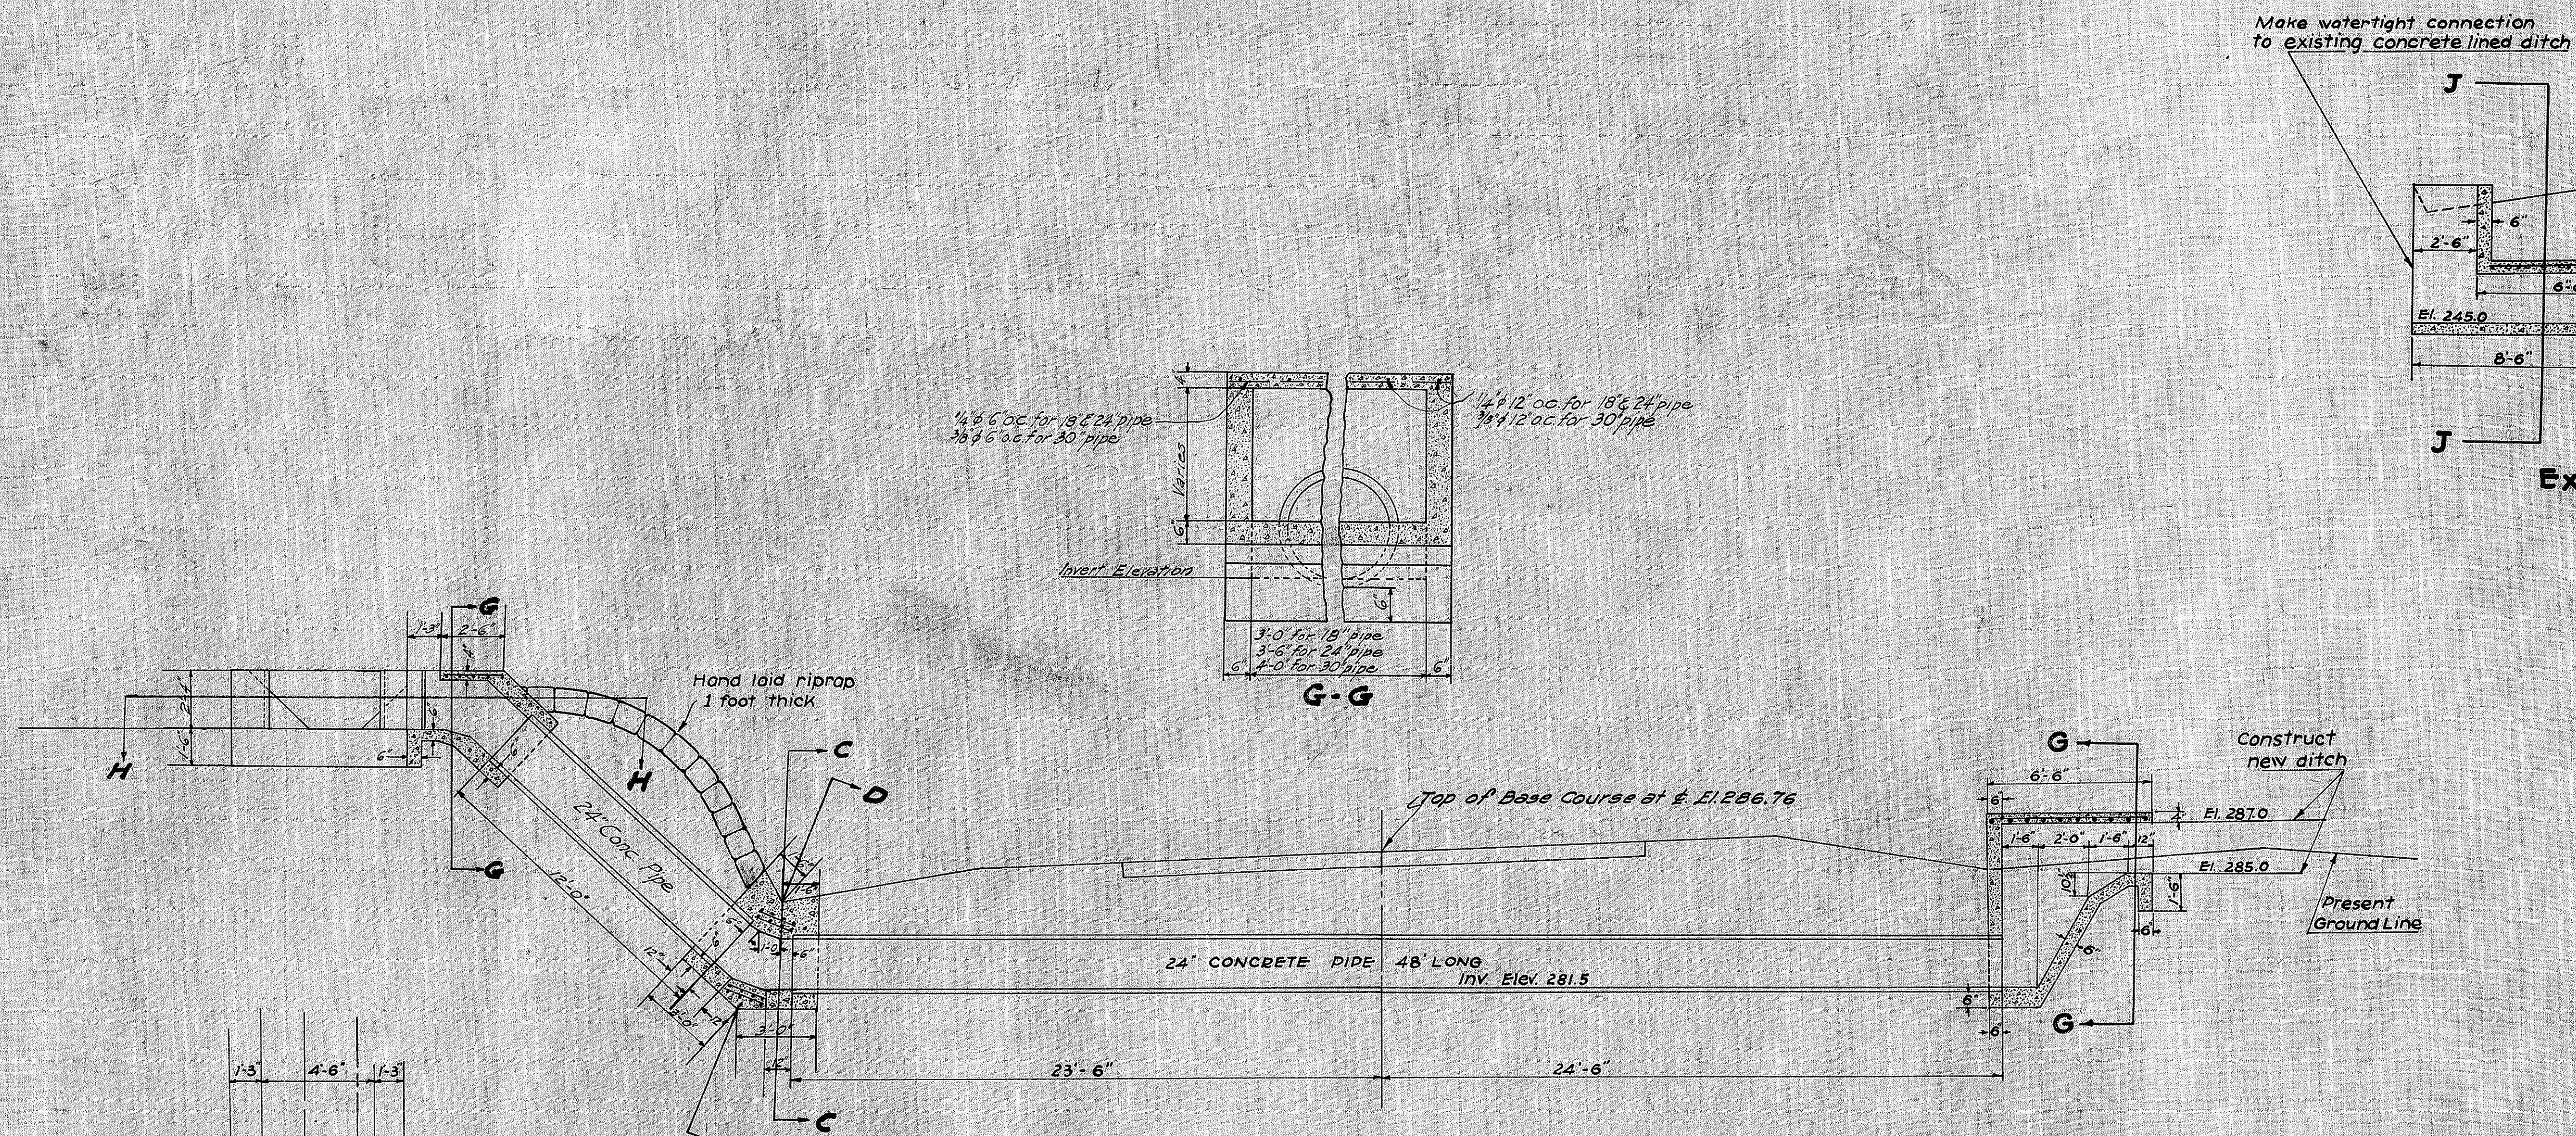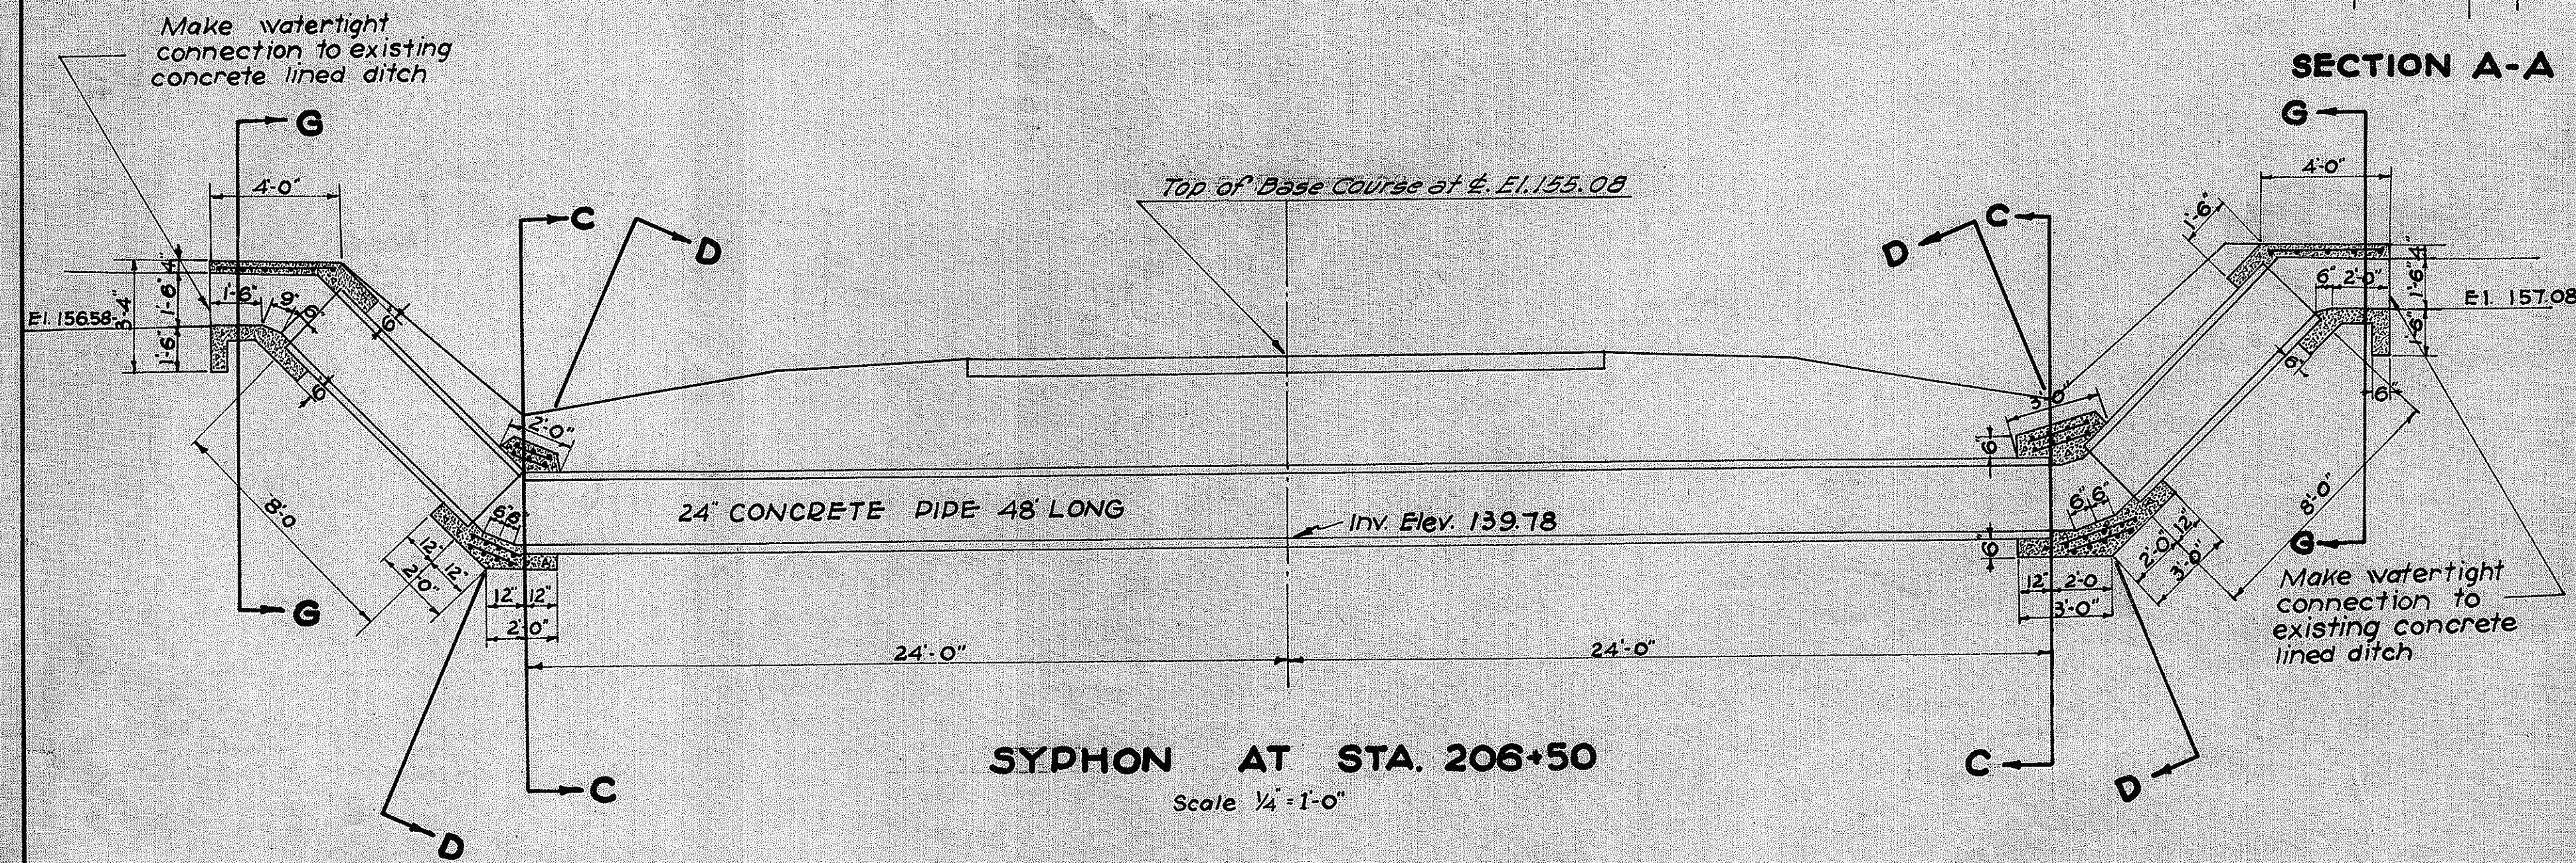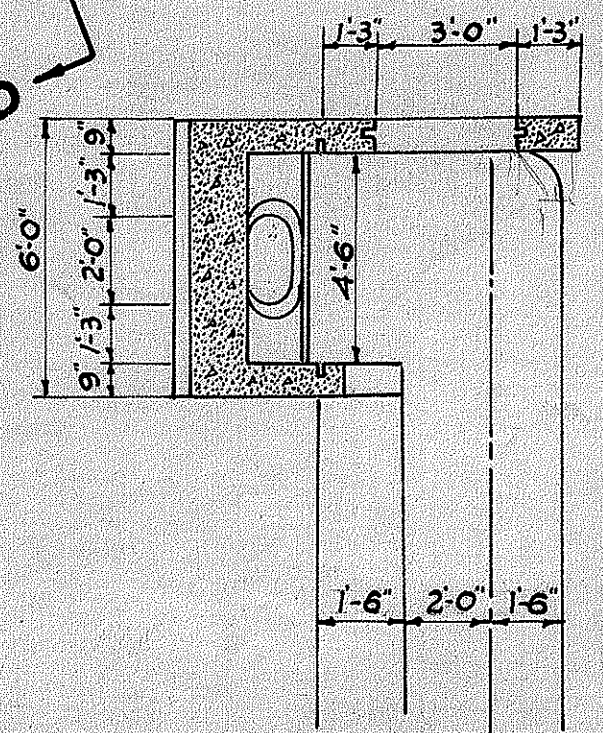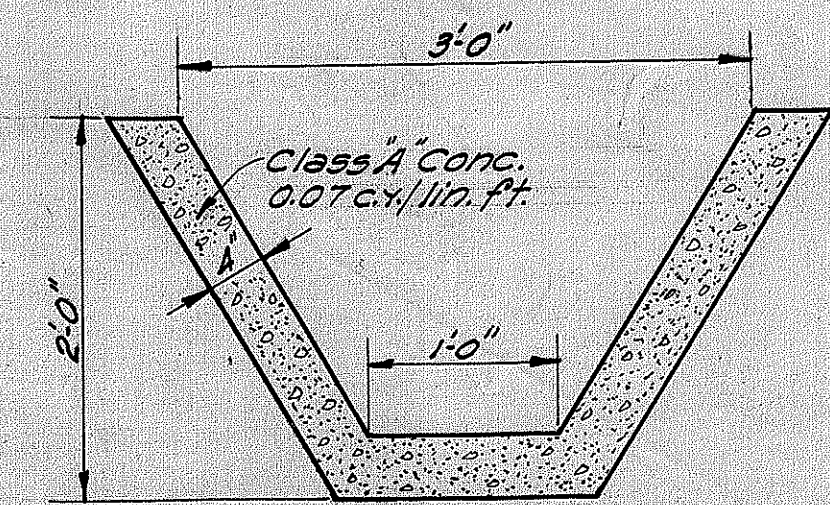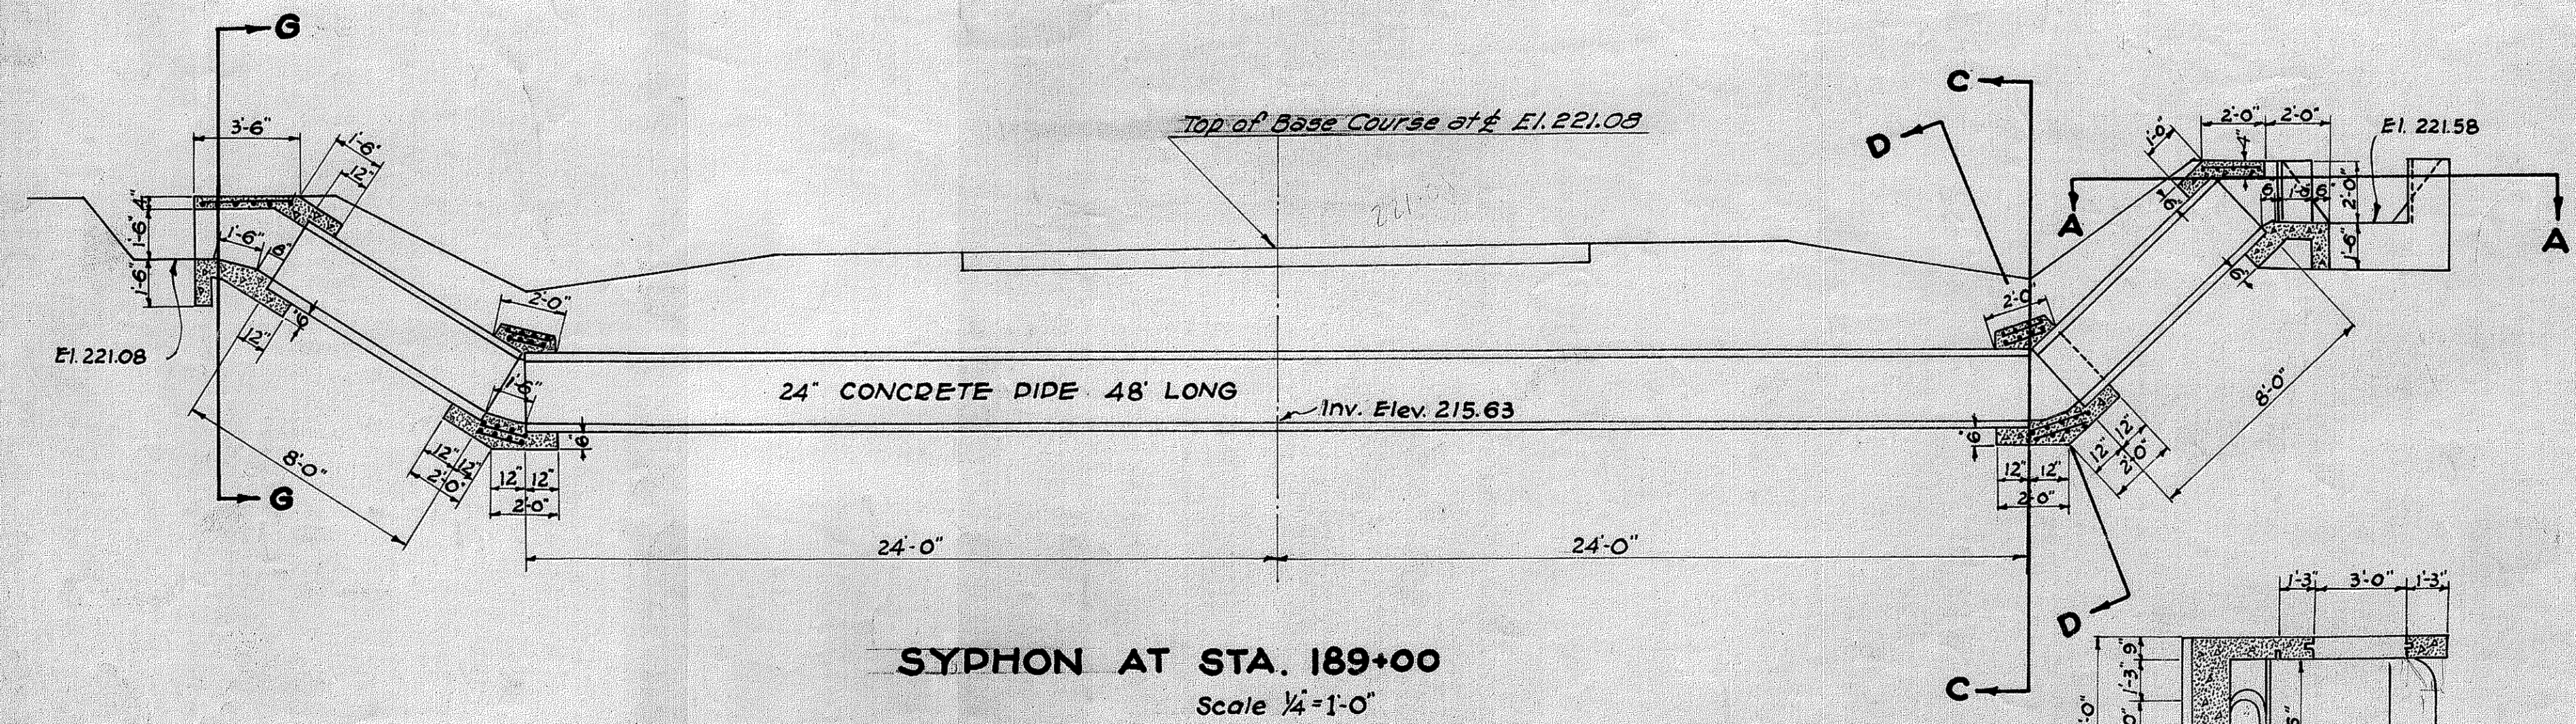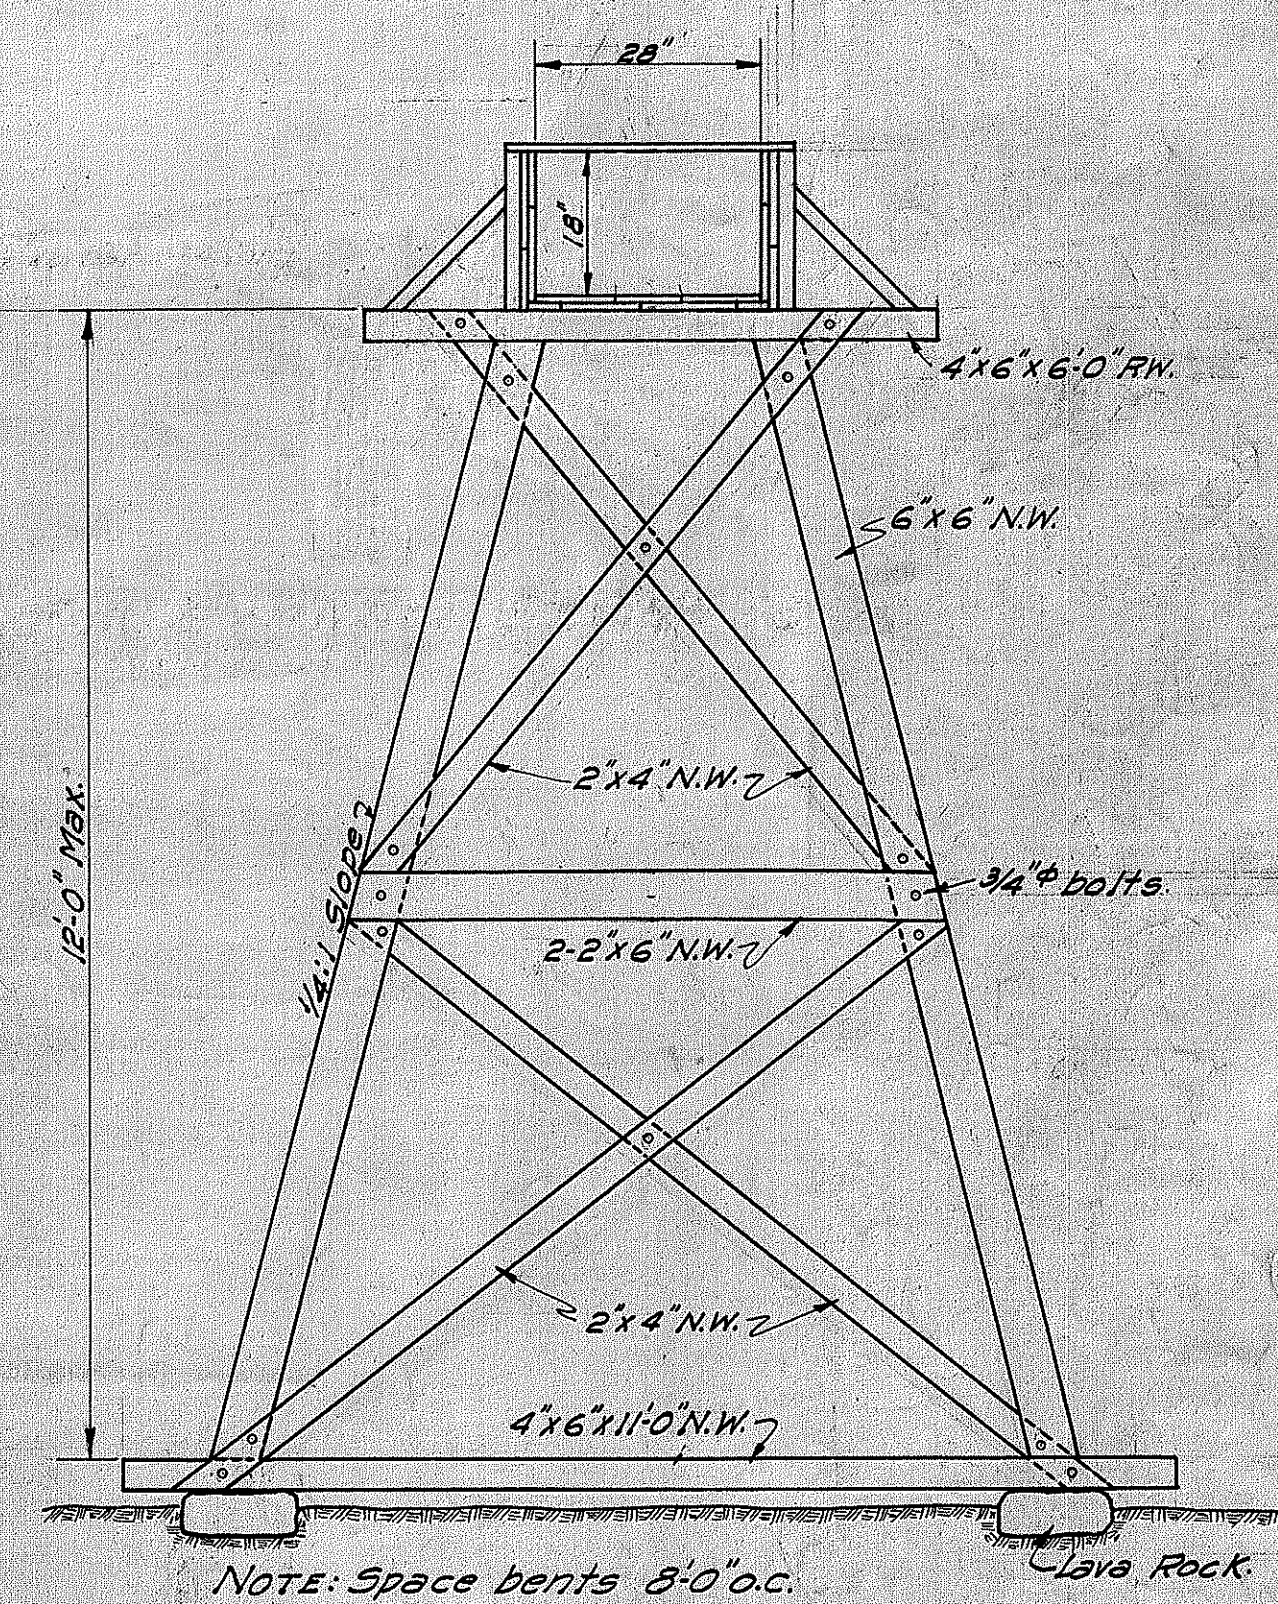

NOTE: Lava rock footings, bolts etc. is incidental to Timber Items.

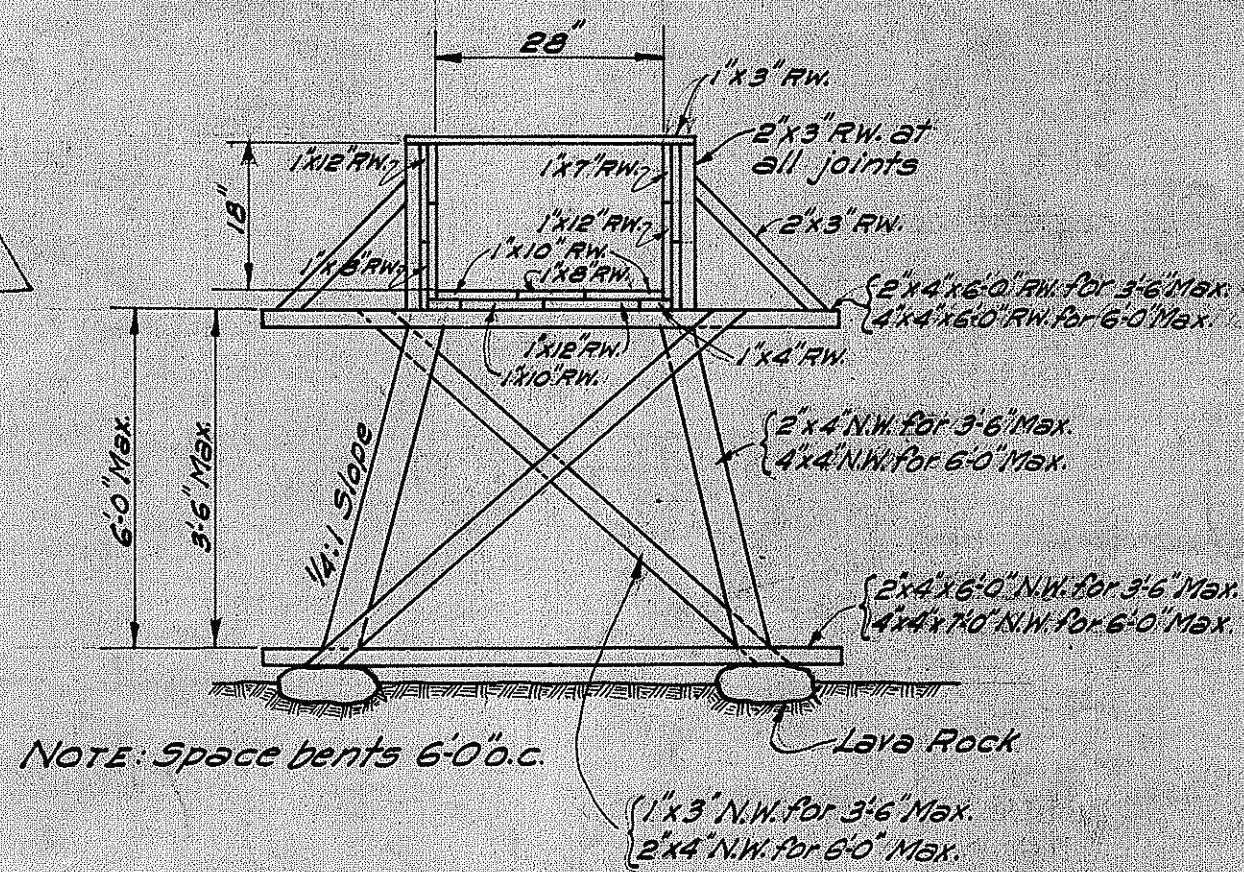

STA.	STRUC. EXC.	REINF. STEEL	CLASS 'A' CONC.
189+00	43 C.Y.	100.0	4.0
206+50	43 C.Y.	107.0	3.6

TERRITORIAL HIGHWAY DEPARTMENT
TERRITORY OF HAWAII

SYPHON & MISCELLANEOUS DETAILS

KAUAI, BELT ROAD F.A.P. 12-U