



FED. ROAD DIST. NO.	STATE	FED. AID PROJ. NO.	FISCAL YEAR	SHEET NO.	TOTAL SHEETS
HAWAII	HAW.	LSF-050-1(1) LSF-056-1(2) LSF-056-1(2) LSF-056-1(1) LSF-056-1(2)	1967	2	15

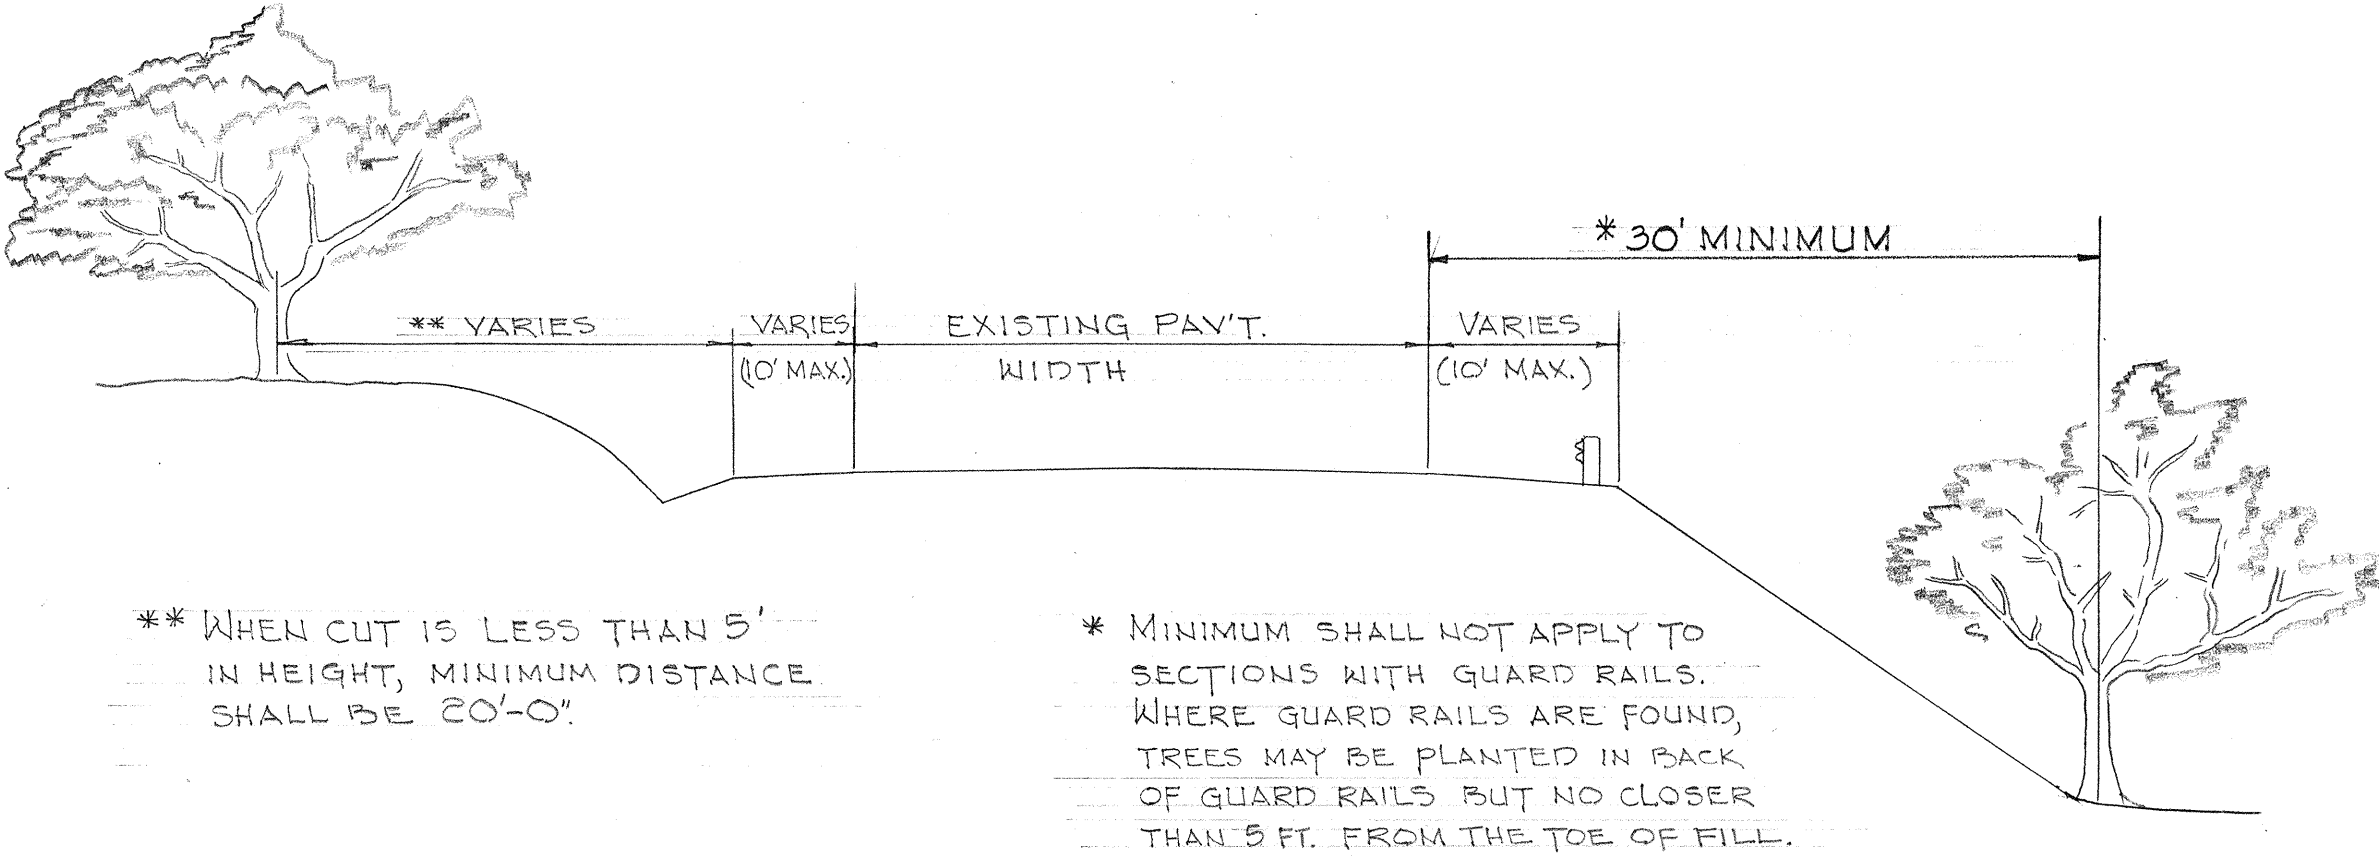

** WHEN CUT IS LESS THAN 5' IN HEIGHT, MINIMUM DISTANCE SHALL BE 20'-0".

* MINIMUM SHALL NOT APPLY TO SECTIONS WITH GUARD RAILS. WHERE GUARD RAILS ARE FOUND, TREES MAY BE PLANTED IN BACK OF GUARD RAILS BUT NO CLOSER THAN 5 FT. FROM THE TOE OF FILL.


TYPICAL SECTION FOR TREES

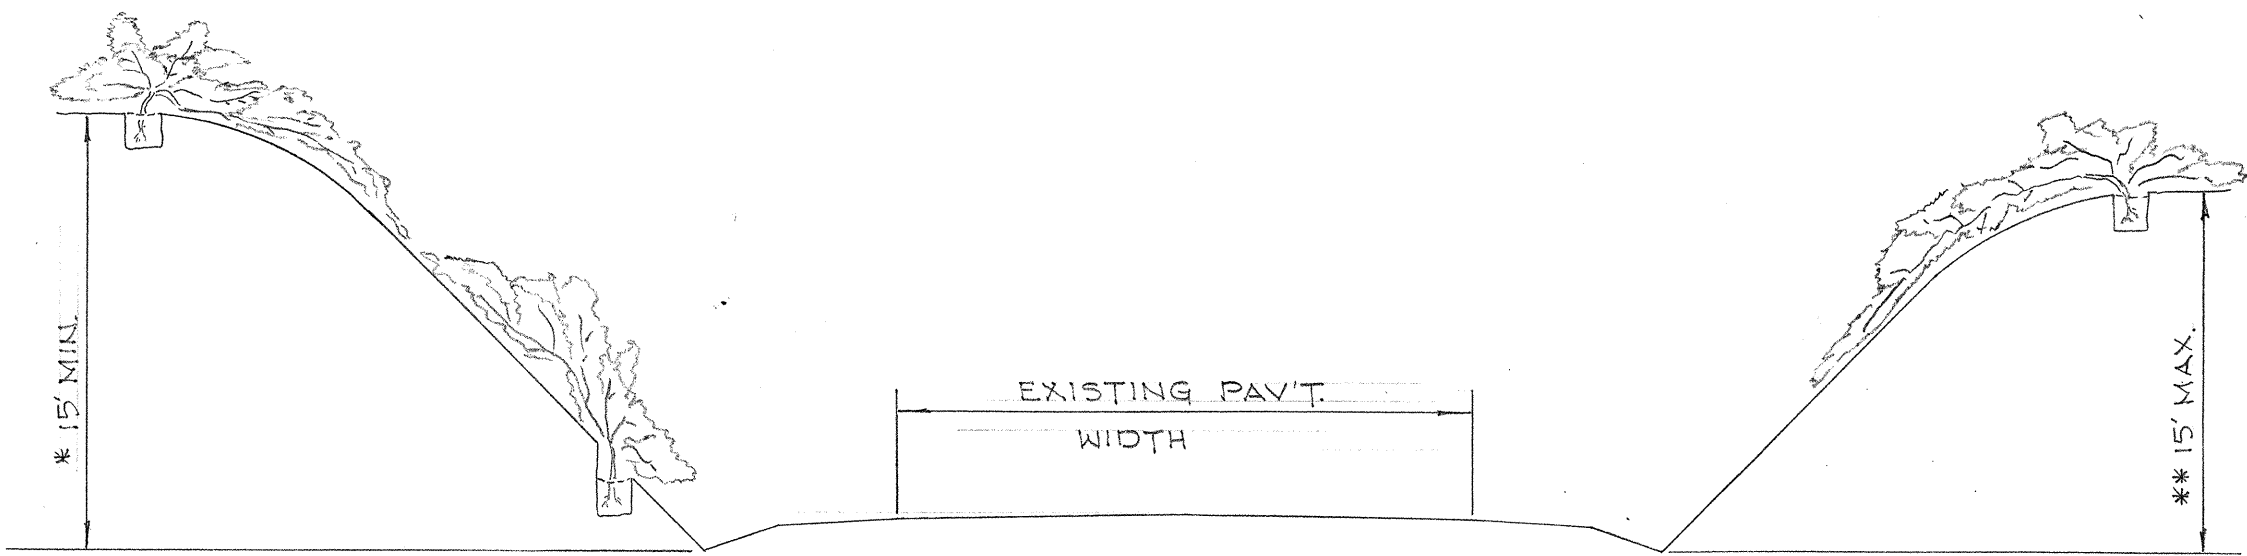

* FOR CUT OVER 15' IN HEIGHT PLANT AT TOP AND BOTTOM.

** FOR CUT LESS THAN 15' IN HEIGHT PLANT AT TOP ONLY.


TYPICAL SECTION FOR VINES

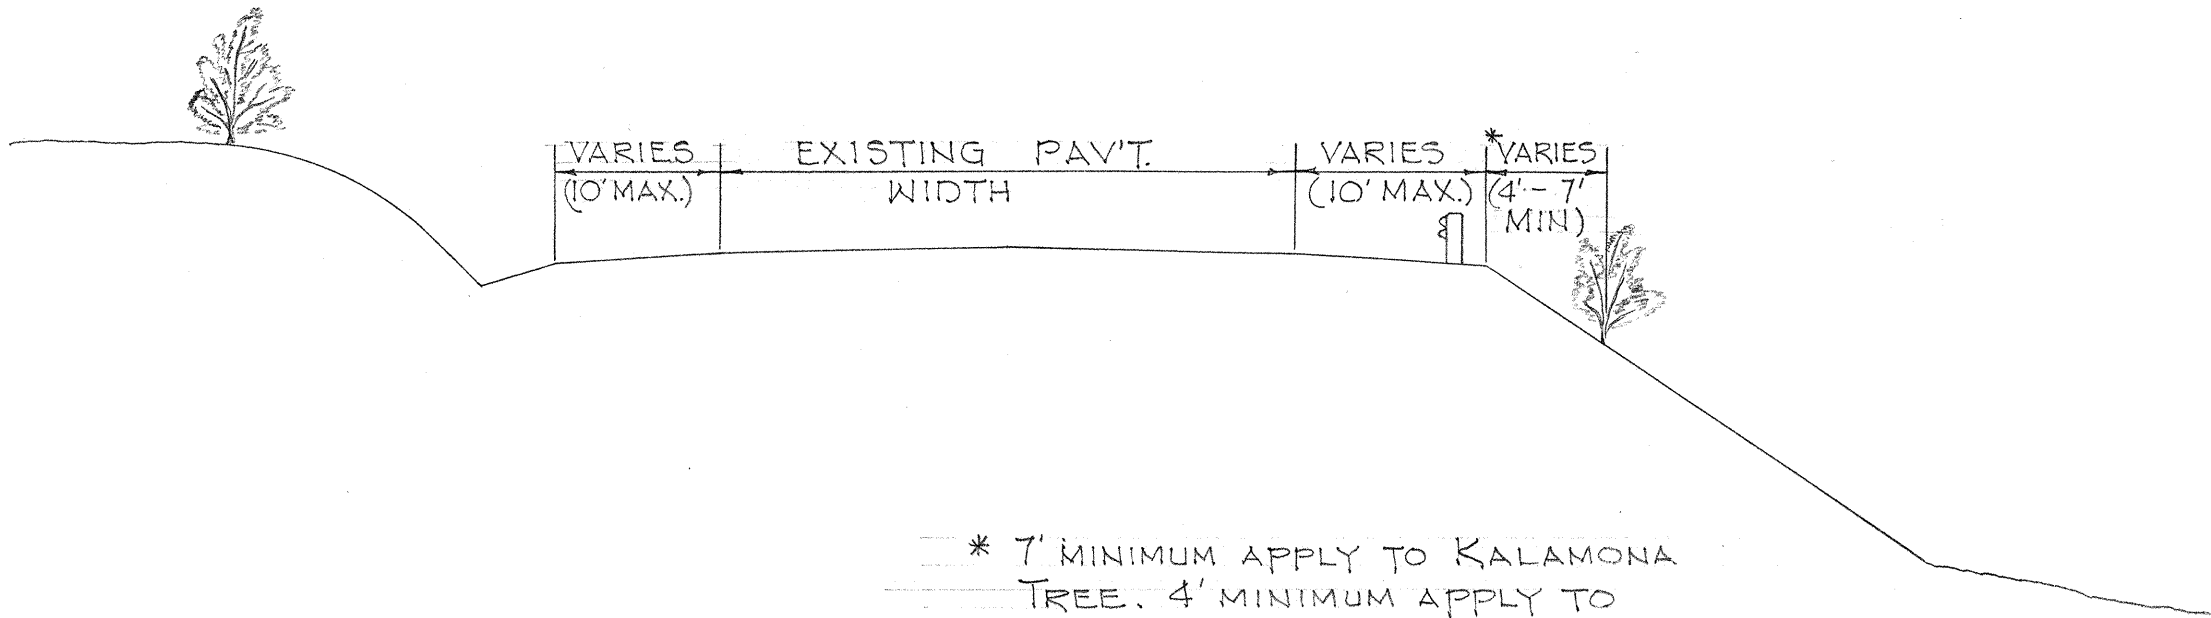

* 7' MINIMUM APPLY TO KALAMONA TREE. 4' MINIMUM APPLY TO Hibiscus & Oleander.

WHERE PRACTICABLE, PLANT AS CLOSE TO R/W AS POSSIBLE.

TYPICAL SECTION FOR SHRUBS

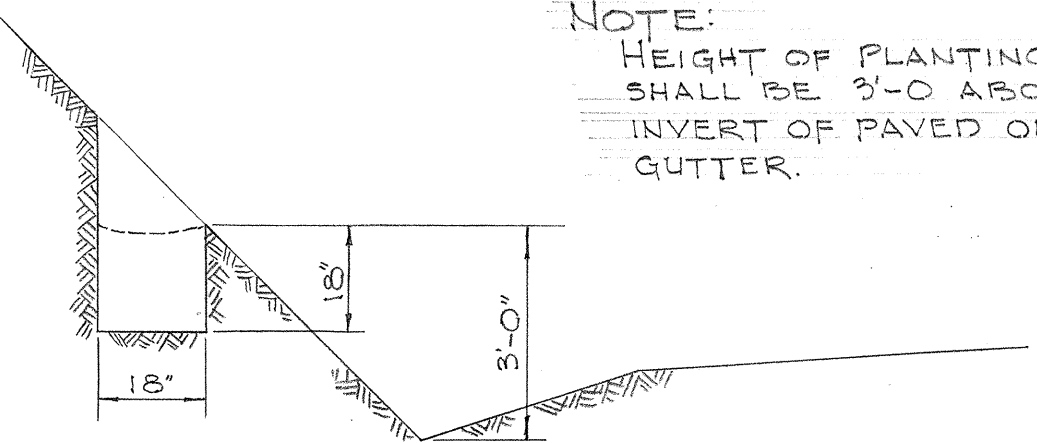

NOTE: HEIGHT OF PLANTING HOLE SHALL BE 3'-0" ABOVE THE INVERT OF PAVED OR UNPAVED GUTTER.

PLANTING HOLE DETAIL

SCALE: 3/8" = 1'-0"

NOTES:

- CARE SHALL BE TAKEN THAT PLANTS ARE SO POSITIONED THAT THEY WILL NOT OBSTRUCT TRAFFIC SIGNS.
- THE PLANT LOCATIONS SHOWN ARE APPROXIMATE ONLY. THE ENGINEER SHALL APPROVE THE LOCATION OF PLANTINGS.

STATE OF HAWAII
DEPARTMENT OF TRANSPORTATION
HIGHWAYS DIVISION

TYPICAL SECTIONS
& MISC. DETAILS
HIGHWAY BEAUTIFICATION
KAUAI BELT ROAD

SCALE: AS SHOWN DATE: JUNE, 1967

SHEET No. 1 OF 1 SHEETS

DESIGNED BY	DATE
TRACED BY	
NOTED BY	
CHECKED BY	
ORIGINAL PLAN	
NOTE BOOK	
No.	