
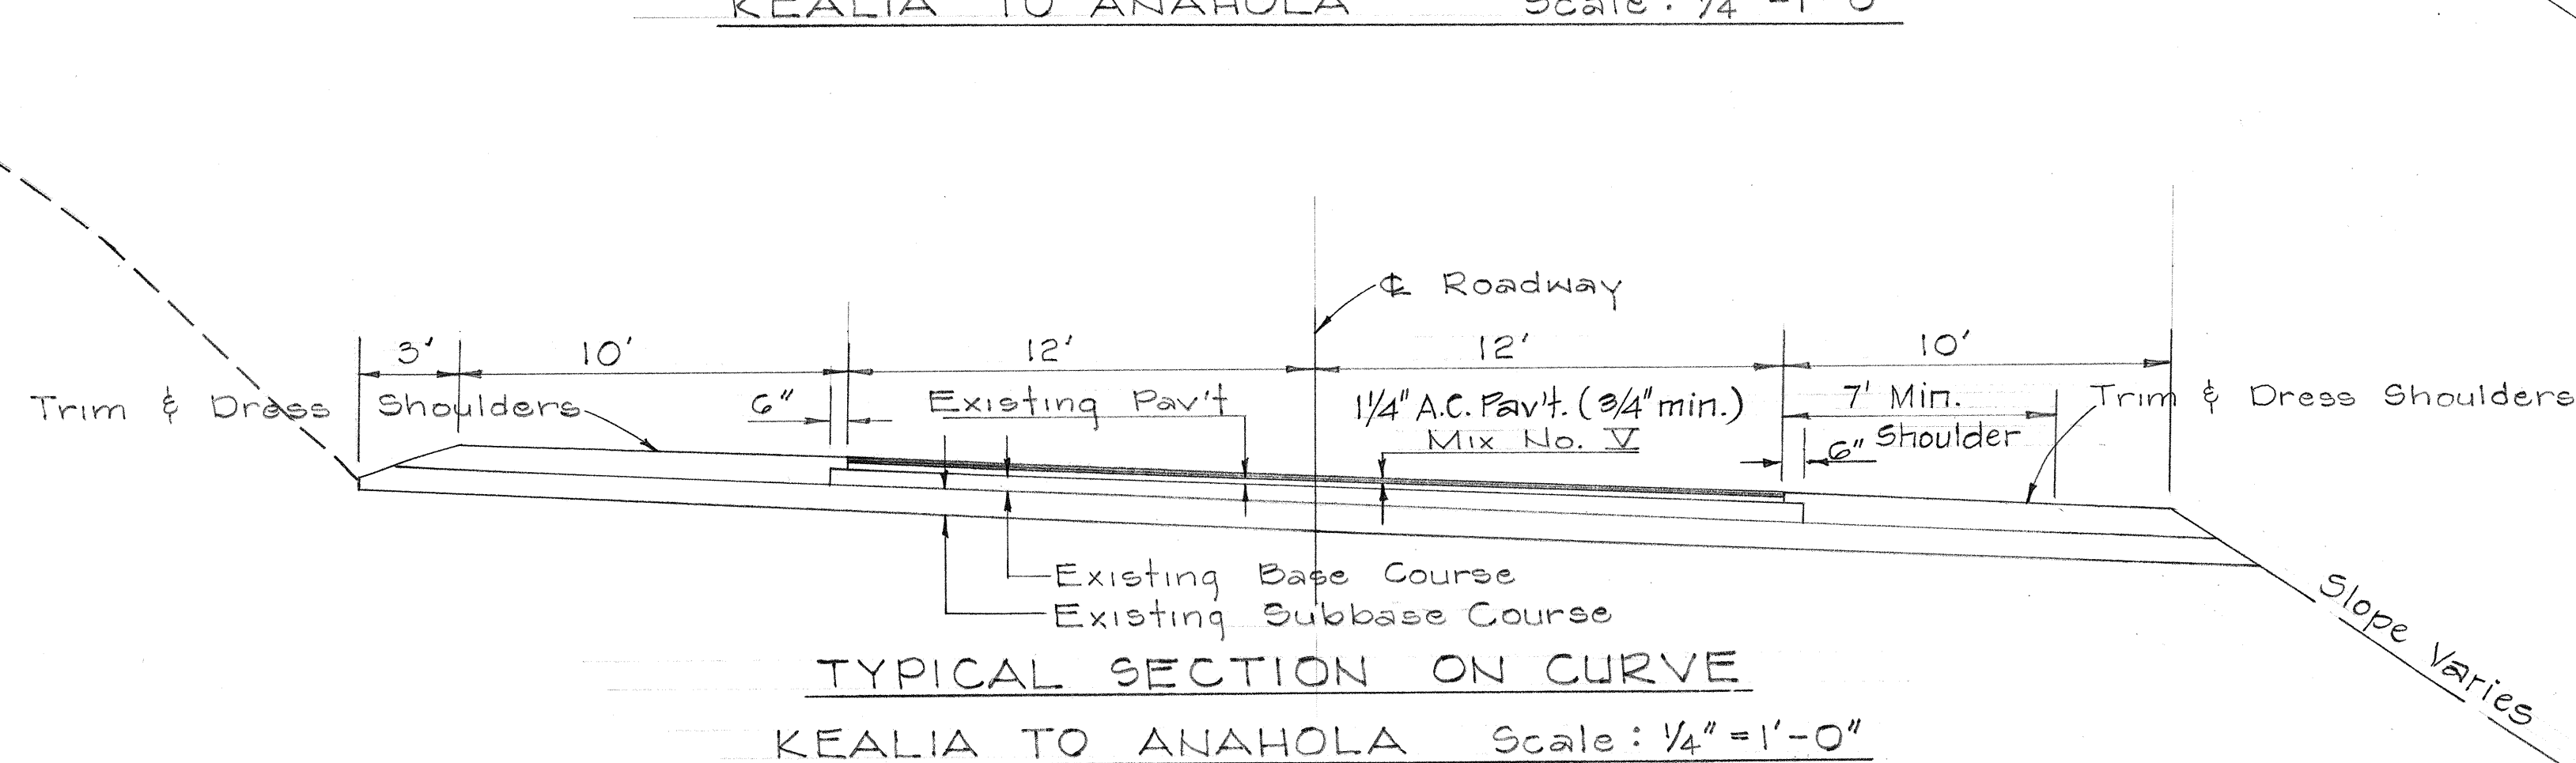
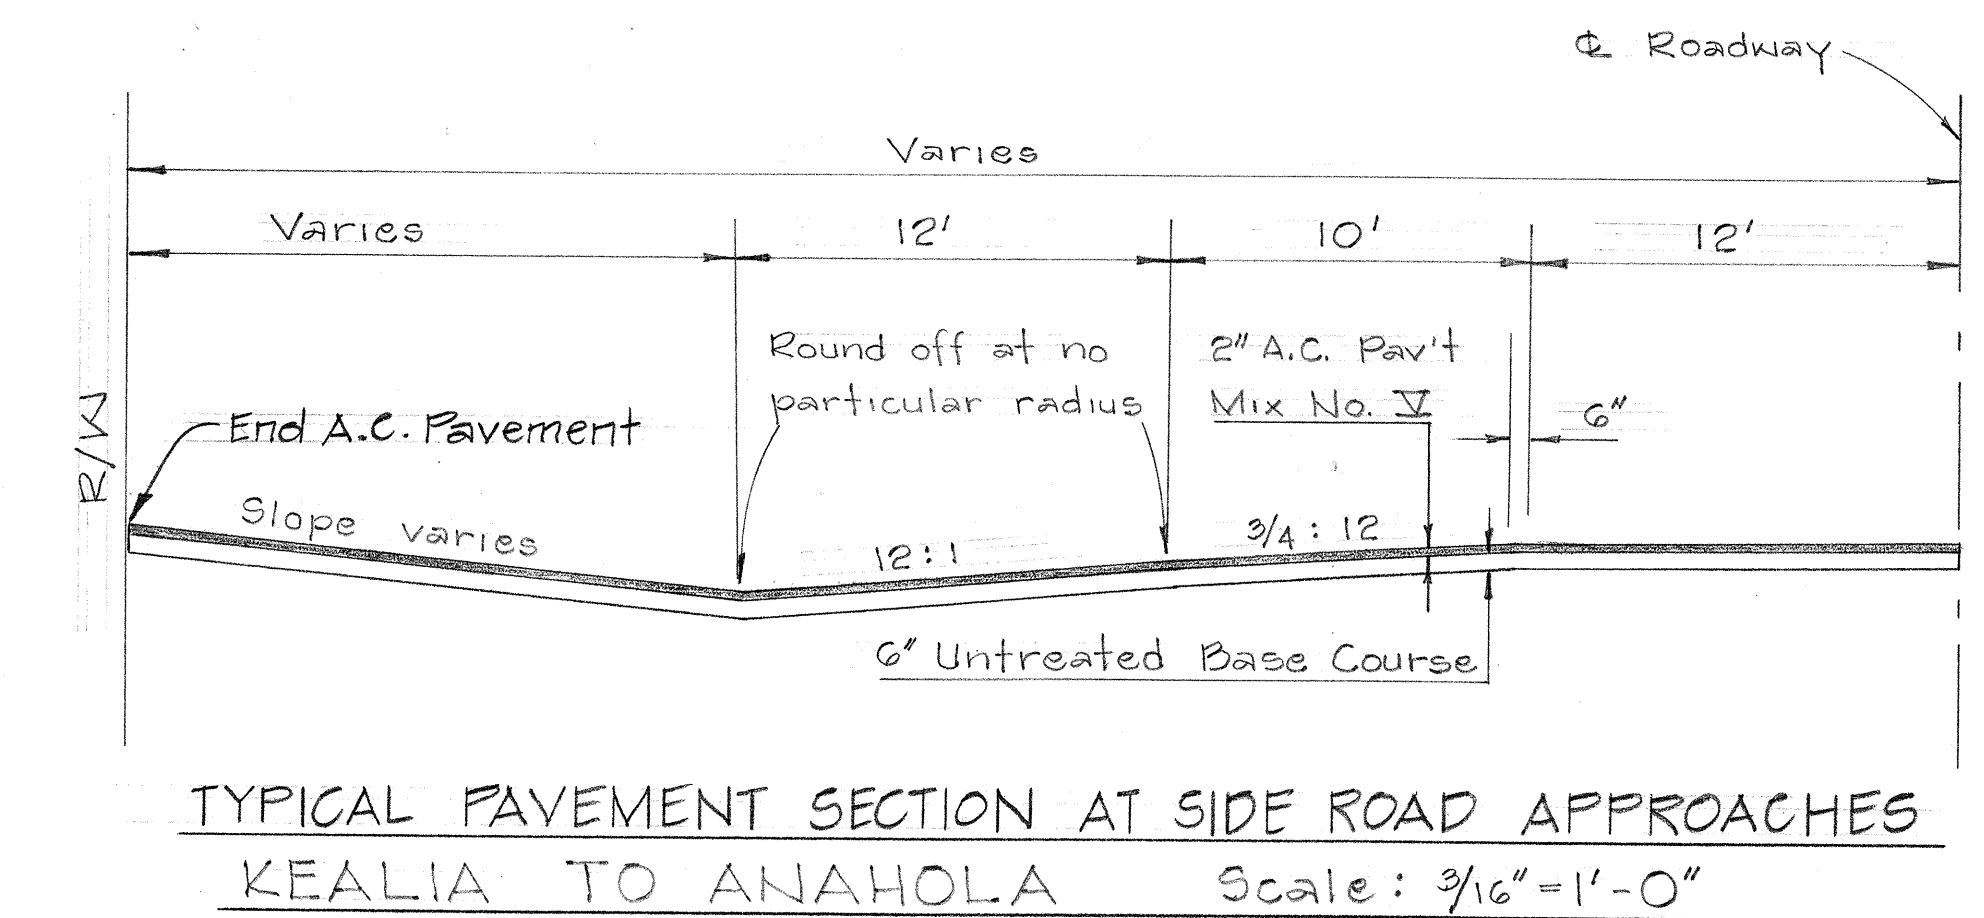
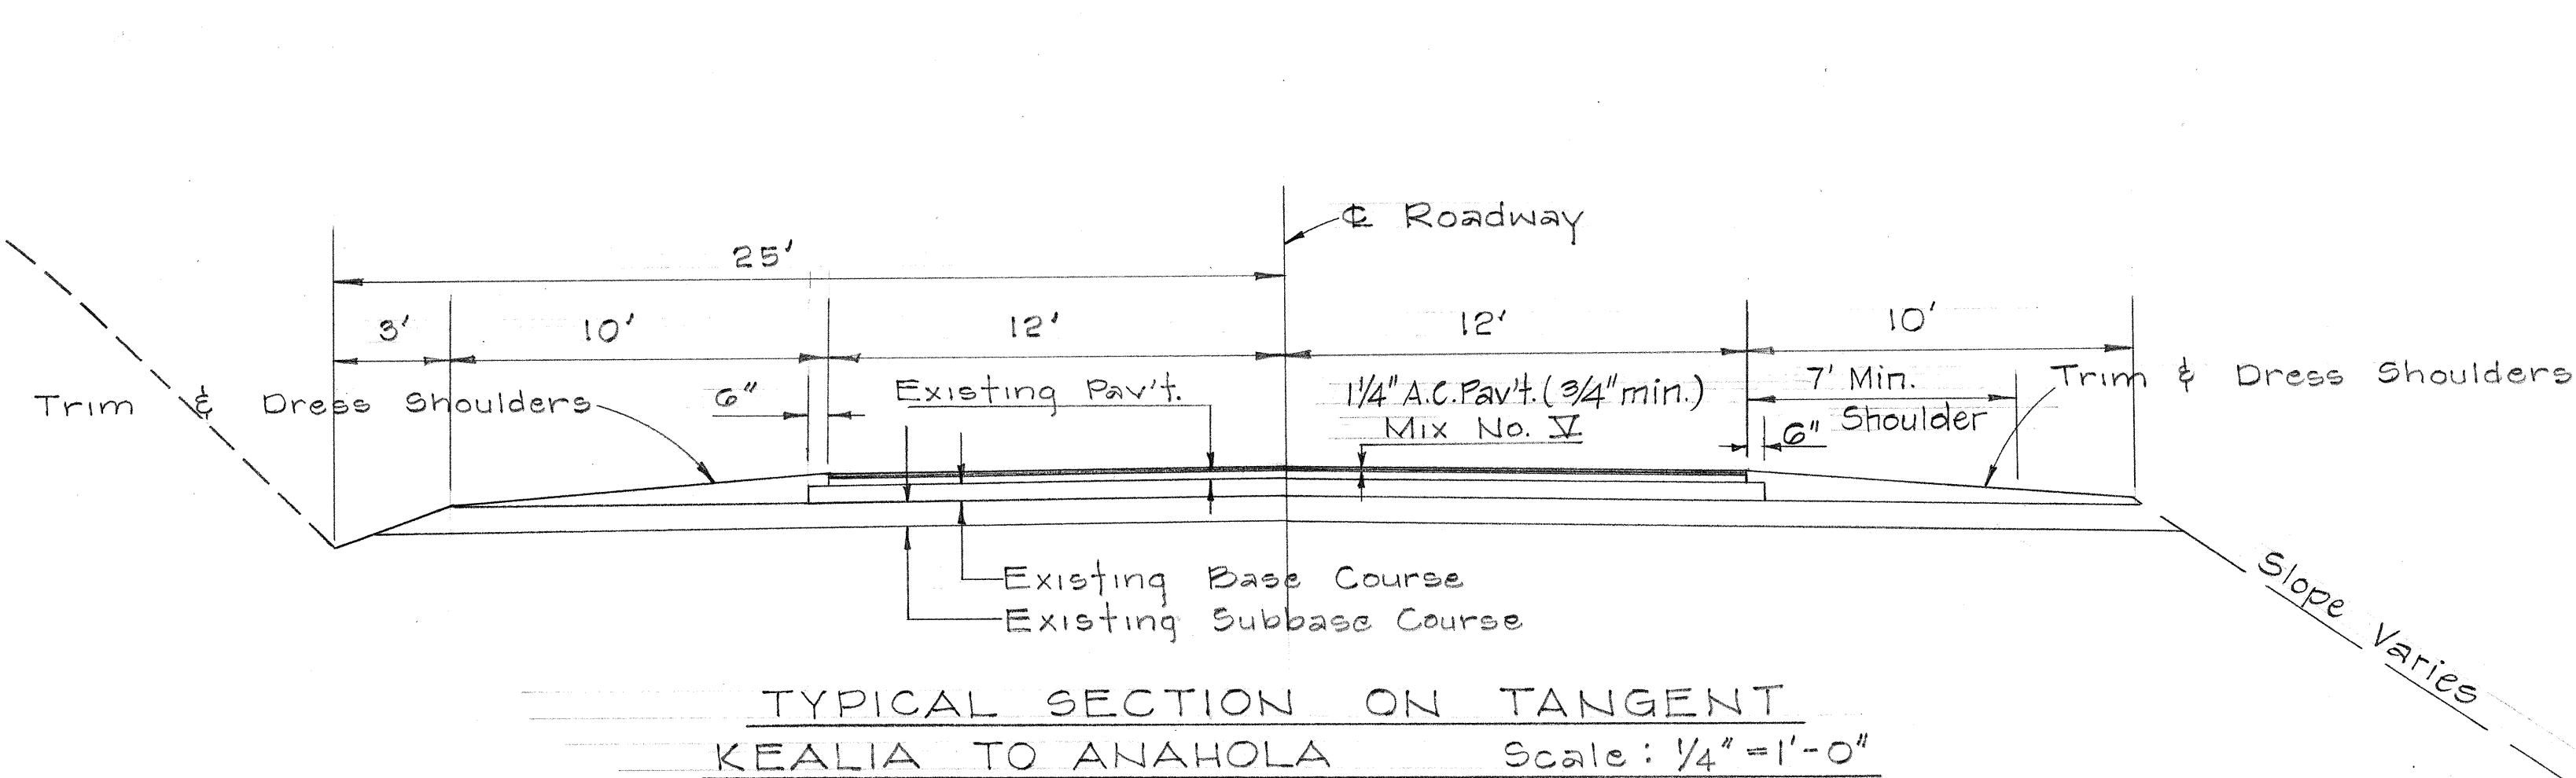
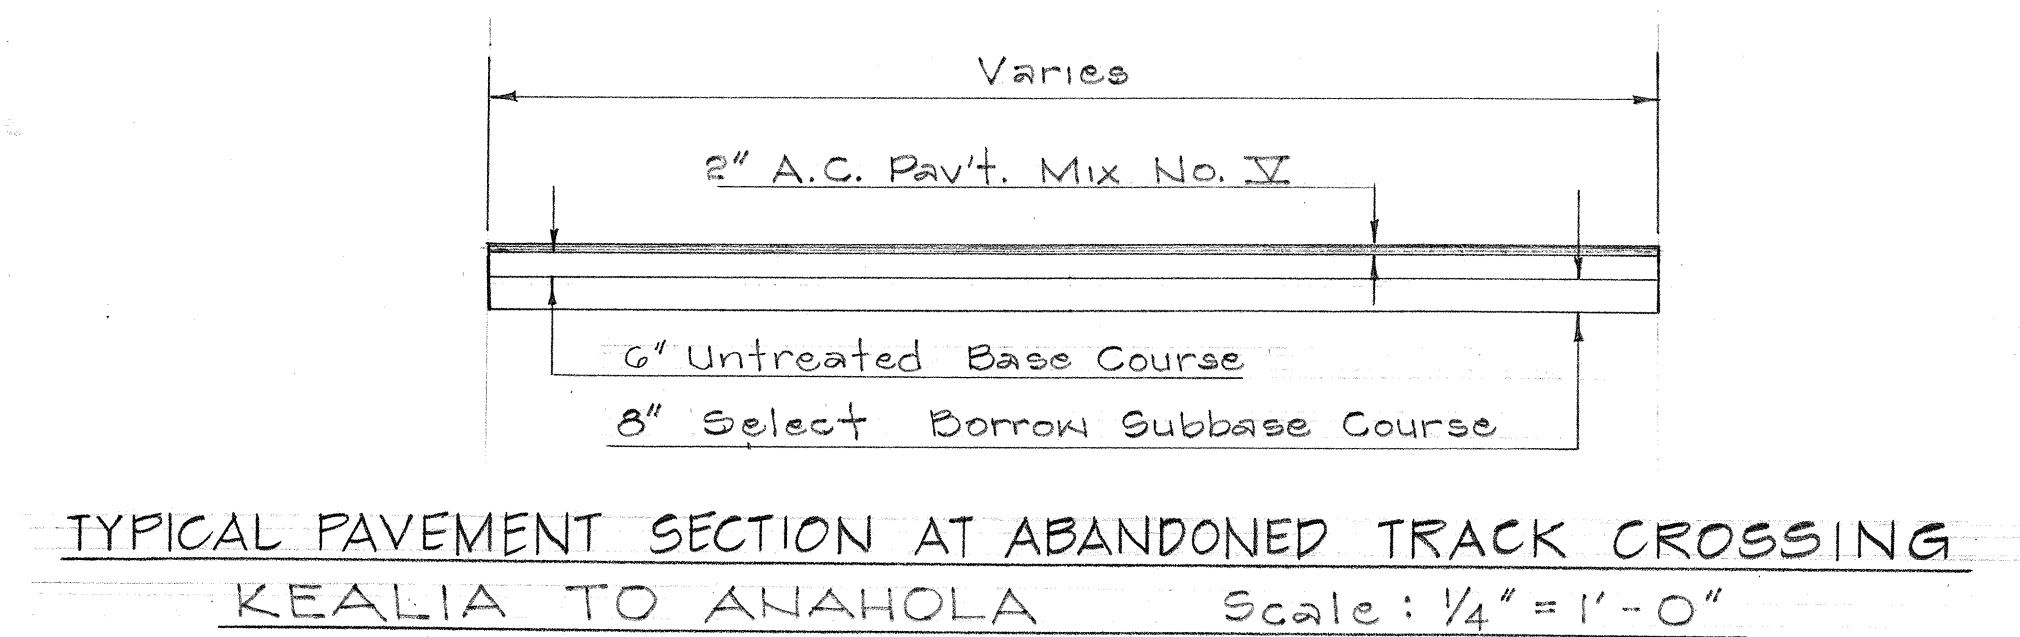
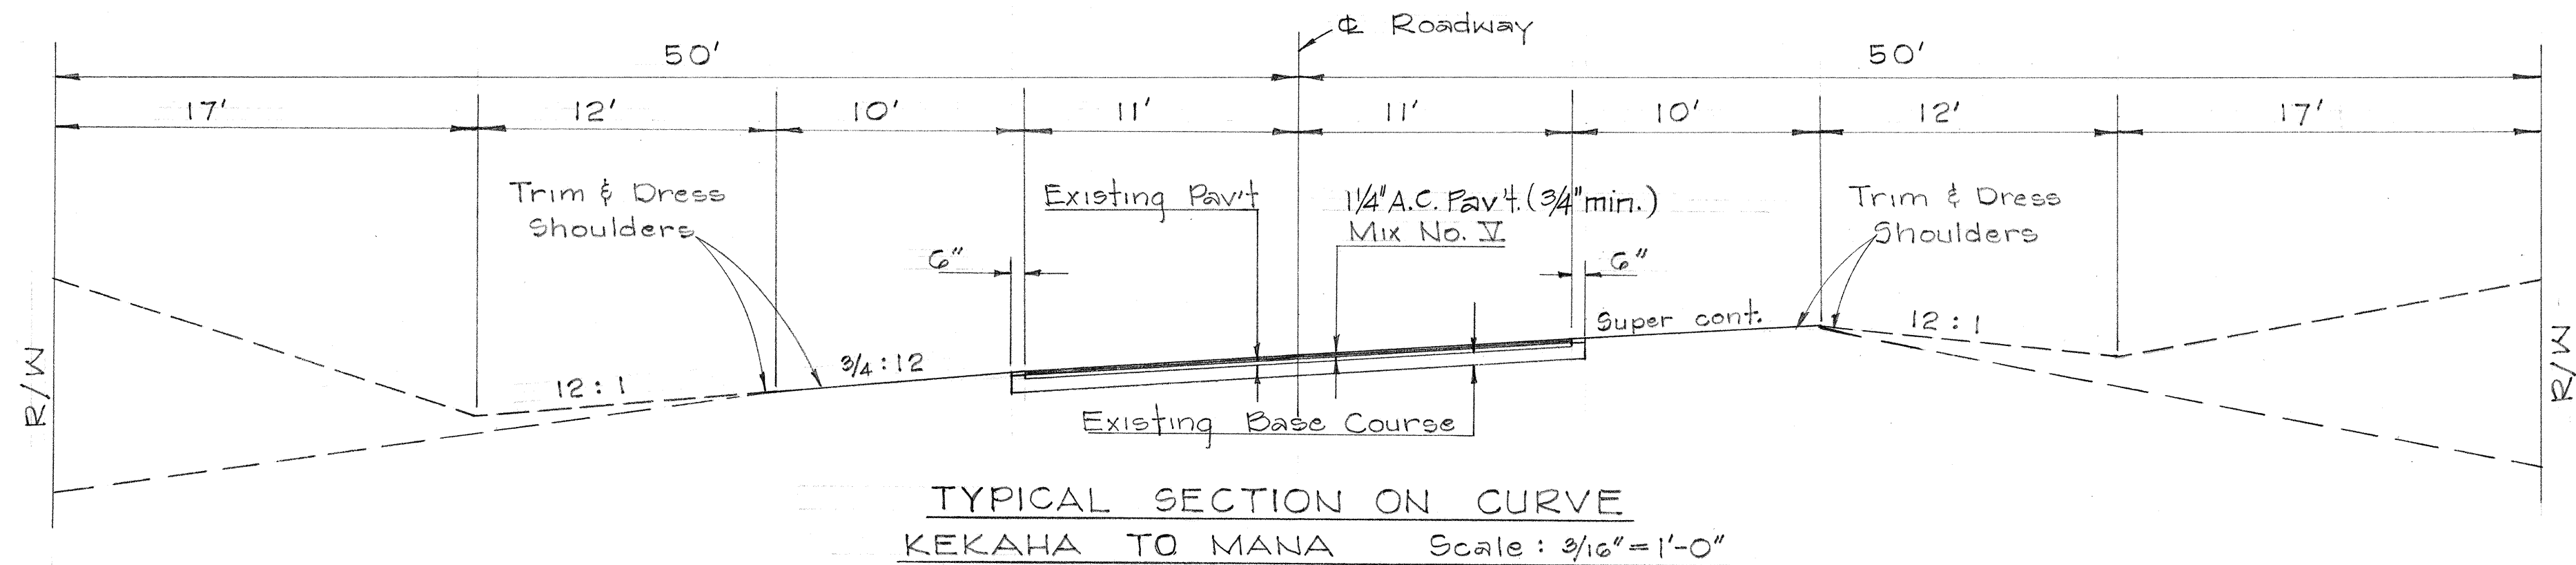
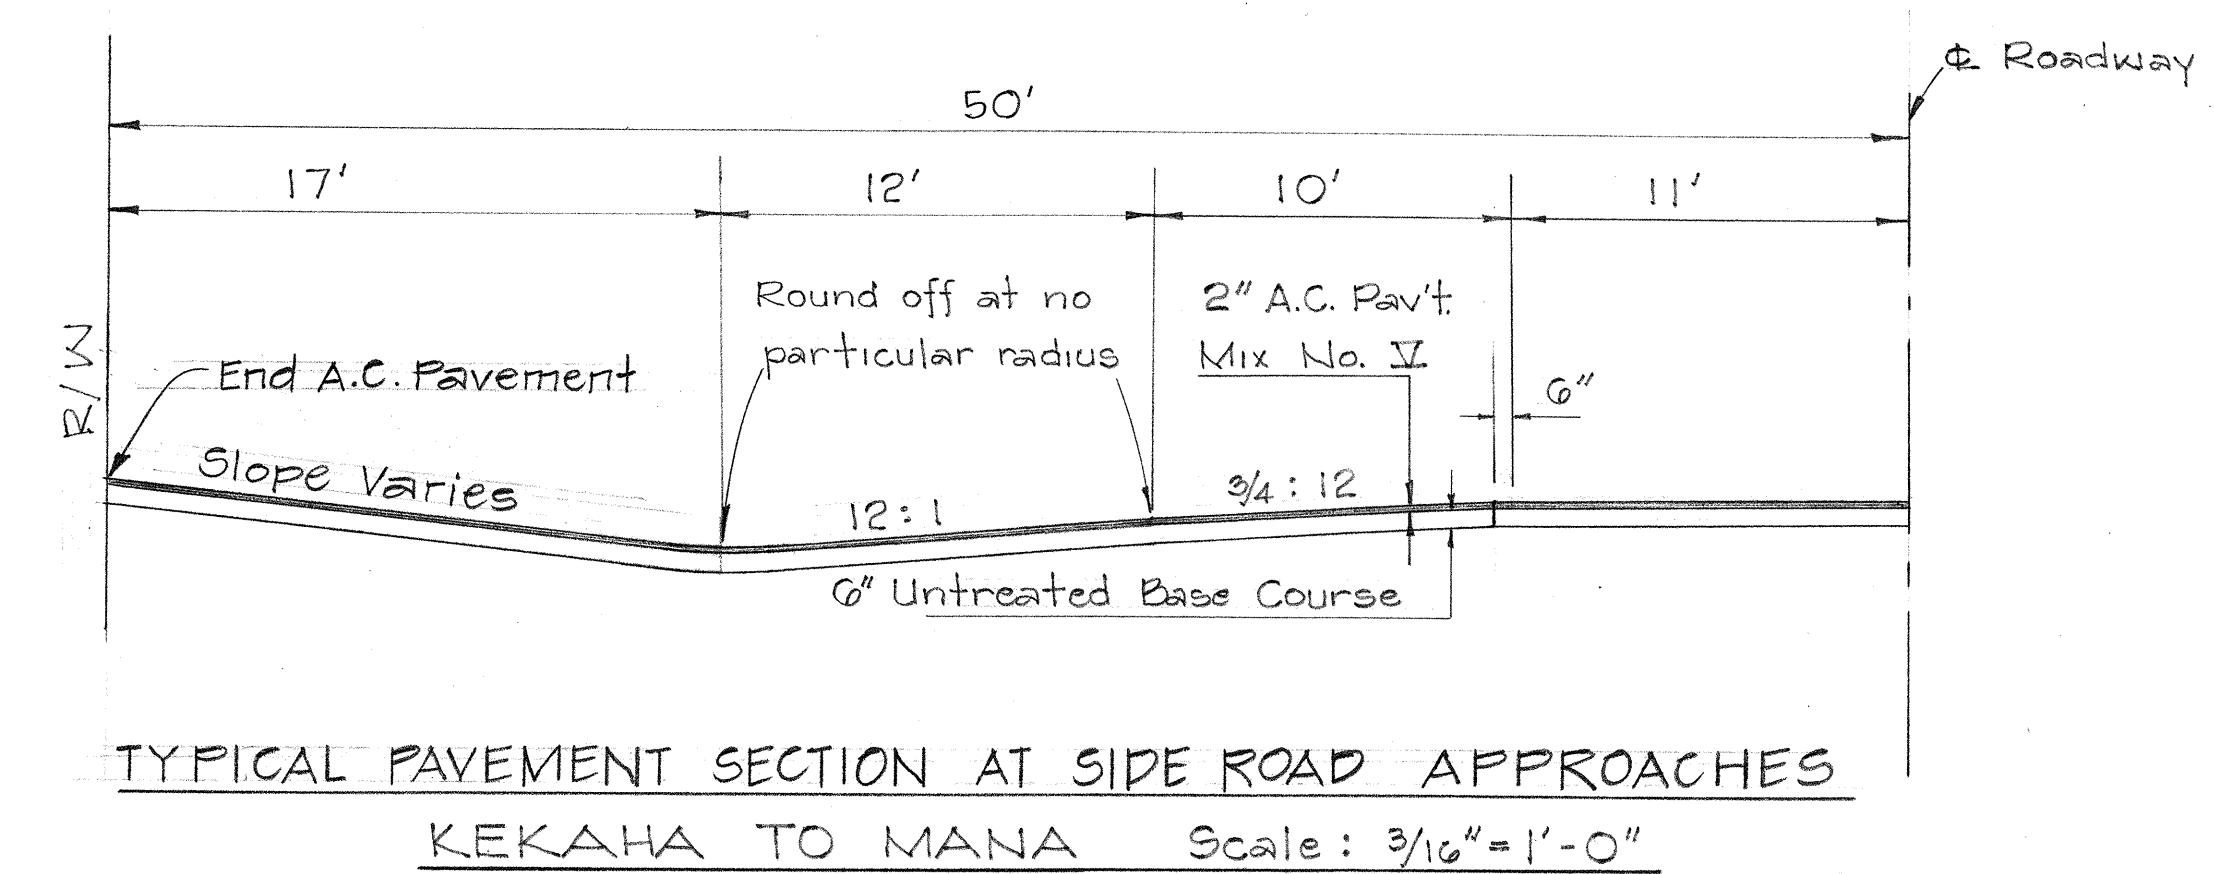


| FED. ROAD DIST. NO. | STATE | PROJ. NO.              | FISCAL YEAR | SHEET NO. | TOTAL SHEETS |
|---------------------|-------|------------------------|-------------|-----------|--------------|
| HAWAII              | HAW.  | 50A-02-70<br>56B-01-70 | 1969        | 2         | 8            |

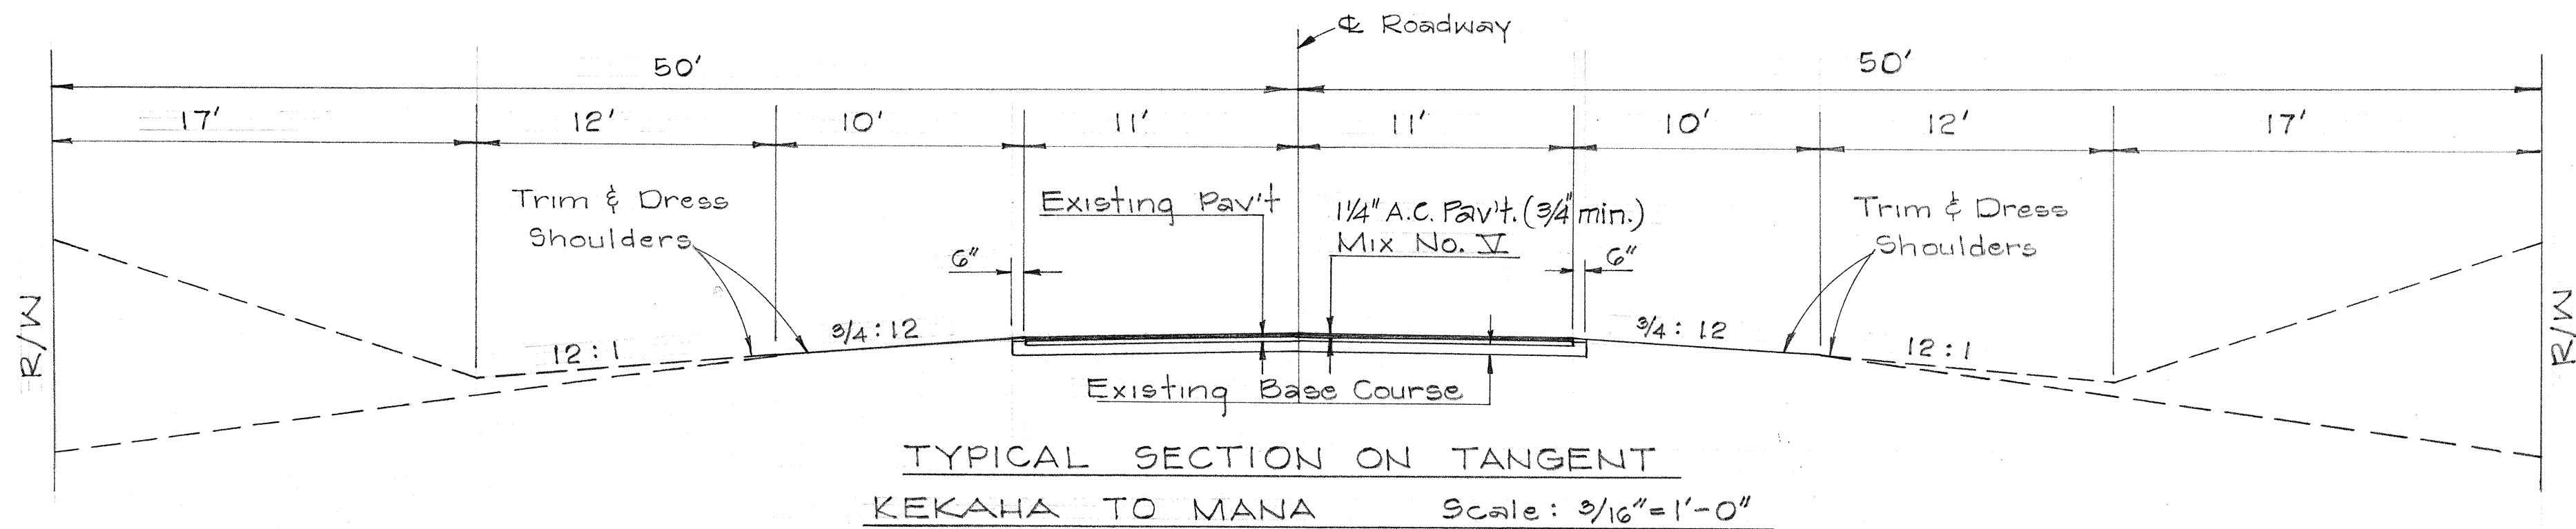

#### ORDER OF WORK

1. Construct Mana Bridge No. 1 Vicinity to Pacific Missile Range Facility, Project 50A-02-70 with appropriate Construction I.D. Signs.
2. Construct Kealia to Anahola, Project 56B-01-70. Relocate Construction I.D. Sign with revised reference to Project 56B-01-70.

STATE OF HAWAII  
DEPARTMENT OF TRANSPORTATION  
HIGHWAYS DIVISION

TYPICAL SECTIONS FOR

PROJ. NO. 50A-02-70

AND

PROJ. NO. 56B-01-70

Scale: As Shown Date: October, 1969

SHEET No. 1 OF 1 SHEETS

|               |      |
|---------------|------|
| ORIGINAL PLAN | DATE |
| DESIGNED BY   |      |
| TRACED BY     |      |
| QUANTITIES BY |      |
| CHECKED BY    |      |