

DIST. NO.	STATE	PROJ. NO.	FISCAL YEAR	SHEET NO.	TOTAL SHEETS
HAWAII	HAW.	HWY.K-01-72	1972	1	9

INDEX TO DRAWINGS	
SHEET NO.	DESCRIPTION
1	TITLE SHEET
2	GENERAL NOTES AND TYPICAL SECTION
3 - 7	PLAN
8	CROSS SECTIONS
9	PROJECT INFORMATION SIGN


STATE OF HAWAII
DEPARTMENT OF TRANSPORTATION
HIGHWAYS DIVISION

PLANS FOR
KAUAI BELT ROAD
SHOULDER STABILIZATION AT
VARIOUS LOCATIONS

PROJECT NO. HWY. K-01-72

DISTRICT OF KOLOA, SECTION 50-D
DISTRICT OF KAWAIHAU, SECTION 56-C
DISTRICT OF HANAIEI, SECTION 56-D



ISLAND OF KAUAI

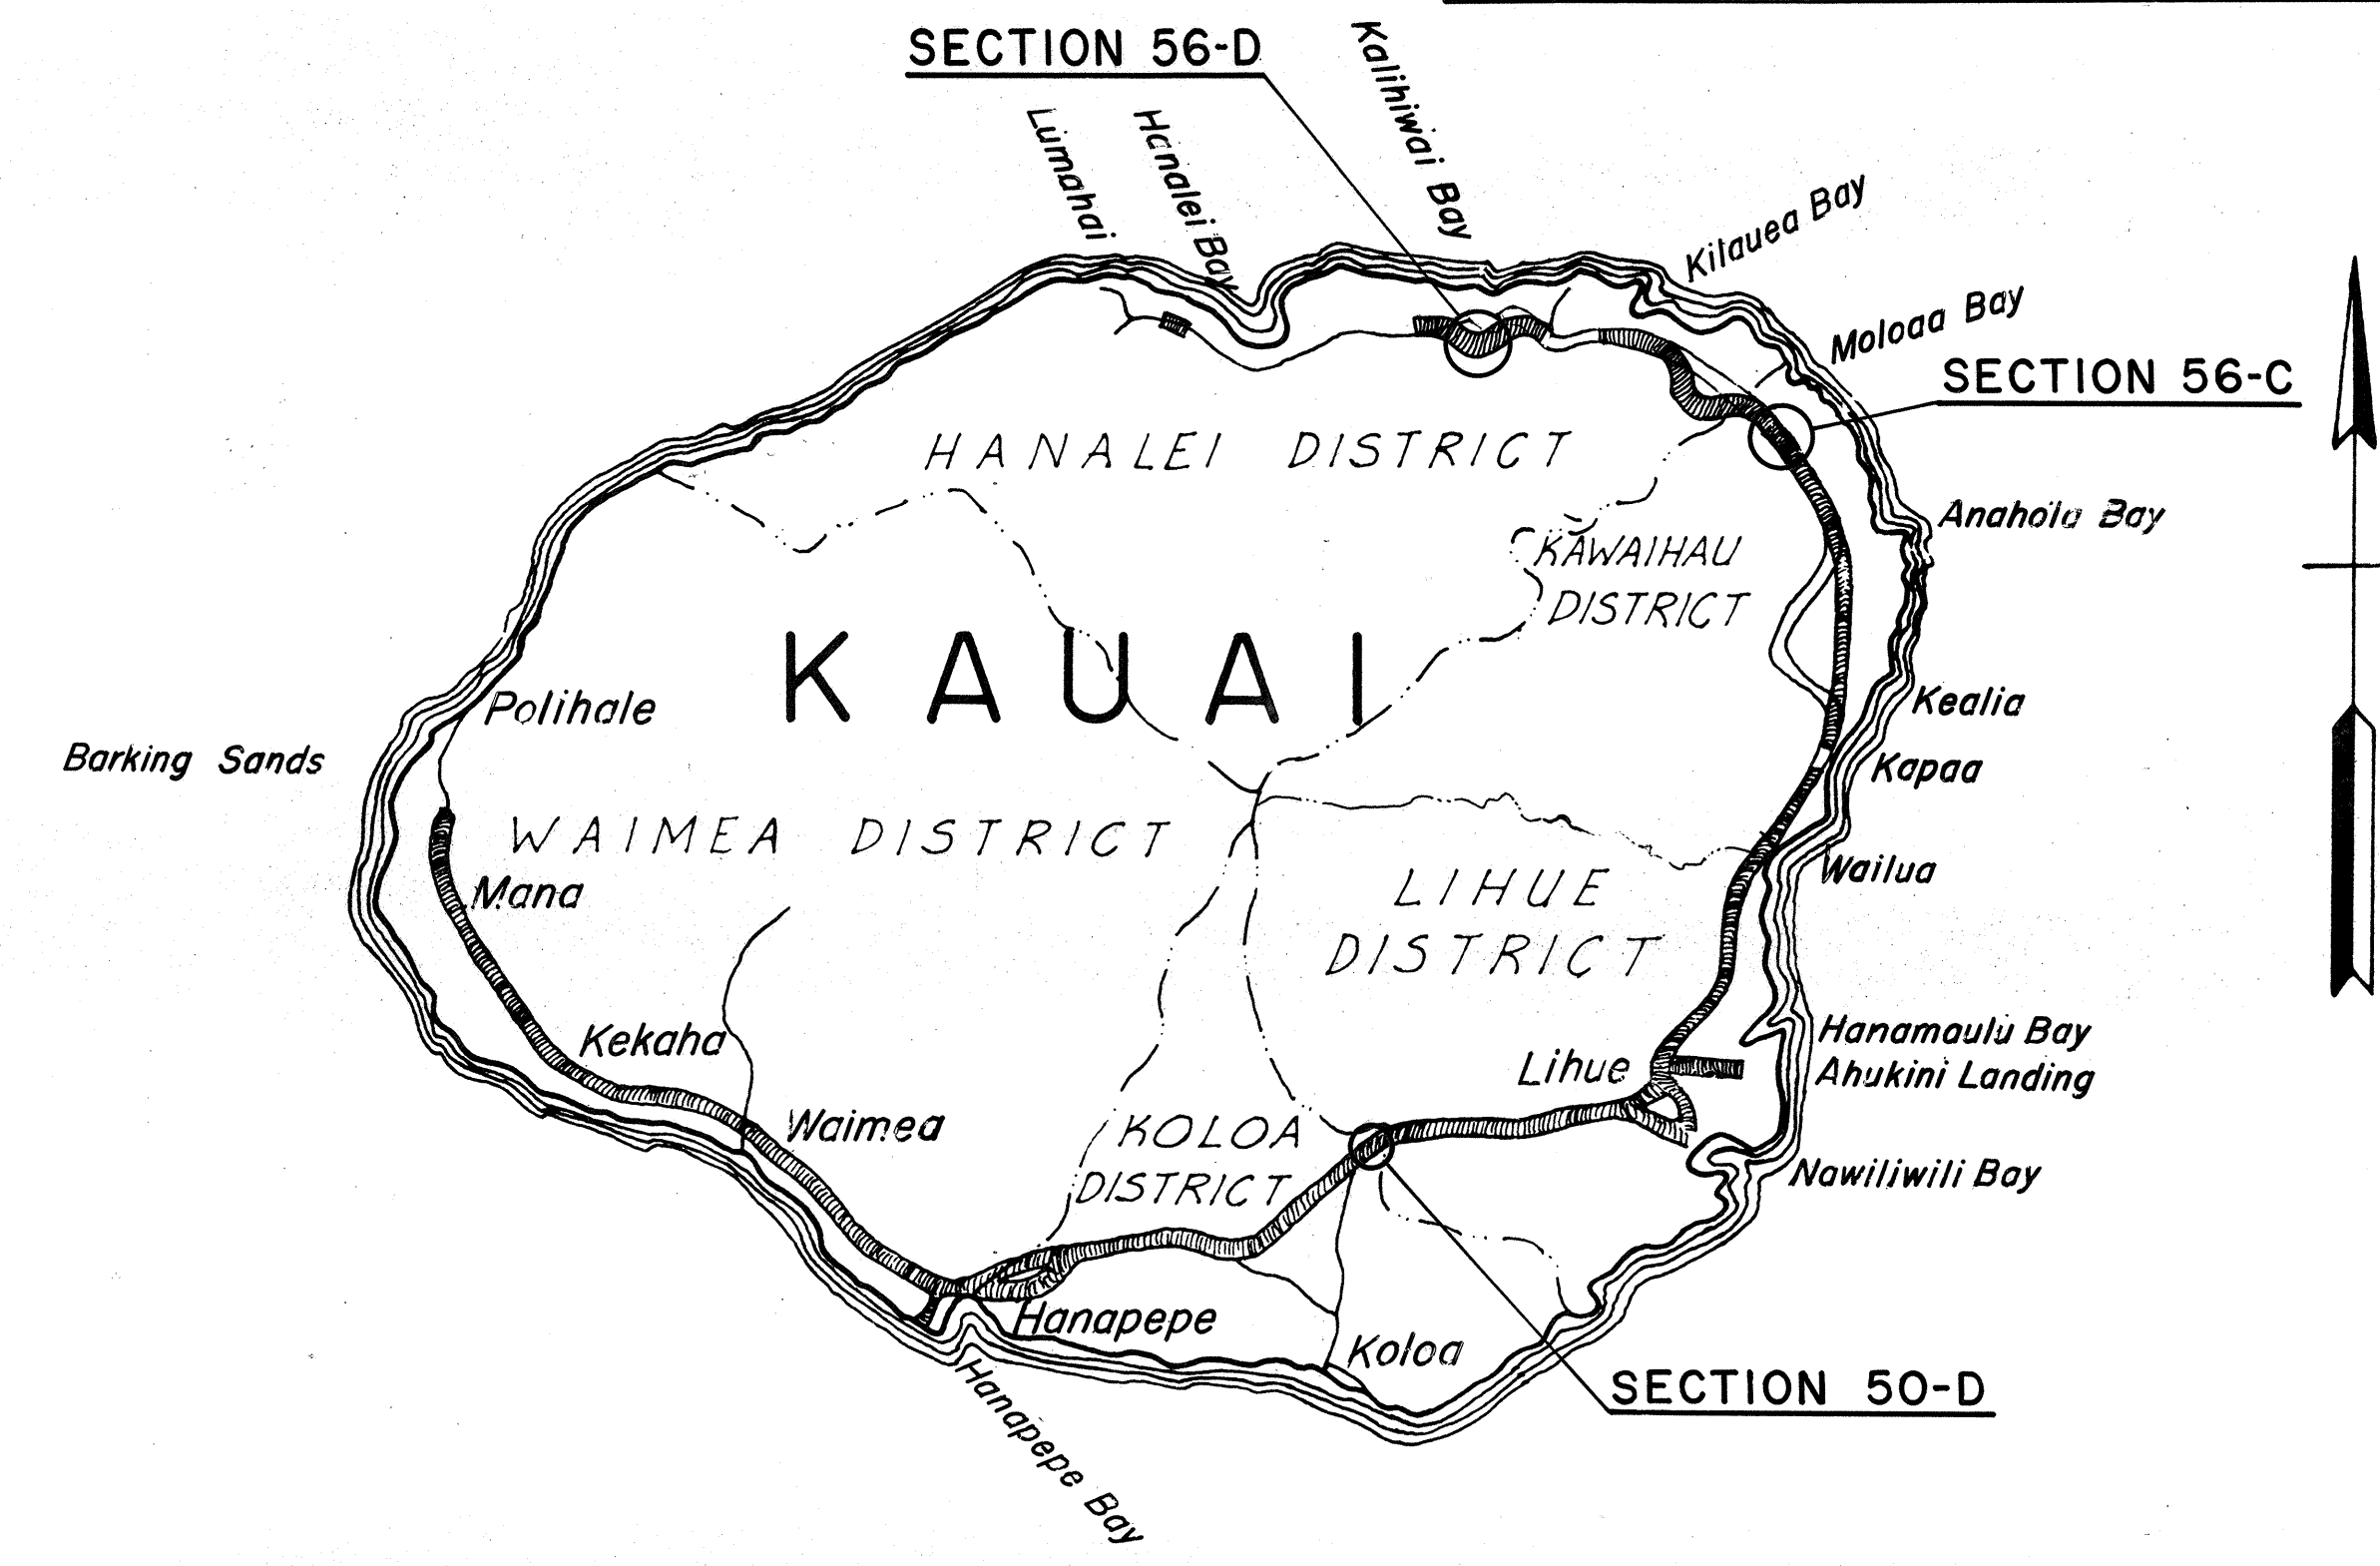

FEDERAL AID PROJECTS PREVIOUSLY CONSTRUCTED OR UNDER CONSTRUCTION

May, 1972 Date
 548-7537 Phone-Loc
 D. Bevier PS&E By
 Kauai District Designed By

SURVEY PLOTTED BY: _____ DATE: _____
 ORIGINAL PLAN DRAWN BY: _____
 NOTE BOOK QUANTITIES CHECKED BY: _____
 NO. _____

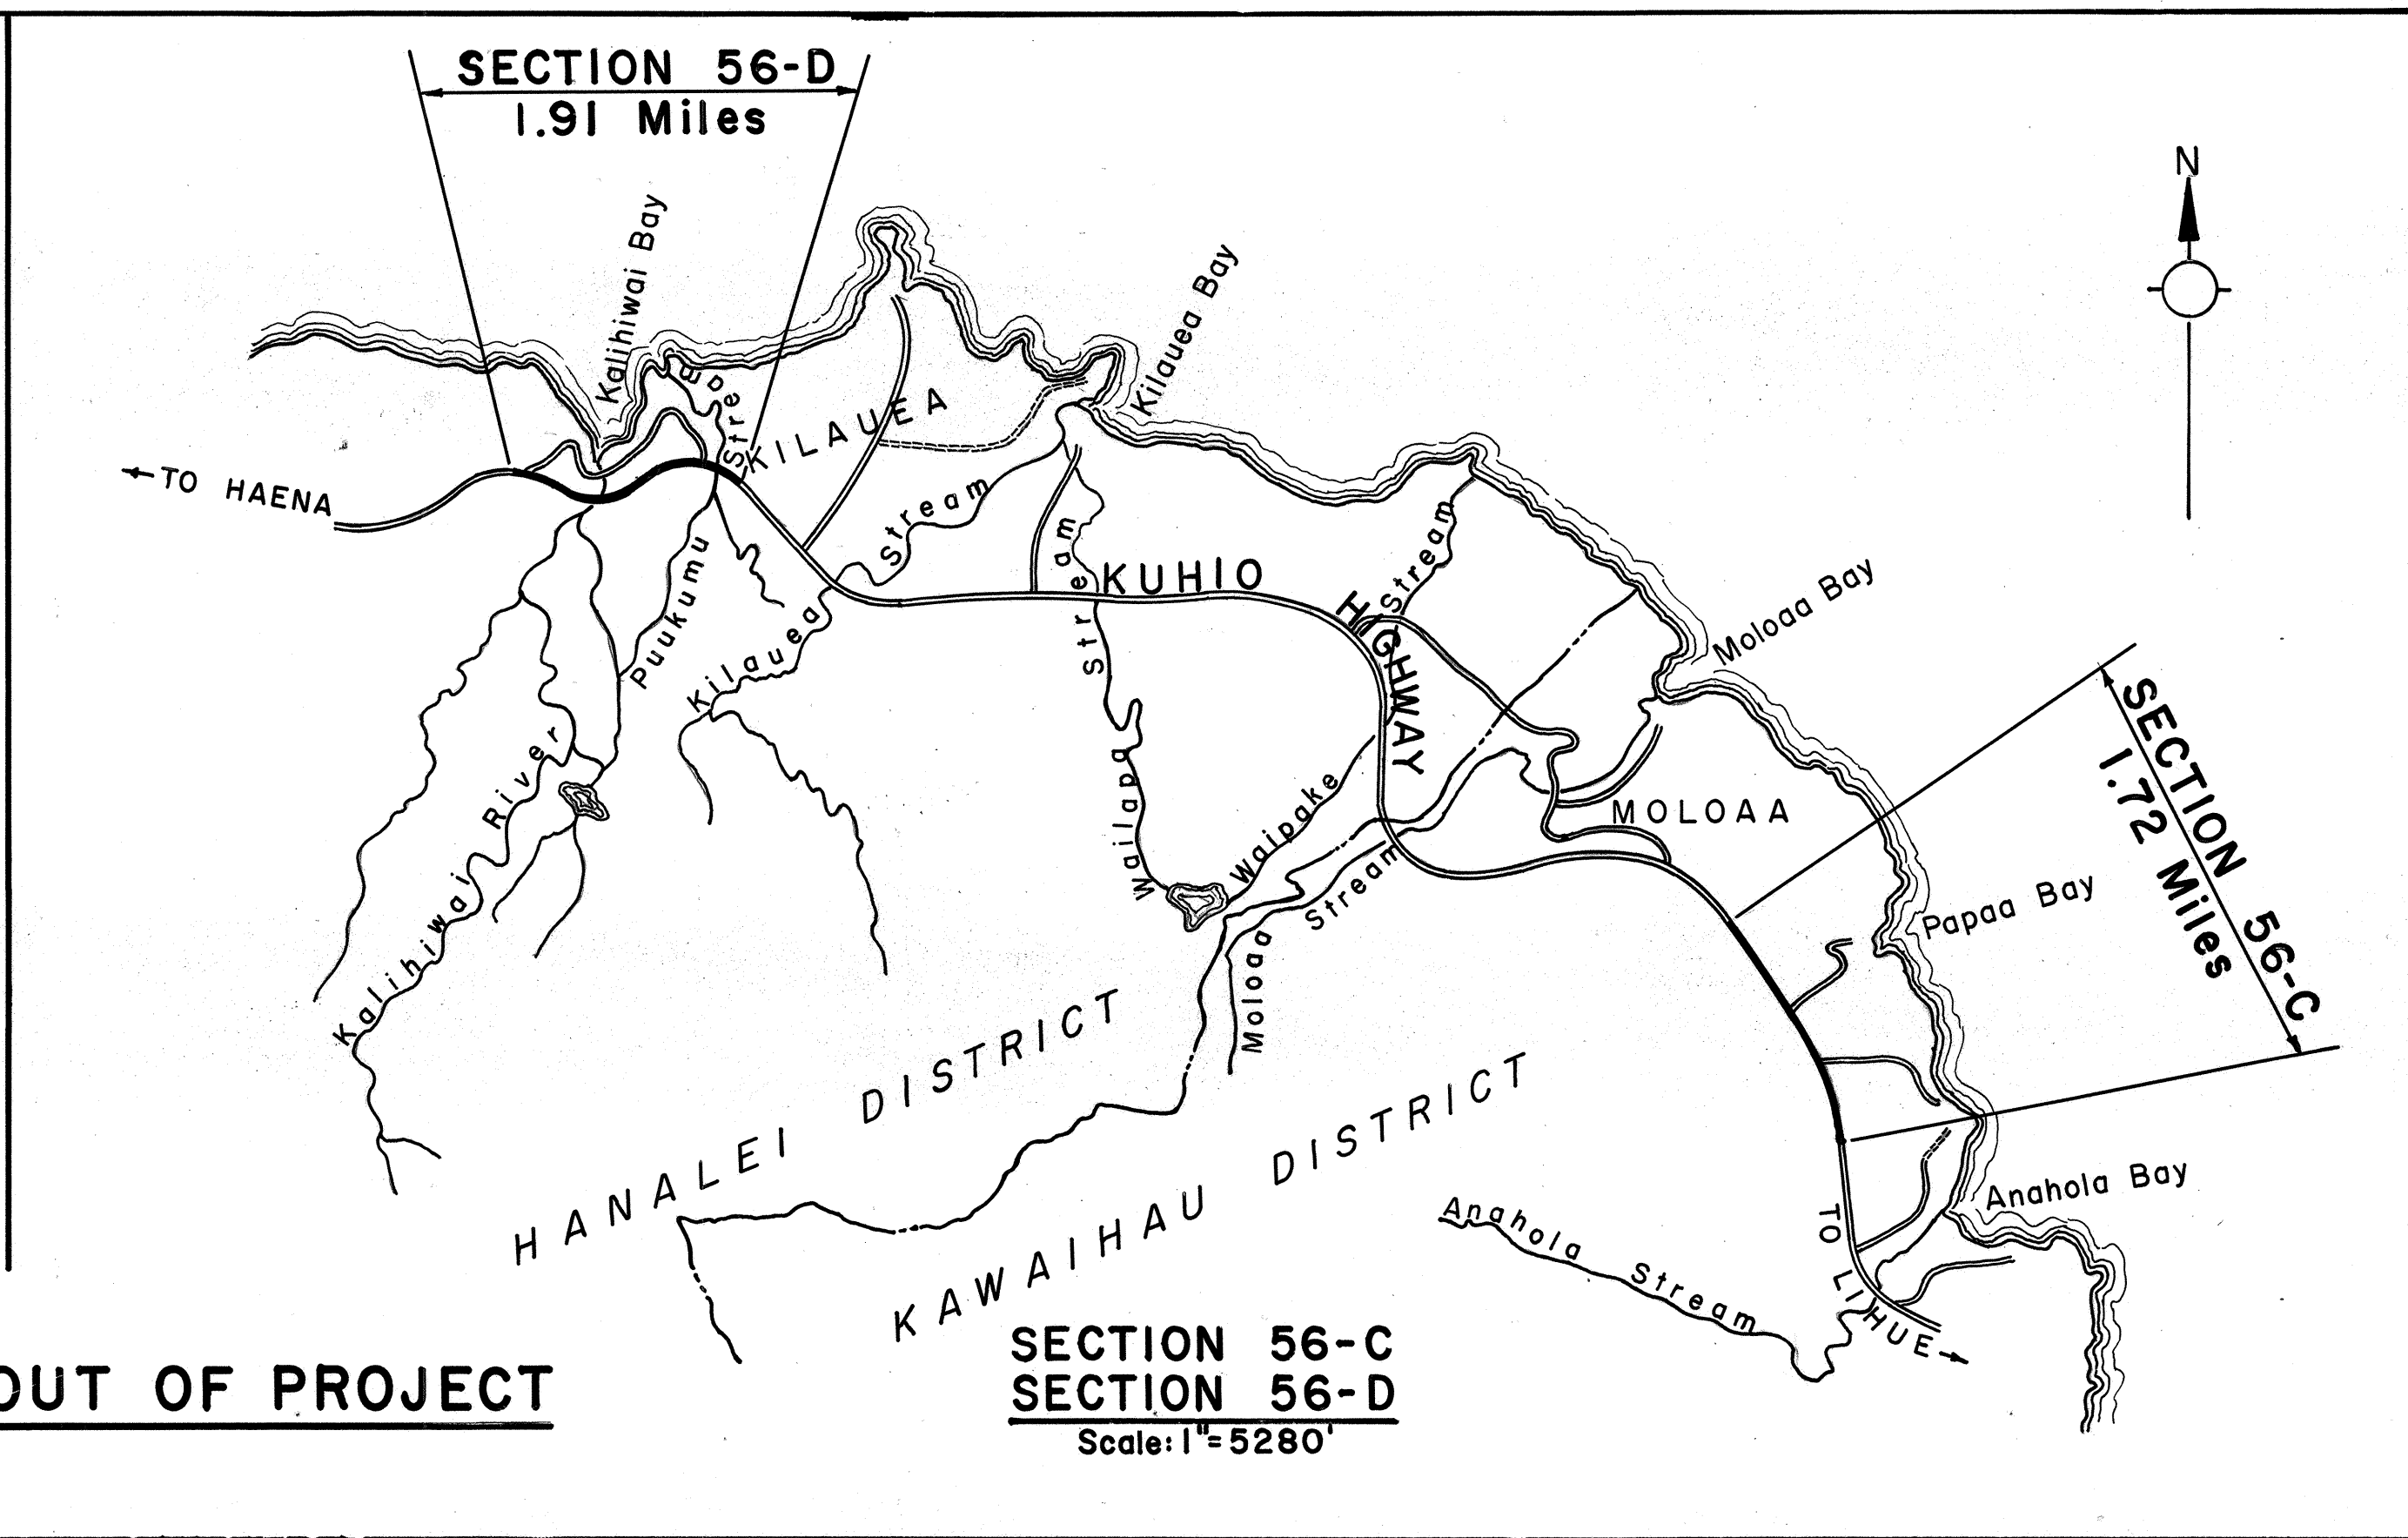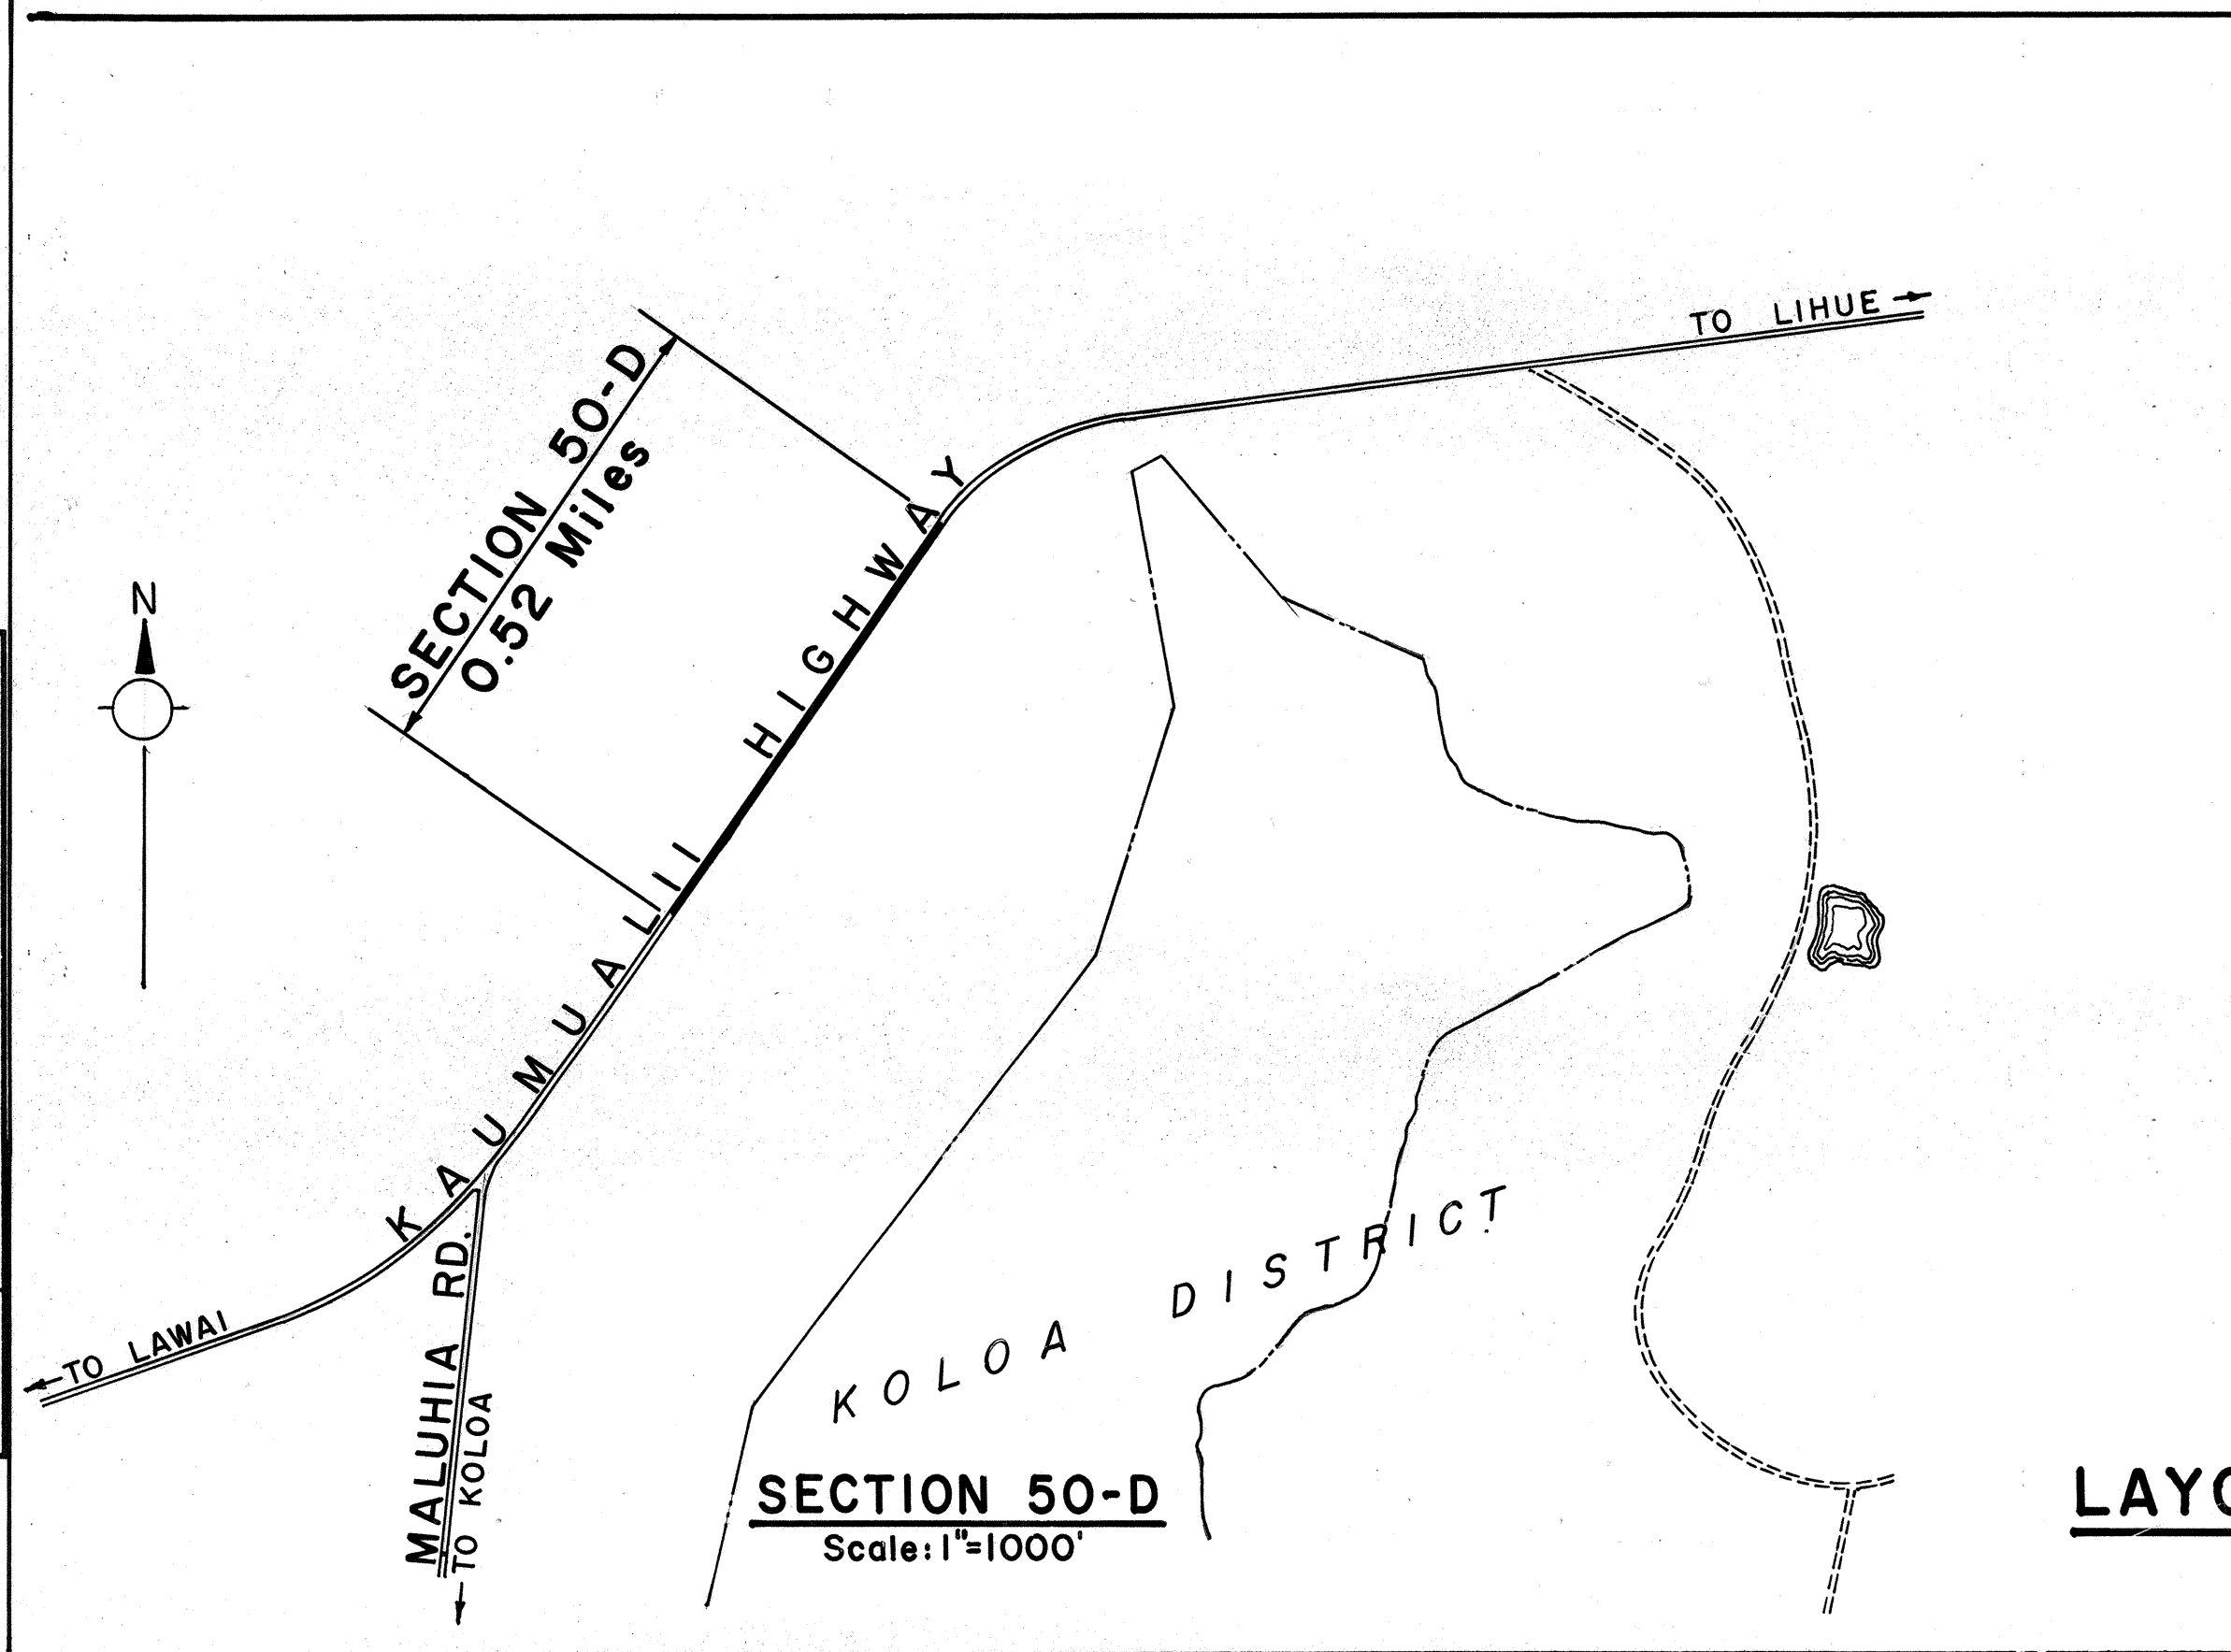

DEPARTMENT OF TRANSPORTATION
STATE OF HAWAII
APPROVED:
Murray Lee 5/9/72
FOR DIR. OF TRANSPORTATION DATE