



DIST. NO.	STATE	PROJ. NO.	FISCAL YEAR	SHEET NO.	TOTAL SHEETS
HAWAII	HAW.	50B-01-74 550B-01-74	1974	2	2

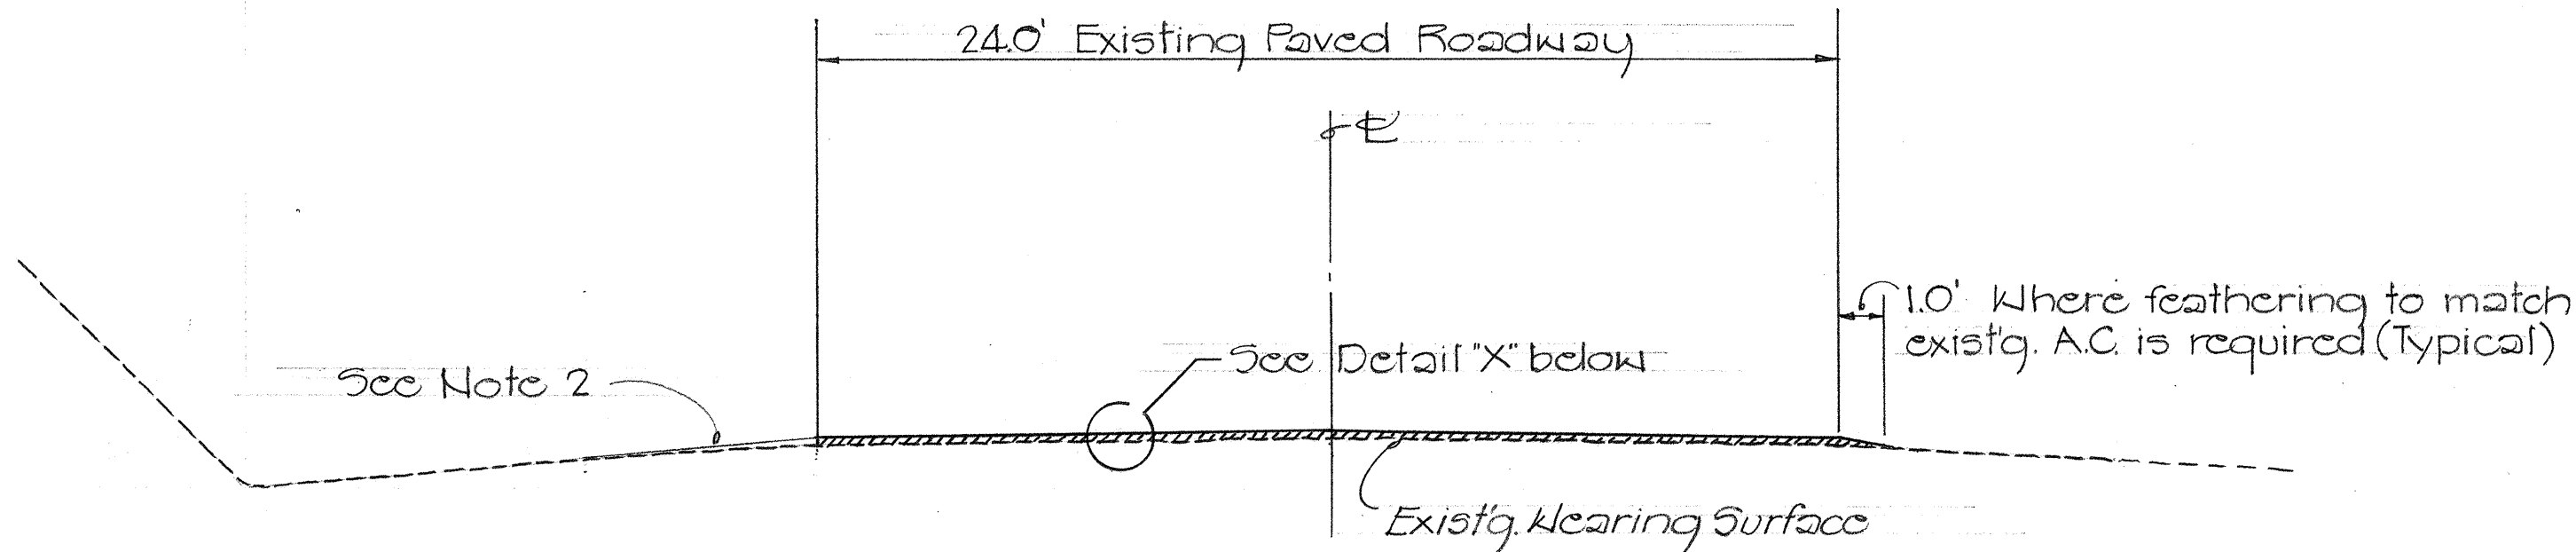


TYPICAL SECTION
(KAUMUALII HIGHWAY)
Scale: 1/4" = 1'-0"

- NOTE:
- Existing wearing surface indicated in Typical Sections varies. Surface indicated is entirely imaginary and not intended to represent any specific location.
 - Trimming and dressing of shoulders shall be done by others.

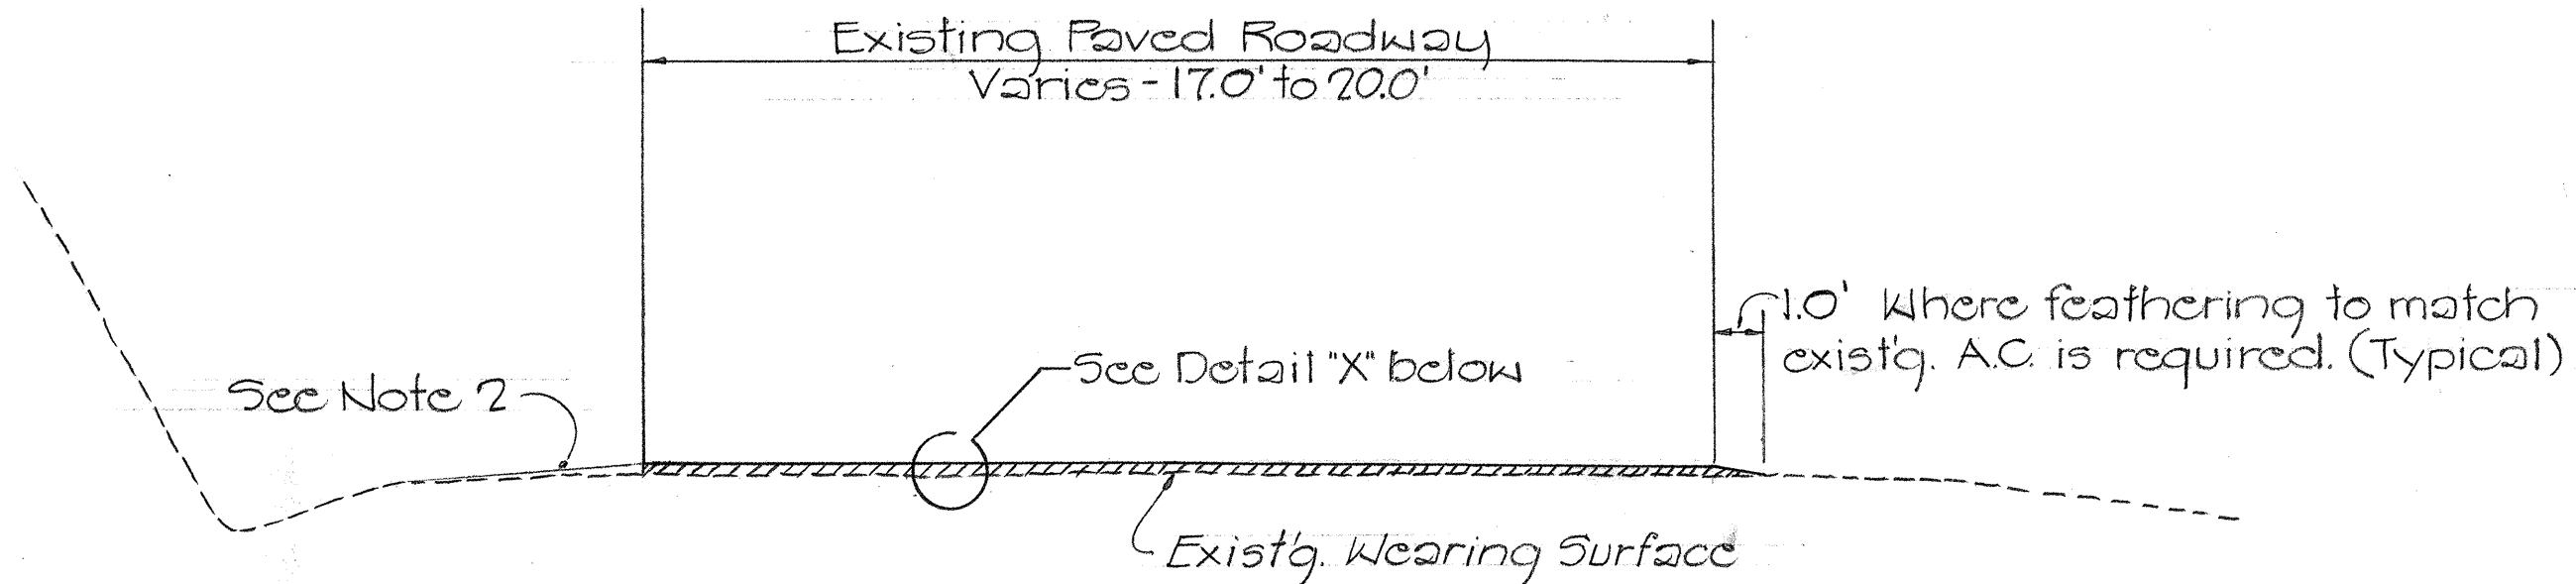

TYPICAL SECTION
(KOEKE ROAD)
Not To Scale

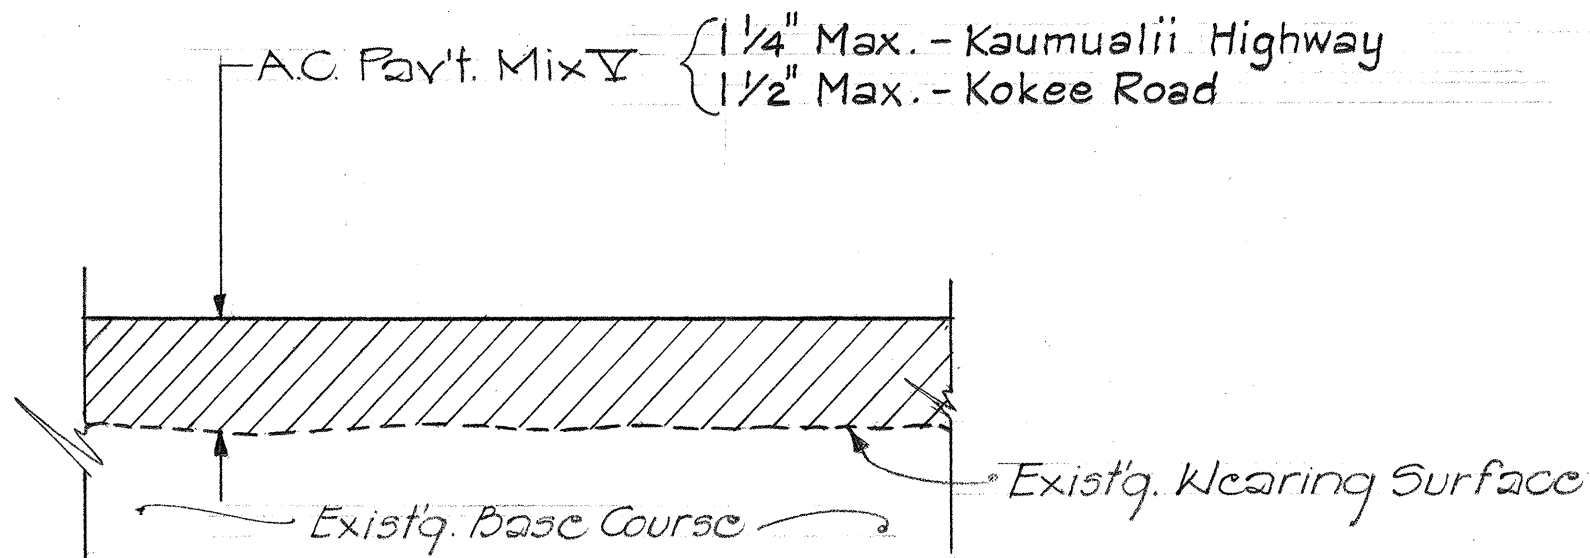

DETAIL "X"

GENERAL NOTES:

- In general, all existing paved sections within the Highway Right-of-Way requiring resurfacing as determined by the Engineer, shall be resurfaced.
- Patching of existing pavement prior to resurfacing will not be required.
- The item "Brooming Off" will not be measured or paid for separately but shall be considered incidental to AC Pavement Mix "Y".
- The contractor shall keep at least one lane open to traffic during working hours and both lanes open to traffic during non-working hours.
- Rehabilitation of shoulders and pavement striping shall be done by State forces.

SURVEY PLOTTED BY	DATE
DRAWN BY	
TRACED BY	
CHECKED BY	
NOTED BY	
QUANTITIES BY	
CHECKED BY	
ORIGINAL PLAN	
NOTE BOOK	
No.	

STATE OF HAWAII
DEPARTMENT OF TRANSPORTATION
HIGHWAYS DIVISION
KAUMUALII HIGHWAY RESURFACING
KAUMAKANI TO HANAPEPE
PROJ. NO. 50B-01-74
KOEKE ROAD RESURFACING, PHASE II
PROJ. NO. 550B-01-74
TYPICAL SECTIONS
Scale: As Shown Aug. 1973
SHEET No. 1 OF 1 SHEETS