

FED. ROAD DIST. NO.	STATE	FED-AID PROJ. NO.	FISCAL YEAR	SHEET NO.	TOTAL SHEETS
HAWAII	HAW.	50CD-01-75M 56A-01-75M	1975	2	3

CONSTRUCTION NOTES

KALAHEO TO MALUHIA:

Sta. 1+50± to Sta. 7+50± Rt.
Resurface existing 10' wide A.C. Paved Gutter with 3/4" Min. A.C. Pavt. Mix No. V.
Quantities included in proposal.

Sta. 122+00± to Sta. 131+00±
Superlevate right lane of existing pavement (0 to 4 inches) by "Building-Up" with A.C. Pavt. Mix No. V.

Quantities included in proposal.

Sta. 177+30± to Sta. 178+70± (Omao Bridge)

Sta. 67+75± to Sta. 68+95± (Lawai Bridge)

Sta. 251+66± to Sta. 251+88± (Structure 7-E)

Sta. 260+65± to Sta. 260+85± (Structure 7-F)

Resurfacing over these structures will be deleted. Smooth riding transitions will be provided at the beginning and end of each structure.

GENERAL NOTES

- Existing surfaces vary. Surfaces indicated in Typical Sections are entirely imaginary and not intended to represent any specific place.
- "Brooming-Off" shall be considered incidental to the item "A.C. Pavt. Mix No. V."
- Trimming and Dressing of Shoulders shall be done by State Highway Maintenance Forces.
- Furnishing and Installing Raised Pavement Markers and Pavement Striping shall be done by State Highway Maintenance Forces.
- The Contractor shall keep at least one lane open to traffic during working hours and both lanes open to traffic during non-working hours.
- Resurfacing work shall be according to the following priority:
 - 1.) Kalahao to Maluhia.
 - 2.) Lihue To Kapaia
 - 3.) Wailua Golf Course to Wailua Bridge Section.
- Smooth riding transition will be provided at the beginning and end of each section and at all connecting driveways and streets, as directed by the Engineer.

ESTIMATED QUANTITIES

SECTION	ITEM	
	A.C. PAVT. MIX NO. V	SS-1H TACK COAT
Kalahao to Maluhia	5075 Ton	8605 Gal.
Lihue to Kapaia	1215 Ton	2110 Gal.
Wailua Golf Course to Wailua Bridge	330 Ton	1590 Gal.


* NOTE:

Sta. 101+21.26 to Sta. 112+00
Area to be resurfaced shall be confined to the travelled way plus one foot feathering on each edge of pavement totalling twenty-six feet in width.

Note:
Cross-hatched area indicate limits of resurfacing at Beg. of Project (Lihue Town Section)


TYPICAL SECTION KALAHEO TO MALUHIA WAILUA GOLF COURSE TO WAILUA BRIDGE

Scale: 1/4" = 1'-0"

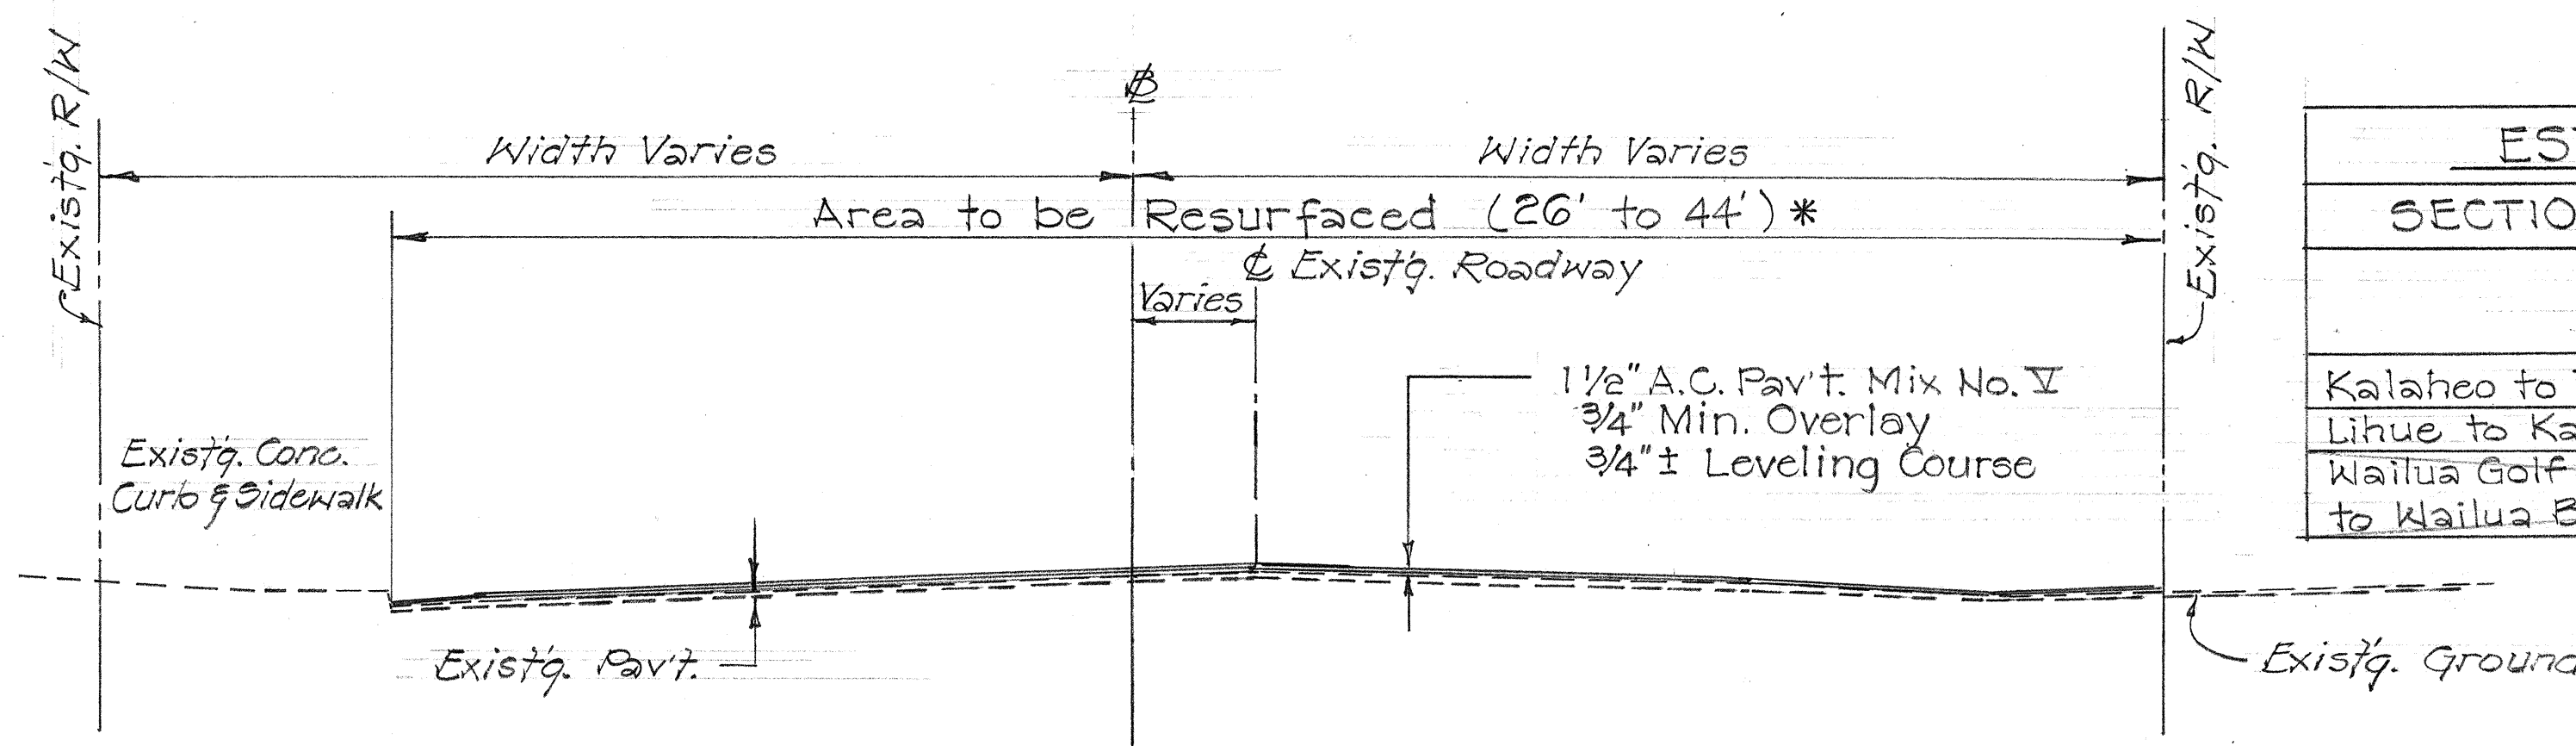

TYPICAL SECTION KUHIO HIGHWAY RESURFACING (LIHUE TOWN)

Scale: 1/4" = 1'-0"

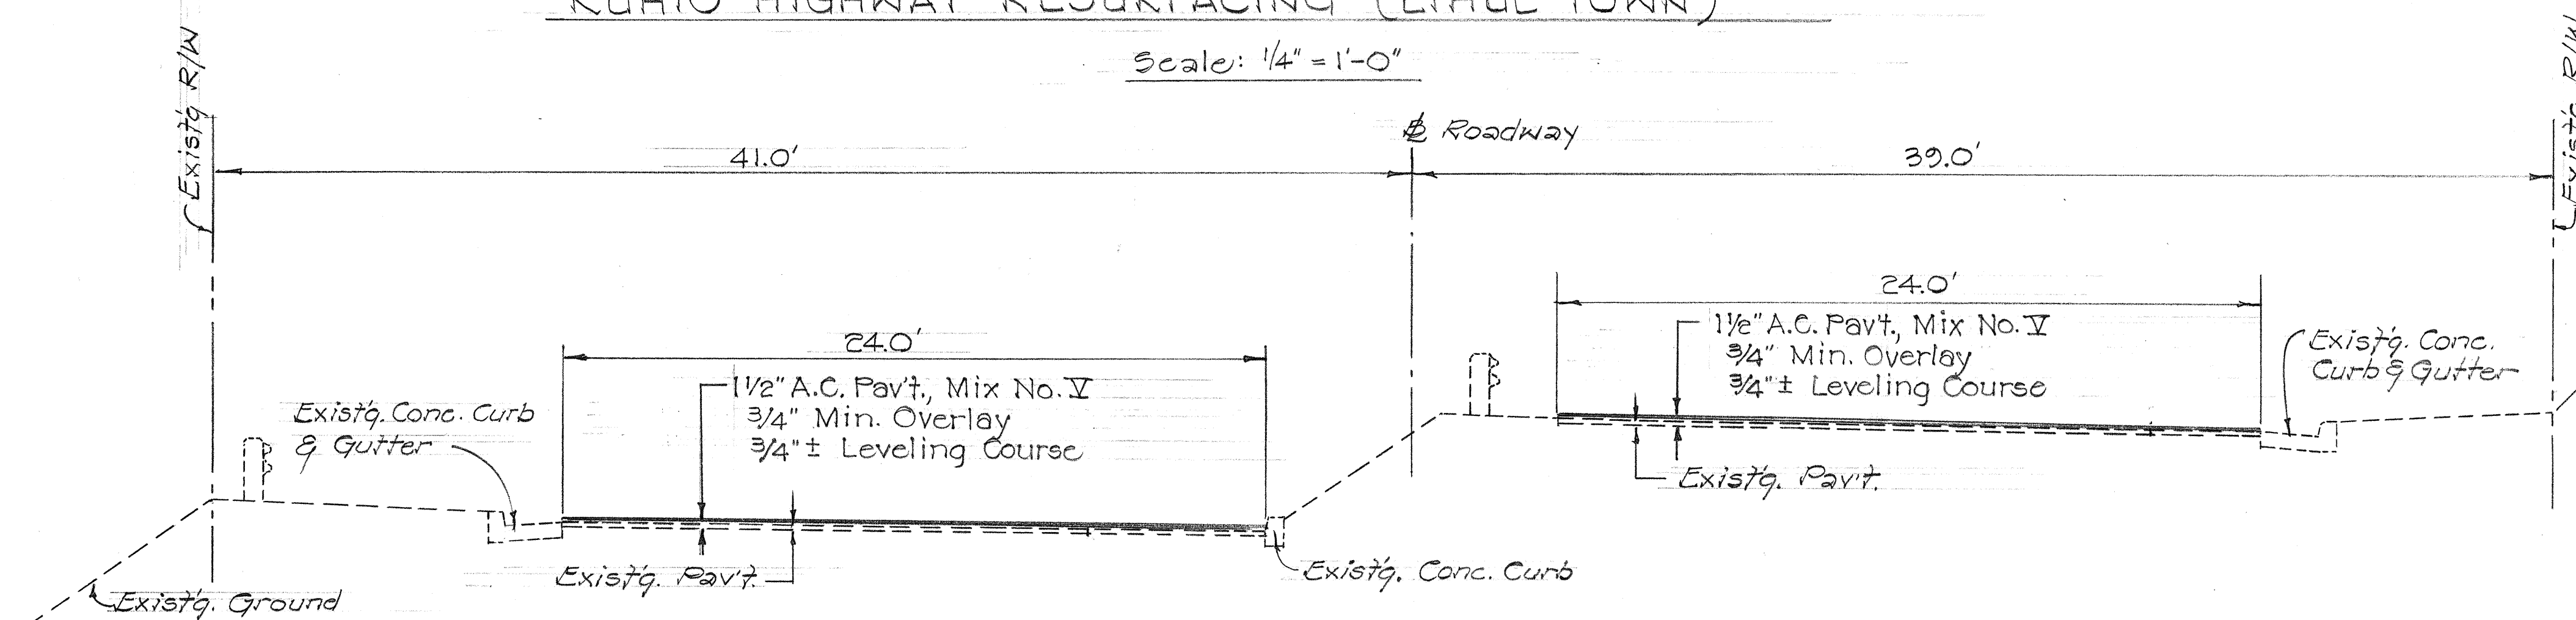

TYPICAL 4-LANE SECTION KUHIO HIGHWAY RESURFACING (LIHUE TOWN)

Scale: 1/4" = 1'-0"

STATE OF HAWAII
DEPARTMENT OF TRANSPORTATION
HIGHWAYS DIVISION

TYPICAL SECTIONS & NOTES

PROJECT NO. 50CD-01-75M

AND

PROJECT NO. 56A-01-75M

Scale: As Shown Date: Sept. 1974

SHEET No. 1 OF 1 SHEETS

DESIGNED BY	DATE
DRAWN BY	
CHECKED BY	
APPROVED BY	
NOTE BOOK	
No.	