

INDEX TO DRAWINGS	
SHEET NO	DESCRIPTION
1	TITLE SHEET
2	PROJ. NO. 50CD-01-75M & 56A-01-75M TYPICAL SECTIONS & NOTES
3	PROJ. NO. 56A-06-70 UNIT I DRAINAGE DETAILS

JAN. 1975

Date

548-7537

Phone-Loc

D. Bevier

PS&E By

Kauai District

Designed By

STATE OF HAWAII

DEPARTMENT OF TRANSPORTATION

HIGHWAYS DIVISION

PLANS FOR

KAUMUALII HIGHWAY RESURFACING

KALAHEO TO MALUHIA

PROJECT NO. 50CD-01-75M

DISTRICT OF KOLOA

KUHIO HIGHWAY RESURFACING

LIHUE TO KAPAIA AND WAILUA

GOLF COURSE TO WAILUA BRIDGE

PROJECT NO. 56A-01-75M


DISTRICT OF LIHUE

KUHIO HIGHWAY DRAINAGE IMPROVEMENTS


BETWEEN POINCIANA AND HARDY STREETS

PROJECT NO. 56A-06-70 UNIT I

DISTRICT OF LIHUE

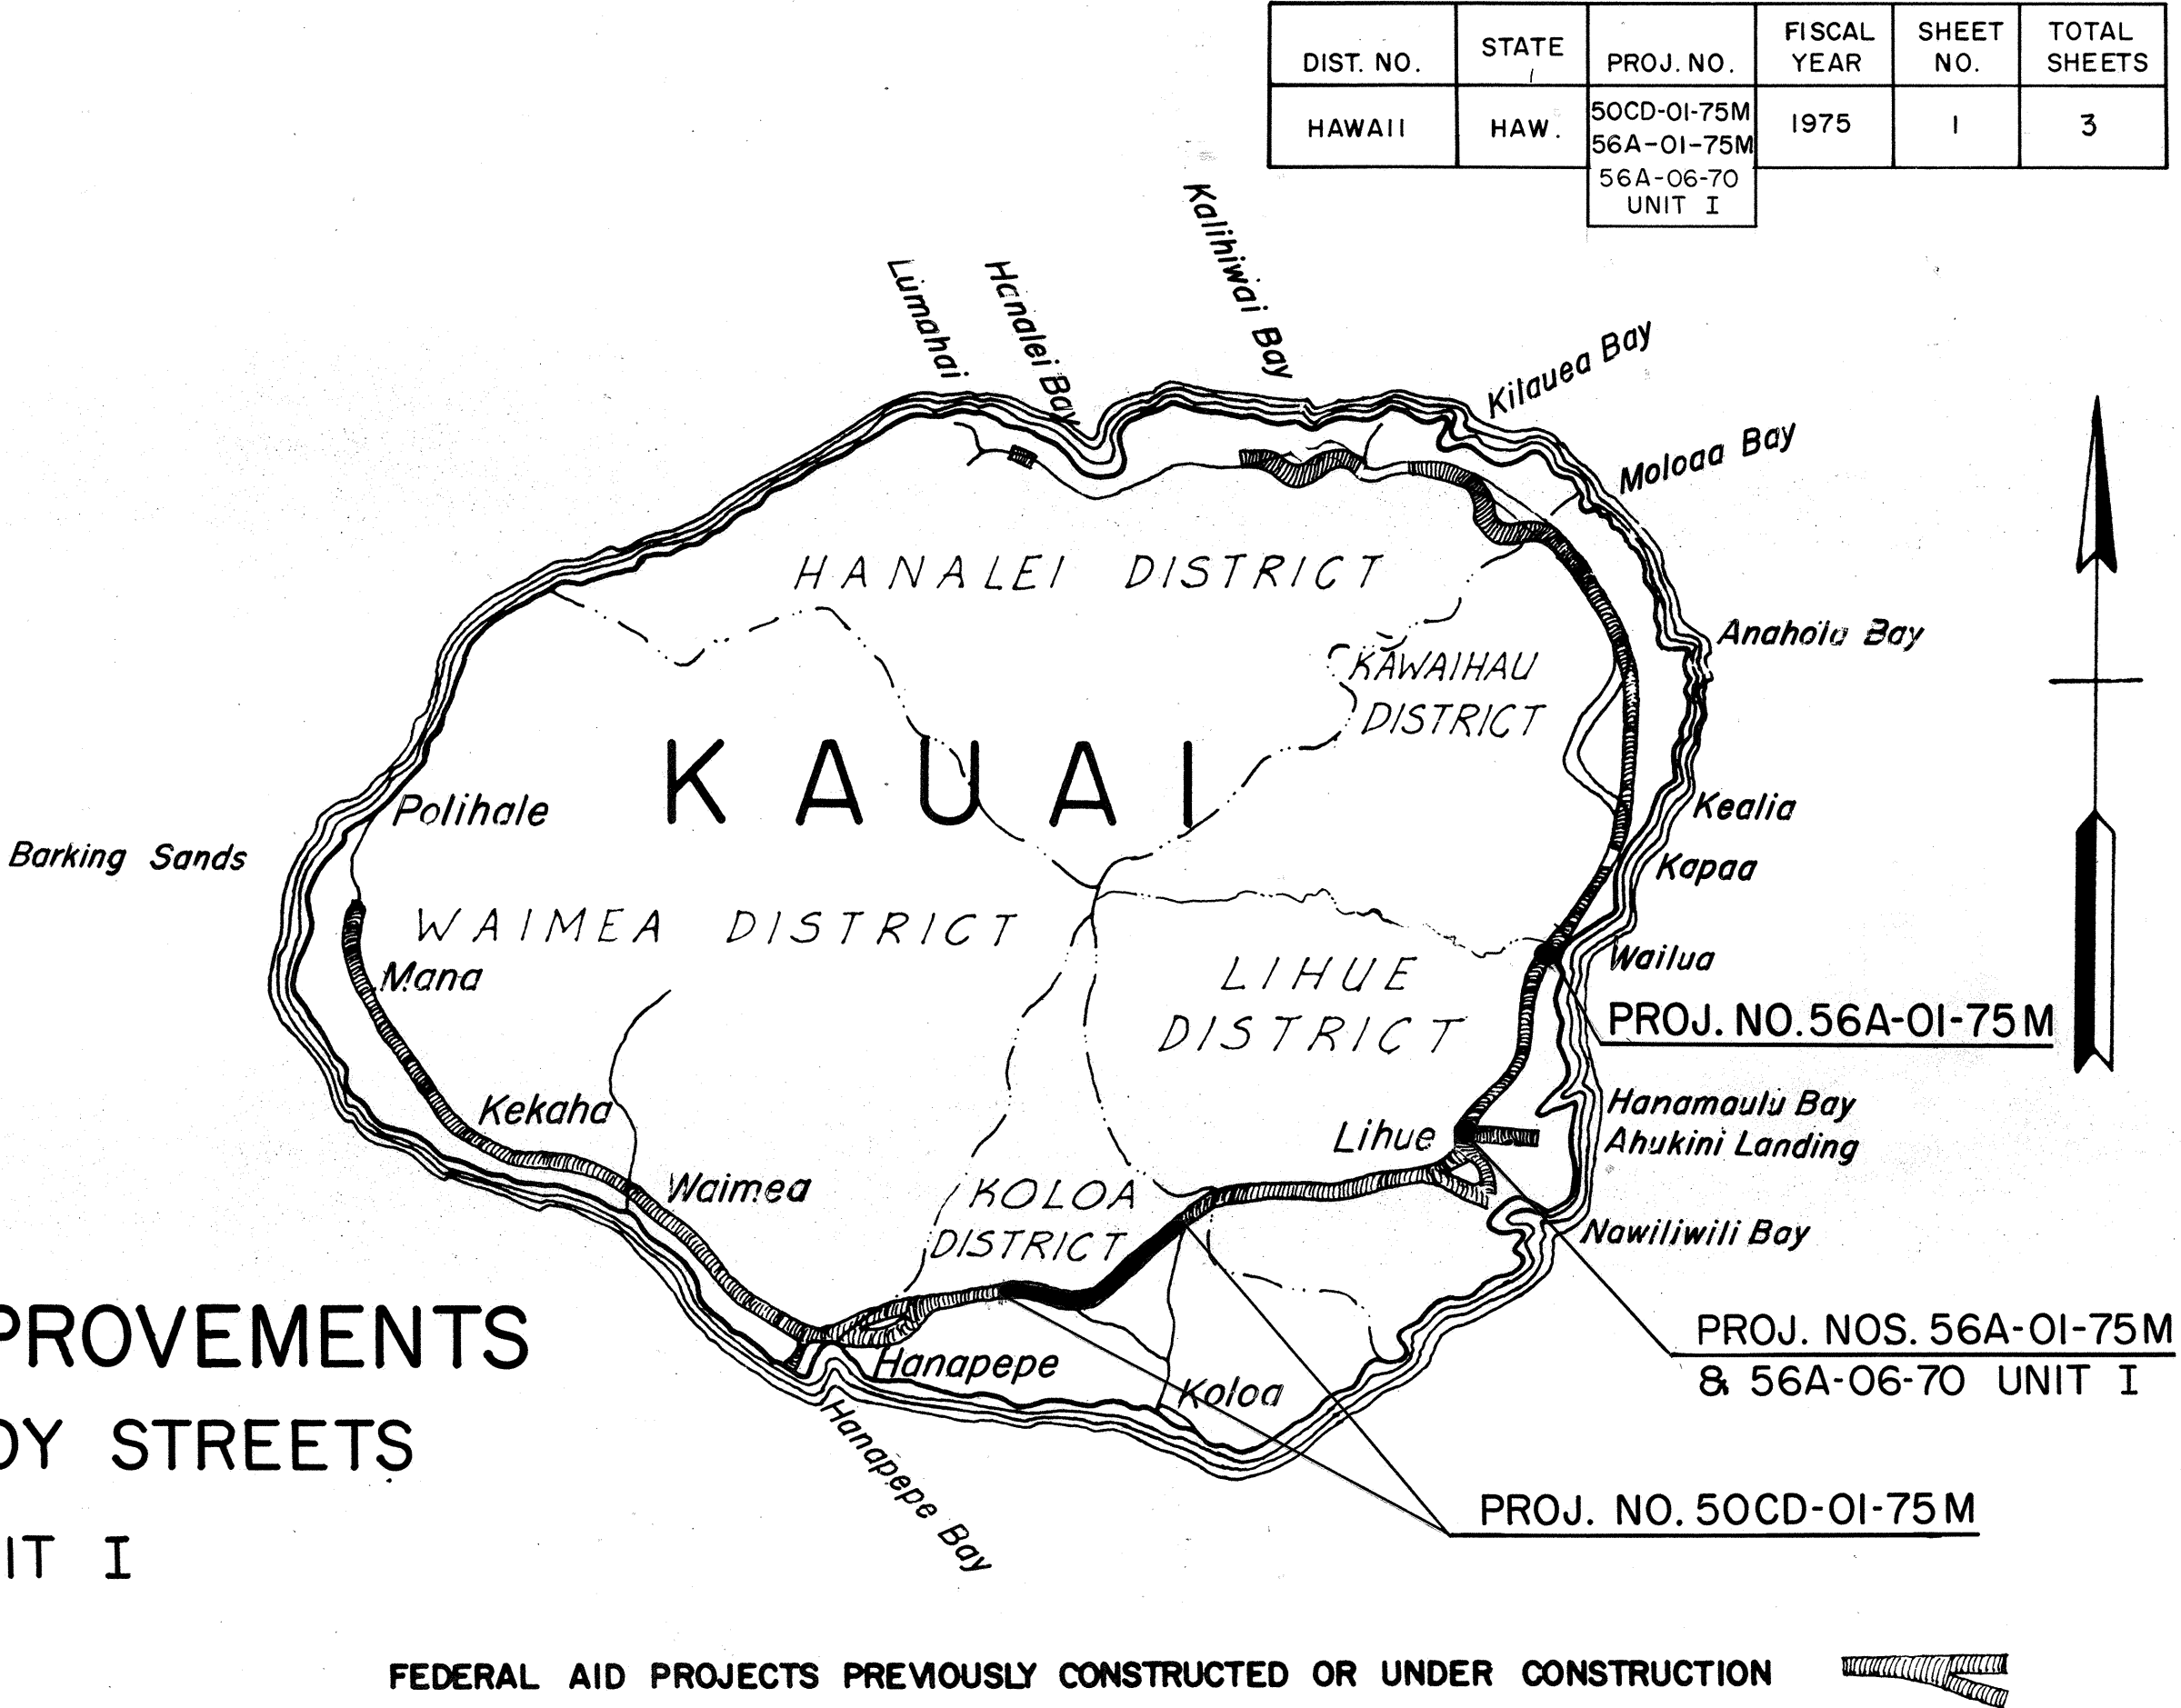


ISLAND OF KAUAI

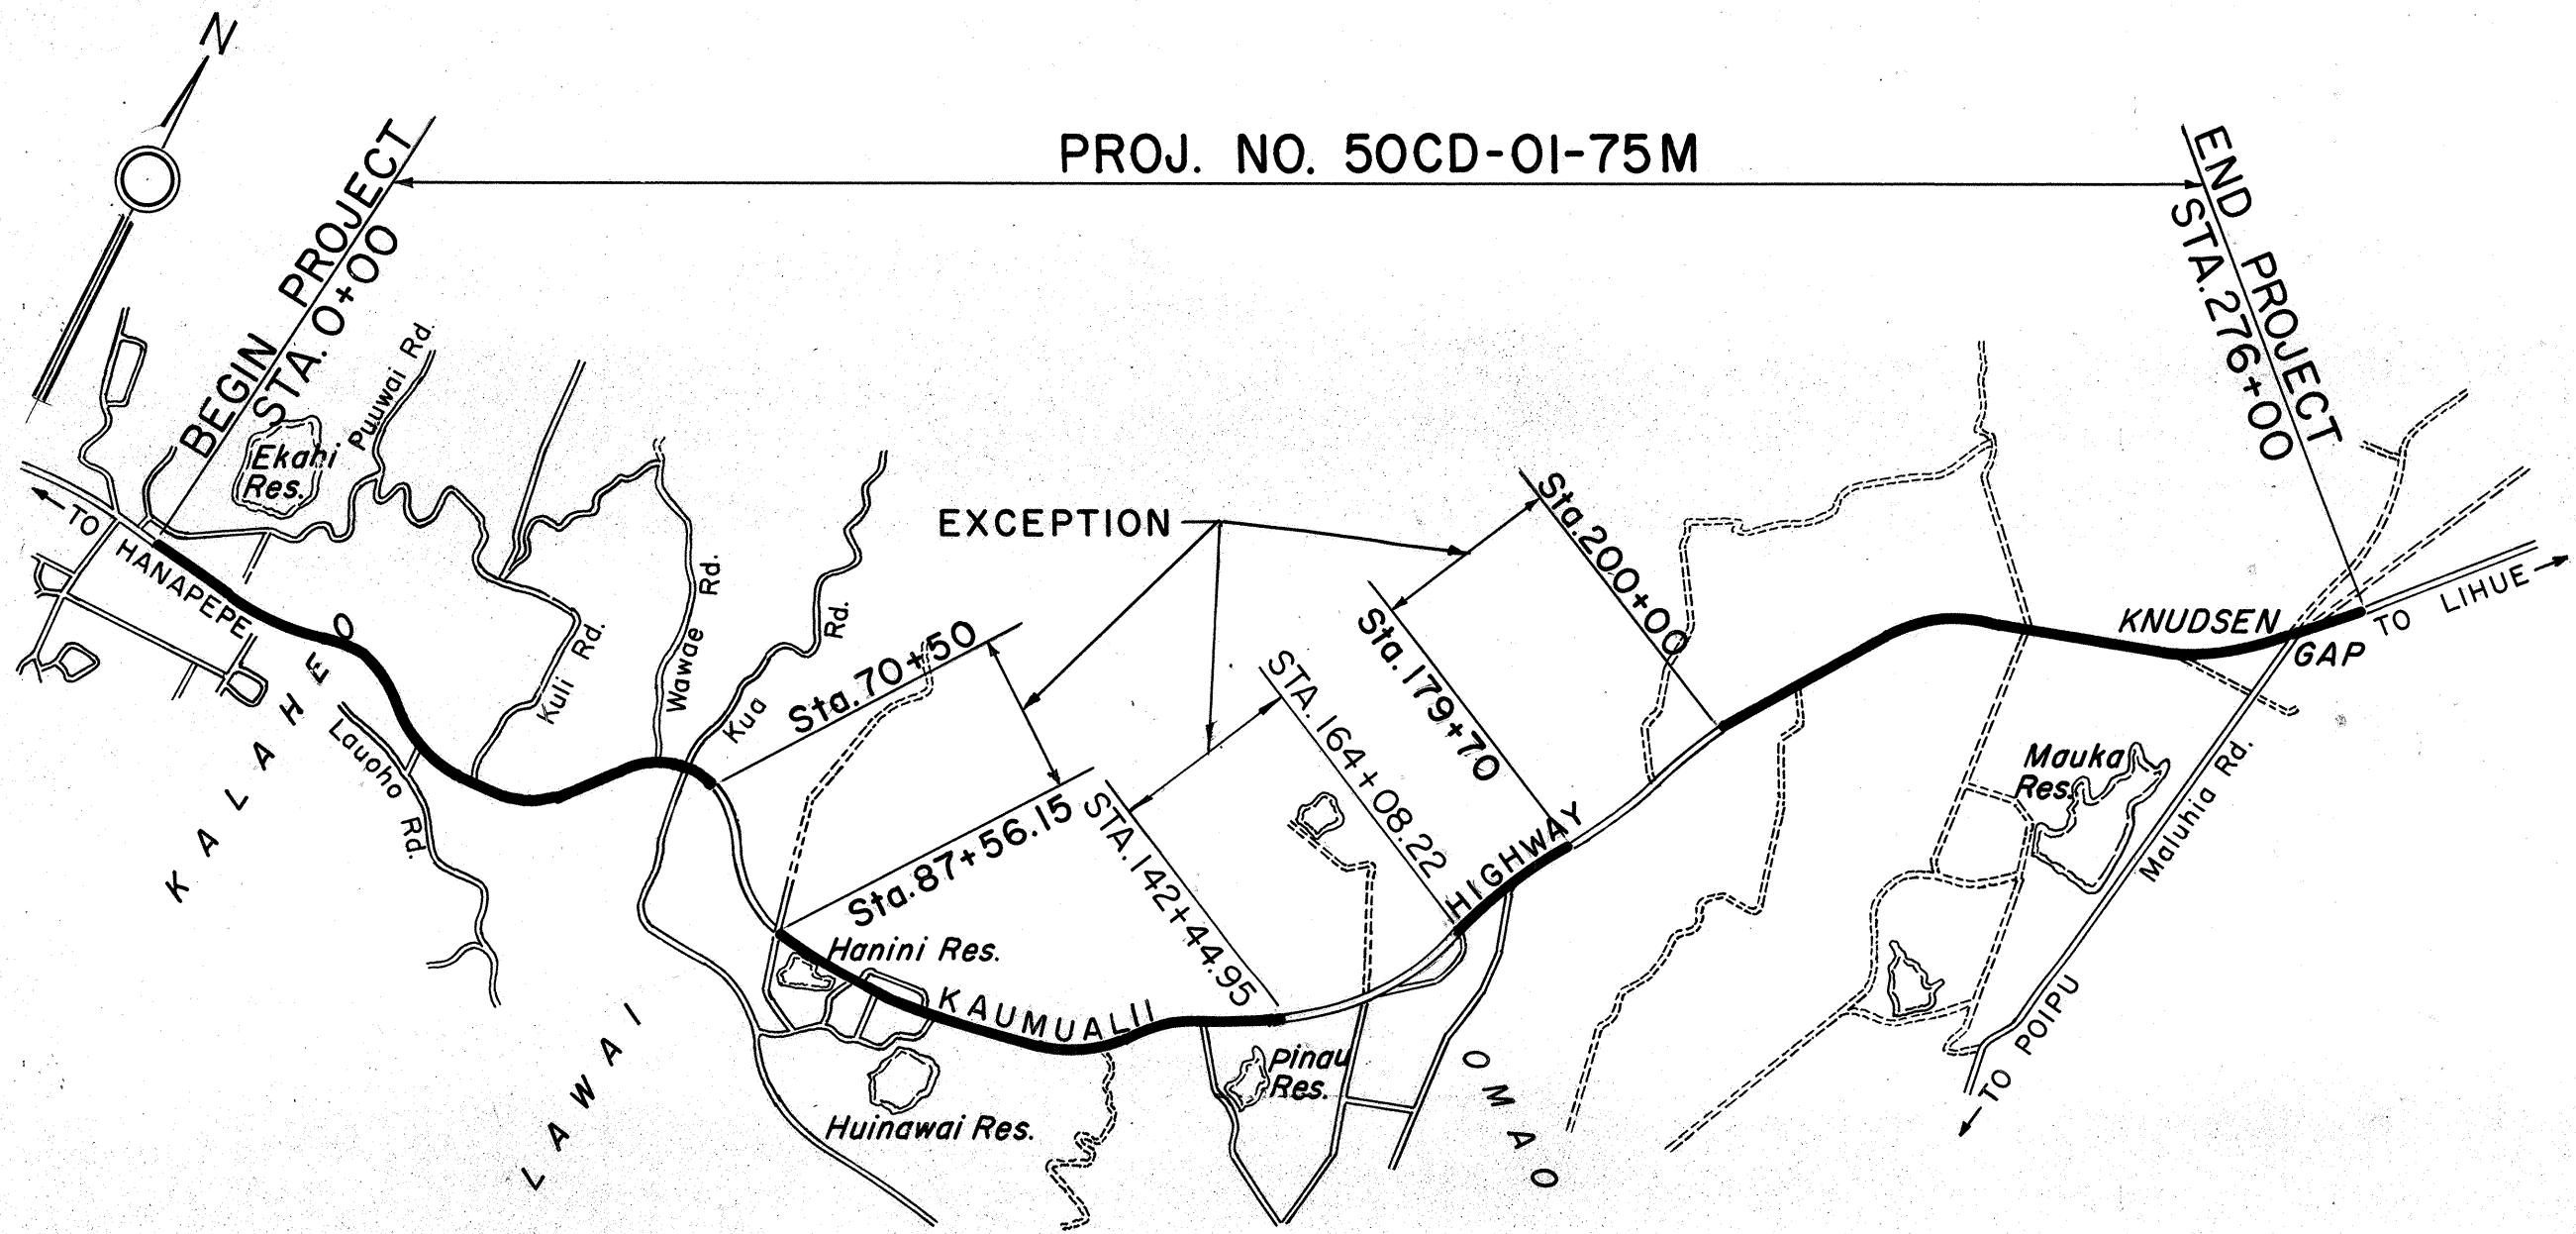


LAYOUT OF PROJECT

Scale: 1" = 2000'

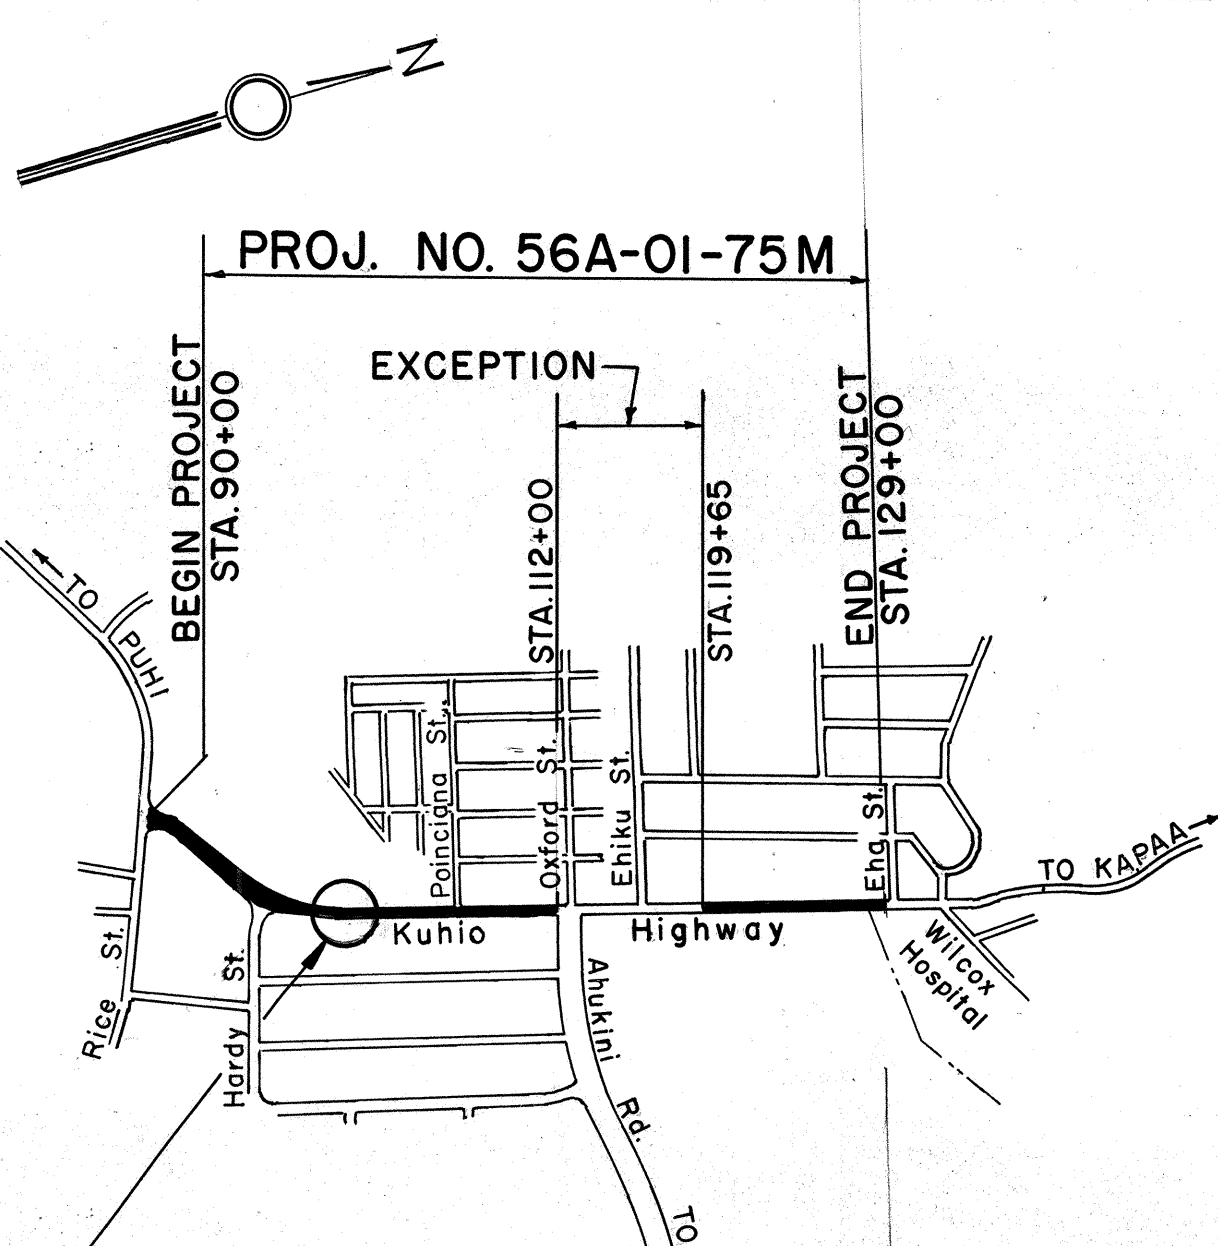

LAYOUT OF PROJECTS

Scale: 1" = 1000'

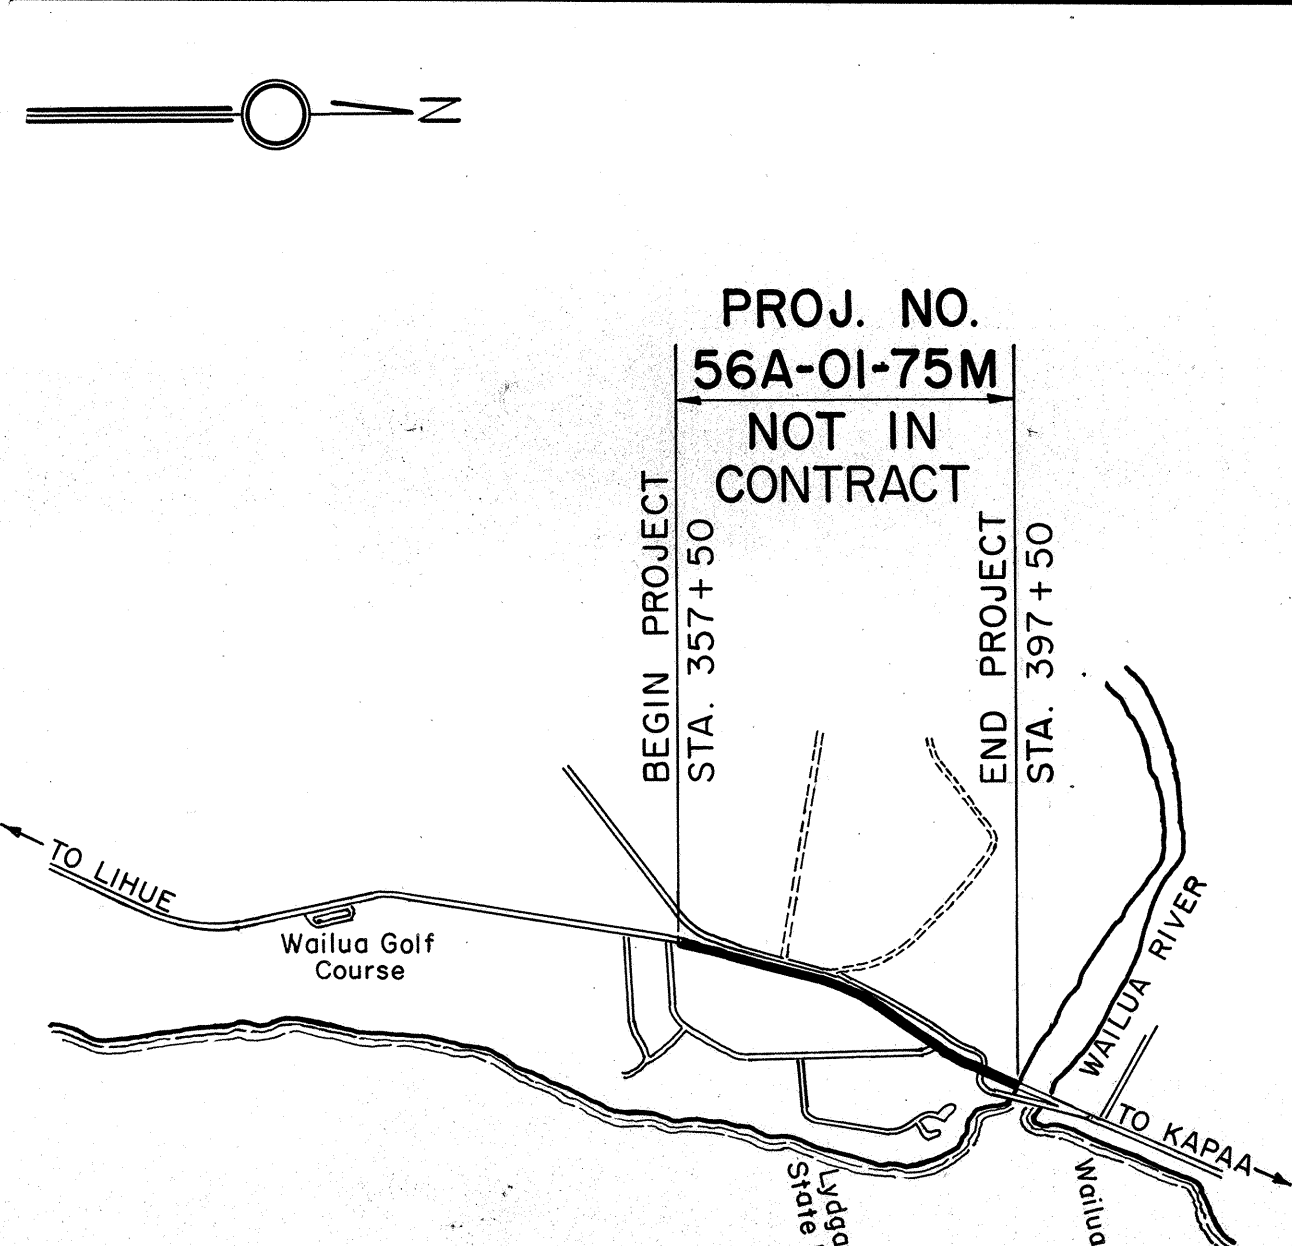

LAYOUT OF PROJECT

Scale: 1" = 2000'

DEPARTMENT OF TRANSPORTATION

STATE OF HAWAII

APPROVED:

E. Alvey Knight 1/23/75

DIR. OF TRANSPORTATION DATE