

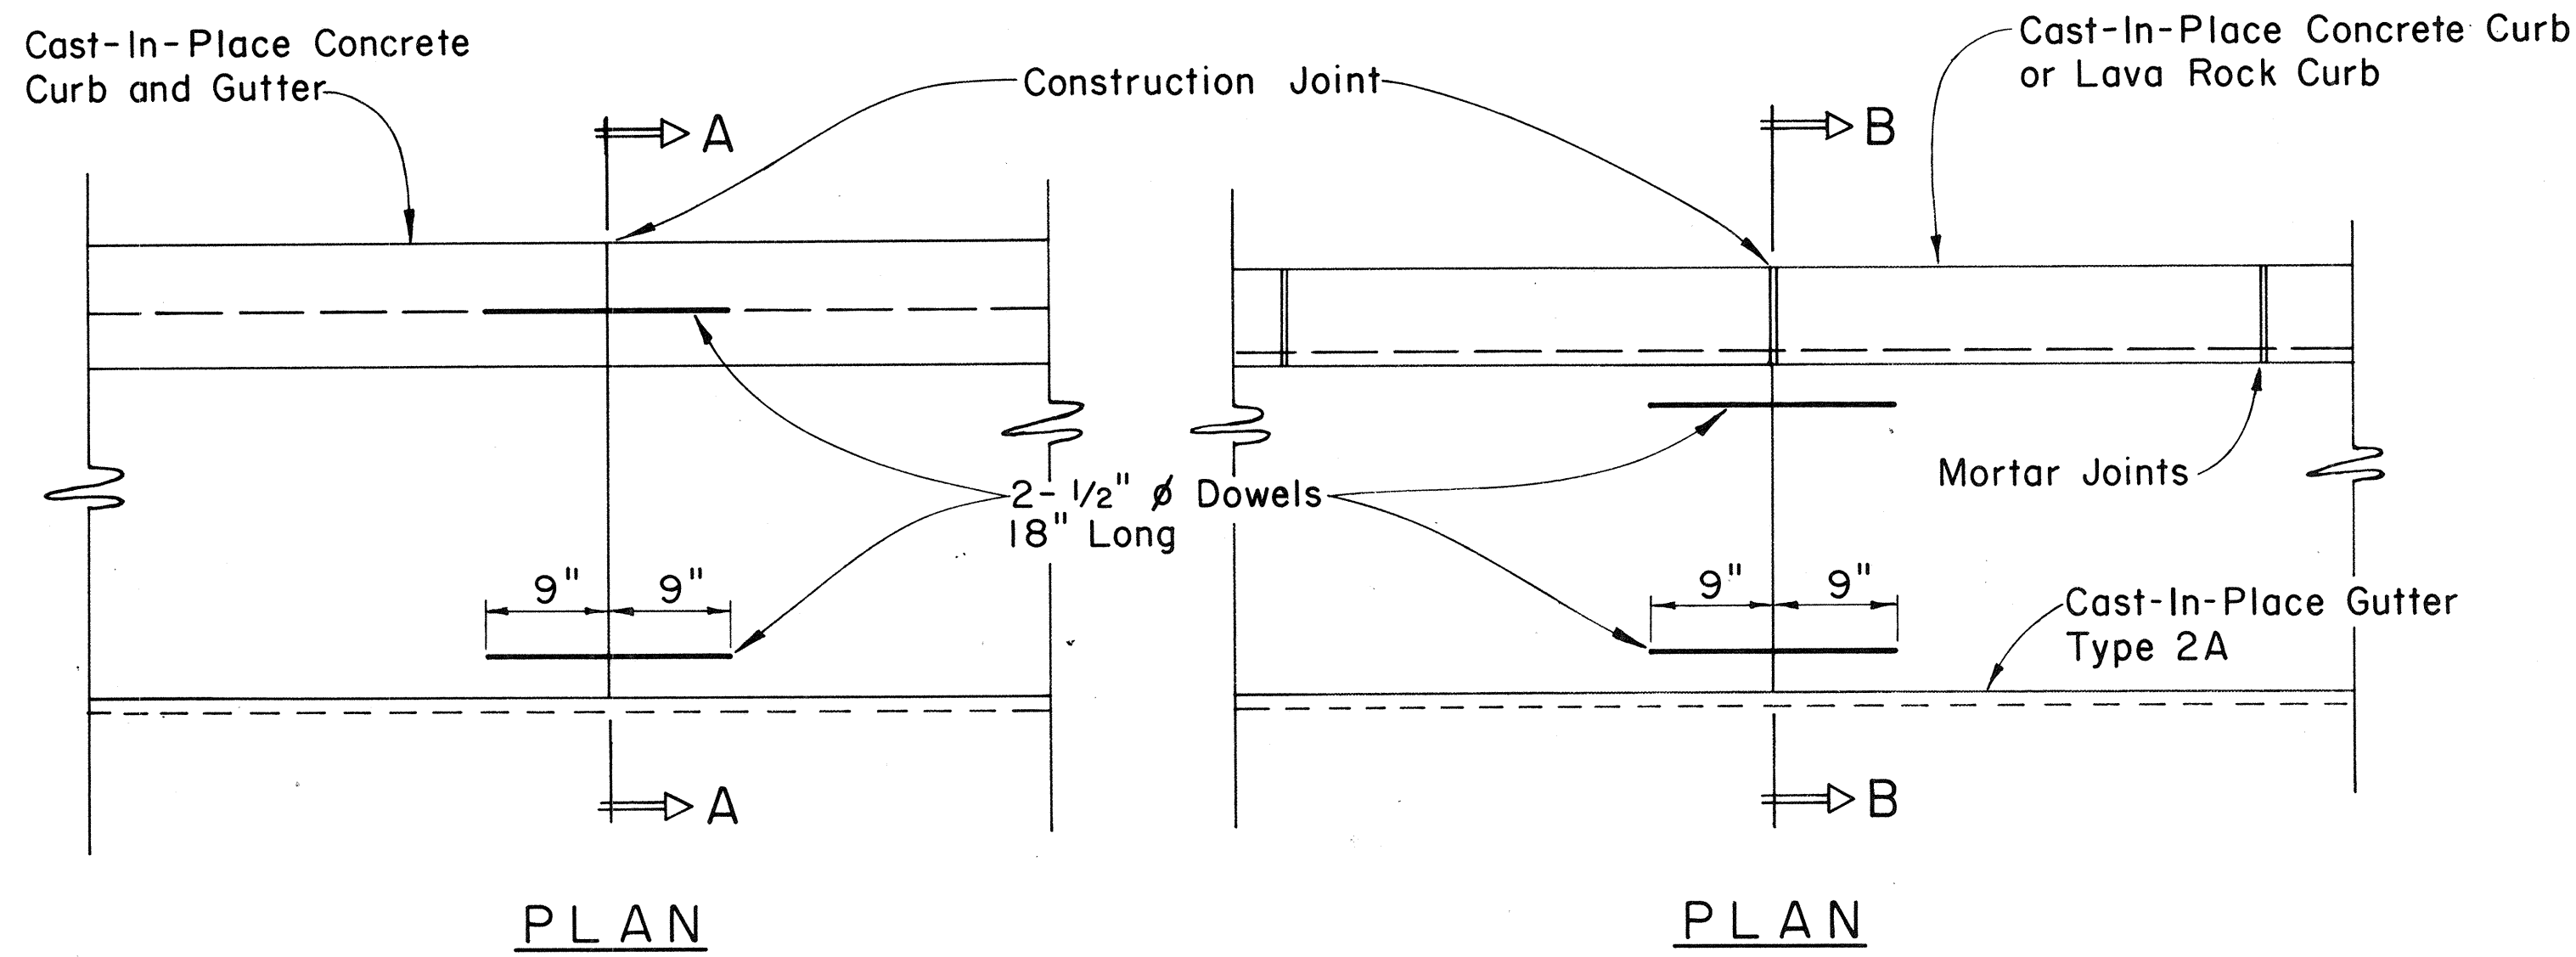
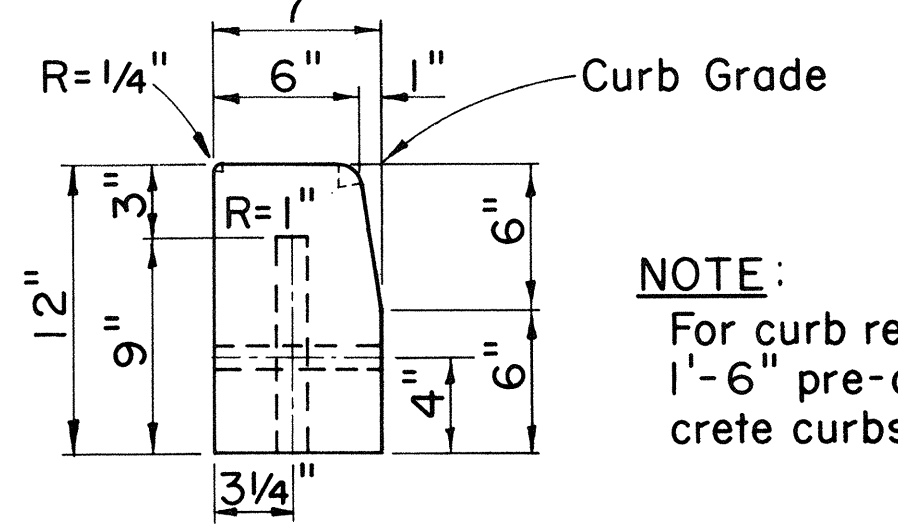


FED. ROAD DIST. NO.	STATE	FED. AID PROJ. NO.	FISCAL YEAR	SHEET NO.	TOTAL SHEETS
HAWAII	HAW.	LT-K-01-79M	1979	5	5

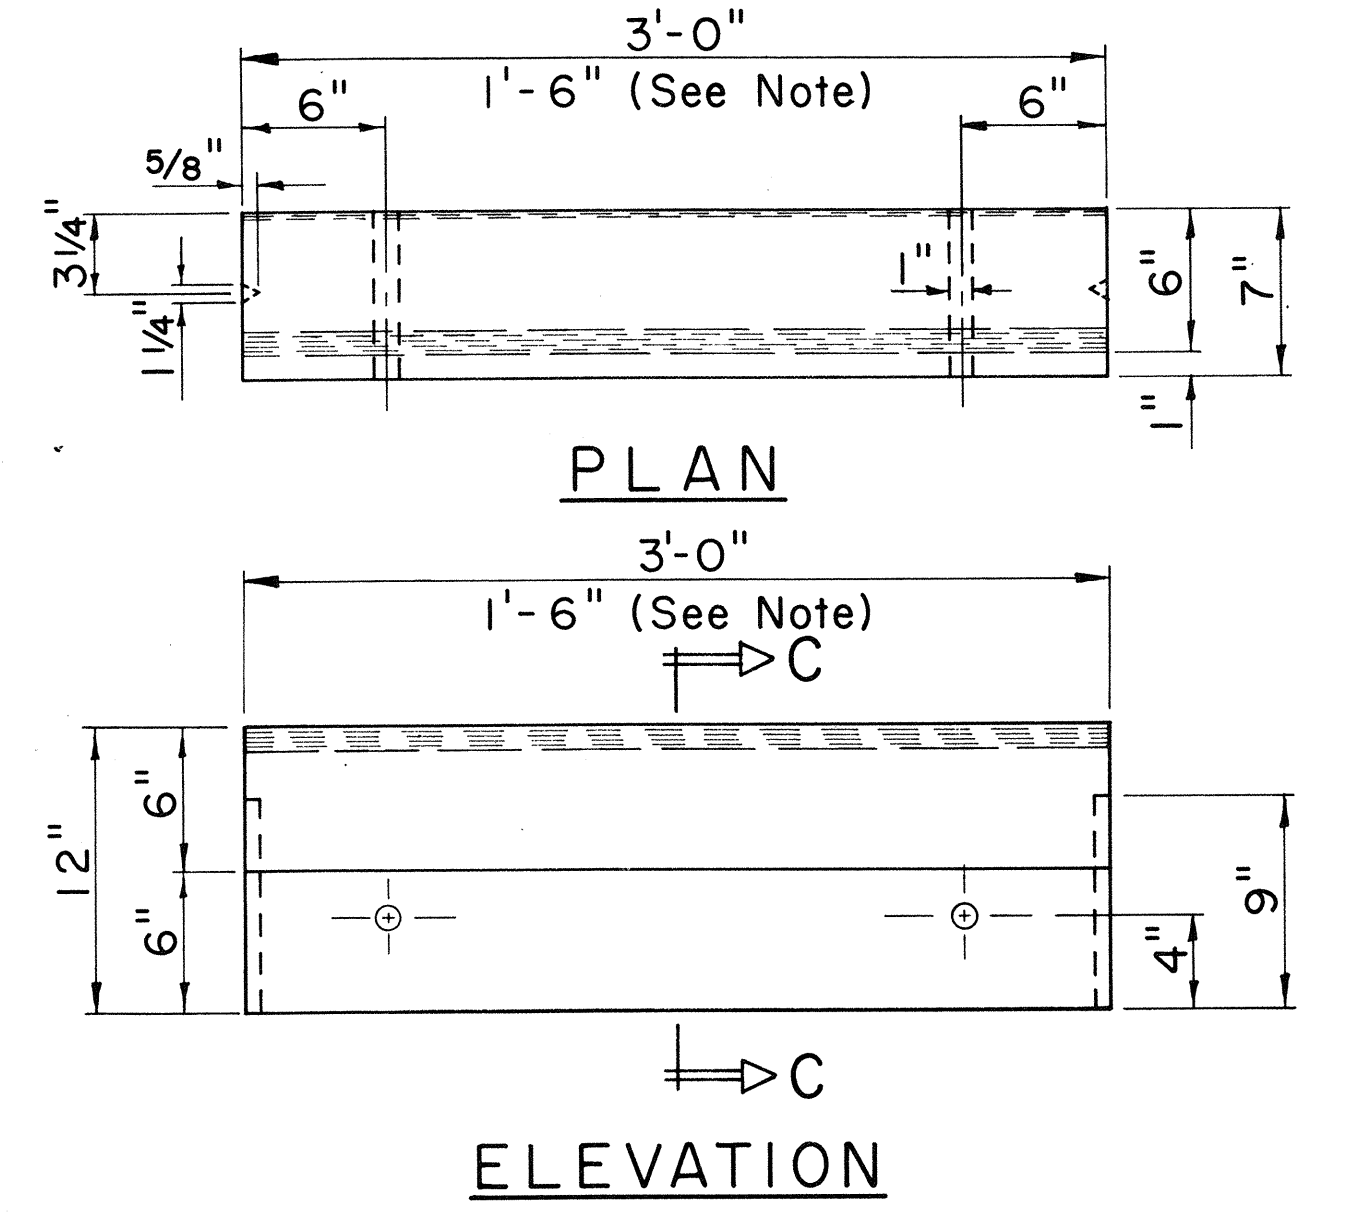

CURB, TYPE 6 BITUMINOUS CURB


Scale: 1 1/2" = 1'-0"

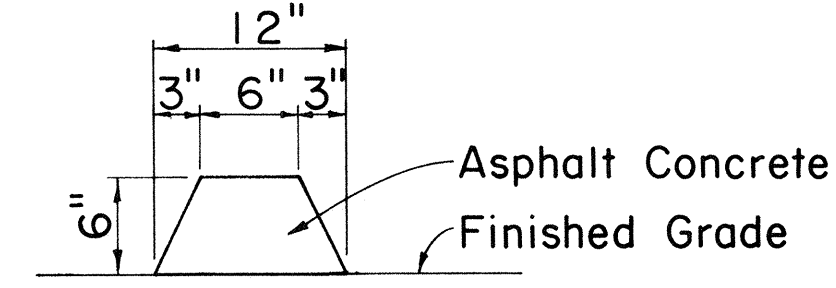



NOTE:
For curb returns use
1'-6" pre-cast con-
crete curbs.

SECTION C-C CURB, TYPE 3D PRE-CAST CONC. CURB

Scale: 1 1/2" = 1'-0"

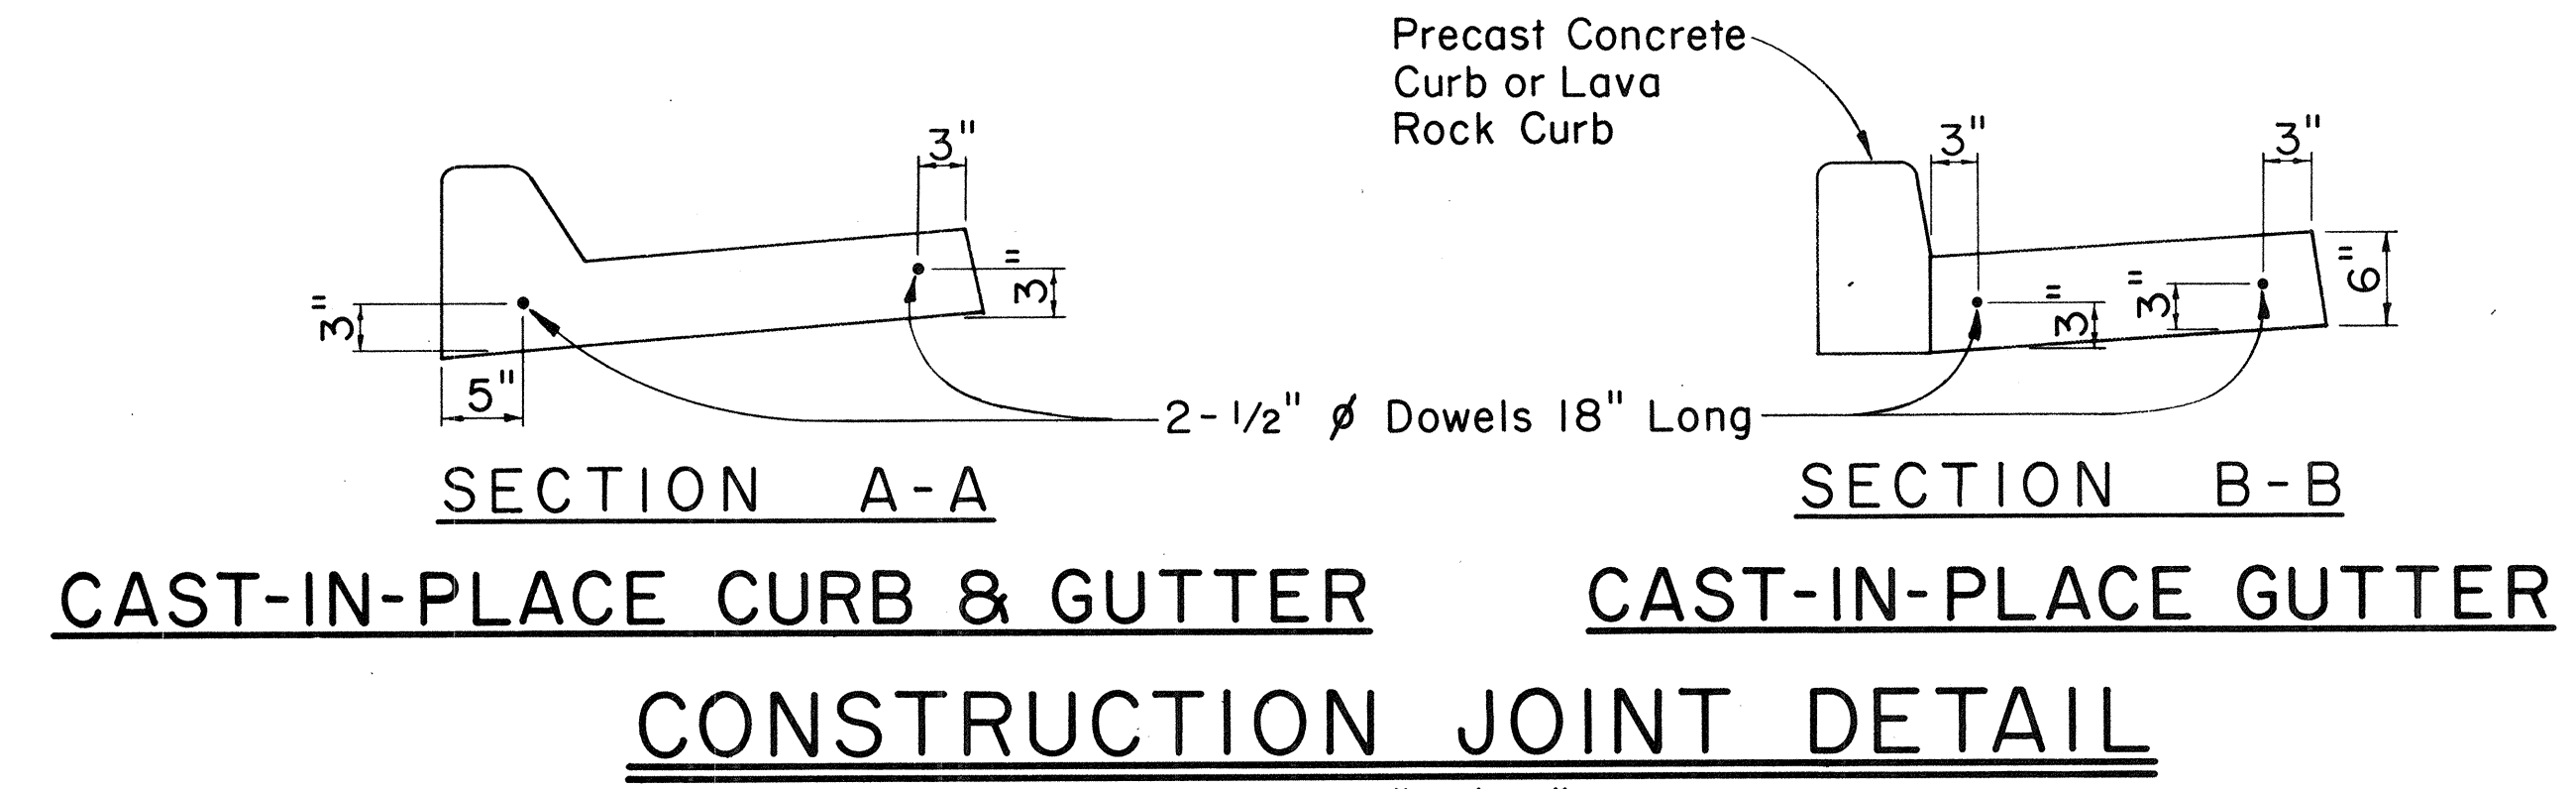

Scale: 1" = 1'-0"

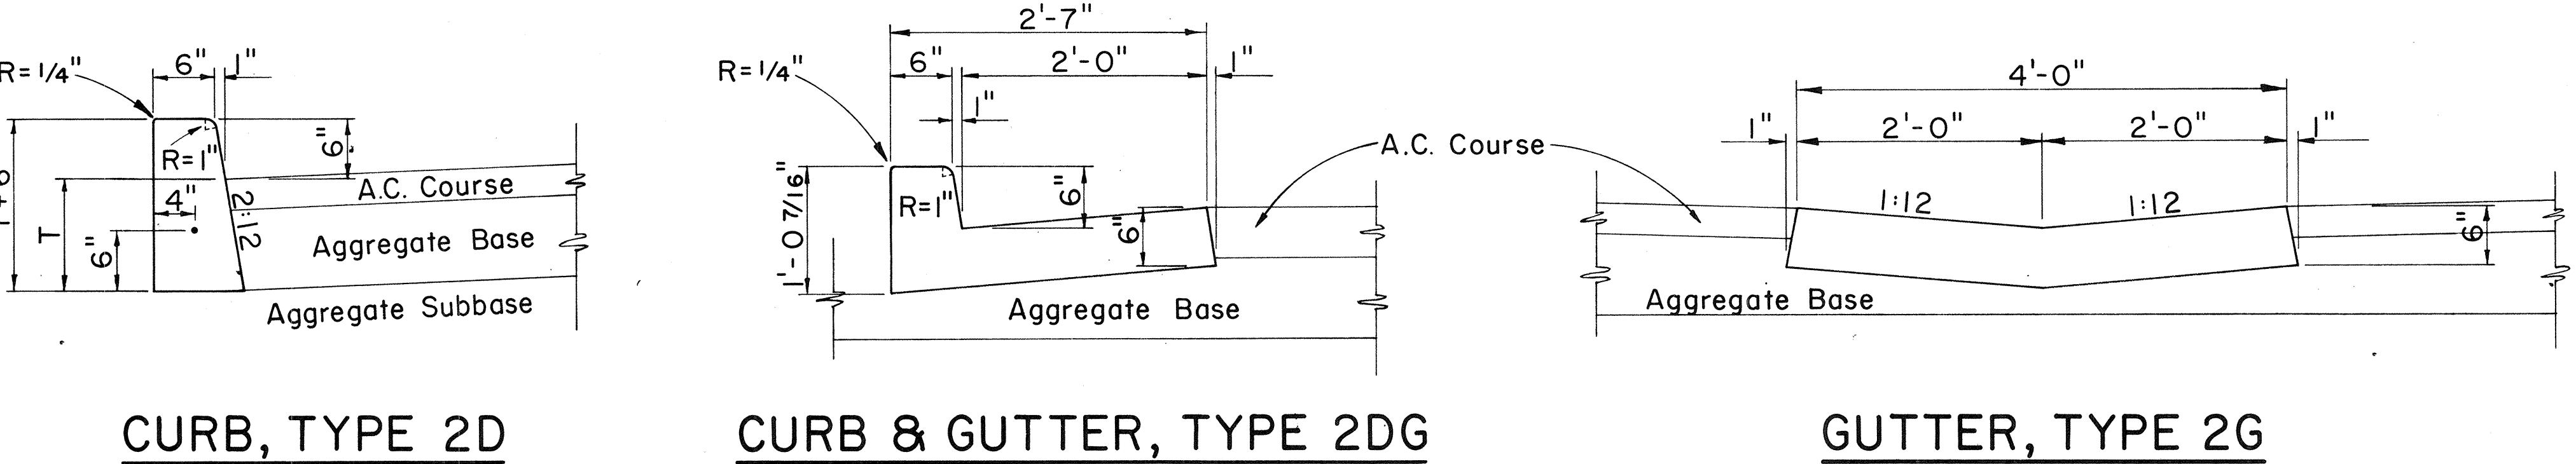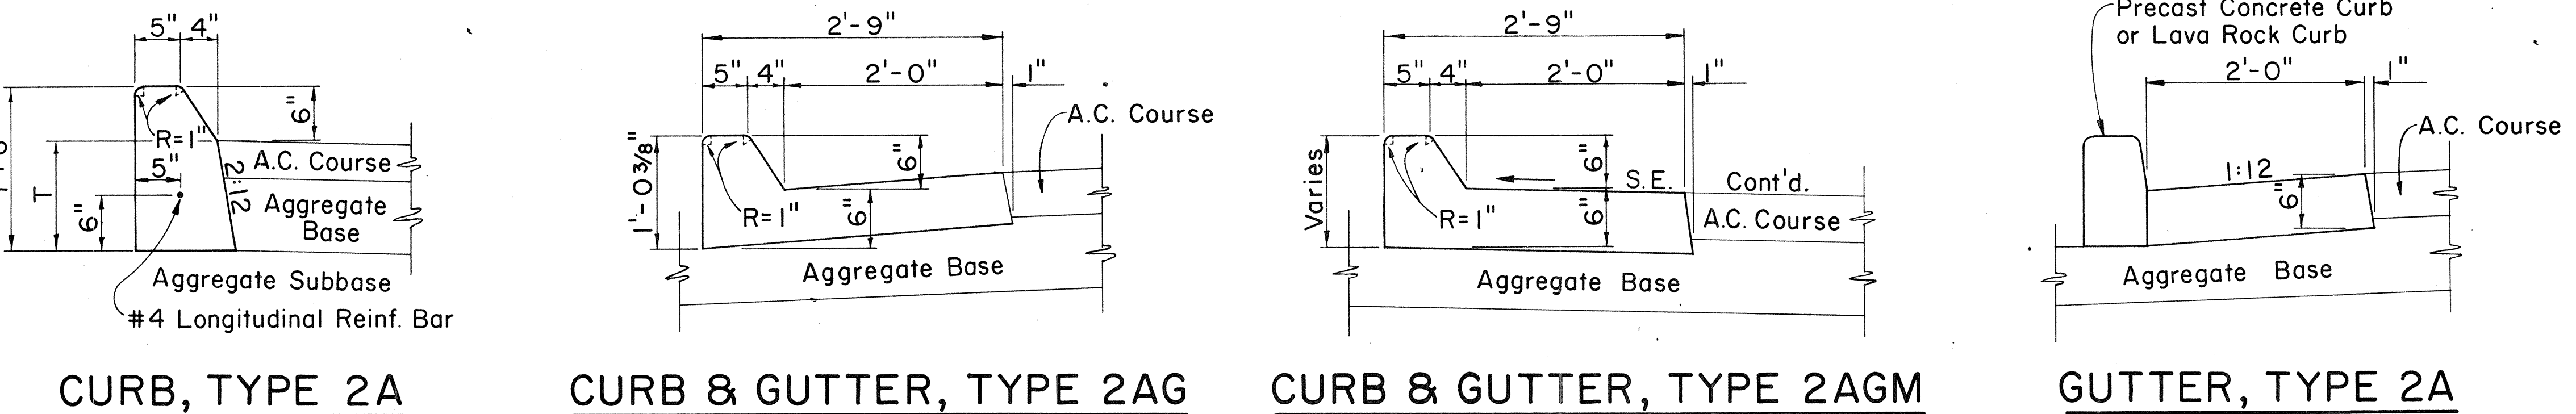

CAST-IN-PLACE CONCRETE CURBS AND/OR GUTTERS

Scale: 1" = 1'-0"

APPROVAL RECOMMENDED:
M. Hironaka 12-4-69
HIGHWAY DESIGN ENGINEER DATE

APPROVED:
Robert S. Seiden 12-10-59
ASSISTANT CHIEF, ENGINEERING DATE

NO.	REVISION	APPROVED BY	DATE

STATE OF HAWAII
DEPARTMENT OF TRANSPORTATION
LAND TRANSPORTATION FACILITIES DIVISION
STANDARD DETAILS
TYPICAL DETAILS OF CURB
AND/OR GUTTERS

Scale: As Shown
SHEET No. OF SHEETS DD 609.1

DATE	
SURVEY PLOTTED BY	
DRAWN BY	
DESIGNED BY	
NOTE BOOK	
CHECKED BY	
No.	