



FED. ROAD DIST. NO.	STATE	PROJ. NO.	FISCAL YEAR	SHEET NO.	TOTAL SHEETS
HAWAII	HAW.	LT-K-02-79	1980	7	17

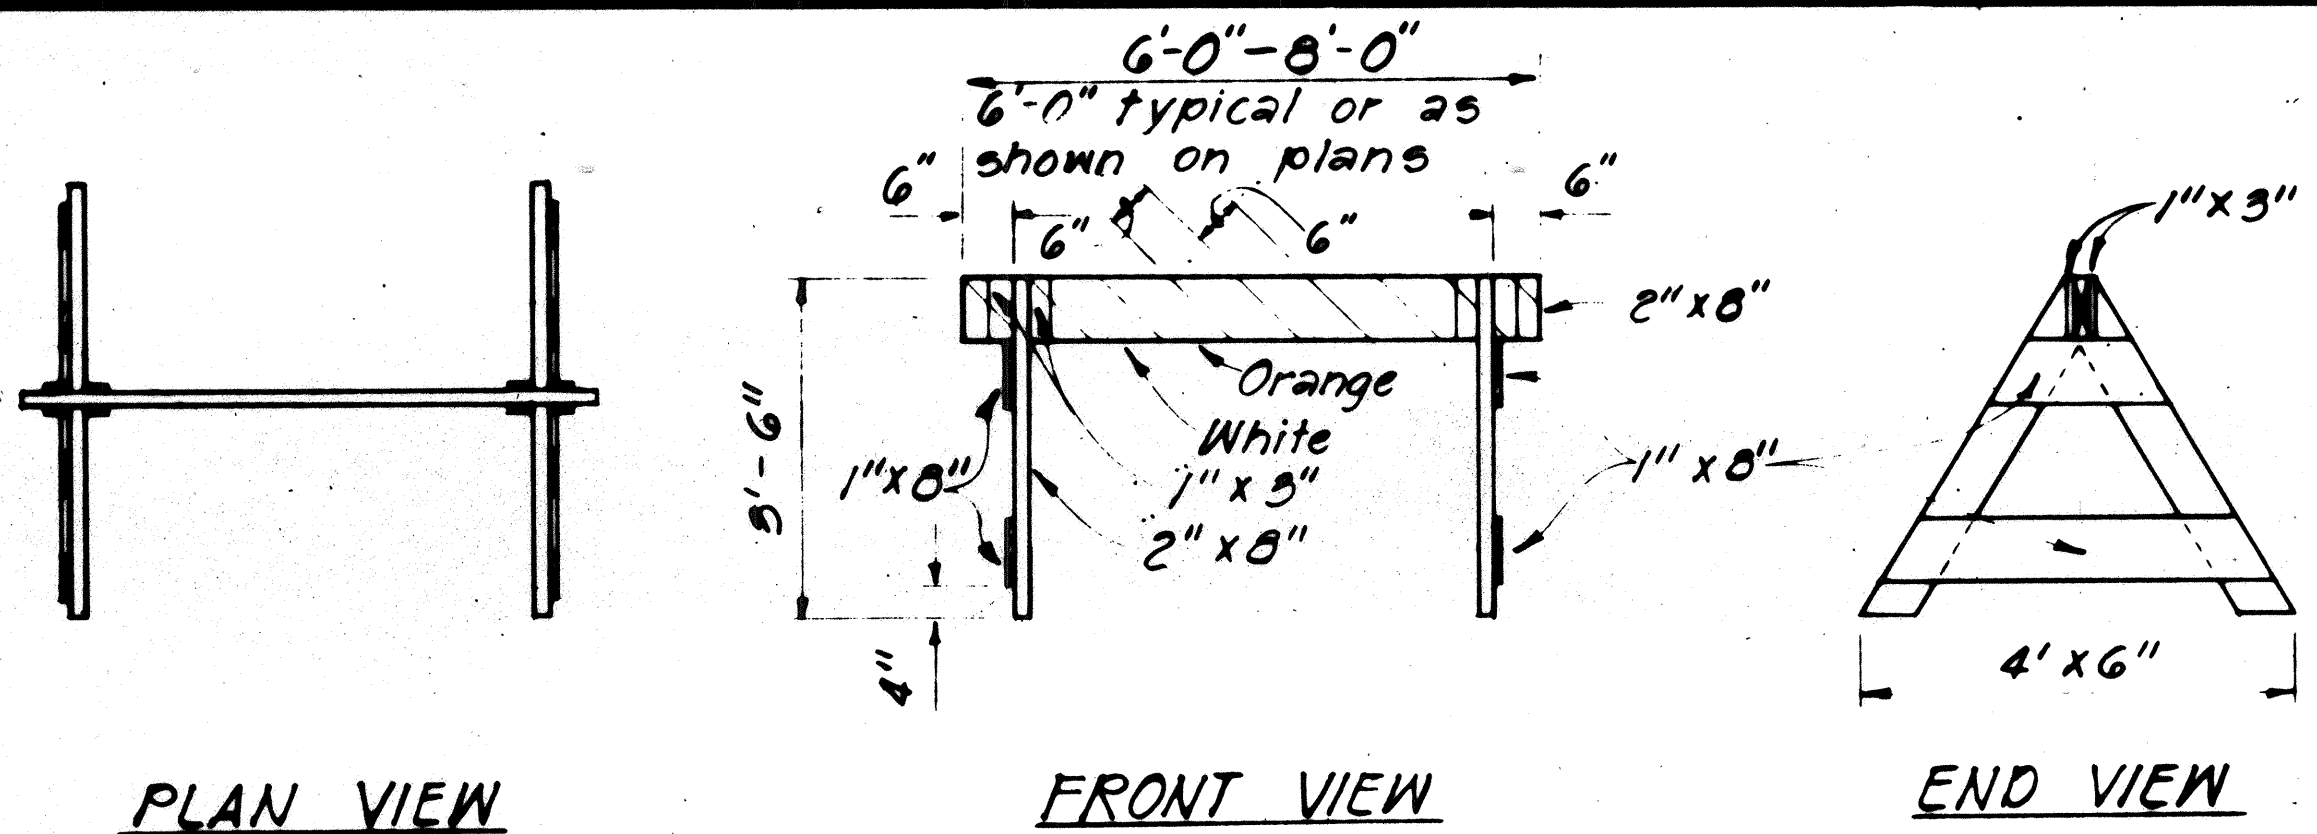


TYPE I BARRICADE
Scale: 1/2" = 1'-0"

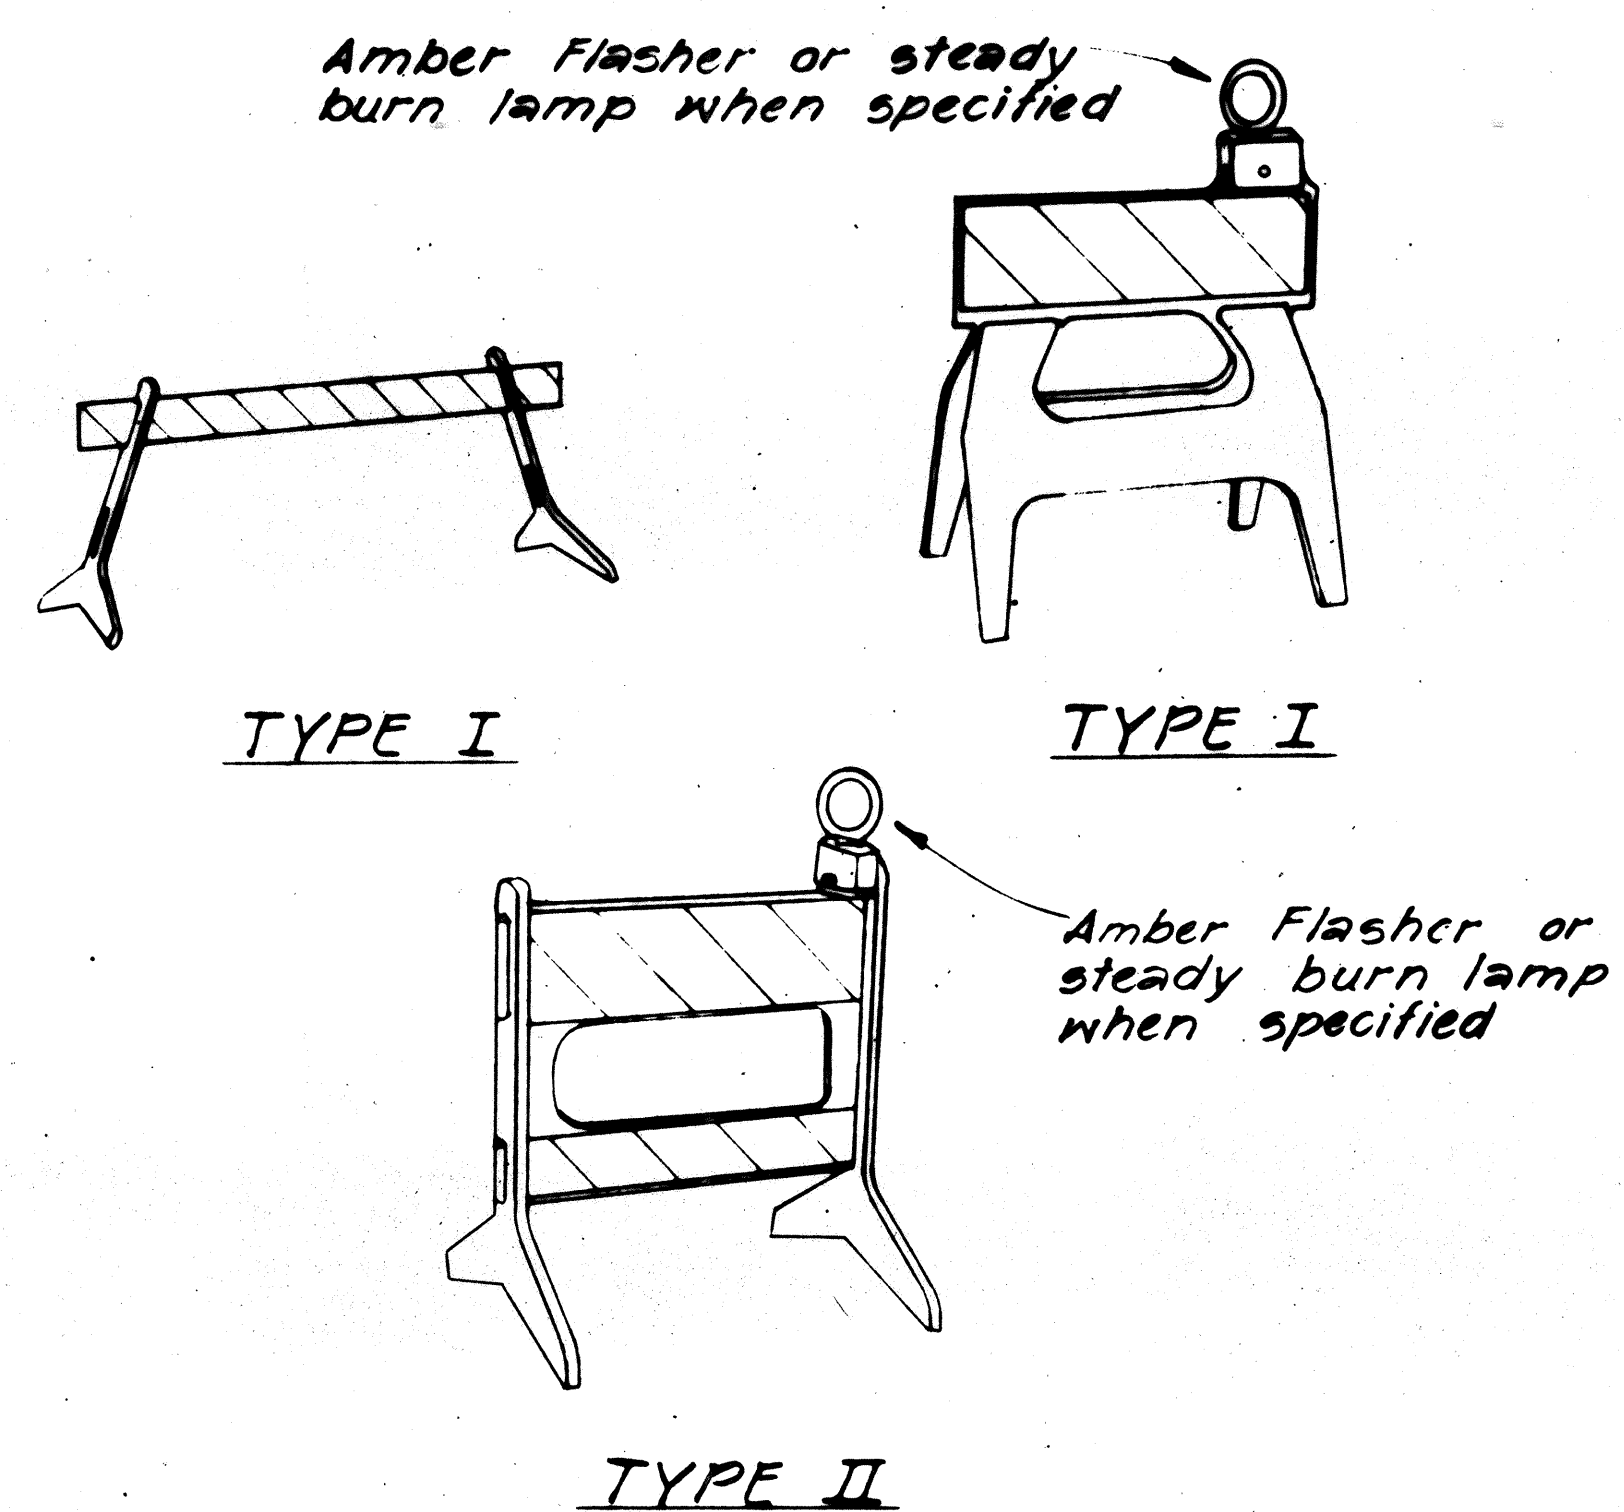


GENERAL NOTES

1. The Contractor shall construct, install and maintain the barricades.
2. The barricades shall be removed and stockpiled or left in place or relocated upon completion of the project as ordered by the Engineer and are to become State property, unless otherwise specified.
3. The orange and white stripes shall slant downward toward the side on which traffic is to pass and shall be reflectorized with reflective sheeting.
4. Both faces of the barricade rails shall be striped. See Striping Detail Arrangement.
5. Contractor may submit alternate designs for approval.
6. Barricade details shall conform to the "Manual on Uniform Traffic Control Devices for Streets and Highways," 1978, by the Federal Highway Administration and as amended.
7. If wooden rails are used, 26 ga. galv. steel sheet shall be first tacked on to the rails and then overlaid with reflective sheeting.

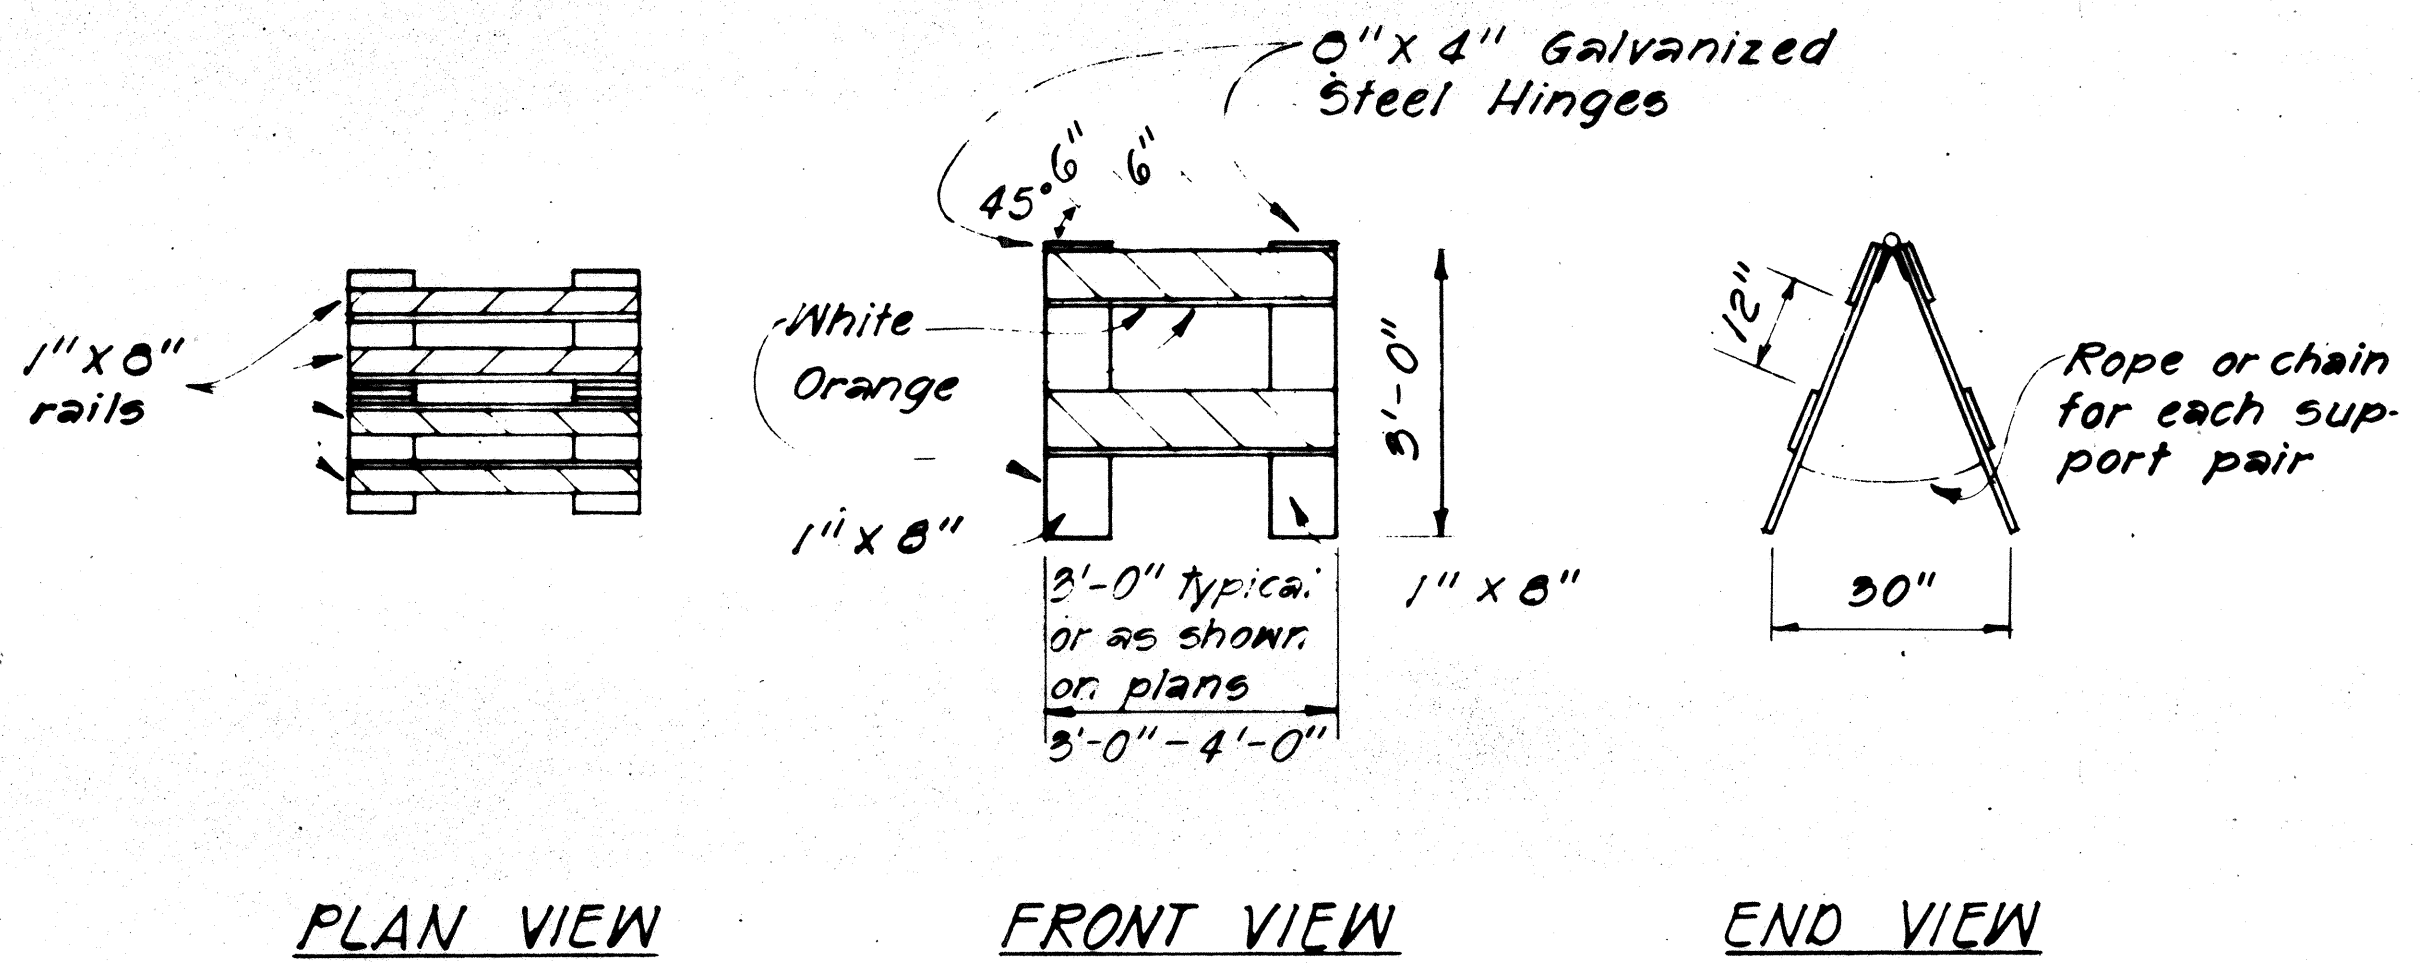


TYPE II BARRICADE
Scale: 1/2" = 1'-0"

PLASTIC MOLDED BARRICADE OPTIONS *
Not to Scale
* Shop Drawings must be submitted for approval.

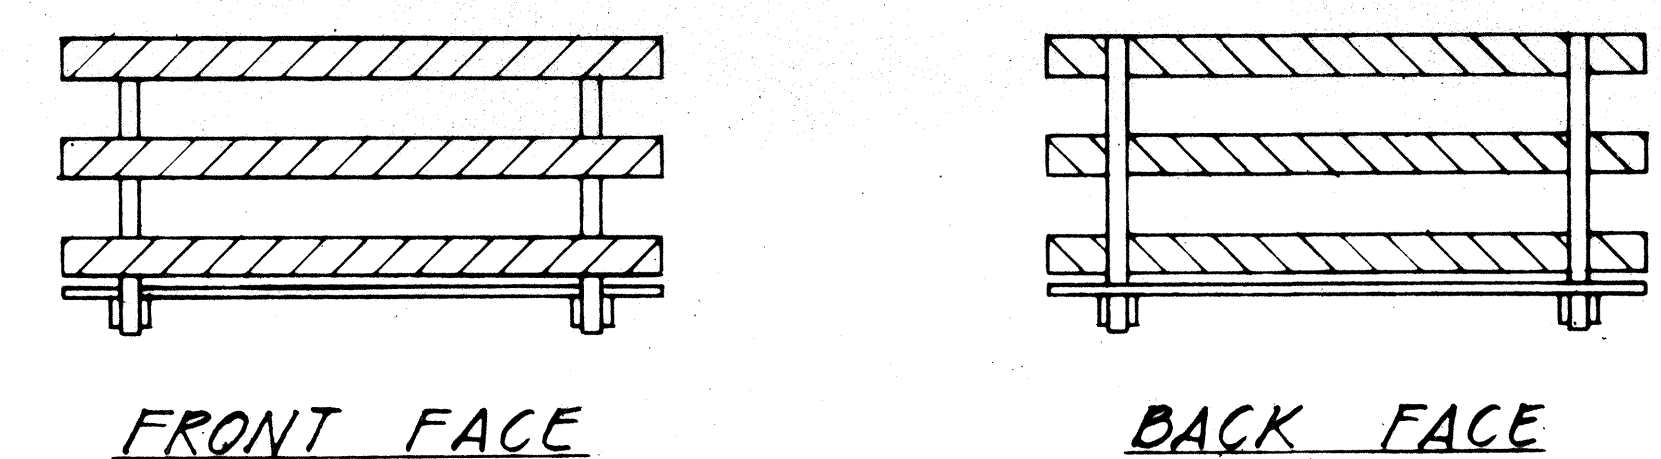

BARRICADE STRIPING DETAILS
Not to Scale

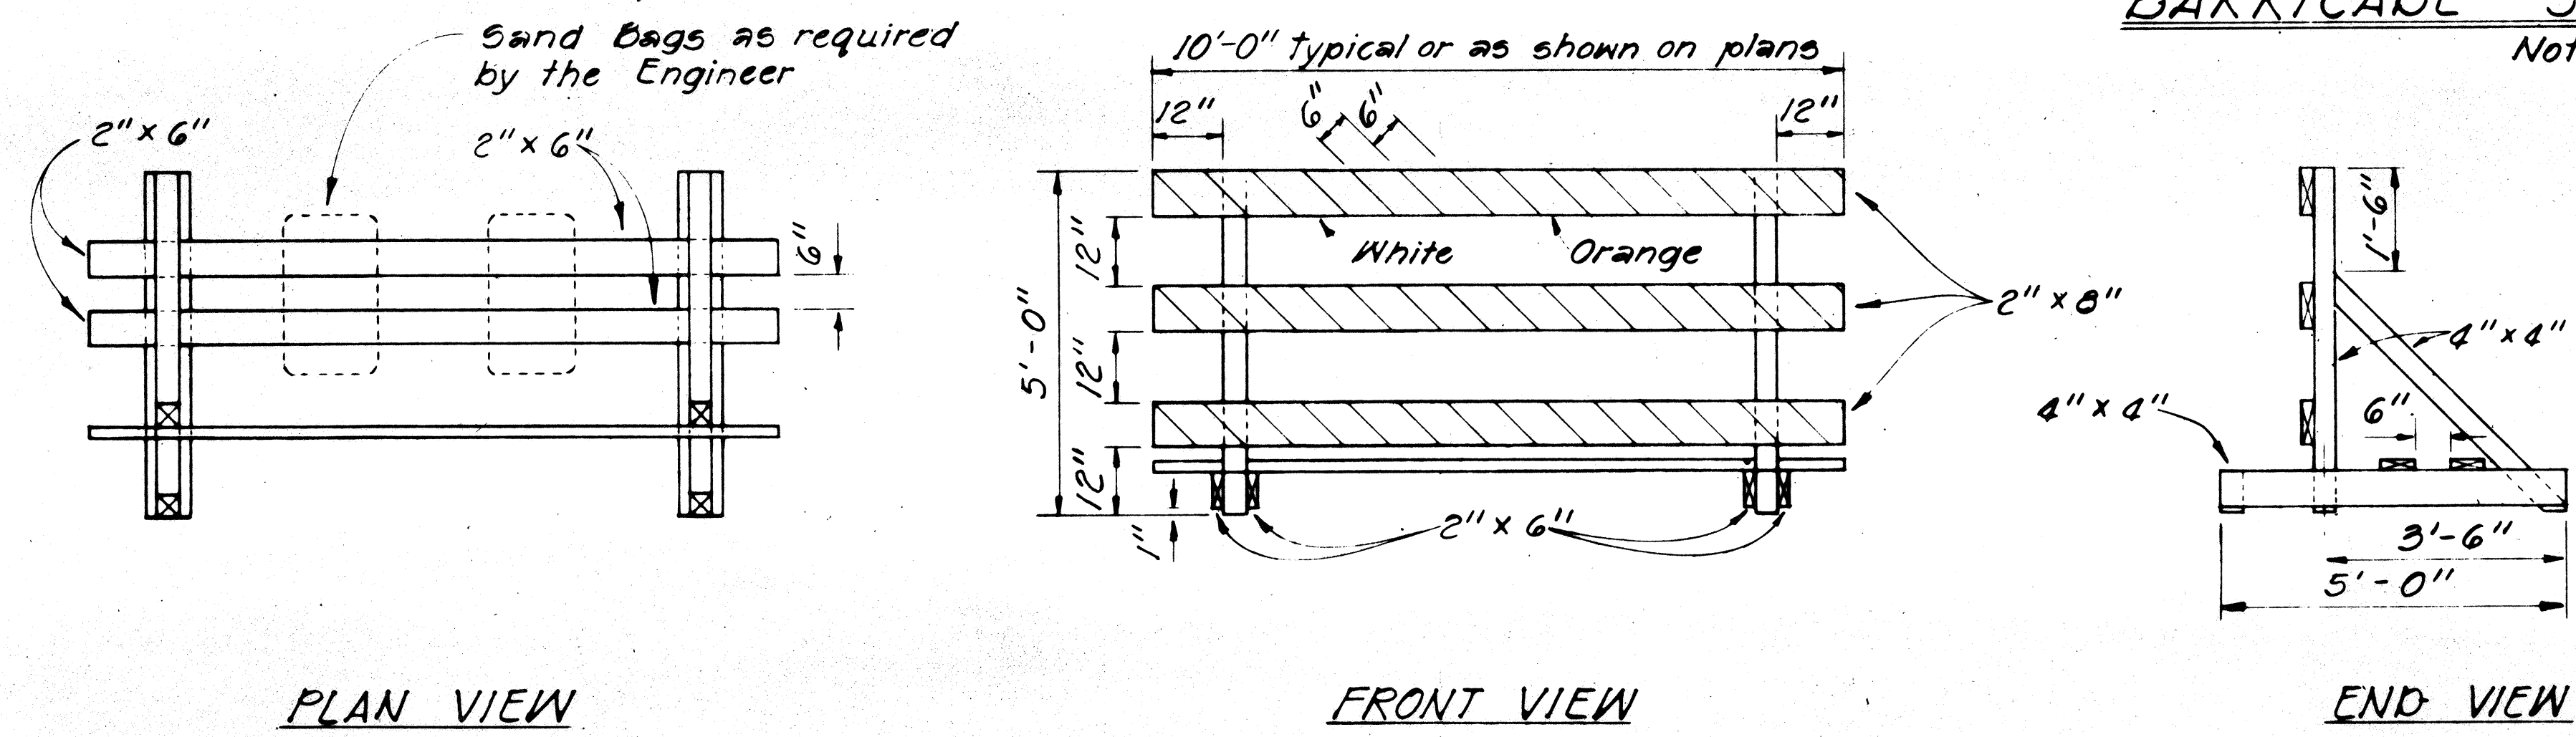

TYPE III BARRICADE
Scale: 1/2" = 1'-0"

STATE OF HAWAII
DEPARTMENT OF TRANSPORTATION
HIGHWAYS DIVISION

TYPICAL DETAILS

BARRICADES

SCALE: As Shown

SHEET NO. 1 OF 1 SHEETS

DESIGNED BY	DATE
DRAWN BY	
CHECKED BY	
NOTED BY	
APPROVED BY	