



FED. ROAD DIST. NO.	STATE	FED. AID PROJ. NO.	FISCAL YEAR	SHEET NO.	TOTAL SHEETS
HAWAII	HAW.	DP-056-1(27)	1980	5	18

NOTE:
EXCEPT AS NOTED, COVER DETAILS SHALL CONFORM TO TYPE "B" PULLBOX COVER. SEE SHEET DT 401



- NOTES:
- KAUAI ELECTRIC CO. SHALL FURNISH & INSTALL CABLE BETWEEN SECONDARY AND METER SOCKET.
 - CONTRACTOR SHALL MAKE ALL ELECTRICAL CONNECTIONS TO CONTROLLER, PROVIDE BREAKER & GROUND.
 - CONTRACTOR SHALL PROVIDE KAUAI ELECTRIC CO. ONE WEEK ADVANCE NOTICE FOR ANY WORK BY KAUAI ELECTRIC CO.

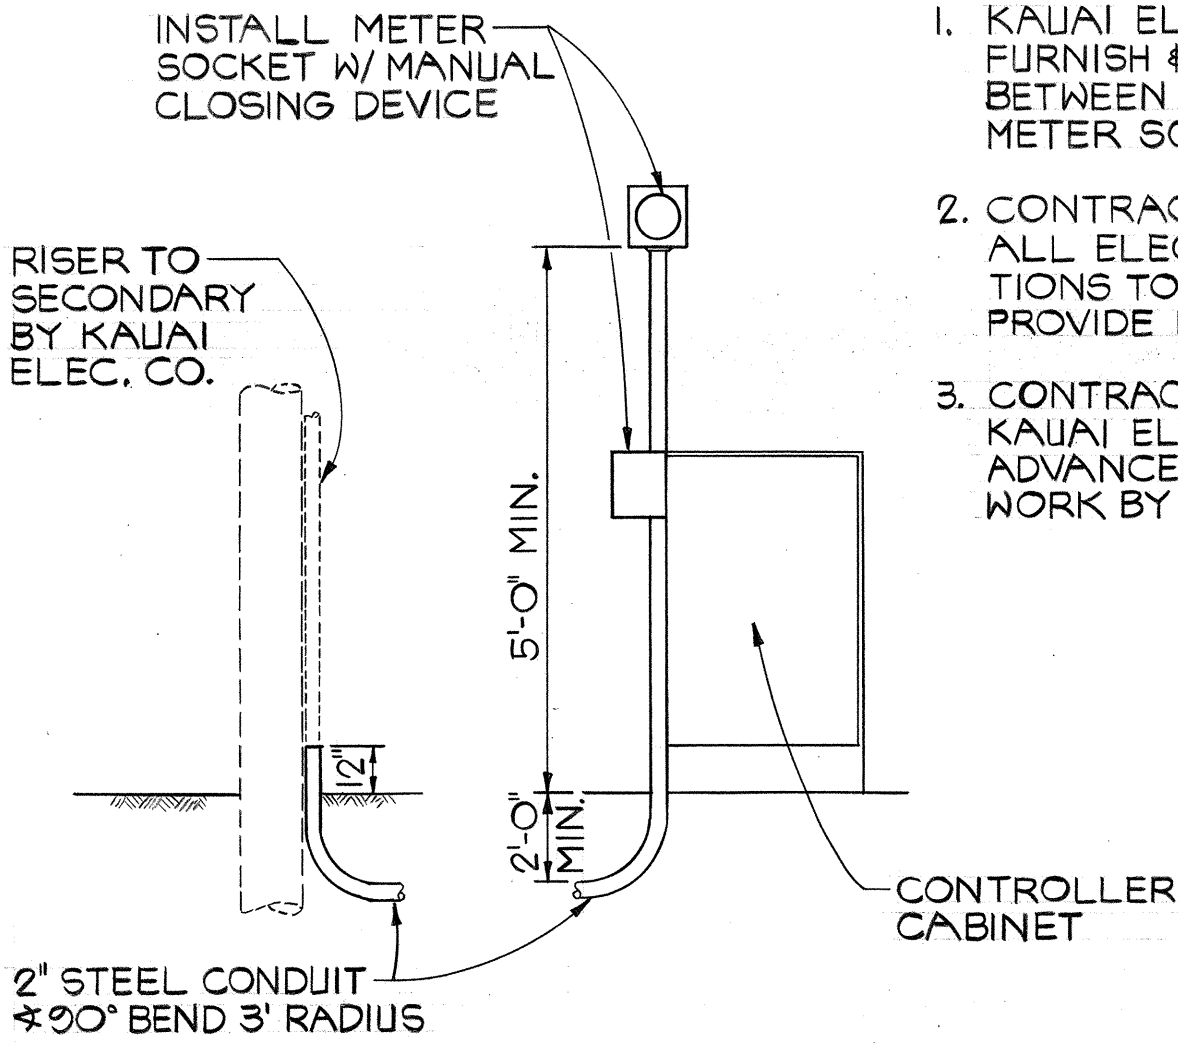


ELECTRICAL SERVICE DETAIL
NOT TO SCALE

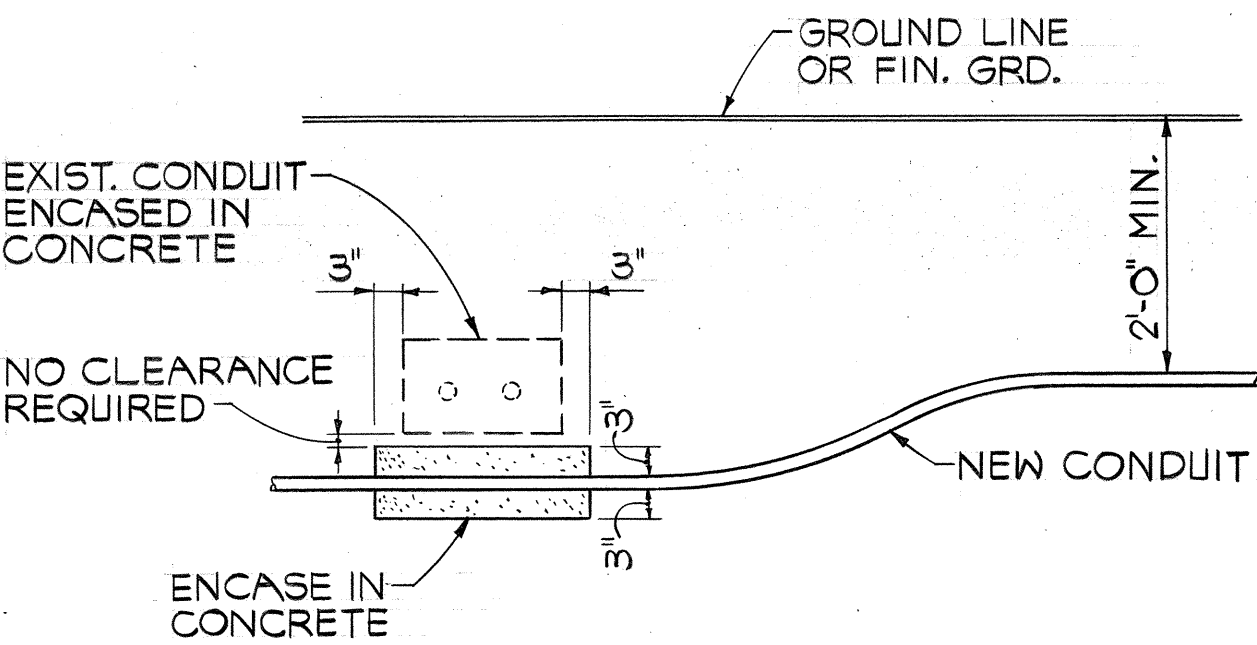


CONDUIT BY-PASS DETAIL
NOT TO SCALE

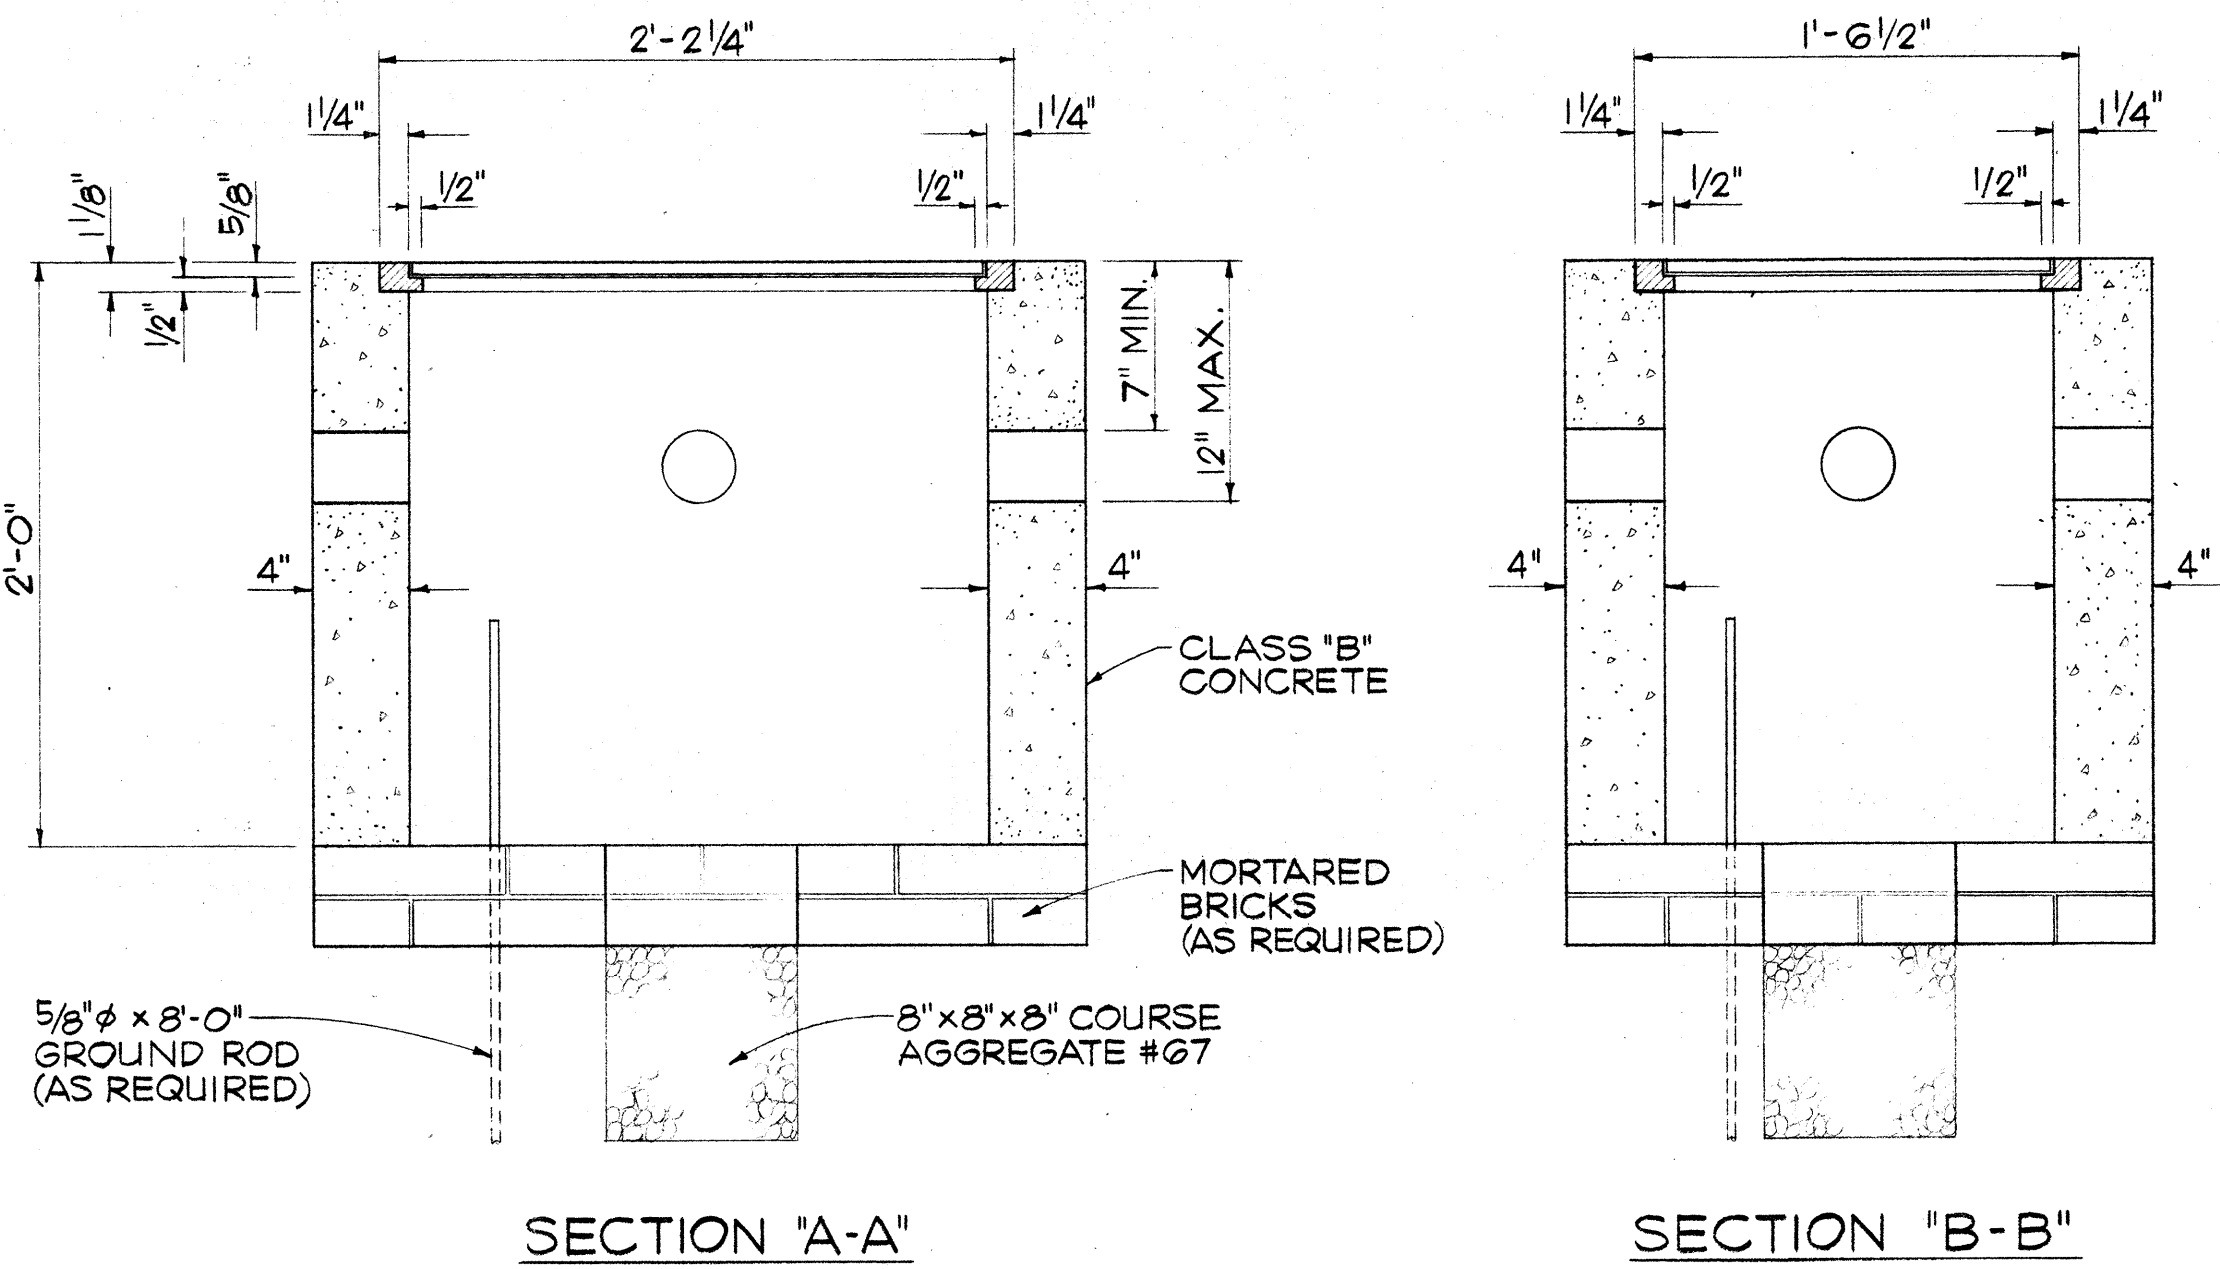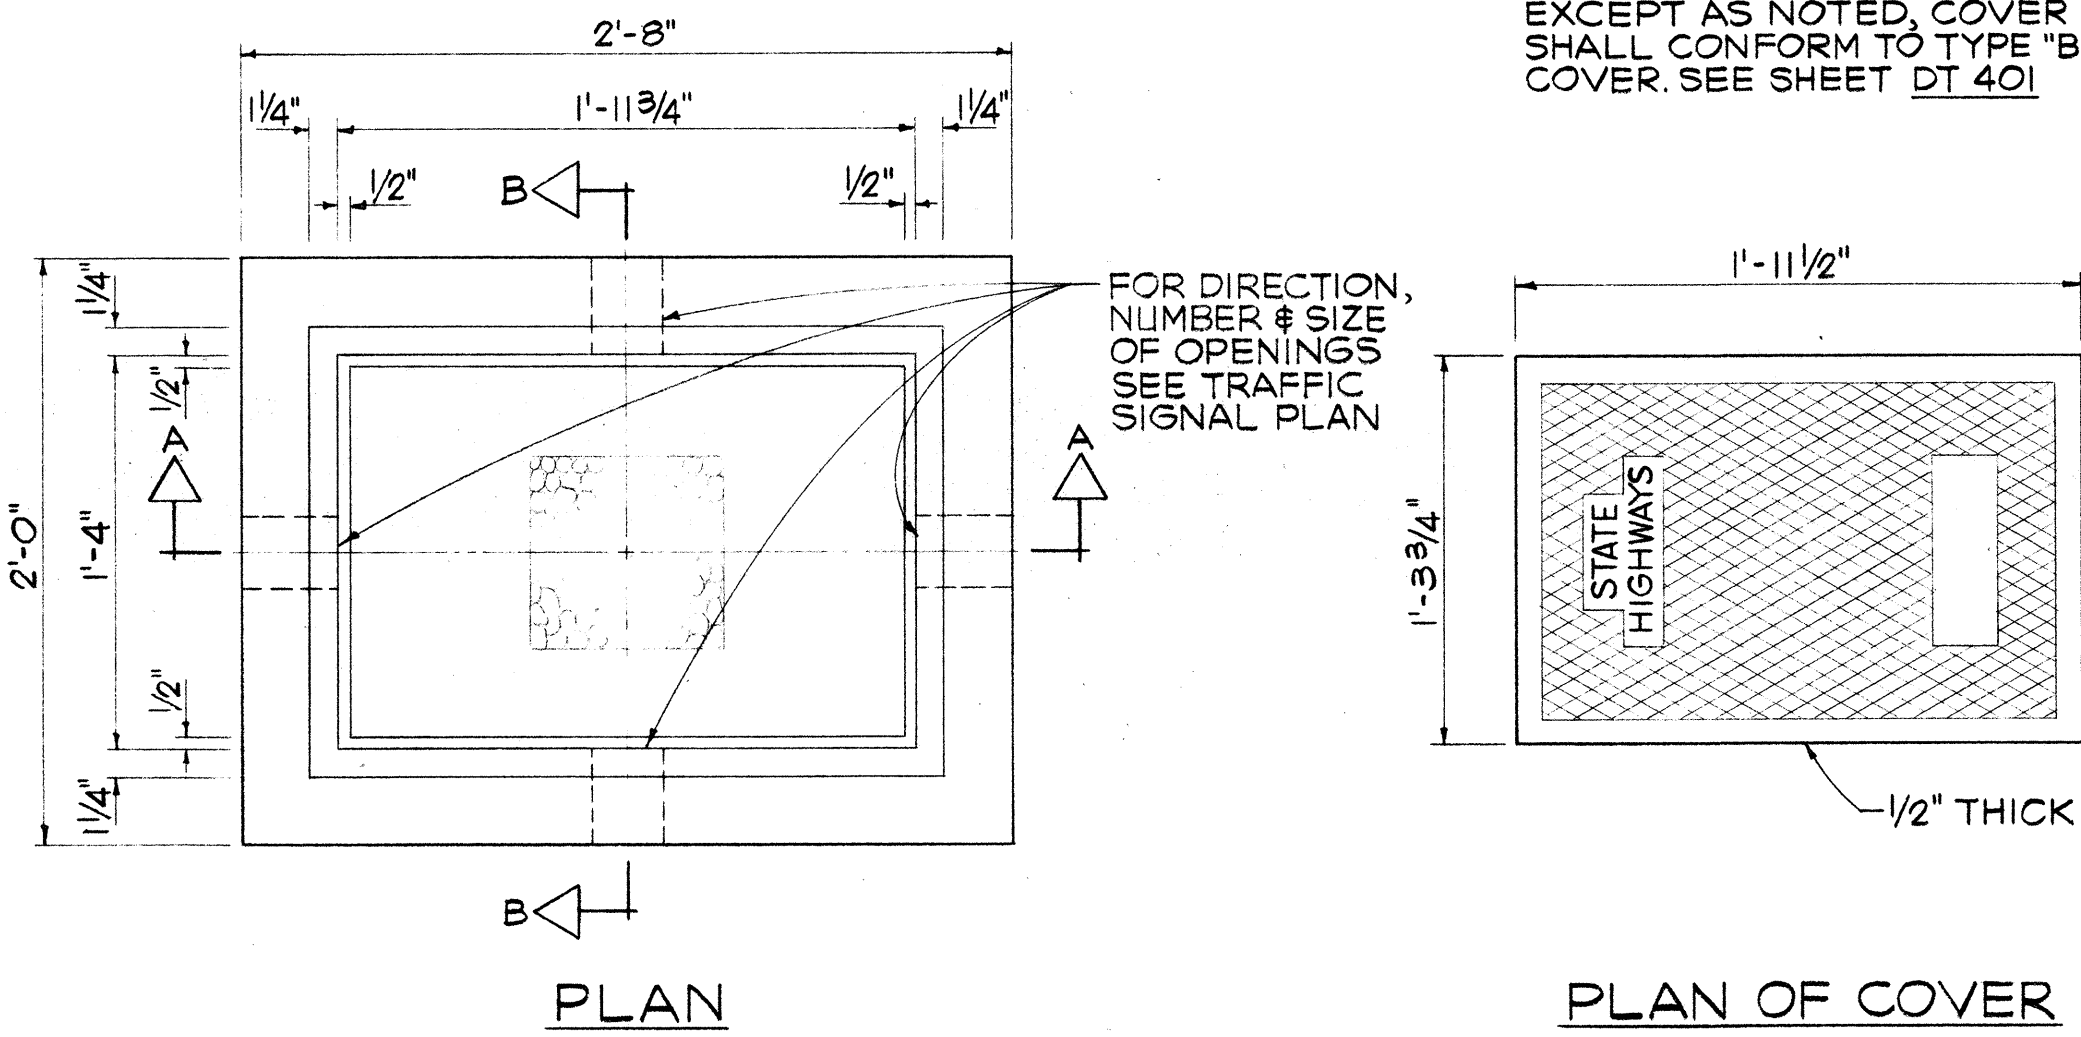

TYPE "D" PULLBOX
SCALE: 1 1/2" = 1'-0"

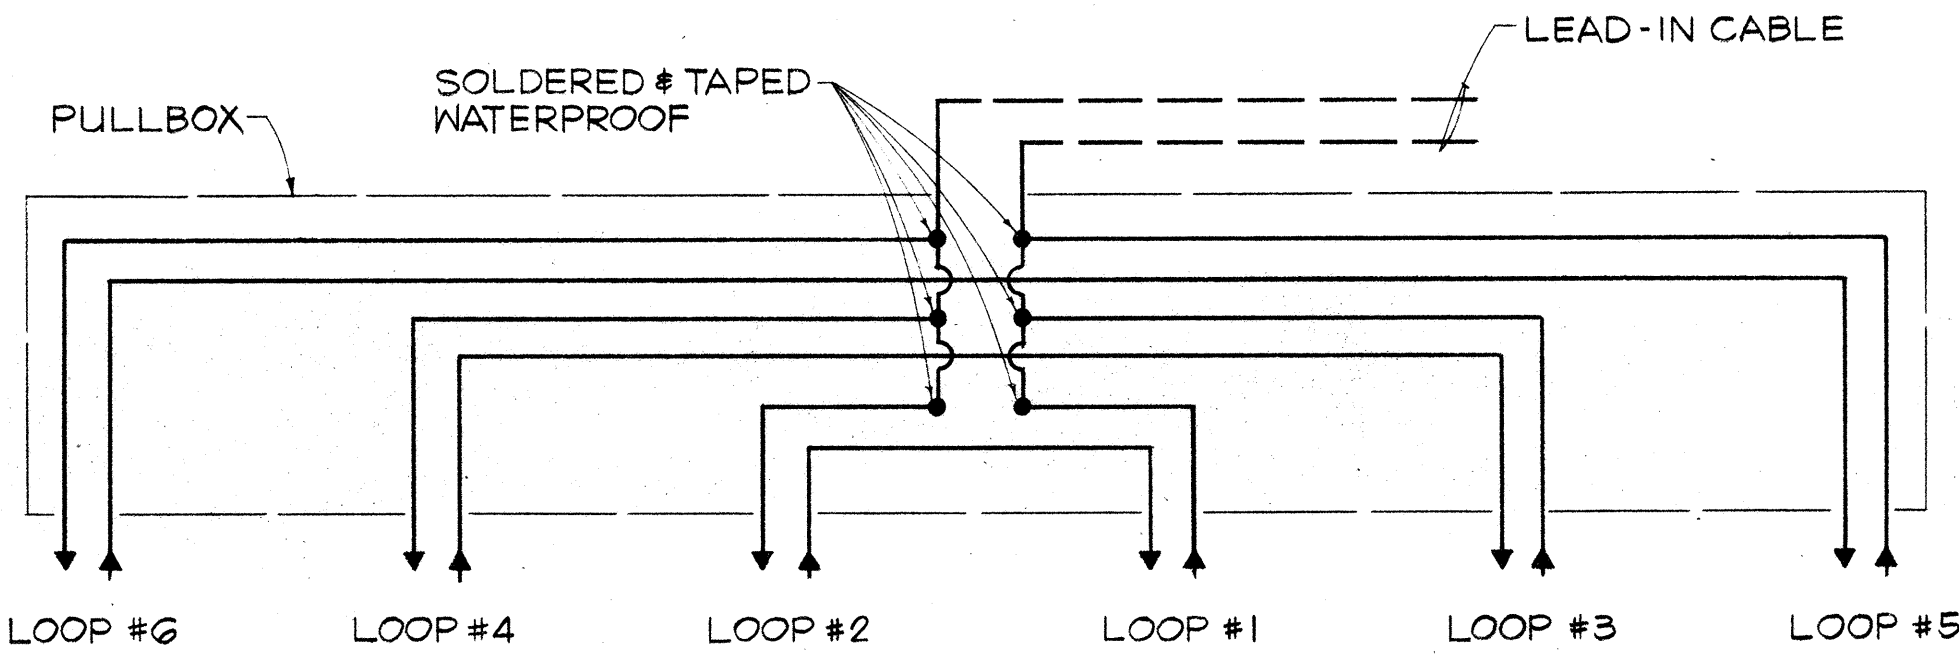


TYPICAL SERIES-PARALLEL
LOOP CONNECTION
NOT TO SCALE

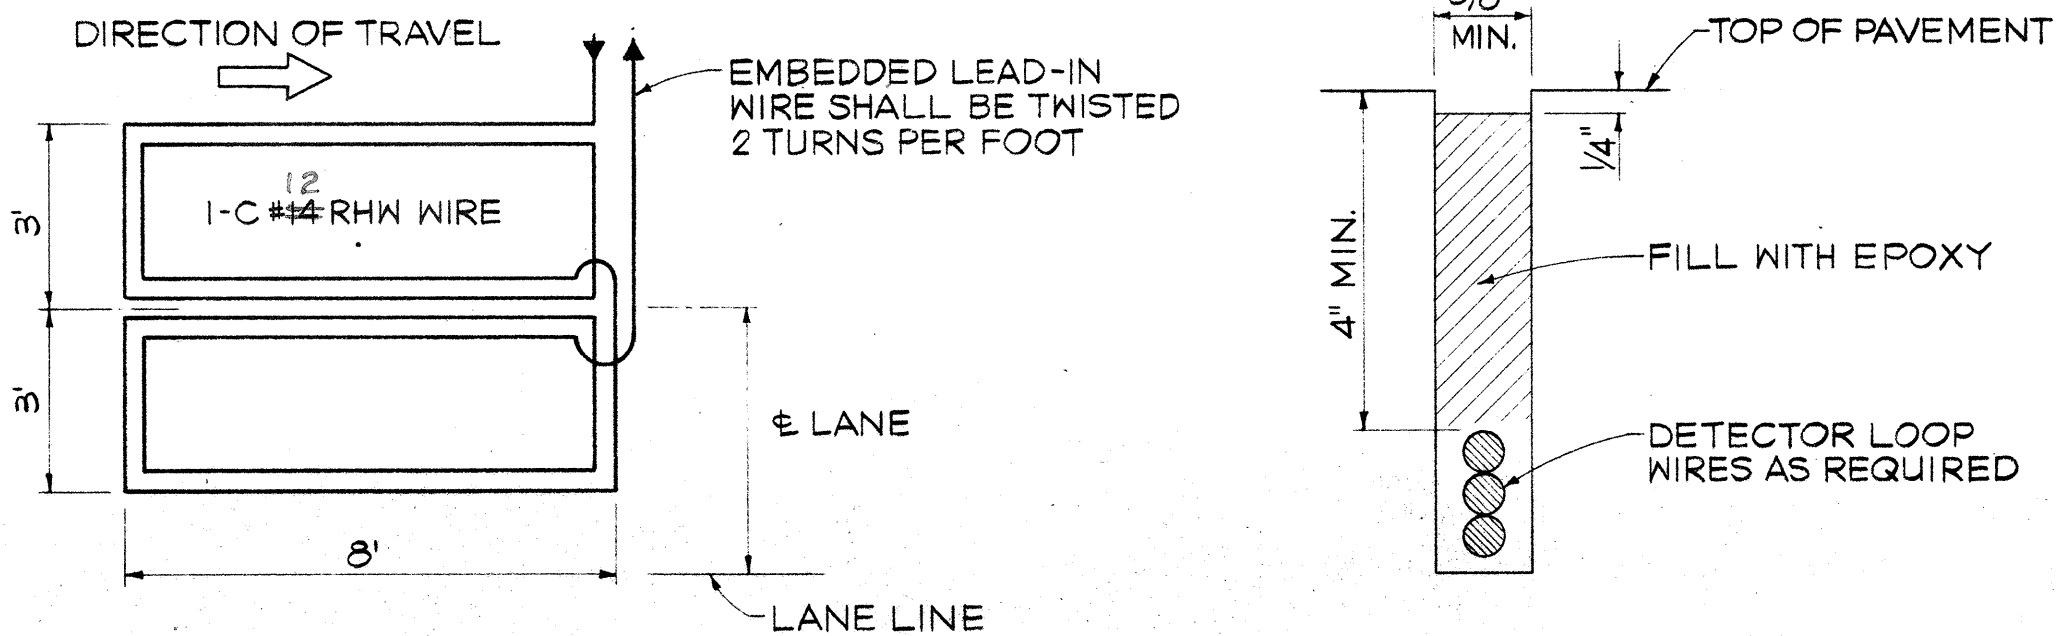

TYPICAL WIRING FOR
8'x6' LOOP DETECTOR
NOT TO SCALE

TYPICAL DETECTOR
LOOP SAW-CUT
NOT TO SCALE

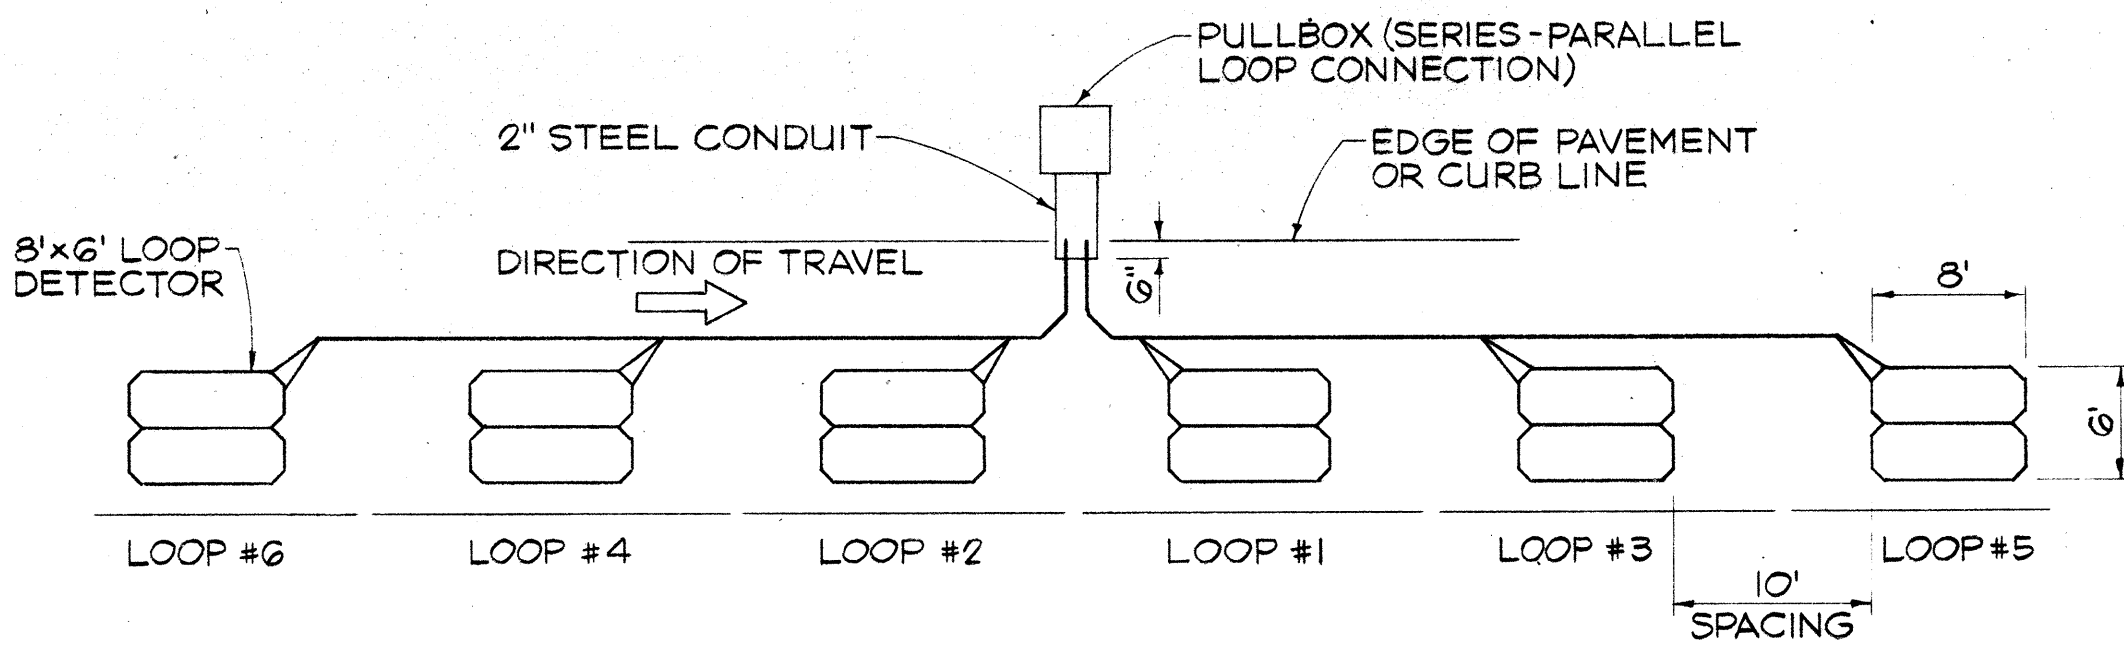

PLAN-LEFT TURN LANE LOOP LAYOUT
NOT TO SCALE



THIS WORK WAS PREPARED BY ME
OR UNDER MY SUPERVISION
Theodore S. Kawahigashi
Signature

STATE OF HAWAII
DEPARTMENT OF TRANSPORTATION
HIGHWAYS DIVISION
KUHIO HIGHWAY
TRAFFIC SIGNALS AT
KAUMUALII HIGHWAY
FED. AID PROJECT NO. DP-056-1(27)
MISCELLANEOUS DETAILS

SCALE: AS SHOWN
DATE: 4-30-80
SHEET NO. 1 OF 1 SHEETS