
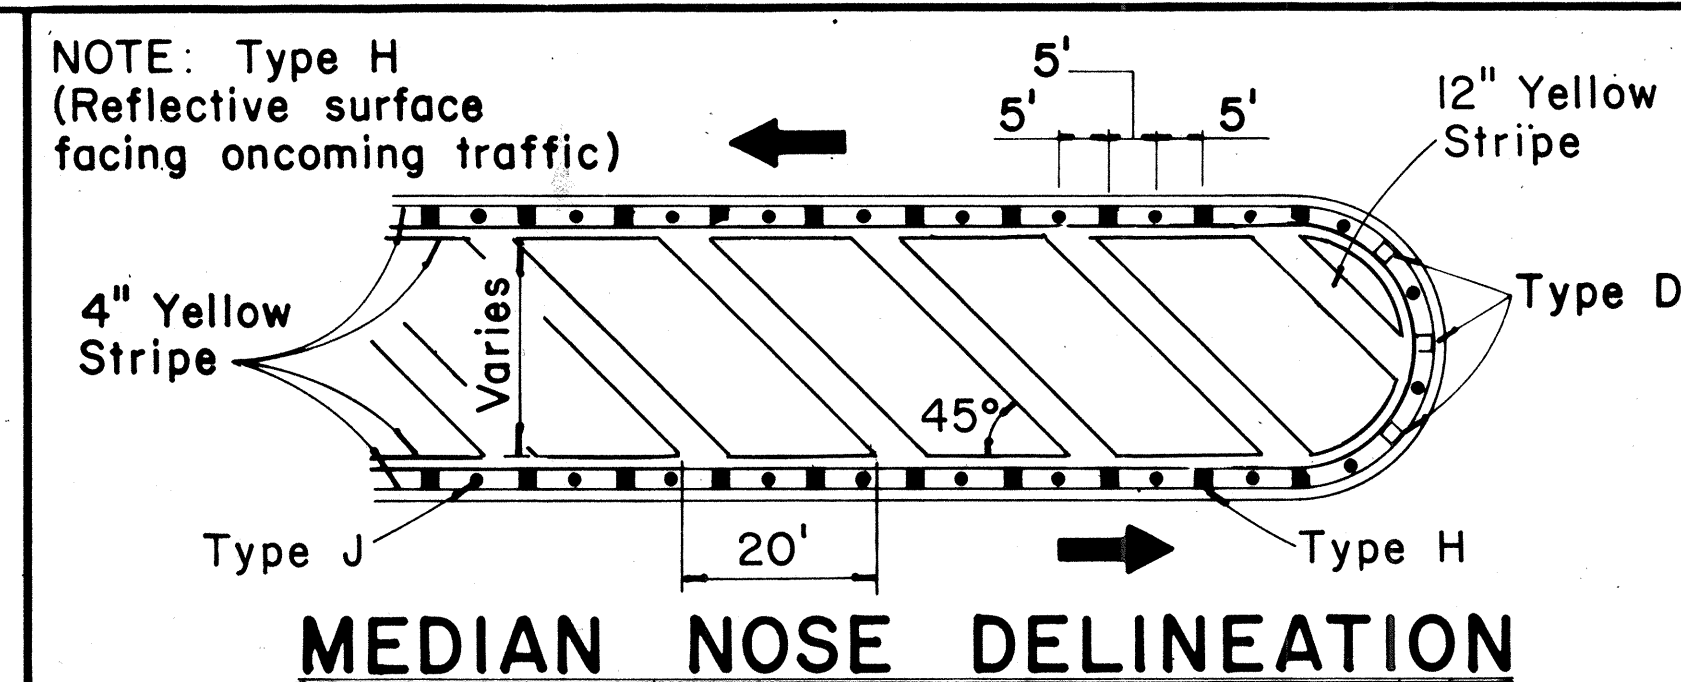
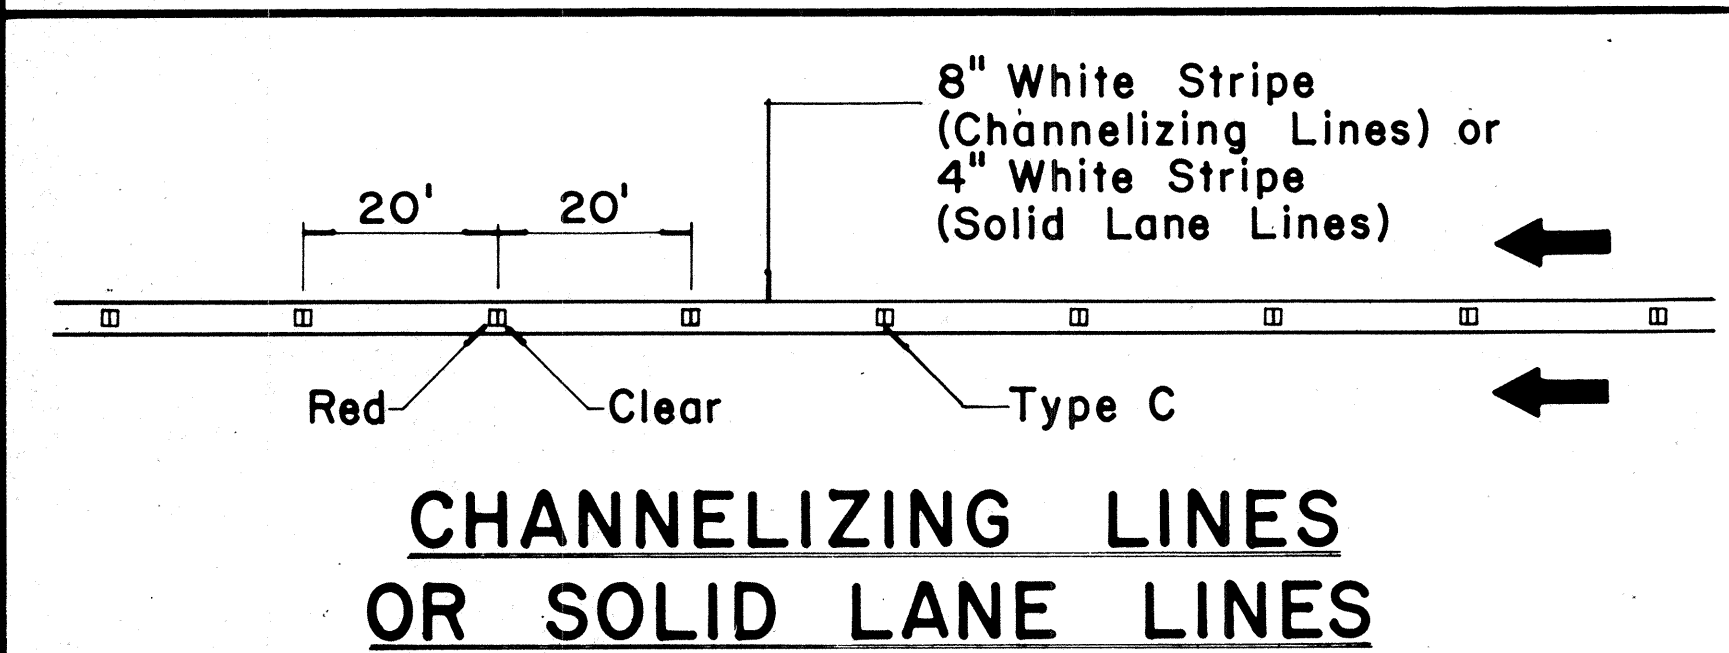
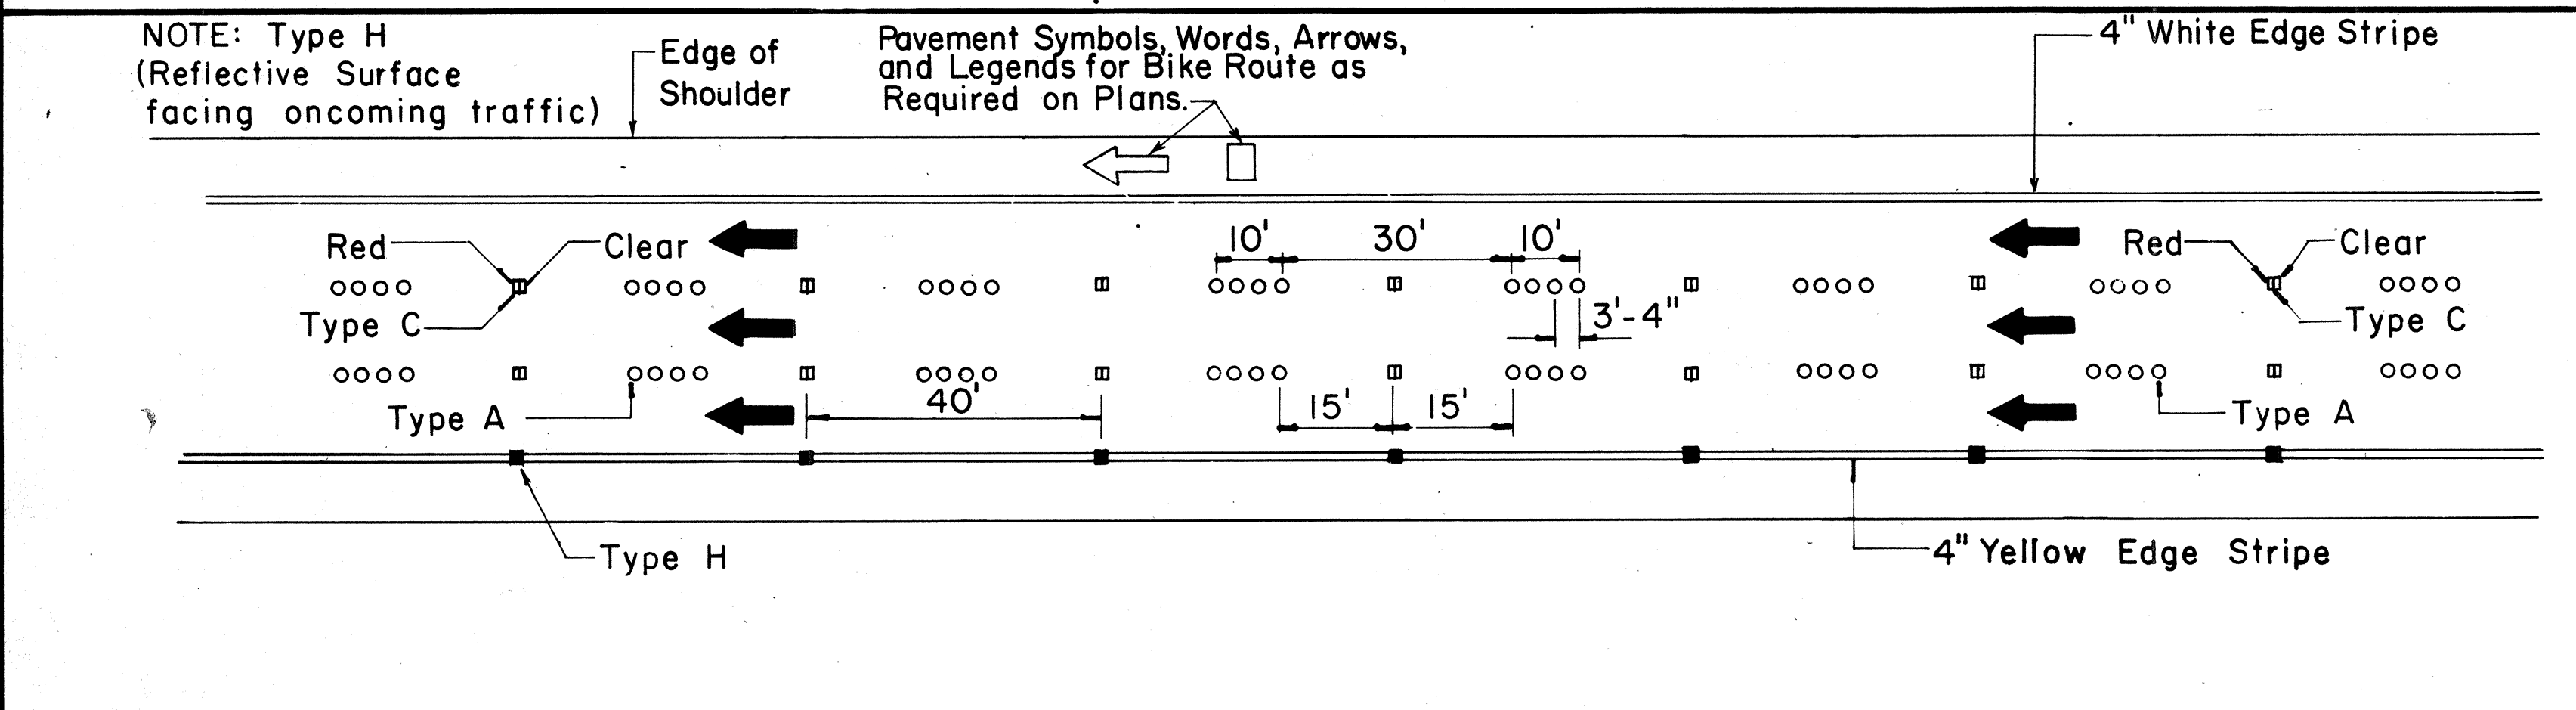
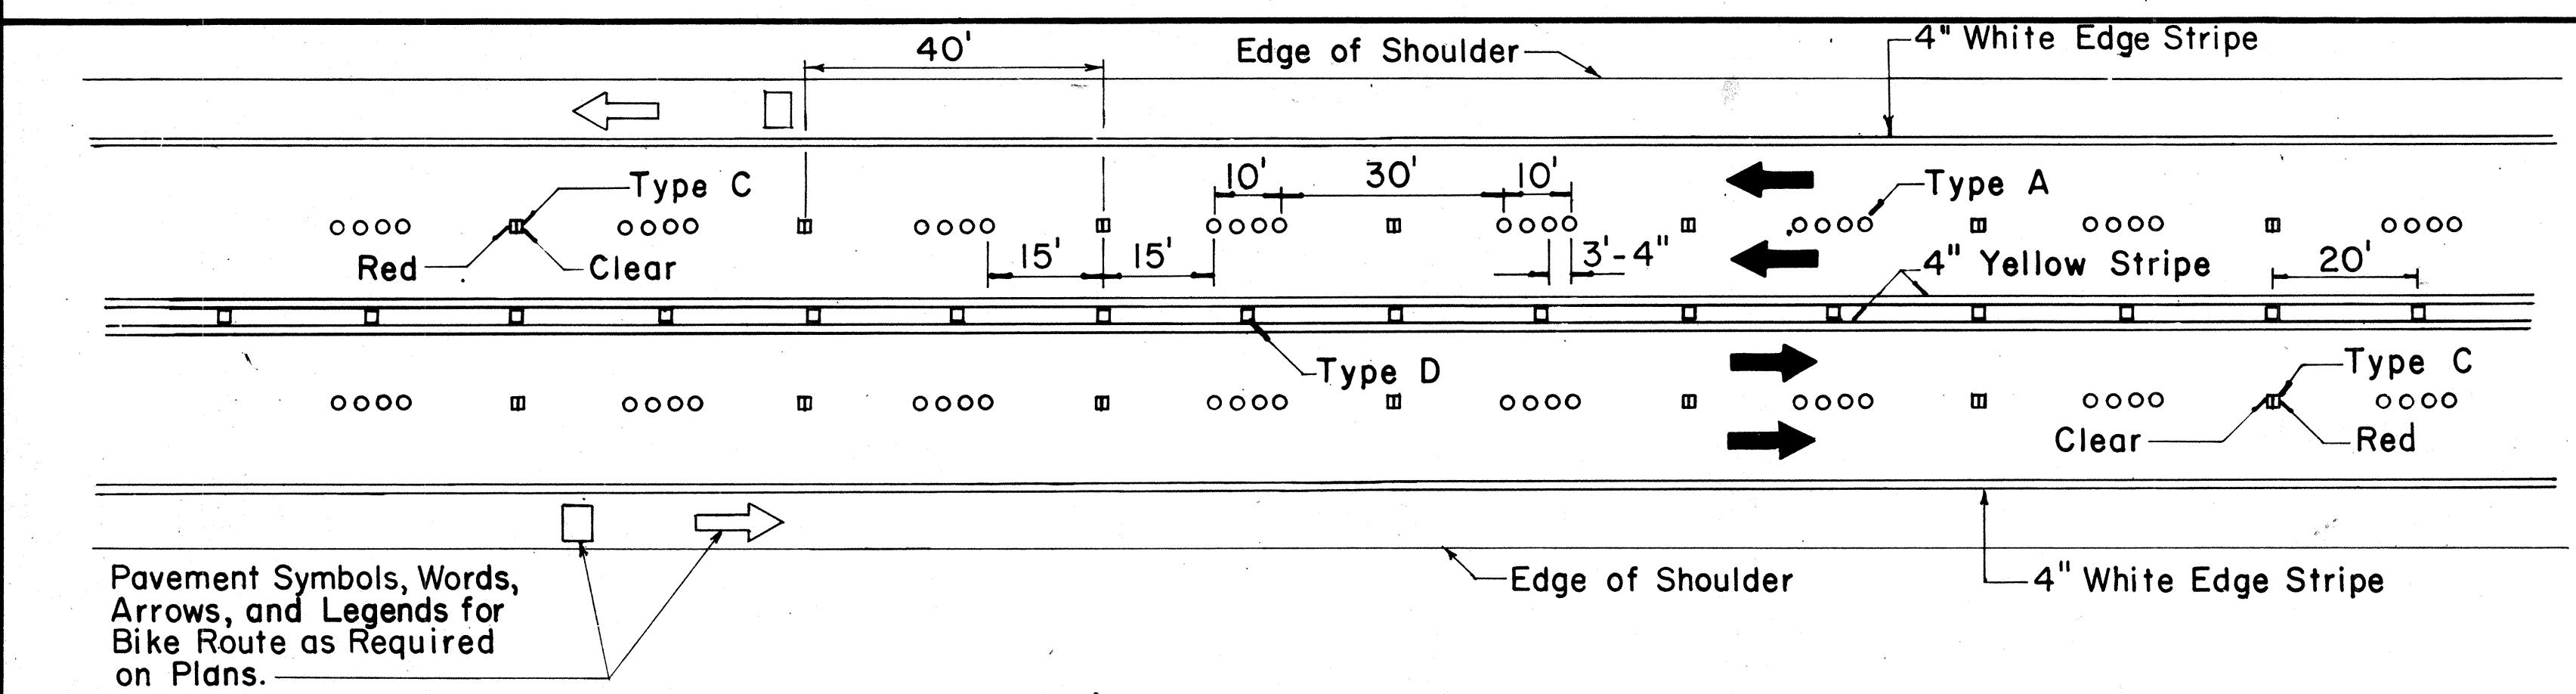
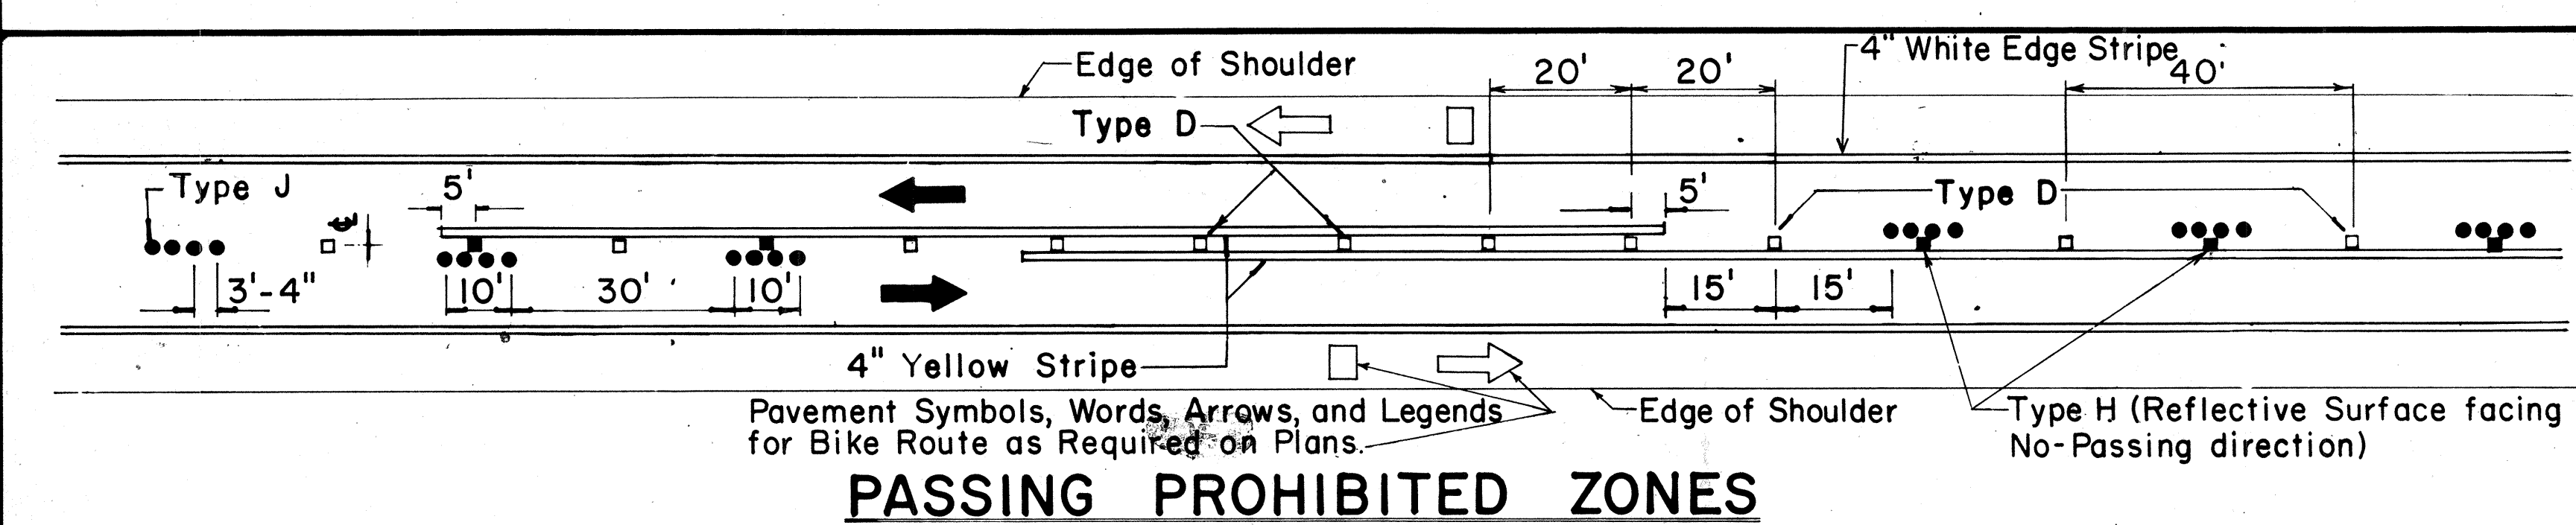


FED. ROAD DIST. NO.	STATE	PROJ. NO.	FISCAL YEAR	SHEET NO.	TOTAL SHEETS
HAWAII	HAW.	HWY-01-82M	1982	5	7

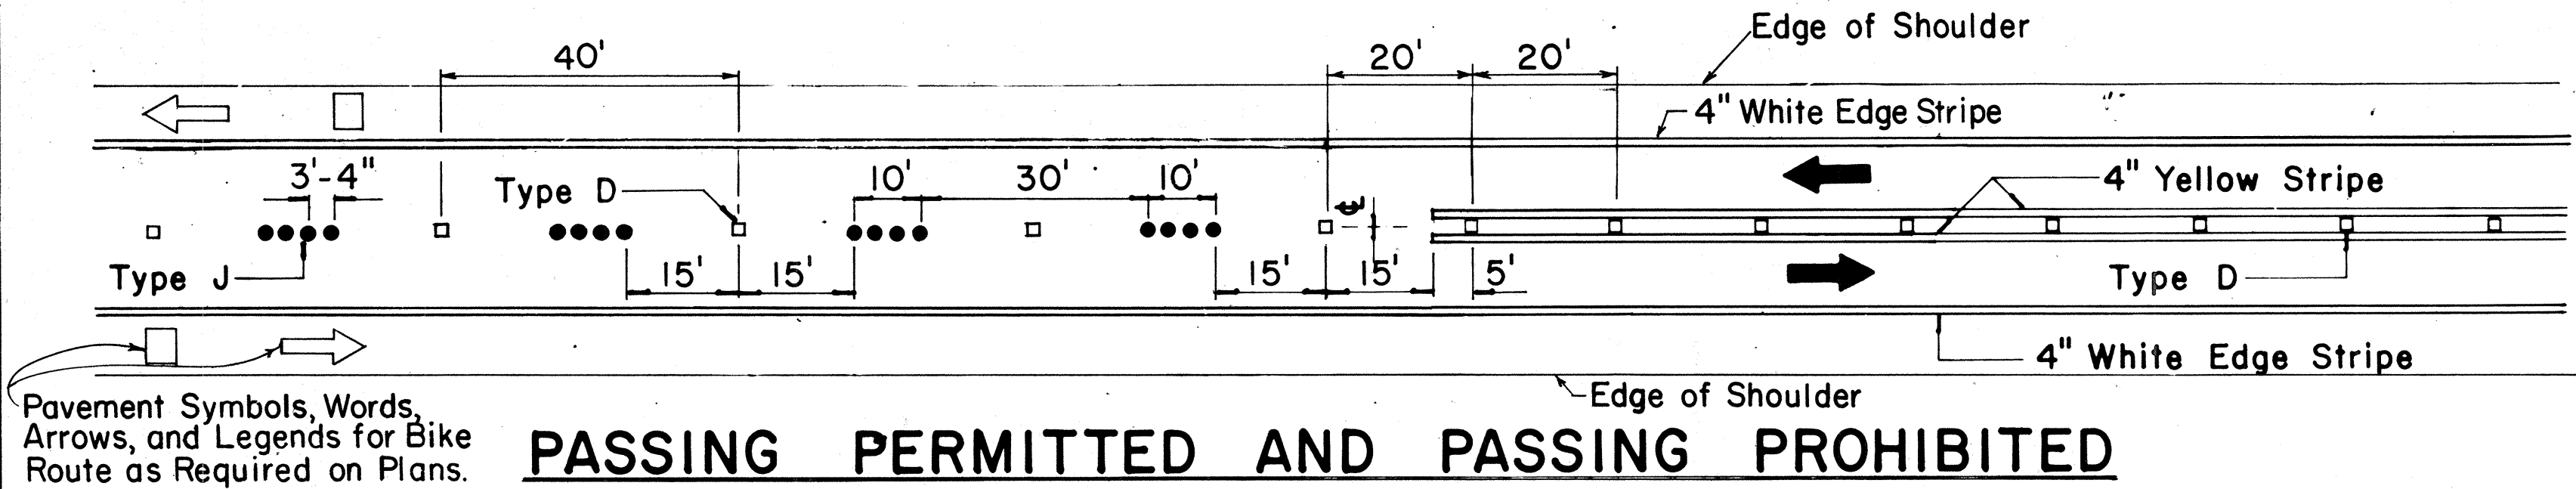


TWO - LANE

MULTI - LANE

DIVIDED HIGHWAY AND FREEWAY

MISCELLANEOUS

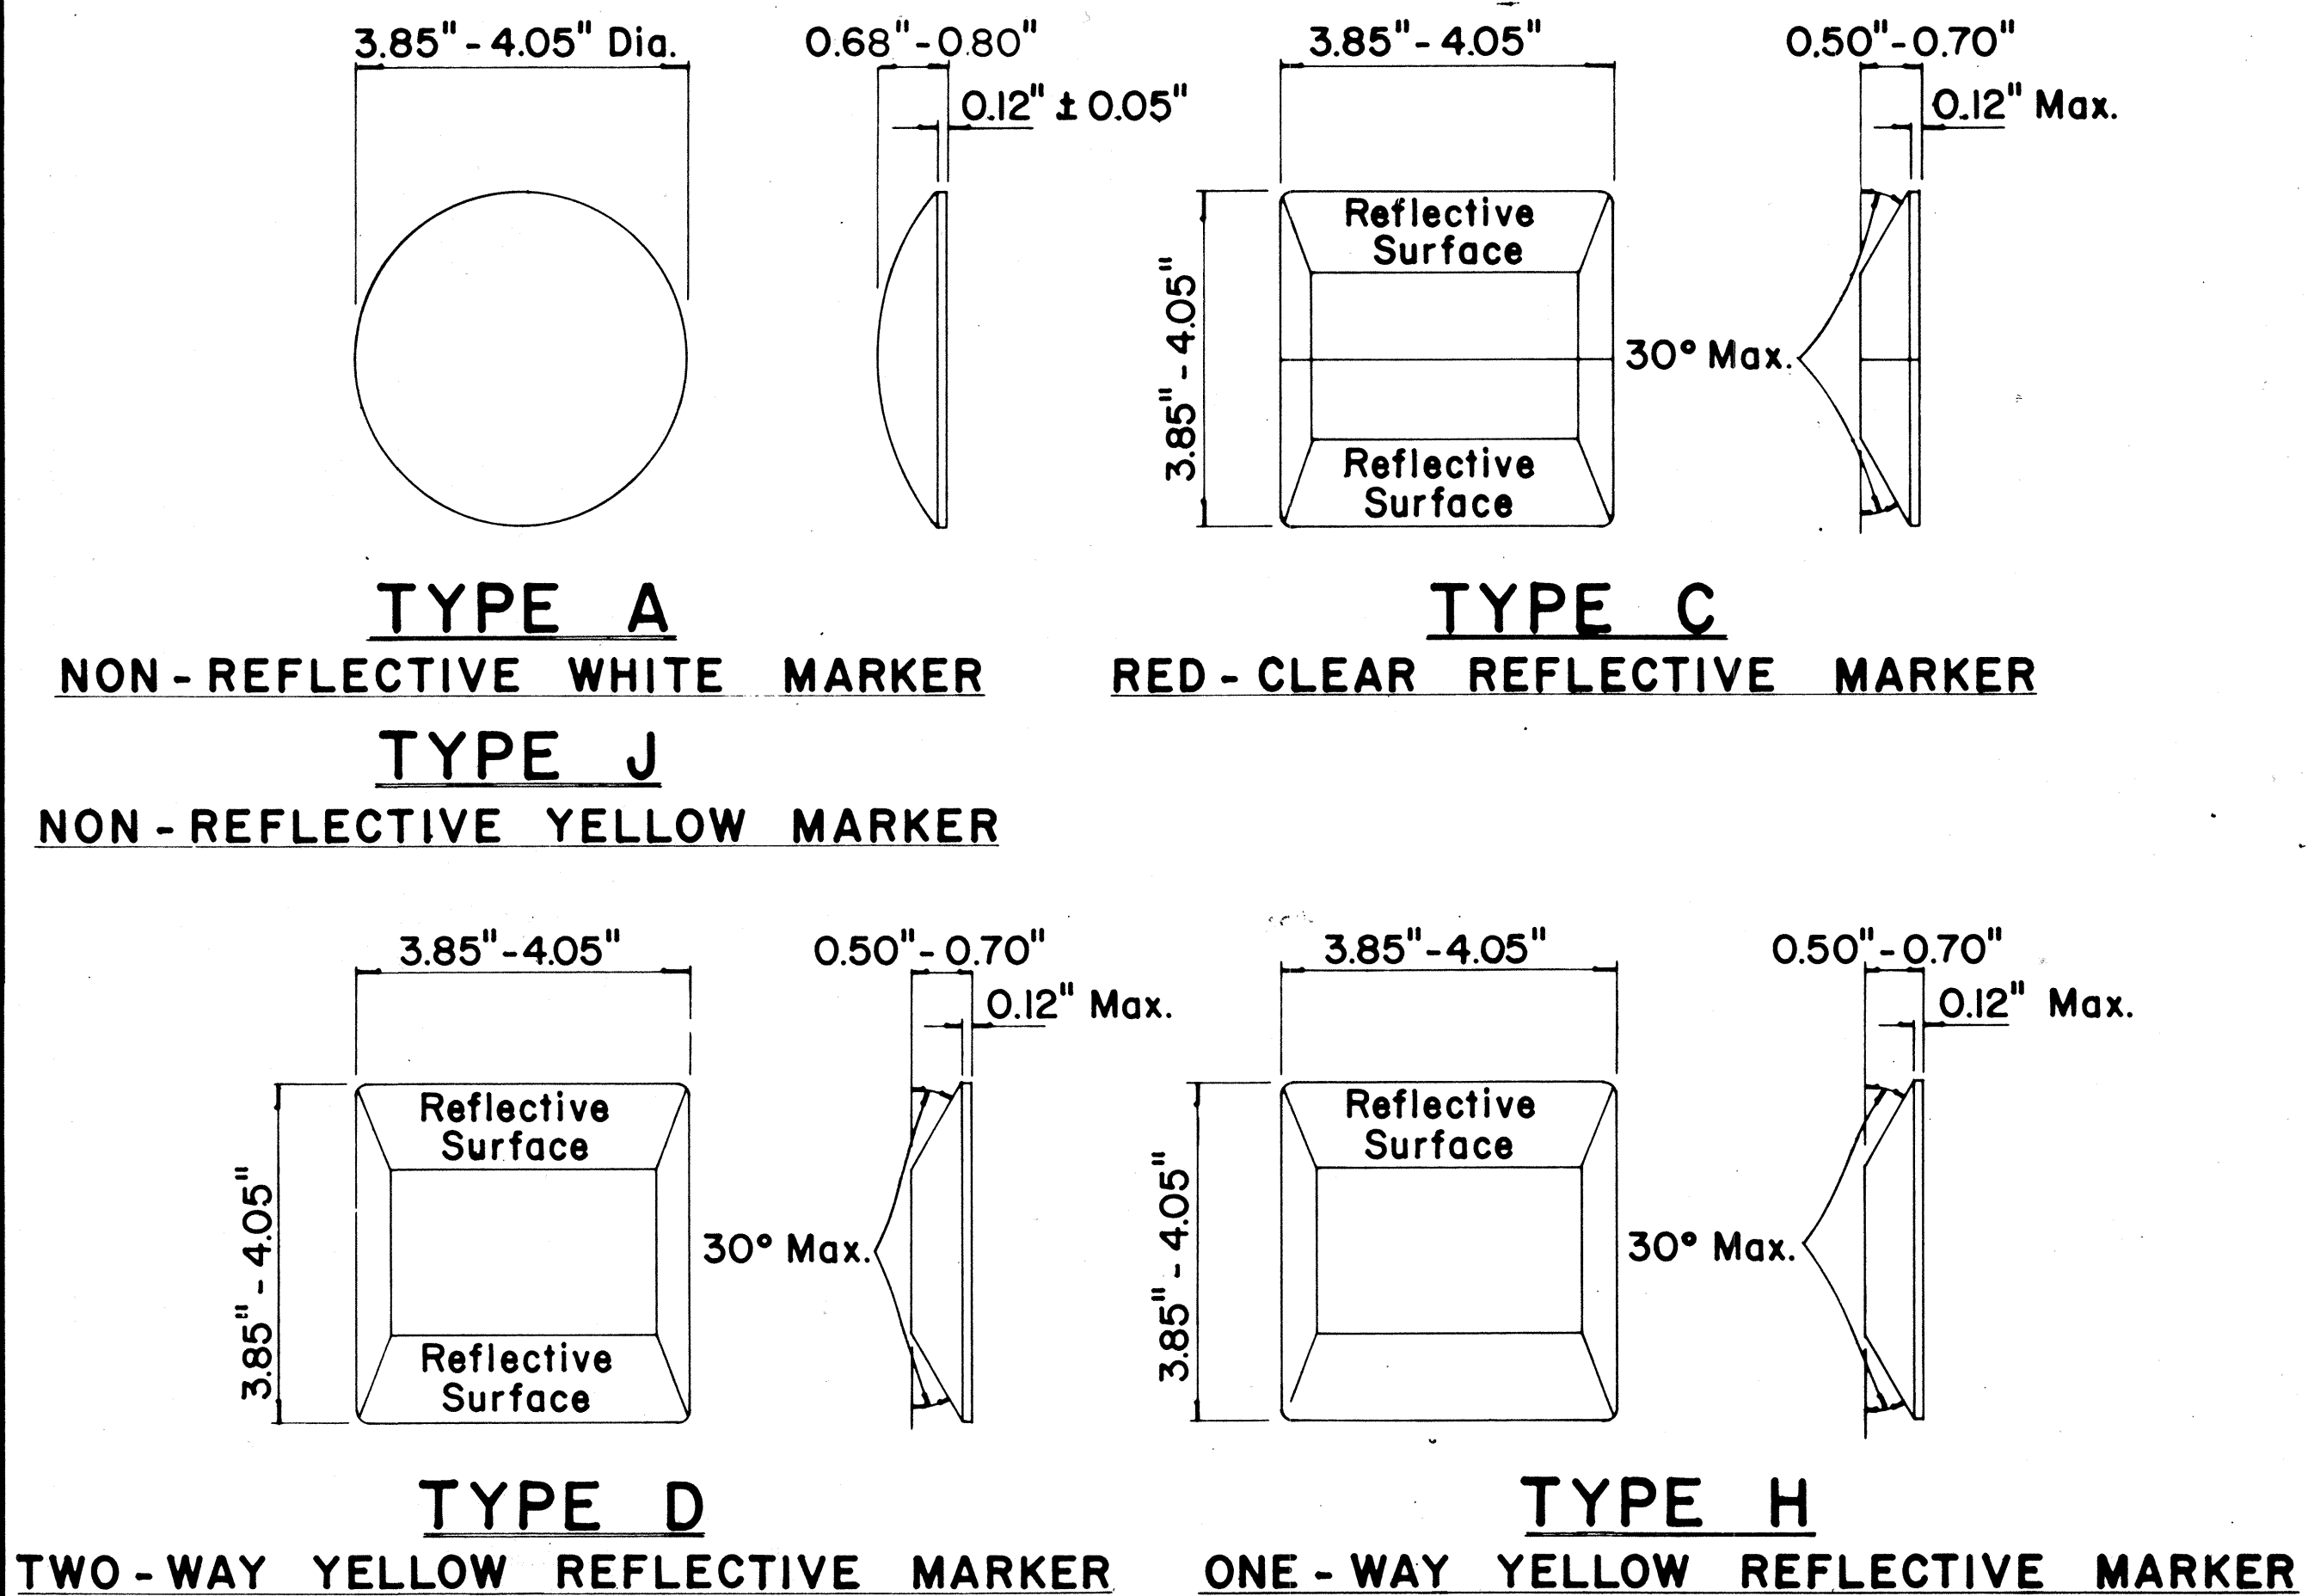

GENERAL NOTES

- Pavement marking and striping shall conform to the latest "Manual on Uniform Traffic Control Devices for Streets and Highways," and as amended.
- Layout and installation of pavement marking and striping shall be done by the Contractor. The Contractor shall check the layouts with the Engineer prior to performing work.

LEGEND

- Type A
- Type C
- Type D
- Type H
- Type J

APPROVAL RECOMMENDED:

Erich Tanaka 1/21/78
TRAFFIC ENGINEER DATE

APPROVED:

Harbert J. Delechia 1/24/78
ASSISTANT CHIEF, ENGINEERING DATE

No.	REVISION	APPROVED BY	DATE
1	Supersedes DT 300 approved 11/18/71.	H.C.	1/24/78
2	Delete Type A Markers from Bike Route Delineation.	H.C.	10/15/77


STATE OF HAWAII DEPARTMENT OF TRANSPORTATION HIGHWAYS DIVISION	
STANDARD DETAILS RAISED PAVEMENT MARKERS AND STRIPING	
Not to Scale	July 1978
SHEET No. 1 OF 3 SHEETS DT 300	

DATE	_____
DESIGNED BY	_____
CHECKED BY	_____
QUANTITIES BY	_____
NOTE BOOK	_____
ORIGINAL PLAN	_____


FED. ROAD DIST. NO.	STATE	PROJ. NO.	FISCAL YEAR	SHEET NO.	TOTAL SHEETS
HAWAII	HAW.	HWY-101-82M	1982	6	7

GENERAL NOTES:


- Pavement marking and striping shall conform to the latest edition of the "Manual on Uniform Traffic Control Devices for Streets and Highways," by the FHWA, and as amended.
- Layout of pavement markings and striping shall be done by the Contractor. The Contractor shall check layout of markings and striping with the Engineer prior to performing work.
- For additional pavement marking details, see sheet DT 300.

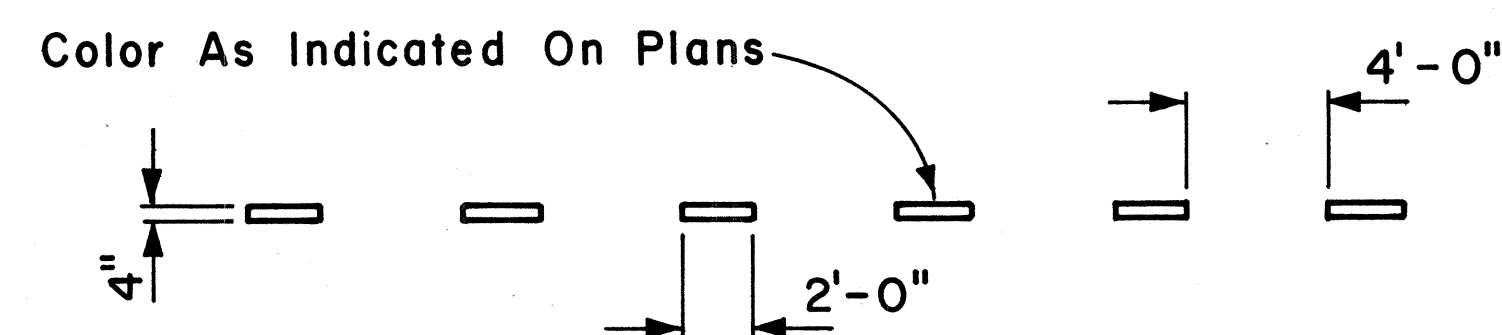


4" GUIDE LINE

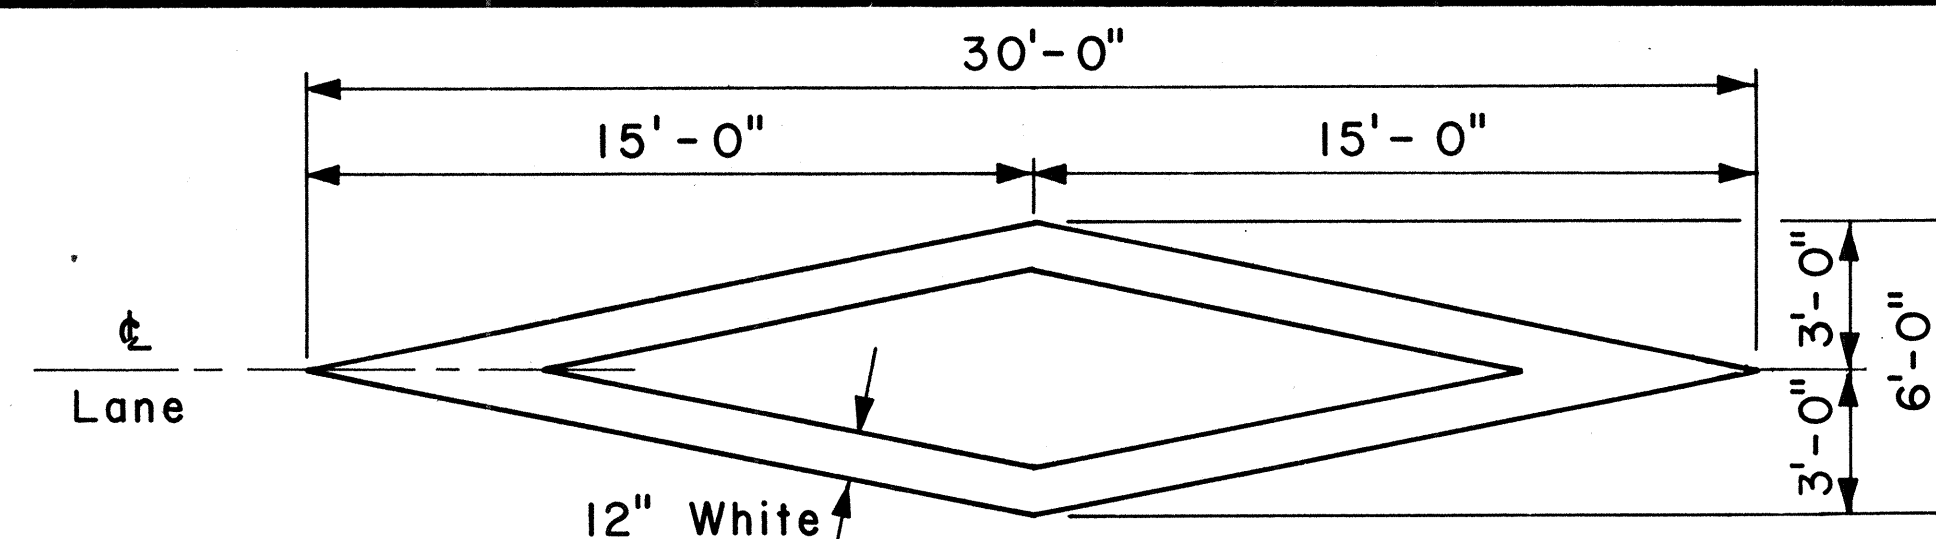


PAVEMENT DIAMOND

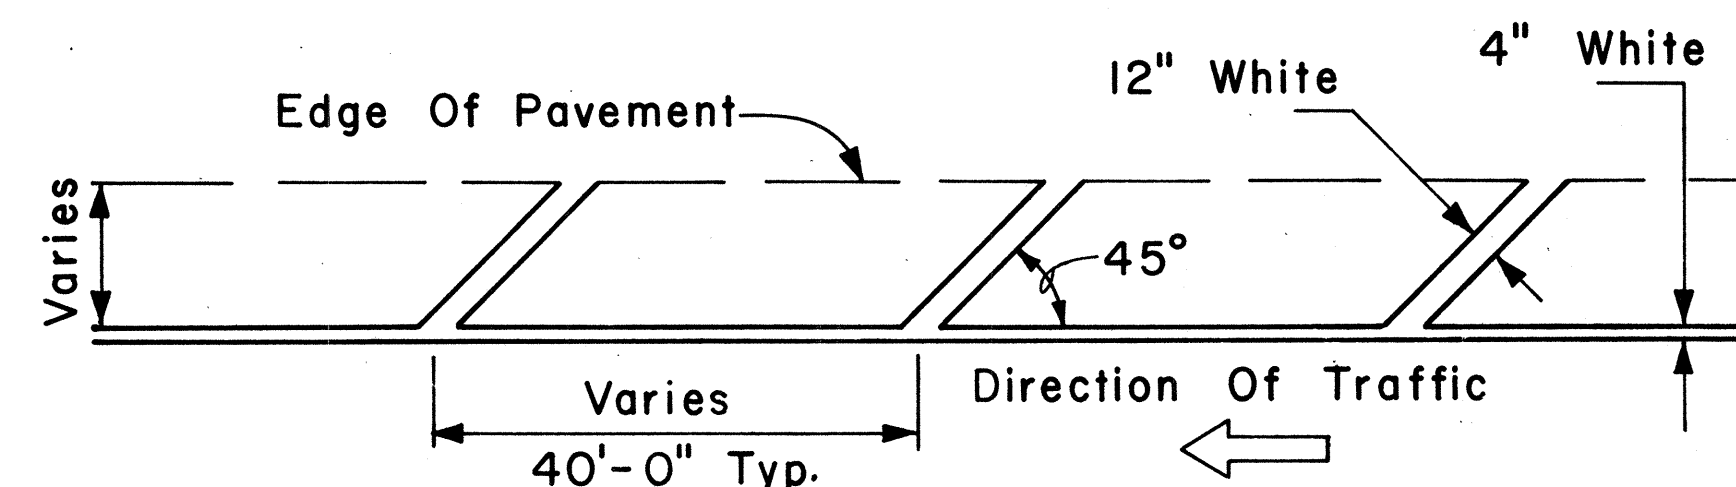


TRANSVERSE RIGHT SHOULDER MARKING

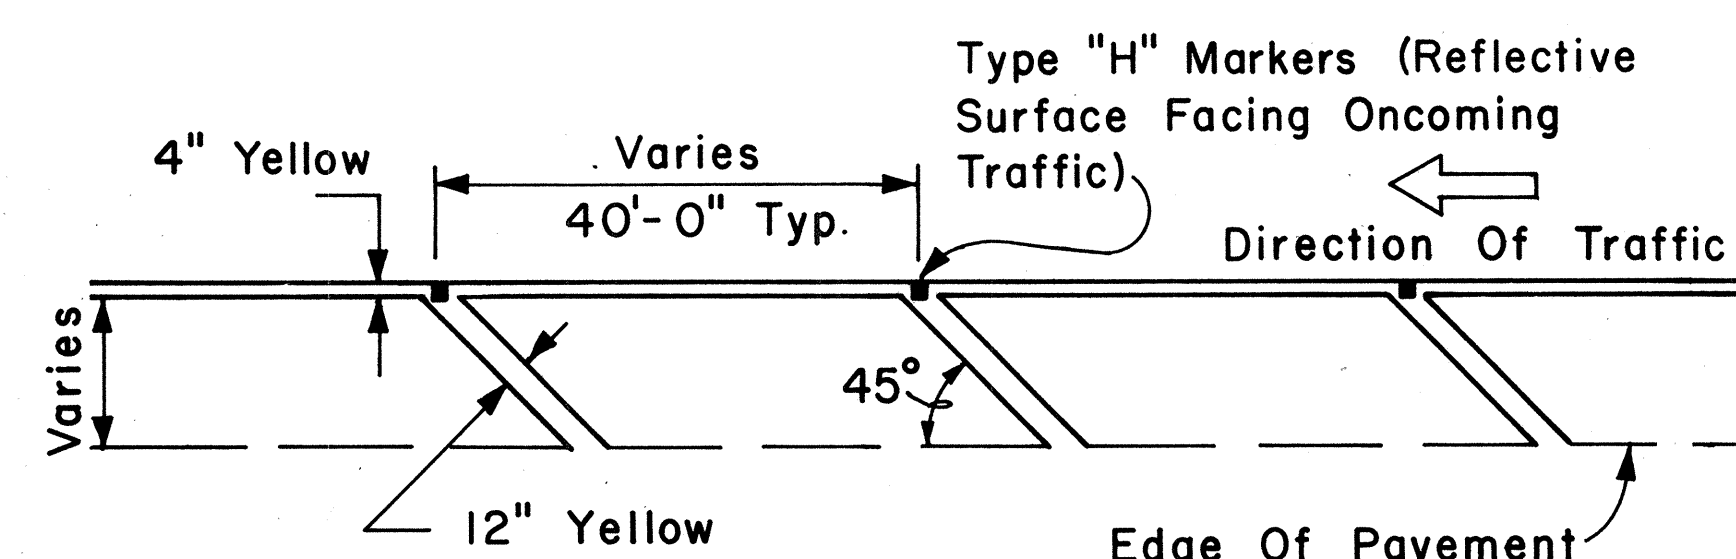


TRANSVERSE LEFT SHOULDER MARKING

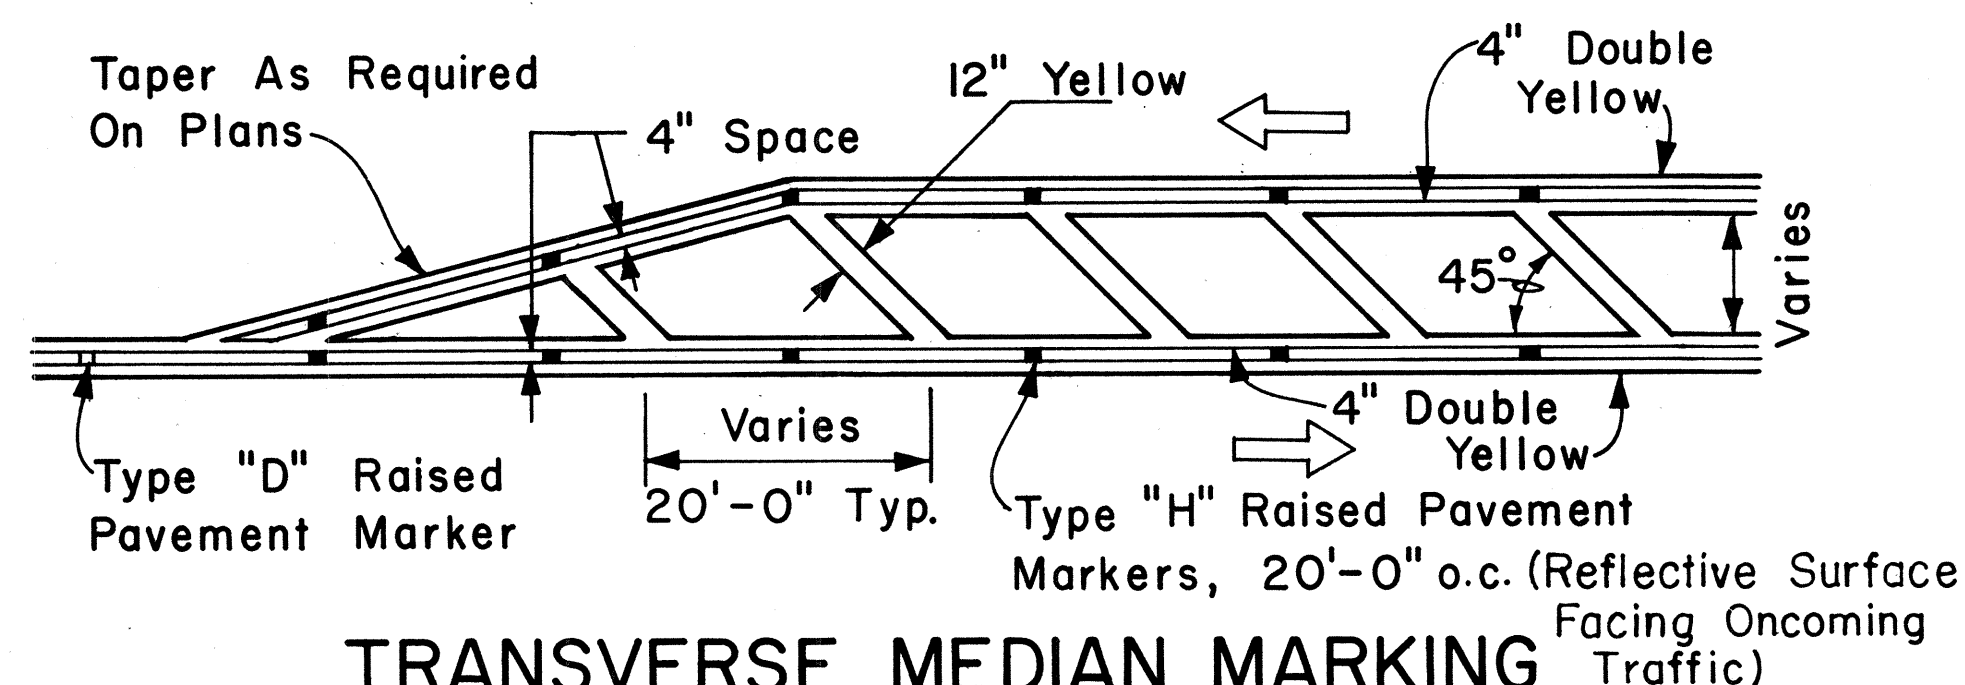

TRANSVERSE MEDIAN MARKING

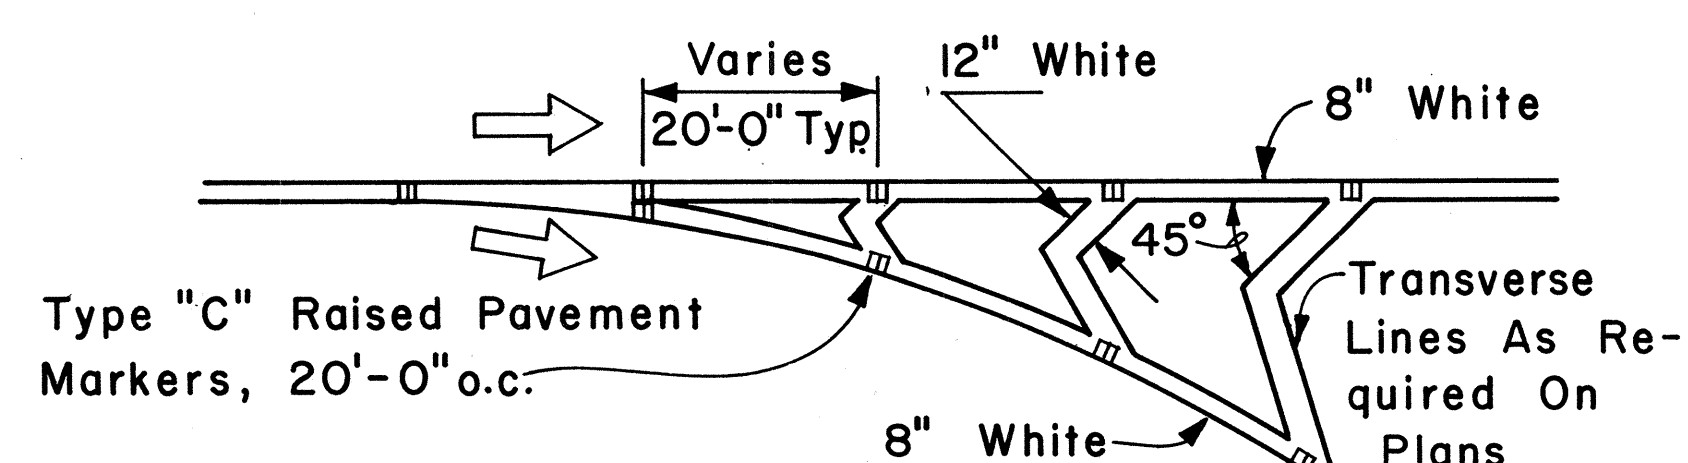


CHANNELIZING ISLAND

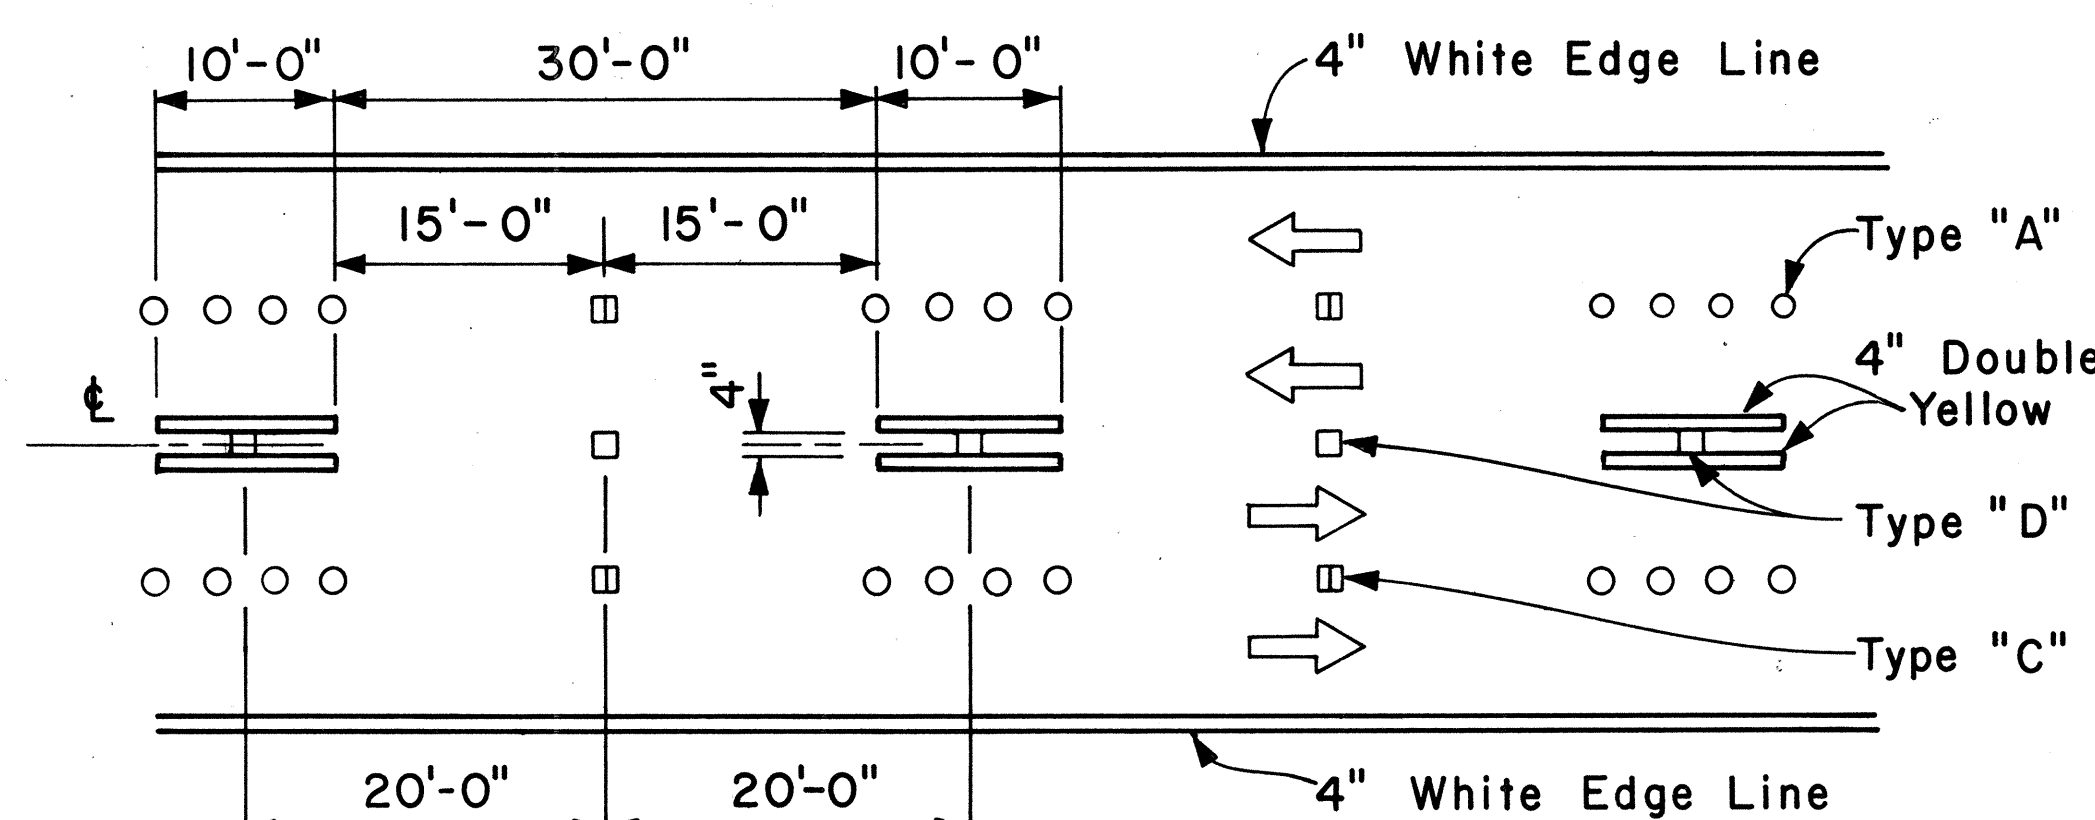

NOTE: Traffic Cone Usage Required.

MULTI-LANE REVERSIBLE LANES

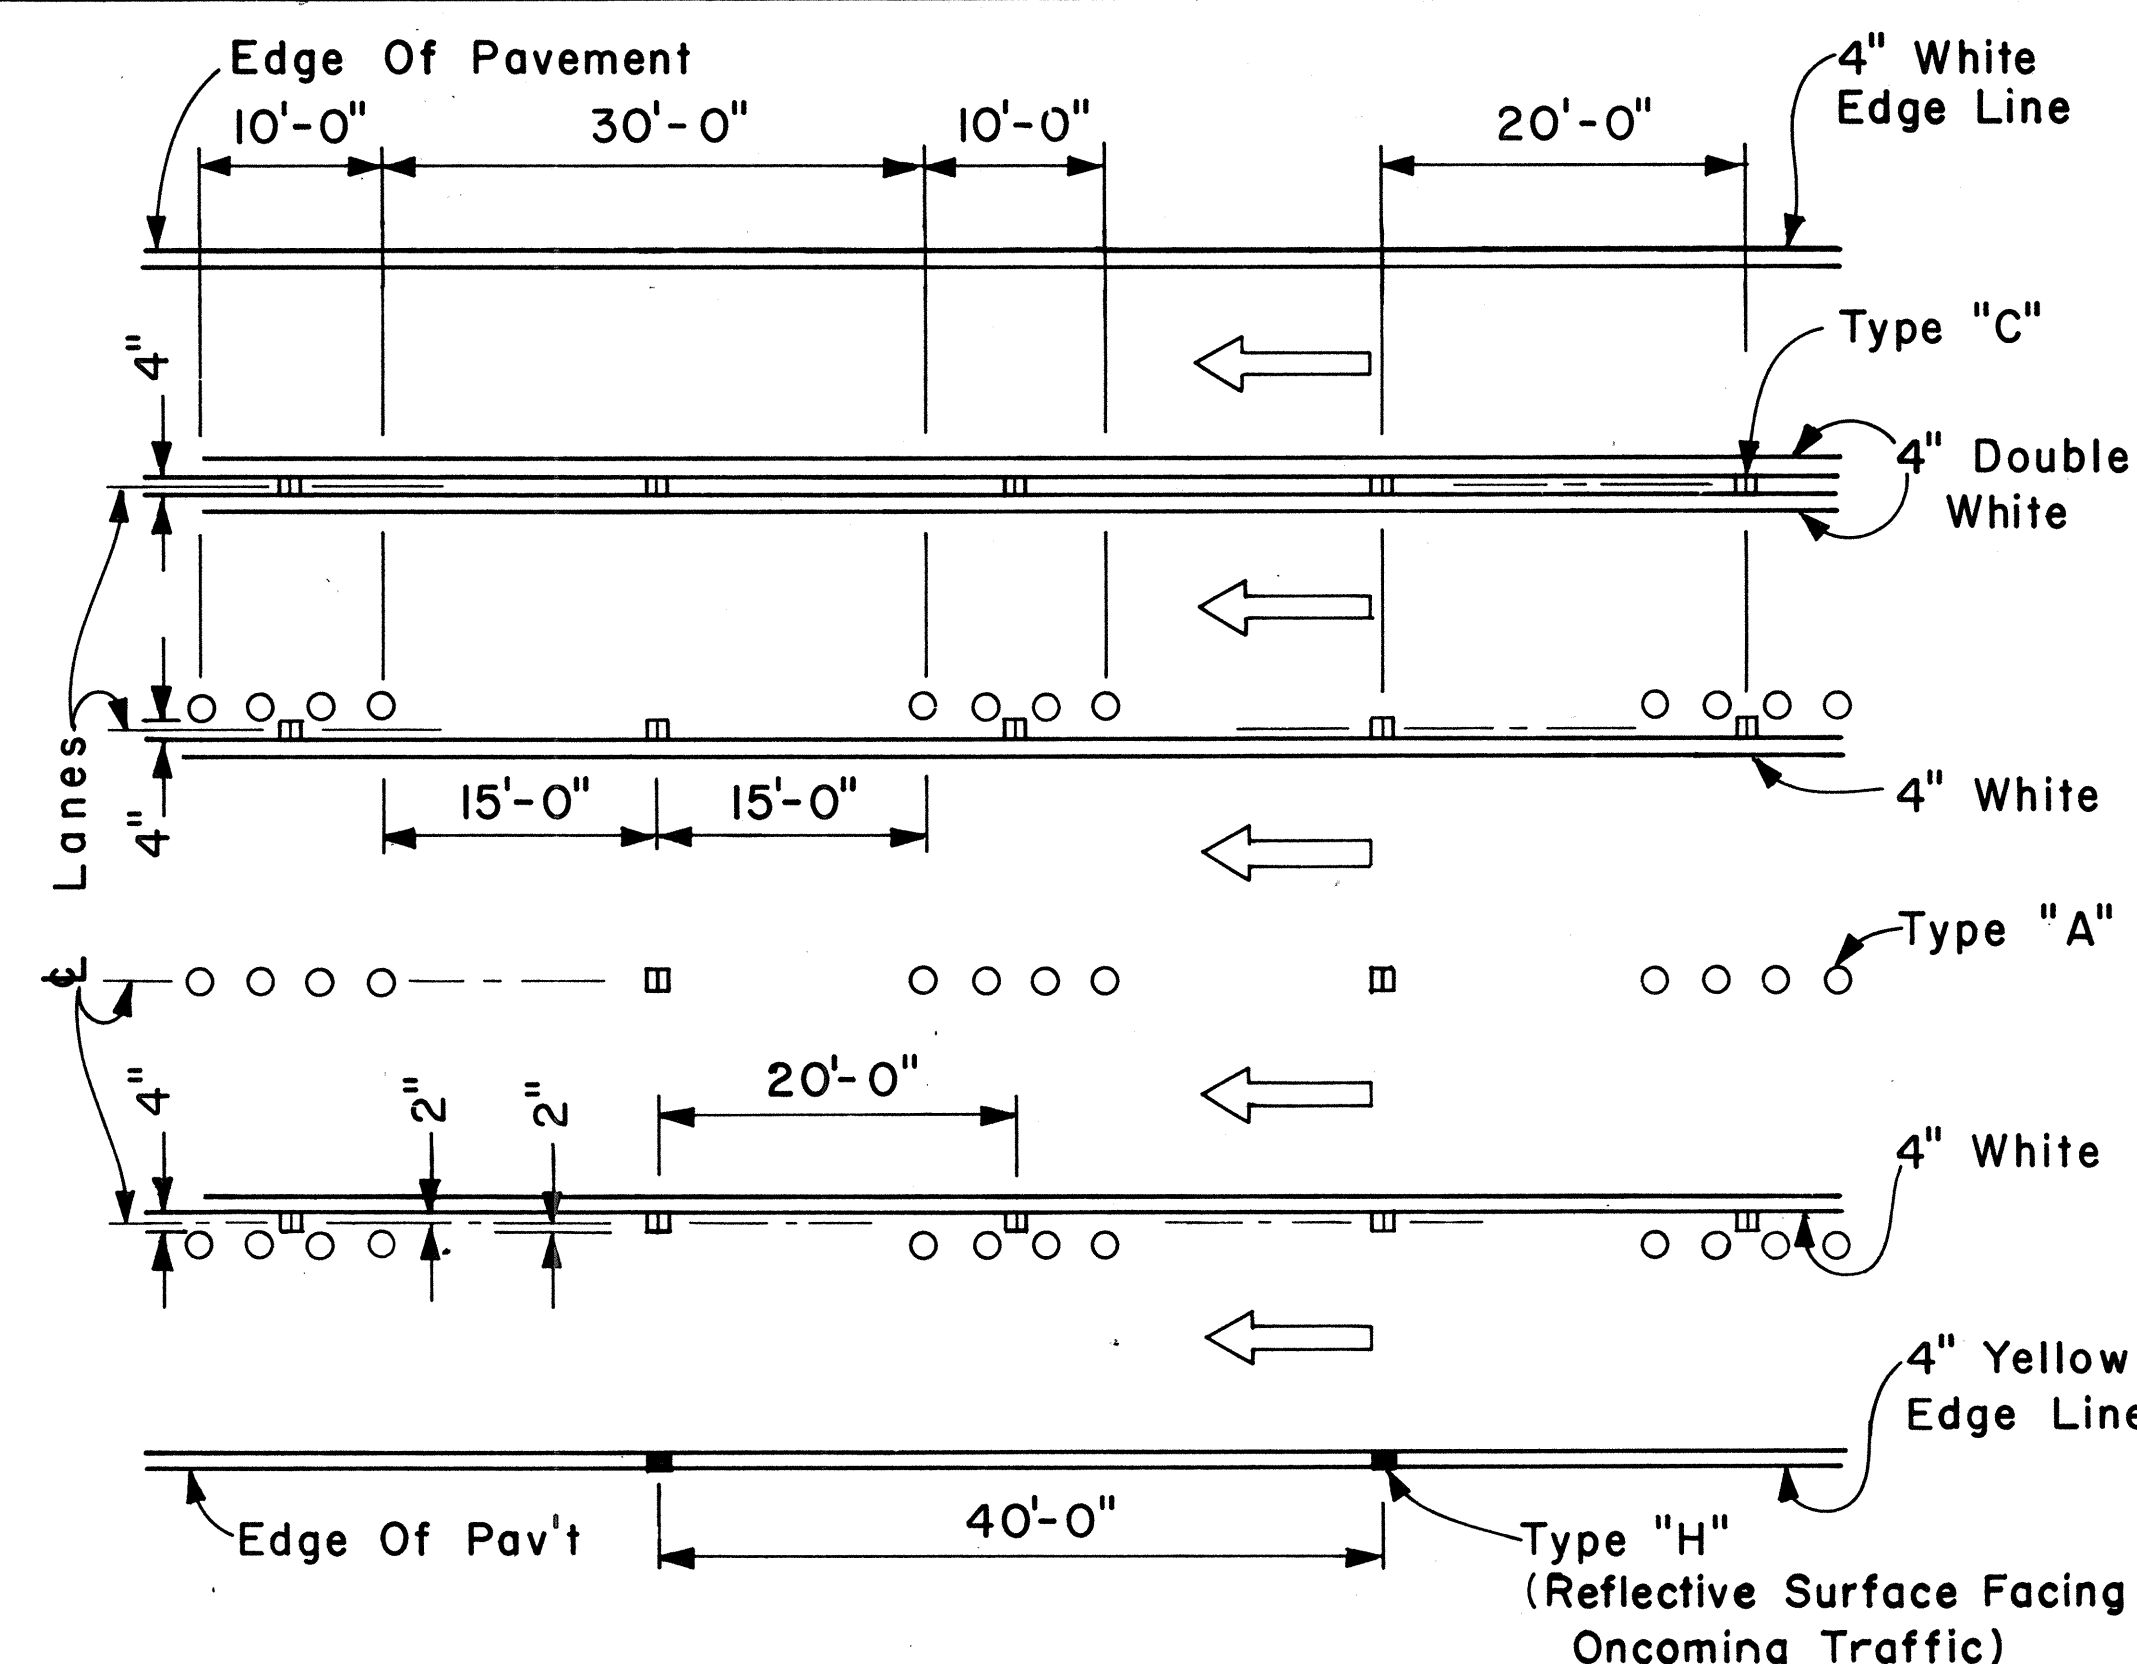

MULTI-LANE LANE CHANGE RESTRICTION ZONES

APPROVAL RECOMMENDED:
TRAFFIC ENGINEER
5/2/78
DATE

APPROVED:
ASSISTANT CHIEF, ENGINEERING
5/3/78
DATE

NO.	REVISION	APPROVED BY	DATE

STATE OF HAWAII
DEPARTMENT OF TRANSPORTATION
LAND TRANSPORTATION FACILITIES DIVISION
STANDARD DETAILS
MISCELLANEOUS
PAVEMENT MARKINGS

Scale: Not to Scale Date: April, 1978

SHEET NO. 2 OF 3 SHEETS DT 302

ORIGINAL PLAN	DATE
DRAWN BY	
DESIGNED BY	
CHECKED BY	

