




FED. ROAD DIST. NO.	STATE	FED. AID PROJ. NO.	FISCAL YEAR	SHEET NO.	TOTAL SHEETS
HAWAII	HAW.	F-058-1(1)	1990	3	29

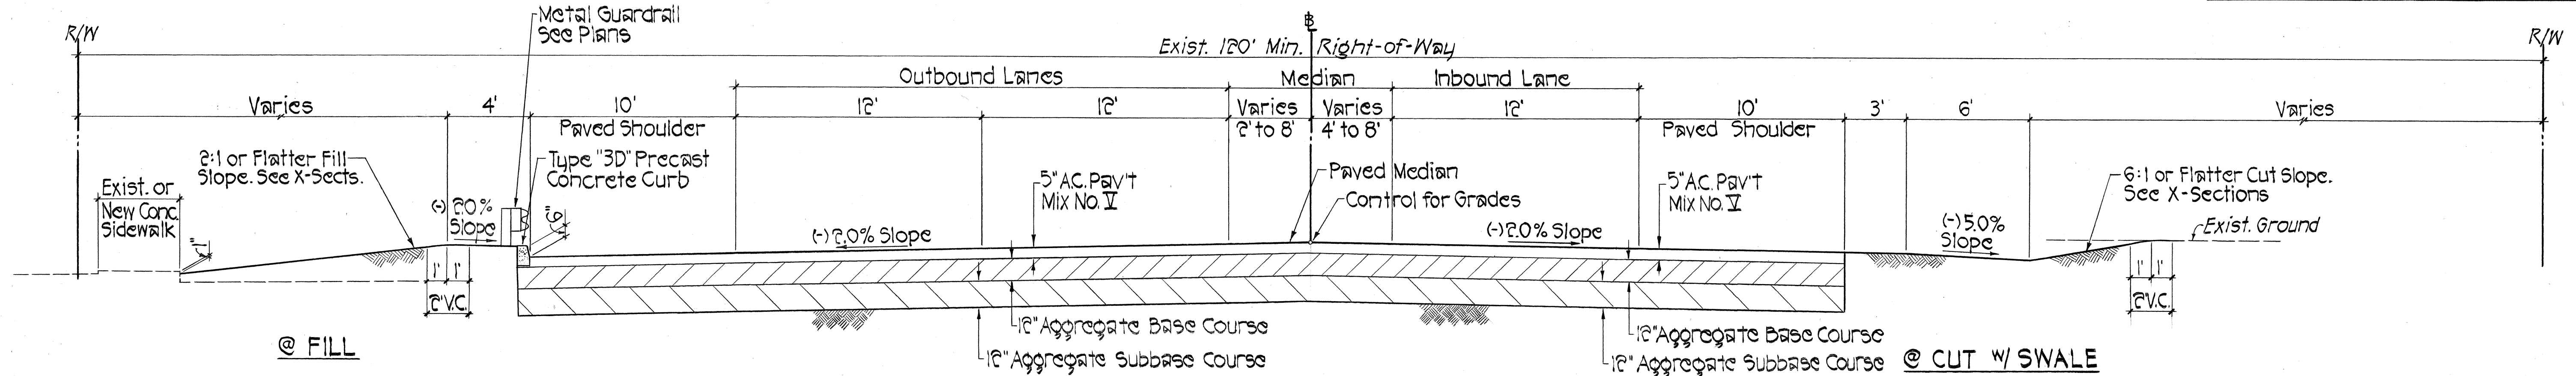

TYPICAL SECTION ~ STA. 20+95 TO STA. 22+00
Scale: 1/4" = 1'-0"

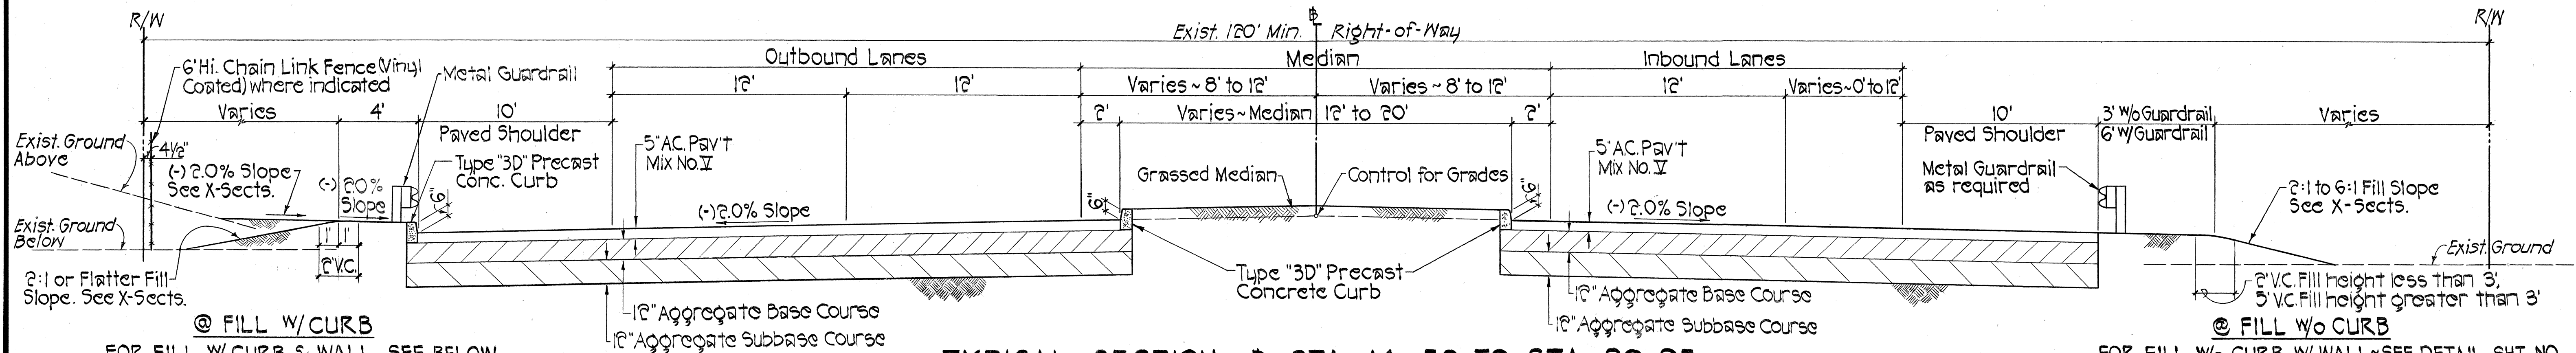


TYPICAL SECTION ~ STA. 14+50 TO STA. 20+95
Scale: 1/4" = 1'-0"

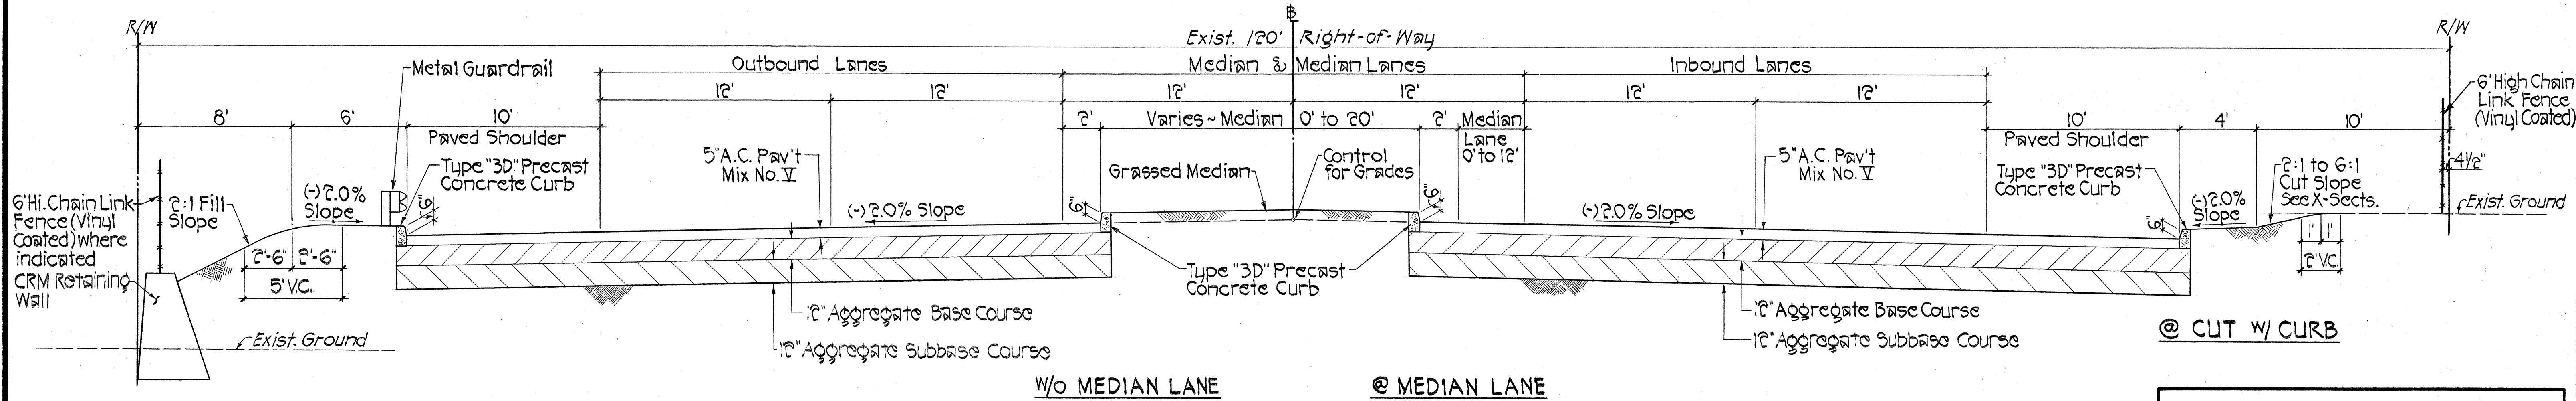

TYPICAL SECTION ~ STA. 4+98± TO STA. 14+50
Scale: 1/4" = 1'-0"

SURVEY PLOTTED BY	DATE
DRAWN BY	
QUANTITIES BY	
CHECKED BY	
ORIGINAL PLAN	
NOTE BOOK	
No.	

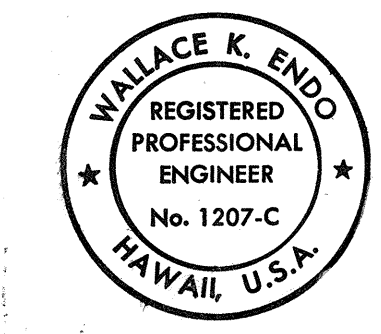

THIS WORK WAS PREPARED BY ME OR UNDER MY SUPERVISION.
Wallace K. Enno


STATE OF HAWAII
DEPARTMENT OF TRANSPORTATION
HIGHWAYS DIVISION

TYPICAL SECTIONS


NAWILIWILI ROAD REALIGNMENT
HALEHAKA ROAD TO KAUMUALI HIGHWAY
FED. AID PROJECT NO. F-058-1(1)
SCALE: AS NOTED DATE: Sept. 1989

SHEET NO. 1 OF 2 SHEETS


FED. ROAD DIST. NO.	STATE	FED. AID PROJ. NO.	FISCAL YEAR	SHEET NO.	TOTAL SHEETS
HAWAII	HAW.	F-058-1(1)	1990	4	29

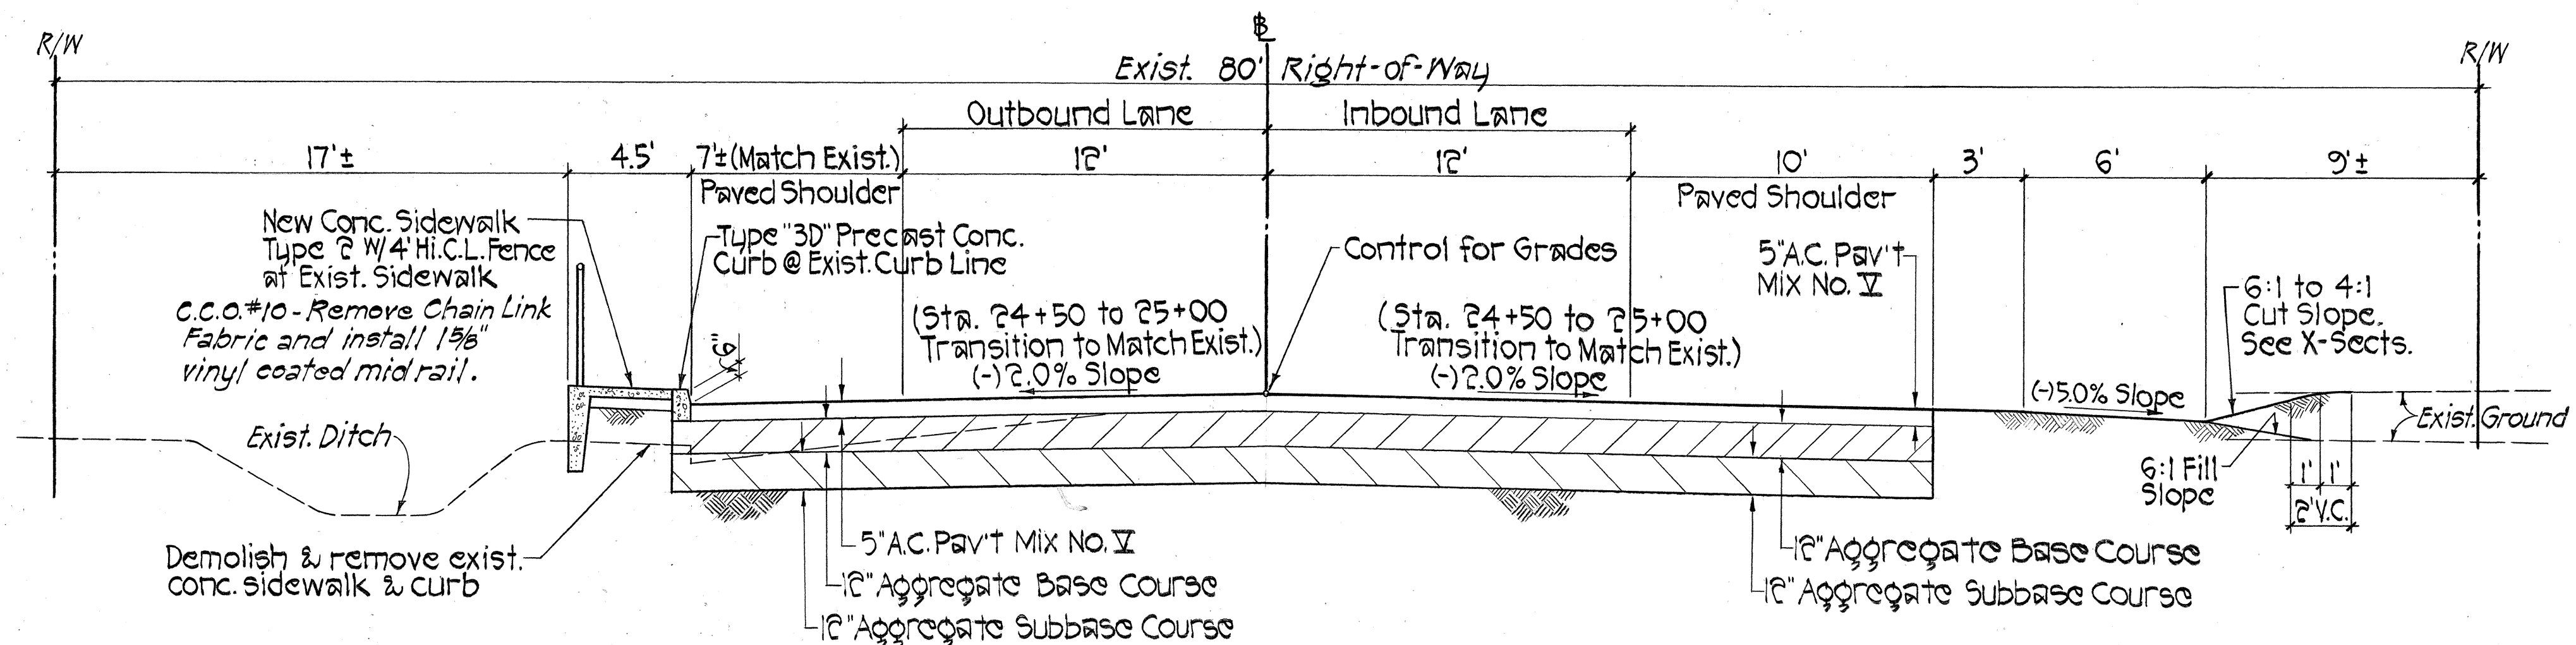

TYPICAL SECTION ~ STA. 23+64 TO STA. 25+00
Scale: 1/4" = 1'-0"

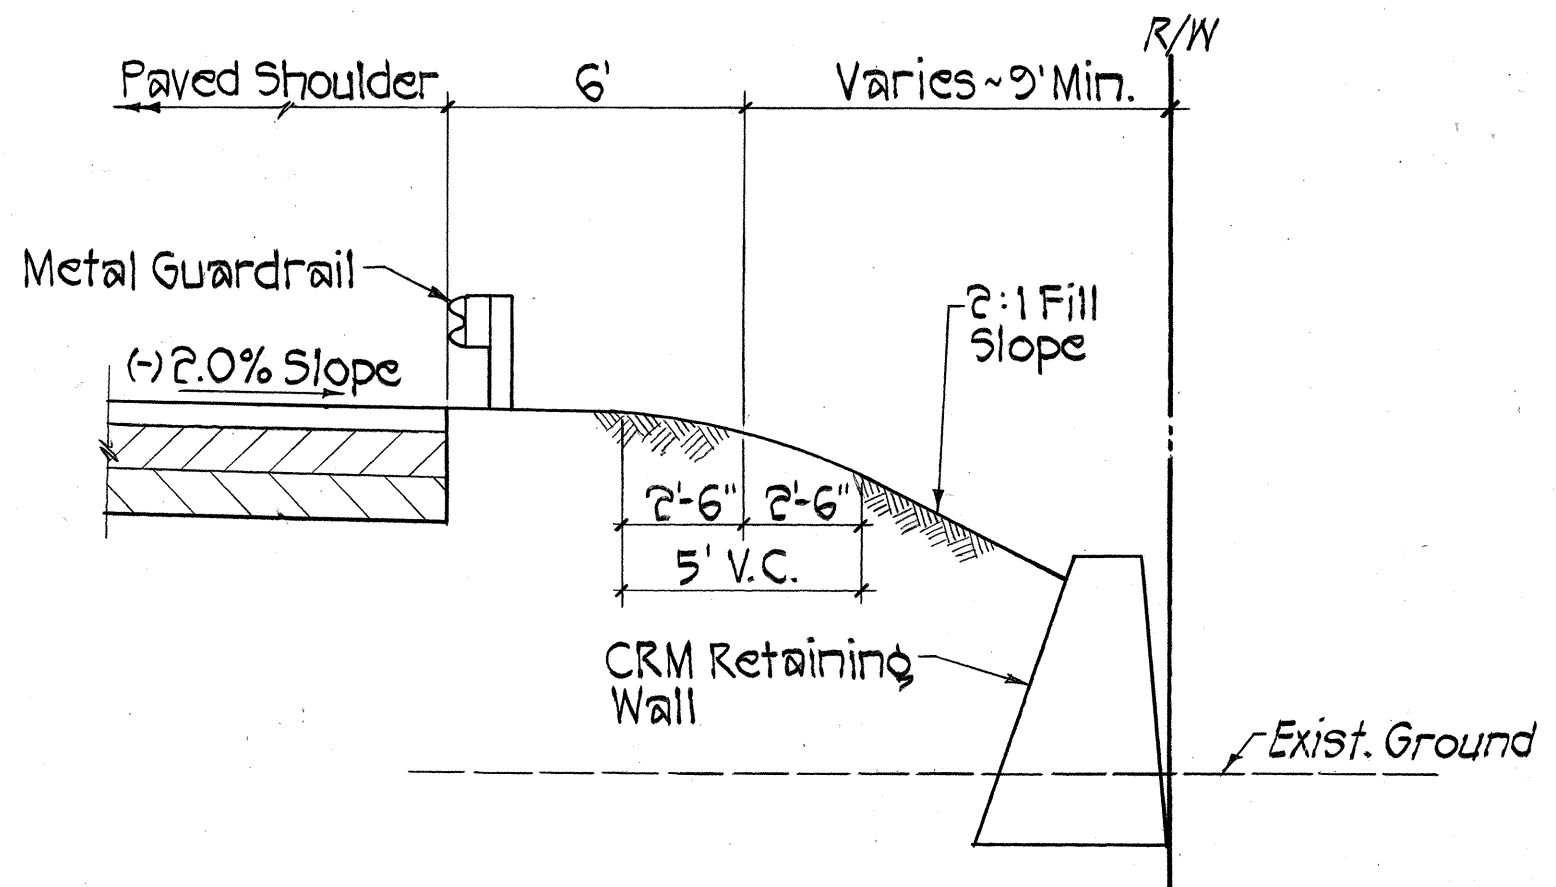


TYP. FILL SECTION W/O CURB W/ WALL
Scale: 1/4" = 1'-0"

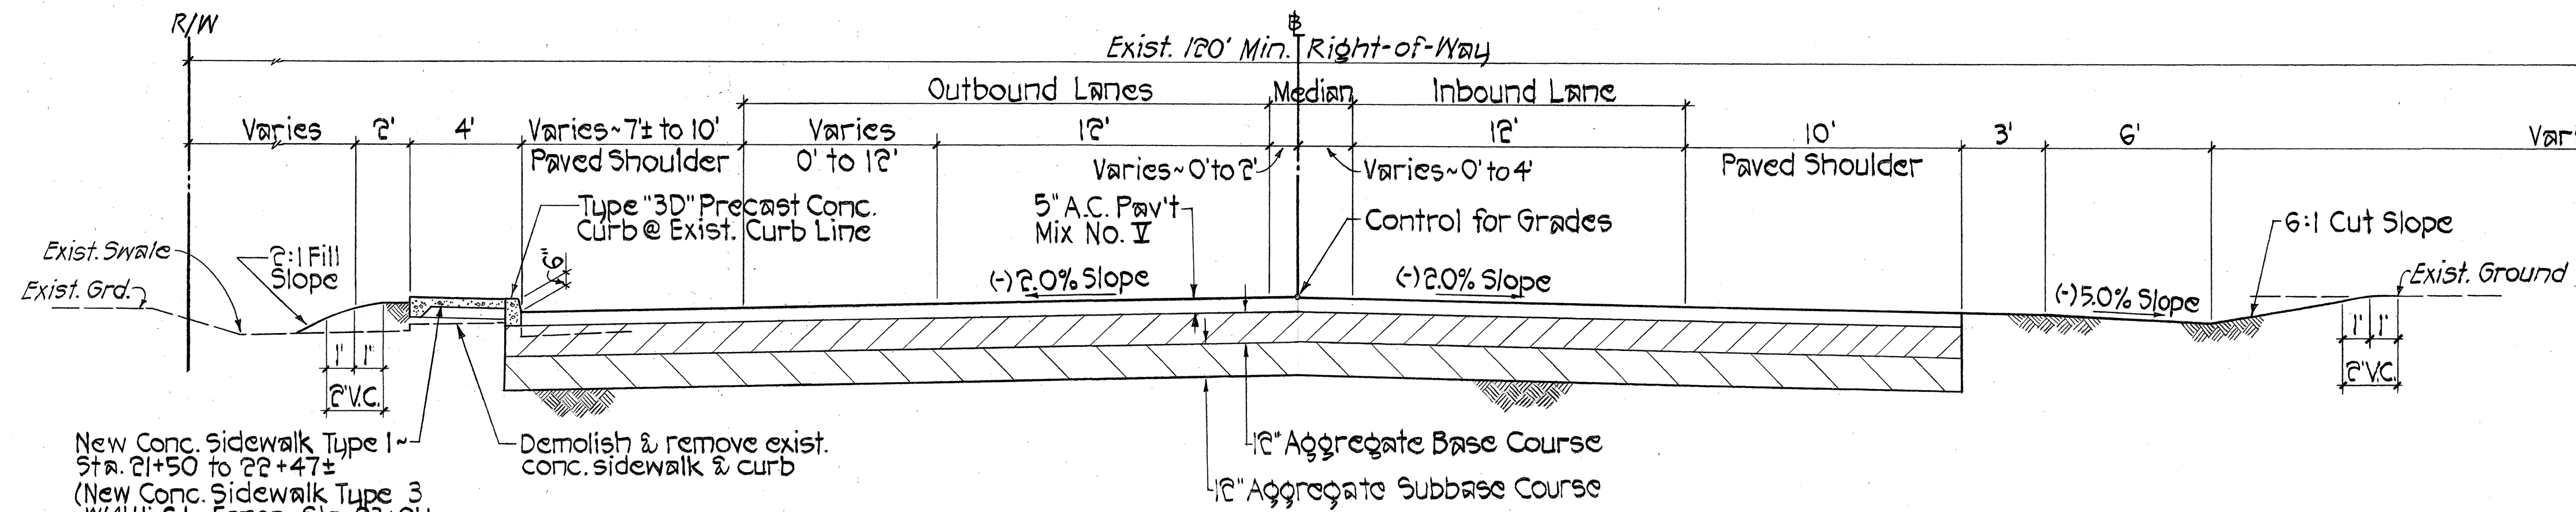

TYPICAL SECTION ~ STA. 22+00 TO STA. 23+64
Scale: 1/4" = 1'-0"

DATE	_____
SURVEY PLOTTED BY	_____
DRAWN BY	_____
DESIGNED BY	_____
CHECKED BY	_____
ORIGINAL PLAN	_____
NOTE BOOK	_____
NO.	_____

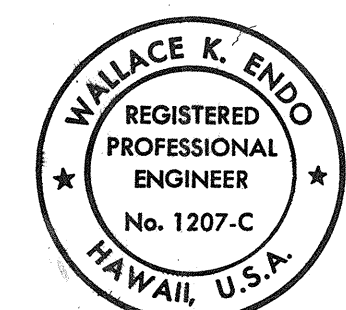

THIS WORK WAS PREPARED BY
ME OR UNDER MY SUPERVISION.
Wallace K. Endo

STATE OF HAWAII
DEPARTMENT OF TRANSPORTATION
HIGHWAYS DIVISION

TYPICAL SECTIONS

NAWILIWILI ROAD REALIGNMENT
HALEHAKA ROAD TO KAUMUALII HIGHWAY
FED AID PROJECT NO. F-058-1(1)

SCALE: AS NOTED DATE: Sept. 1989

SHEET No. 4 OF 4 SHEETS