
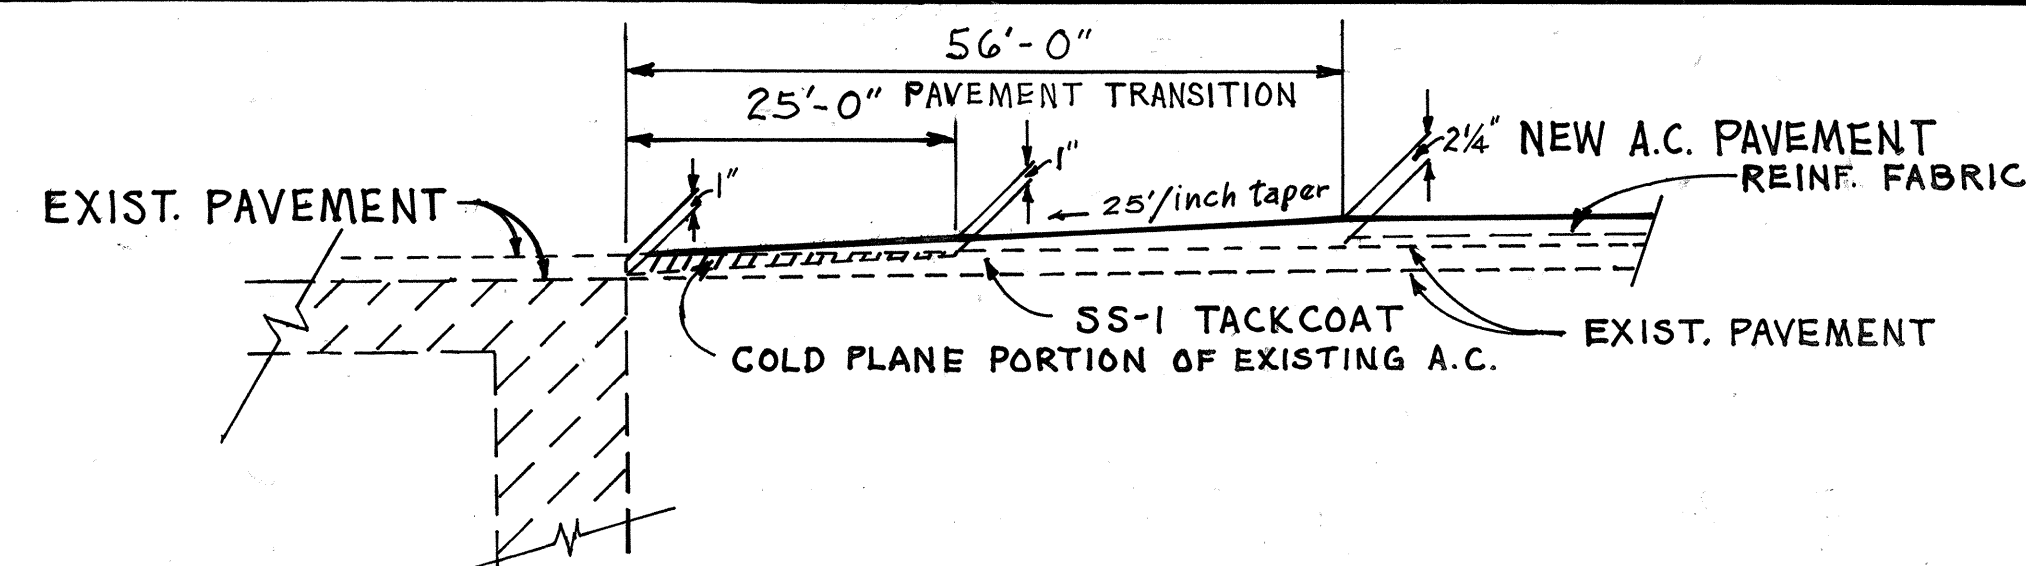
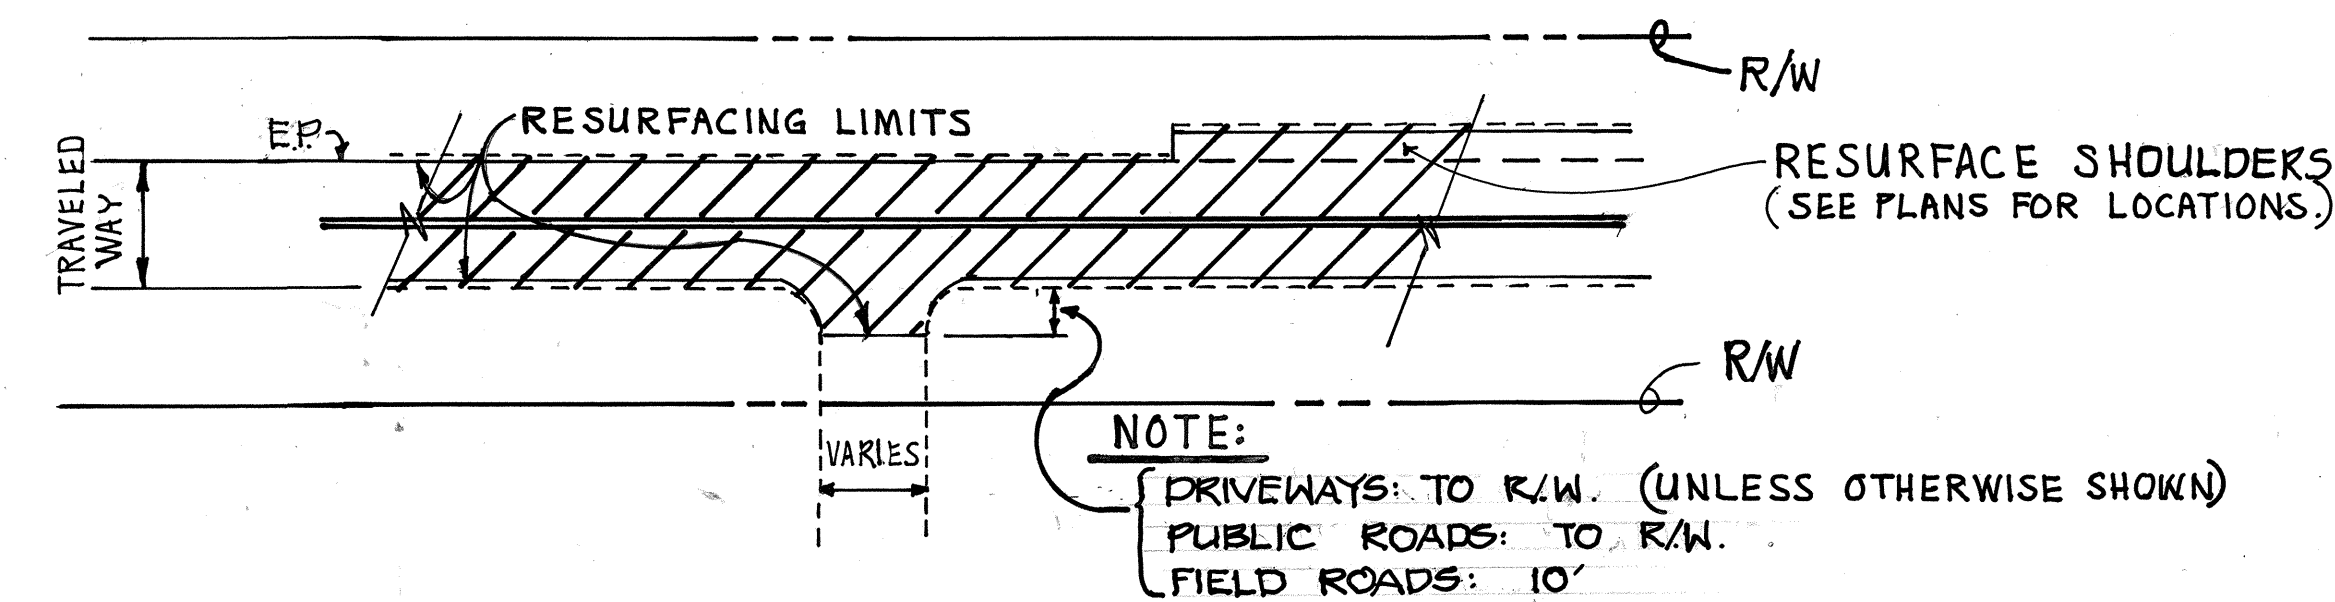
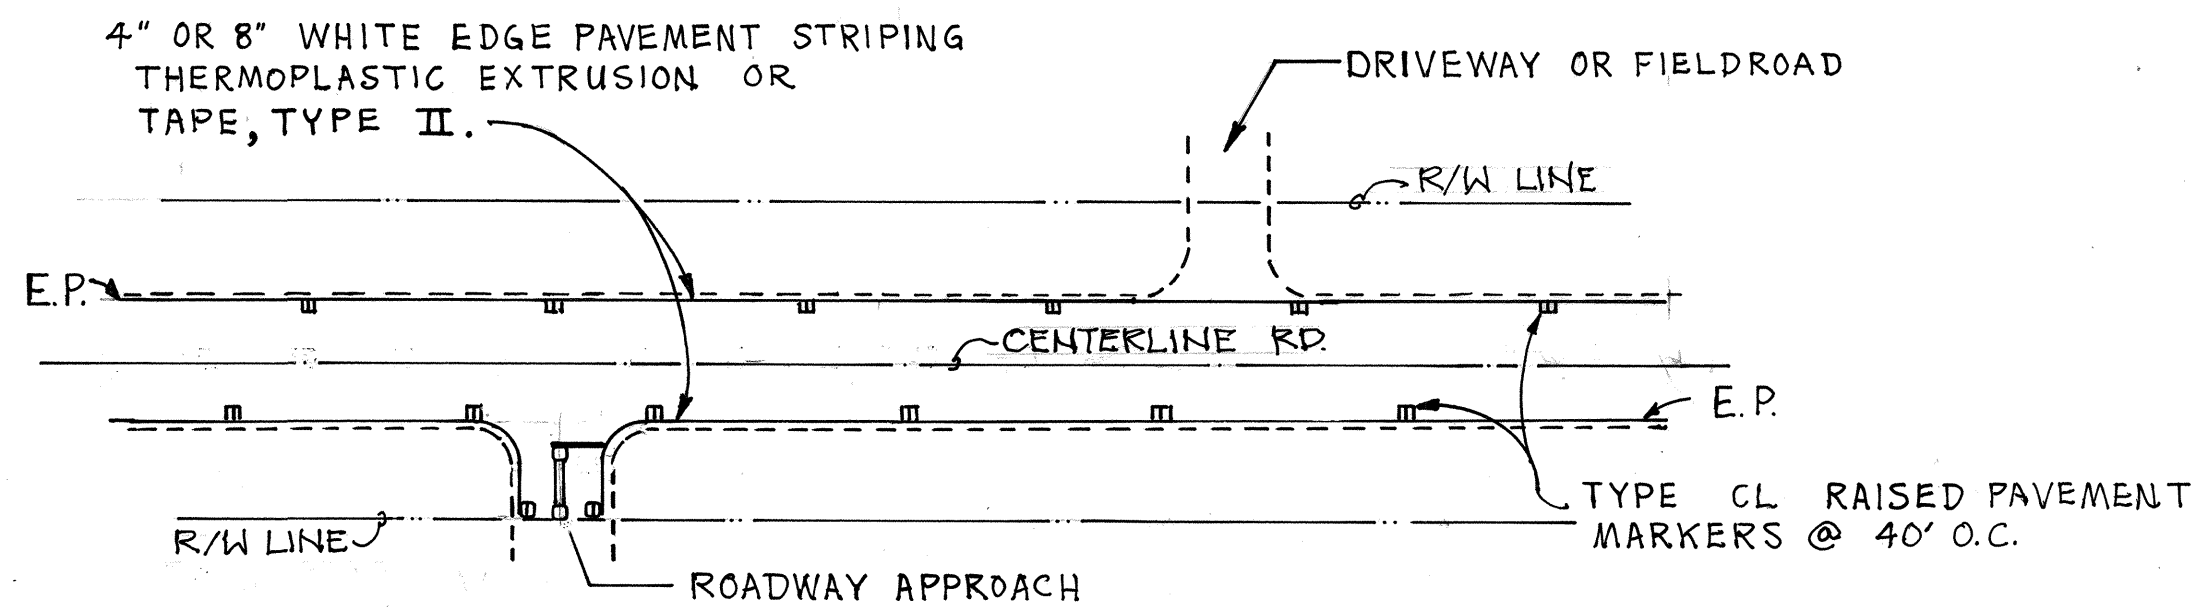
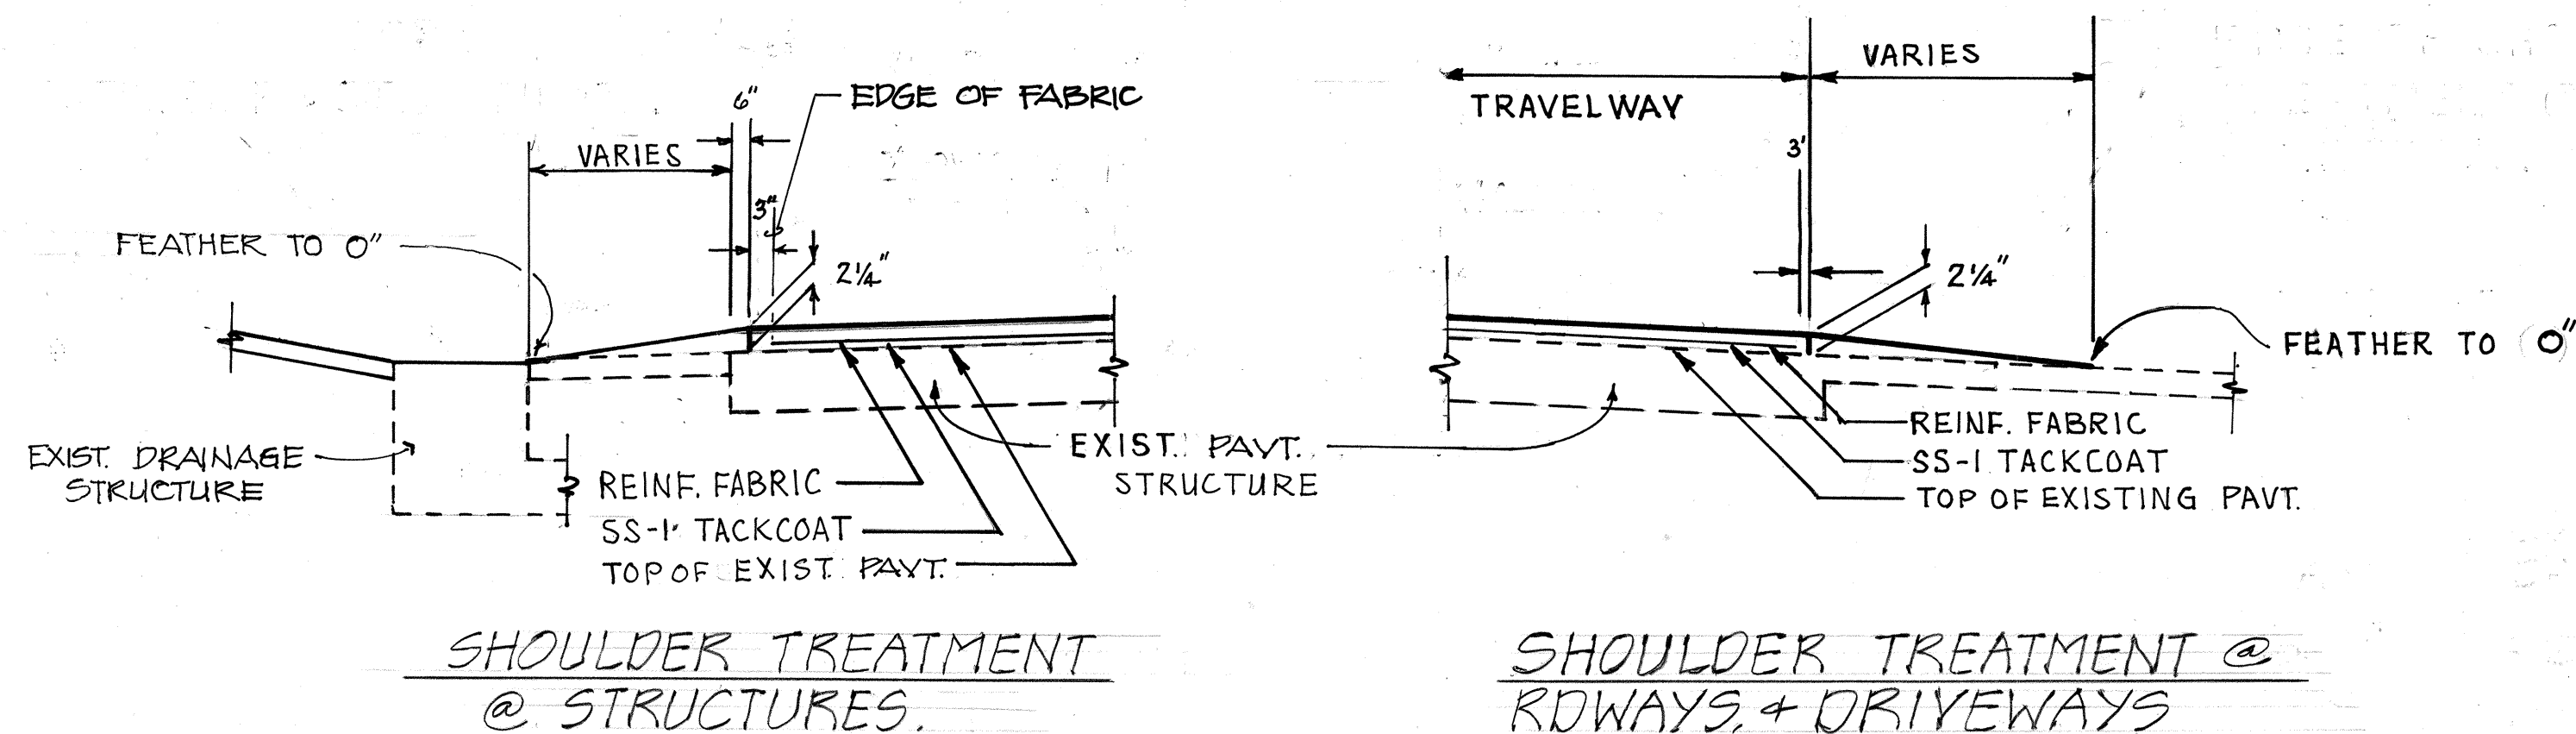
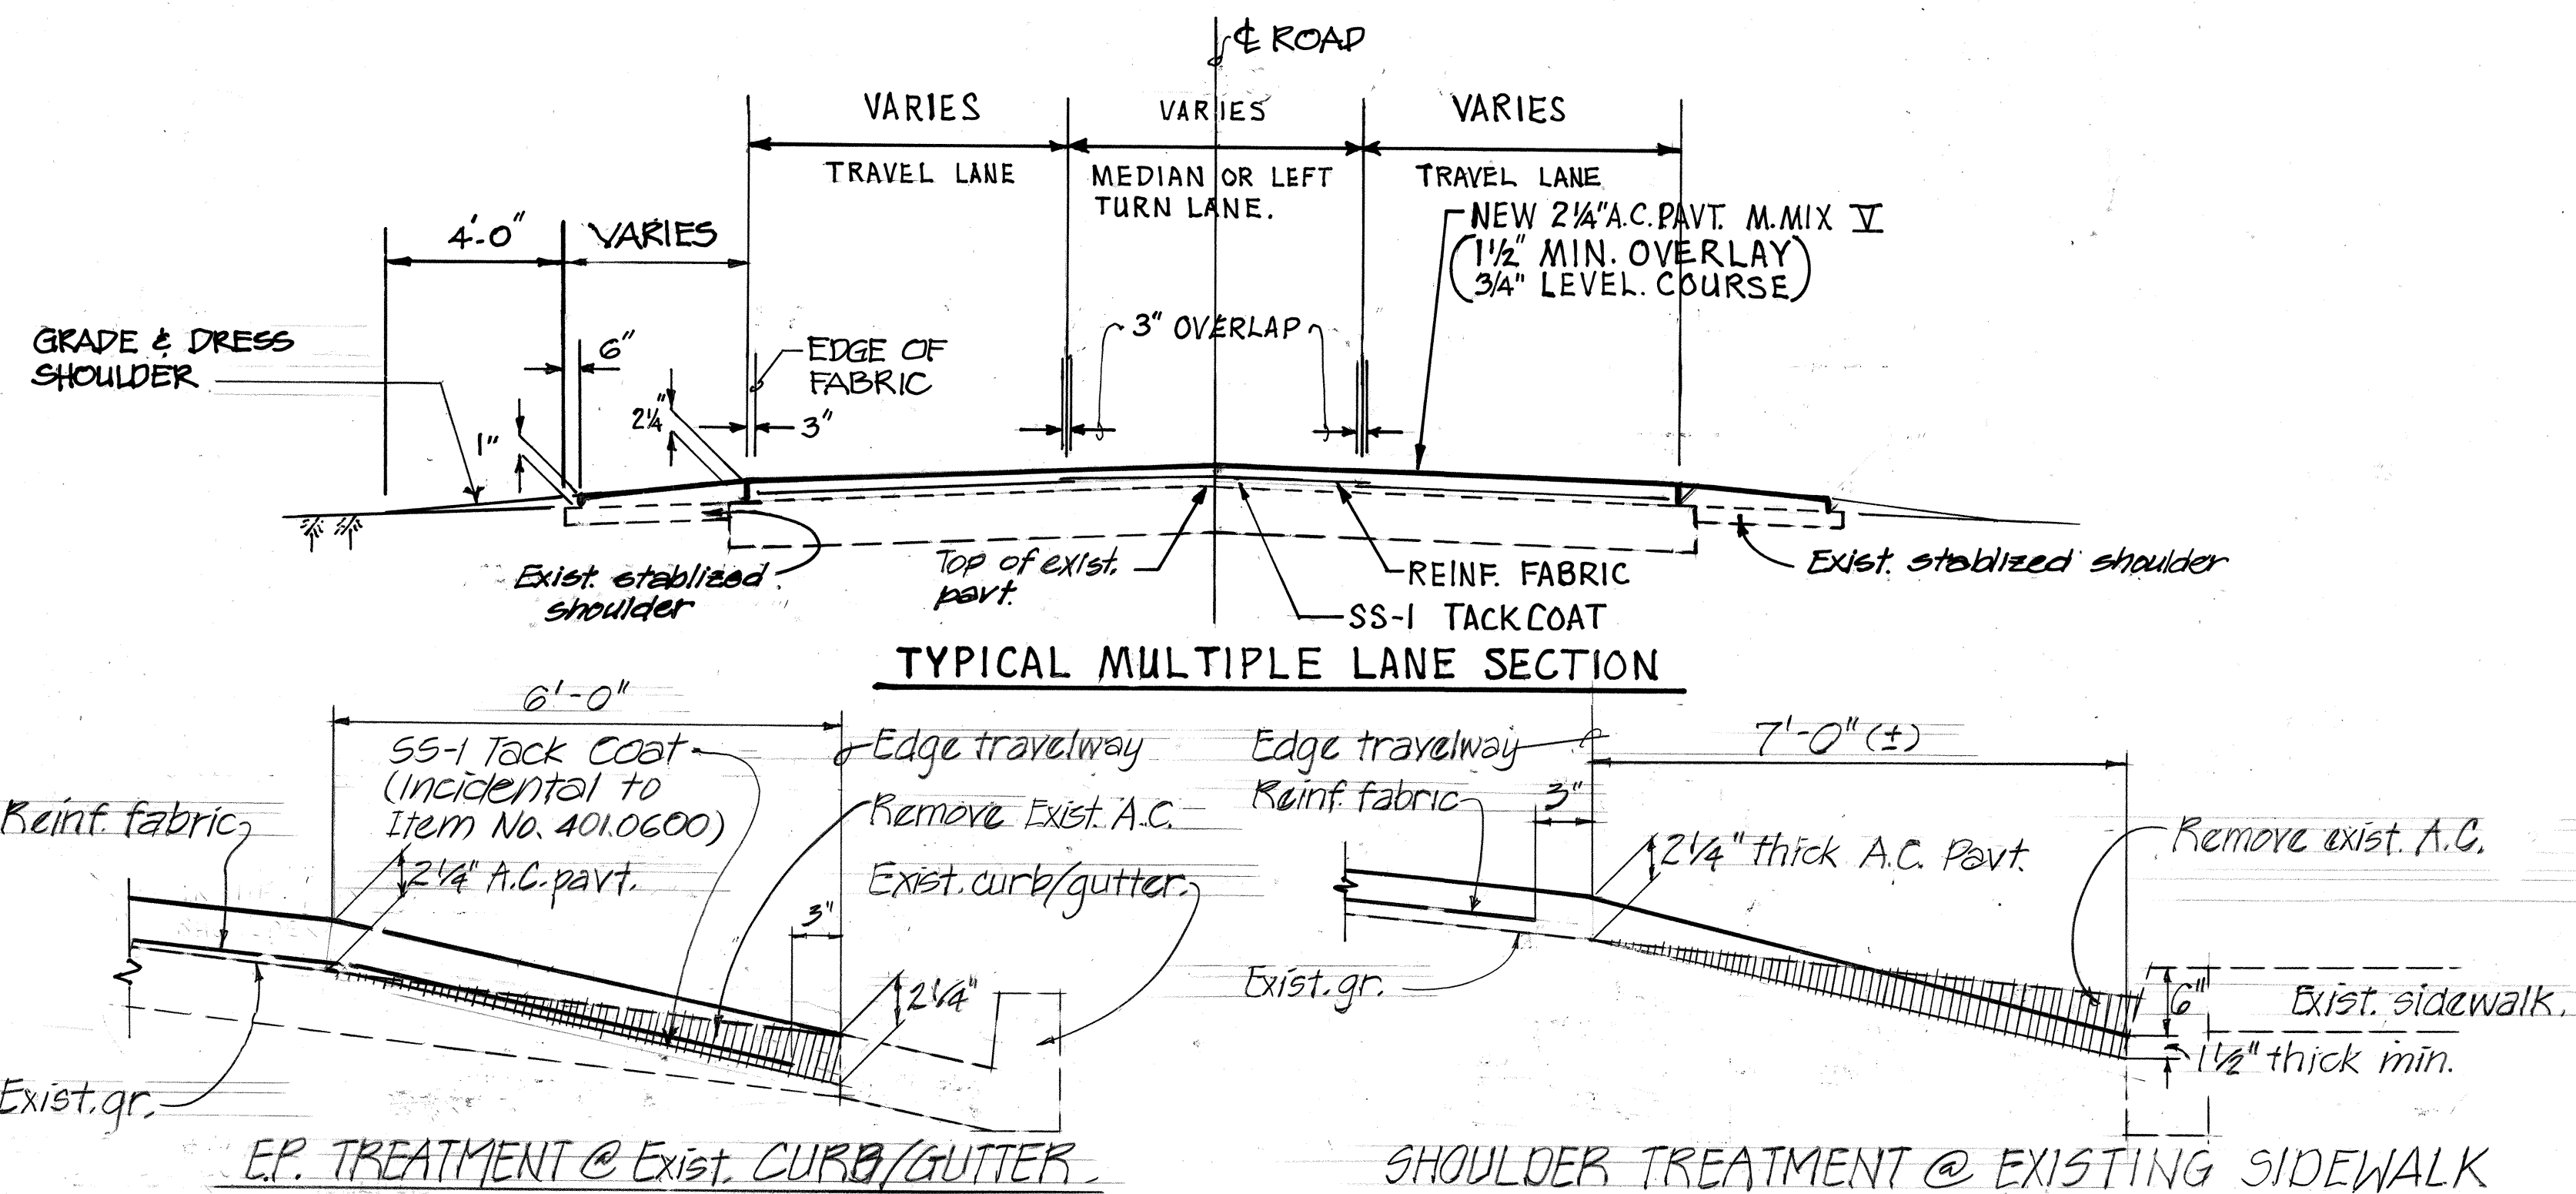


FED. ROAD DIST. NO.	STATE	PROJ. NO.	FISCAL YEAR	SHEET NO.	TOTAL SHEETS
HAWAII	HAW.	50E-01-92M 570A-01-92M 51B-01-92M	1992	4	14

TYPICAL 2-LANE SECTION OF ROADWAY

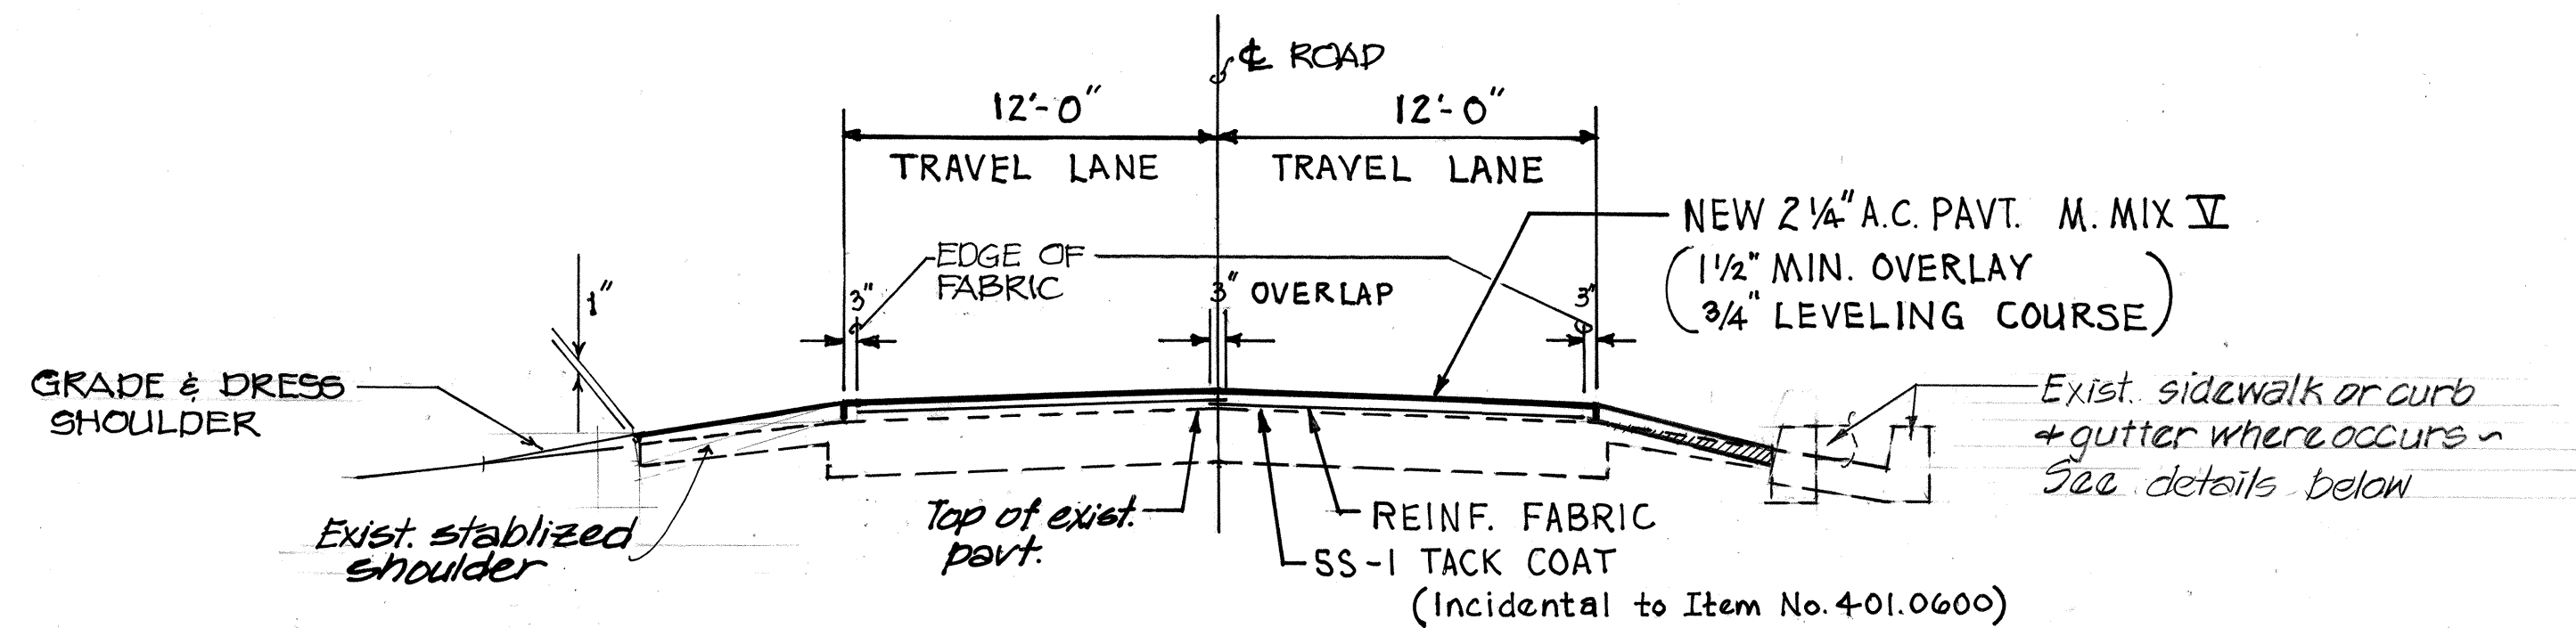

STATE OF HAWAII
DEPARTMENT OF TRANSPORTATION
HIGHWAYS DIVISION

TYP. PLANS, SECTIONS, & DETAILS

KAUMUALII HIGHWAY RESURFACING
PROJECT NO. 50E-01-92M
AHUKINI ROAD RESURFACING
PROJECT NO. 570A-01-92M
KAPULE HIGHWAY RESURFACING
PROJECT NO. 51B-01-92M

Scale: N.T.S. Date: July 1991

SHEET NO. 1 OF 1 SHEETS

SURVEY PLOTTED BY	DATE
DRAWN BY	
TRACED BY	
QUANTITIES BY	
CHECKED BY	
ORIGINAL PLAN	
NOTE BOOK	
No.	