



FED. ROAD DIST. NO.	STATE	FED. AID PROJ. NO.	FISCAL YEAR	SHEET NO.	TOTAL SHEETS
HAWAII	HAW.	STP-050-1(9)	1995	23	29

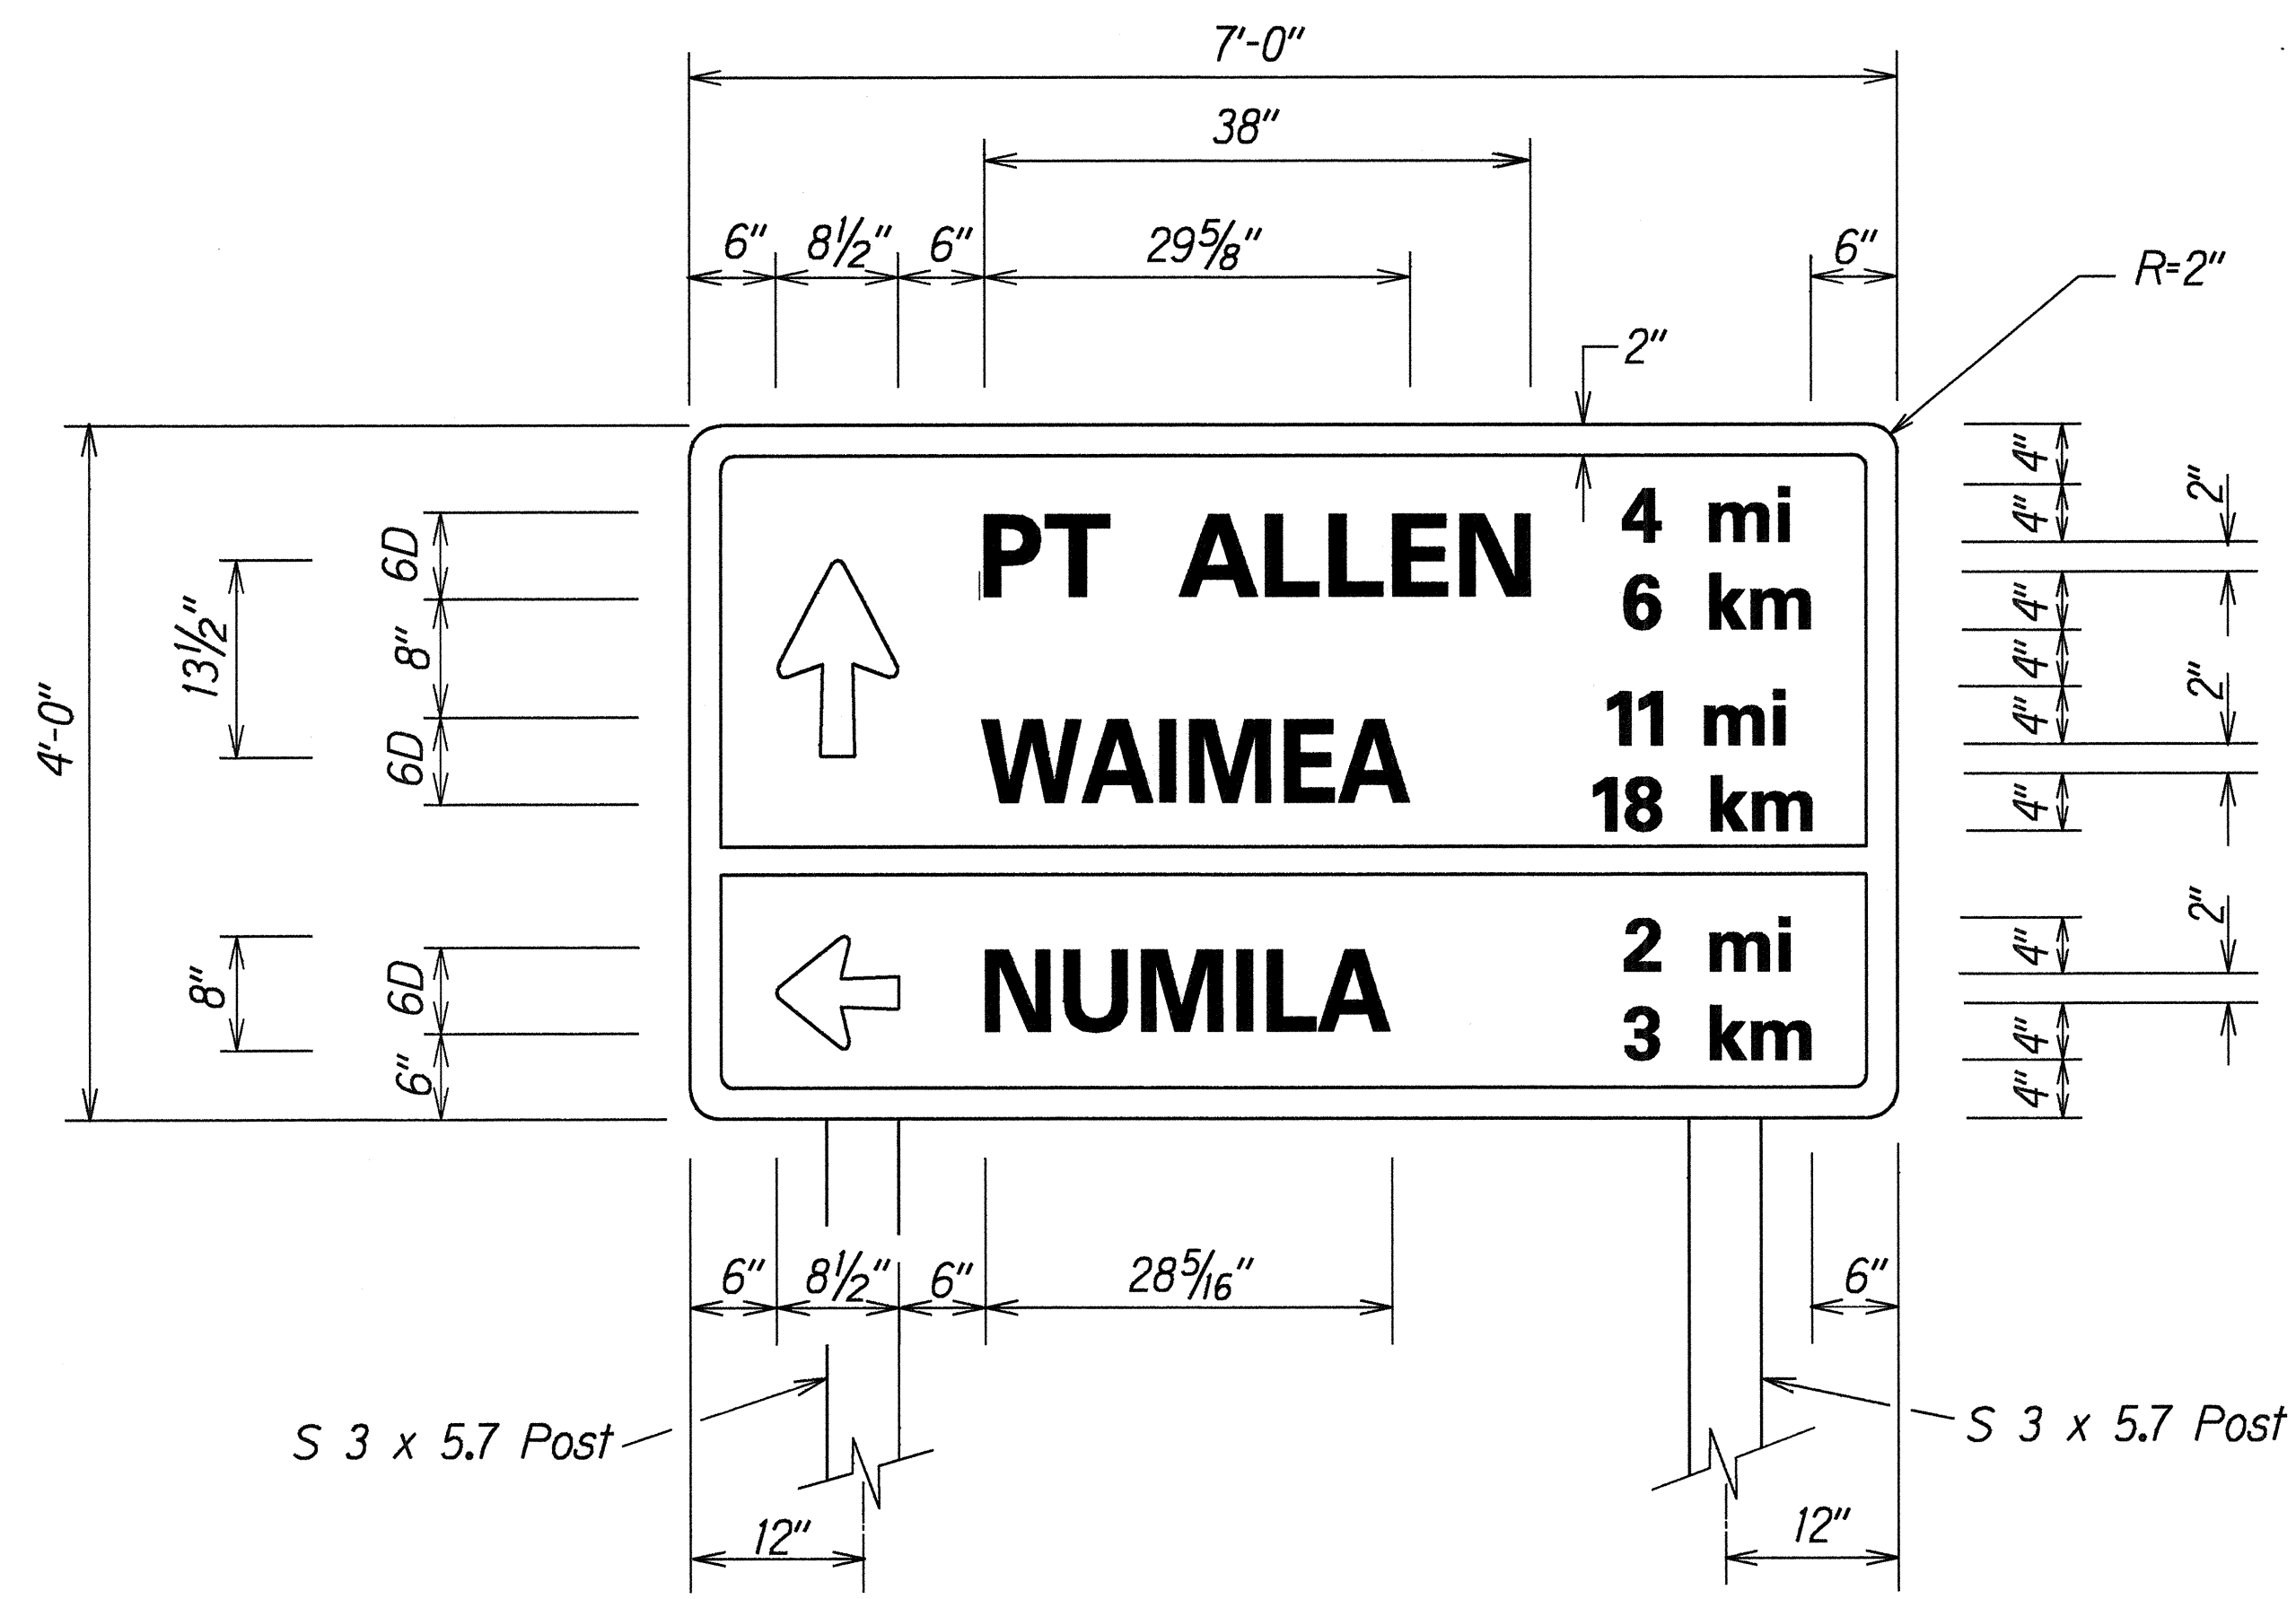


D-4
Scale: 1"=1'-0"

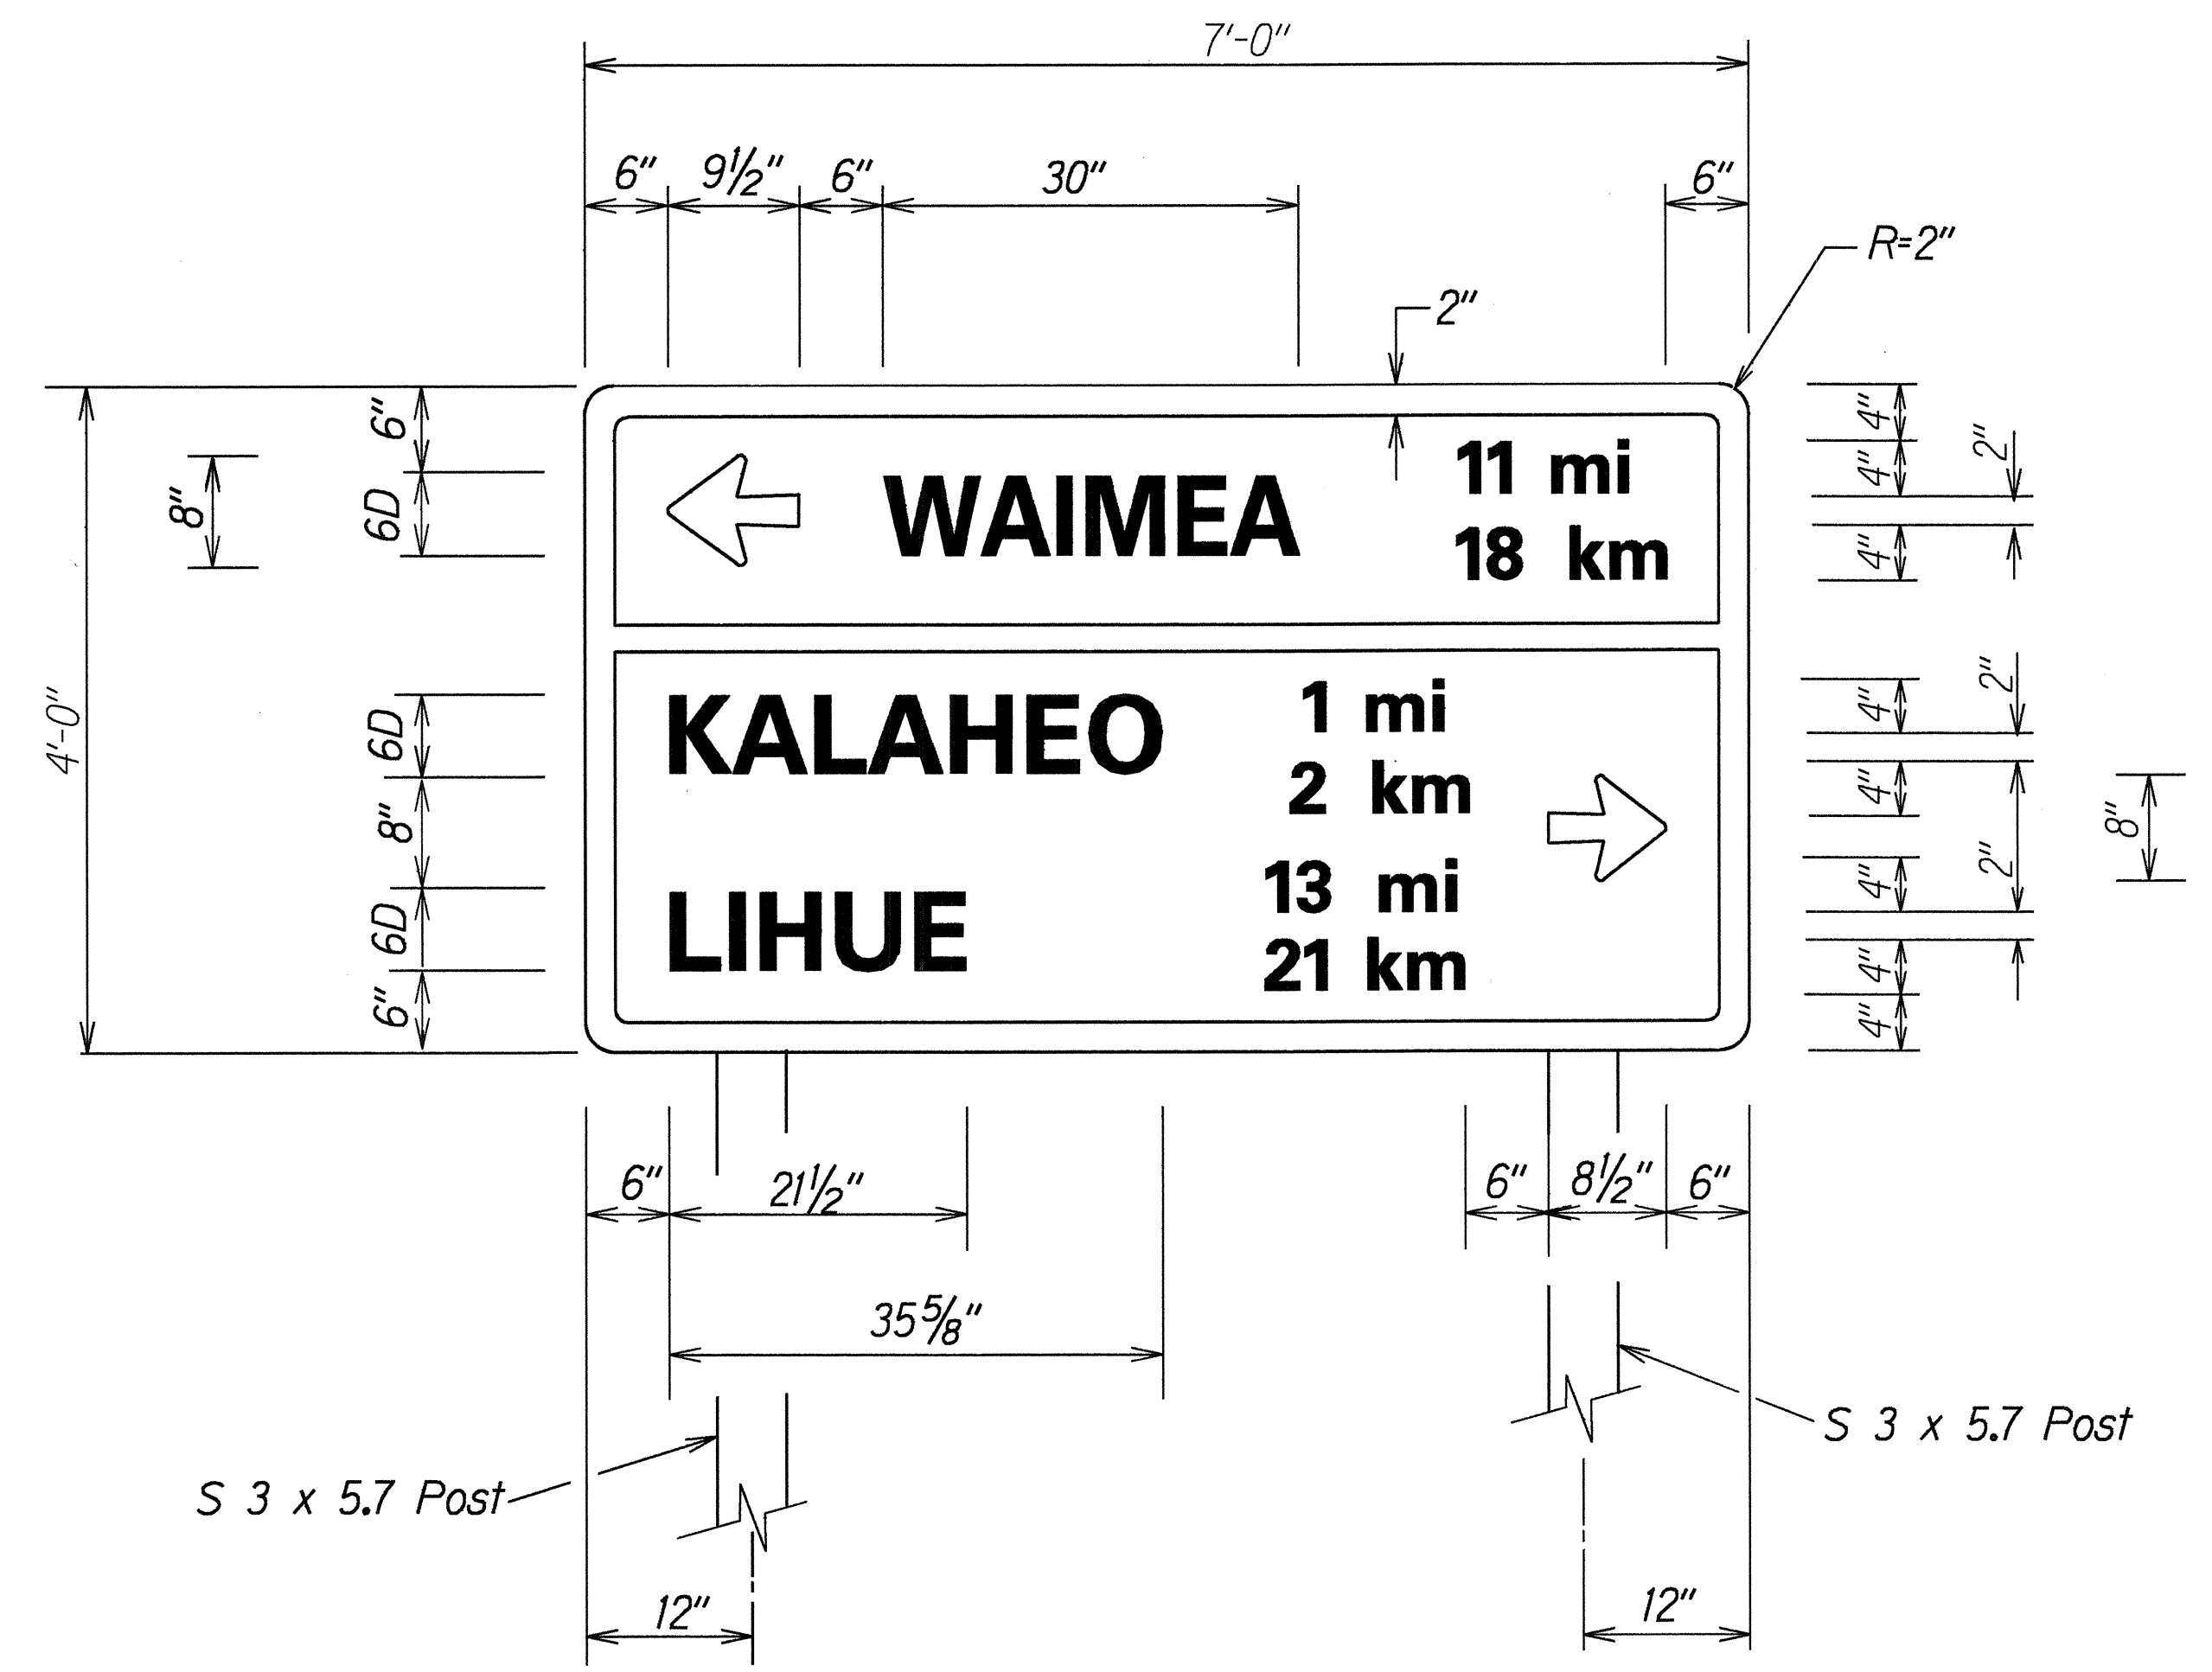

D-14
Scale: 1"=1'-0"

COLORS:
Legend & Borders: White (Reflective)
Background: Green (Reflective)

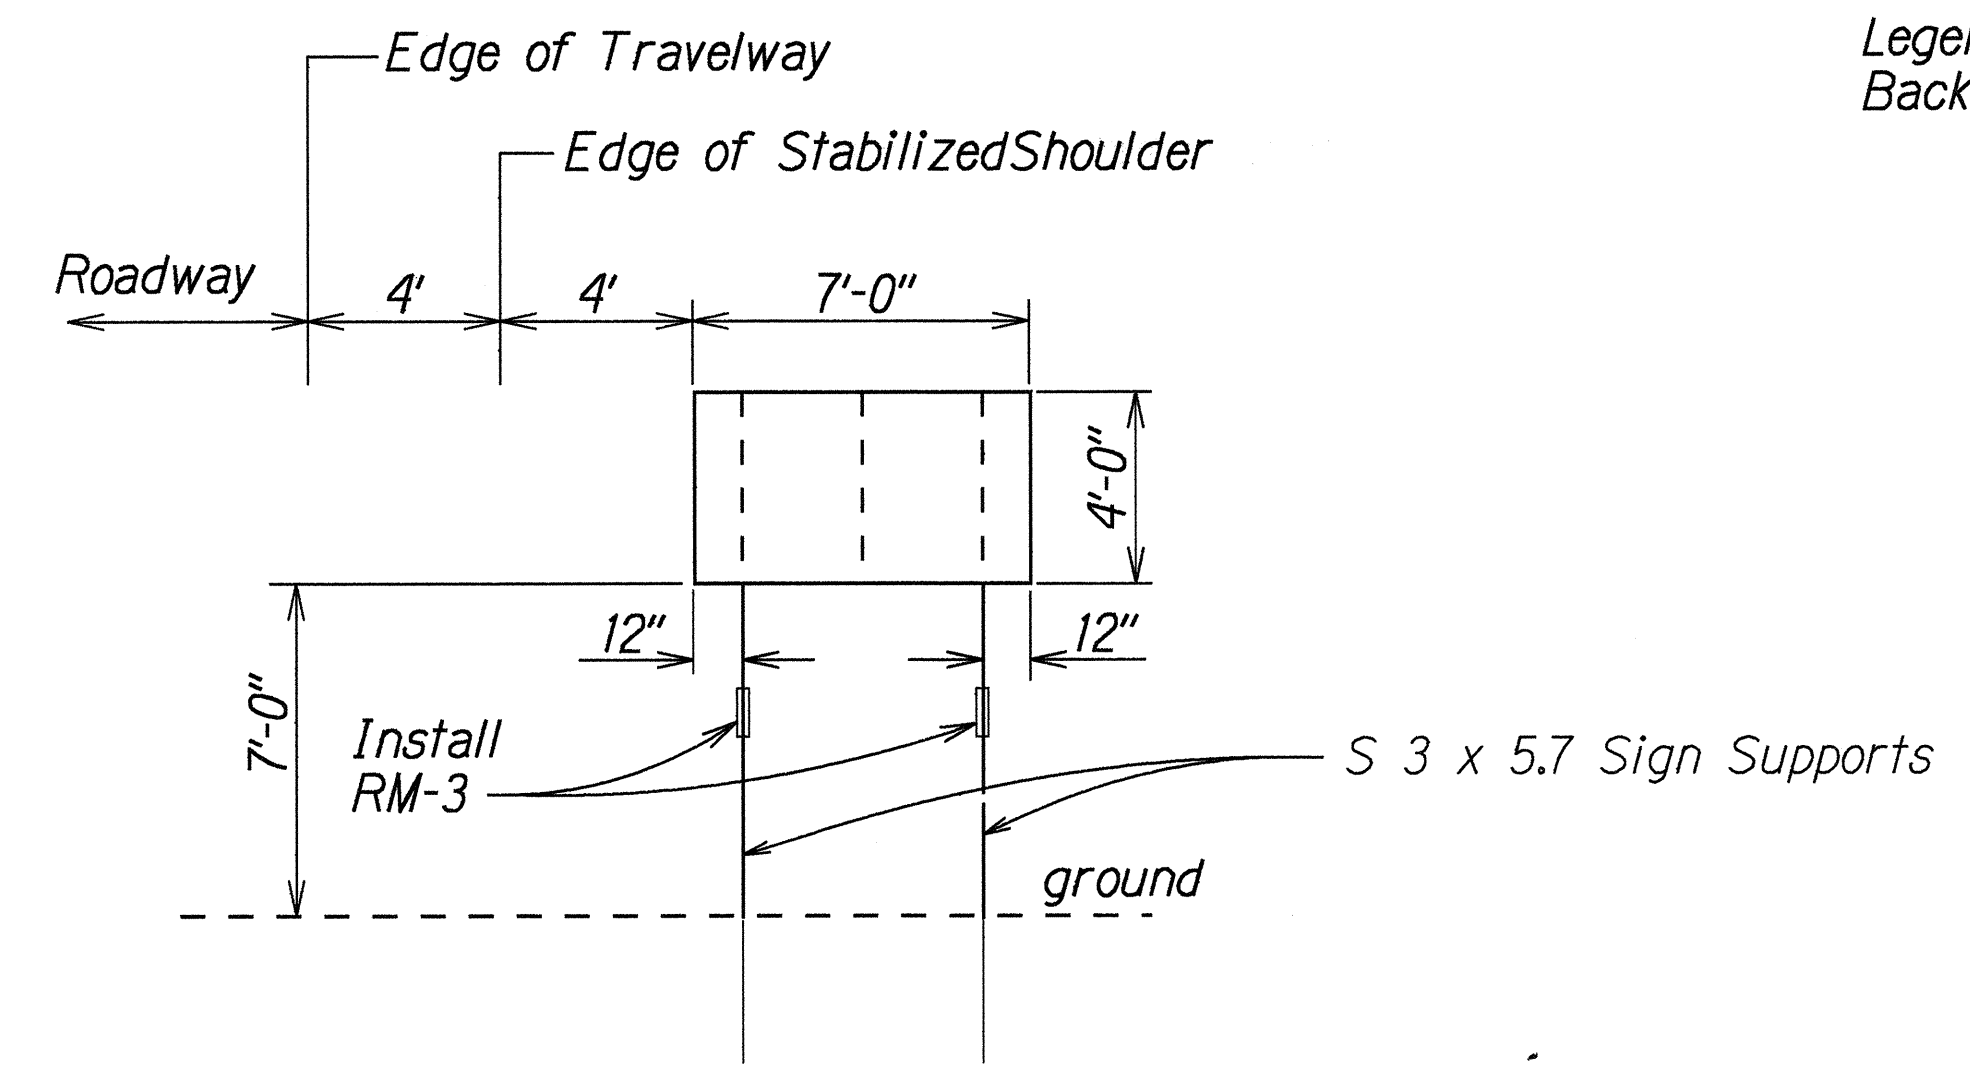

DETAIL
FRAME LAYOUT
D-4, D-14
Scale: 1/4"=1'-0"

SURVEY PLOTTED BY	DATE
DRAWN BY	
TRACED BY	
CHECKED BY	
QUANTITIES BY	
CHECKED BY	
ORIGINAL PLAN	
NOTE BOOK	
FILED	
CHECKED BY	

STATE OF HAWAII
DEPARTMENT OF TRANSPORTATION
HIGHWAYS DIVISION

SIGN DETAIL

KAUMUALII HIGHWAY IMPROVEMENTS
AT HALEWILI ROAD

Fed. Aid Project No. STP No. 050-1(9)

Scale: As Shown Date: Feb., 1995

SHEET No. 1 OF 1 SHEETS