



FED. ROAD DIST. NO.	STATE	PROJ. NO.	FISCAL YEAR	SHEET NO.	TOTAL SHEETS
HAWAII	HAW.	HWY-K-02-96M	1997	8	10

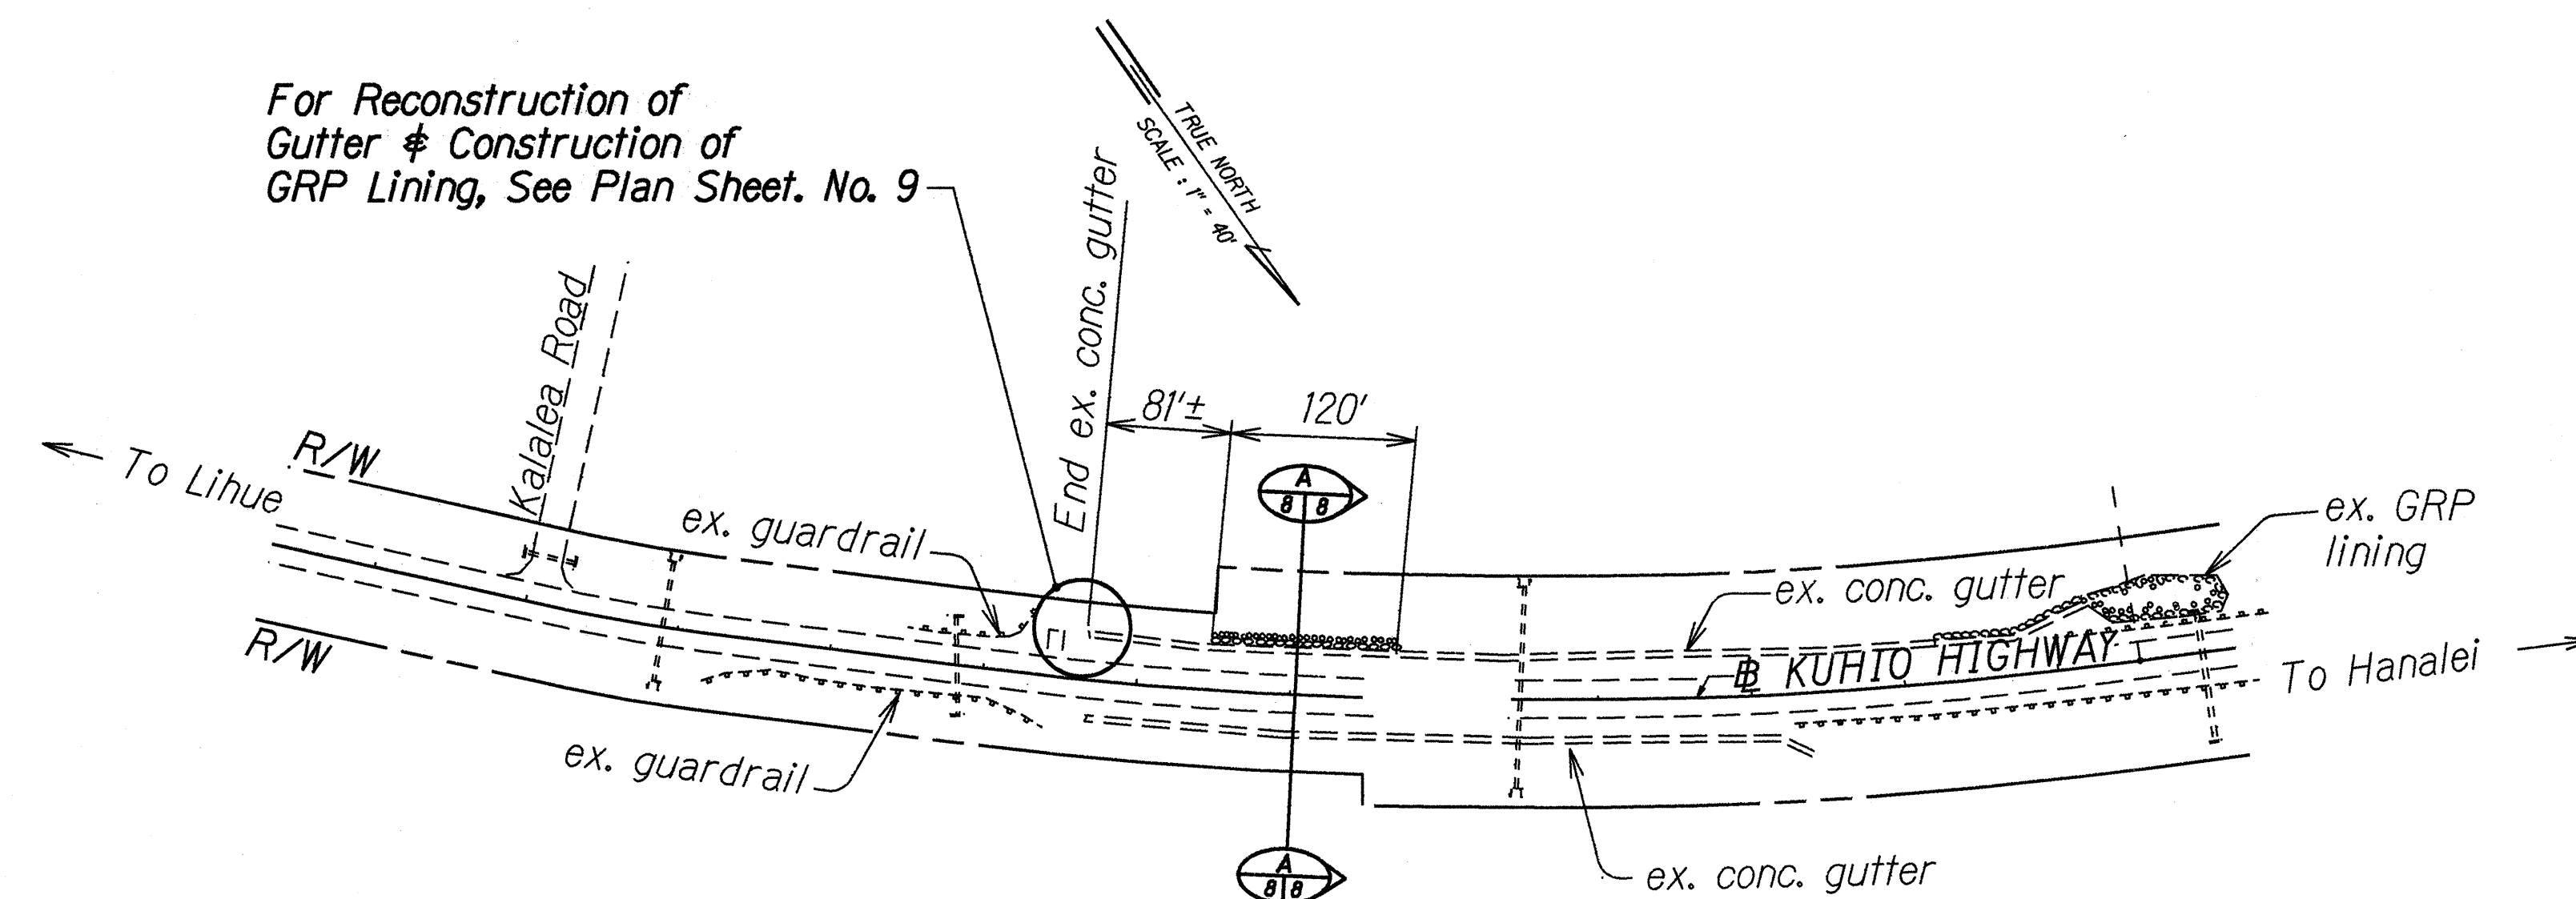

**PLAN**  
**KUHIO HIGHWAY**  
**M.P. 13.25±**  
Scale: 1" = 100'

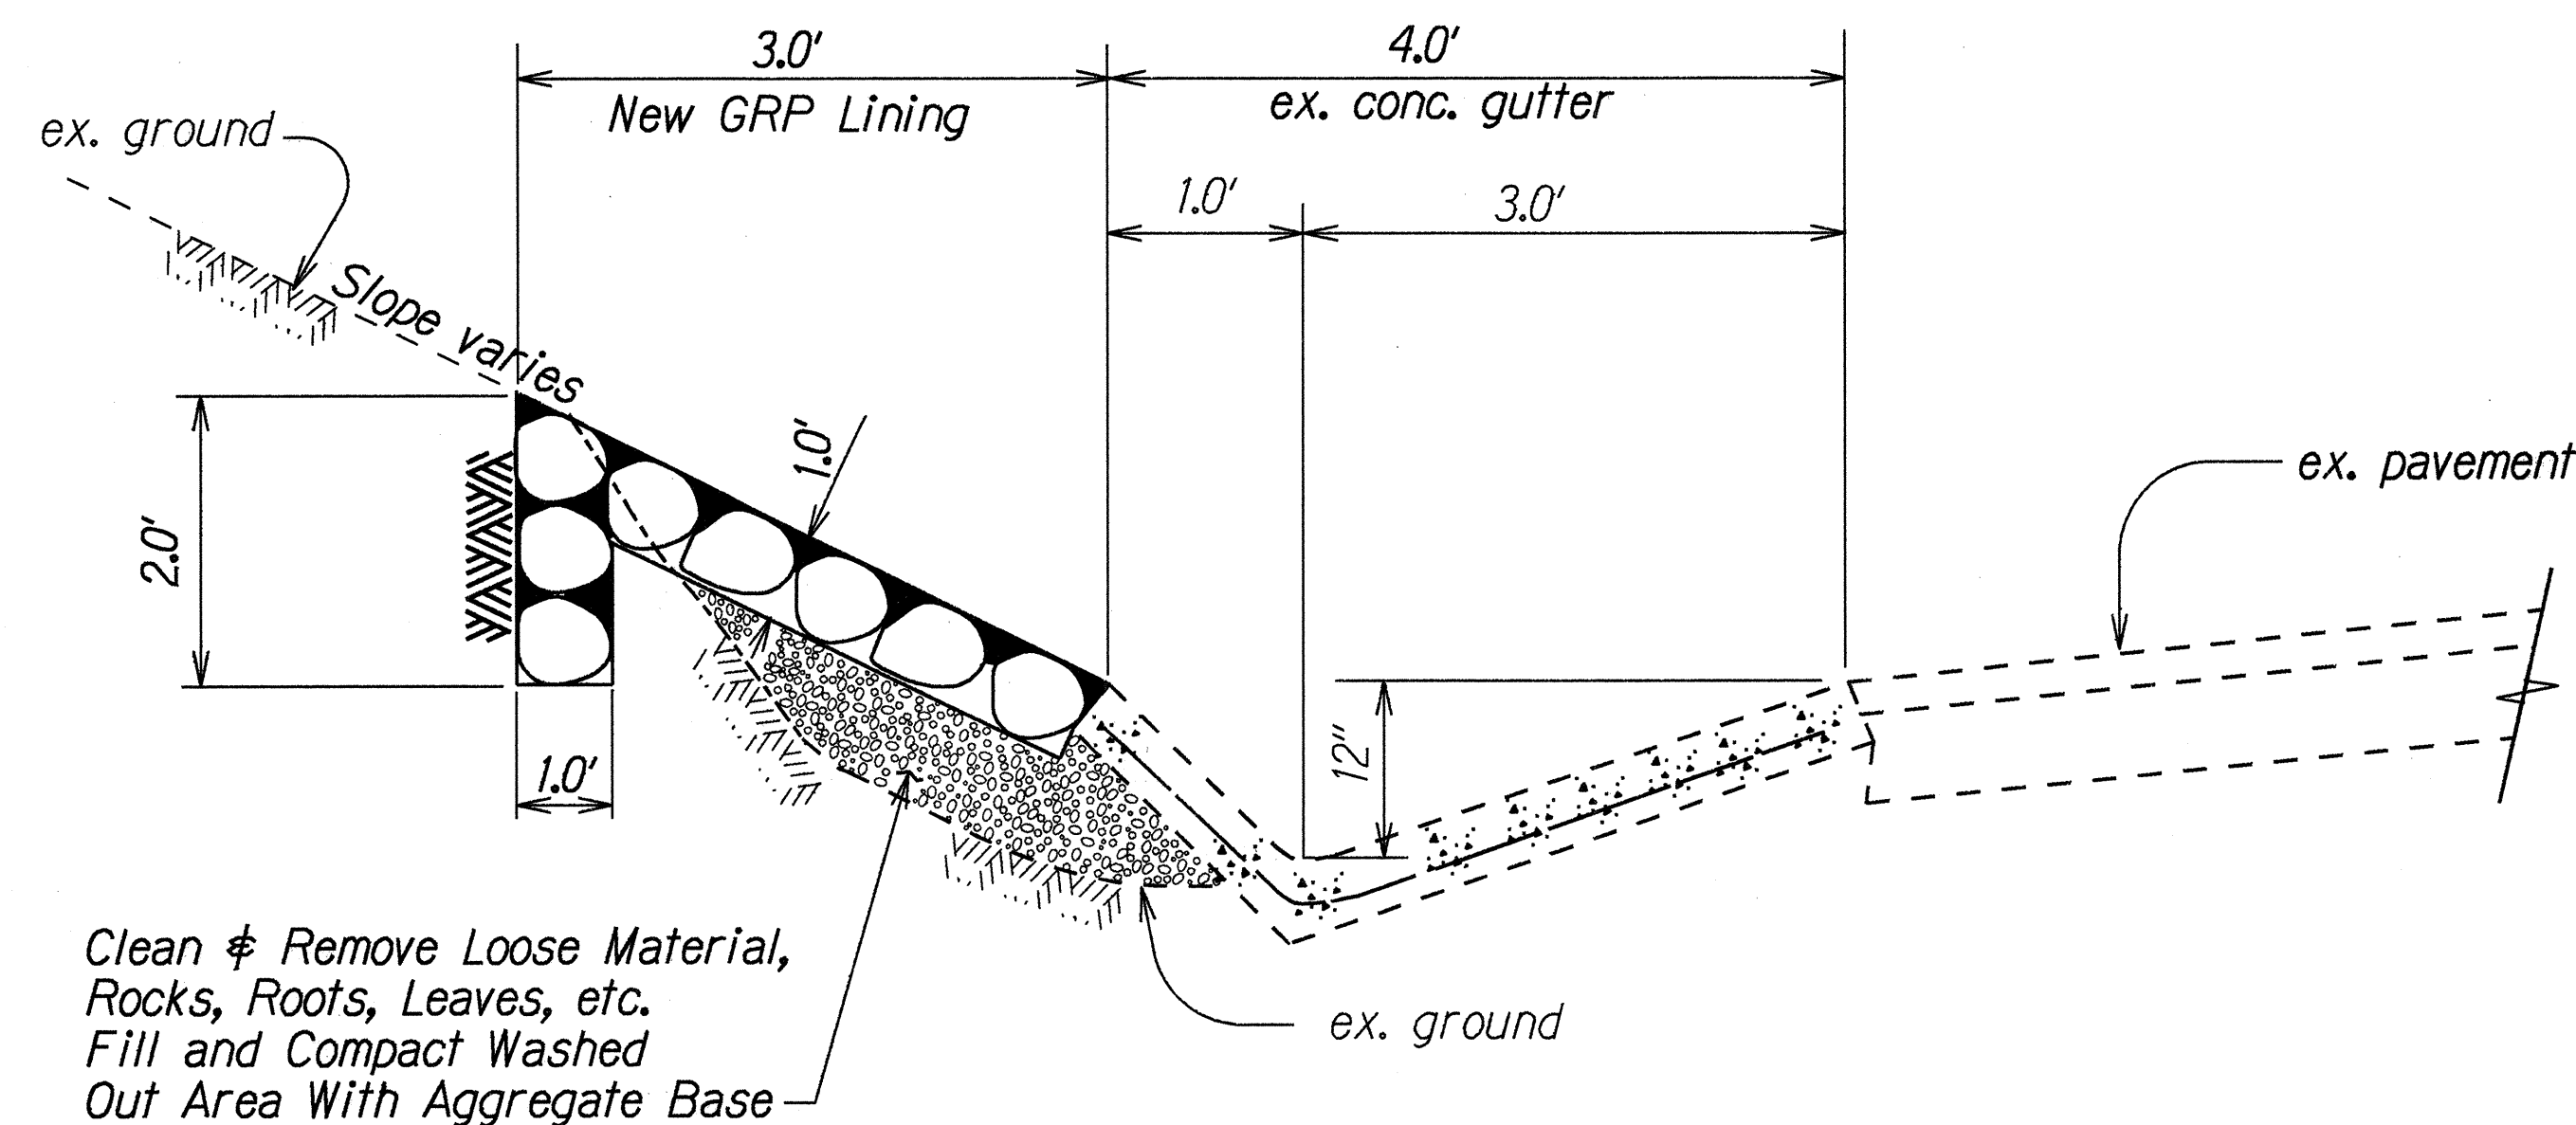

**SECTION**  
**A**  
Scale: 1" = 1'-0"

**Notes:**

1. Backfilling and compaction of washout areas will not be paid for separately but shall be included in Item No. 206.2020-Structural Excavation for Drainage System.
2. Removal & reconstruction of damaged portions of existing concrete gutter shall not be paid for separately but shall be included in Item No. 609.8215 - Gutter, Type 2.

ORIGINAL PLAN	DATE	1/96
SURVEY PLOTTED BY	DATE	1/96
DESIGNED BY	DATE	1/96
QUANTITIES BY	DATE	1/96
CHECKED BY	DATE	1/96

STATE OF HAWAII  
DEPARTMENT OF TRANSPORTATION  
HIGHWAYS DIVISION

**GRAUTED RUBBLE PAVING**

**KAUMUALII HIGHWAY**  
**AND**  
**KUHIO HIGHWAY**  
**STORM DAMAGE REPAIRS**  
**AT**  
**VARIOUS LOCATIONS**  
Project No. HWY-K-02-96M

Scale: As Shown Date: April, 1997

SHEET No. 1 OF 2 SHEETS