
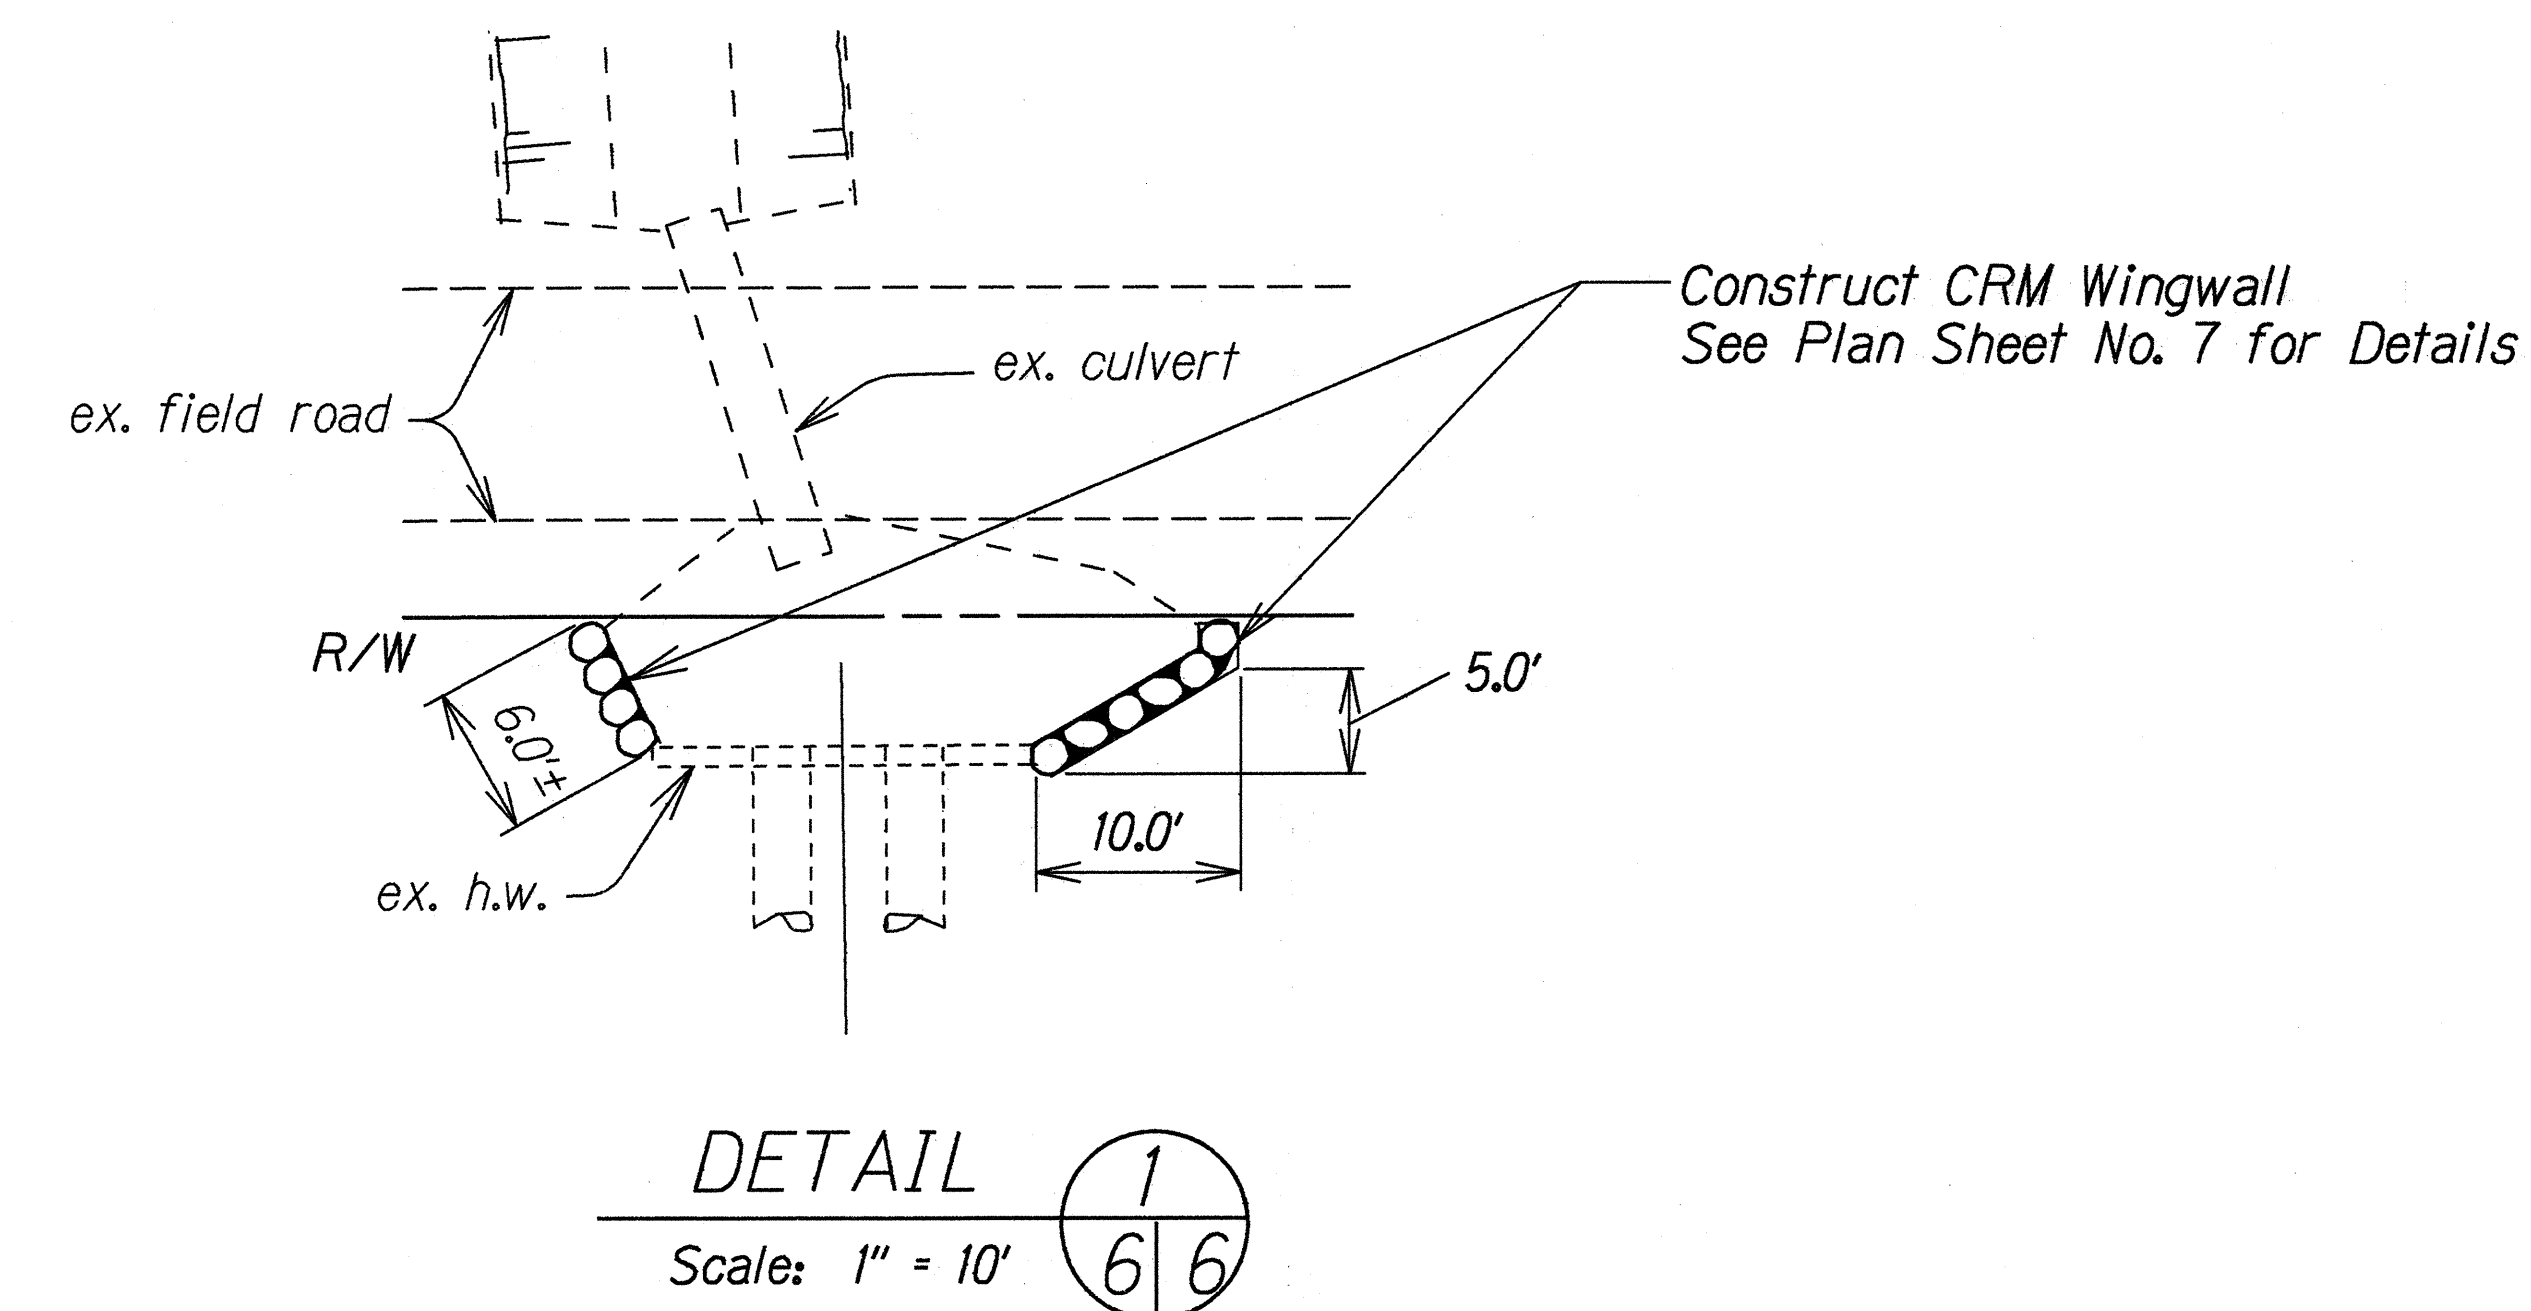


| FED. ROAD DIST. NO. | STATE | PROJ. NO.    | FISCAL YEAR | SHEET NO. | TOTAL SHEETS |
|---------------------|-------|--------------|-------------|-----------|--------------|
| HAWAII              | HAW.  | HWY-K-02-96M | 1997        | 6         | 10           |

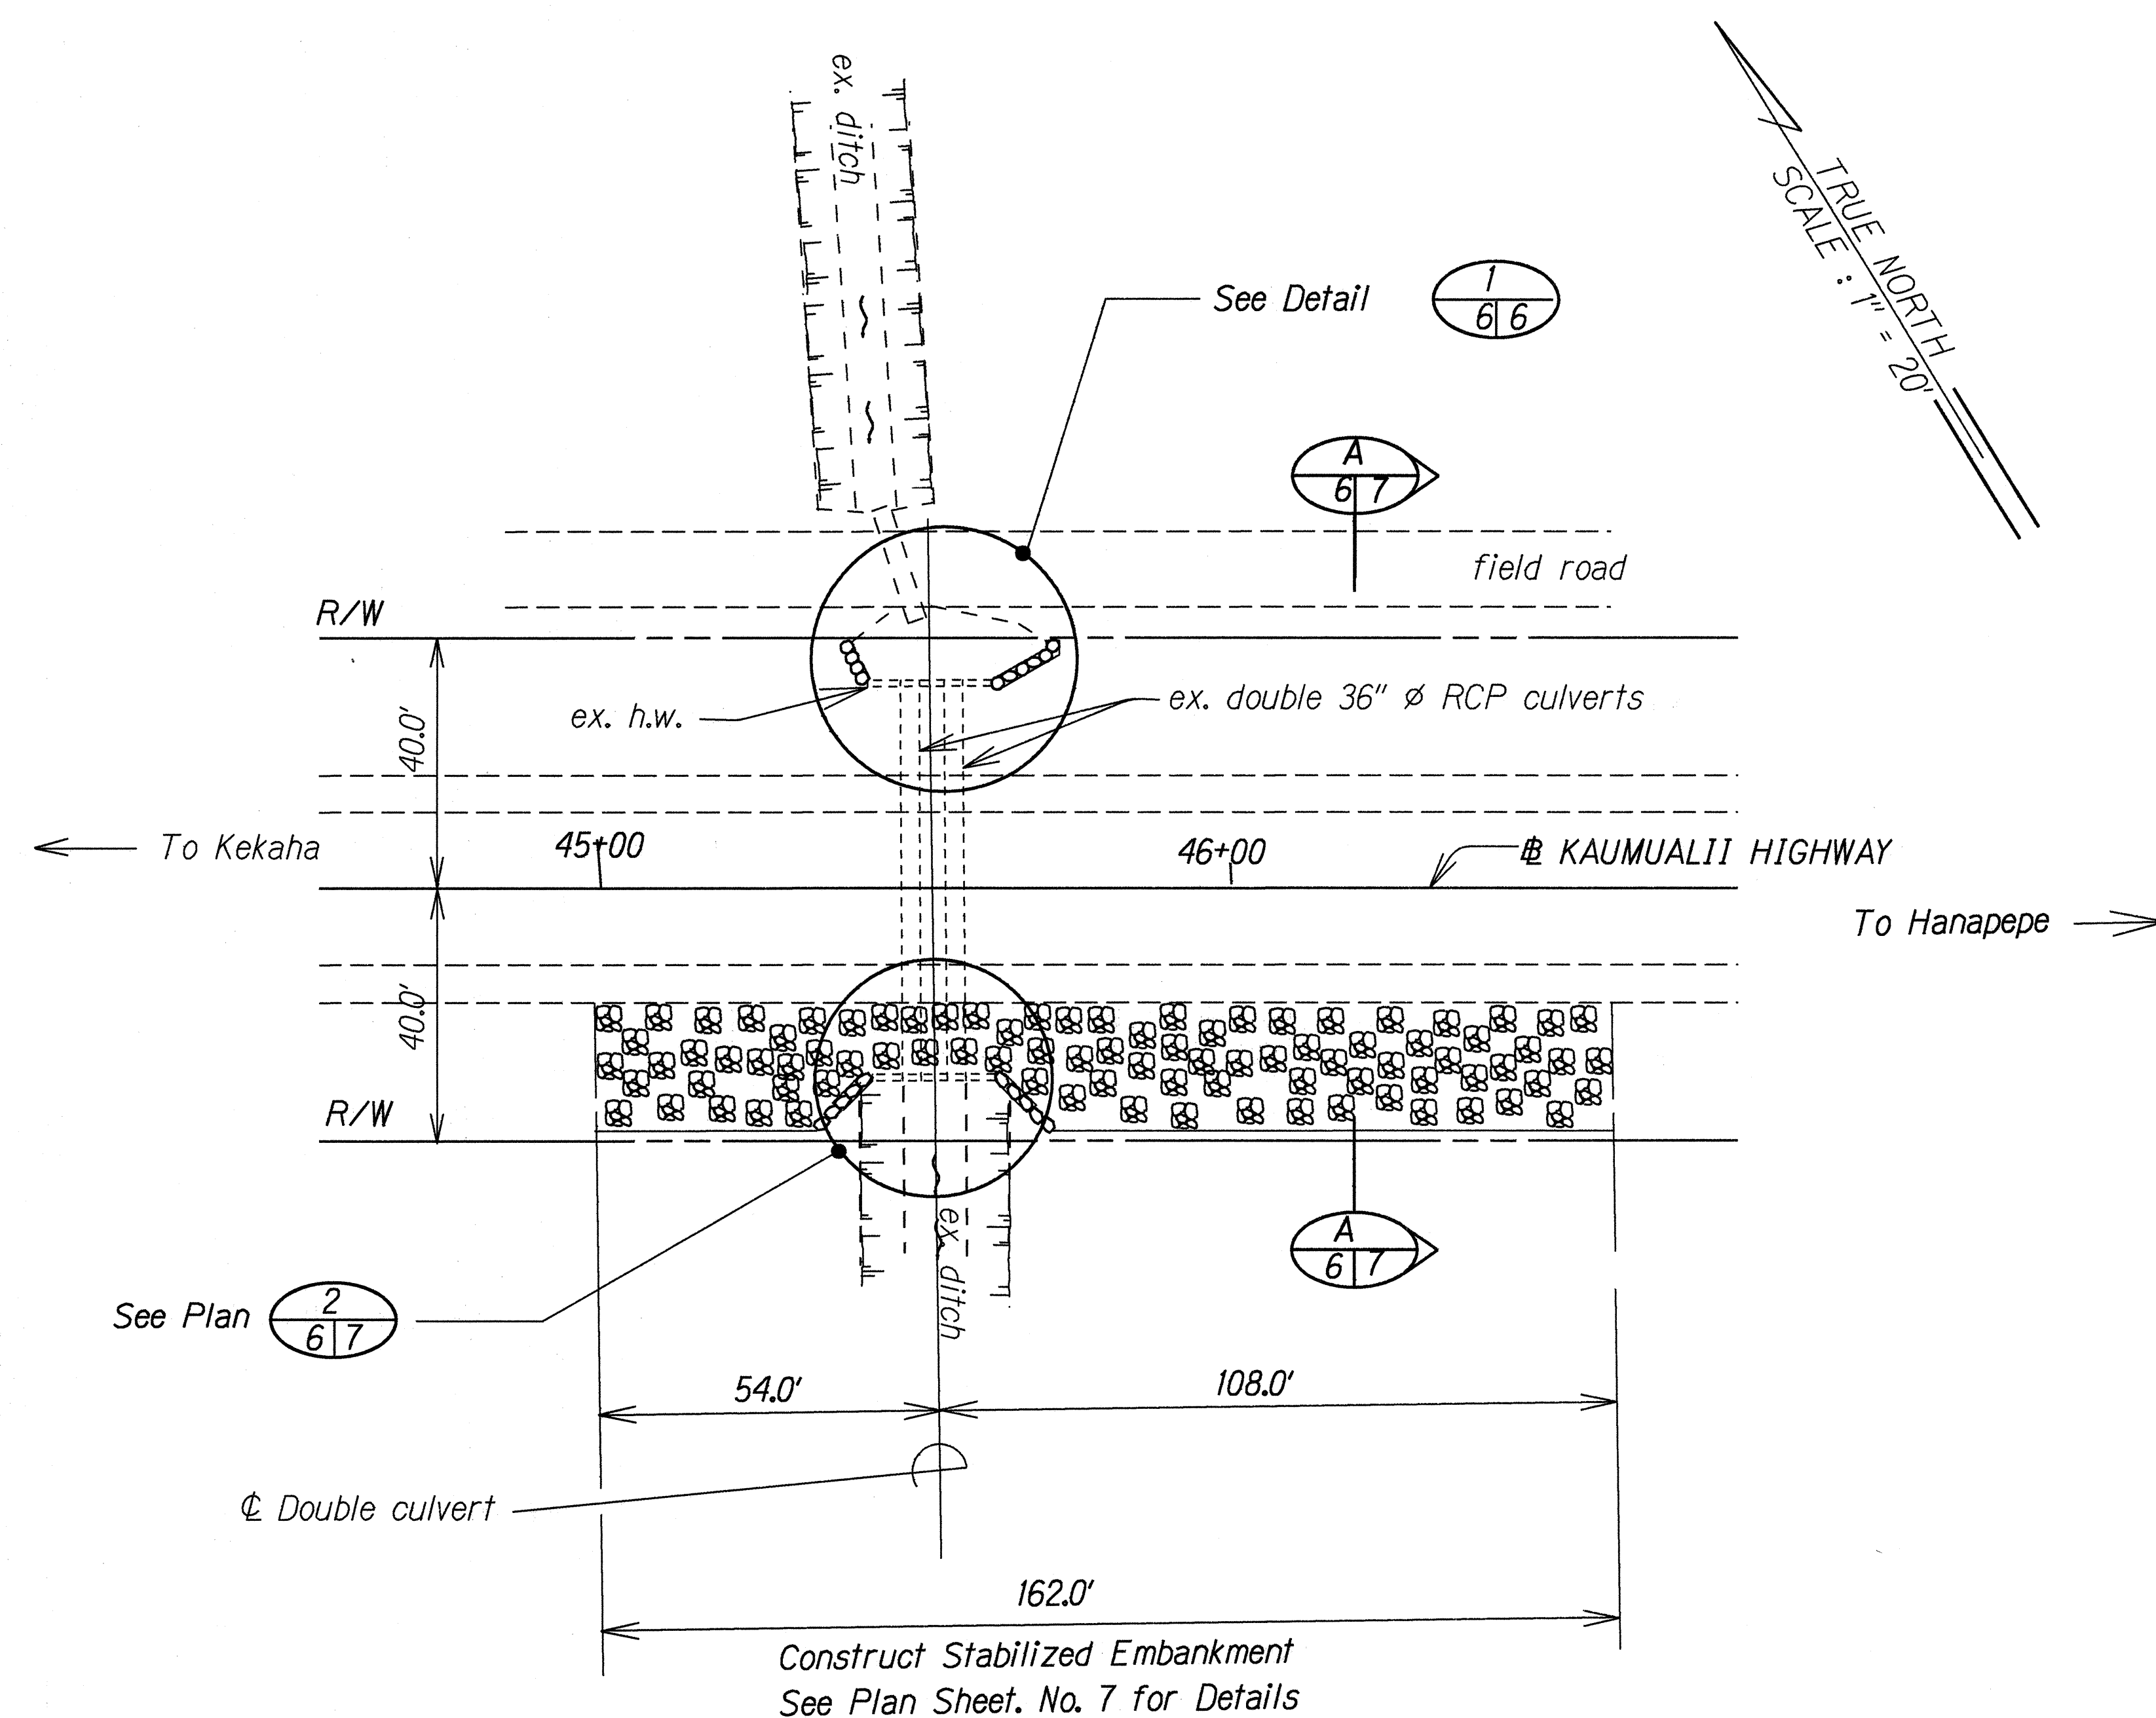

PLAN  
KAUMUALII HIGHWAY  
(M.P. 21.91±)  
Scale: 1" = 20'

\* Estimated Quantities  
CRM = 20 CY  
GRP = 120 CY

\* All other work not shown herein shall not be paid for separately but shall be considered incidental to the various contract items.

STATE OF HAWAII  
DEPARTMENT OF TRANSPORTATION  
HIGHWAYS DIVISION

SHOULDER REPAIR-WAIMEA  
KAUMUALII HIGHWAY  
AND  
KUHIO HIGHWAY  
STORM DAMAGE REPAIRS  
AT  
VARIOUS LOCATIONS  
Project No. HWY-K-02-96M  
Scale: As Shown Date: April, 1997

SHEET No. 1 OF 2 SHEETS

|                   |               |           |
|-------------------|---------------|-----------|
| ORIGINAL PLAN     | DATE          | 1/96      |
| SURVEY PLANNED BY | DESIGNED BY   | SAUL/LEWA |
| TRACED BY         | DESIGNED BY   | SAUL/LEWA |
| NOTES MADE        | QUANTITIES BY | SAUL/LEWA |
| CHECKED BY        |               | SAUL/LEWA |

