


FED. ROAD DIST. NO.	STATE	FED. AID PROJ. NO.	FISCAL YEAR	SHEET NO.	TOTAL SHEETS
HAWAII	HAW.	STP-050-1(24)	2002	21	40

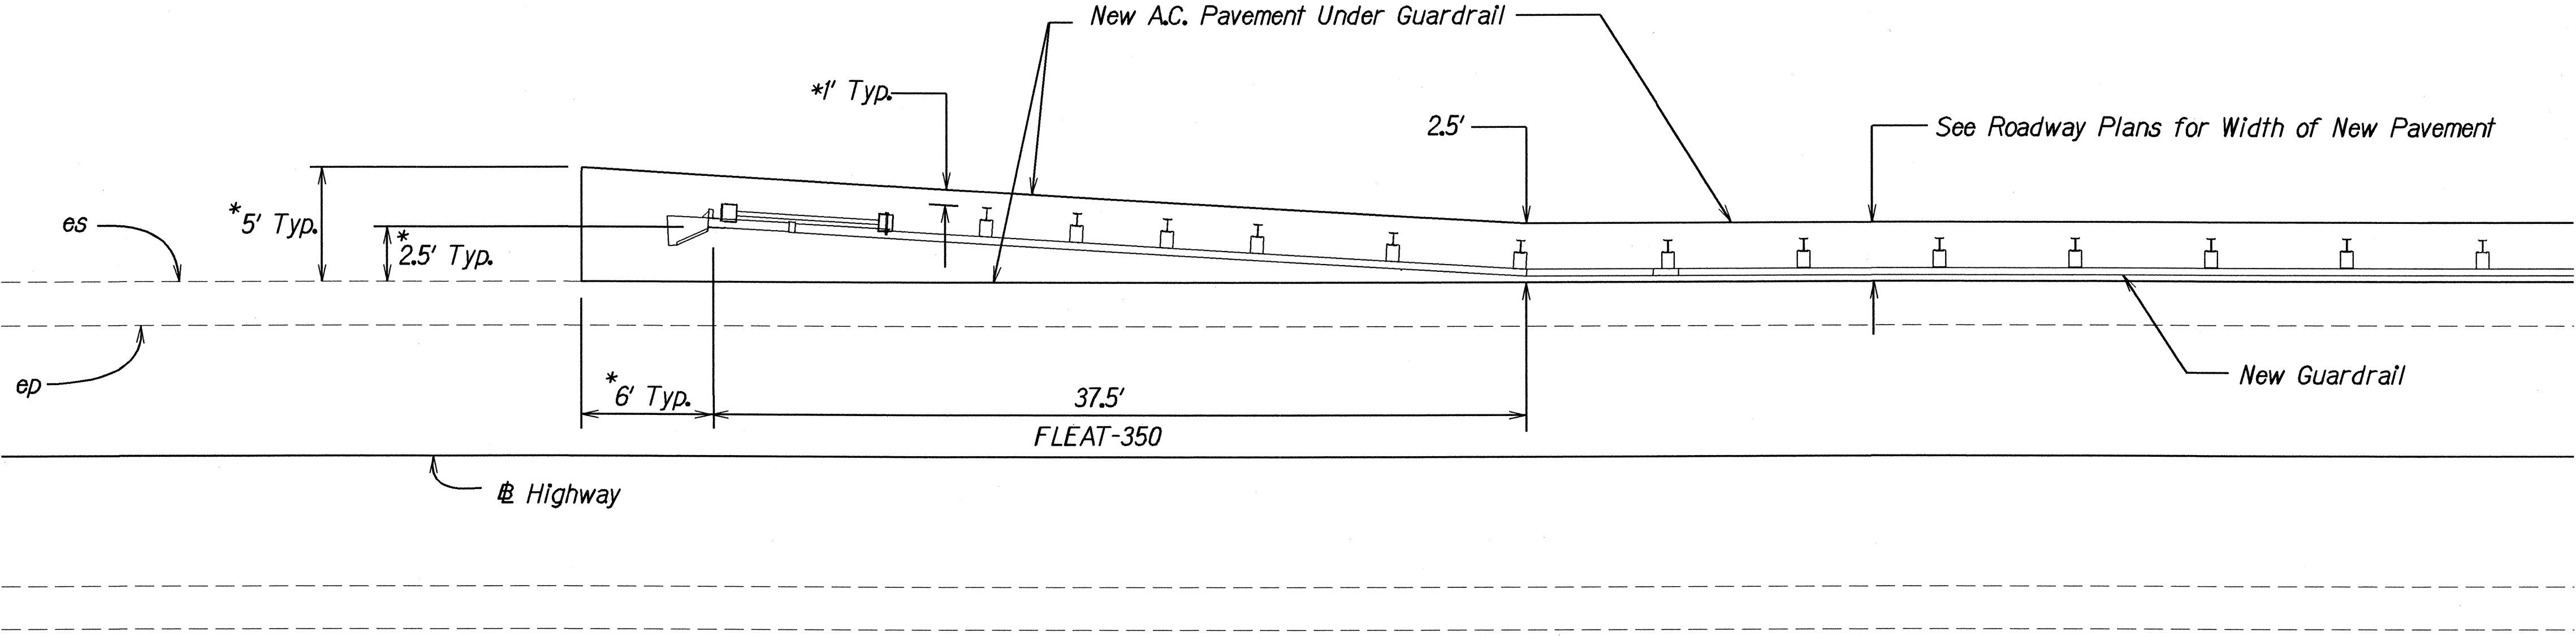

* Unless Noted Otherwise On Plans

DETAIL
AC PAVEMENT UNDER FLEAT-350
 Scale: 1" = 5'

ORIGINAL PLAN	DESIGNED BY	DATE
NOTED BY	DESIGNED BY	DATE
CHECKED BY	DESIGNED BY	DATE
CHECKED BY	DESIGNED BY	DATE

STATE OF HAWAII
DEPARTMENT OF TRANSPORTATION
HIGHWAYS DIVISION

AC PAVEMENT UNDER FLEAT-350

KAUMUALII HIGHWAY
Guardrail and Shoulder Improvements
Omao to Hanapepe
Fed. Aid Project No. STP-050-1(24)
Scale: As Shown Date: July 2001

SHEET No. 1 OF 1 SHEETS